




EXISTING FLOOR PLAN

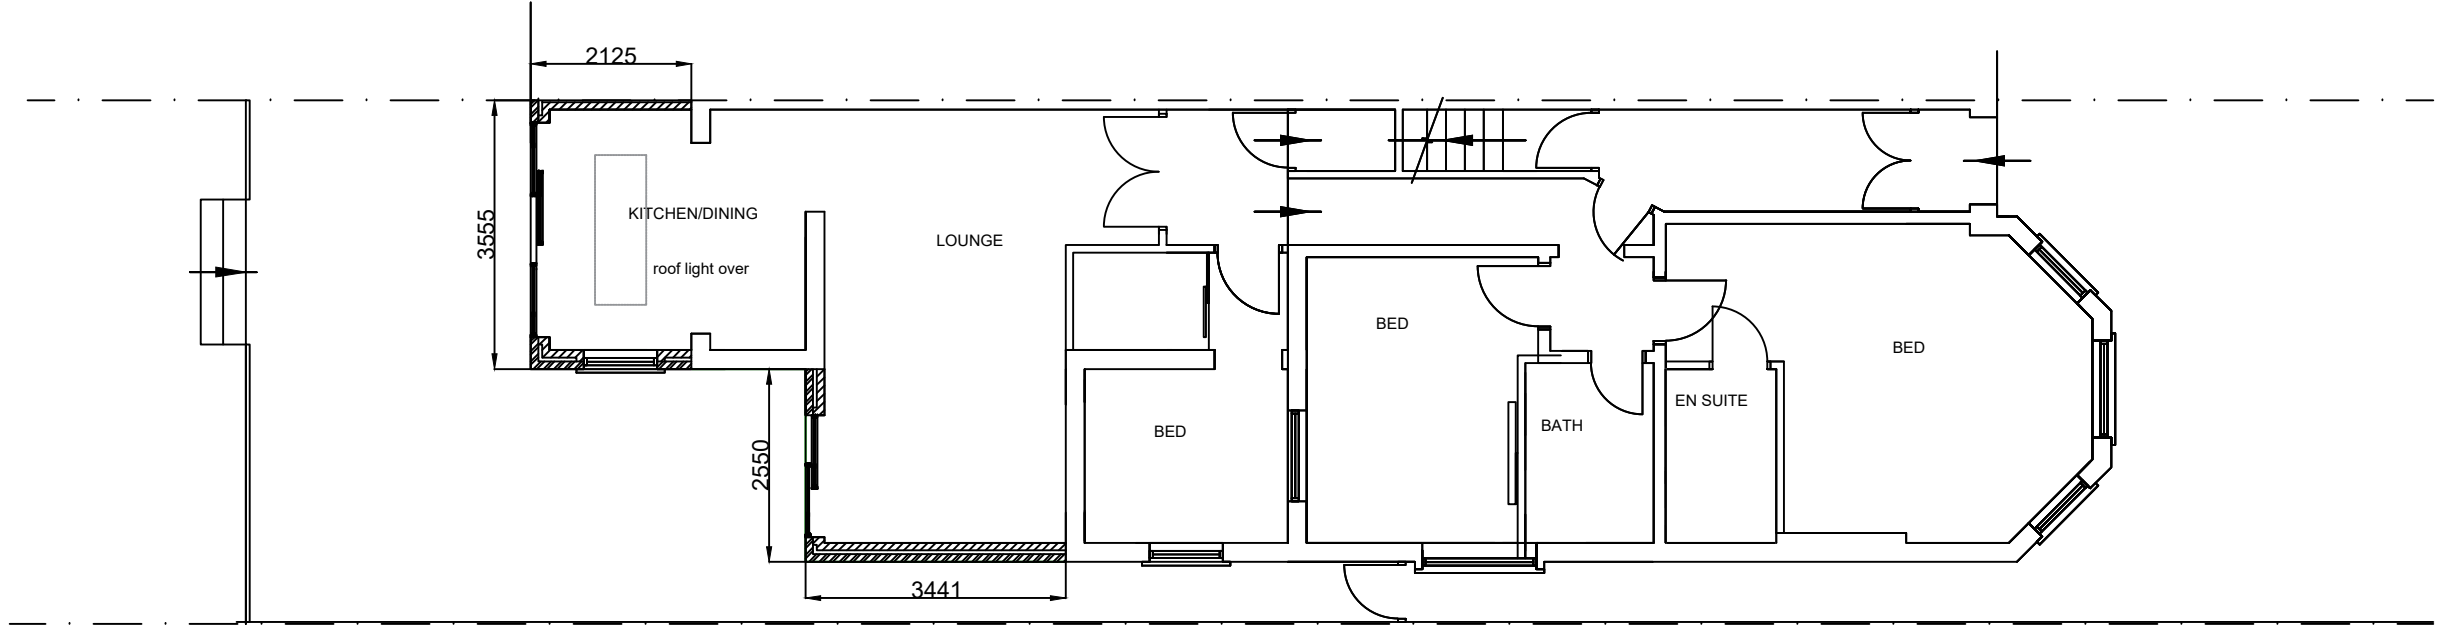

PROPOSED FLOOR PLAN

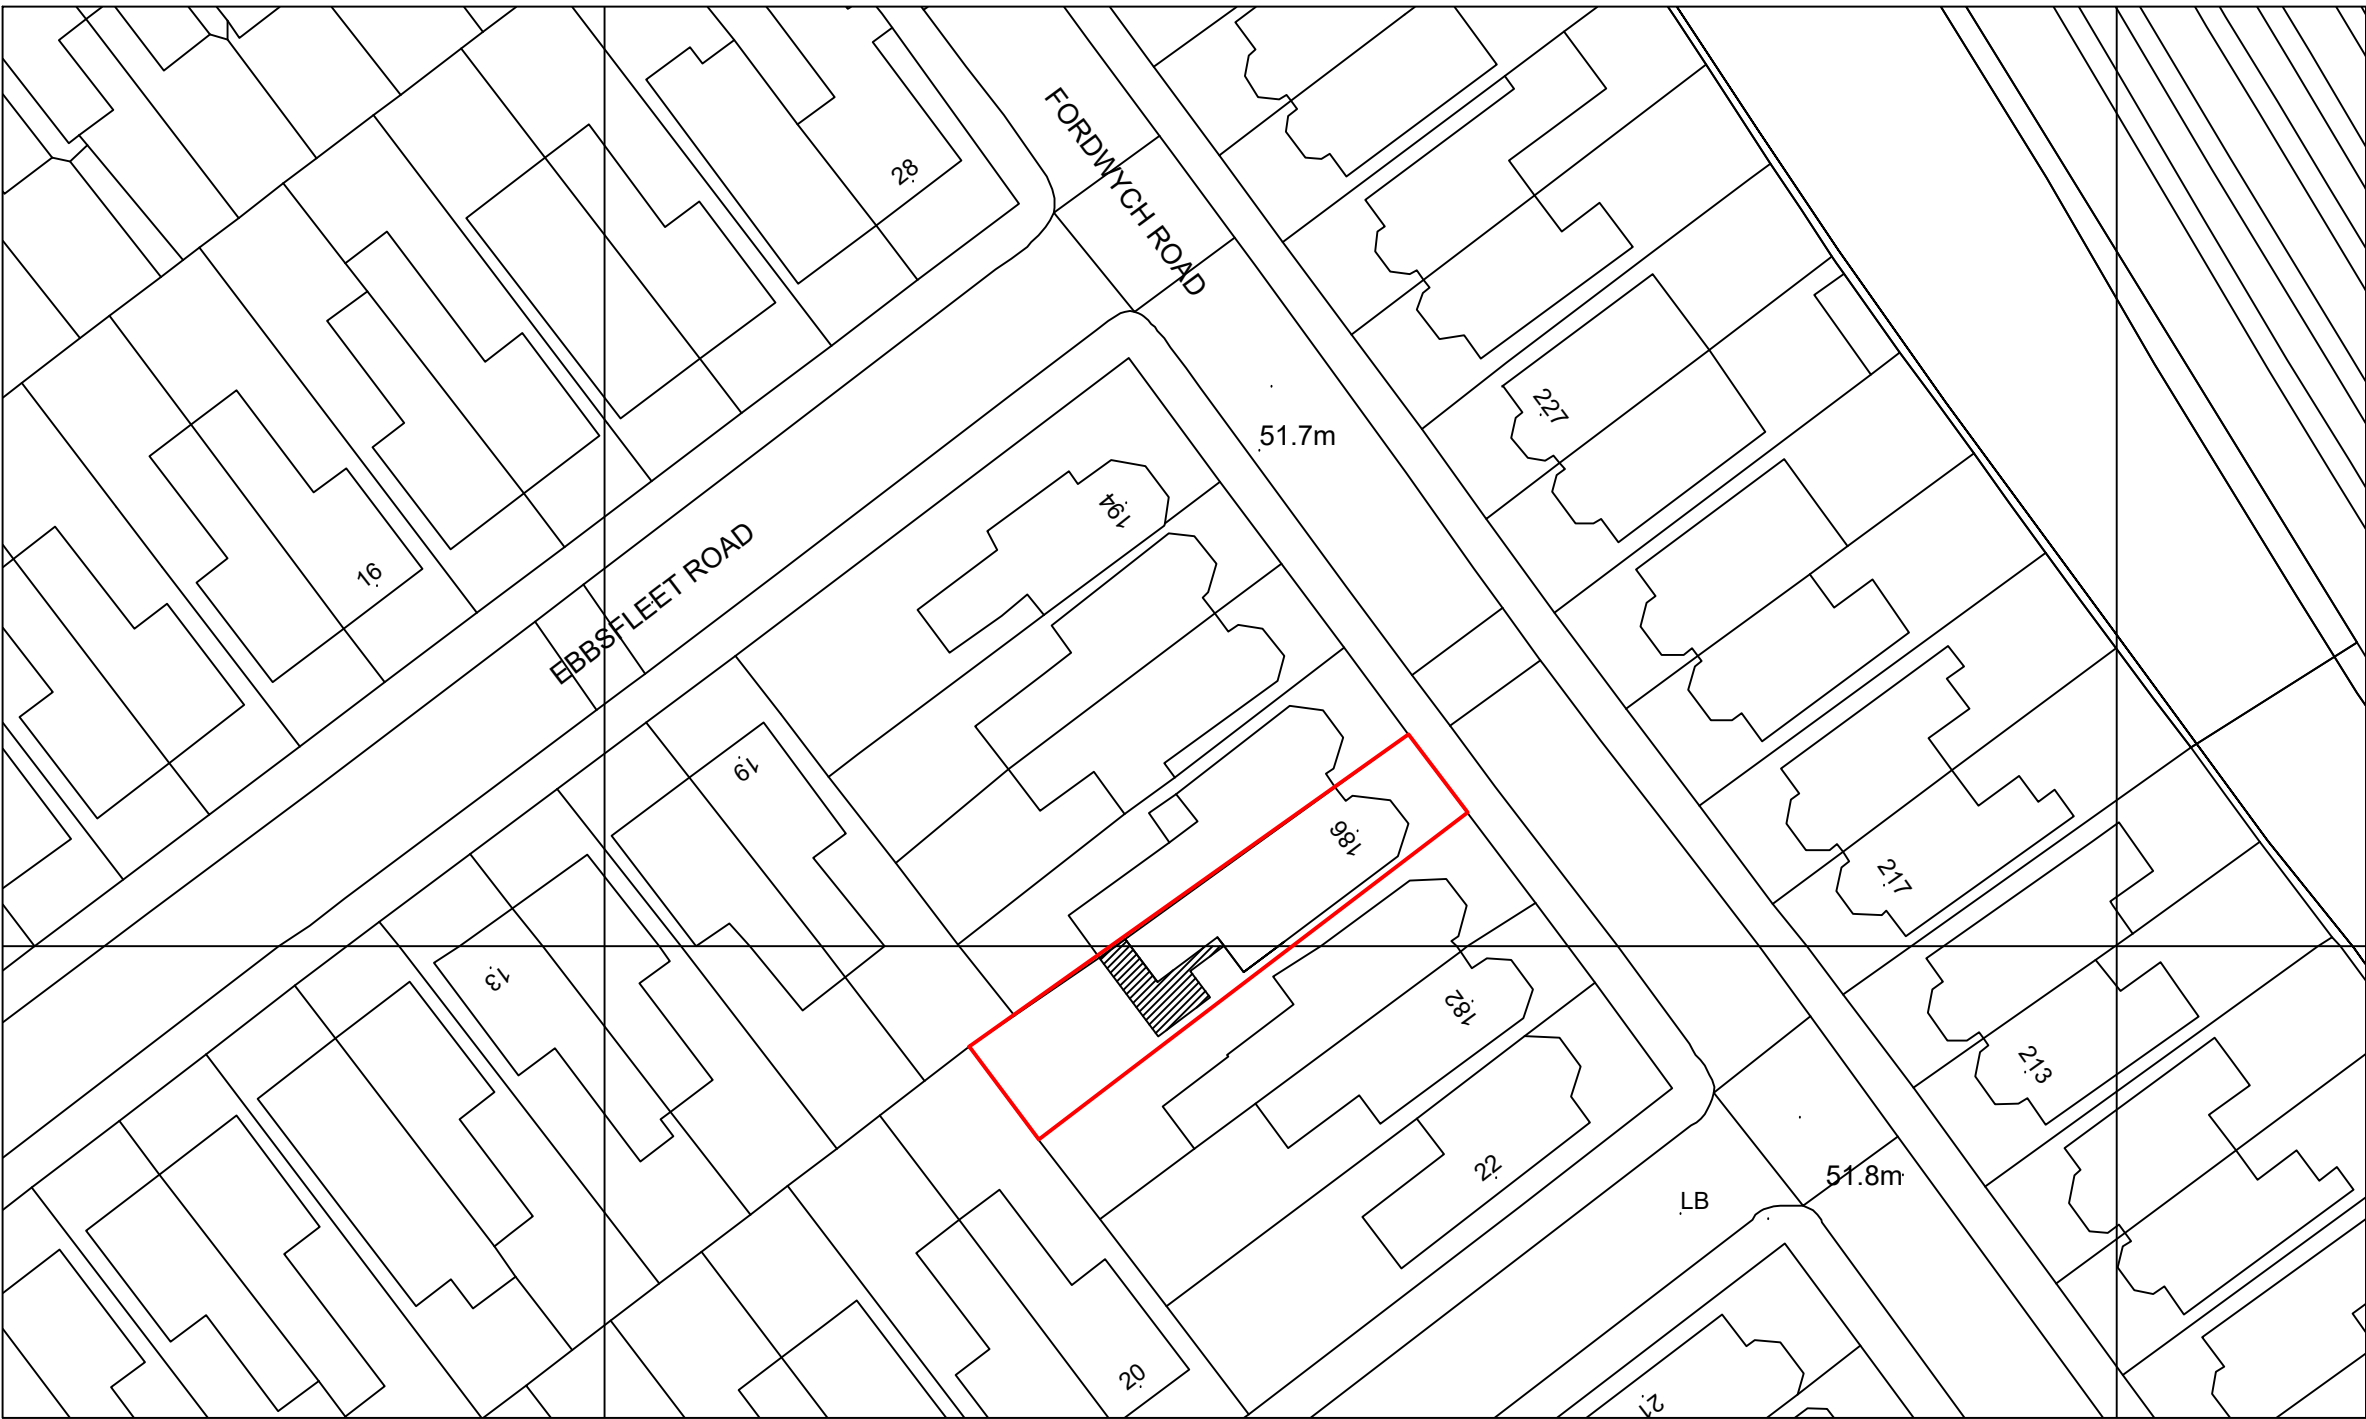

PROPOSED BLOCK PLAN (SCALE 1:500)

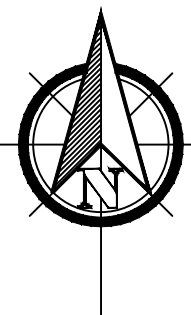

EXISTING FRONT ELEVATION



EXISTING SIDE ELEVATION



EXISTING SIDE ELEVATION



PROPOSED FRONT ELEVATION



PROPOSED SIDE ELEVATION



PROPOSED REAR ELEVATION

Finishes:
New walls - brickwork to match existing
Windows - Timber sash to match existing
Roof - EDPM membrane finish to flat roof
Roof - Aluminium glass roof lights where indicated
Doors - Sliding aluminium doors to rear elevation
Rainwater goods - to match existing
Boundary wall - timber fence at 1800mm high

IMPORTANT
THE CONTRACTOR IS RESPONSIBLE FOR THE SETTING OUT OF THE WORKS. ALL
DIMENSIONS MUST BE OBTAINED FROM OR CHECKED ON SITE.
FIGURED DIMENSIONS TO BE USED. DO NOT SCALE FROM DRAWINGS
THIS DRAWING AND ITS CONTENTS ARE SUBJECT TO COPYRIGHT AND SHOULD
NOT BE REPRODUCED IN PART OR WHOLE WITHOUT THE APPROVAL OF
ICON MANAGEMENT LTD

A	Amendments to rear and side extensions in accordance with planning comments dated 18th July 2016	3/8/16
Rev		

			
ICON MANAGEMENT LTD The WAP Building Dark Lane Widnes - Springs Lancashire PR9 5AE			
Client:	ICON MANAGEMENT		
Project:	GROUND FLOOR FLAT 186 FORDWYCH ROAD LONDON NW2 3NX		
Title	EXISTING ELEVATIONS EXISTING FLOOR PLAN PROPOSED ELEVATIONS PROPOSED FLOOR PLAN BLOCK PLAN		
Drawn by:	MR	Date:	3/16
Checked by:		Date:	
Approved by:		Date:	
Scale:	1:100 @ A1		
Drawing No:	FW-1001-PLN		
Rev:	A		