


THIS DRAWING IS PROTECTED BY COPYRIGHT AND MUST NOT BE COPIED OR REPRODUCED WITHOUT THE WRITTEN CONSENT OF CHRIS DYSON ARCHITECTS LIMITED. NO DIMENSIONS ARE TO BE SCALED FROM THIS DRAWING. ALL DIMENSIONS AND SIZES TO BE CHECKED ON SITE. NORTH POINTS SHOWN ARE INDICATIVE.

SITE SPECIFIC HAZARDS


IN ACCORDANCE WITH THE REQUIREMENTS OF THE CDM REGULATIONS 2007 THE FOLLOWING SIGNIFICANT RESIDUAL HAZARDS HAVE NOT BEEN IDENTIFIED OUT OF THIS PROJECT AND MUST BE TAKEN INTO CONSIDERATION BY CONTRACTORS PLANNING TO UNDERTAKE THE WORKS SHOWN ON THIS DRAWING:

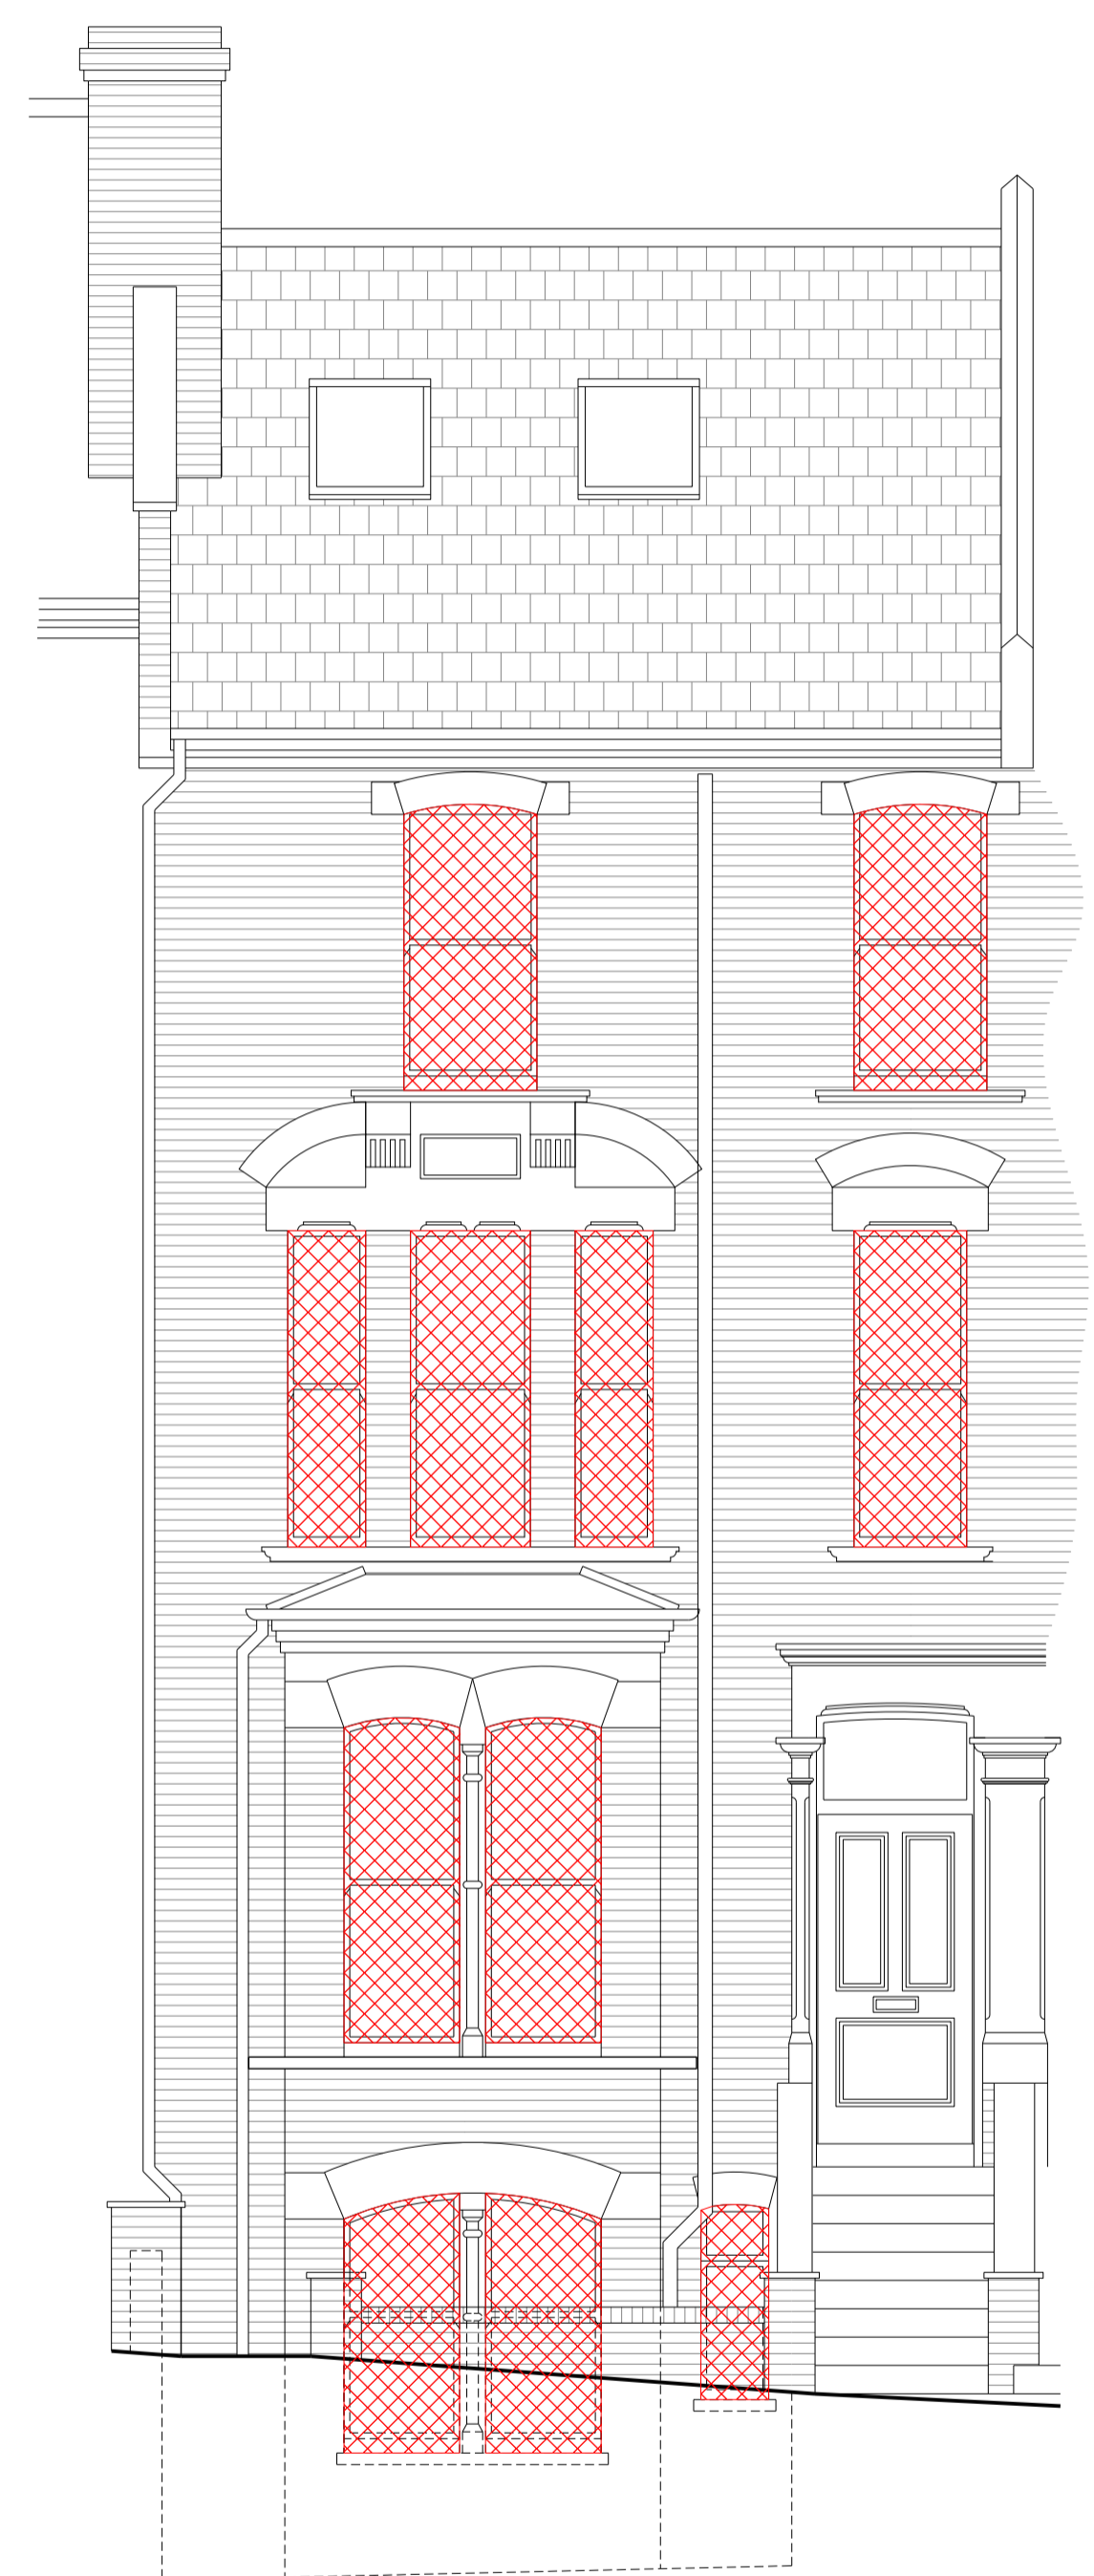


1 1:50 AT A1
EXISTING FRONT ELEVATION




2 1:50 AT A1
EXISTING REAR ELEVATION

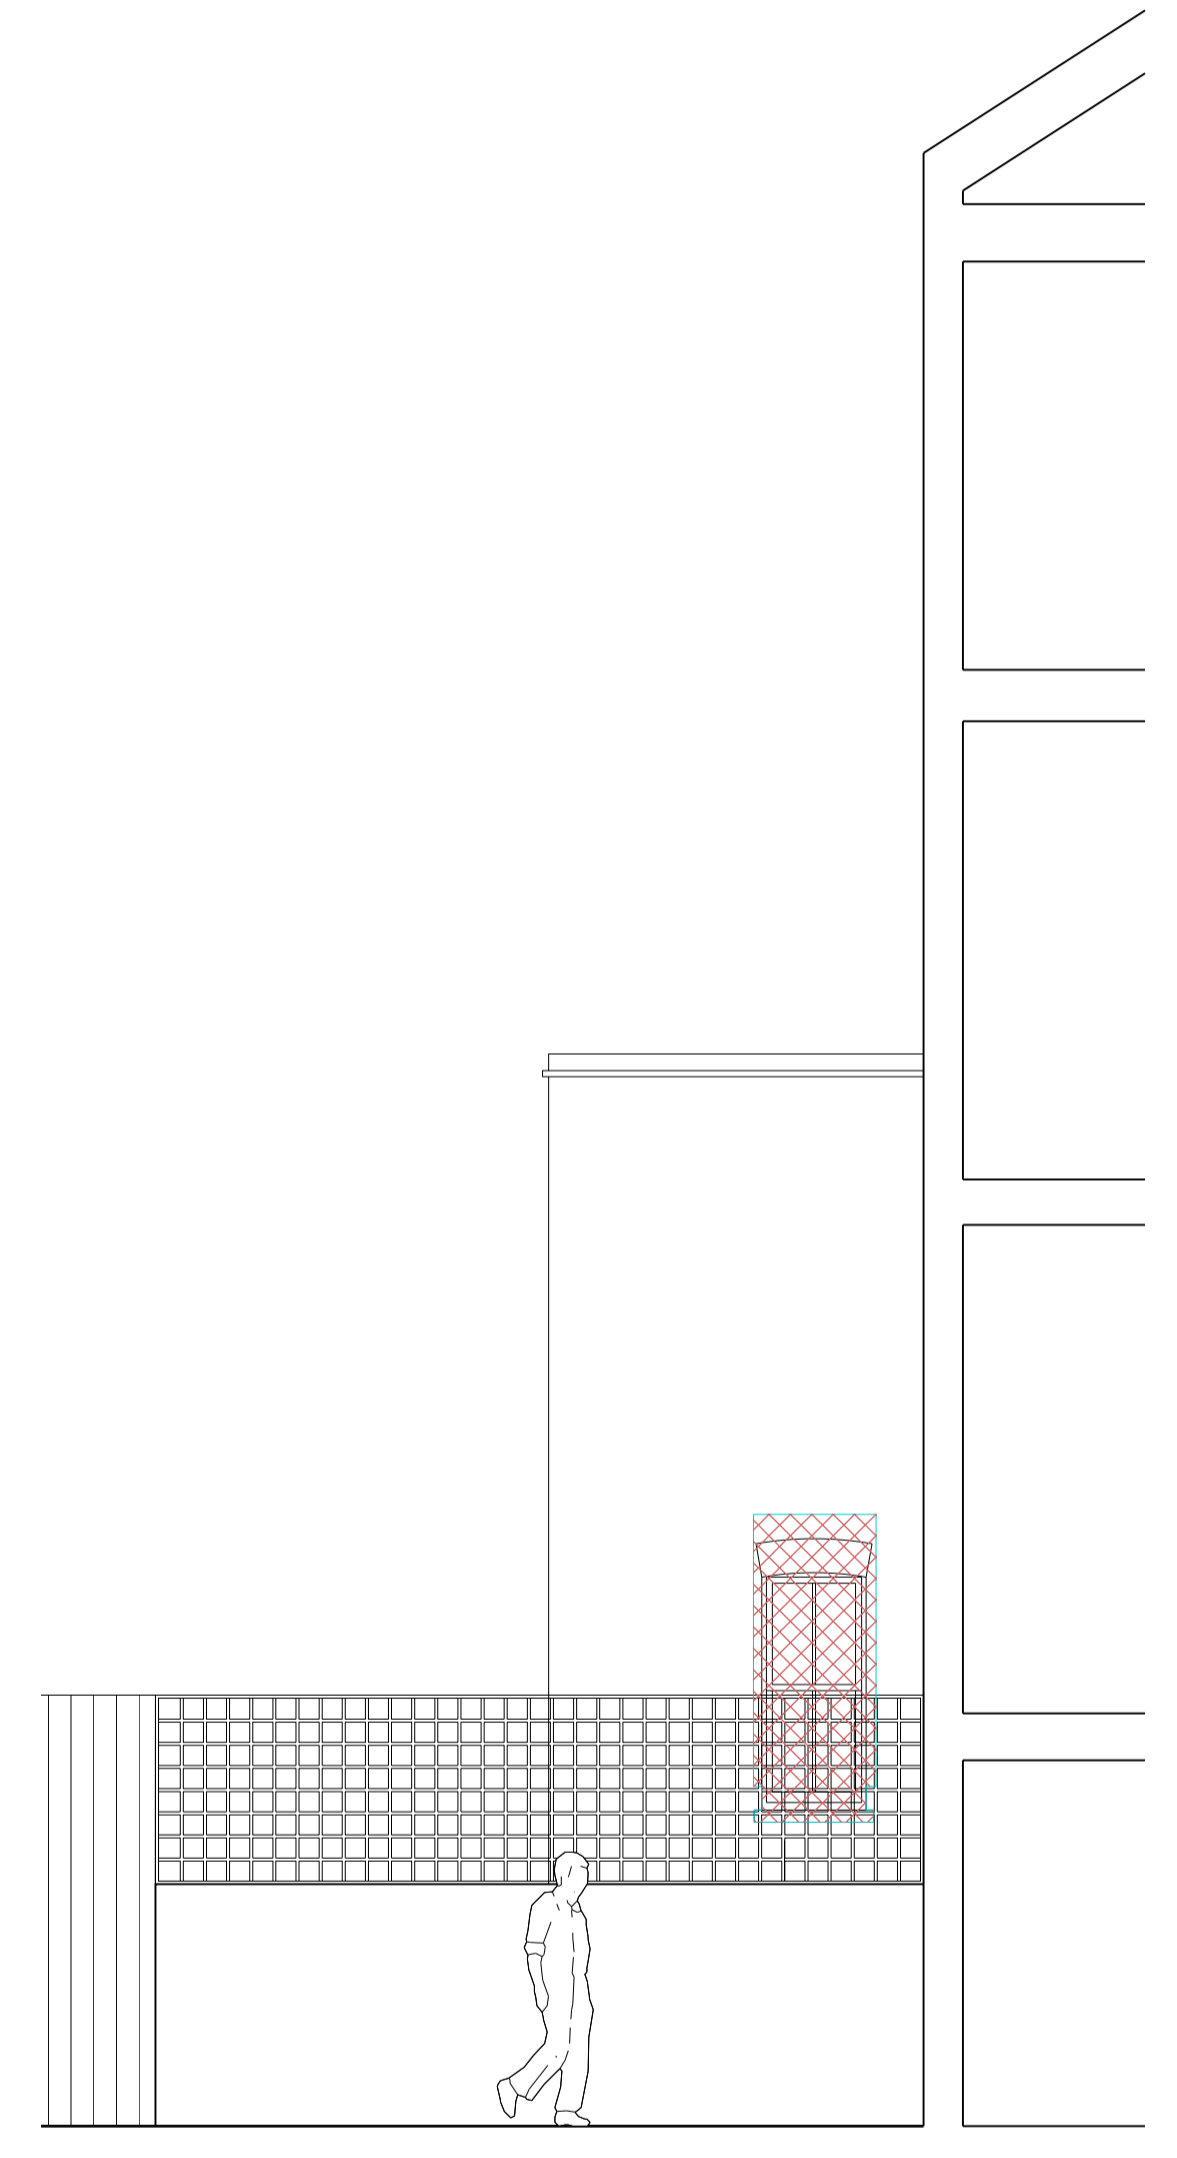


3 1:50 AT A1
EXISTING SIDE ELEVATION

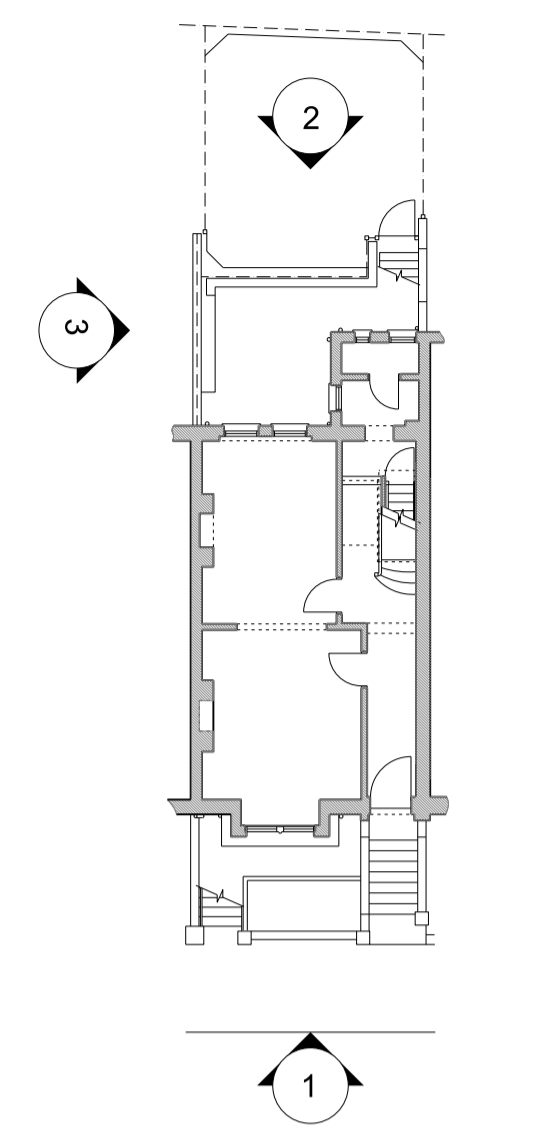

KEY

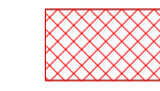 BUILDING FABRIC TO BE DEMOLISHED

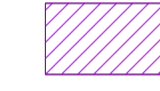 FITTINGS / FIXTURES TO BE REMOVED / RELOCATED

0 1 2 3 4 5 6 7 8 9 10
SCALE IN METRES @ 1:50 AT A1

| | | | |
|---|--------------|---------------|---------------------------------|
| 02 | 05.08.16 | PLANNING | RM |
| 01 | 12.05.16 | PLANNING | RM |
| 00 | 24.02.16 | PLANNING | JLM |
| REV | DATE | NOTES | INIT. |
| PROJECT | | | |
| 20 KEMPLAY ROAD NW3 1SY | | | |
| DRAWING TITLE | | | |
| EXISTING FRONT ELEVATION & REAR ELEVATION | | | |
| STATUS PLANNING | | | |
| DATE | DRAWN | CHECK | SCALE @ A1 1:50 |
| OCT 15 | JLM | RM | SCALE @ A3 1:100 |
| PROJECT NUMBER | UNIT / BLOCK | CU / SFB CODE | TYPE & REVISION NUMBER / LETTER |
| DRAWING NO. | | | |
| 0299 | PL | 0100 | 02 |