




REVISIONS	Rev.	Date	By
A: Outline of canopy added, High level windows added to rear of delivery yard. Door next to fire escape stairs made solid. Room T22 layout amended and window removed.	22.11.13	HS	
B: Flue ducting location amended.	08.01.14	SN	
C: - Rearrangement of rooms in "Block 2". - Rearrangement of roof lights and light well over new social space and Study Rooms. - New Larger Lifts to accommodate cycles to basement level.	15.08.15	SP	
D: - Rearrangement of single and twin rooms in "Block 2". - Renumbering of single and twin rooms.	20.11.15	SP	
E: - General plan amendments.	21.06.16	FP	
F: - General plan amendments. - Revision stair 1 - Electric risers	09.08.16	FP	
G: - Wheelchair accessible en-suite amended following Access and Service development Officer comments	06.09.16	FP	

- Single studio (x23)
- Twin studio (x18)
- Double studio (x7)
- Disabled studio (x1)

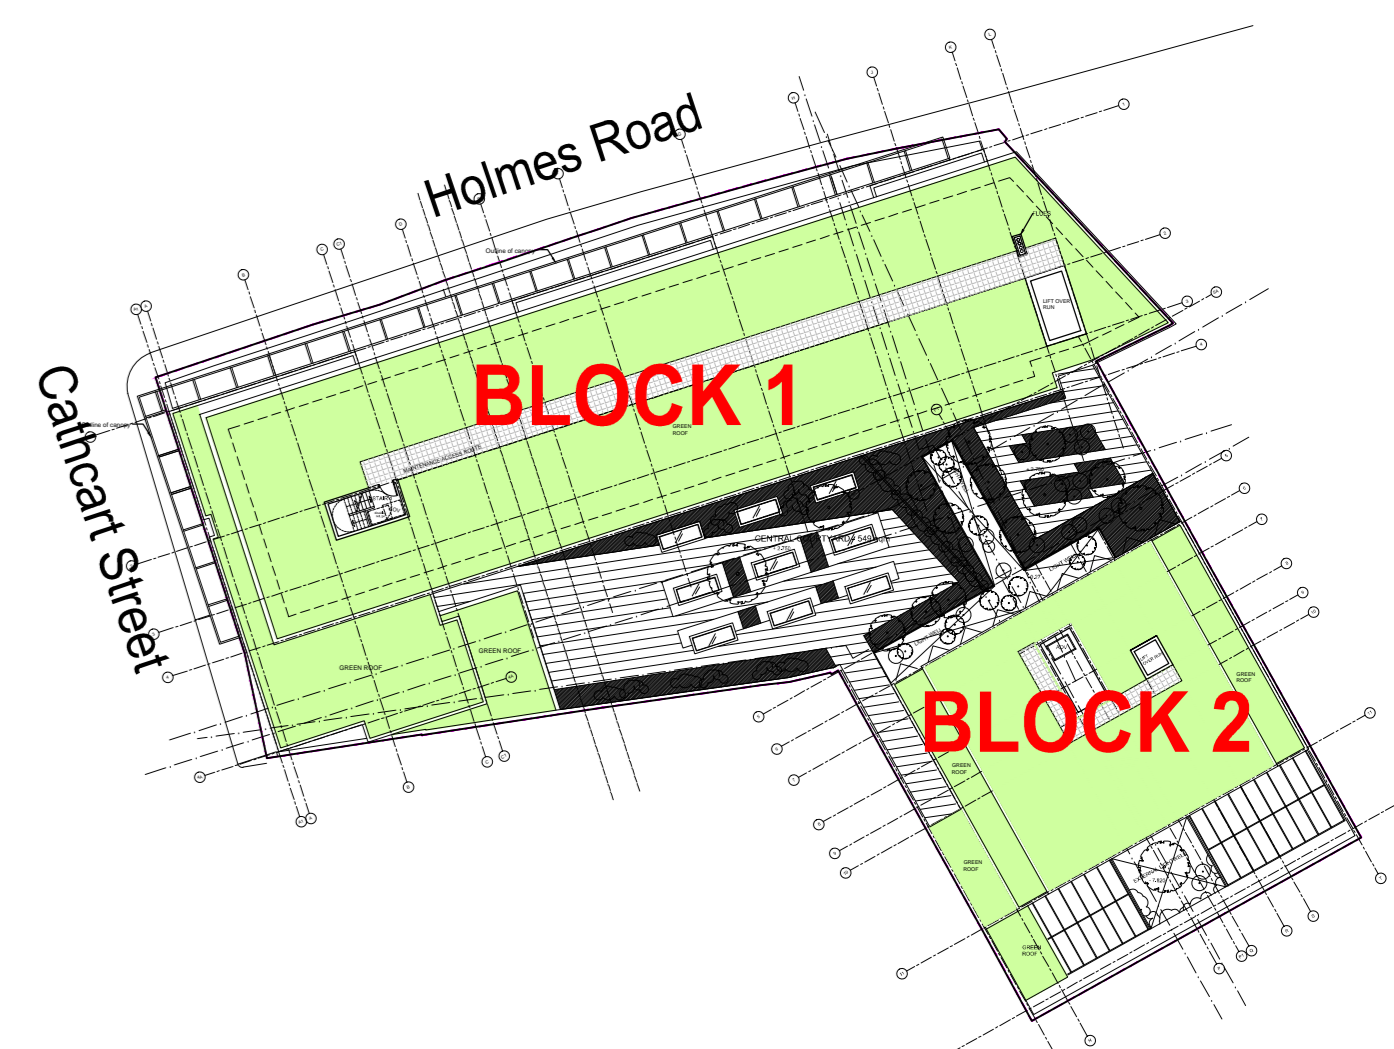

KEY PLAN

PLANNING APPLICATION

ALL DIMENSIONS TO BE CHECKED ON SITE
WORK TO FIGURED DIMENSIONS ONLY
REPORT DISCREPANCIES TO THE ARCHITECT
AT ONCE BEFORE PROCEEDING

Contemporary Design Solutions


46 Great Marlborough Street
London
W1F 7JW
Telephone: 020 7494 9000 Fax: 020 7494 4944

Client
HALLMARK PROPERTY GROUP

Project Title
**B8/WAREHOUSE & STUDENT ACCOMMODATION
65-69 HOLMES ROAD**


Drawing Title
PROPOSED FIRST FLOOR PLAN

Scale 1: 100@A0 NTS@A3 Date Sept 2016
Drawn FP Checked CT
Drawing No. 131050 A(GA)P110 Rev. G
CAD plot date:

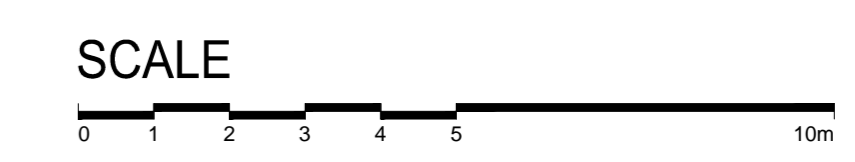

Rev.	Date	By
A.	22.11.13	HS
B.	08.01.14	SN
C.	15.08.15	SP
D.	20.11.15	SP
E.	21.08.16	FP
F.	09.09.16	FP
G.	06.09.16	FP

- Single studio (x21)
- Twin studio (x13)
- Double studio (x5)
- Disabled studio (x6)
- Cluster studio (x8)

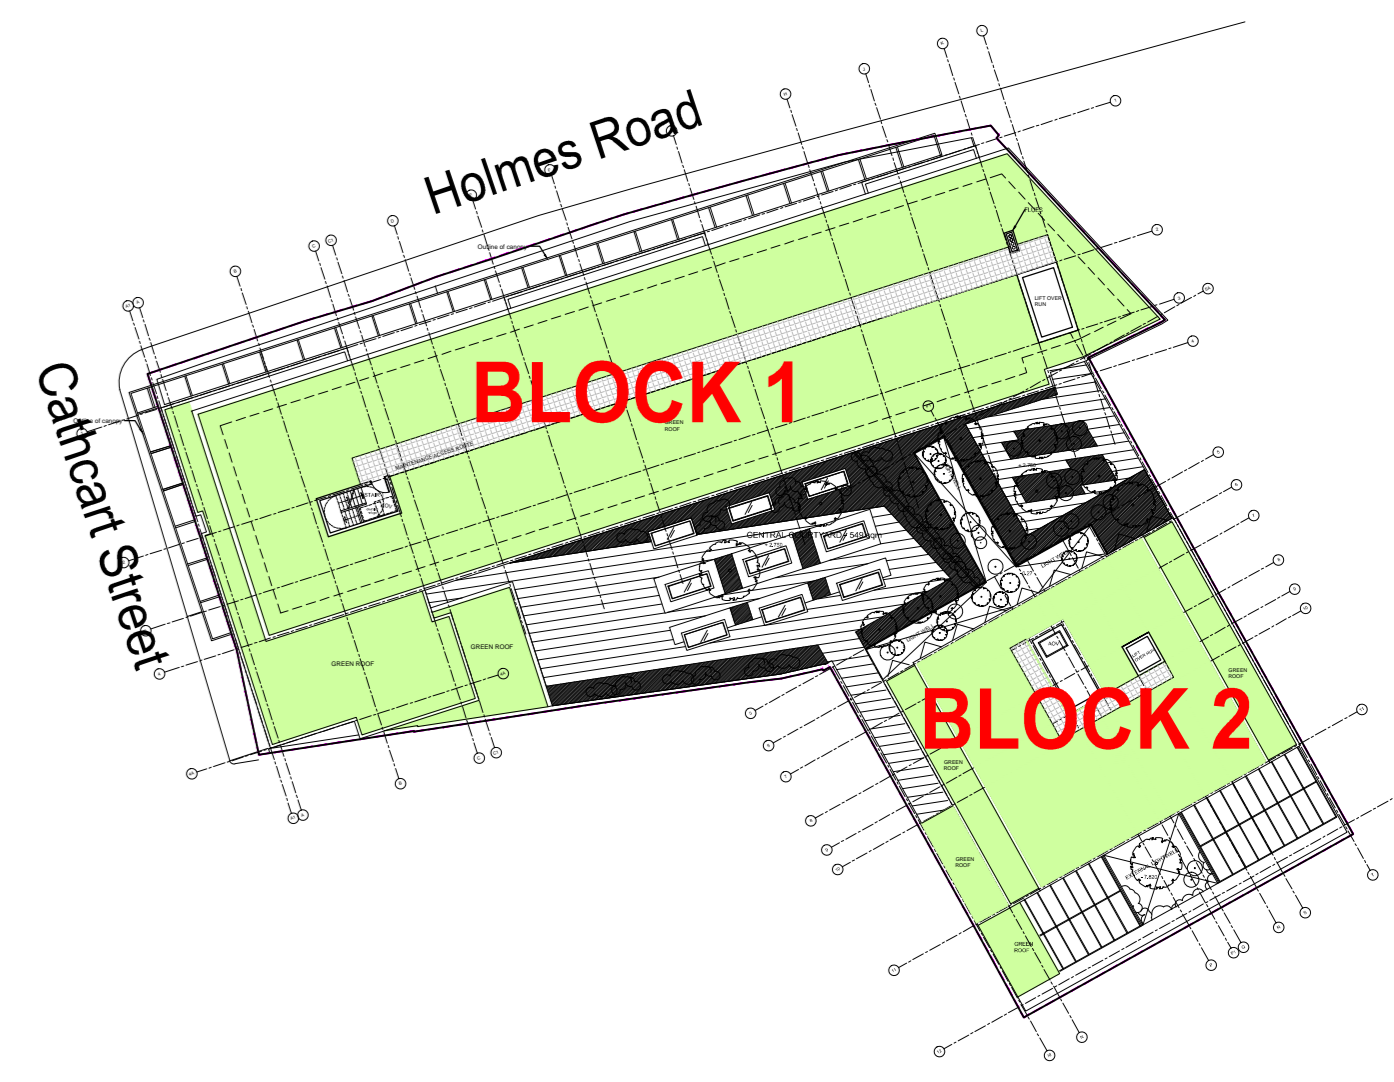

KEY PLAN

PLANNING APPLICATION

ALL DIMENSIONS TO BE CHECKED ON SITE
WORK TO FIGURED DIMENSIONS ONLY
REPORT DISCREPANCIES TO THE ARCHITECT
AT ONCE BEFORE PROCEEDING

Contemporary Design Solutions

46 Great Marlborough Street
London
W1F 7JW
Telephone: 020 7494 9000 Fax: 020 7494 4944

Client
HALLMARK PROPERTY GROUP


Project Title
**B8/WAREHOUSE & STUDENT ACCOMMODATION
65-69 HOLMES ROAD**


Drawing Title
PROPOSED SECOND FLOOR PLAN

Scale 1: 100@A0 NTS@A3 Date Sept 2016
Drawn FP Checked CT
Drawing No. 131050 A(GA)P120 Rev. G
CAD plot date:



SECOND FLOOR

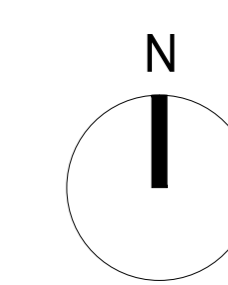


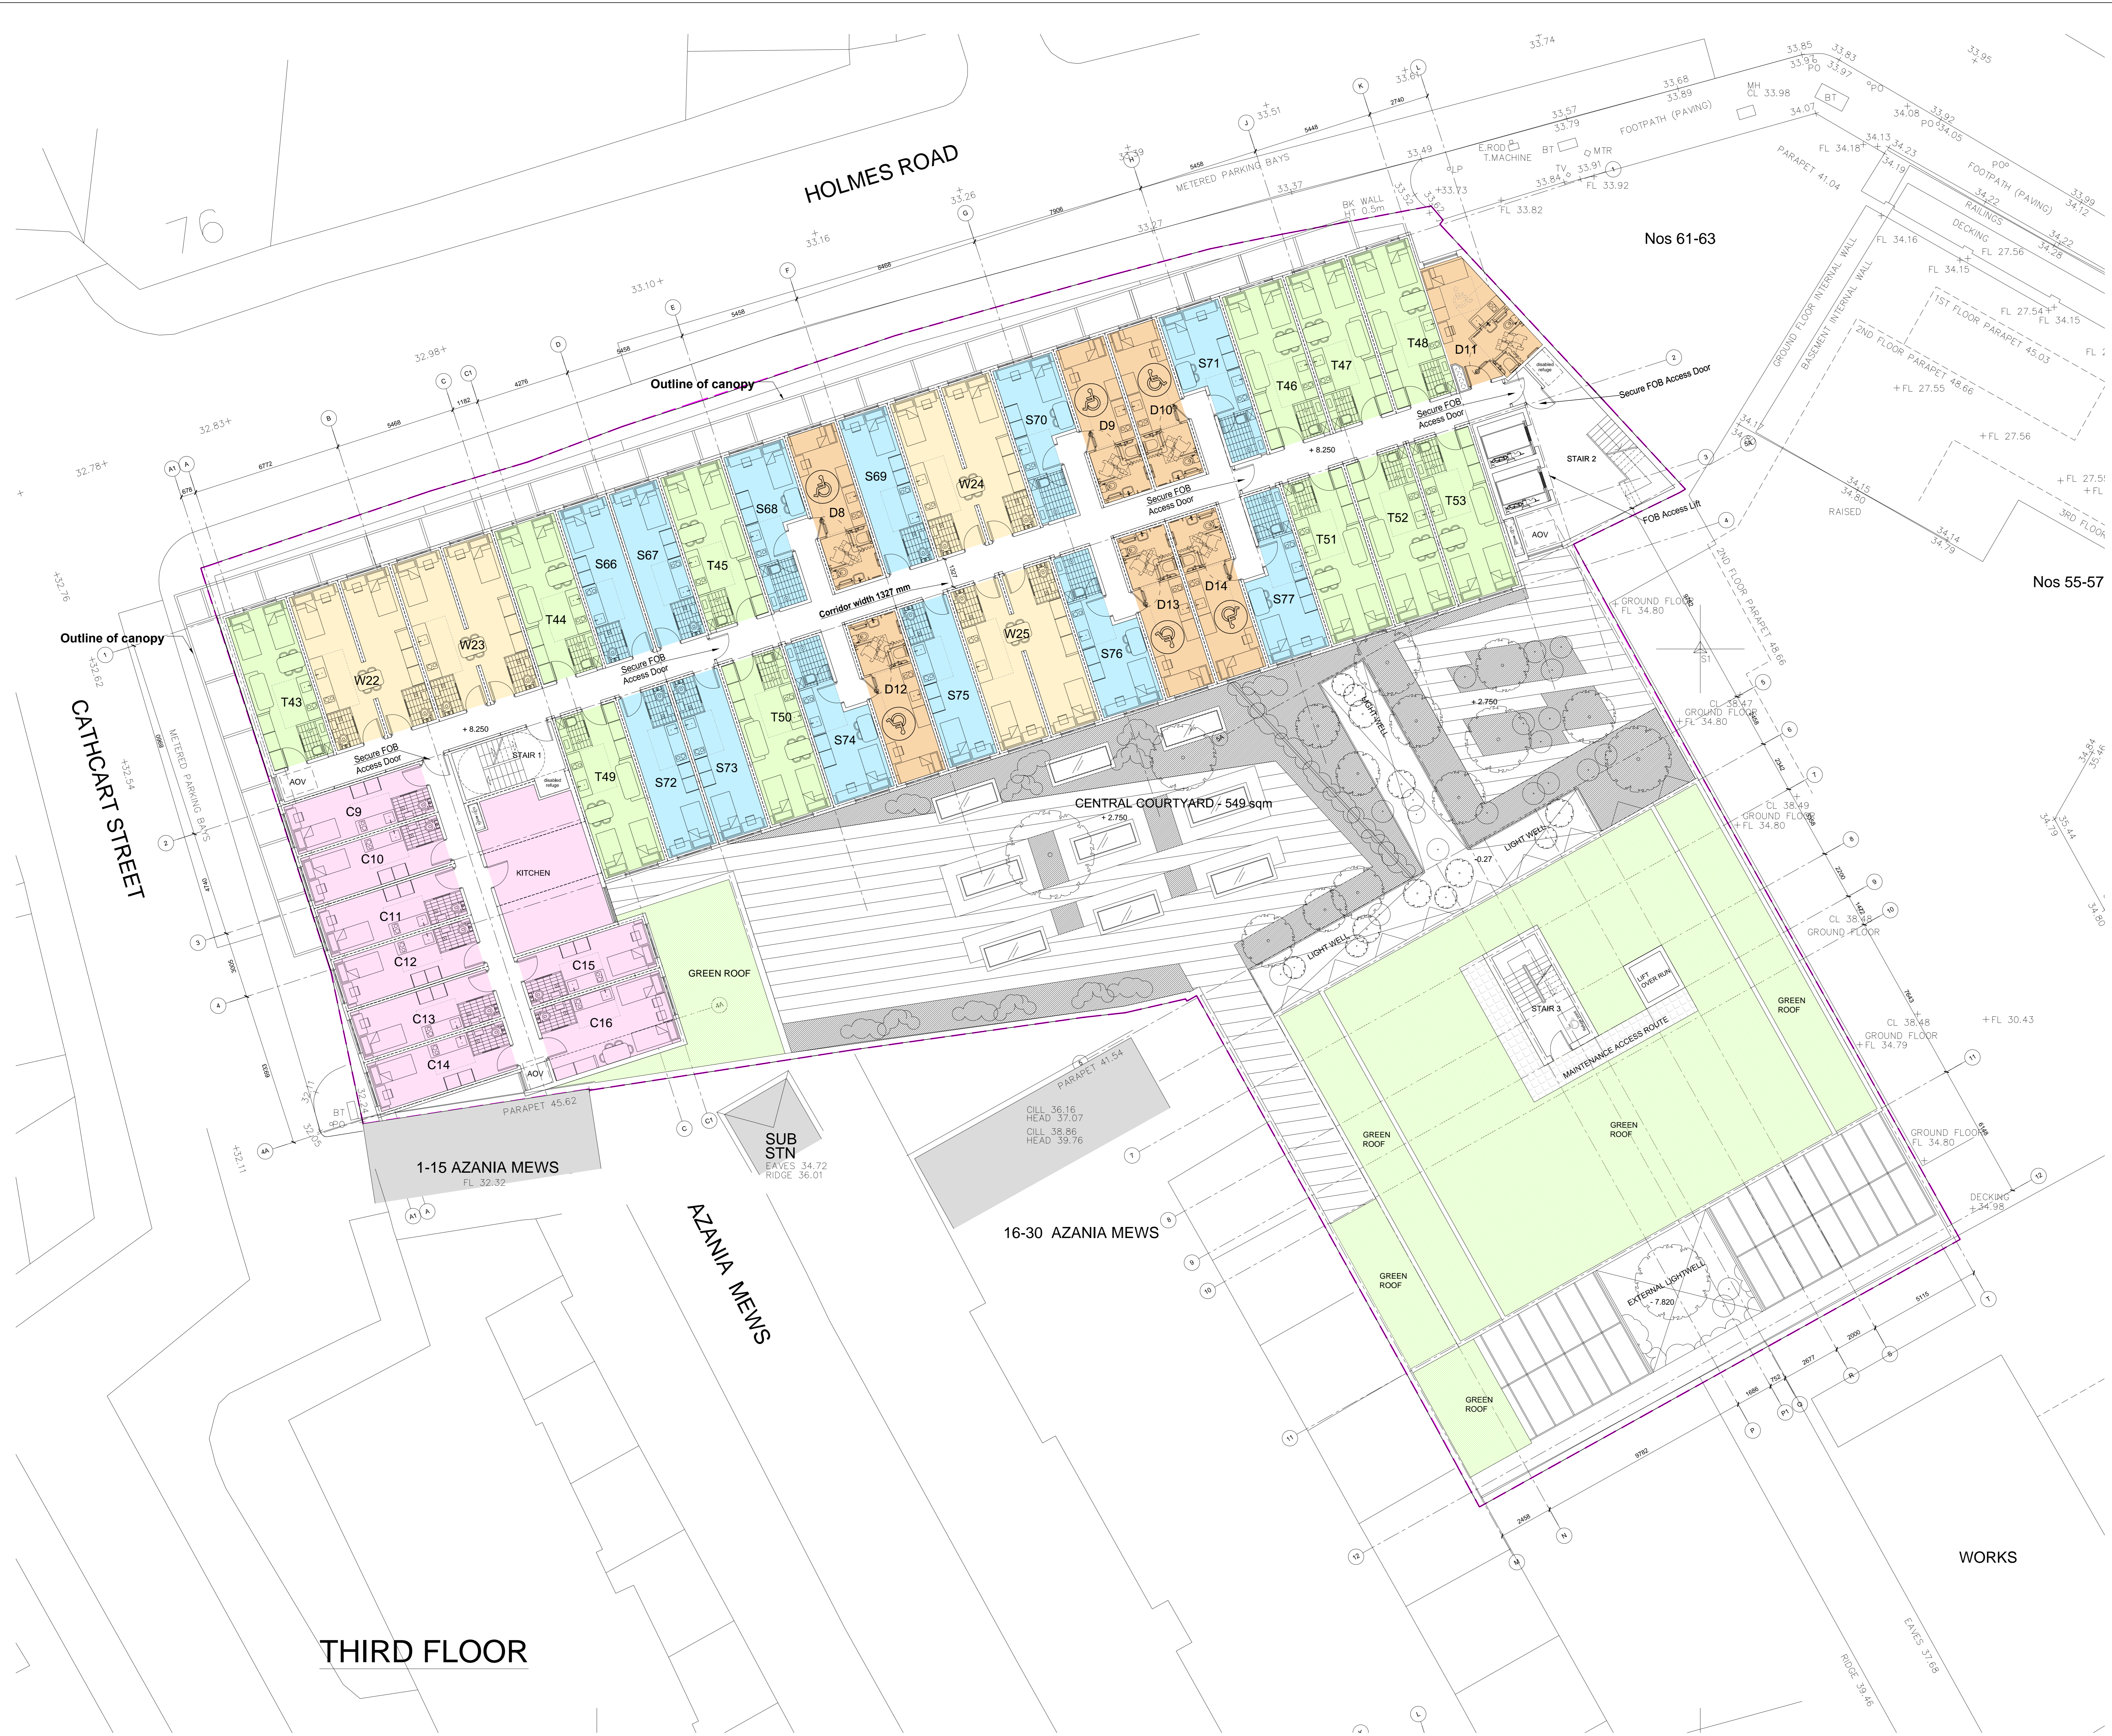

THIRD FLOOR

REVISIONS	Rev.	Date	By
A: Outline of canopy added.	22.11.13	HS	
B: Flue ducting location amended.	08.01.14	SN	
C: Rearrangement of "Stair 3" and Lift, base on amendment of new general layout in "Block 2".	15.08.15	SP	
* New Larger Lifts to accommodate cycles to basement level.			
D: Renumbering of single and twin rooms.	20.11.15	SP	
E: General plan amendments.	21.06.16	FP	
F: General plan amendments.	09.08.16	FP	
G: Wheelchair accessible en-suite amended following Access and Service development Officer comments	06.09.16	FP	

- Single studio (x12)
- Twin studio (x11)
- Double studio (x4)
- Disabled studio (x7)
- Cluster studio (x8)

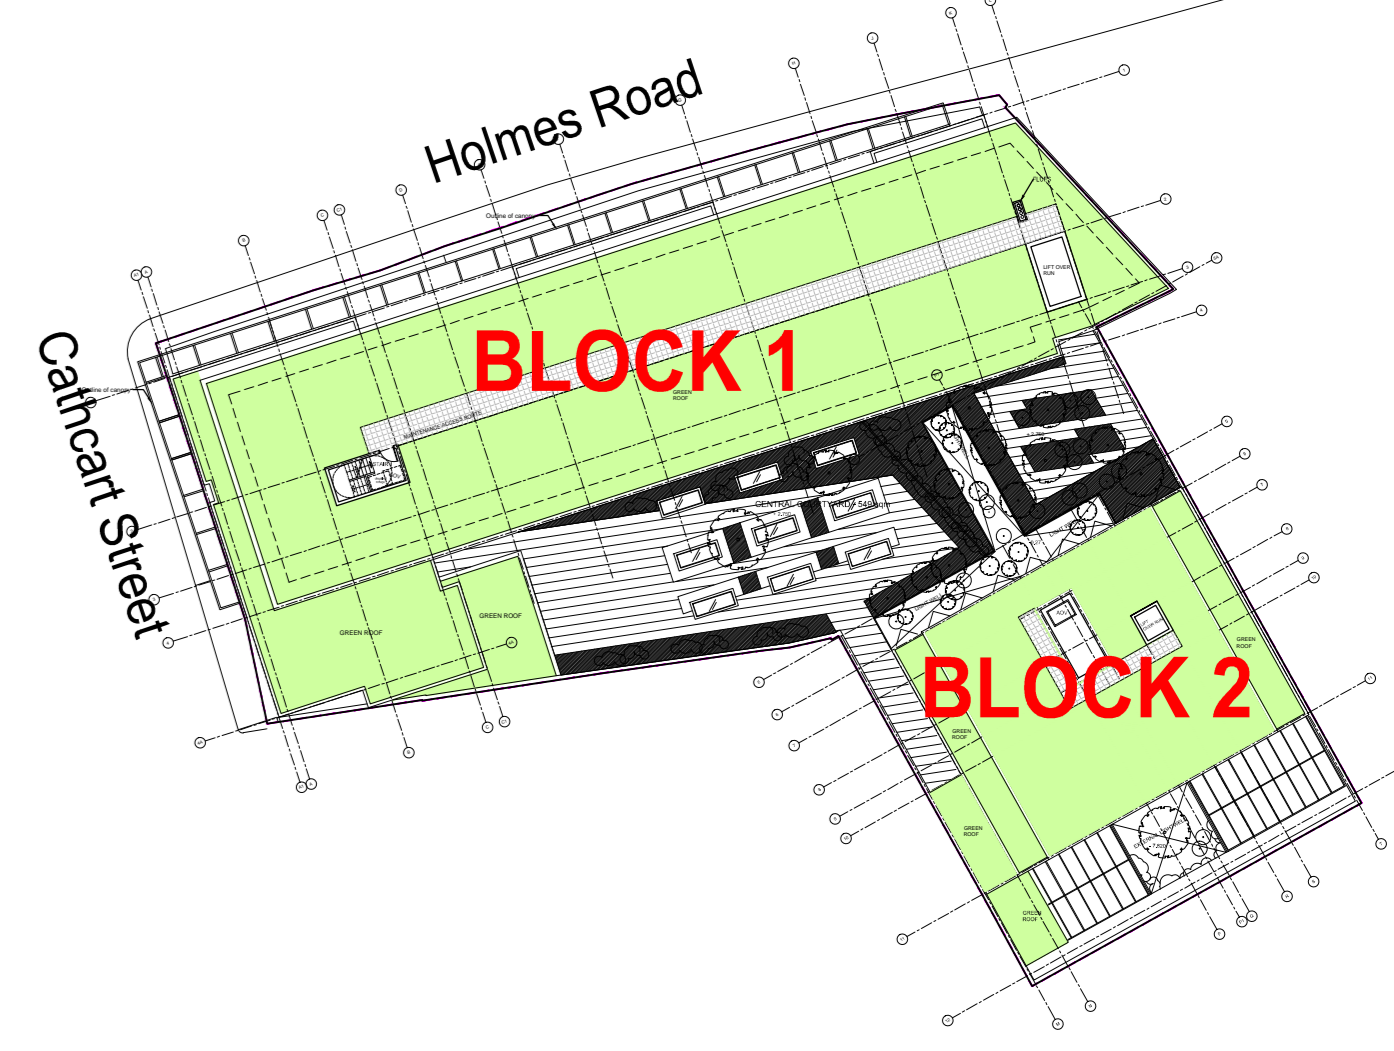


KEY PLAN

PLANNING APPLICATION

ALL DIMENSIONS TO BE CHECKED ON SITE
 WORK TO FIGURED DIMENSIONS ONLY
 REPORT DISCREPANCIES TO THE ARCHITECT
 AT ONCE BEFORE PROCEEDING

Contemporary Design Solutions

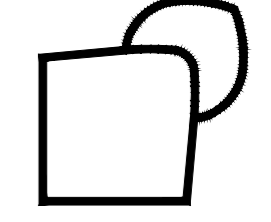

46 Great Marlborough Street
 London
 W1F 7JW
 Telephone: 020 7494 9000 Fax: 020 7494 4944

Client

HALLMARK PROPERTY GROUP

Project Title

B8/WAREHOUSE & STUDENT ACCOMMODATION
 65-69 HOLMES ROAD



Drawing Title

PROPOSED THIRD FLOOR PLAN

Scale 1: 100@A0 NTS@A3 Date Sept 2016
 Drawn FP Checked CT

Drawing No. 131050 A(GA)P130 Rev. G


CAD plot date:

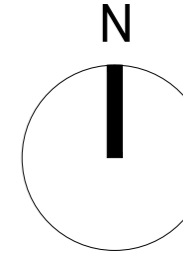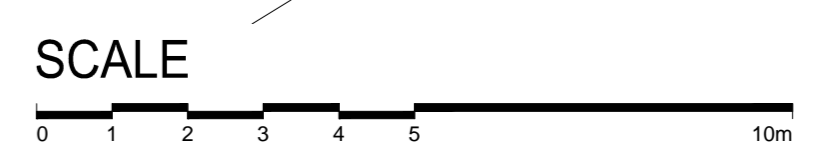



REVISIONS	Rev.	Date	By
A - Outline of canopy added, Bedroom windows adjusted to match elevations.	22.11.13	HS	
B - Flue ducting location amended.	08.01.14	SN	
C - New Larger Lifts to accommodate cycles to basement level.	15.08.15	SP	
D - Renumbering of single and twin rooms.	20.11.15	SP	
E - General plan amendments.	21.06.16	FP	
F - General plan amendments.	09.08.16	FP	
G - Wheelchair accessible en-suite amended following Access and Service development Officer comments	06.09.16	FP	

- Single studio (x12)
- Twin studio (x13)
- Double studio (x4)
- Disabled studio (x5)
- Cluster studio (x8)

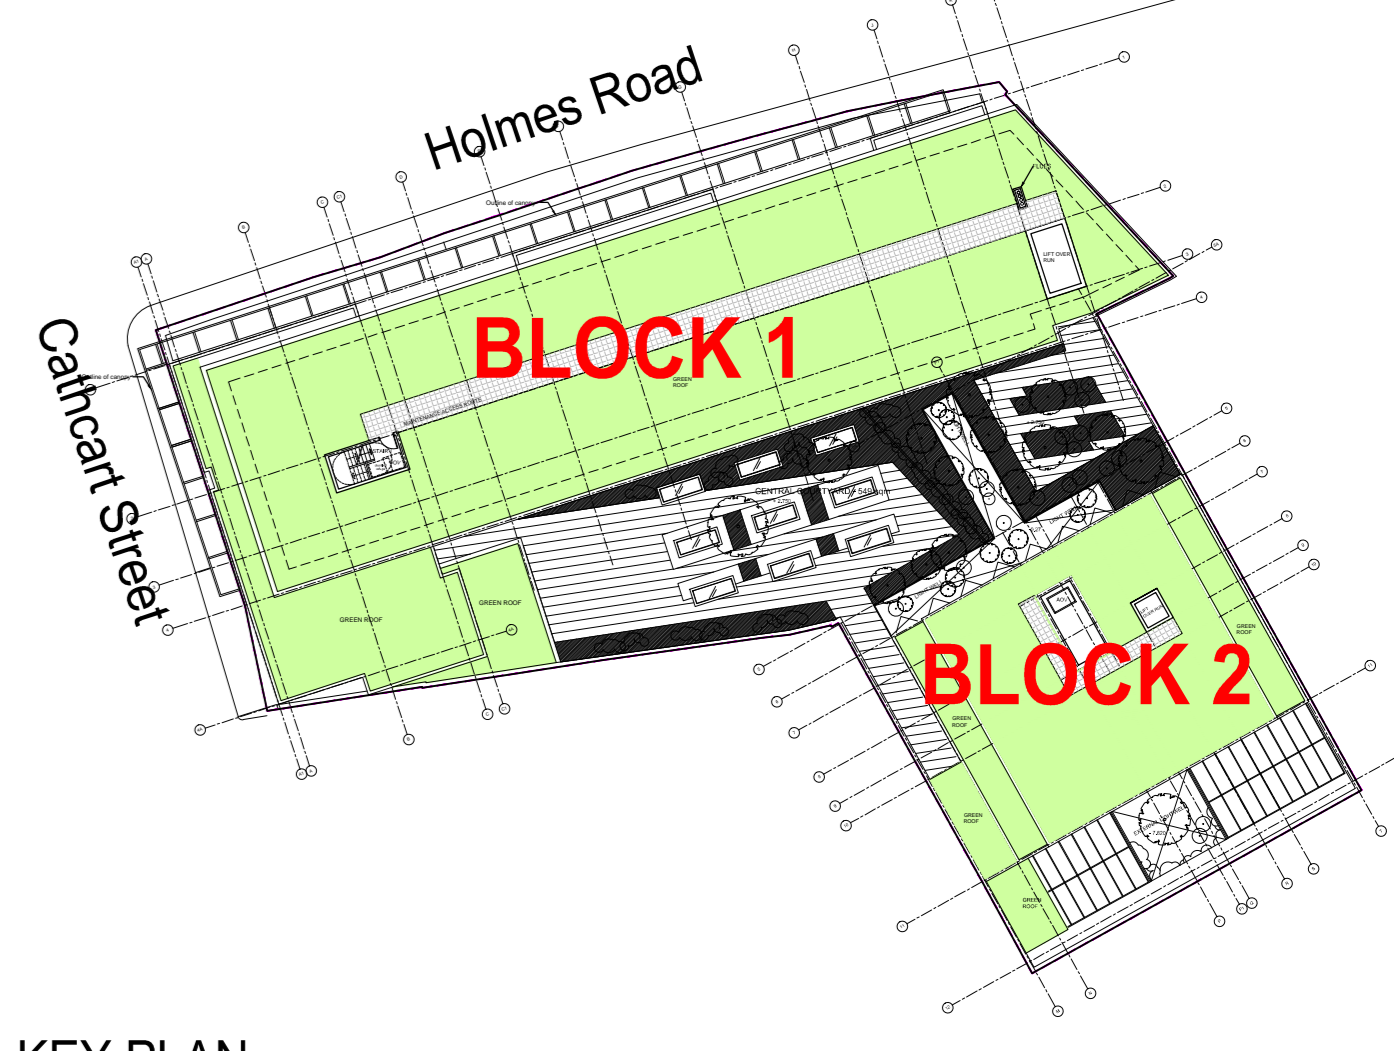

KEY PLAN

PLANNING APPLICATION

ALL DIMENSIONS TO BE CHECKED ON SITE
 WORK TO FIGURED DIMENSIONS ONLY
 REPORT DISCREPANCIES TO THE ARCHITECT
 AT ONCE BEFORE PROCEEDING

Contemporary Design Solutions

46 Great Marlborough Street
 London
 W1F 7JW
 Telephone: 020 7494 9000 Fax: 020 7494 4944

Client
HALLMARK PROPERTY GROUP


Project Title
**B8/WAREHOUSE & STUDENT ACCOMMODATION
 65-69 HOLMES ROAD**

Drawing Title
PROPOSED FOURTH FLOOR PLAN

Scale	1: 100@A0 NTS@A3	Date	Sept 2016
Drawn	FP	Checked	CT
Drawing No.	131050 A(GA)P140	Rev.	G

CAD plot date:


FOURTH FLOOR

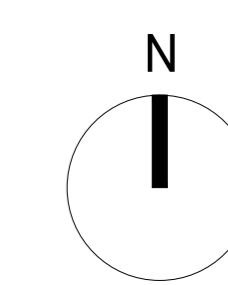



Rev.	Date	By
A	22.11.13	HS
- Outline of canopy added. Bedroom windows adjusted to match elevations. Cladding plan adjusted to match elevations.		
- Window added to room T92.		
B	08.01.14	SN
- Fire ducting location amended.		
C	15.08.15	SP
- New Larger Lifts to accommodate cycles to basement level.		
D	25.11.15	SP
- Re-numbering of single and twin rooms.		
E	21.06.16	FP
- General plan amendments.		
F	21.06.16	FP
- Revision Star 1		
- Electric risers		
G	06.09.16	FP
- Wheelchair accessible en-suite amended following Access and Service development Officer comments		

- Single studio (x8)
- Twin studio (x15)
- Double studio (x6)
- Disabled studio (x4)

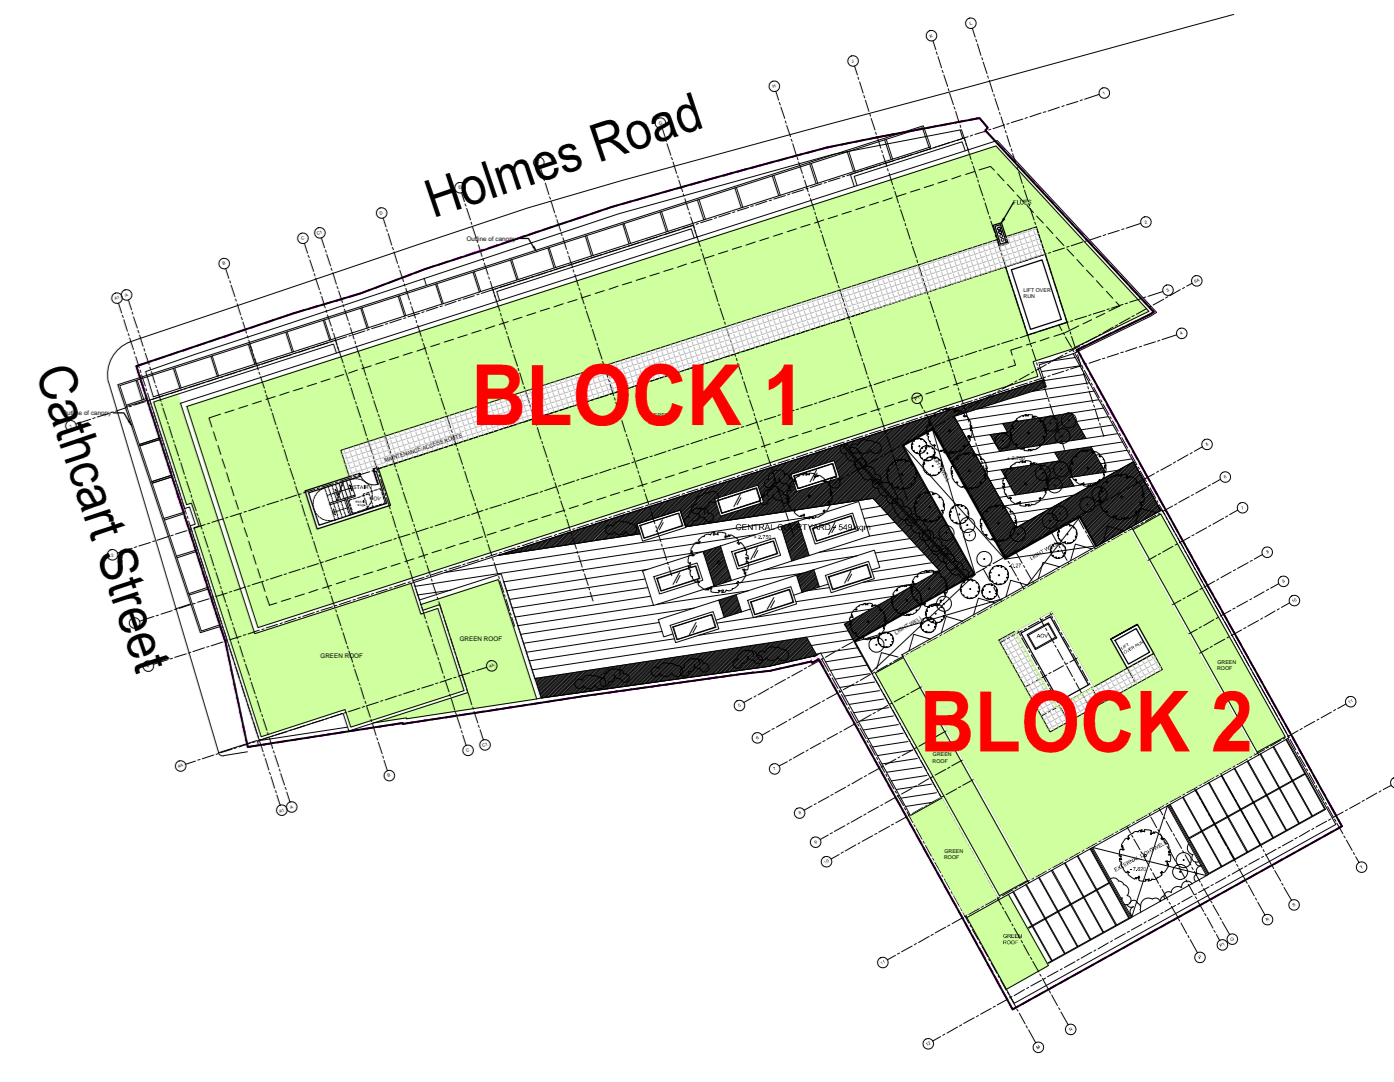

KEY PLAN

PLANNING APPLICATION

ALL DIMENSIONS TO BE CHECKED ON SITE
 WORK TO FIGURED DIMENSIONS ONLY
 REPORT DISCREPANCIES TO THE ARCHITECT
 AT ONCE BEFORE PROCEEDING

Contemporary Design Solutions

46 Great Marlborough Street
 London
 W1F 7JW
 Telephone: 020 7494 9000 Fax: 020 7494 4944

Client
HALLMARK PROPERTY GROUP

Project Title
**B&WAREHOUSE & STUDENT ACCOMMODATION
 65-69 HOLMES ROAD**

Drawing Title
PROPOSED SIXTH FLOOR PLAN

Scale	1:100@A0 NTS@A3	Date	Sept 2016
Drawn	FP	Checked	CT
Drawing No.	131050 A(GA)P160	Rev.	G

CAD plot date:

SIXTH FLOOR

