



<p>General Notes</p> <p>Do not scale from drawing. Use marked dimensions. Dimensions to be confirmed on site by contractor. To be read in conjunction with all other consultants drawings. The architect to be notified immediately of any discrepancies. Copyright on this drawing to be retained by the architect.</p>	<p>Client</p> <p>Katie McCrum</p> <hr/> <p>Project Title</p> <p>6 - flat 4 St Augustines Rd</p> <hr/> <p>Drawing Status</p> <p>Planning Application</p>	<p>Drawing Title</p> <p>Proposed Lower Ground Floor Plan</p> <hr/> <p>Scale</p> <p>1:50 @ A3</p> <hr/> <p>Drawing No</p> <p>336-A-X-G200-P-LG</p>	<p>Scale</p> <p>0 1 2 2.5m</p> <hr/> <p>Orientation</p> <p>N</p>	<table><tr><td>-</td><td>26/08/2016</td><td>Planning Application</td></tr><tr><td>Rev.</td><td>Date</td><td>Revision / Reason For Issue</td></tr></table>	-	26/08/2016	Planning Application	Rev.	Date	Revision / Reason For Issue	<p>Architect</p> <p>BRADLEY VAN DER STRAETEN LTD.</p> <p>Fieldworks, Rooftop Studio B, 274 Richmond Road, London E8 3QW email - info@b-vds.co.uk tel. - +44 7800 640456 www.b-vds.co.uk</p>
-	26/08/2016	Planning Application									
Rev.	Date	Revision / Reason For Issue									

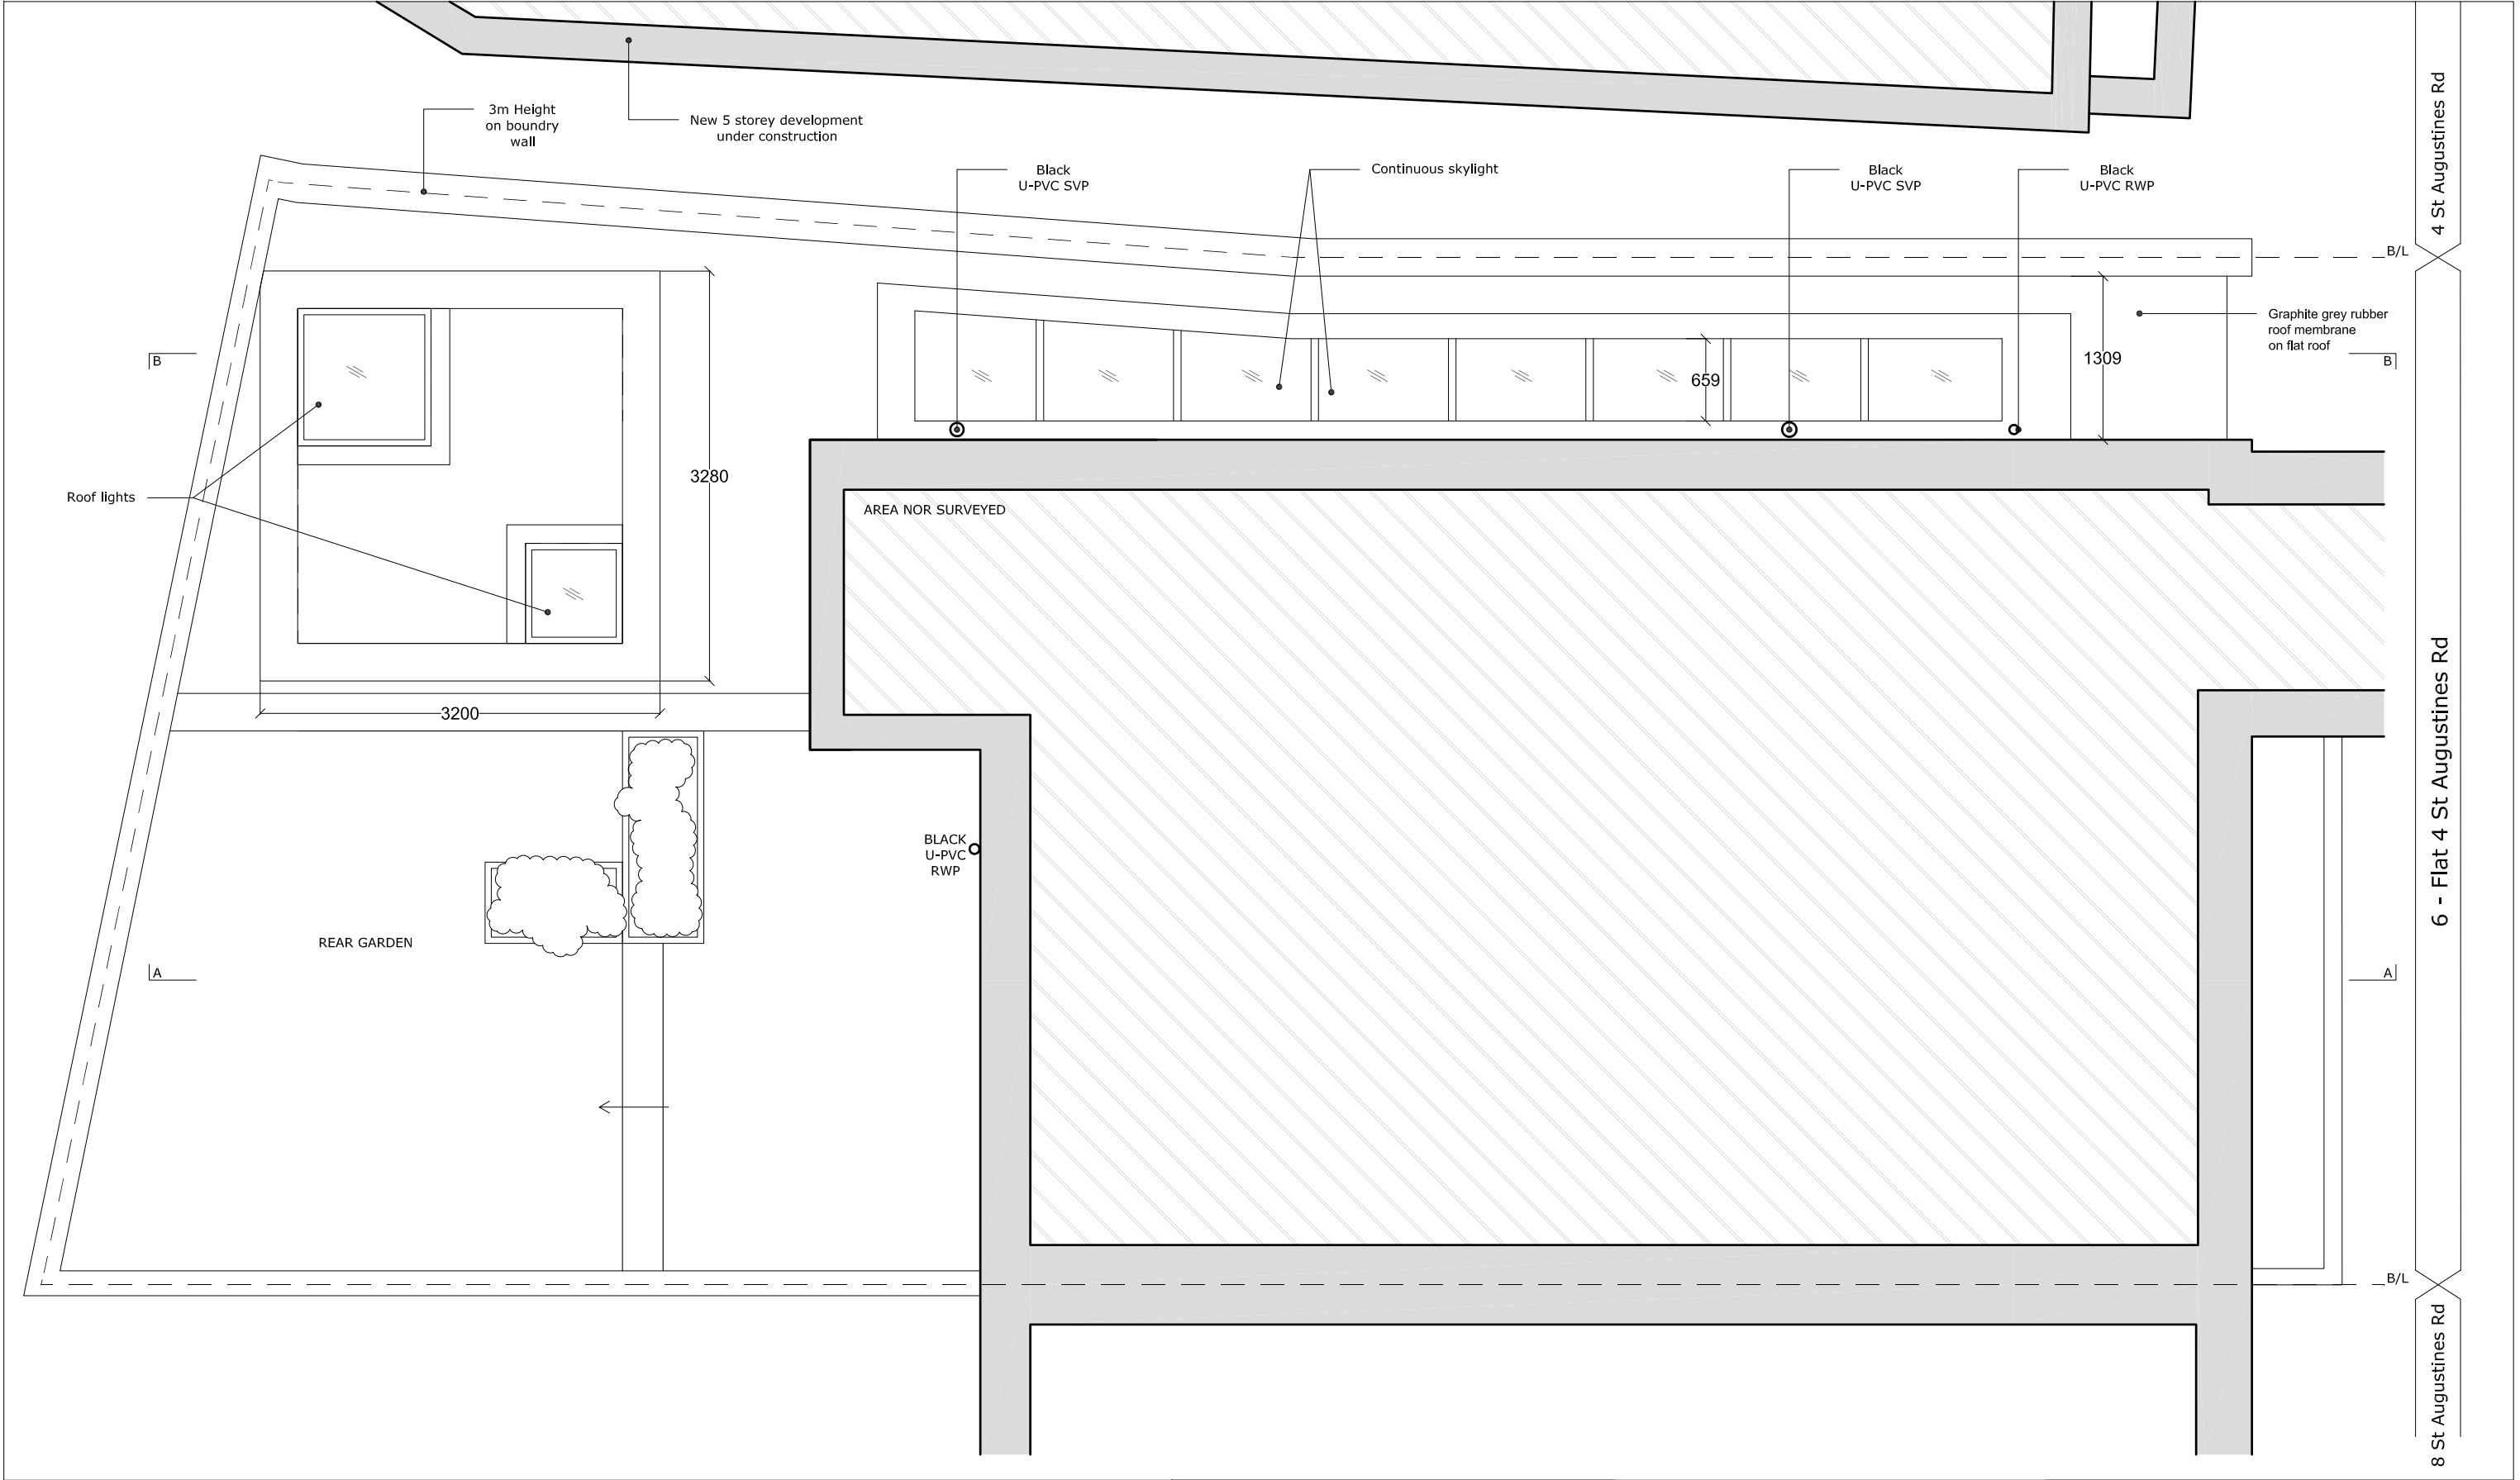


<div>General Notes</div> <div>Do not scale from drawing. Use marked dimensions. Dimensions to be confirmed on site by contractor. To be read in conjunction with all other consultants drawings. The architect to be notified immediately of any discrepancies. Copyright on this drawing to be retained by the architect.</div>	<div>Client</div> <div>Katie McCrum</div>	<div>Drawing Title</div> <div>Proposed Roof Plan</div>	<div>Rev.</div> <div>26/08/2016</div> <div>Date</div> <div>Planning Application</div> <div>Revision / Reason For Issue</div>	<div>BRADLEY VAN DER STRAETEN LTD.</div> <div>Architect</div> <div>BRADLEY VAN DER STRAETEN LTD.</div> <div>Fieldworks, Rooftop Studio B, 274 Richmond Road, London E8 3QW</div> <div>email - Info@b-vds.co.uk</div> <div>tel. - +44 7800 640456</div> <div>www.b-vds.co.uk</div>	
	<div>Project Title</div> <div>6 - flat 4 St Augustines Rd</div>	<div>Scale</div> <div>1:50 @ A3</div> <div>0 1 2 2.5m</div>			<div>Orientation</div> <div>N</div>
	<div>Drawing Status</div> <div>Planning Application</div>	<div>Drawing No</div> <div>336-A-X-G200-P-RF</div>			
	<div>Revision</div> <div>-</div>				




<div>General Notes</div> <div>Do not scale from drawing. Use marked dimensions. Dimensions to be confirmed on site by contractor. To be read In conjunction with all other consultants drawings. The architect to be notified immediately of any discrepancies. Copyright on this drawing to be retained by the architect.</div>		<div>Client</div> <div>Katie McCrum</div> <div>Project Title</div> <div>6 - flat 4 St Augustines Rd</div> <div>Drawing Status</div> <div>Planning Application</div> <div>Revision</div> <div>-</div>		<div>Drawing Title</div> <div>Proposed Front Elevation</div> <div>Scale</div> <div>0122.5m</div> <div>1:50 @ A3</div> <div>Drawing No</div> <div>336-A-X-G200-E-SE</div> <div>Orientation</div>		<div>-26/08/2016Planning Application</div> <div>Rev. Date Revision / Reason For Issue</div>		<div><div>BRADLEY VAN DER STRAETEN LTD.</div><div>Architect</div><div>BRADLEY VAN DER STRAETEN LTD. Fieldworks, Rooftop Studio B, 274 Richmond Road, London E8 3QW email - info@b-vds.co.uk tel. - +44 7800 640456 www.b-vds.co.uk</div></div>	
--	--	--	--	---	--	---	--	--	--

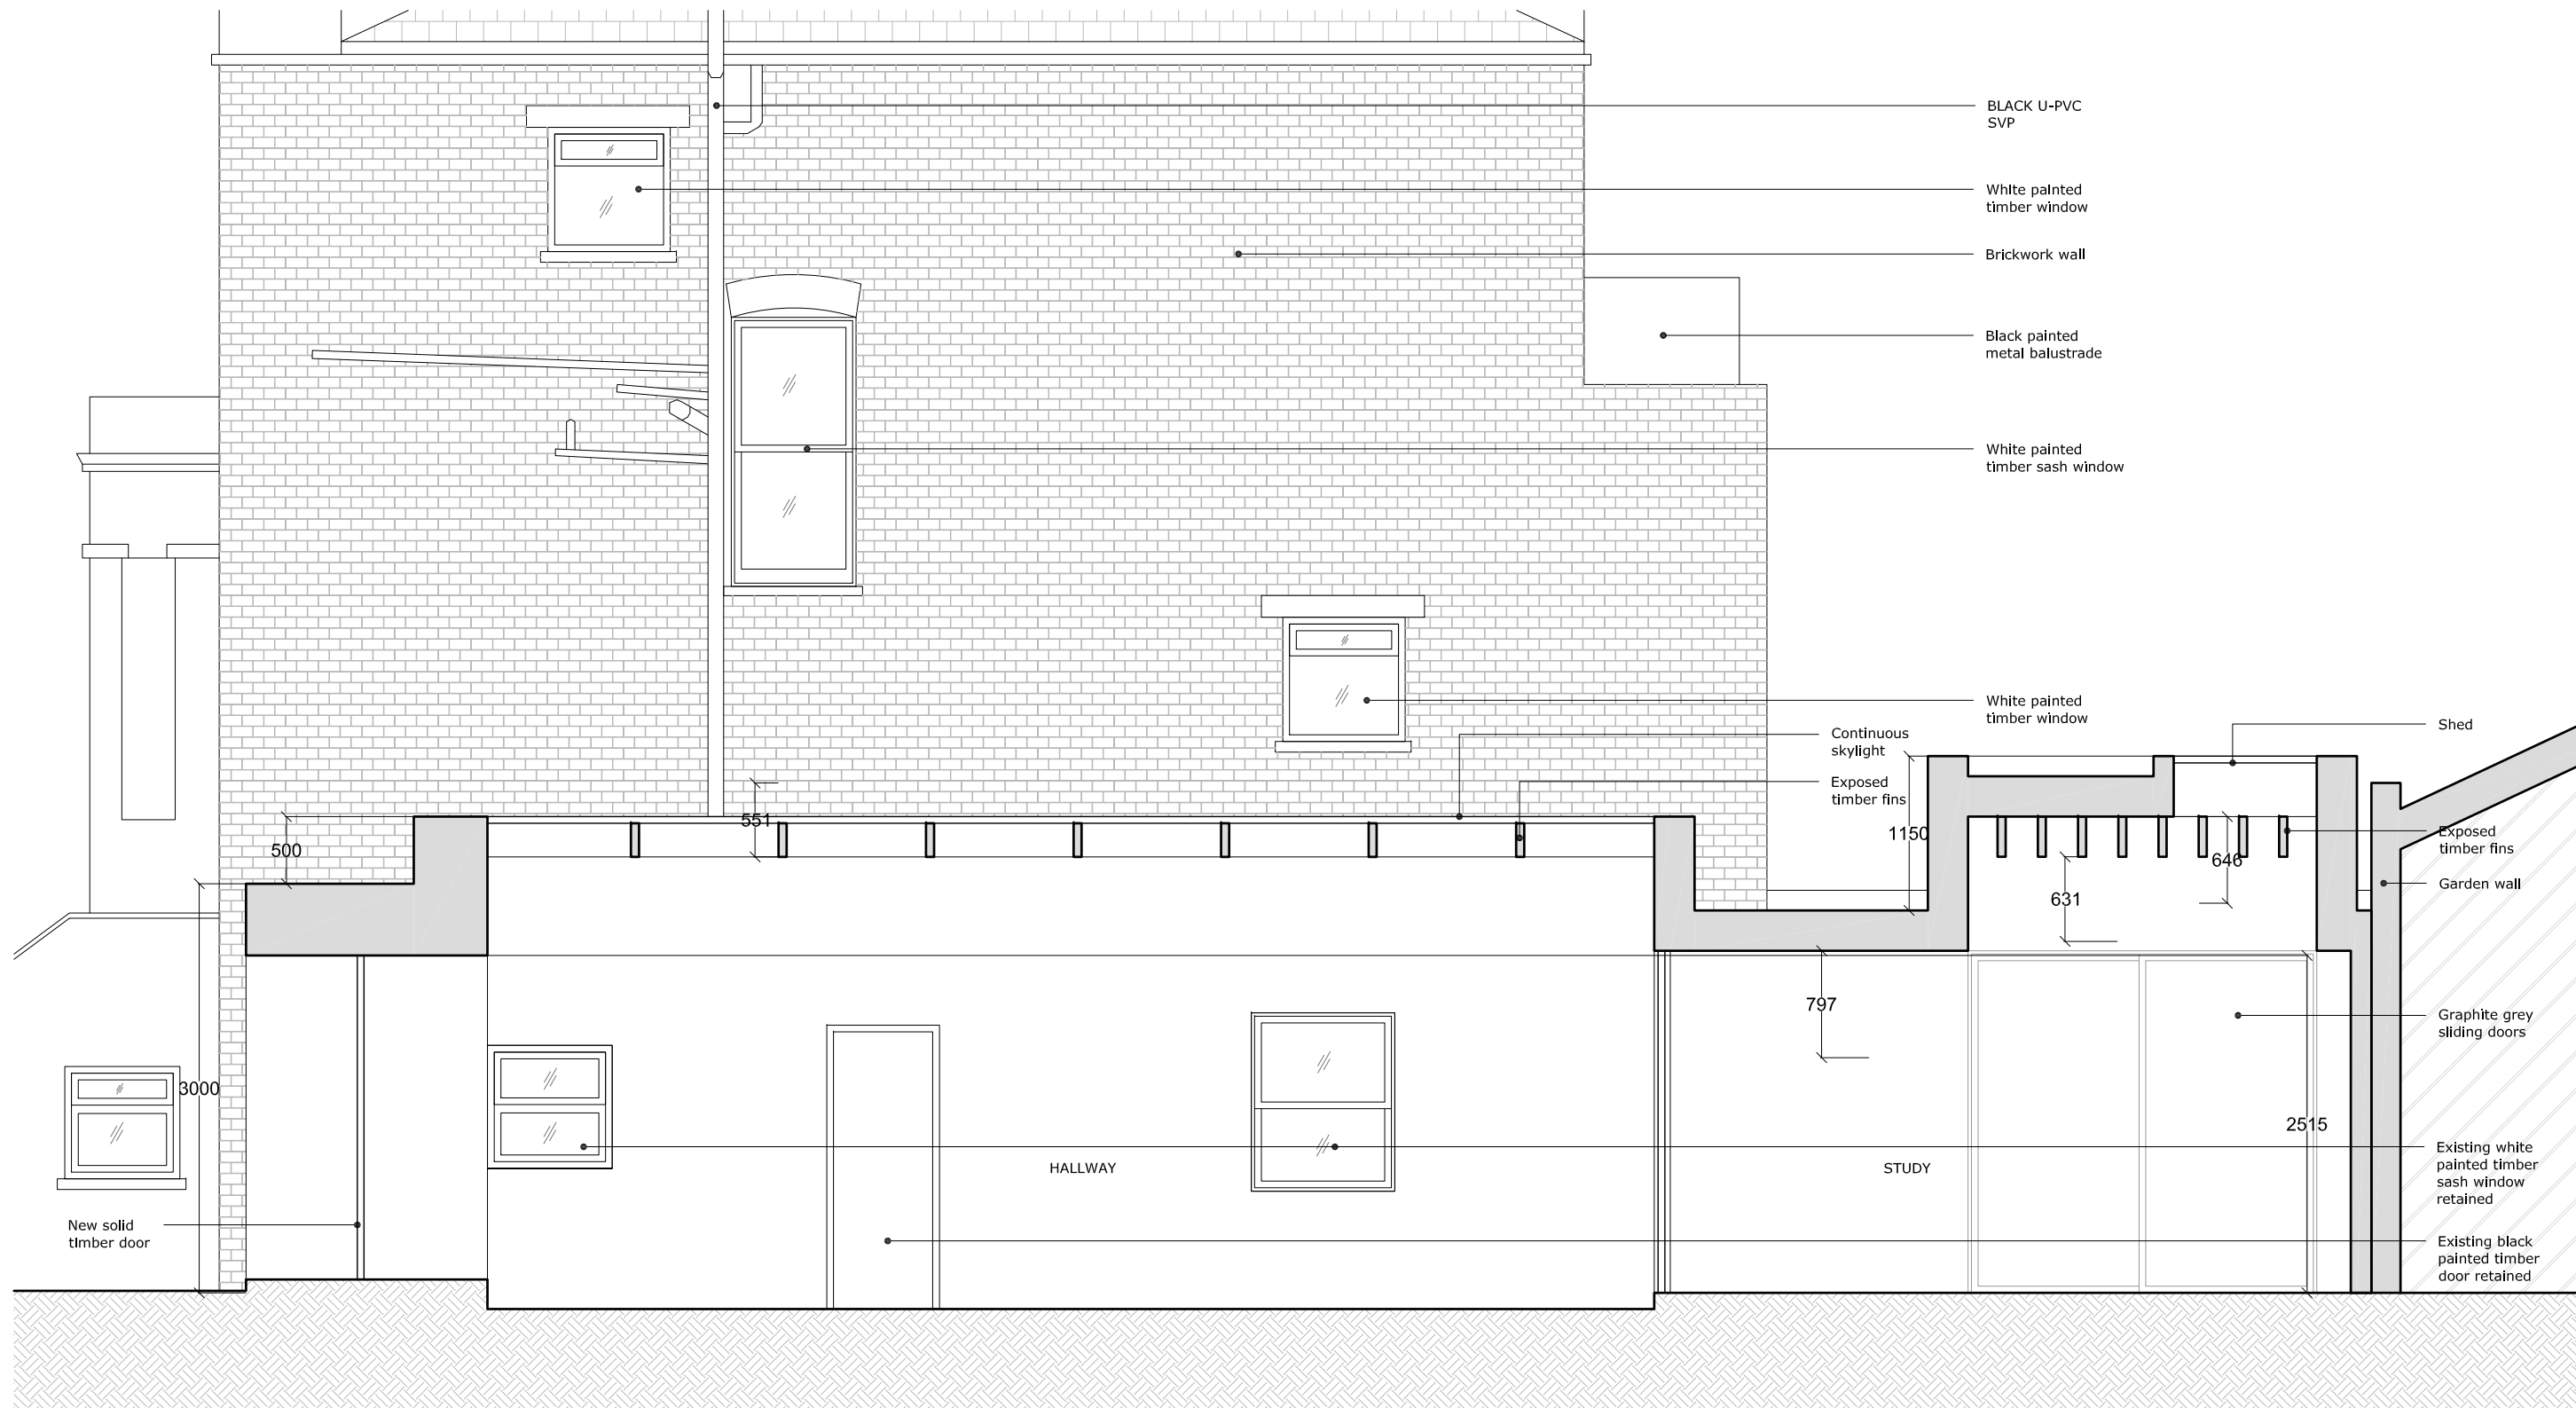

<div>General Notes</div> <div>Do not scale from drawing. Use marked dimensions. Dimensions to be confirmed on site by contractor. To be read In conjunction with all other consultants drawings. The architect to be notified immediately of any discrepancies. Copyright on this drawing to be retained by the architect.</div>	<div>Client</div> <div>Katie McCrum</div>	<div>Drawing Title</div> <div>Proposed Side Elevation</div>	<div>Scale</div> <div>1:50 @ A3</div> <div>0 1 2 2.5m</div>	<div>Drawing No</div> <div>336-A-X-G200-E-NE</div> <div>Orientation</div>	<div>Rev.</div> <div>26/08/2016</div> <div>Date</div> <div>Planning Application</div> <div>Revision / Reason For Issue</div>	<div>Architect</div> <div>BRADLEY VAN DER STRAETEN LTD.</div> <div>Fieldworks, Rooftop Studio B, 274 Richmond Road, London E8 3QW</div> <div>email - Info@b-vds.co.uk</div> <div>tel. - +44 7800 640456</div> <div>www.b-vds.co.uk</div>	
	<div>Project Title</div> <div>6 - flat 4 St Augustines Rd</div>	<div>Scale</div> <div>1:50 @ A3</div>					<div>Drawing No</div> <div>336-A-X-G200-E-NE</div>
	<div>Drawing Status</div> <div>Planning Application</div>	<div>Revision</div> <div>-</div>					<div>Drawing No</div> <div>336-A-X-G200-E-NE</div>
	<div>Drawing Status</div> <div>Planning Application</div>	<div>Revision</div> <div>-</div>					<div>Drawing No</div> <div>336-A-X-G200-E-NE</div>

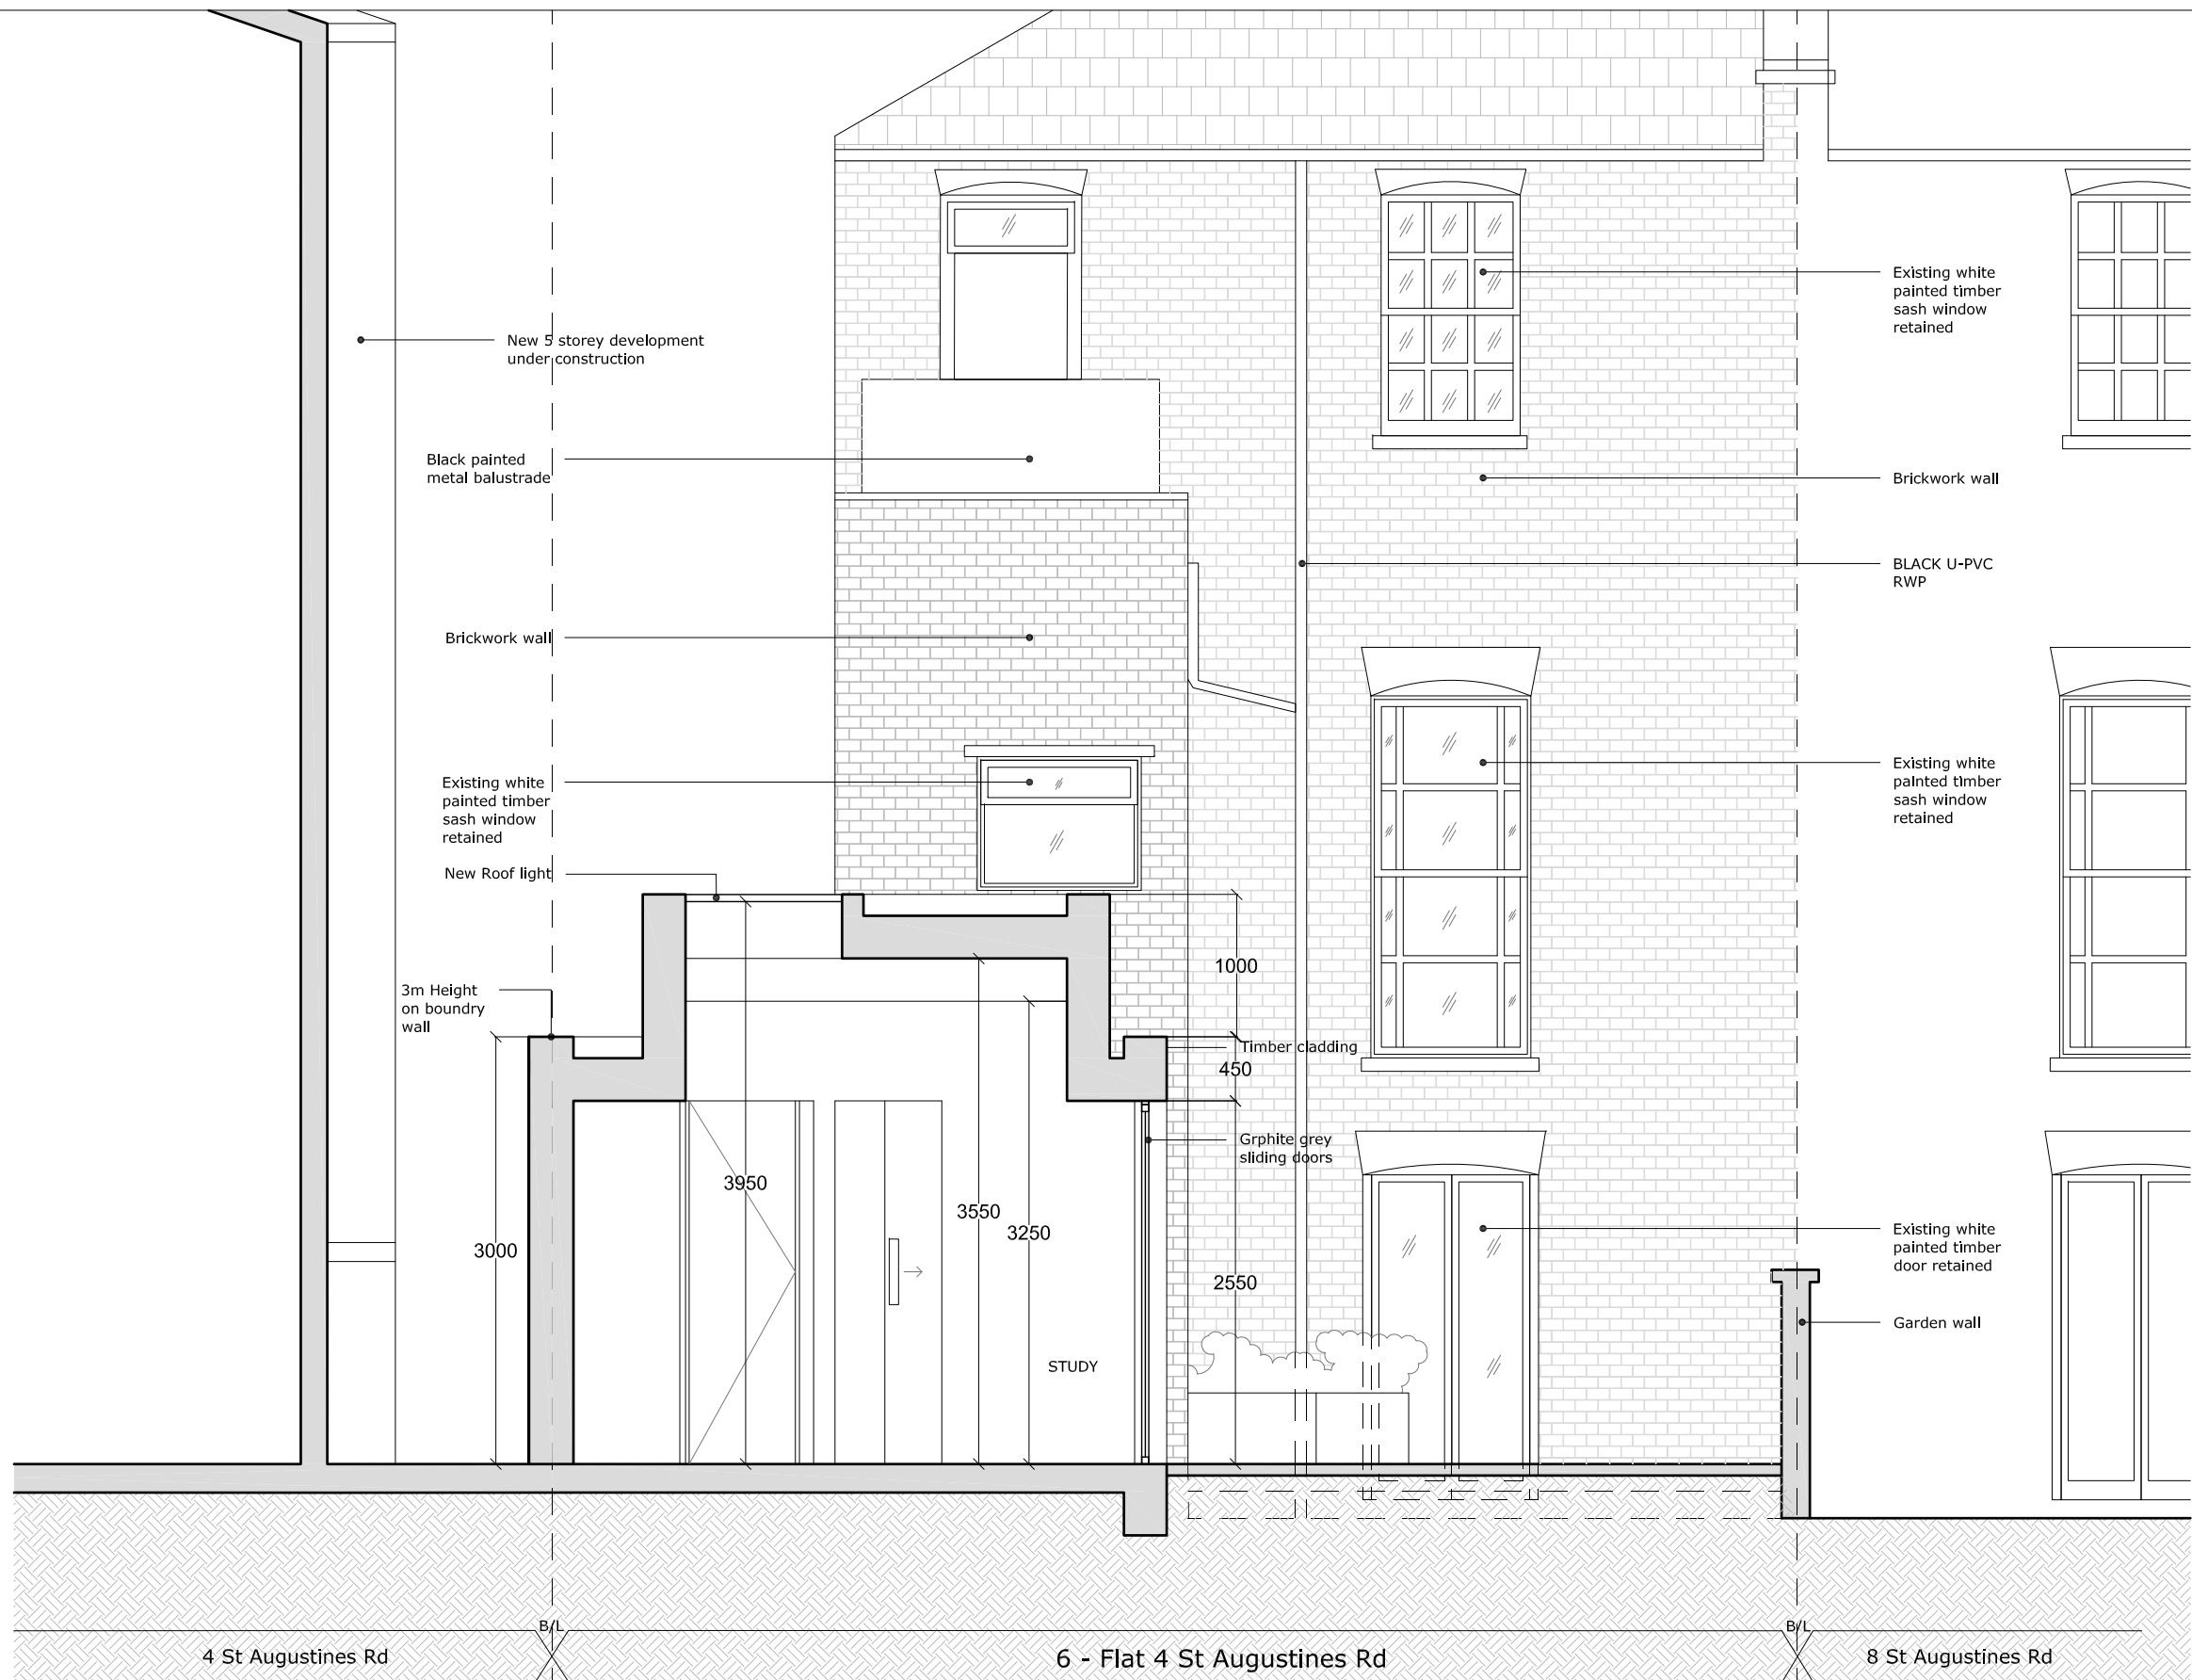

<p>General Notes</p> <p>Do not scale from drawing. Use marked dimensions. Dimensions to be confirmed on site by contractor. To be read in conjunction with all other consultants drawings. The architect to be notified immediately of any discrepancies. Copyright on this drawing to be retained by the architect.</p>	<p>Client</p> <p>Katie McCrum</p>	<p>Drawing Title</p> <p>Proposed Rear Elevation</p>		
	<p>Project Title</p> <p>6 - flat 4 St Augustines Rd</p>	<p>Scale</p> <p>1:50 @ A3</p>		
	<p>Drawing Status</p> <p>Planning Application</p>	<p>Revision</p> <p>-</p>	<p>Drawing No</p> <p>336-A-X-G200-E-NW</p>	<p>Orientation</p>
	<p>- 26/08/2016 Planning Application</p>			
	<p>Rev. Date Revision / Reason For Issue</p>			
<div><div><p>BRADLEY VAN DER STRAETEN LTD.</p></div><div><p>Architect</p><p>BRADLEY VAN DER STRAETEN LTD.</p><p>Fieldworks, Rooftop Studio B, 274 Richmond Road, London E8 3QW</p><p>email - info@b-vds.co.uk</p><p>tel. - +44 7800 640456</p><p>www.b-vds.co.uk</p></div></div>				

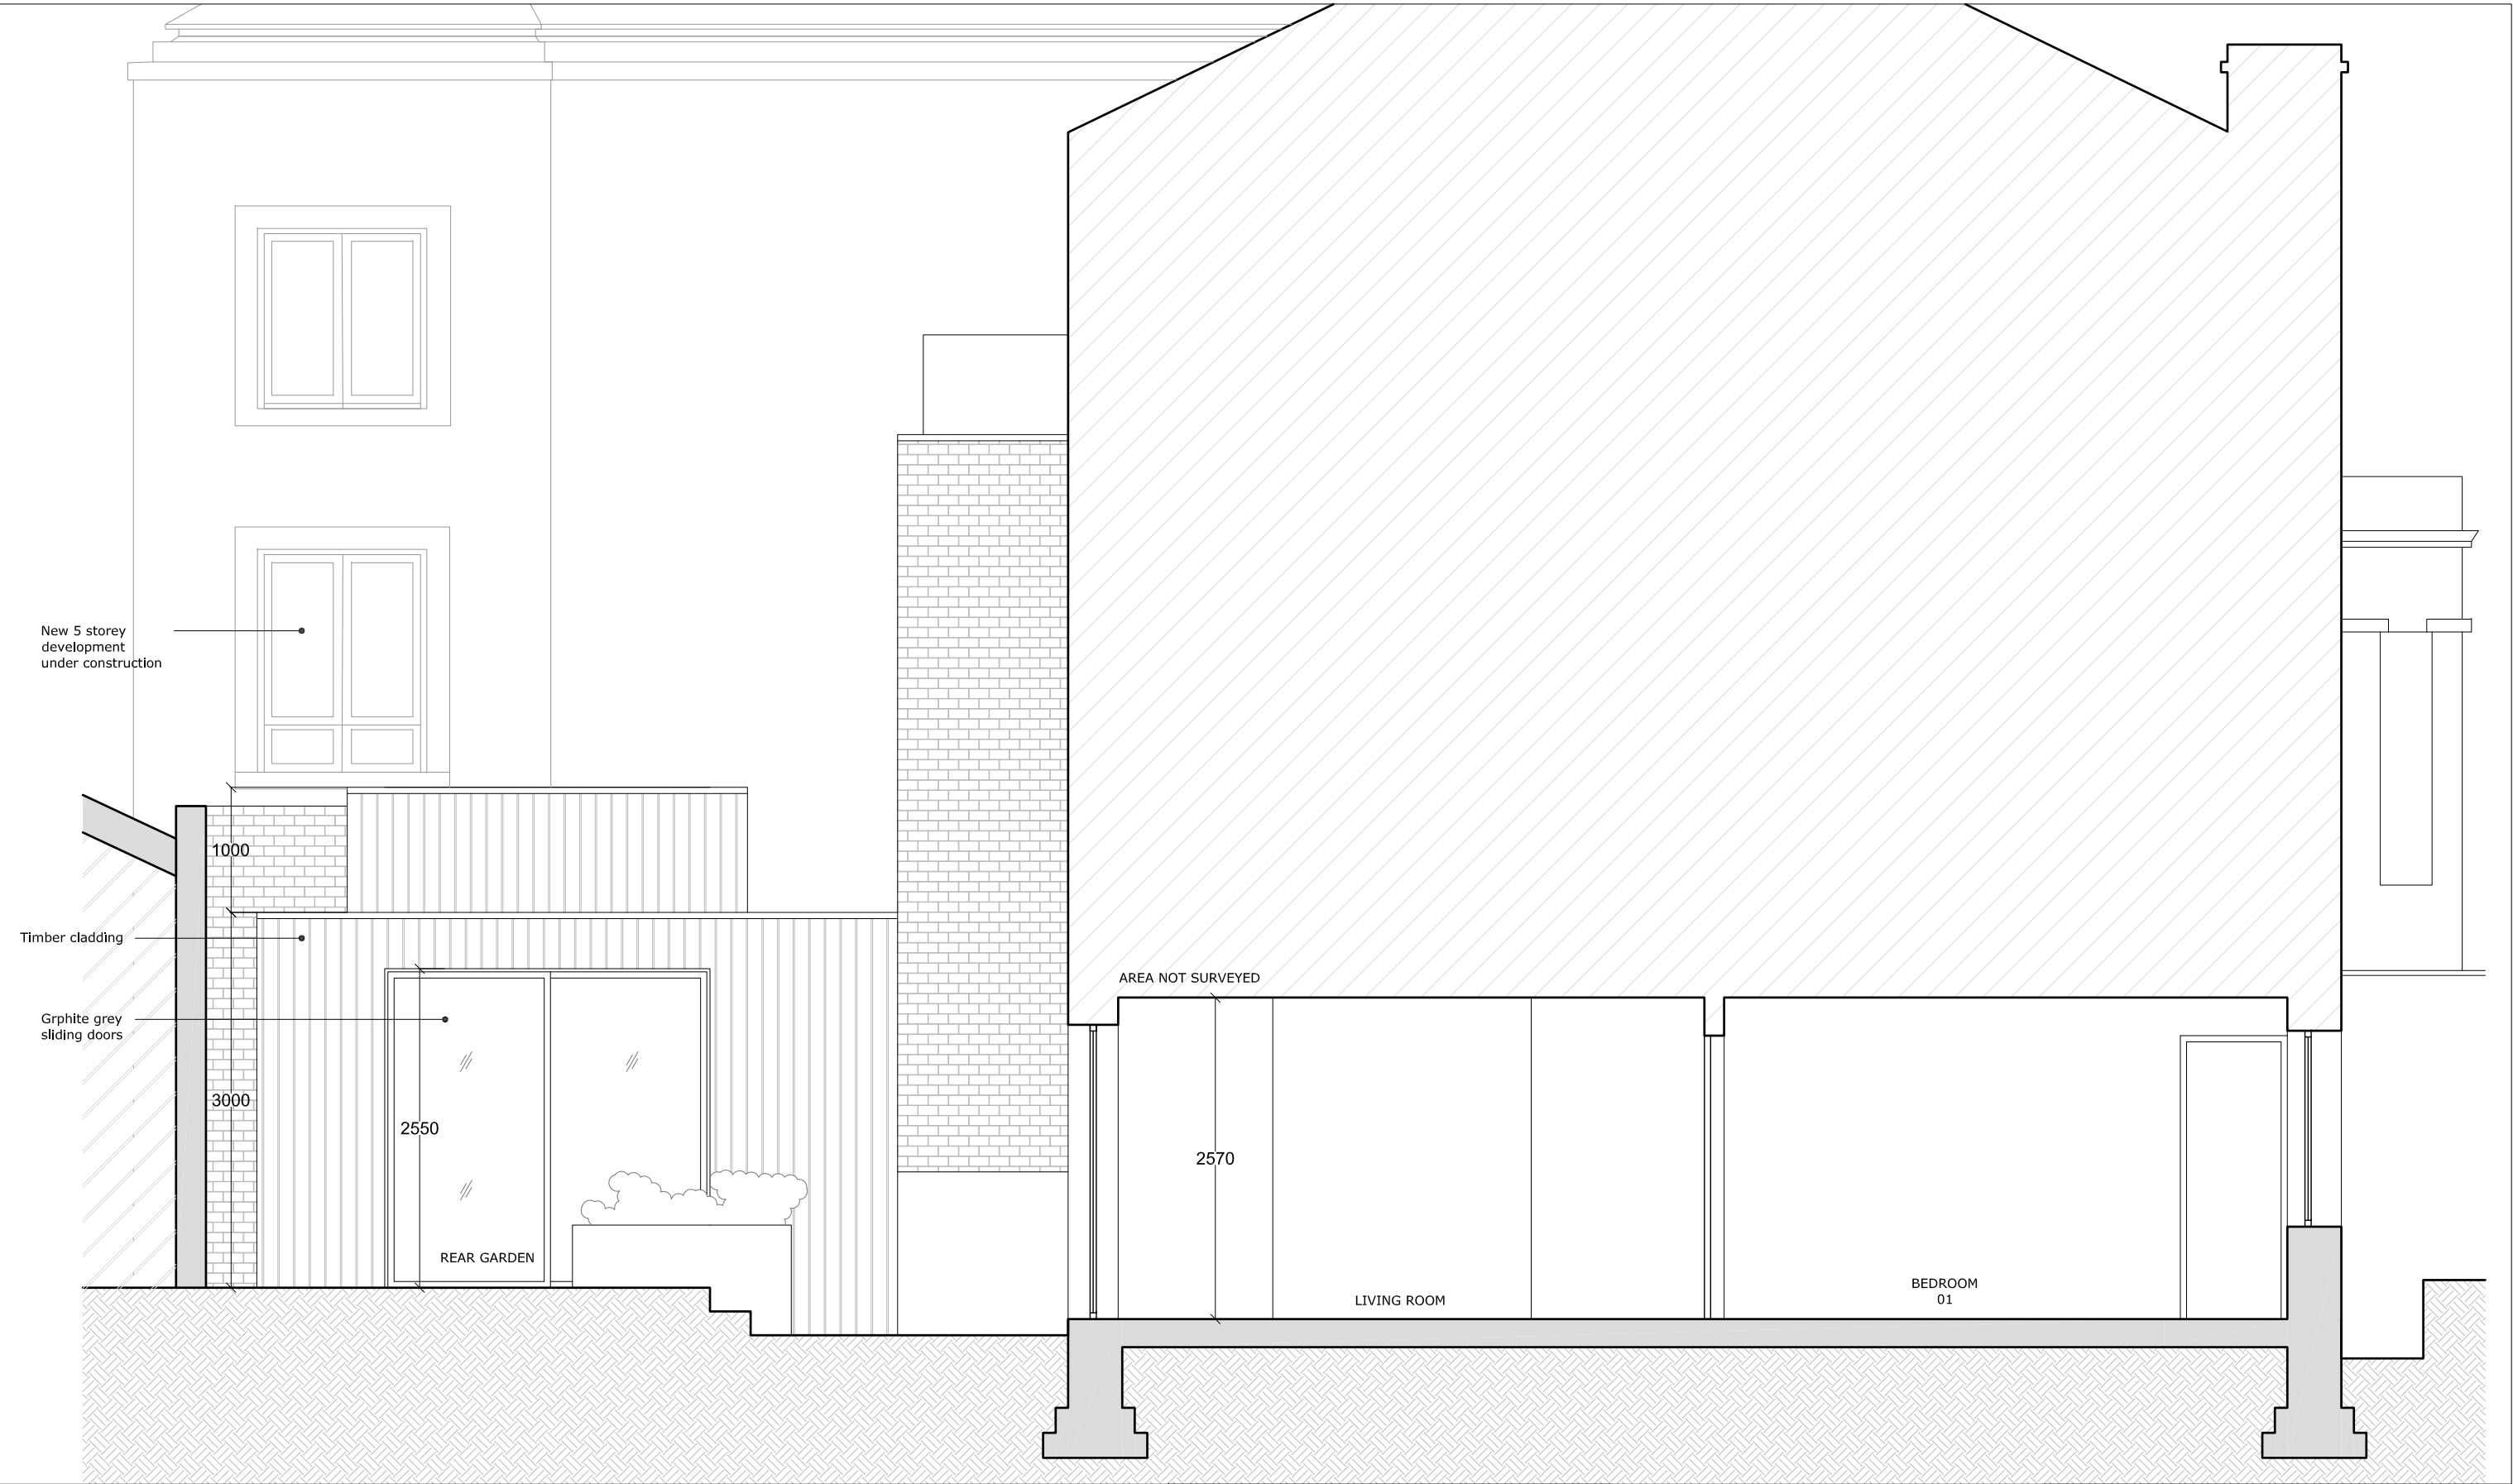

<p>General Notes</p> <p>Do not scale from drawing. Use marked dimensions. Dimensions to be confirmed on site by contractor. To be read In conjunction with all other consultants drawings. The architect to be notified immediately of any discrepancies. Copyright on this drawing to be retained by the architect.</p>	<p>Client</p> <p>Katie McCrum</p> <hr/> <p>Project Title</p> <p>6 - flat 4 St Augustines Rd</p> <hr/> <p>Drawing Status</p> <p>Planning Application</p>	<p>Drawing Title</p> <p>Proposed Section AA</p> <hr/> <p>Scale</p> <p>1:50</p> <p>@ A3</p> <hr/> <p>Drawing No</p> <p>336-A-X-G200-S-AA</p> <p>Orientation</p>	<p>26/08/2016</p> <p>Planning Application</p> <hr/> <p>Rev. Date Revision / Reason For Issue</p>		<p>BRADLEY VAN DER STRAETEN LTD.</p> <hr/> <p>Architect</p> <p>BRADLEY VAN DER STRAETEN LTD.</p> <p>Fieldworks, Rooftop Studio B, 274 Richmond Road, London E8 3QW</p> <p>email - info@b-vds.co.uk</p> <p>tel. - +44 7800 640456</p> <p>www.b-vds.co.uk</p>
--	--	--	--	--	---