




PROPOSED REAR ELEVATION

PROPOSED SECTION B-B'

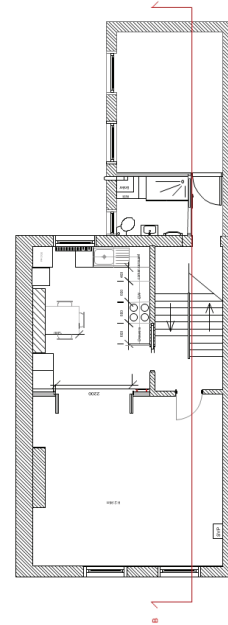

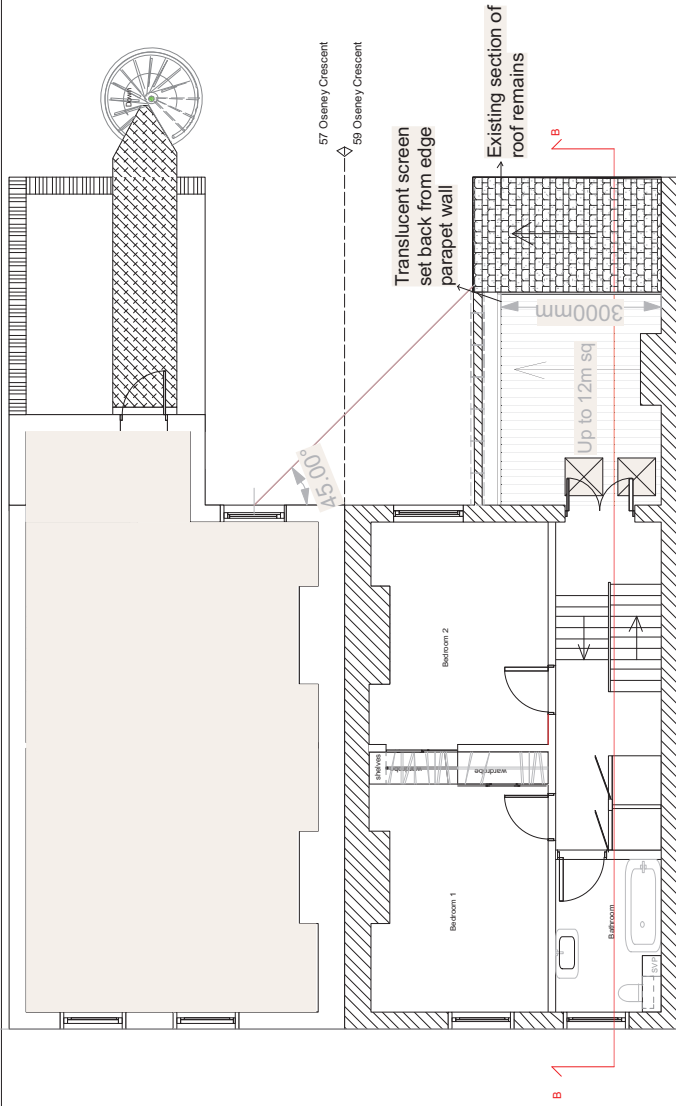


PROPOSED 2ND FLOOR WITH ROOF TERRACE ACCESS FROM LANDING BETWEEN THE FIRST AND SECOND FLOORS.

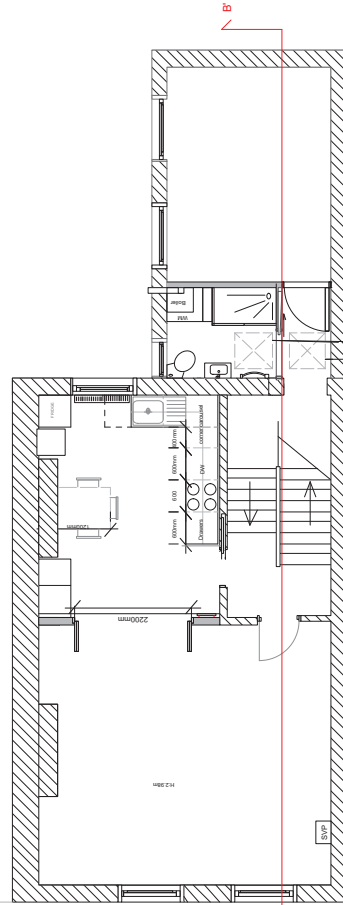


PROPOSED 1ST FLOOR.




Sample of sky light proposed to be inserted in roof terrace, allowing natural light into the shower room and hall/entrance to new rear bedroom.

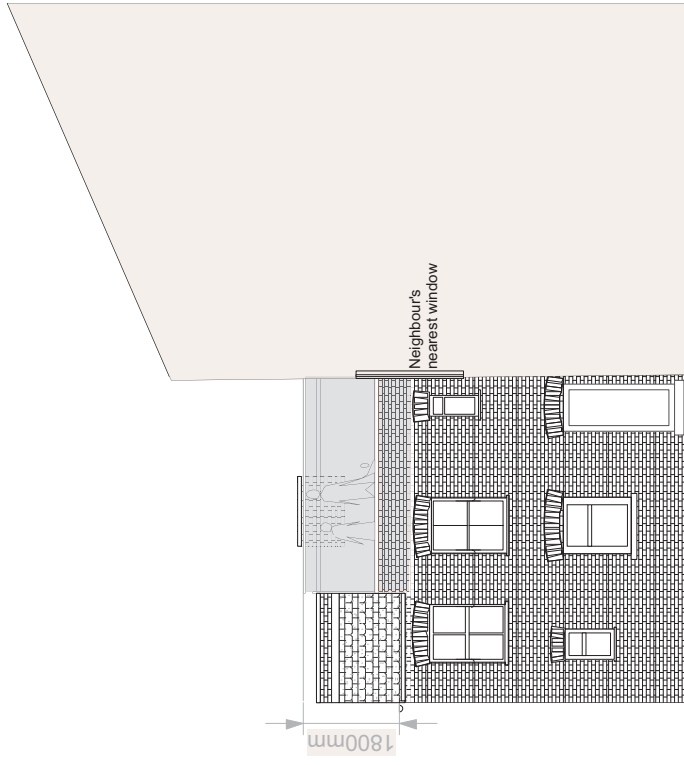

PROPOSED SIDE RETURN ELEVATION

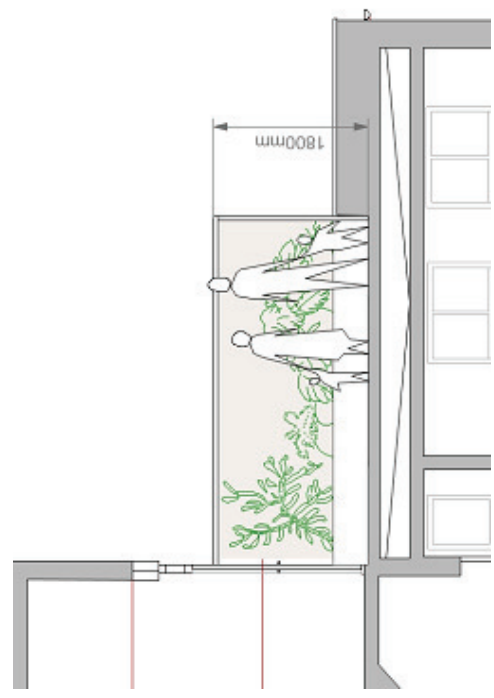

Inside view from terrace at 1:50

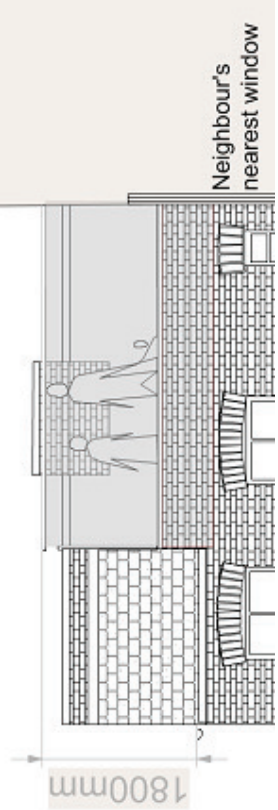

Side return view at 1:50

	<p>2020 Design & Build Ltd 143 Dowsett Road/London N17 9 DN 0208 376 2815 / 079 391 36 836 2020designandbuild@gmail.com</p>	<p>Project: 59B Osney Crescent NW5 2BE Roof Terrace</p>	<p>Drawing Title Proposed side return elevation</p>	<p>Drawn by: Janeth Bedoya</p>	<p>Drawing no: 008</p>	<p>Date: Sep 2016</p>	<p>Subject to Copyright Under section 52 of the Copyright, Designs and Patents Act from 1988 All drawings, documents and images belongs to 2020 Design and build Ltd. and cannot be reproduced without their written permission.</p>
		<p>Client: Thomas Girod and Helen Burrows</p>	<p>Revised by:</p>	<p>Scale: 1:100</p>	<p>Page size A3</p>	<p>Page size A3</p>	<p>Scale: 2000 mm</p>