


THIS DRAWING AND CAD DATA THEREIN IS PROTECTED BY
COPYRIGHT
AND MUST NOT BE COPIED OR REPRODUCED
WITHOUT THE WRITTEN CONSENT OF
DLG ARCHITECTS
©
NO DIMENSIONS ARE TO BE SCALED FROM THIS DRAWING.
USE FIGURED DIMENSIONS ONLY.
ALL DIMENSIONS AND SIZES ARE TO BE CHECKED ON SITE
AND ANY DISCREPANCIES REPORTED TO THE ARCHITECT
PRIOR TO INITIATION OF ANY WORKS.

NOTE
For door schedule refer to (32)001
DB.P02 to be 30 mins FR
DB.P03 to be 60 mins FR
All glazing to be clear & fire rated.
Doors to have overhead closers

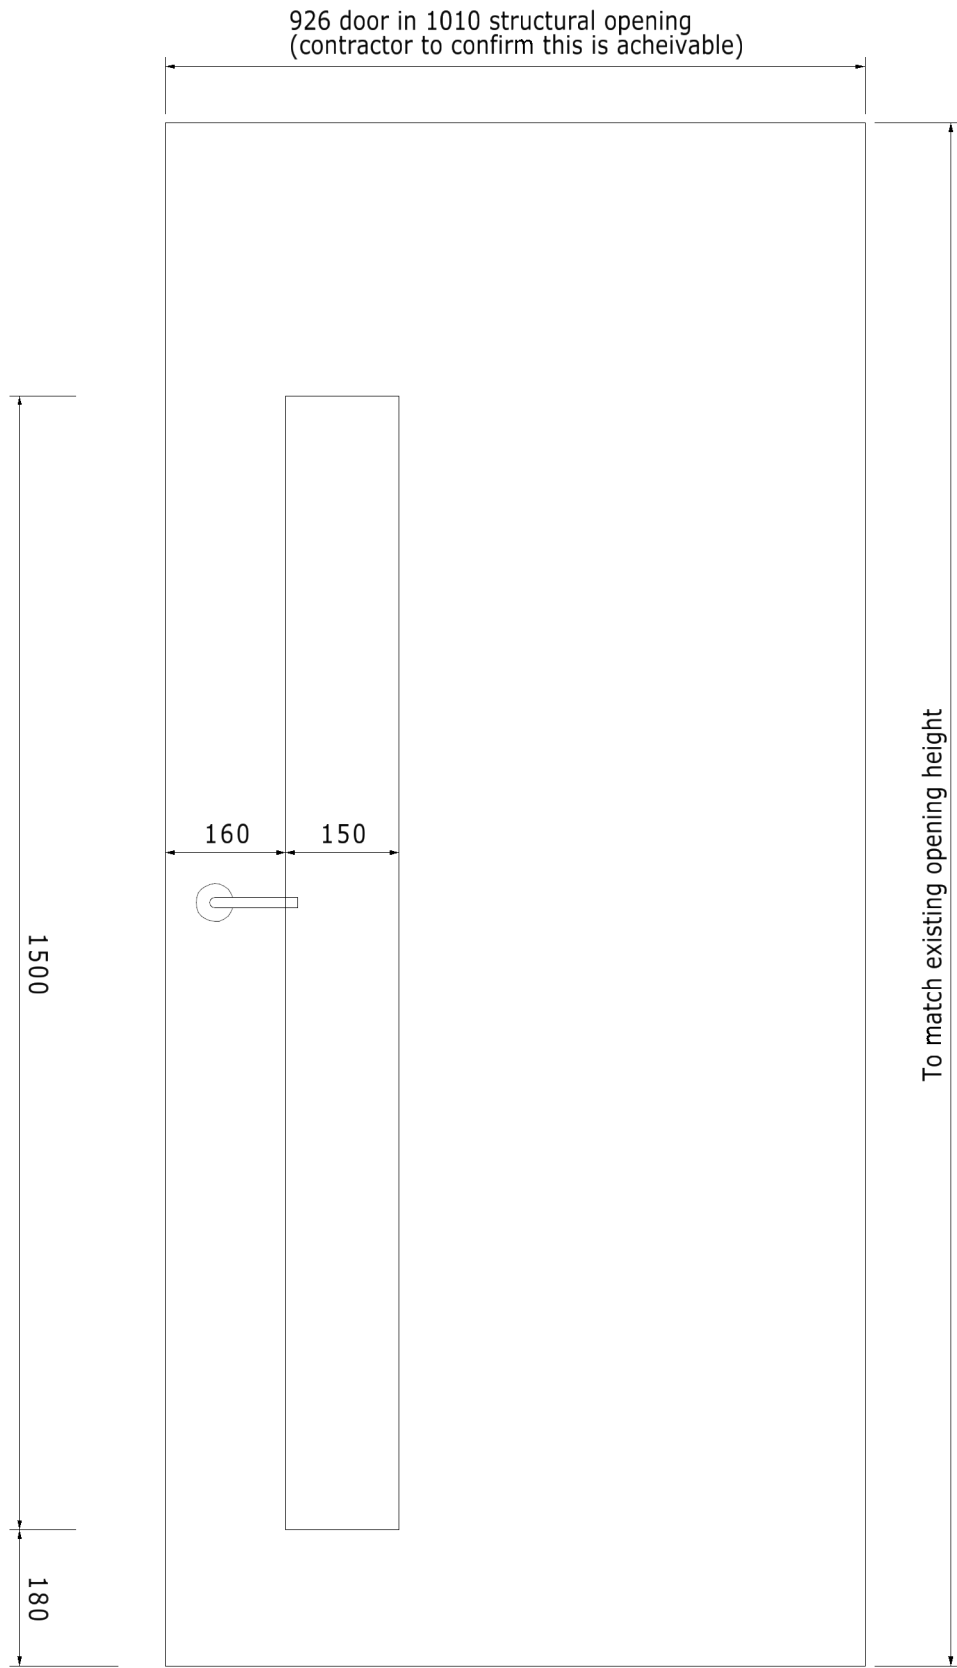

TYPE 4
47.DB.P02 & 47.DB.P03
Internal flush door with vision panel, to replace
existing flush doors 47.DB.E08 & 47.DB.E12
New frame and architrave to match existing



Photograph of existing flush door with vision panels 47.DB.E08



Photograph of existing flush door 47.DB.E12

Rev. 03 Revised HR 20.07.16
Rev 02 Revised HR 19.07.16
Rev 01 Issued for tender vh 27.06.16

Job Name
46-47 Russell Square
London
WC1
The Bedford Estates

Drawing Title
Proposed Door Type.04
Internal Basement door to
No.47 & 46

Status
Production

Date Sheet By Scale @ Size
24/03/16 AH 1:10/2 @ A3

Job Number Code Drawing Number Rev
4054 P (32) 005 03

DLG Architects LLP
Studio 12.G.1 The Leathermarket
11-13 Weston Street
London SE1 3ER

t +44(0)20 7620 1236
admin.london@dlgarchitects.com

dlgarchitects.com

