




Angle edge beam to support floor joists


2 steel beams indicating they were introduced to support the chimney breast that appears to have been demolished at basement level



Area of Opening up on Ground Floor

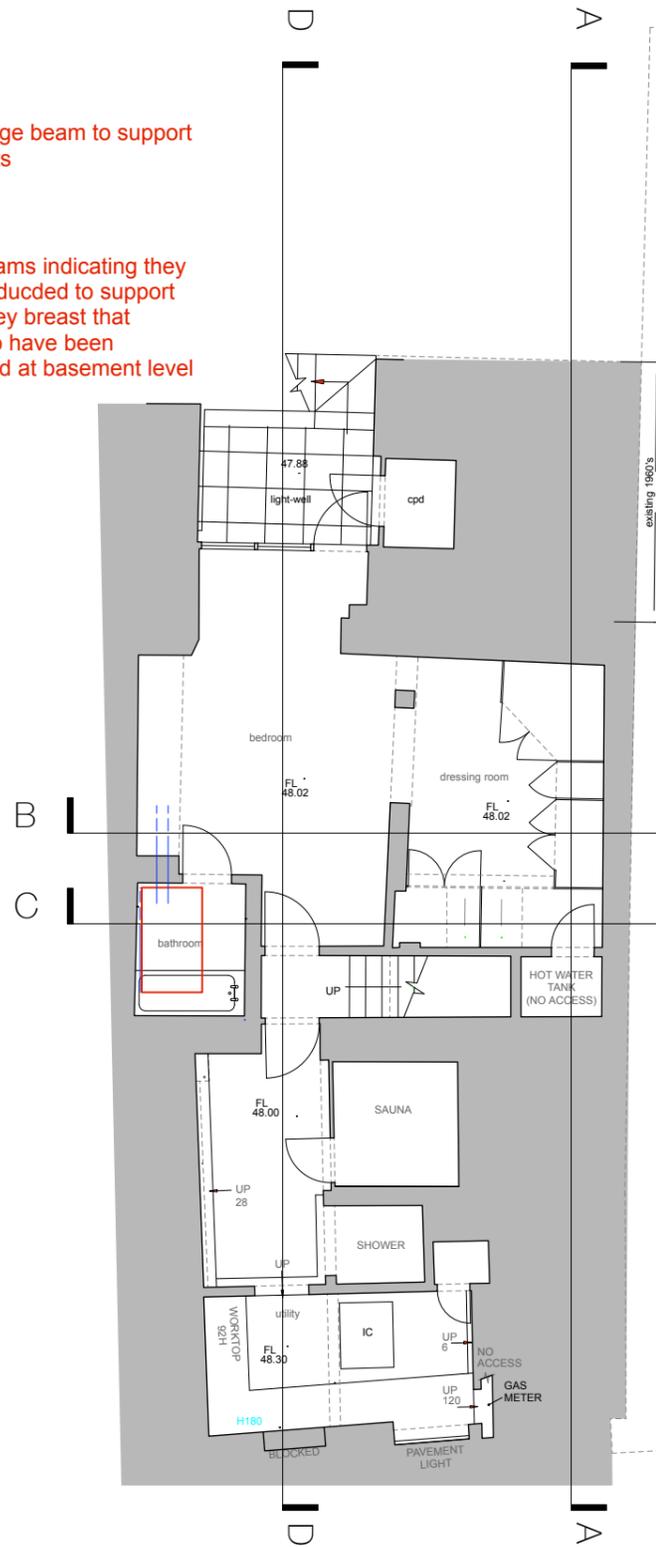

Basement Floor Plan - Existing

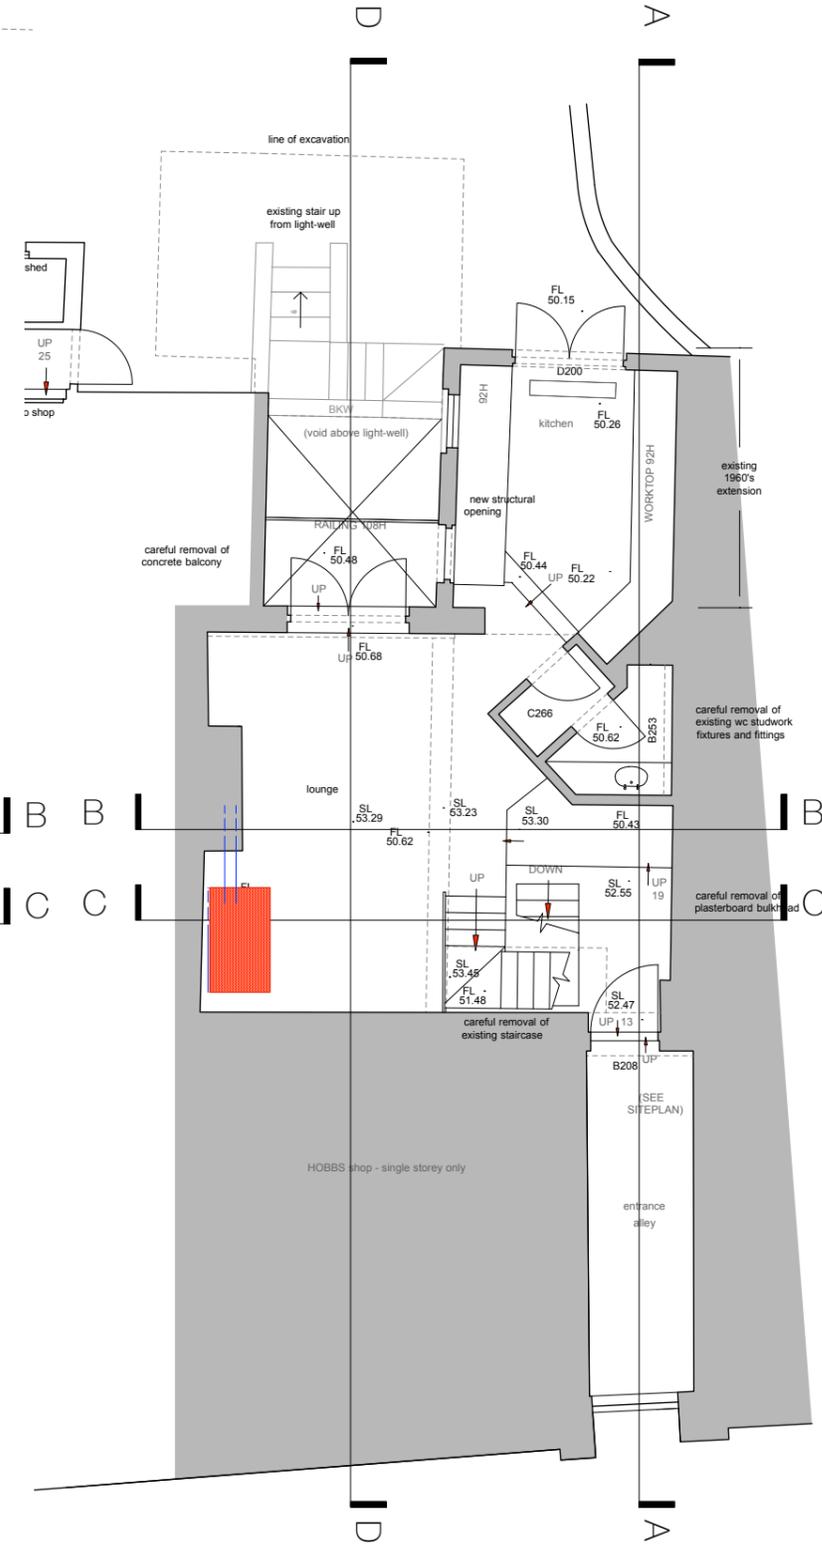

Ground Floor Plan - Existing



- NOTES
1. This drawing must not be scaled
 2. The contractor is to check all dimensions on site

-		Issued for Planning	Aug 2016
no.	revision	date	
dwg type		GENERAL ARRANGEMENT	
dwg status		PLANNING	
Sacks Maguire Architects 155a Regents Park Road London NW1 8BB Telephone 020 7722 9298 Fax 020 7431 4398			
Project: Old Bank House, 14 Hampstead High Street, London NW3 1PX			
Title: Ground Floor Plan - Area of Opening up			
Client: Mr G Moran			
scale	1:50 @ A1	drawn	DD
	1:100 @ A3	date	March 2016
job number	619	drawing number	P101
		revision	