


52

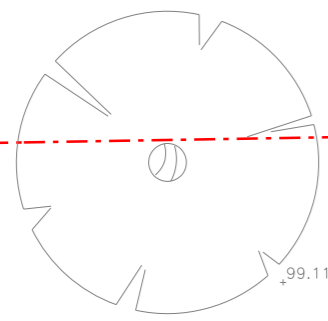

20.011
C

B
20.010


B
20.010

A
20.009

A
20.009

C
20.011

REAR GARDEN

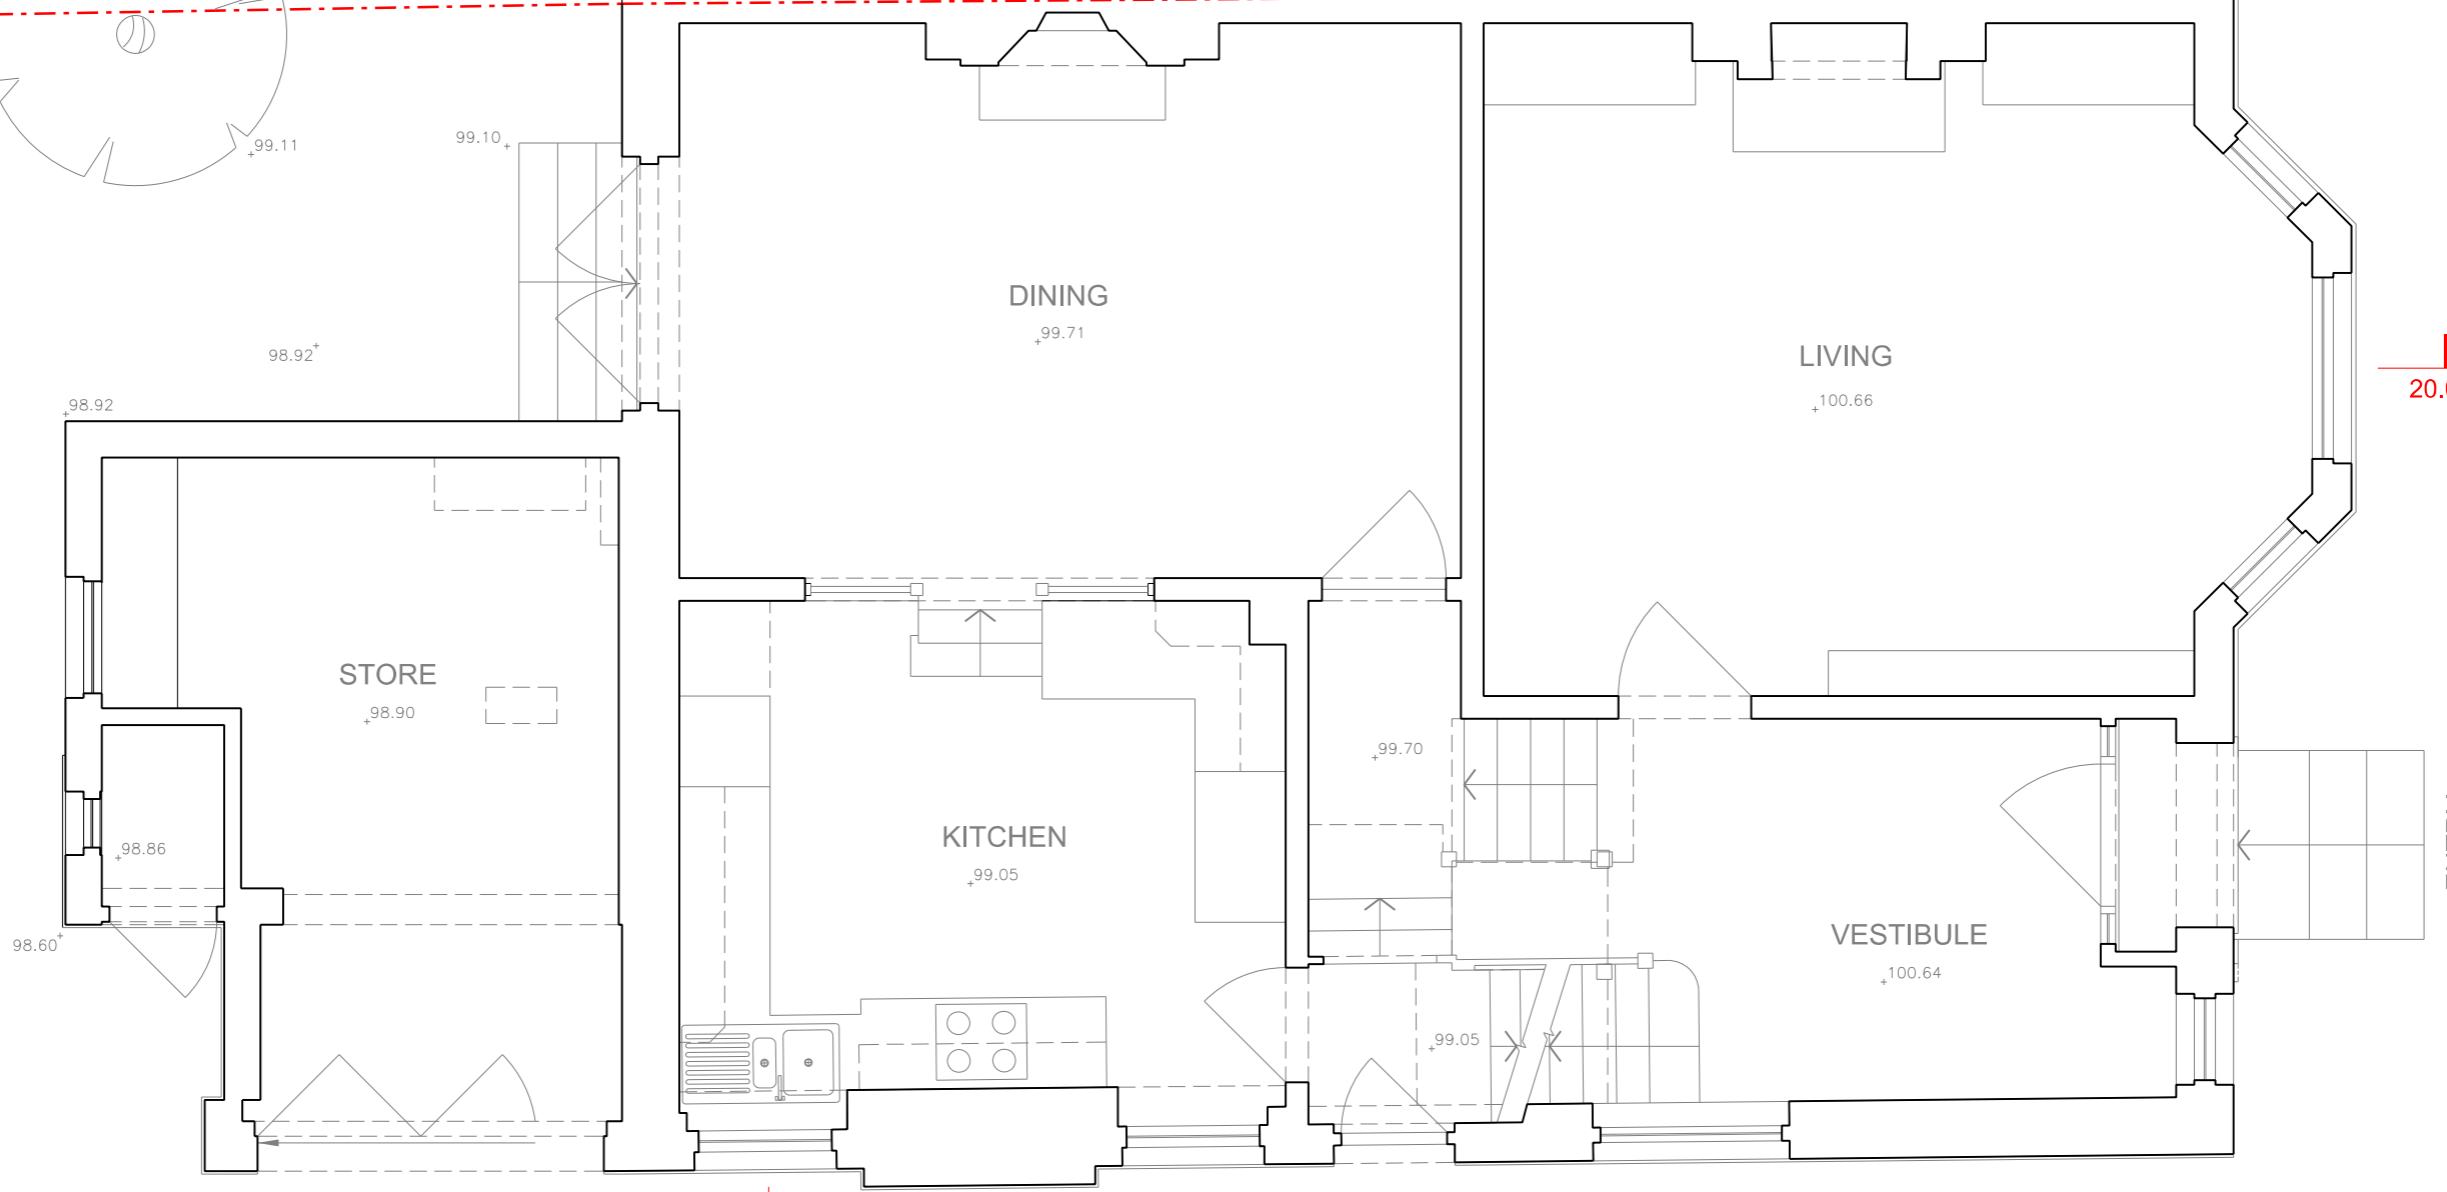

ASMAR ROAD

1 EXISTING GROUND FLOOR PLAN

REVISION	DATE	DESCRIPTION
-	31 MAY 2016	ISSUED FOR PLANNING APPLICATION - DRAFT

NOTES:
 - THIS IS A "SCHEME LEVEL DRAWING" AND IS INTENDED TO ILLUSTRATE THE GENERAL ARRANGEMENT OF THE PROJECT PROPOSALS FOR THE PURPOSE OF PLANNING APPLICATION
 - THIS DRAWING MUST NOT BE USED FOR CONSTRUCTION
 - DO NOT SCALE FROM THIS DRAWING
 - ALL DIMENSIONS MUST BE VERIFIED FROM SITE



CLIENT MR PIERS HARRISON & MS SOPHIA ANGELIS

PROJECT 50 MISTER ROAD LONDON NW2 3RE

TITLE EXISTING GROUND FLOOR PLAN

DWG No 1071_20_002 - SCALE 1:50 @ A3

ERICA JONG ARCHITECTS ARCHITECTURE DESIGN MANAGEMENT

48 Fairhazel Gardens London NW6 3SJ
T 0207 372 5768
E info@ericajongarchitects.com
www.ericajongarchitects.com