
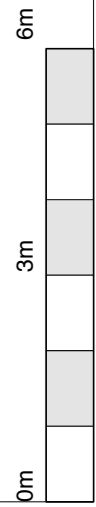


**General Notes**  
 All dimensions to be verified on site  
 To be read in conjunction with all relevant documents  
 In the event of discrepancy notify the Architect immediately  
 This document is copyright of Hugh Cullum Architects Ltd

**Issue Status**  
 SK Information F Feasibility D Design  
 P Permissions S Scheme T Tender  
 C Construction E Existing Condition

**DRAWING KEY**

Existing / Previously Approved  
 Proposed  
 Demolished

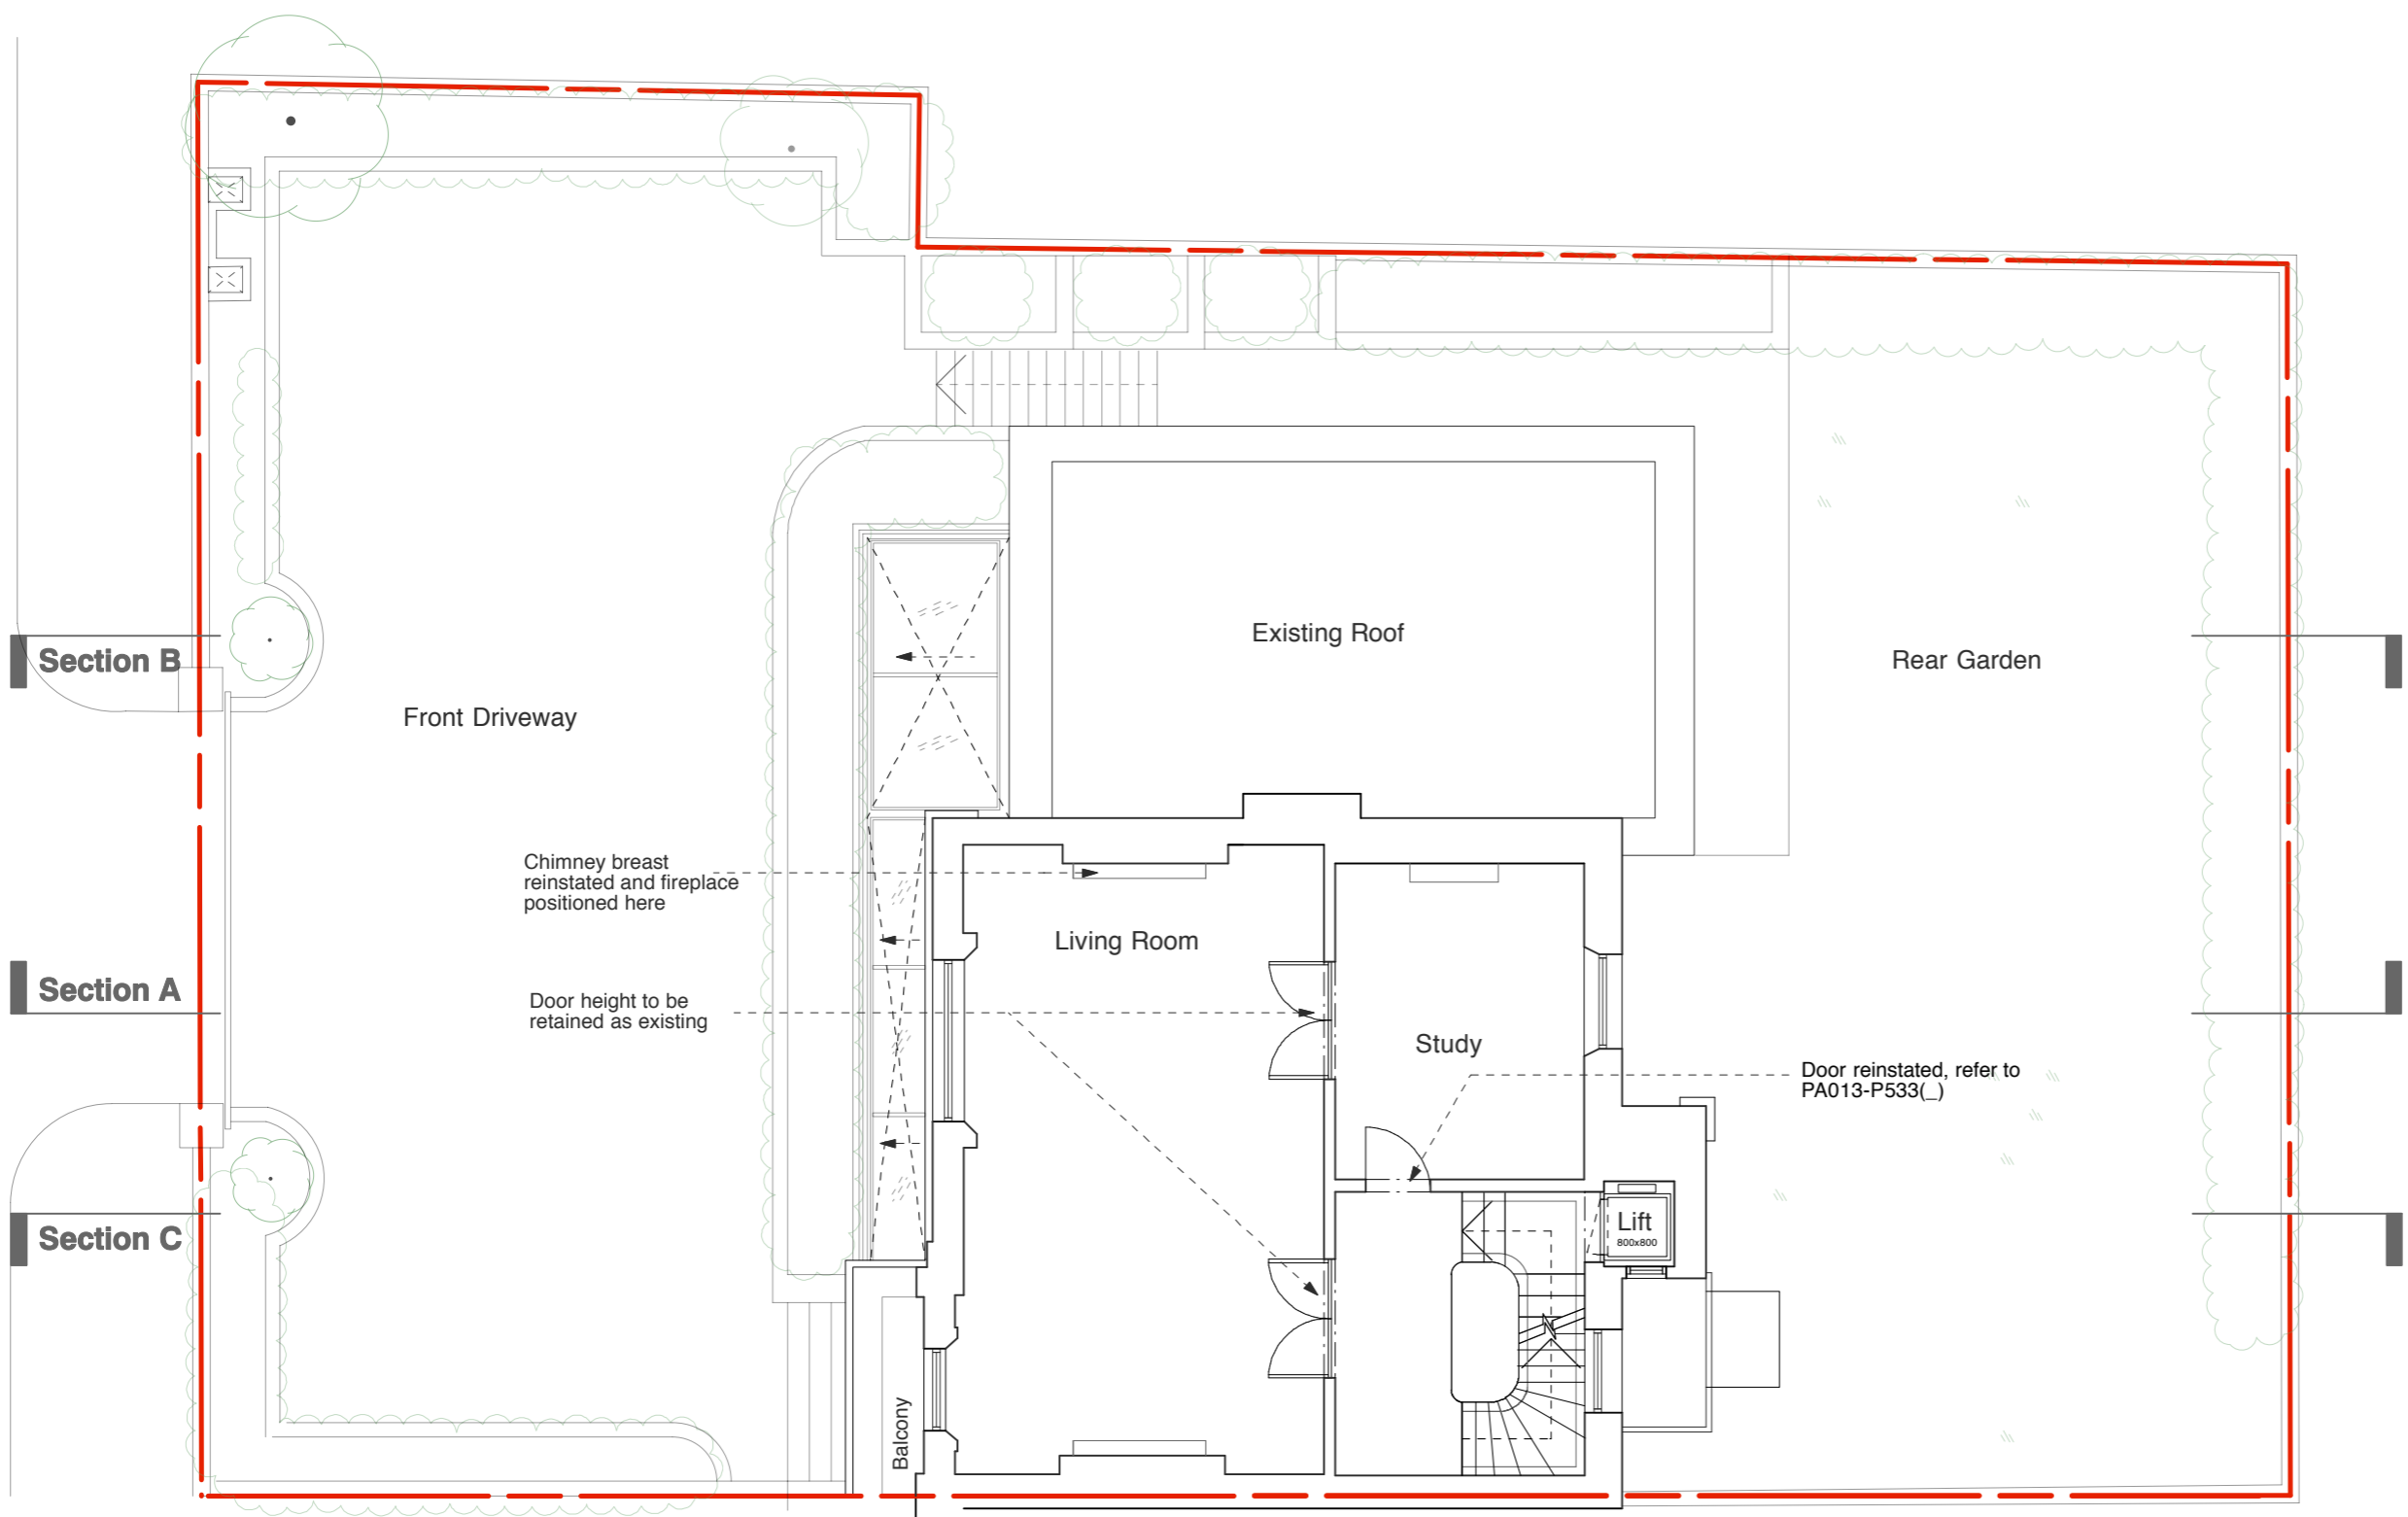

( ) Issued for Listed Building Consent (14.09.16/OA)  
 Revision: Information (date/drawn by)

**First Floor**

**HUGH CULLUM ARCHITECTS LTD**  
 Bloomsbury Design  
 61b Judd Street  
 London WC1H 9QT  
 t 020 7383 7647  
 f 020 7387 7645  
 mail@hughcullum.com

**13 Prince Albert Road**  
 Planning: Proposals  
 First Floor Plan  
 1:100@A3 May 2016  
**PA013-P504L( )**