


General Notes
 All dimensions to be verified on site
 To be read in conjunction with all relevant documents
 In the event of discrepancy notify the Architect immediately
 This document is copyright of Hugh Cullum Architects Ltd

Issue Status
 SK Information F Feasibility D Design
 P Permissions S Scheme T Tender
 C Construction E Existing Condition


DRAWING KEY

Existing / Previously Approved
 Proposed
 Demolished

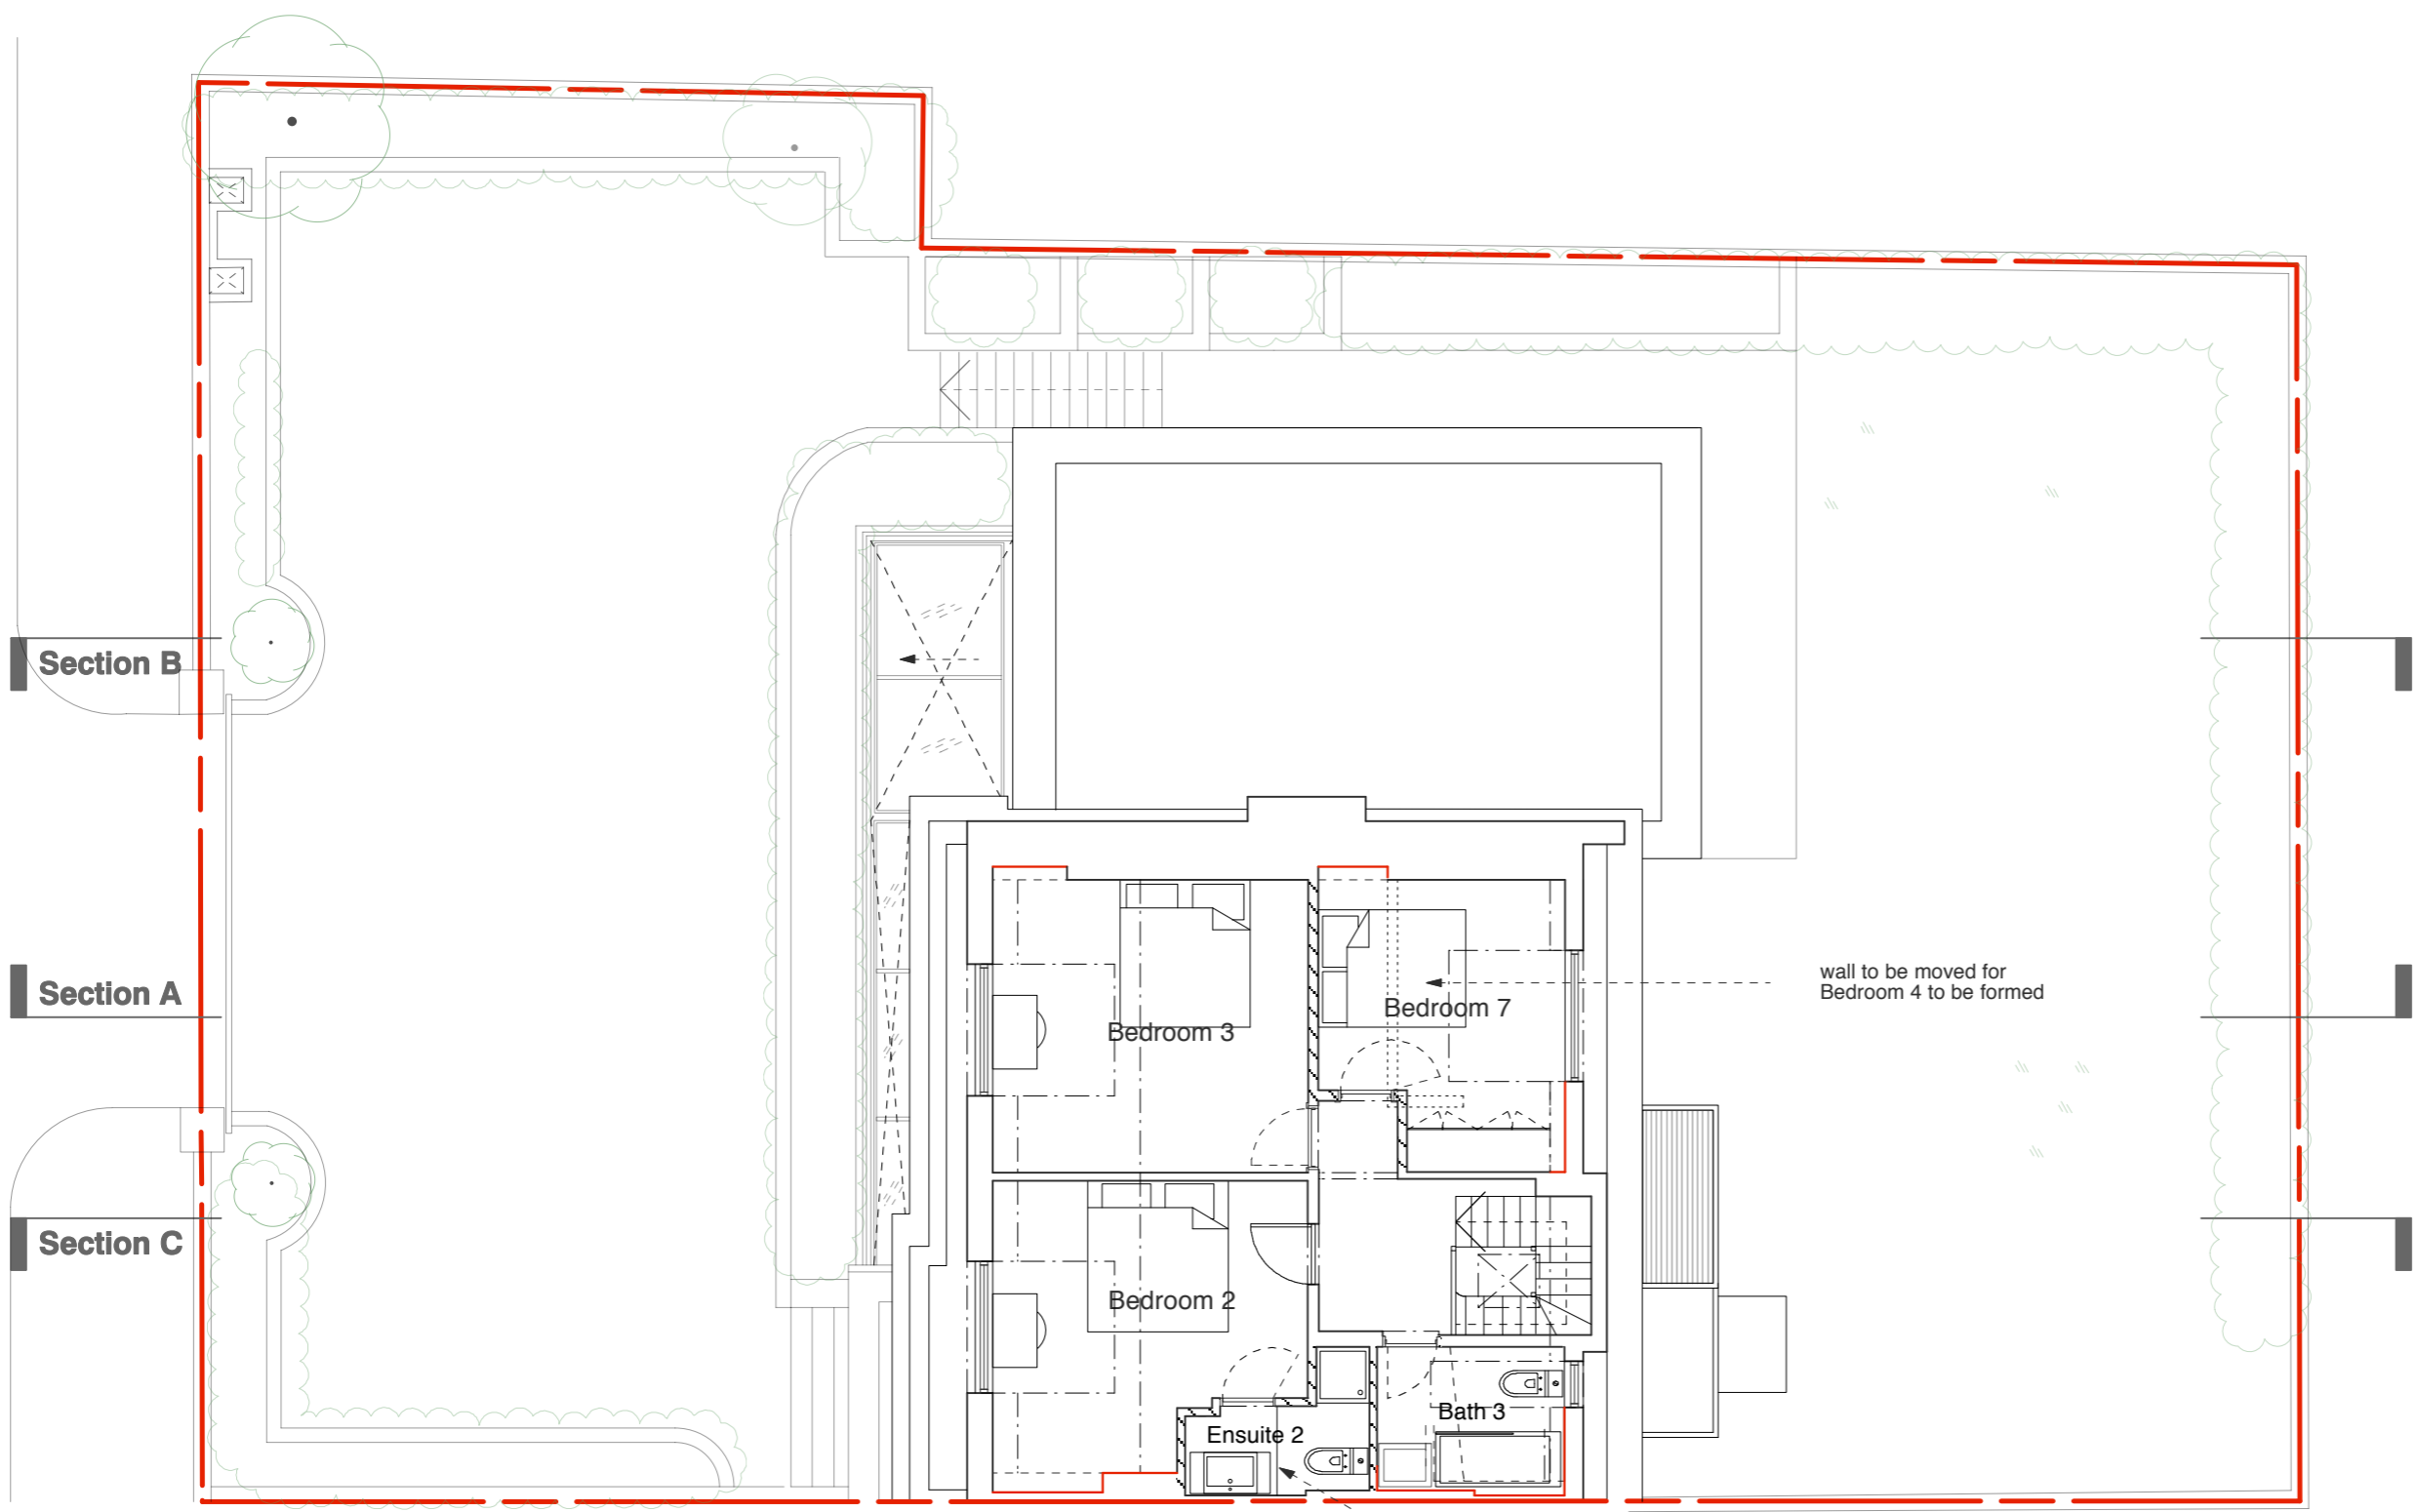

wall to be moved for Bedroom 4 to be formed

new Ensuite to Bedroom 2

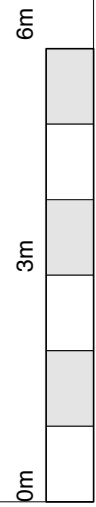

(_) Issued for Listed Building Consent (14.09.16/OA)
 Revision: Information (date/drawn by)

Third Floor

HUGH CULLUM ARCHITECTS LTD
 Bloomsbury Design
 61b Judd Street
 London WC1H 9QT
 t 020 7383 7647
 f 020 7387 7645
 mail@hughcullum.com

13 Prince Albert Road
 Planning: Proposals
 Third Floor Plan
 1:100@A3 May 2016
PA013-P506L(_)