

Do not scale dimensions. Dimensions govern.
All dimensions are in millimetres unless noted otherwise.
StreetPlot Ltd. shall be notified in writing of any discrepancies.

Key
Ownership Boundary

A	100816	Planning	PB	PB
Rev	Date	Notes	Issued By	Insp By

**Garages to the south
of 27a West End Lane**

Status
PLANNING

Drawing Title
SITE PLAN PROPOSED

Drawing Number
1000-100

Revision
A

Scale
1 : 200

Sheet Size
A1

Creation Date
11.07.16

StreetPlot Ltd
United House
North Road
London
N7 9DP

+44 (0)20 3817 9008
info@streetplot.co.uk
www.streetplot.co.uk

STREETPLOT



AA // East Elevation (facing Sycamore Court Car Park)




BB // South Elevation (facing West End Lane)



CC // West Elevation (facing No. 2-12 Mutrix Road)



DD // North Elevation (facing Sycamore Court Landscaping)

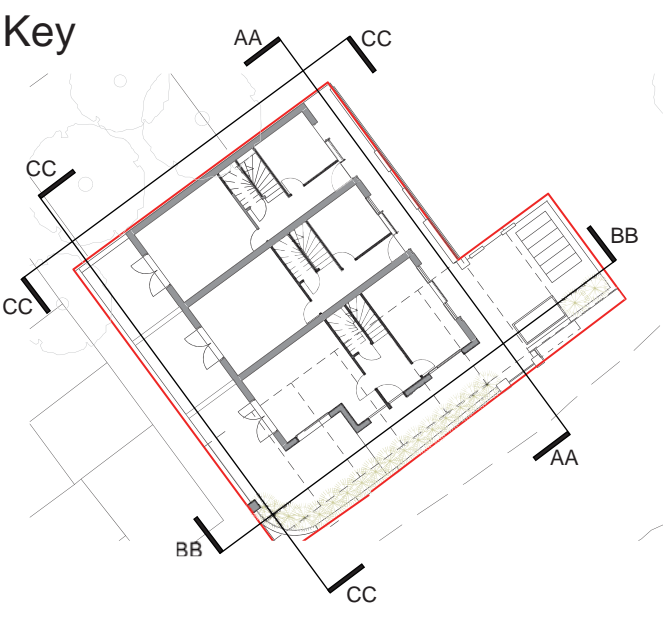

Do not scale dimensions.
All dimensions are in millimetres unless noted otherwise.
StreetPlot Ltd. shall be notified in writing of any discrepancies.

A 07 09 2016 Planning PB PB

Rev Date Notes Issued Insp By

Garages to the south
of 27a West End Lane

Status
PLANNING

Drawing Title
Proposed Elevations

Drawing Number
1000-300

Revision
A

Scale
1:100 @ A1


Creation Date
05.07.16

StreetPlot Ltd
United House
North Road
London
N7 9DP

+44 (0)20 3817 9008
info@streetplot.co.uk
www.streetplot.co.uk

STREETPLOT

© StreetPlot 2015

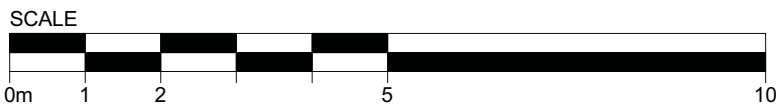





North

Do not scale dimensions.
All dimensions are in millimetres unless noted otherwise.
StreetPlot Ltd. shall be notified in writing of any discrepancies.

First Floor GIA

House 1:
47m²

House 2:
42m²

House 3:
42m²

Total GIA

House 1:
119m²


House 2:
110m²

House 3:
109m²

A	100816	Planning	PB	PB
Rev	Date	Notes	Issued By	Insp By
Project				
Garages to the south of 27a West End Lane				
Status				
PLANNING				
Drawing Title				
FIRST FLOOR PLAN PROPOSED				
Drawing Number				
1000-111				
Revision				
A				
Scale				
1:100 @ A3				
1:50 @ A1				
Creation Date				
11.07.16				
StreetPlot Ltd United House North Road London N7 9DP				
+44 (0)20 3817 9008 info@streetplot.co.uk www.streetplot.co.uk				

STREETPLOT

© StreetPlot 2015

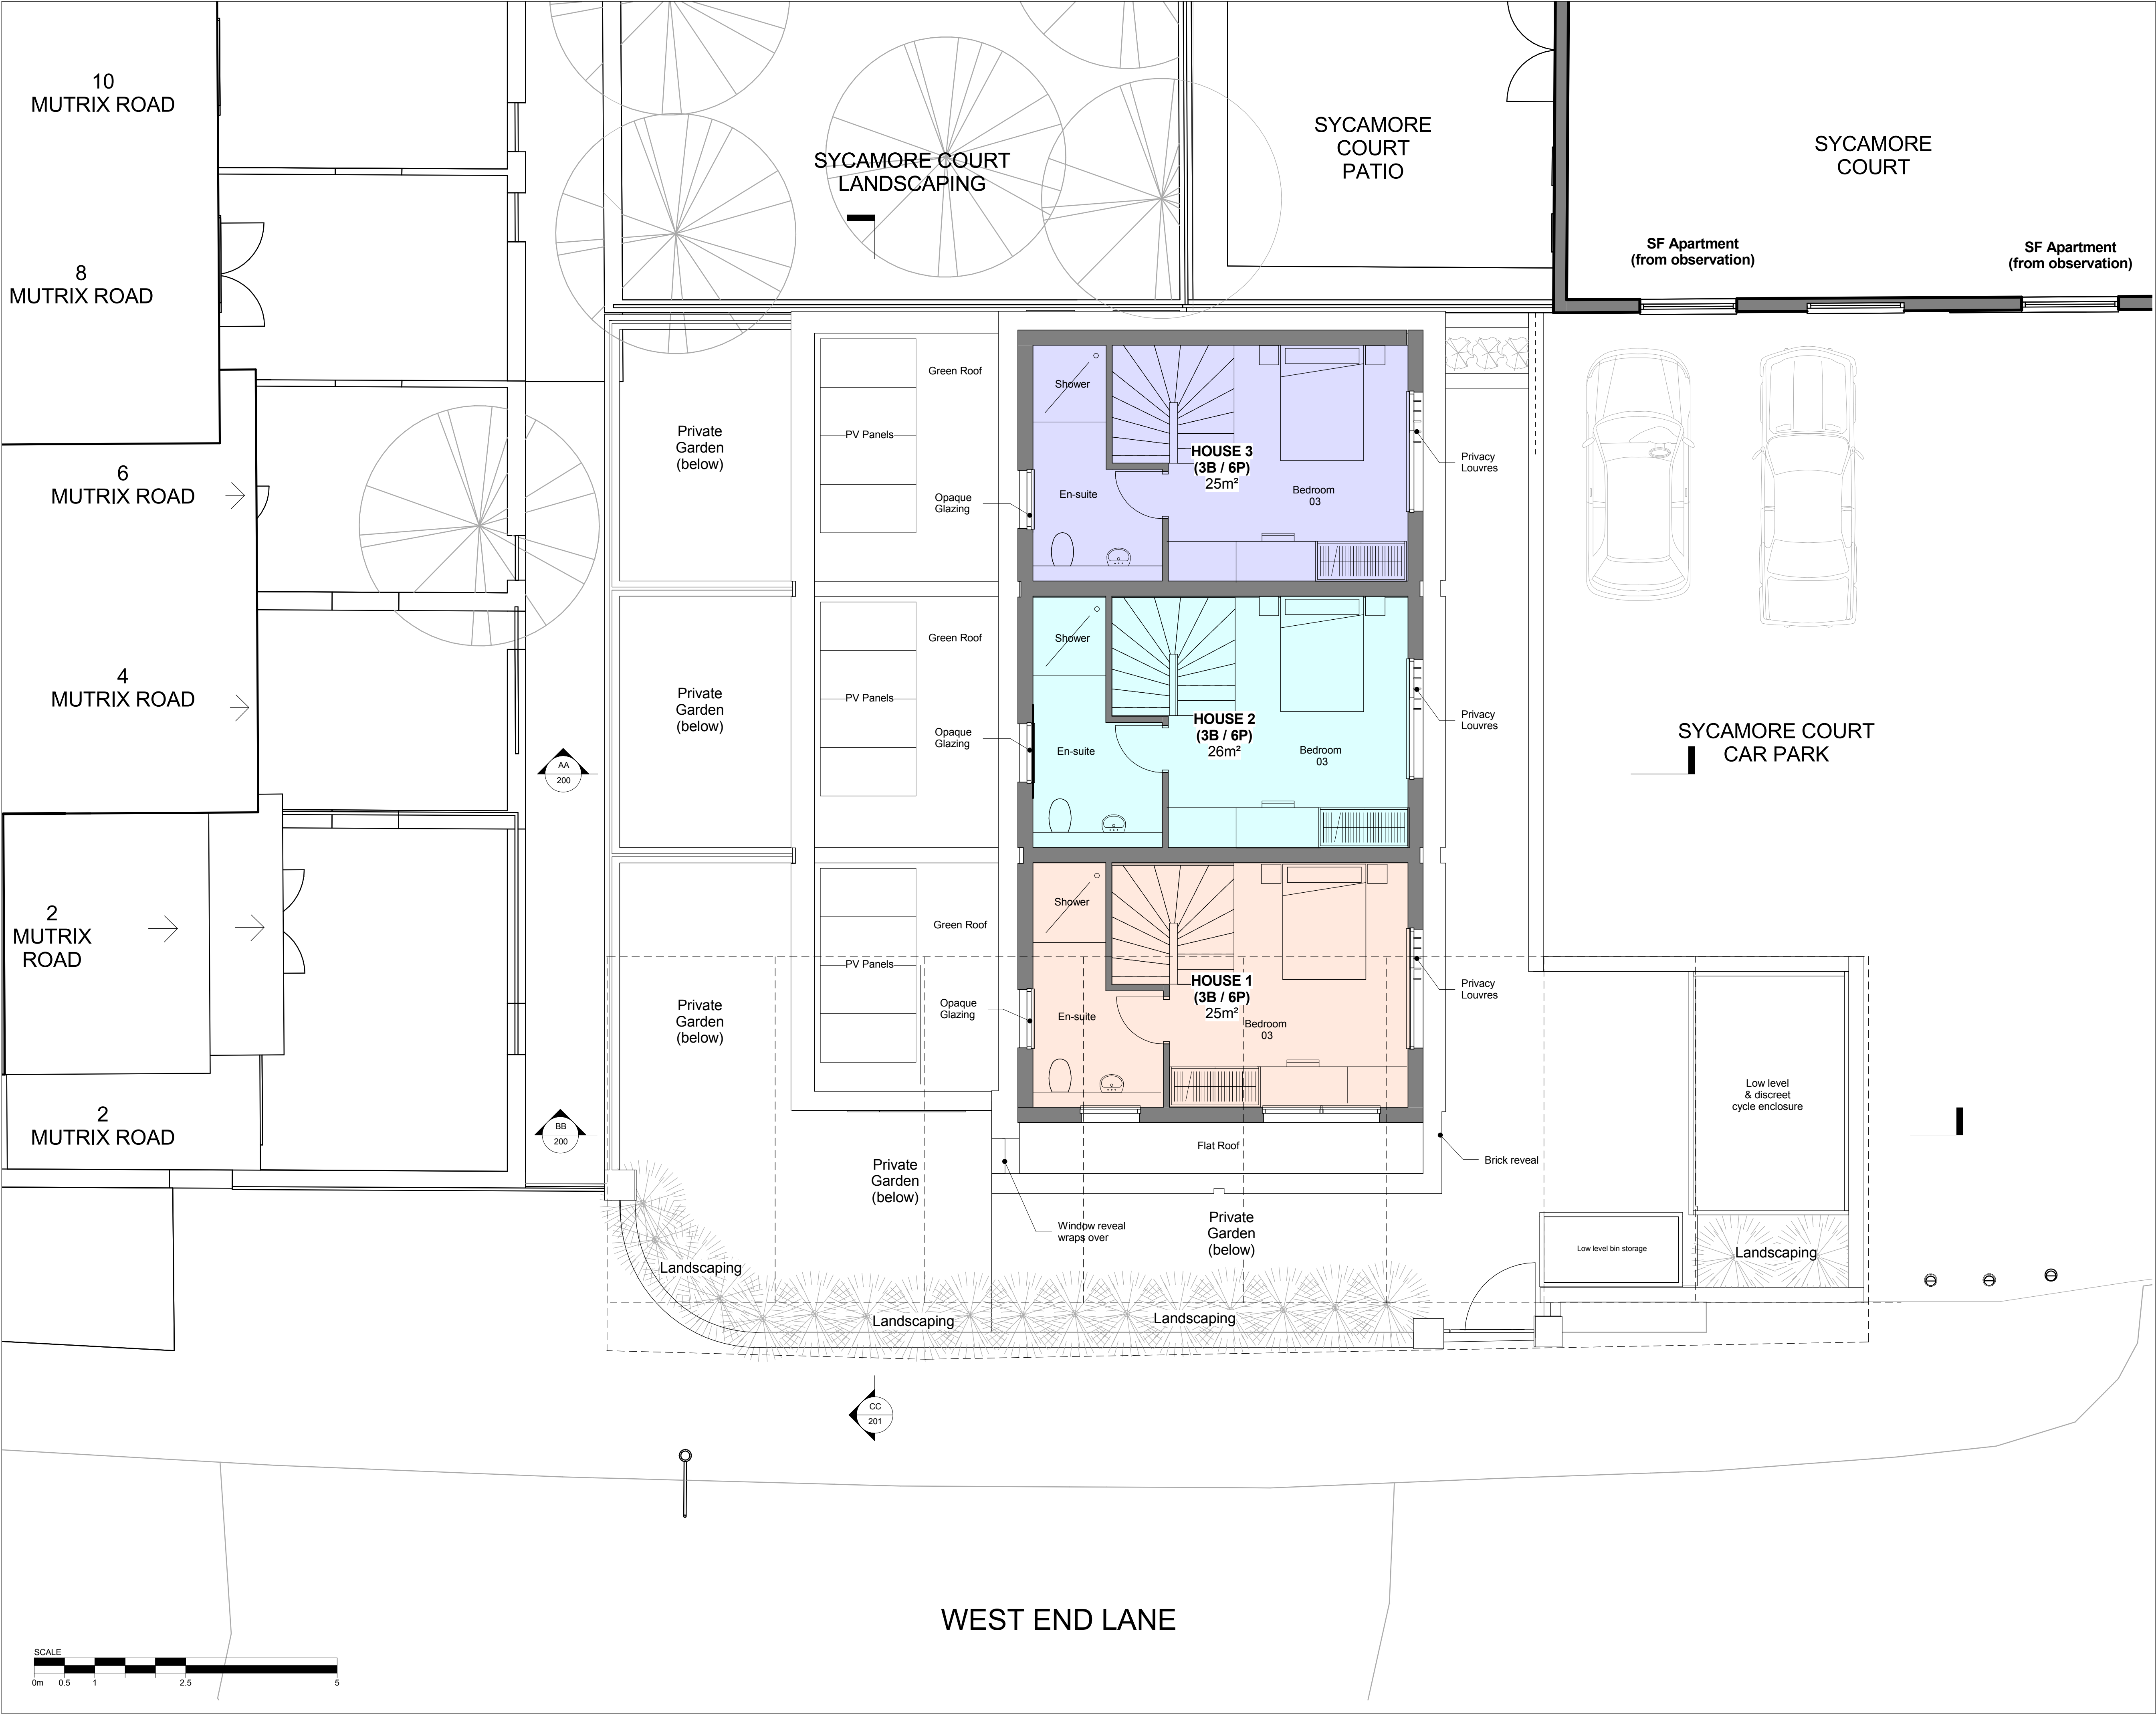

North

Do not scale dimensions.
All dimensions are in millimetres unless noted otherwise.
StreetPlot Ltd. shall be notified in writing of any discrepancies.

Second Floor GIA

House 1:
25m²

House 2:
26m²

House 3:
25m²

Total GIA

House 1:
119m²



House 2:
110m²

House 3:
109m²

A	100816	Planning	PB	PB
Rev	Date	Notes	Issued By	Insp By
Project				
Garages to the south of 27a West End Lane				
Status				
PLANNING				
Drawing Title				
SECOND FLOOR PLAN PROPOSED				
Drawing Number		Revision		
1000-112		A		
Scale		Creation Date		
1:100 @ A3 1:50 @ A1		27.06.16		
<div>StreetPlot Ltd United House North Road London N7 9DP</div> <div>+44 (0)20 3817 9008 info@streetplot.co.uk www.streetplot.co.uk</div>				

STREETPLOT

© StreetPlot 2015

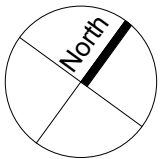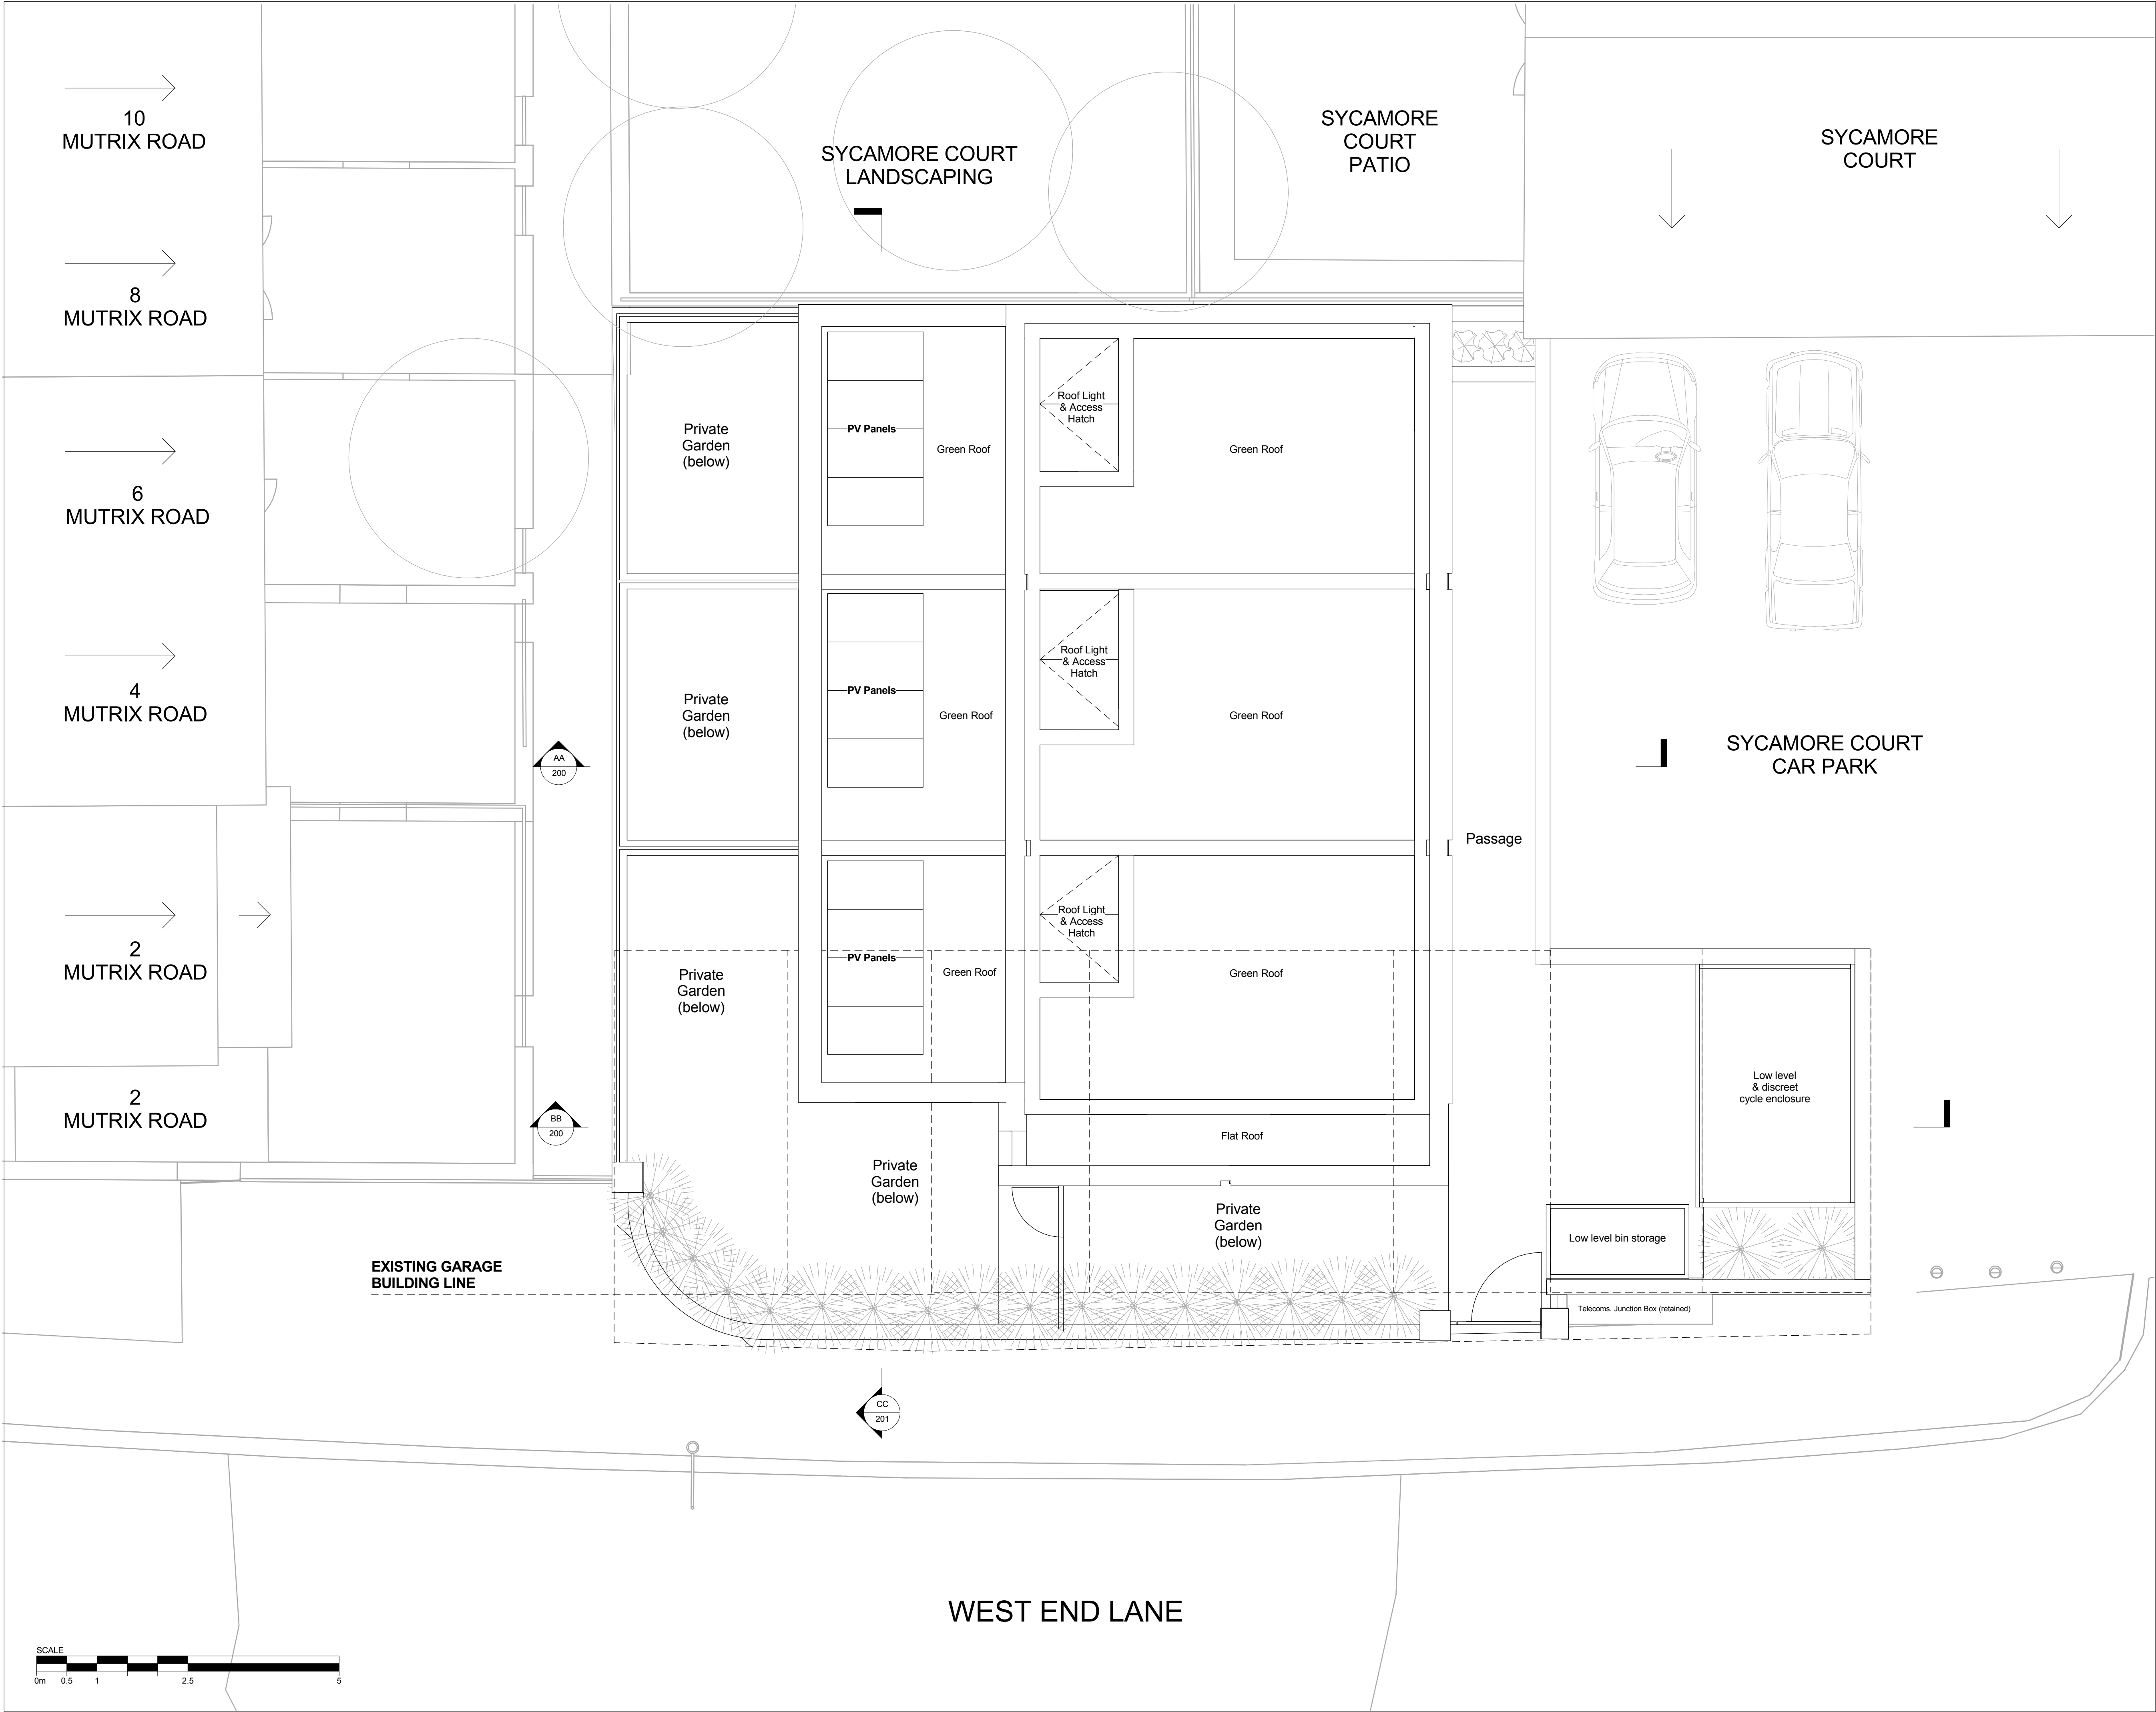

Do not scale dimensions.
All dimensions are in millimetres unless noted otherwise.
StreetPlot Ltd. shall be notified in writing of any discrepancies.

Green Roof
5 degree pitch

Extensive Green Roof, biodiverse
(inc. beneath PV panels)

Areas
Level 01: 39sqm
Level 02: 61sqm

Total: 90sqm
(to comply with CfSH Level 4)

Access
Note: Roof lights can be opened
as used as an access hatch
for servicing.

A	100816	Planning	PB	PB
---	--------	----------	----	----

Rev	Date	Notes	Issued By	Insp By
-----	------	-------	-----------	---------

Project
**Garages to the south
of 27a West End Lane**

Status
PLANNING

Drawing Title
ROOF PLAN PROPOSED


Drawing Number	Revision
1000-114	A

Scale	Creation Date
1:100 @ A3 1:50 @ A1	09.09.15


StreetPlot Ltd
United House
North Road
London
N7 9DP

+44 (0)20 3817 9008
info@streetplot.co.uk
www.streetplot.co.uk


STREETPLOT

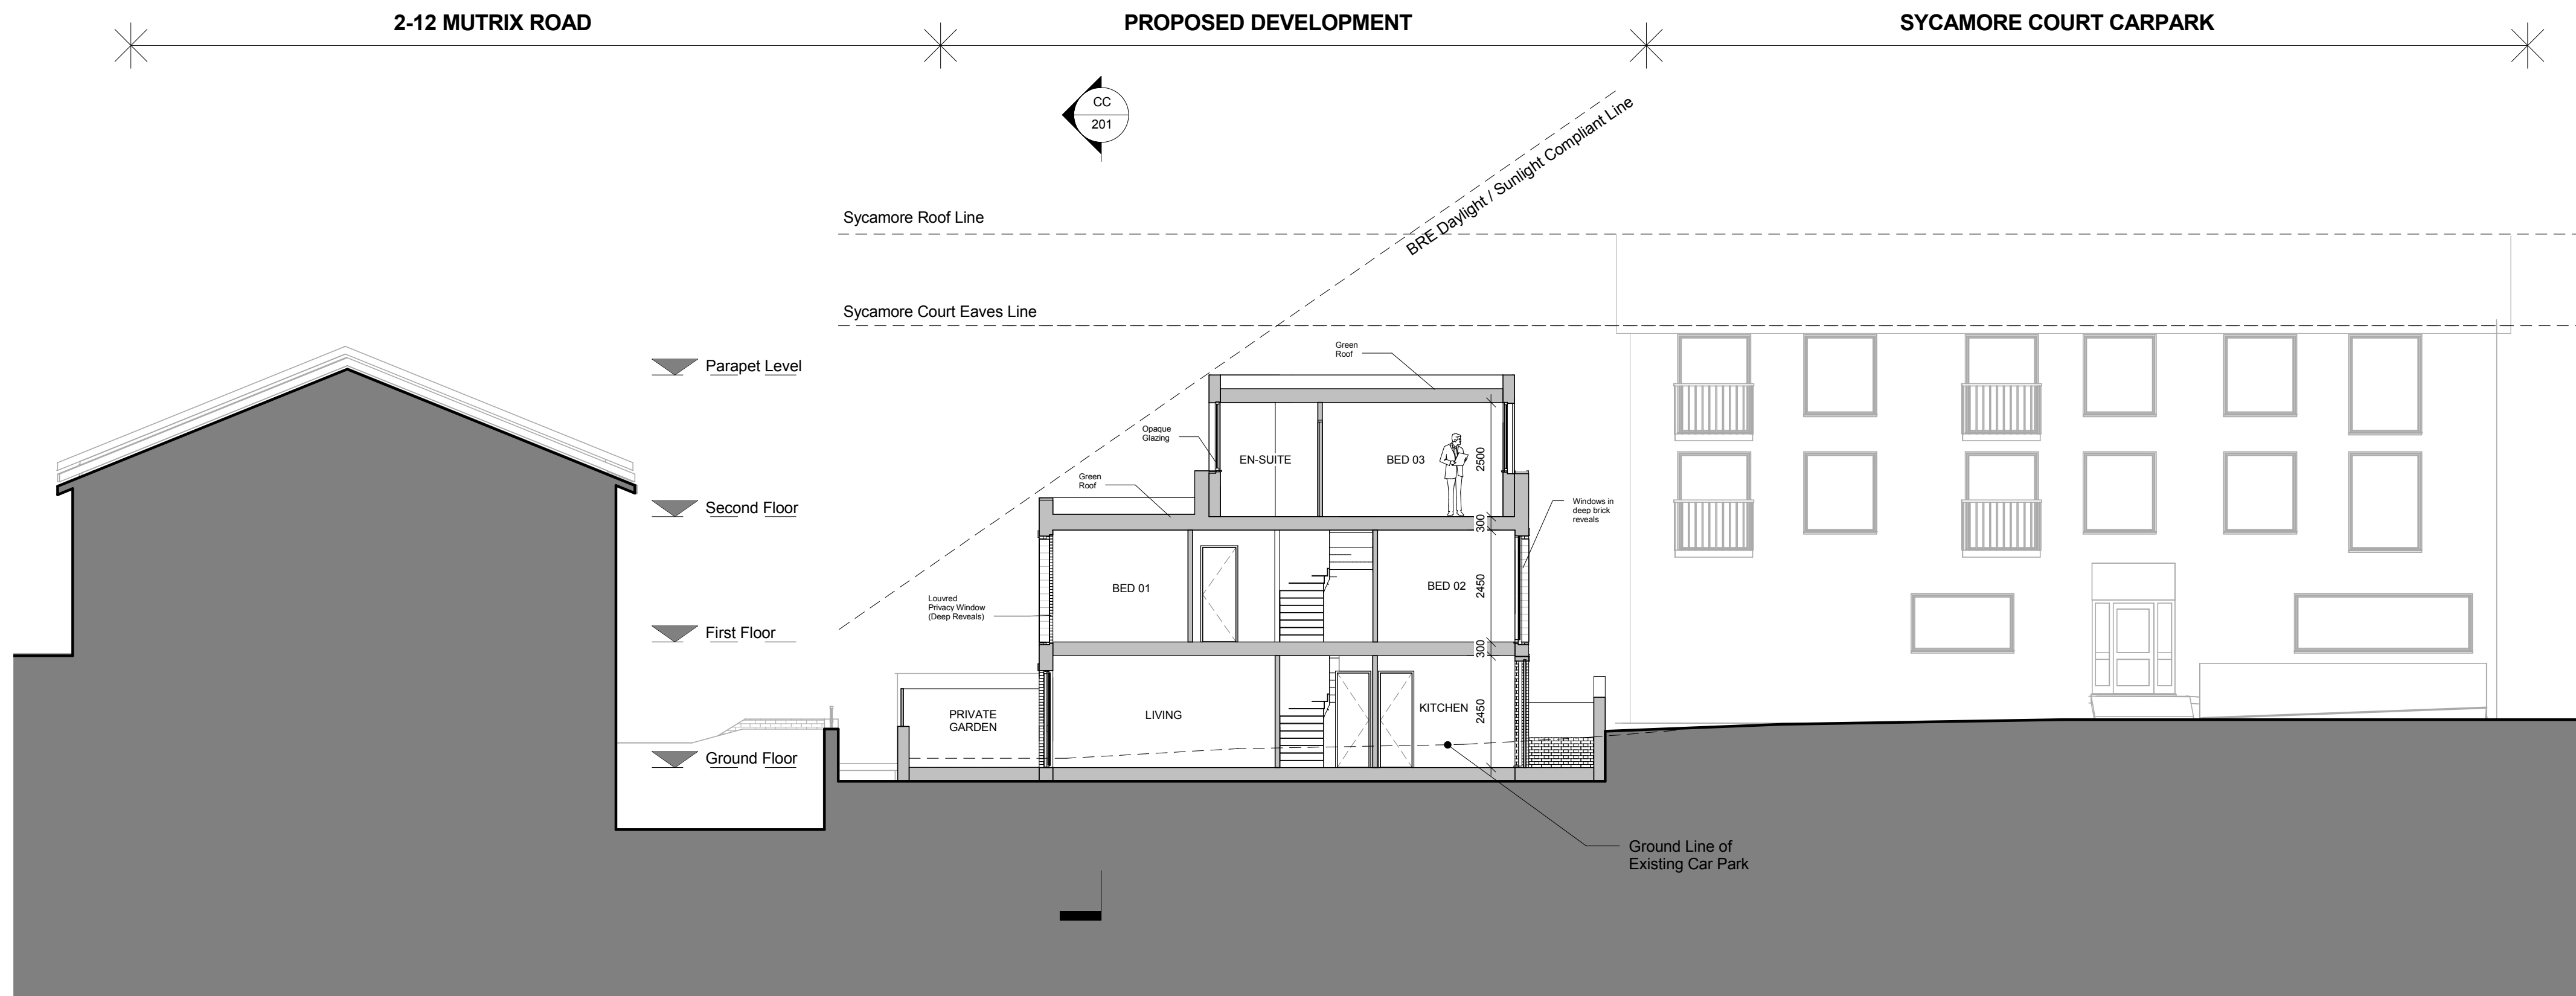

AA SECTION AA
1 : 100

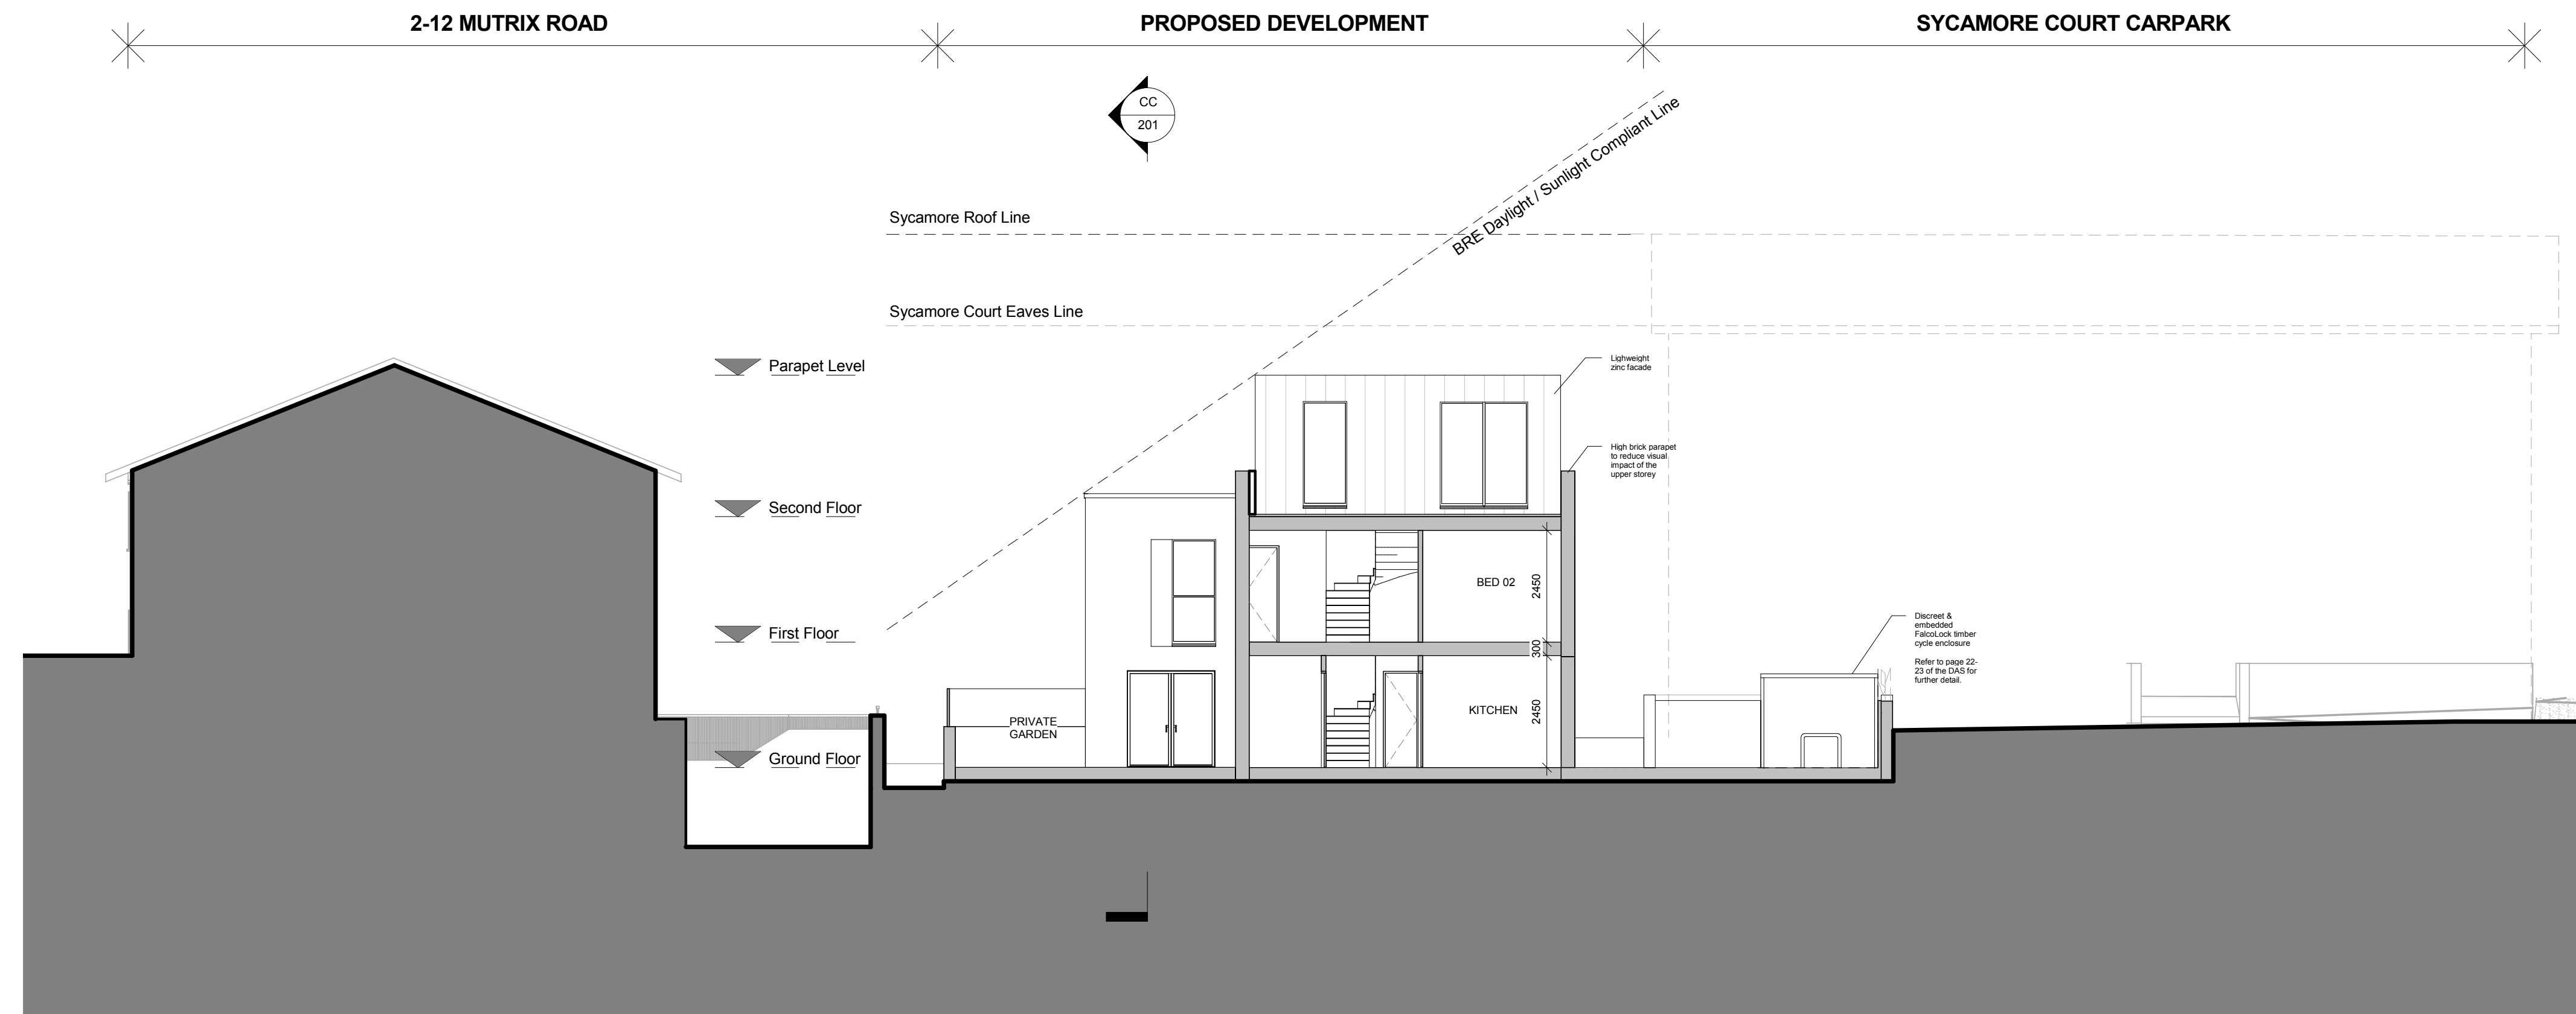


BB Section BB
1 : 100

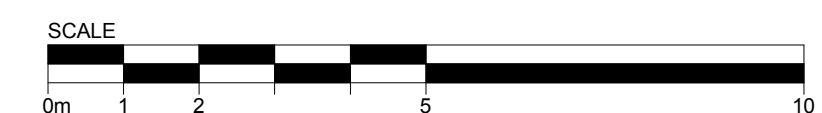


Do not scale dimensions.
All dimensions are in millimetres unless noted otherwise.
StreetPlot Ltd. shall be notified in writing of any discrepancies.

A		100816	Planning	PB	PB		
Rev	Date	Notes		Issued By	Insp By		
project							
Garages to the south of 27a West End Lane							
Status							
PLANNING							
Drawing Title							
BLOCK SECTIONS 1							
Drawing Number			Revision				
1000-200			A				
Scale		Creation Date					
1:100 @ A1 1:200 @ A3		10.08.16					
StreetPlot Ltd United House North Road London N7 9DP +44 (0)20 3817 9008 info@streetplot.co.uk www.streetplot.co.uk							

STREETPLOT

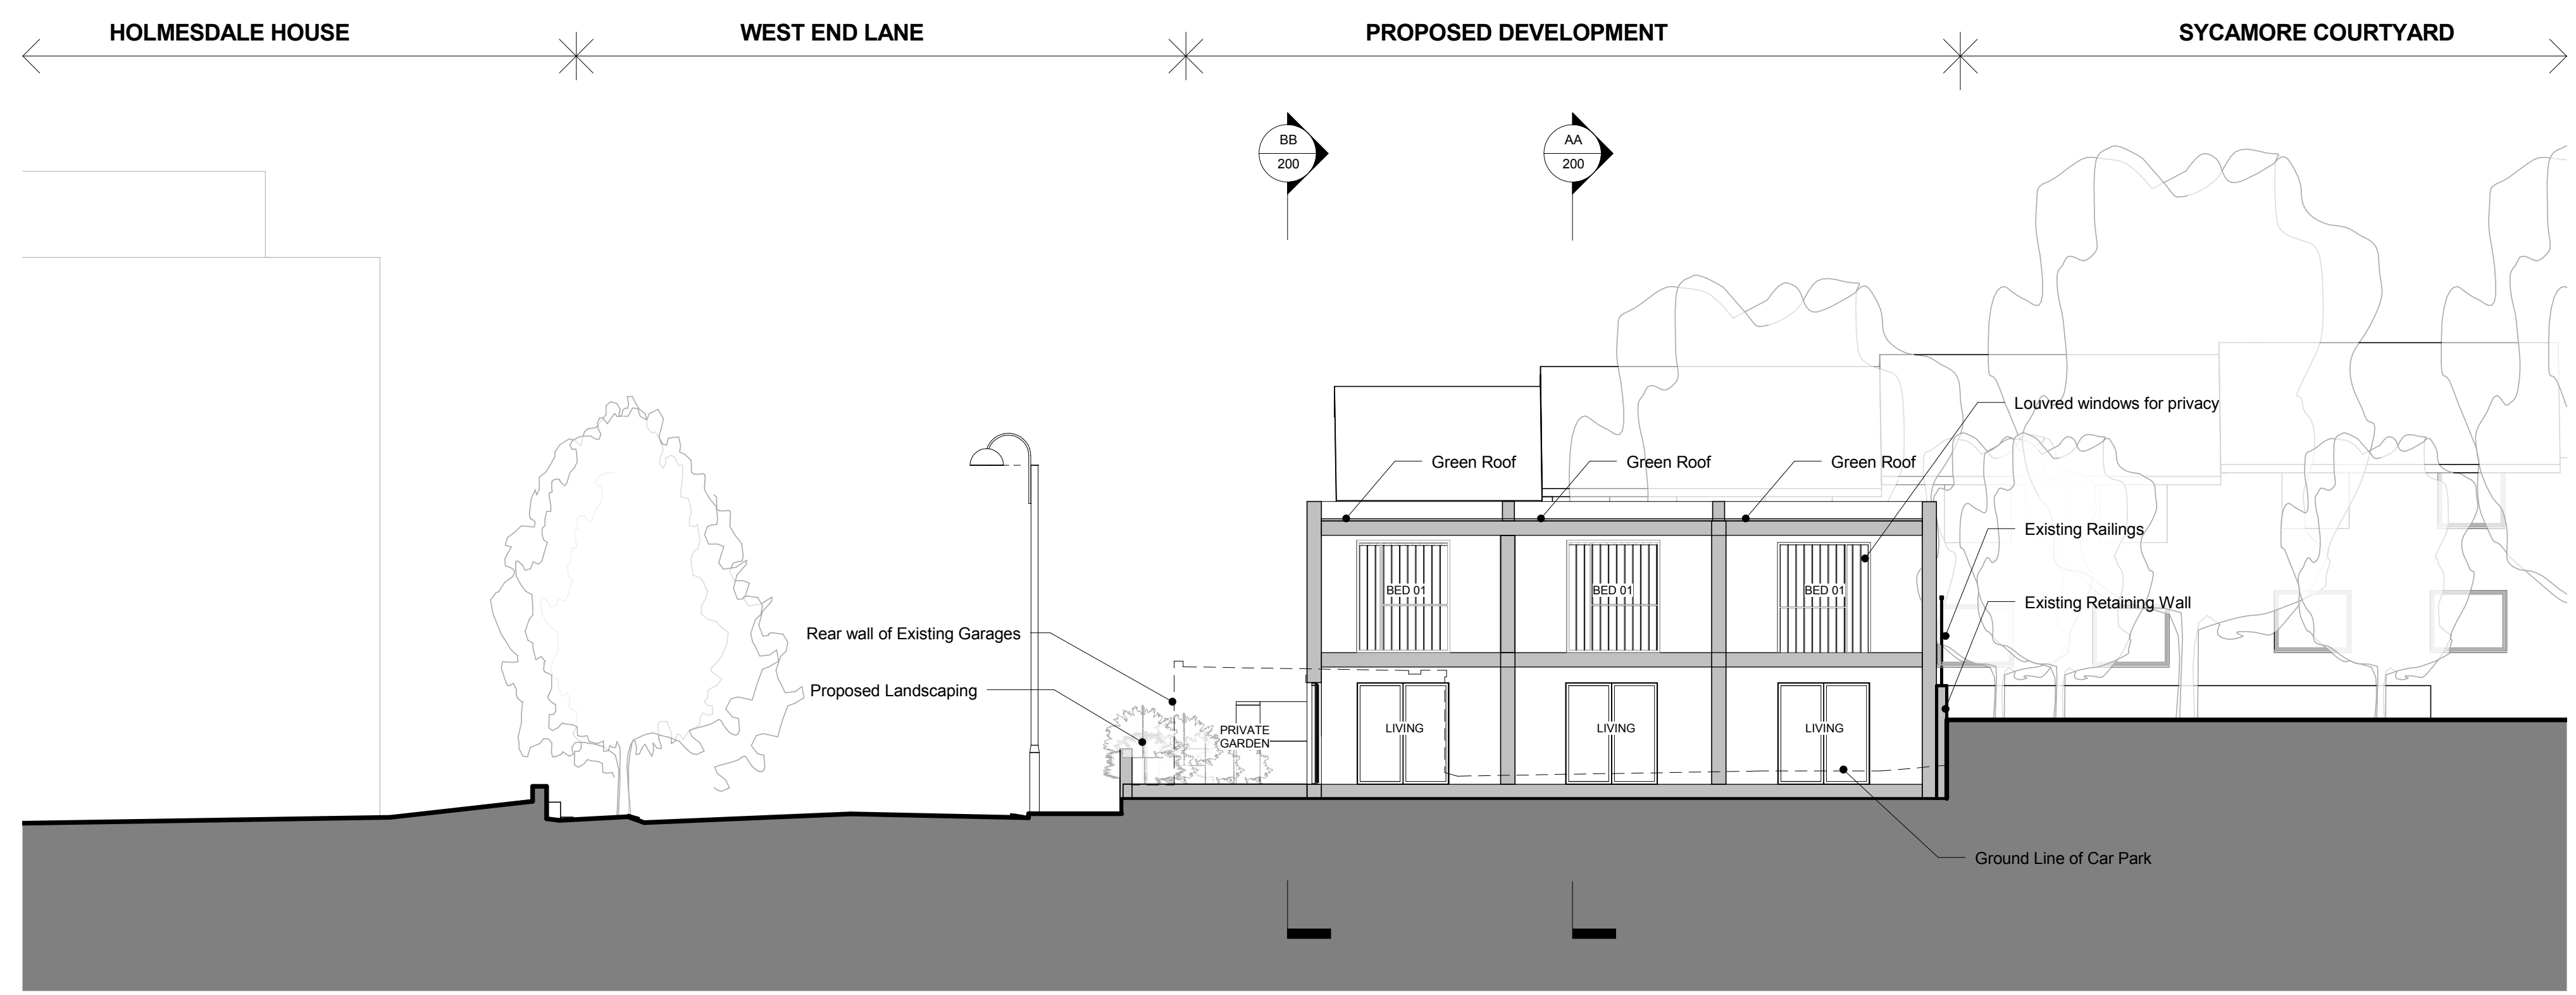

CC Section CC
1 : 100

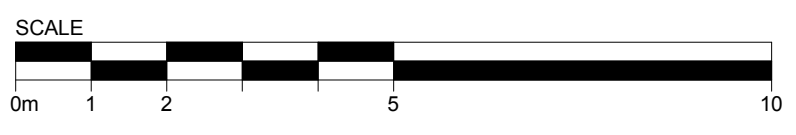

Do not scale dimensions.
All dimensions are in millimetres unless noted otherwise.
StreetPlot Ltd. shall be notified in writing of any discrepancies.

A		100816	Planning	PB	PB		
Rev	Date	Notes		Issued By	Insp By		
Project							
Garages to the south of 27a West End Lane							
Status							
PLANNING							
Drawing Title							
BLOCK SECTIONS 2							
Drawing Number				Revision			
1000-201				A			
Scale		Creation Date					
1:100 @ A1		10.08.16					
1:200 @ A3							
StreetPlot Ltd United House North Road London N7 9DP +44 (0)20 3817 9008 info@streetplot.co.uk www.streetplot.co.uk							