



GARDEN CONTINUES A FURTHER 2.4M FROM THIS POINT

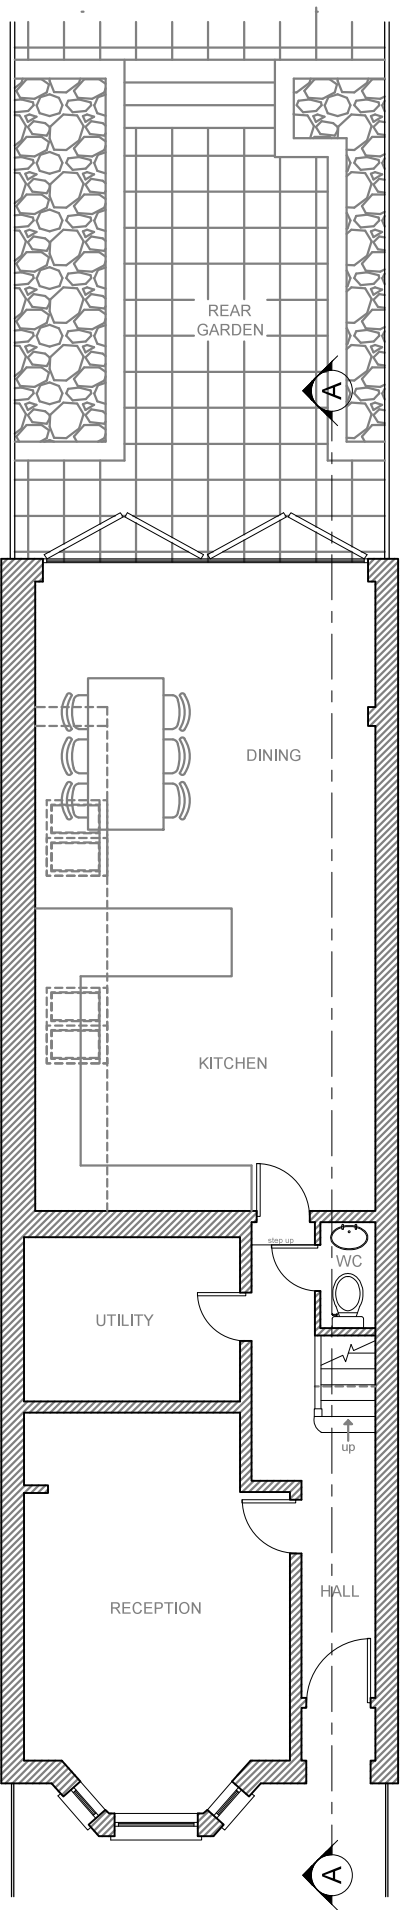

APPROVED
GROUND FLOOR PLAN




GARDEN CONTINUES A FURTHER 2.4M FROM THIS POINT

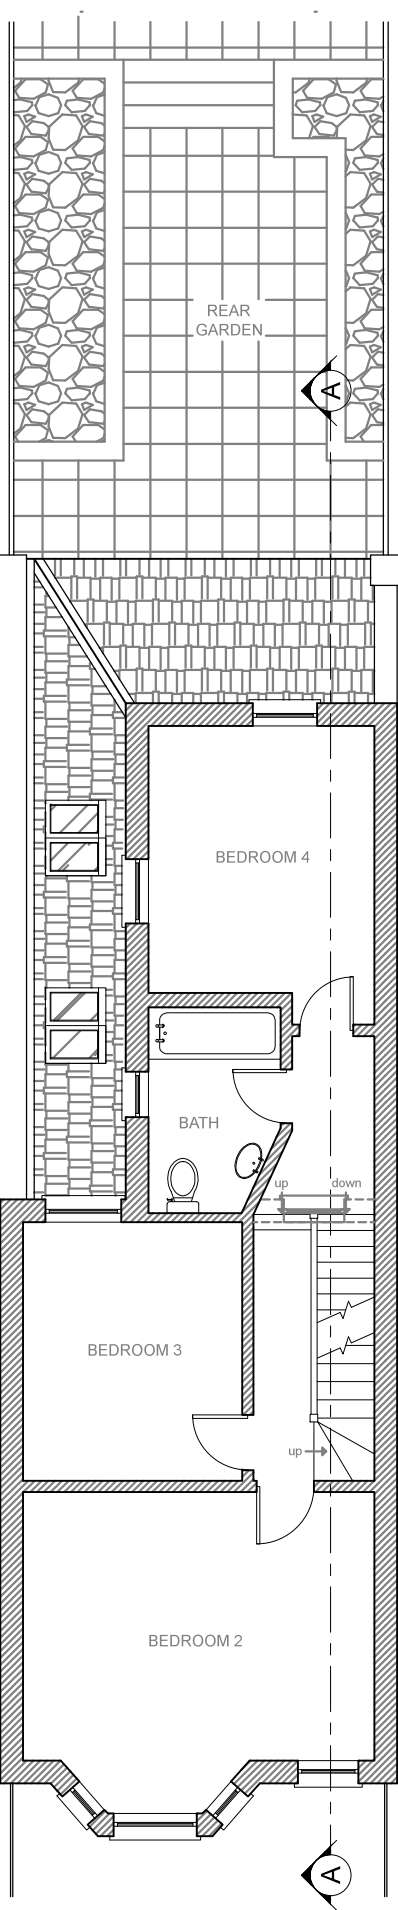


APPROVED
FIRST FLOOR PLAN

GARDEN CONTINUES A FURTHER 2.4M FROM THIS POINT

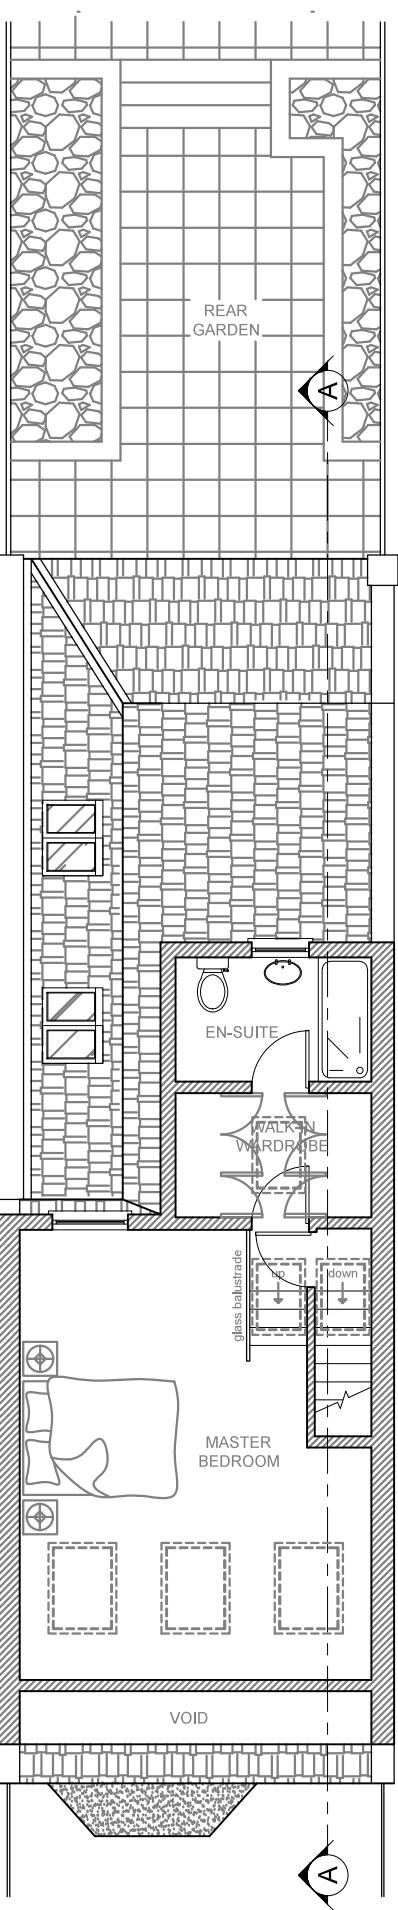

APPROVED
SECOND FLOOR PLAN

GARDEN CONTINUES A FURTHER 2.4M FROM THIS POINT

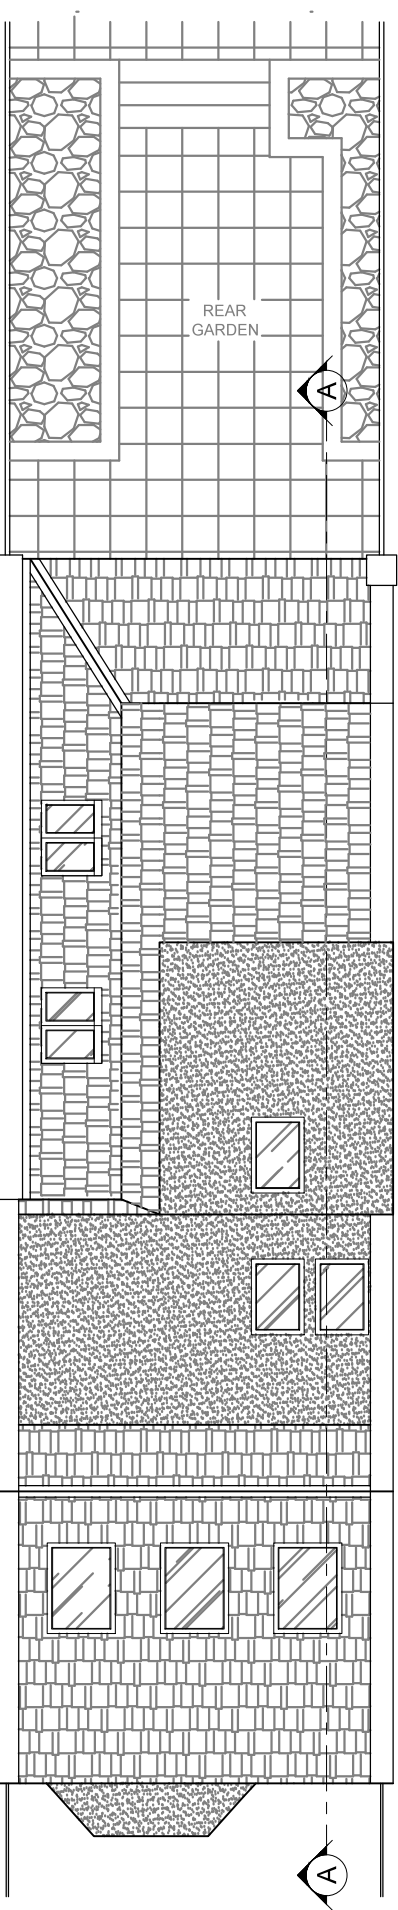

APPROVED
ROOF PLAN

Note:
This drawing has been drawn to scale for the purposes of obtaining local authority approval. Any measurements required for construction must not be scaled from this drawing.
All structural elements to be agreed with local authority Building Control prior to commencement of works.
Attention is drawn to the provisions of the party wall act 1996. Legal boundaries should be determined by others.



Planning & Technical Drawings
www.revive-renovations.com

client
Mrs Melanie Viner Cuneo
34 Ingham Road, NW6 1DE

project
HOUSEHOLDER APPLICATION
Erection of 1.1m railings at second floor level on rear of property

drawing title
**APPROVED
FLOOR PLANS**

date SEPT 2016	scale 1:100@A3	dwn DM
drawing number 001	sheet no. 1 OF 10	rev -