


06

A-(13)-010

PROPOSED GROUND FLOOR PLAN

1:50 @ A1,1:100 @ A3


PROJECT NAME:		CLIENT/PROJECT:		NOTES :		ARCHITECTURE:		CONSTRUCTION:		SHEET TITLE:		DRAWING STATUS:		JOB NUMBER:							
0696		9 Hartland Road, London		All dimensions in millimetres.						PROPOSED GROUND FLOOR PLAN		FOR PLANNING		0696							
				All dimensions and levels are to be checked on site by the main contractor prior to commencing excavation works. Any discrepancy is to be reported back to the designer for instruction.								DRAWN BY:		SIGNATURE:		DRAWING No:					
				This drawing is the property of VORBILD ARCHITECTURE LIMITED and may not be reproduced or disclosed to a third party in any form without written permission								LC/MS		A-(13)-010							
										www.vorbild.co.uk		info@vorbild.co.uk				APPROVED:		SIGNATURE:		SCALE:	
												MS				1:100		13-09-2016		A	

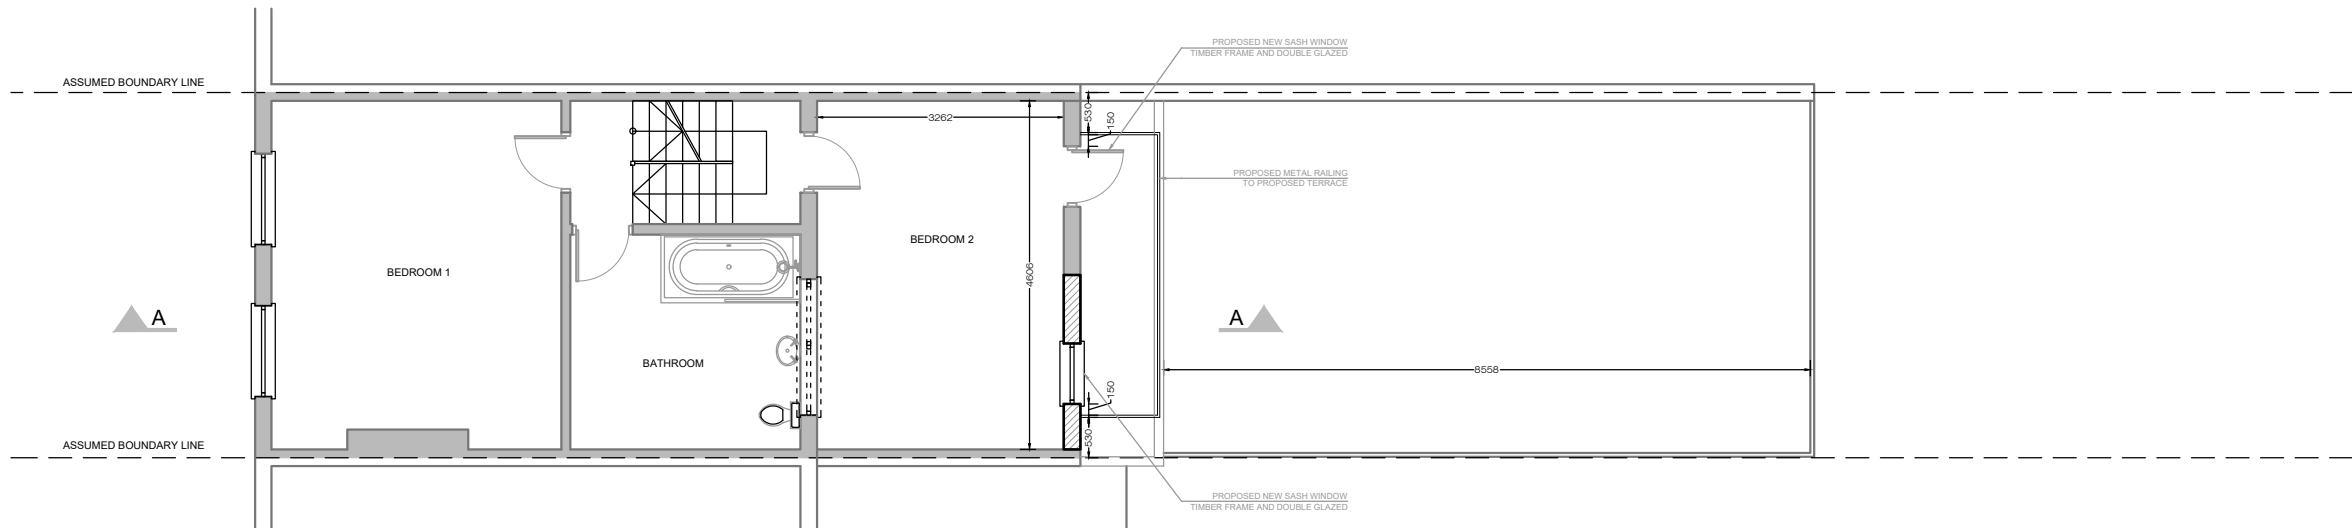

07
A-(13)-011

PROPOSED FIRST FLOOR PLAN
1:50 @ A1,1:100 @ A3

PROJECT NAME:	CLIENT/PROJECT:	NOTES :	ARCHITECTURE:	CONSTRUCTION:	SHEET TITLE:	DRAWING STATUS:	JOB NUMBER:
0696	9 Hartland Road, London	All dimensions in millimetres. All dimensions and levels are to be checked on site by the main contractor prior to commencing excavation works. Any discrepancy is to be reported back to the designer for instruction. This drawing is the property of VORBILD ARCHITECTURE LIMITED and may not be reproduced or disclosed to a third party in any form without written permission	<div><div>VORBILD ARCHITECTURE www.vorbild.co.ukinfo@vorbild.co.uk</div></div>		PROPOSED FIRST FLOOR PLAN	FOR PLANNING	0696
				INSTALLATIONS:		DRAWN BY:	DRAWING No:
				INSTALLATIONS:		LC/MS	A-(13)-011
						APPROVED:	SIGNATURE: SCALE: DATE: Rev. No.:
						MS	1:100 13-09-2016 A

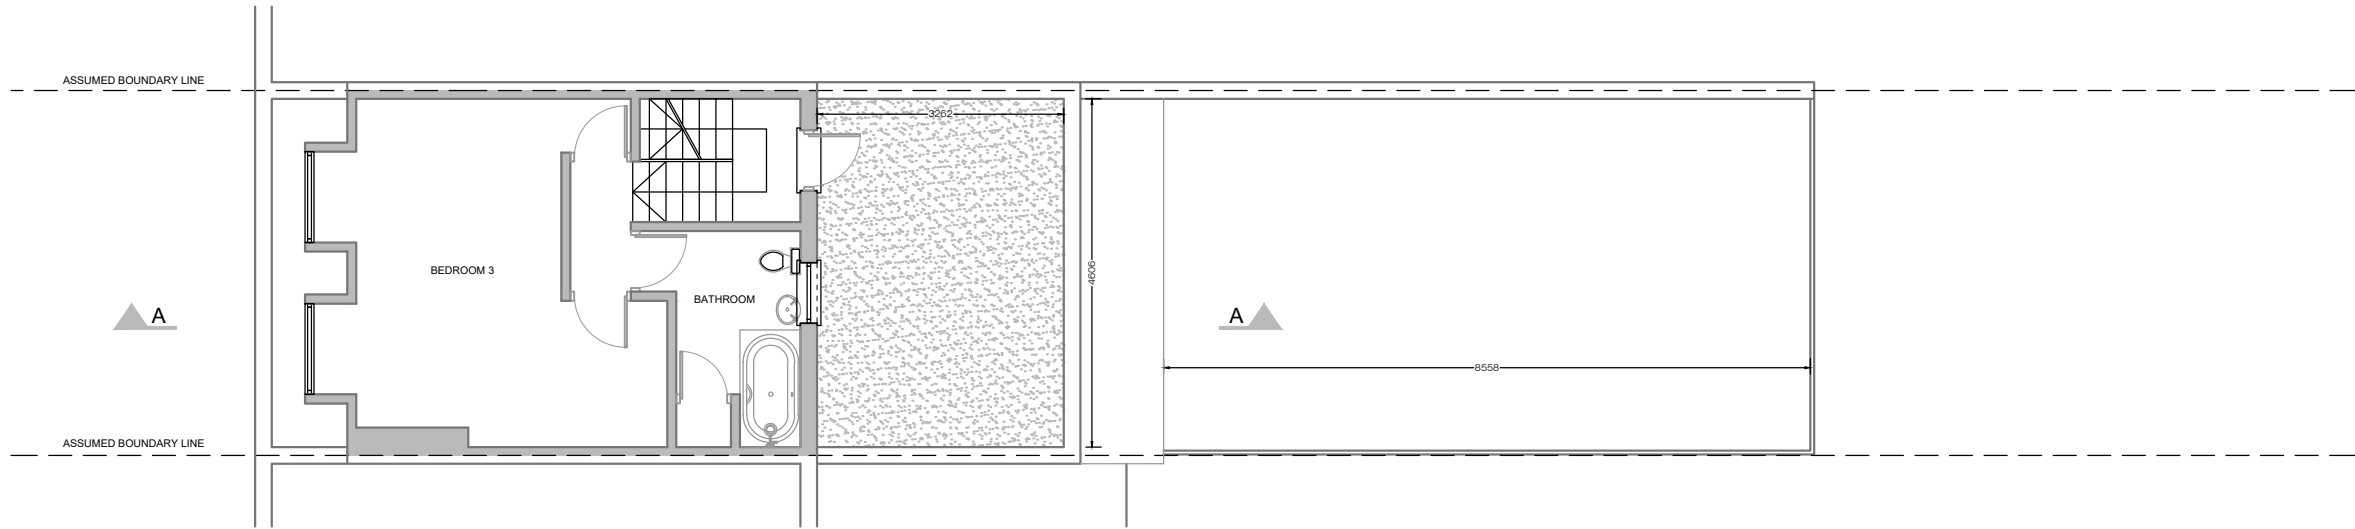


08

A-(13)-012

PROPOSED SECOND FLOOR PLAN

1:50 @ A1,1:100 @ A3

PROJECT NAME:	CLIENT/PROJECT:	NOTES :	ARCHITECTURE:	CONSTRUCTION:	SHEET TITLE:	DRAWING STATUS:	JOB NUMBER:			
0696	9 Hartland Road, London	All dimensions in millimetres.	<div><div>VORBILD ARCHITECTURE</div><div>www.vorbild.co.ukinfo@vorbild.co.uk</div></div>		PROPOSED SECOND FLOOR PLAN	FOR PLANNING	0696			
		All dimensions and levels are to be checked on site by the main contractor prior to commencing excavation works. Any discrepancy is to be reported back to the designer for instruction.		INSTALLATIONS:		DRAWN BY:	SIGNATURE:	DRAWING No:		
		This drawing is the property of VORBILD ARCHITECTURE LIMITED and may not be reproduced or disclosed to a third party in any form without written permission		INSTALLATIONS:		LC/MS		A-(13)-012		
						APPROVED:	SIGNATURE:	SCALE:	DATE:	Rev. No.:
						MS		1:100	13-09-2016	A

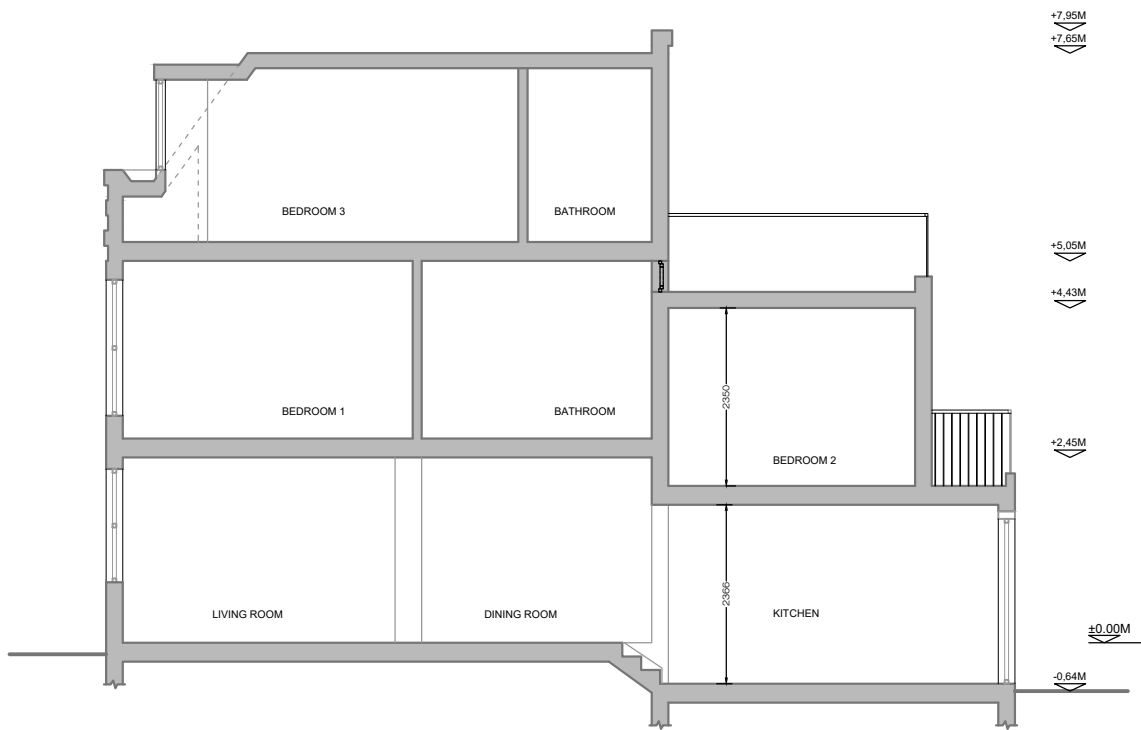


09

A-(14)-010

PROPOSED SECTION A-A

1:50 @ A1,1:100 @ A3

PROJECT NAME:		CLIENT/PROJECT:		NOTES :		ARCHITECTURE:		CONSTRUCTION:		SHEET TITLE:		DRAWING STATUS:		JOB NUMBER:					
0696		9 Hartland Road, London		All dimensions in millimetres.		<div><div><div>V</div><div>VORBILD</div><div>ARCHITECTURE</div><div>www.vorbild.co.uk</div><div>info@vorbild.co.uk</div></div></div>		INSTALLATIONS:		PROPOSED SECTION A-A		FOR PLANNING		0696					
				DRAWN BY:								SIGNATURE:		DRAWING No:					
				LC/MS										A-(14)-010					
				APPROVED:								SIGNATURE:		SCALE:		DATE:		Rev. No.:	
				This drawing is the property of VORBILD ARCHITECTURE LIMITED and may not be reproduced or disclosed to a third party in any form without written permission				INSTALLATIONS:				MS		1:100		13-09-2016		A	

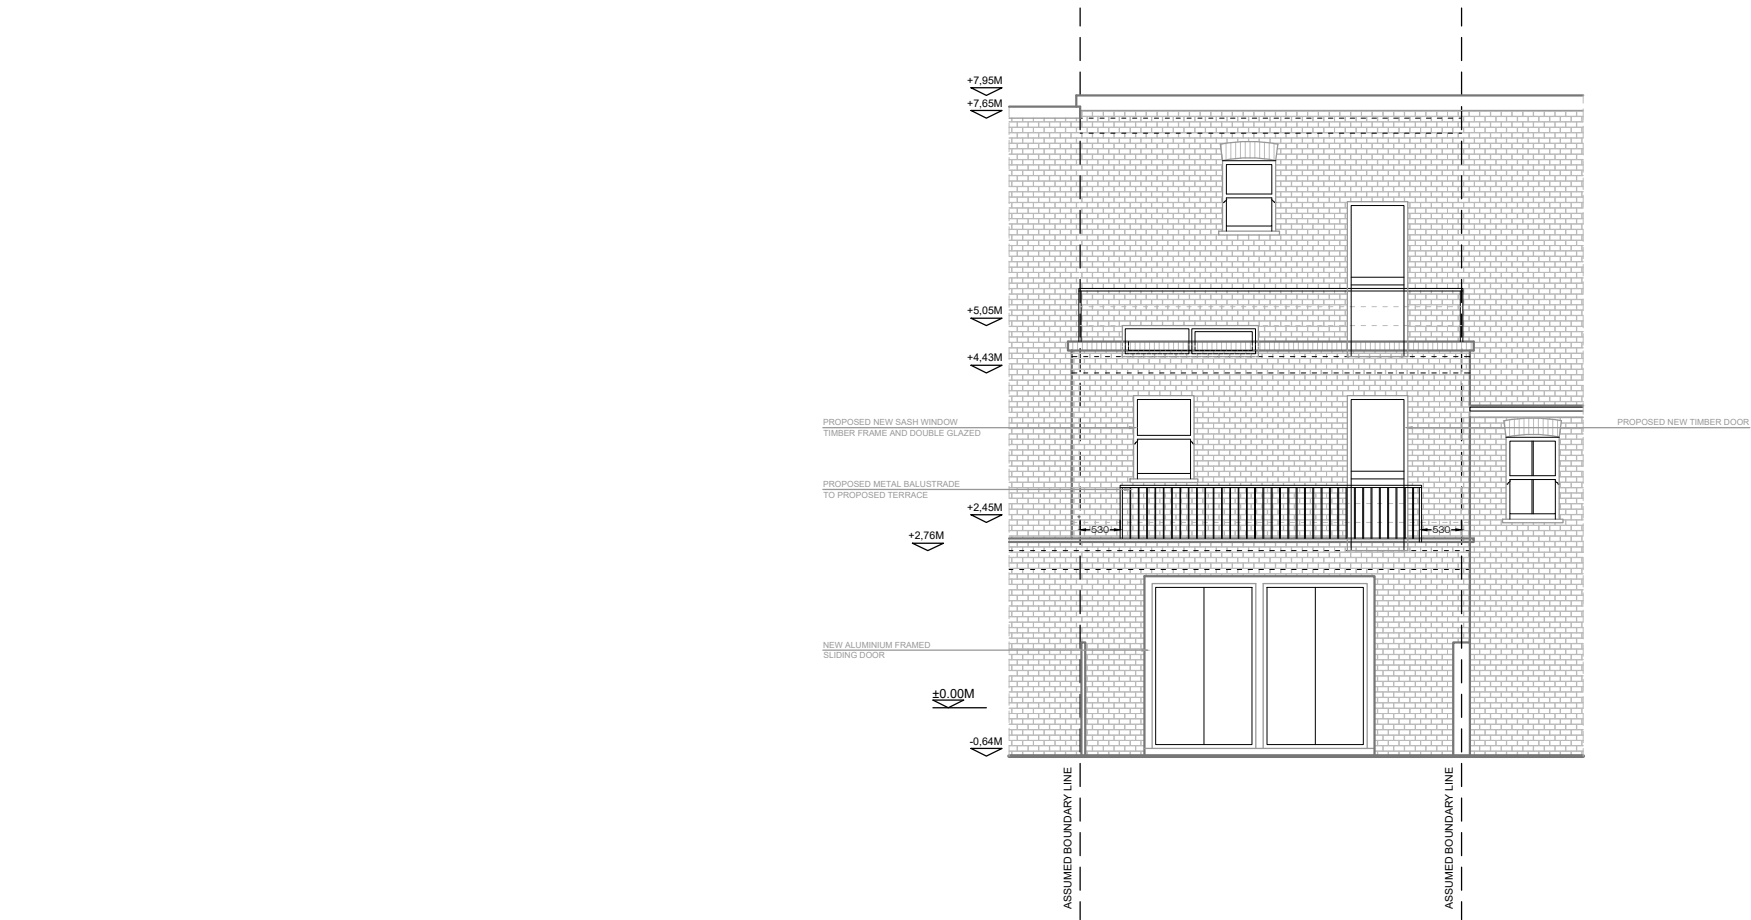

10

A-(15)-010

PROPOSED REAR ELEVATION

1:50 @ A1,1:100 @ A3

PROJECT NAME:		CLIENT/PROJECT:		NOTES :		ARCHITECTURE:		CONSTRUCTION:		SHEET TITLE:		DRAWING STATUS:		JOB NUMBER:			
0696		9 Hartland Road, London		All dimensions in millimetres.		<div><div><div>V</div><div>VORBILD</div><div>ARCHITECTURE</div><div>www.vorbild.co.uk</div><div>info@vorbild.co.uk</div></div></div>		PROPOSED REAR ELEVATION		FOR PLANNING		0696					
				DRAWN BY:						SIGNATURE:		DRAWING No:					
				LC/MS								A-(15)-010					
				APPROVED:						SIGNATURE:		SCALE:		DATE:		Rev. No.:	
				This drawing is the property of VORBILD ARCHITECTURE LIMITED and may not be reproduced or disclosed to a third party in any form without written permission						MS		1:100		13-09-2016		A	