

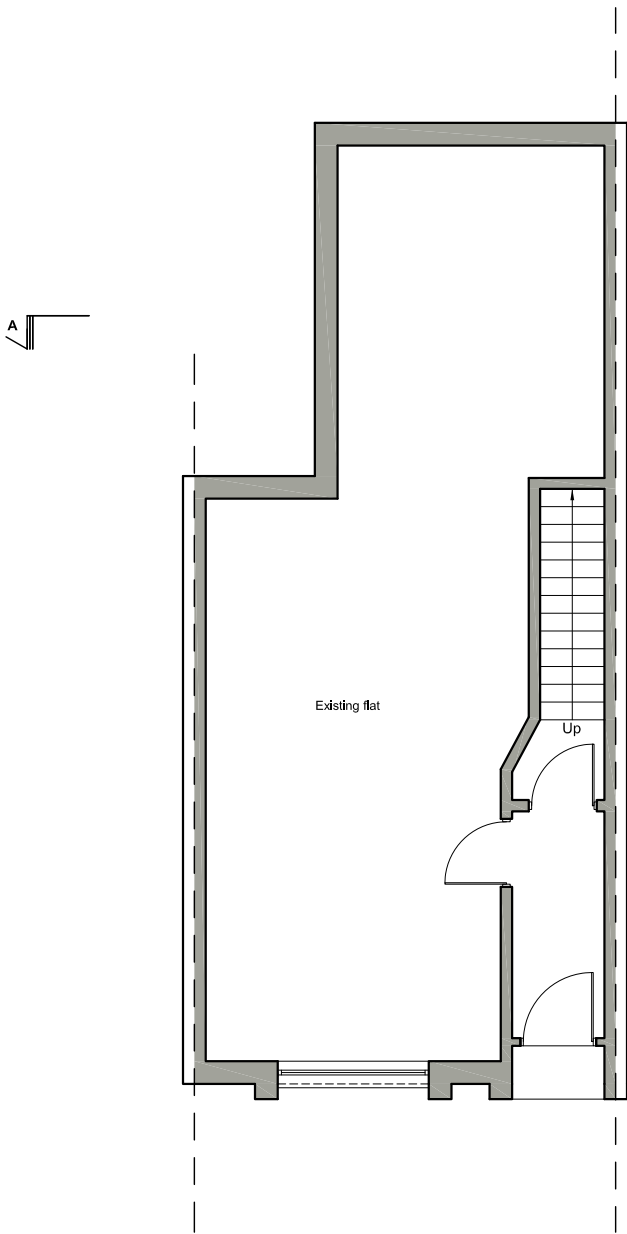



EXISTING PLANS  
SCALE 1.100

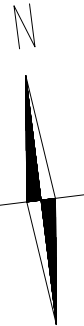

EXISTING GROUND FLOOR  
SCALE 1.100

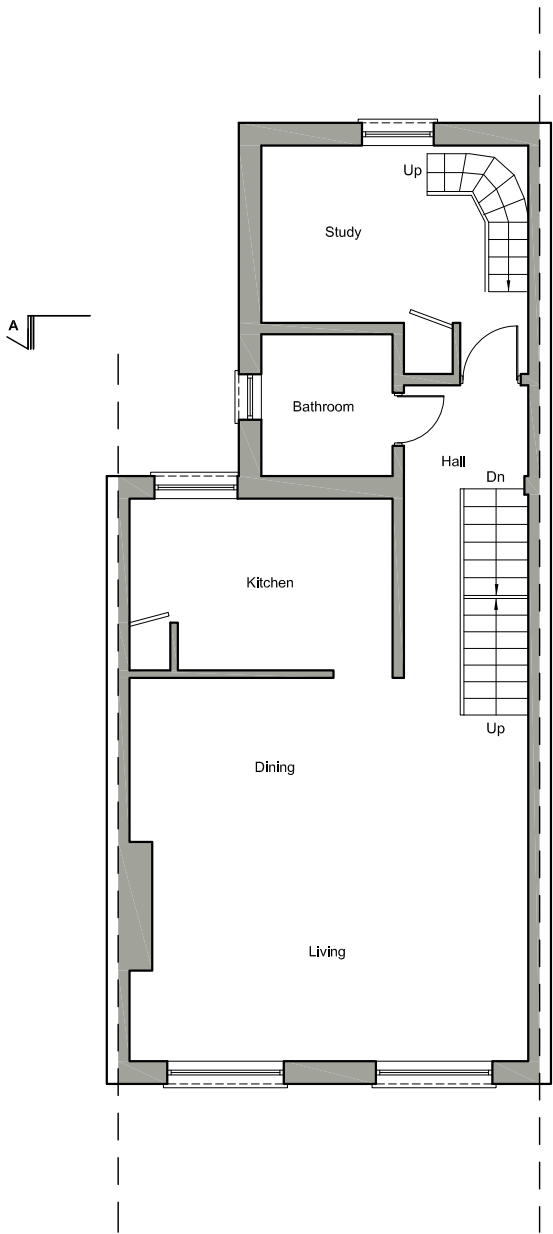

EXISTING FIRST FLOOR  
SCALE 1.100

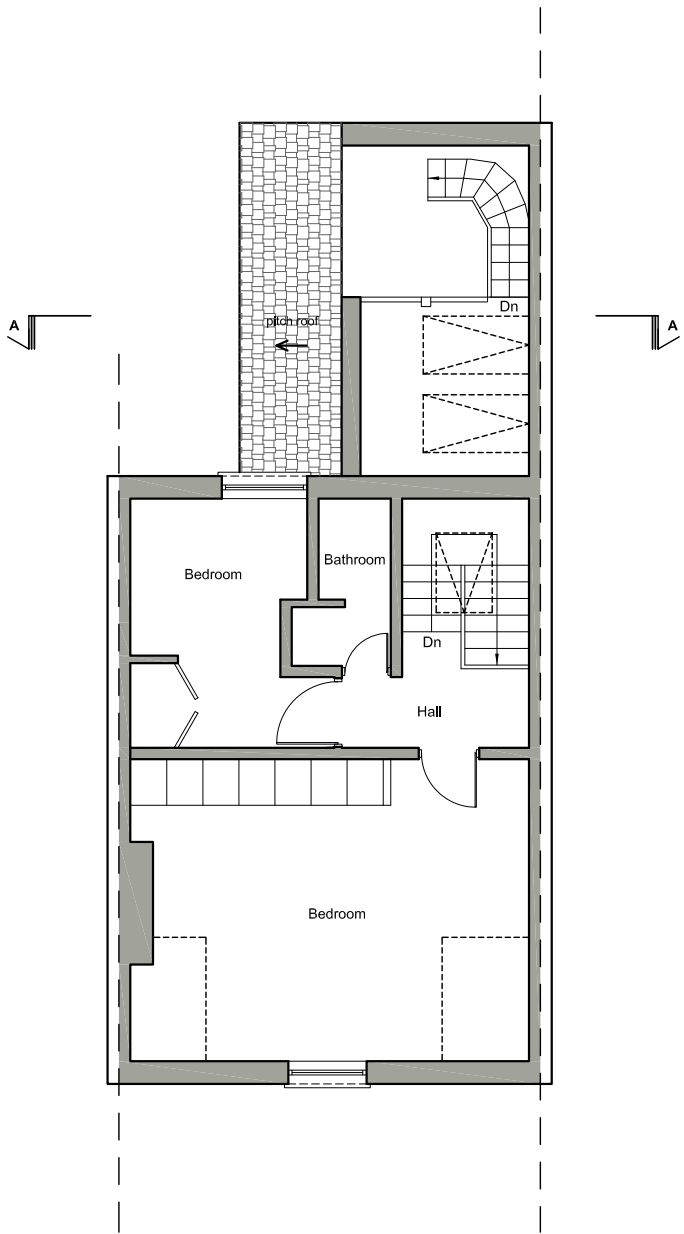

EXISTING SECOND FLOOR  
SCALE 1.100



Written dimensions to be taken in preferences to scaled dimensions. The Contractor is responsible for checking all dimensions before work starts.

All work is to be carried out to the requirements, and to the satisfaction of the Local Authority. These drawings are for planning purposes only

Any discrepancies to be brought to the attention of 4D Planning Consultants immediately.

Location Plan



Rev	Date	Description	by	chk





**4D PLANNING**™


www.GetMePlanning.com®

Client <b>David Gasperow</b>	
Project 1 Agincourt Road, NW3 2PB	
Title Existing Plans	
Date: September 2016	Rev: /
Scale: 1:50 @ A1, 1:100 @ A3	
Drawing No. 1AR03	


PROPOSED PLANS  
SCALE 1.100

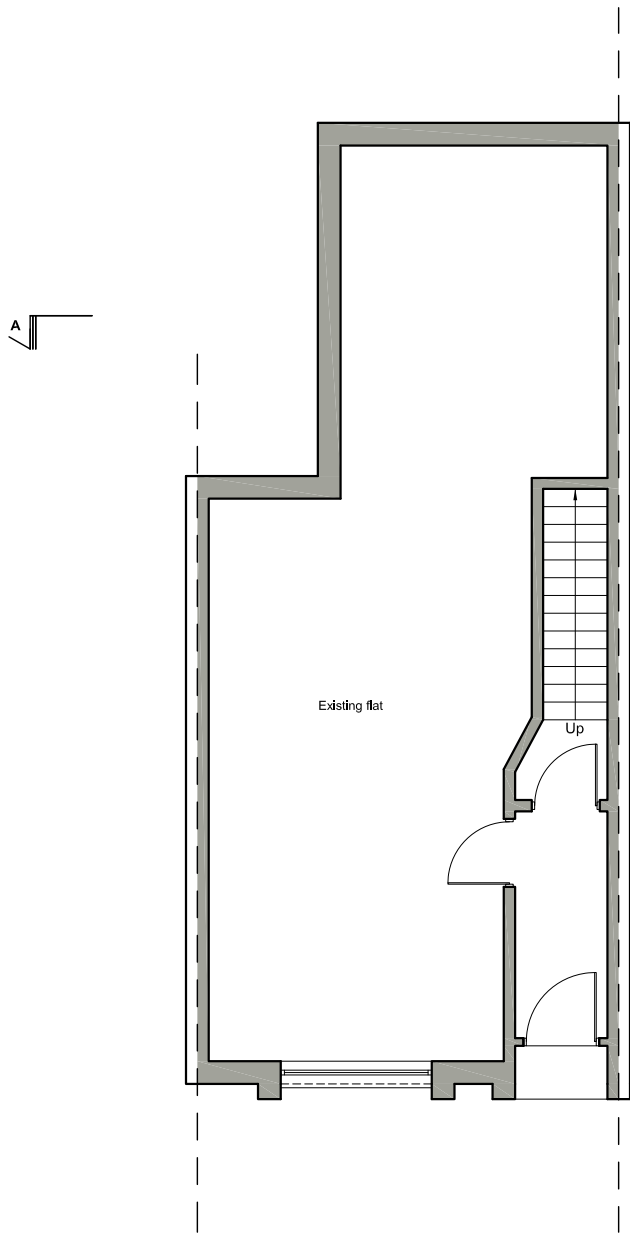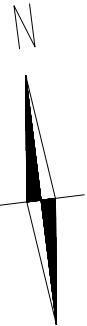

PROPOSED GROUND FLOOR  
SCALE 1.100  
(NOT CHANGED)

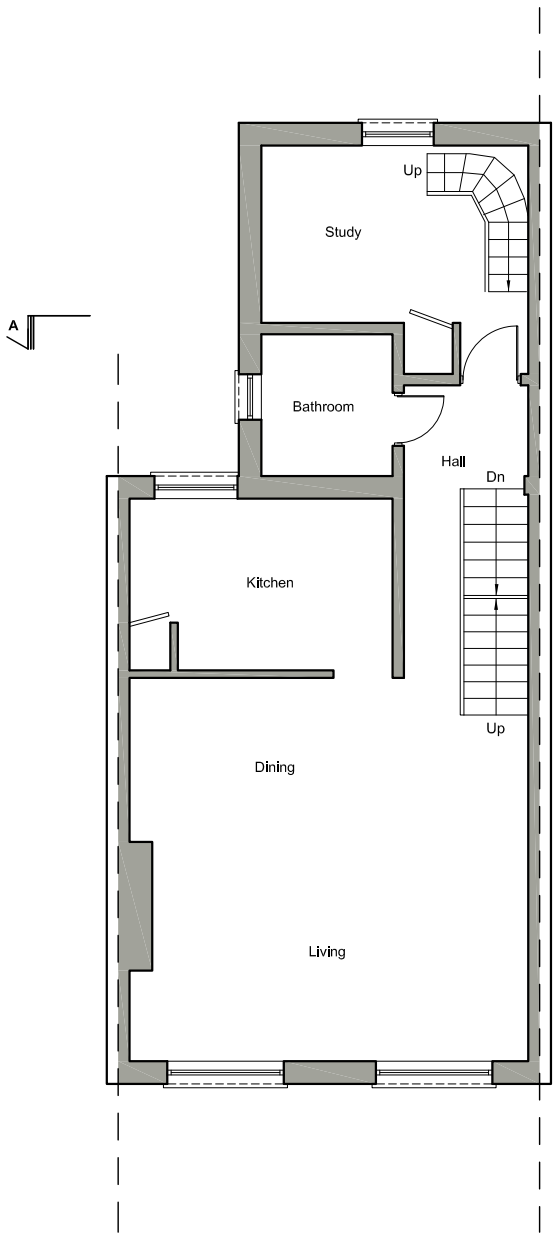

PROPOSED FIRST FLOOR  
SCALE 1.100  
(NOT CHANGED)

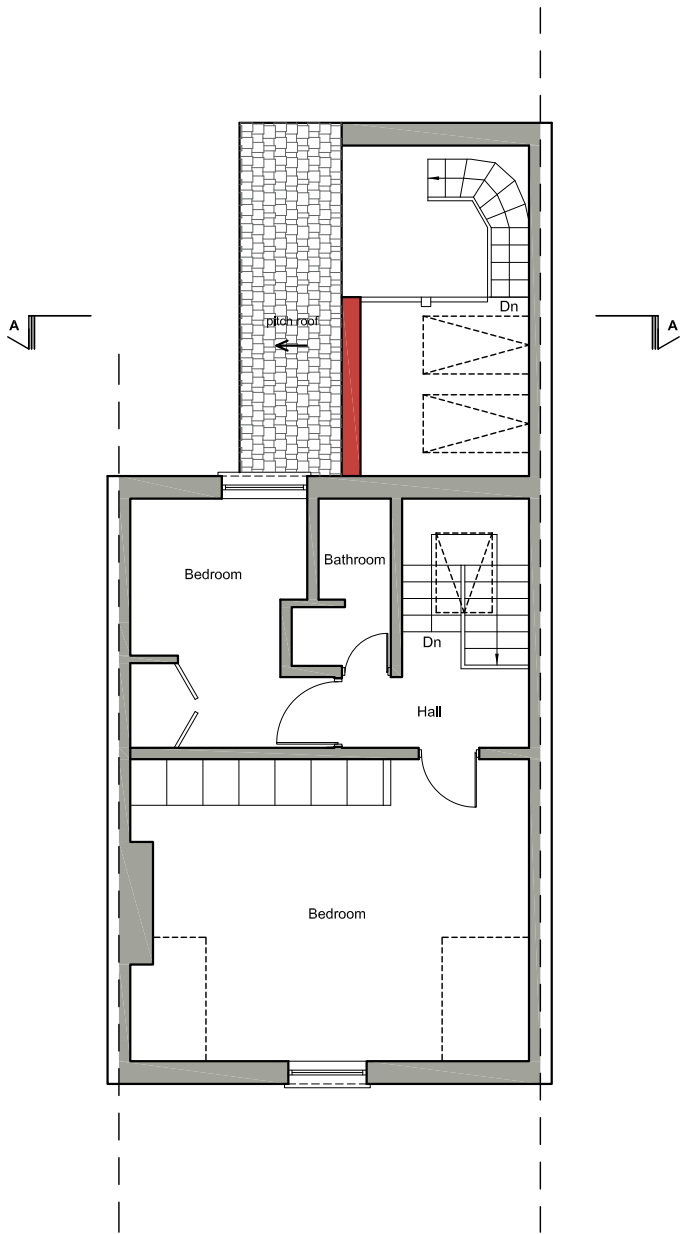

PROPOSED SECOND FLOOR  
SCALE 1.100



Written dimensions to be taken in preferences to scaled dimensions. The Contractor is responsible for checking all dimensions before work starts.

All work is to be carried out to the requirements, and to the satisfaction of the Local Authority. These drawings are for planning purposes only

Any discrepancies to be brought to the attention of 4D Planning Consultants immediately.



Rev	Date	Description	by	chk




**4D PLANNING**™

www.GetMePlanning.com®

Client		David Gasperow	
Project		1 Agincourt Road, NW3 2PB	
Title		Proposed Plans	
Date: September 2016	Rev:	/	
Scale: 1:50 @ A1, 1:100 @ A3			
Drawing No. 1AR04			


EXISTING SECTION A-A , EXISTING ROOF PLAN

SCALE 1.100

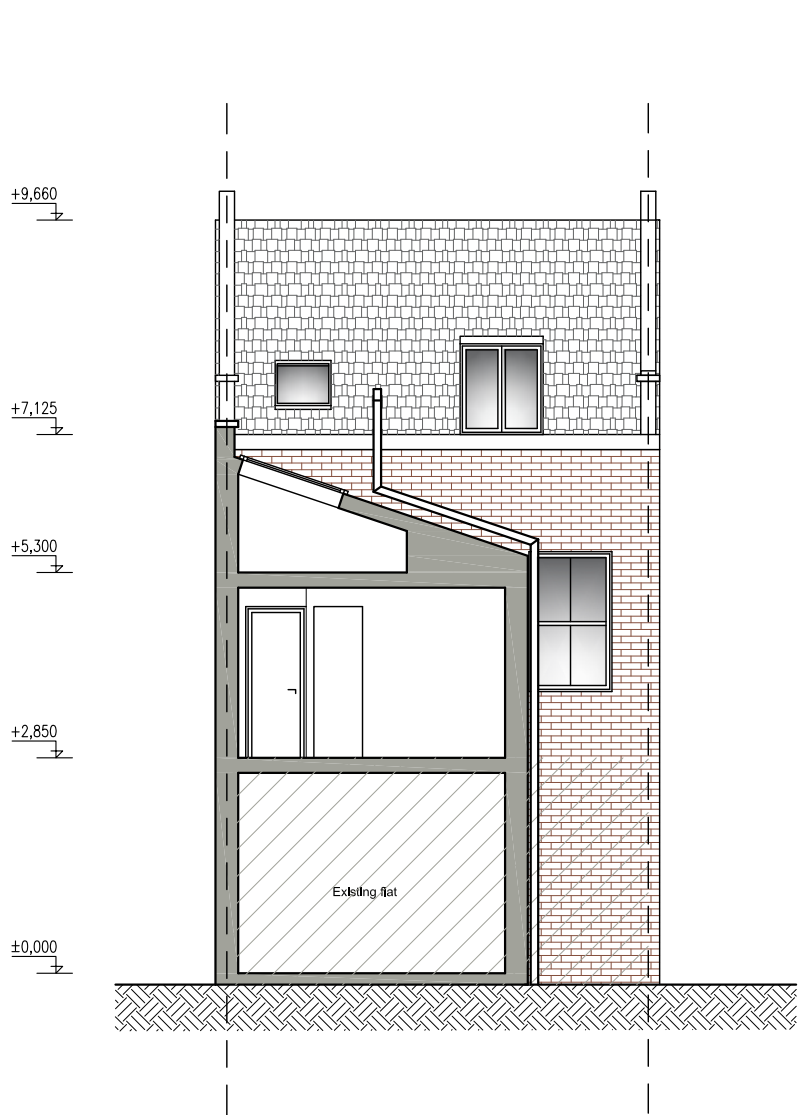

EXISTING SECTION A-A

SCALE 1.100

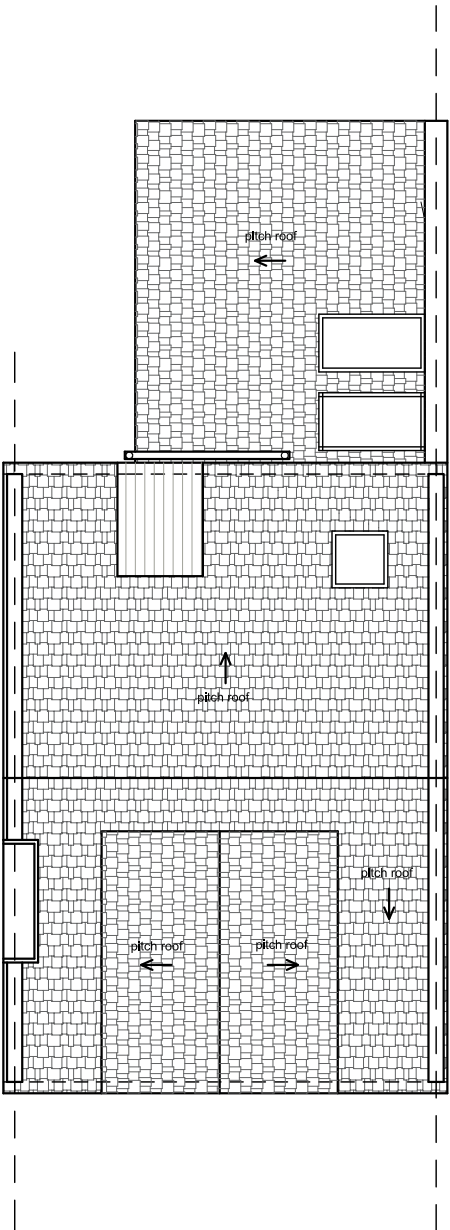

EXISTING ROOF PLAN

SCALE 1.100



Written dimensions to be taken in preferences to scaled dimensions. The Contractor is responsible for checking all dimensions before work starts.

All work is to be carried out to the requirements, and to the satisfaction of the Local Authority. These drawings are for planning purposes only

Any discrepancies to be brought to the attention of 4D Planning Consultants immediately.

Location Plan



Rev	Date	Description	by	chk



4D PLANNING™

www.GetMePlanning.com®

Client

David Gasperow

Project

1 Agincourt Road, NW3 2PB



Title

Existing Section A-A,  
Existing Roof Plan

Date: September 2016	Rev:
Scale: 1:50 @ A1, 1:100 @ A3	/
Drawing No. 1AR05	


PROPOSED SECTION A-A , PROPOSED ROOF PLAN

SCALE 1.100

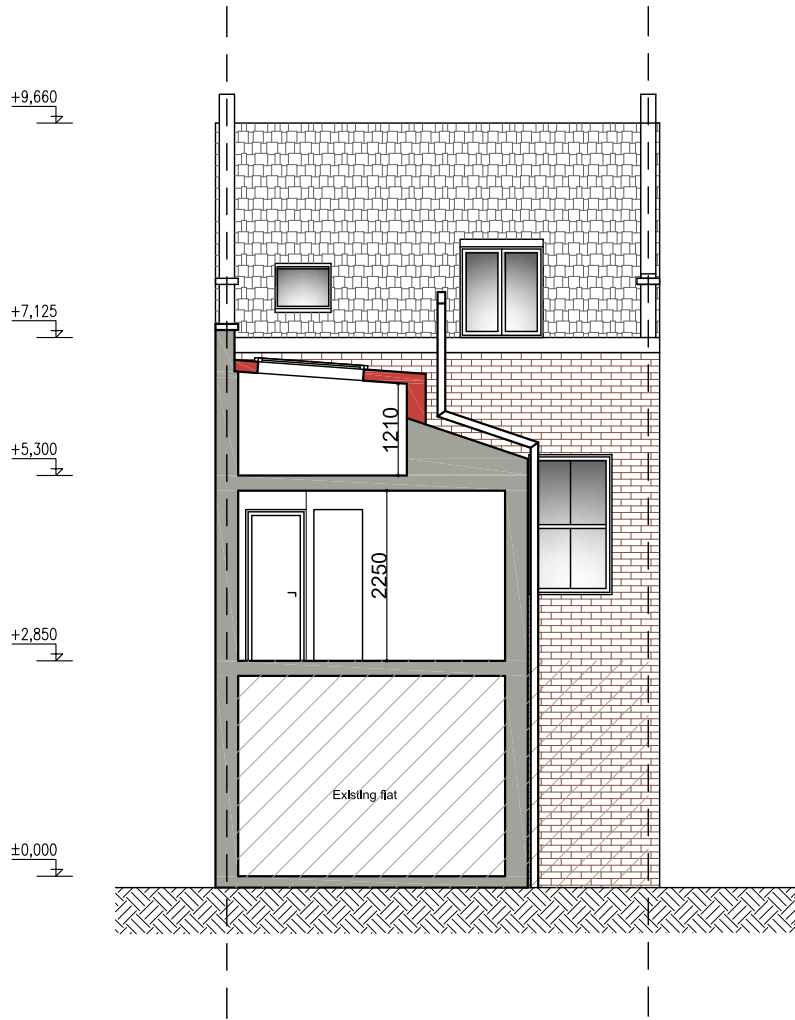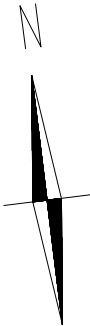

PROPOSED SECTION A-A

SCALE 1.100

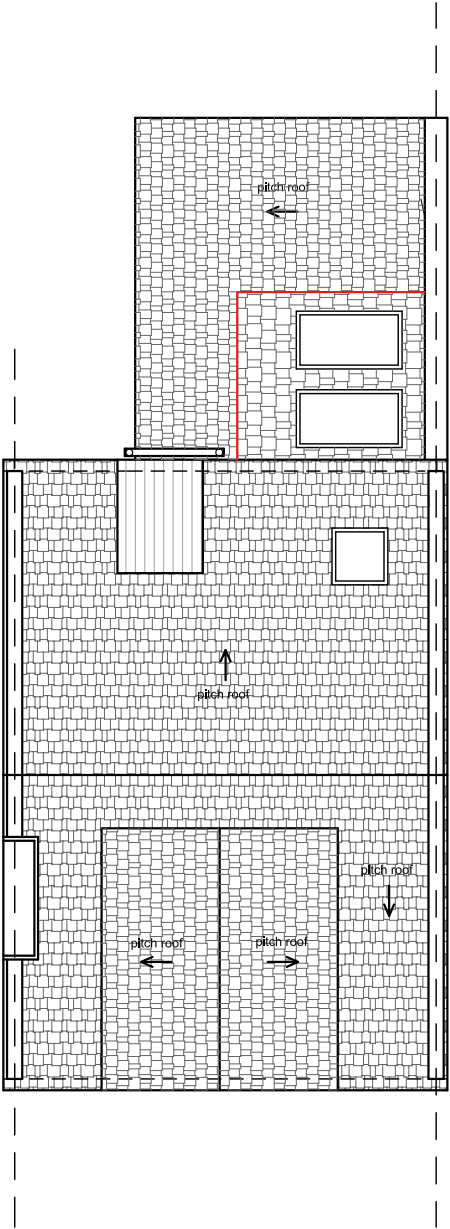

PROPOSED ROOF PLAN

SCALE 1.100



Written dimensions to be taken in preferences to scaled dimensions. The Contractor is responsible for checking all dimensions before work starts.

All work is to be carried out to the requirements, and to the satisfaction of the Local Authority. These drawings are for planning purposes only

Any discrepancies to be brought to the attention of 4D Planning Consultants immediately.

Location Plan



Rev	Date	Description	by	chk



4D PLANNING™

www.GetMePlanning.com®

Client		David Gasperow	
Project		1 Agincourt Road, NW3 2PB	
Title		Proposed Section A-A, Proposed Roof Plan	
Date: September 2016		Rev: /	
Scale: 1:50 @ A1, 1:100 @ A3			
Drawing No. 1AR06			




EXISTING ELEVATIONS

SCALE 1.100




EXISTING FRONT ELEVATION

SCALE 1.100

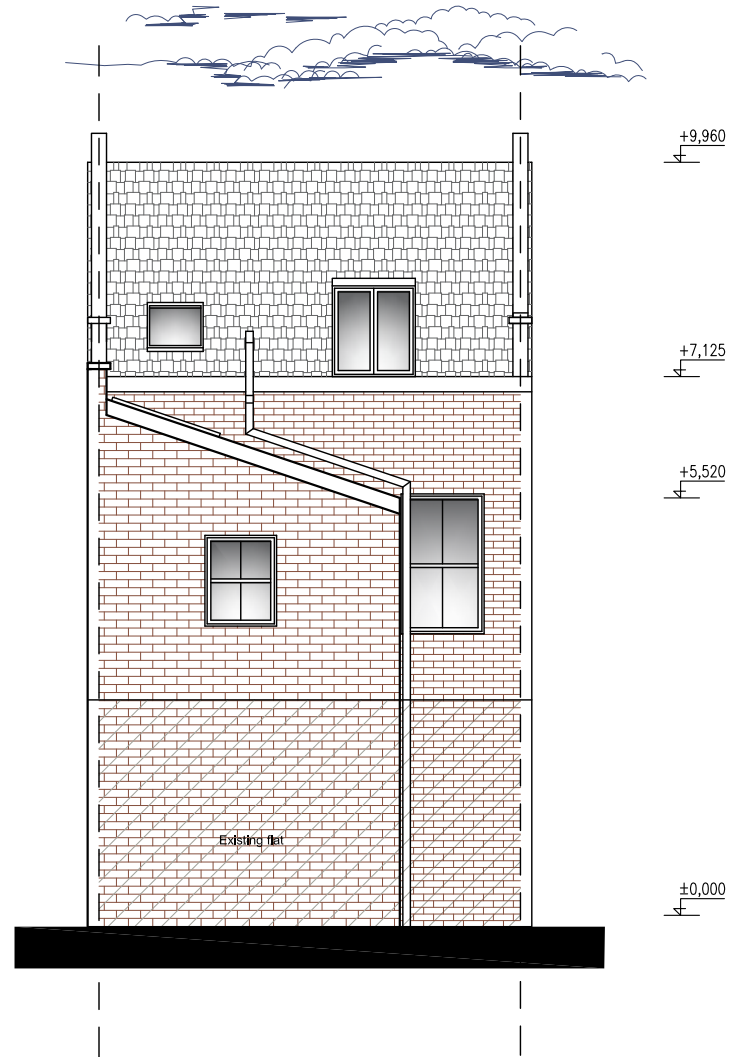

EXISTING REAR ELEVATION

SCALE 1.100

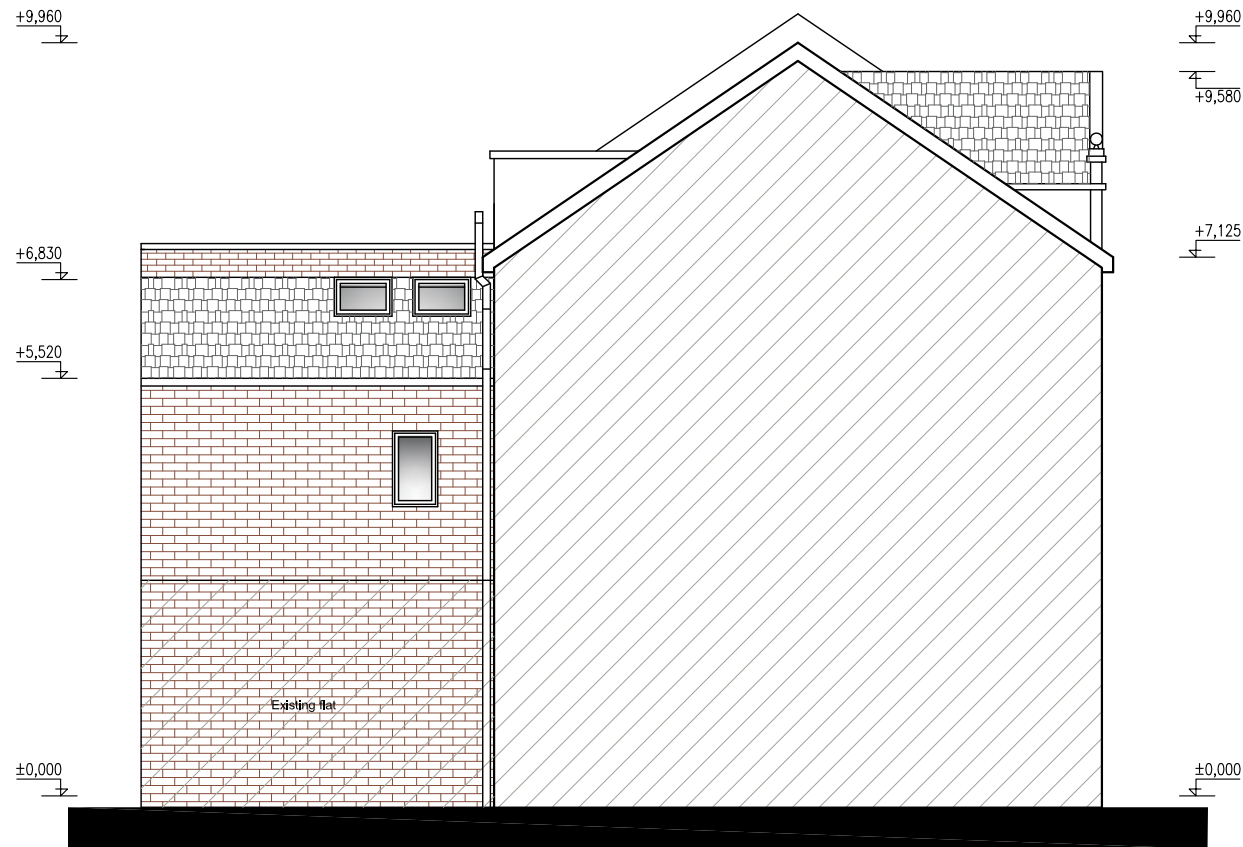

EXISTING SIDE ELEVATION

SCALE 1.100



Written dimensions to be taken in preferences to scaled dimensions. The Contractor is responsible for checking all dimensions before work starts.

All work is to be carried out to the requirements, and to the satisfaction of the Local Authority. These drawings are for planning purposes only

Any discrepancies to be brought to the attention of 4D Planning Consultants immediately.

Location Plan



Rev	Date	Description	by	chk

**4D PLANNING**™

www.GetMePlanning.com®

Client		David Gasperow	
Project		1 Agincourt Road, NW3 2PB	
Title		Existing Elevations	
Date: September 2016	Rev:	/	
Scale: 1:50 @ A1, 1:100 @ A3			
Drawing No. 1AR07			

PROPOSED ELEVATIONS


SCALE 1.100



PROPOSED FRONT ELEVATION


SCALE 1.100

(NOT CHANGED)

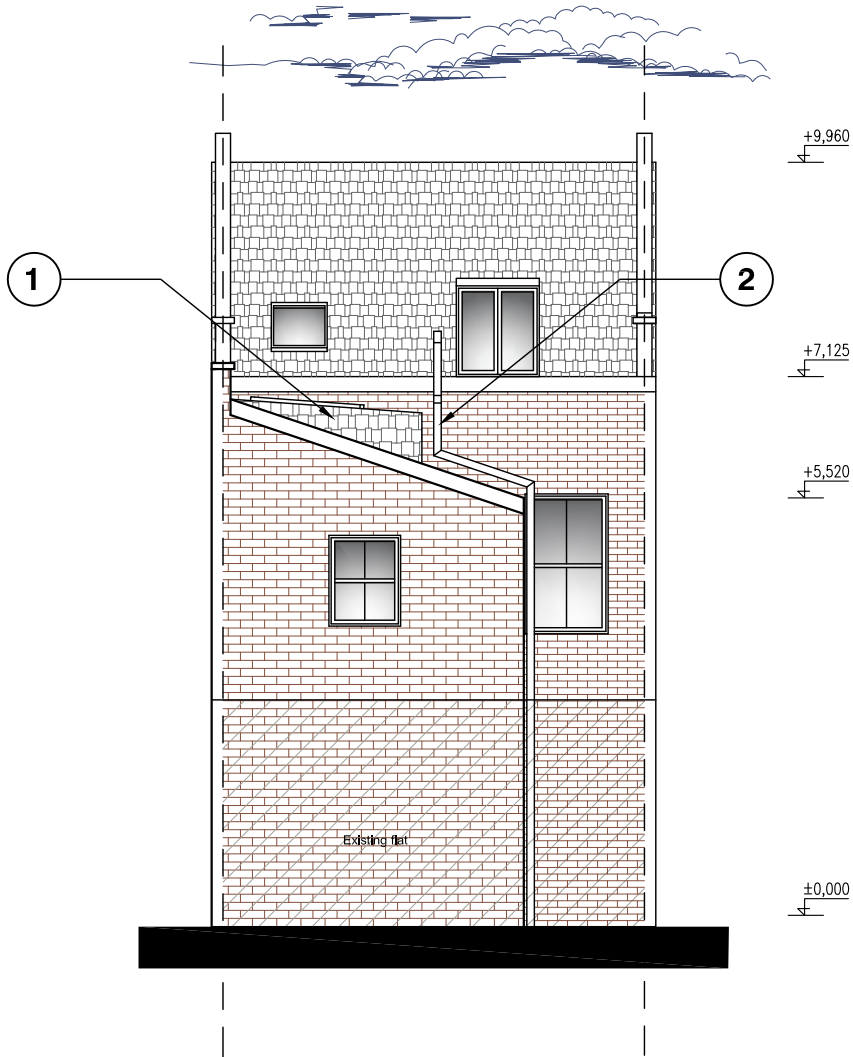

PROPOSED REAR ELEVATION


SCALE 1.100

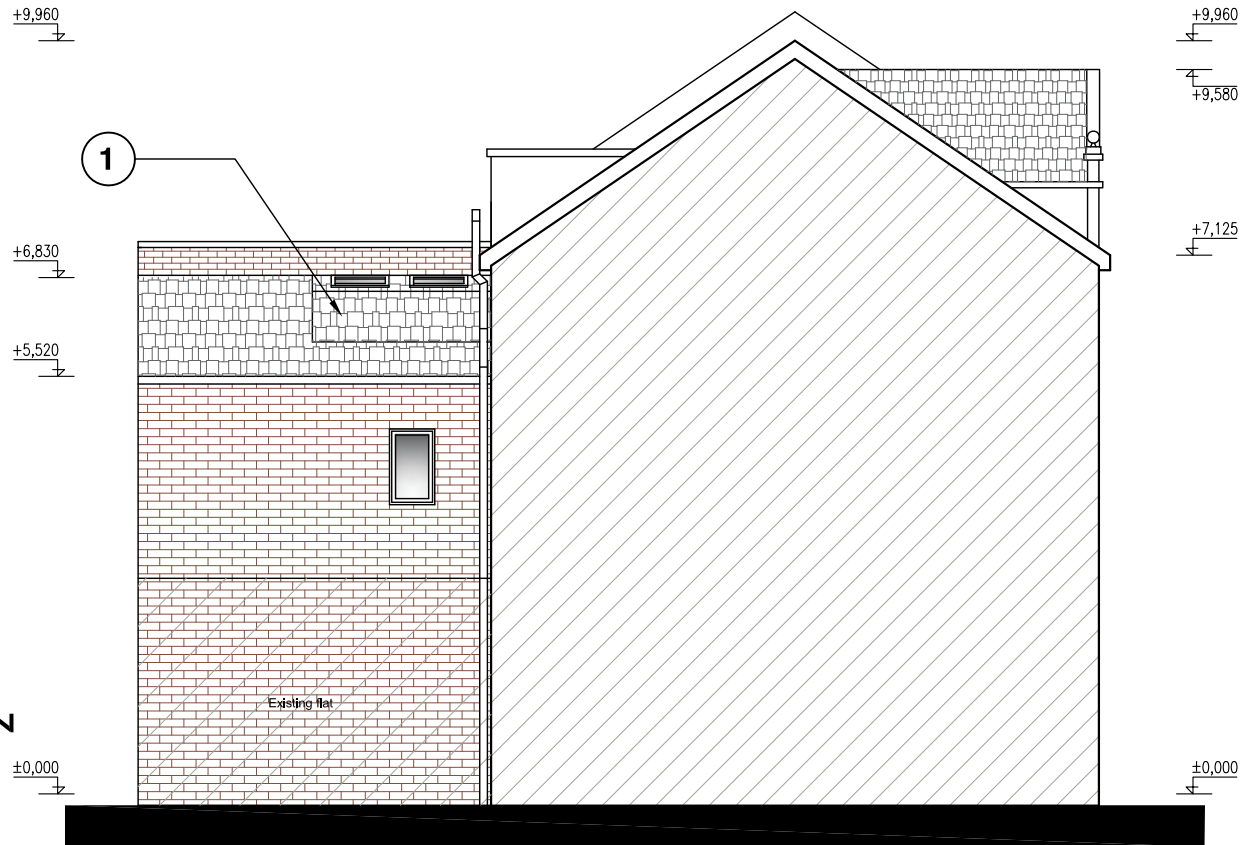

PROPOSED SIDE ELEVATION

SCALE 1.100

- Note:**
- 1. All new materials to match existing.
  - 2. Repositioned pipe.

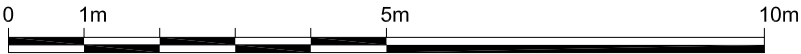

Written dimensions to be taken in preferences to scaled dimensions. The Contractor is responsible for checking all dimensions before work starts.

All work is to be carried out to the requirements, and to the satisfaction of the Local Authority. These drawings are for planning purposes only

Any discrepancies to be brought to the attention of 4D Planning Consultants immediately.

Location Plan



Rev	Date	Description	by	chk

4D PLANNING™

www.GetMePlanning.com®

Client		David Gasperow	
Project		1 Agincourt Road, NW3 2PB	
Title		Proposed Elevations	
Date: September 2016	Rev:	/	
Scale: 1:50 @ A1, 1:100 @ A3			
Drawing No. 1AR08			