
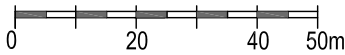
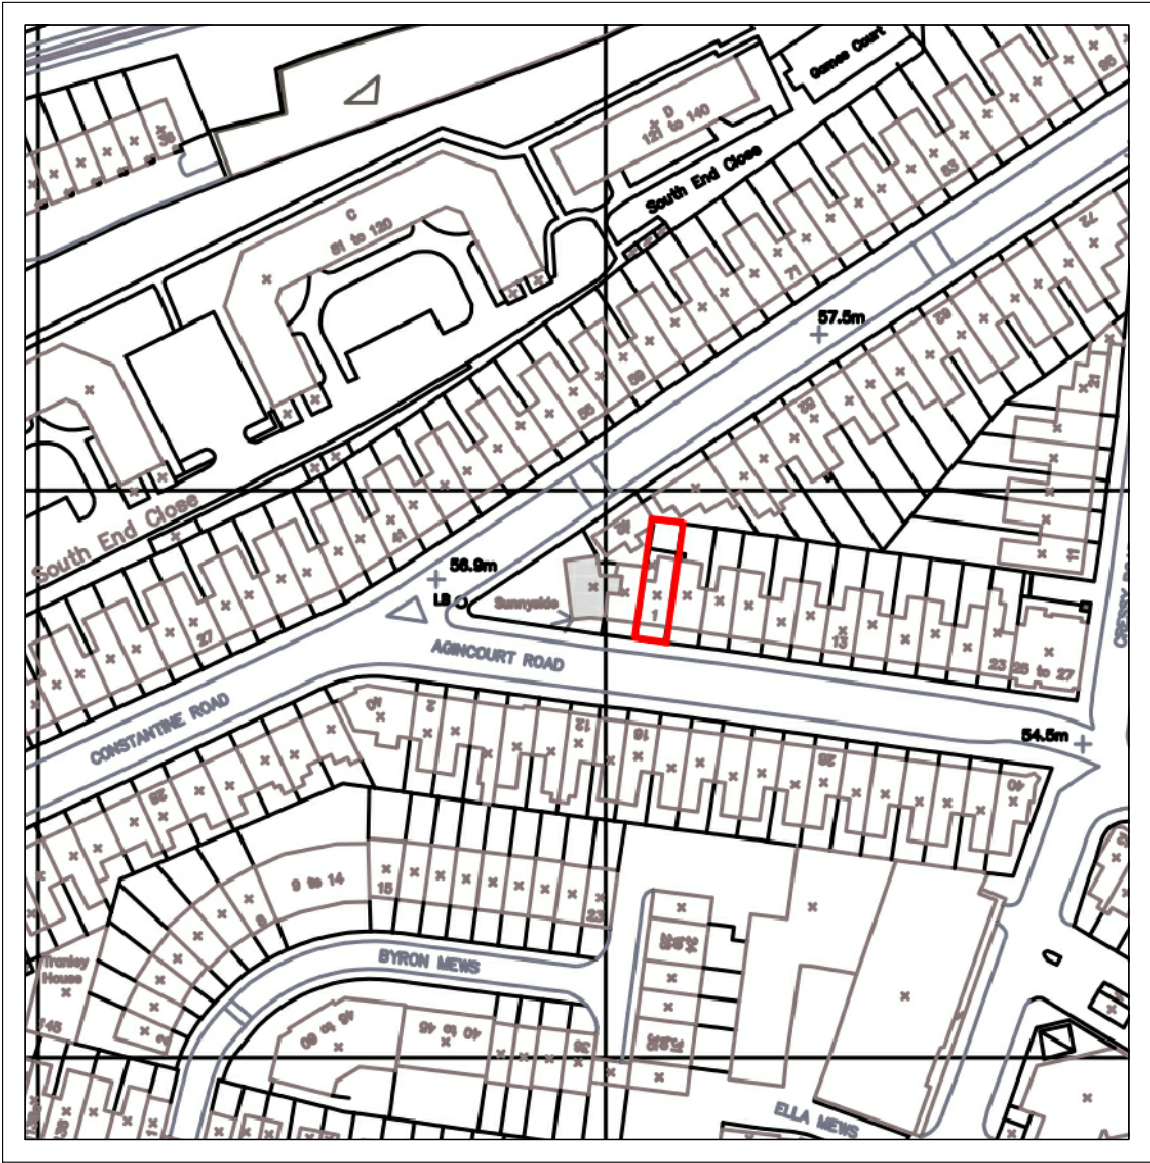


LOCATION PLAN

SCALE 1:1250

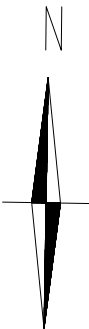

Front Elevation

Written dimensions to be taken in preferences to scaled dimensions. The Contractor is responsible for checking all dimensions before work starts.

All work is to be carried out to the requirements, and to the satisfaction of the Local Authority. These drawings are for planning purposes only

Any discrepancies to be brought to the attention of 4D Planning Consultants immediately.

Location Plan

Rev	Date	Description	by	chk



4D PLANNING™

www.GetMePlanning.com®

Client	
David Gasperow	
Project	
1 Agincourt Road, NW3 2PB	
Title	
Location Plan	
Date: September 2016	Rev: /
Scale: 1:1250 @ A3	
Drawing No. 1AR01	