



EXISTING SIDE ELEVATION

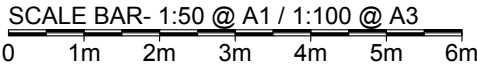

Revision:  
A: 22.09.16 Update height notes to proposed gable window.

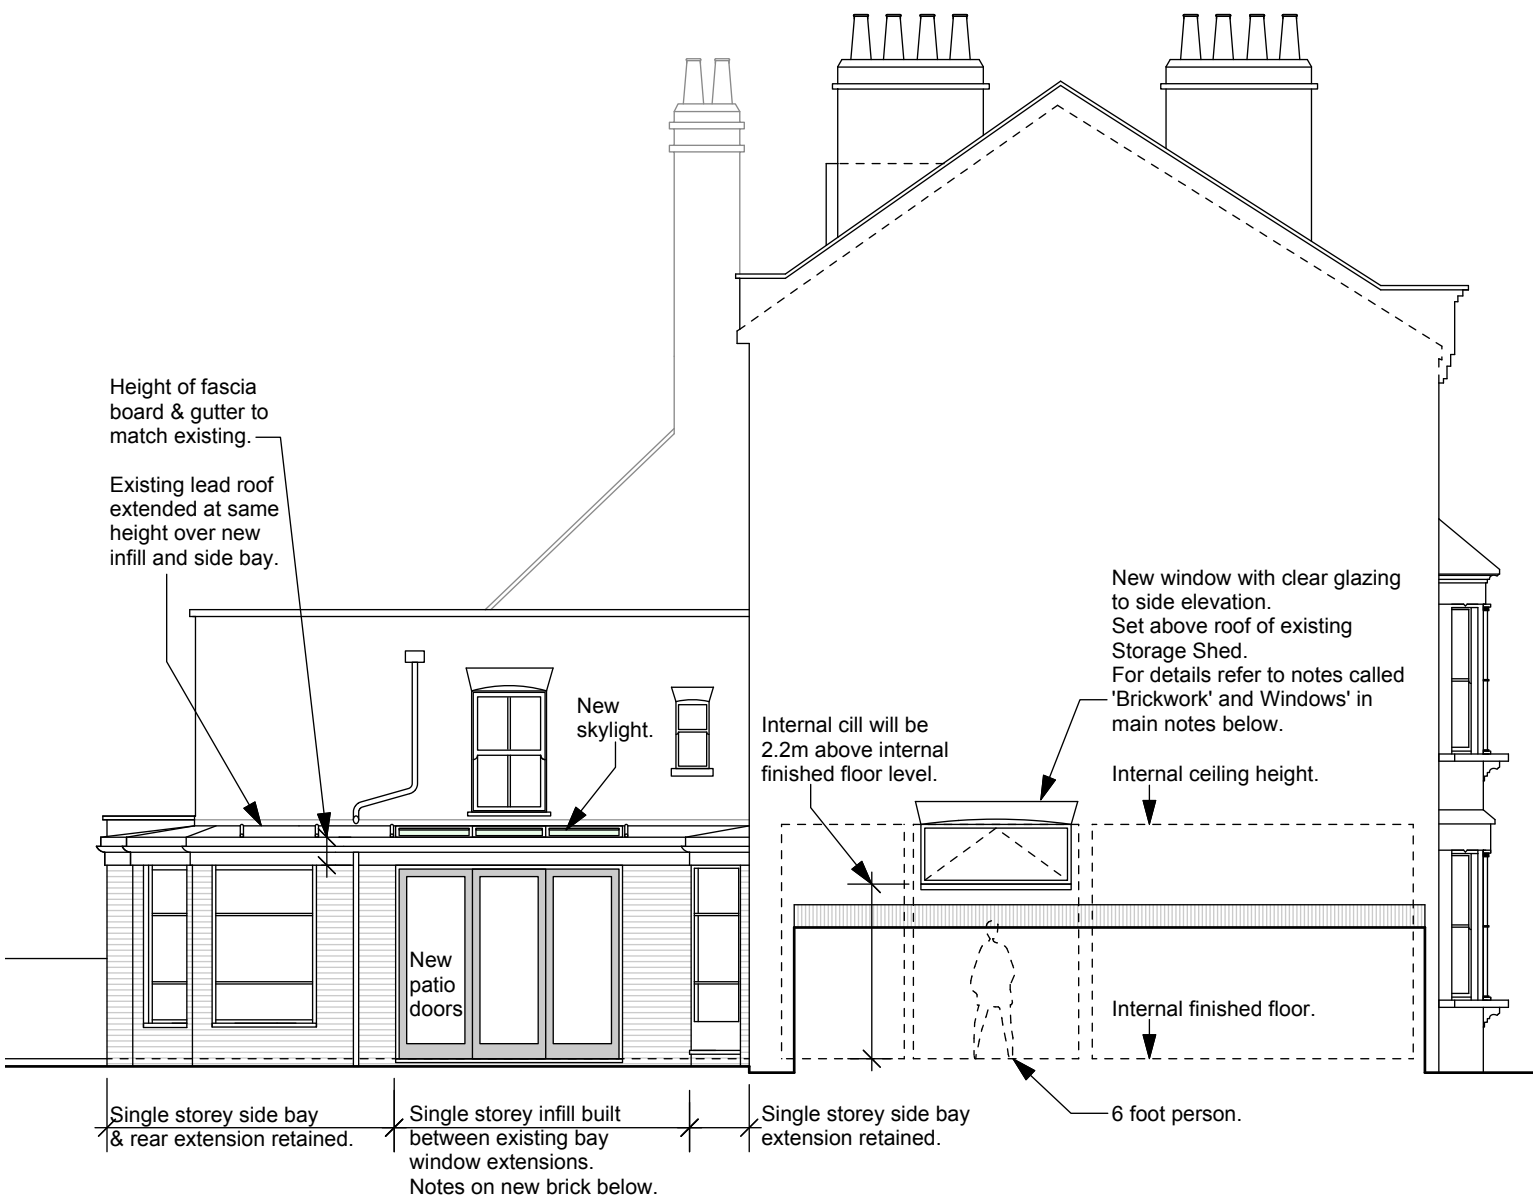

PROPOSED SIDE ELEVATION

<b>MATERIALS</b>			
Brickwork:	To match existing in type, colour & bond. Mortar to match existing in colour & keying. New gable window to have an arched brick soldier coursing and cill to match existing rear elevation 1st floor windows.	Doors:	New Patio door to infill to proposed kitchen in dark grey finish to compliment existing fenestration. Existing patio door to rear replaced to match infill door. Door to bay window closest to the road retained and paint finished.
Roof:	Existing lead roof to be extended over the new infill and the bay window closest to the road.	Windows:	Windows to bay retained and paint finished. New window to gable elevation in painted timber, colour to match existing. Timber profile to match rear windows.
Fascia boards:	Painted timber boards. Location, size and colour to match existing.		
Gutters:	Colour and material to match existing.		
Rainwater pipes:	Colour and material to match existing.	Skylight:	Dark grey finish to compliment lead finish.

	sceales gunn design LTD	6 North Grove London N6 4SL t: 020 8341 9605 m: 07900 491 428	Date: 20th July 2016	Drawn/checked: dg /
	Project: 41 Shirlock Road		Client: J. Kanter	Scale: 1:50@A1 / 1:100@A3
	Drg. Title: Existing & Proposed Side Elevation		No. SHIR -P- 300	Rev. A