


- GENERAL NOTES
1. This drawing is not an Architects drawing and must not be interpreted as such.
  2. Do not scale off this drawing. Always work to noted dimensions.
  3. This drawing must not be used for construction or installation purposes unless expressly stated.
  4. All dimensions must be verified on site before completing shop drawings or setting out the work.
  5. This drawing to be read in conjunction with the relevant Technical Specifications and associated equipment schedules prepared by Carnell Warren Associates Limited.
  6. This drawing to be read in conjunction with Architectural and Structural Engineers drawings and associated Carnell Warren Associates Limited drawings.

CARNELL  
WARREN

CARNELL WARREN ASSOCIATES LTD  
BUILDING SERVICES ENGINEERS  
1-2 DUKE HOUSE, DUKE STREET  
WOKING, SURREY, GU21 5BA  
T 01483 730995 F 01483 760175  
E admin@carnellwarren.co.uk

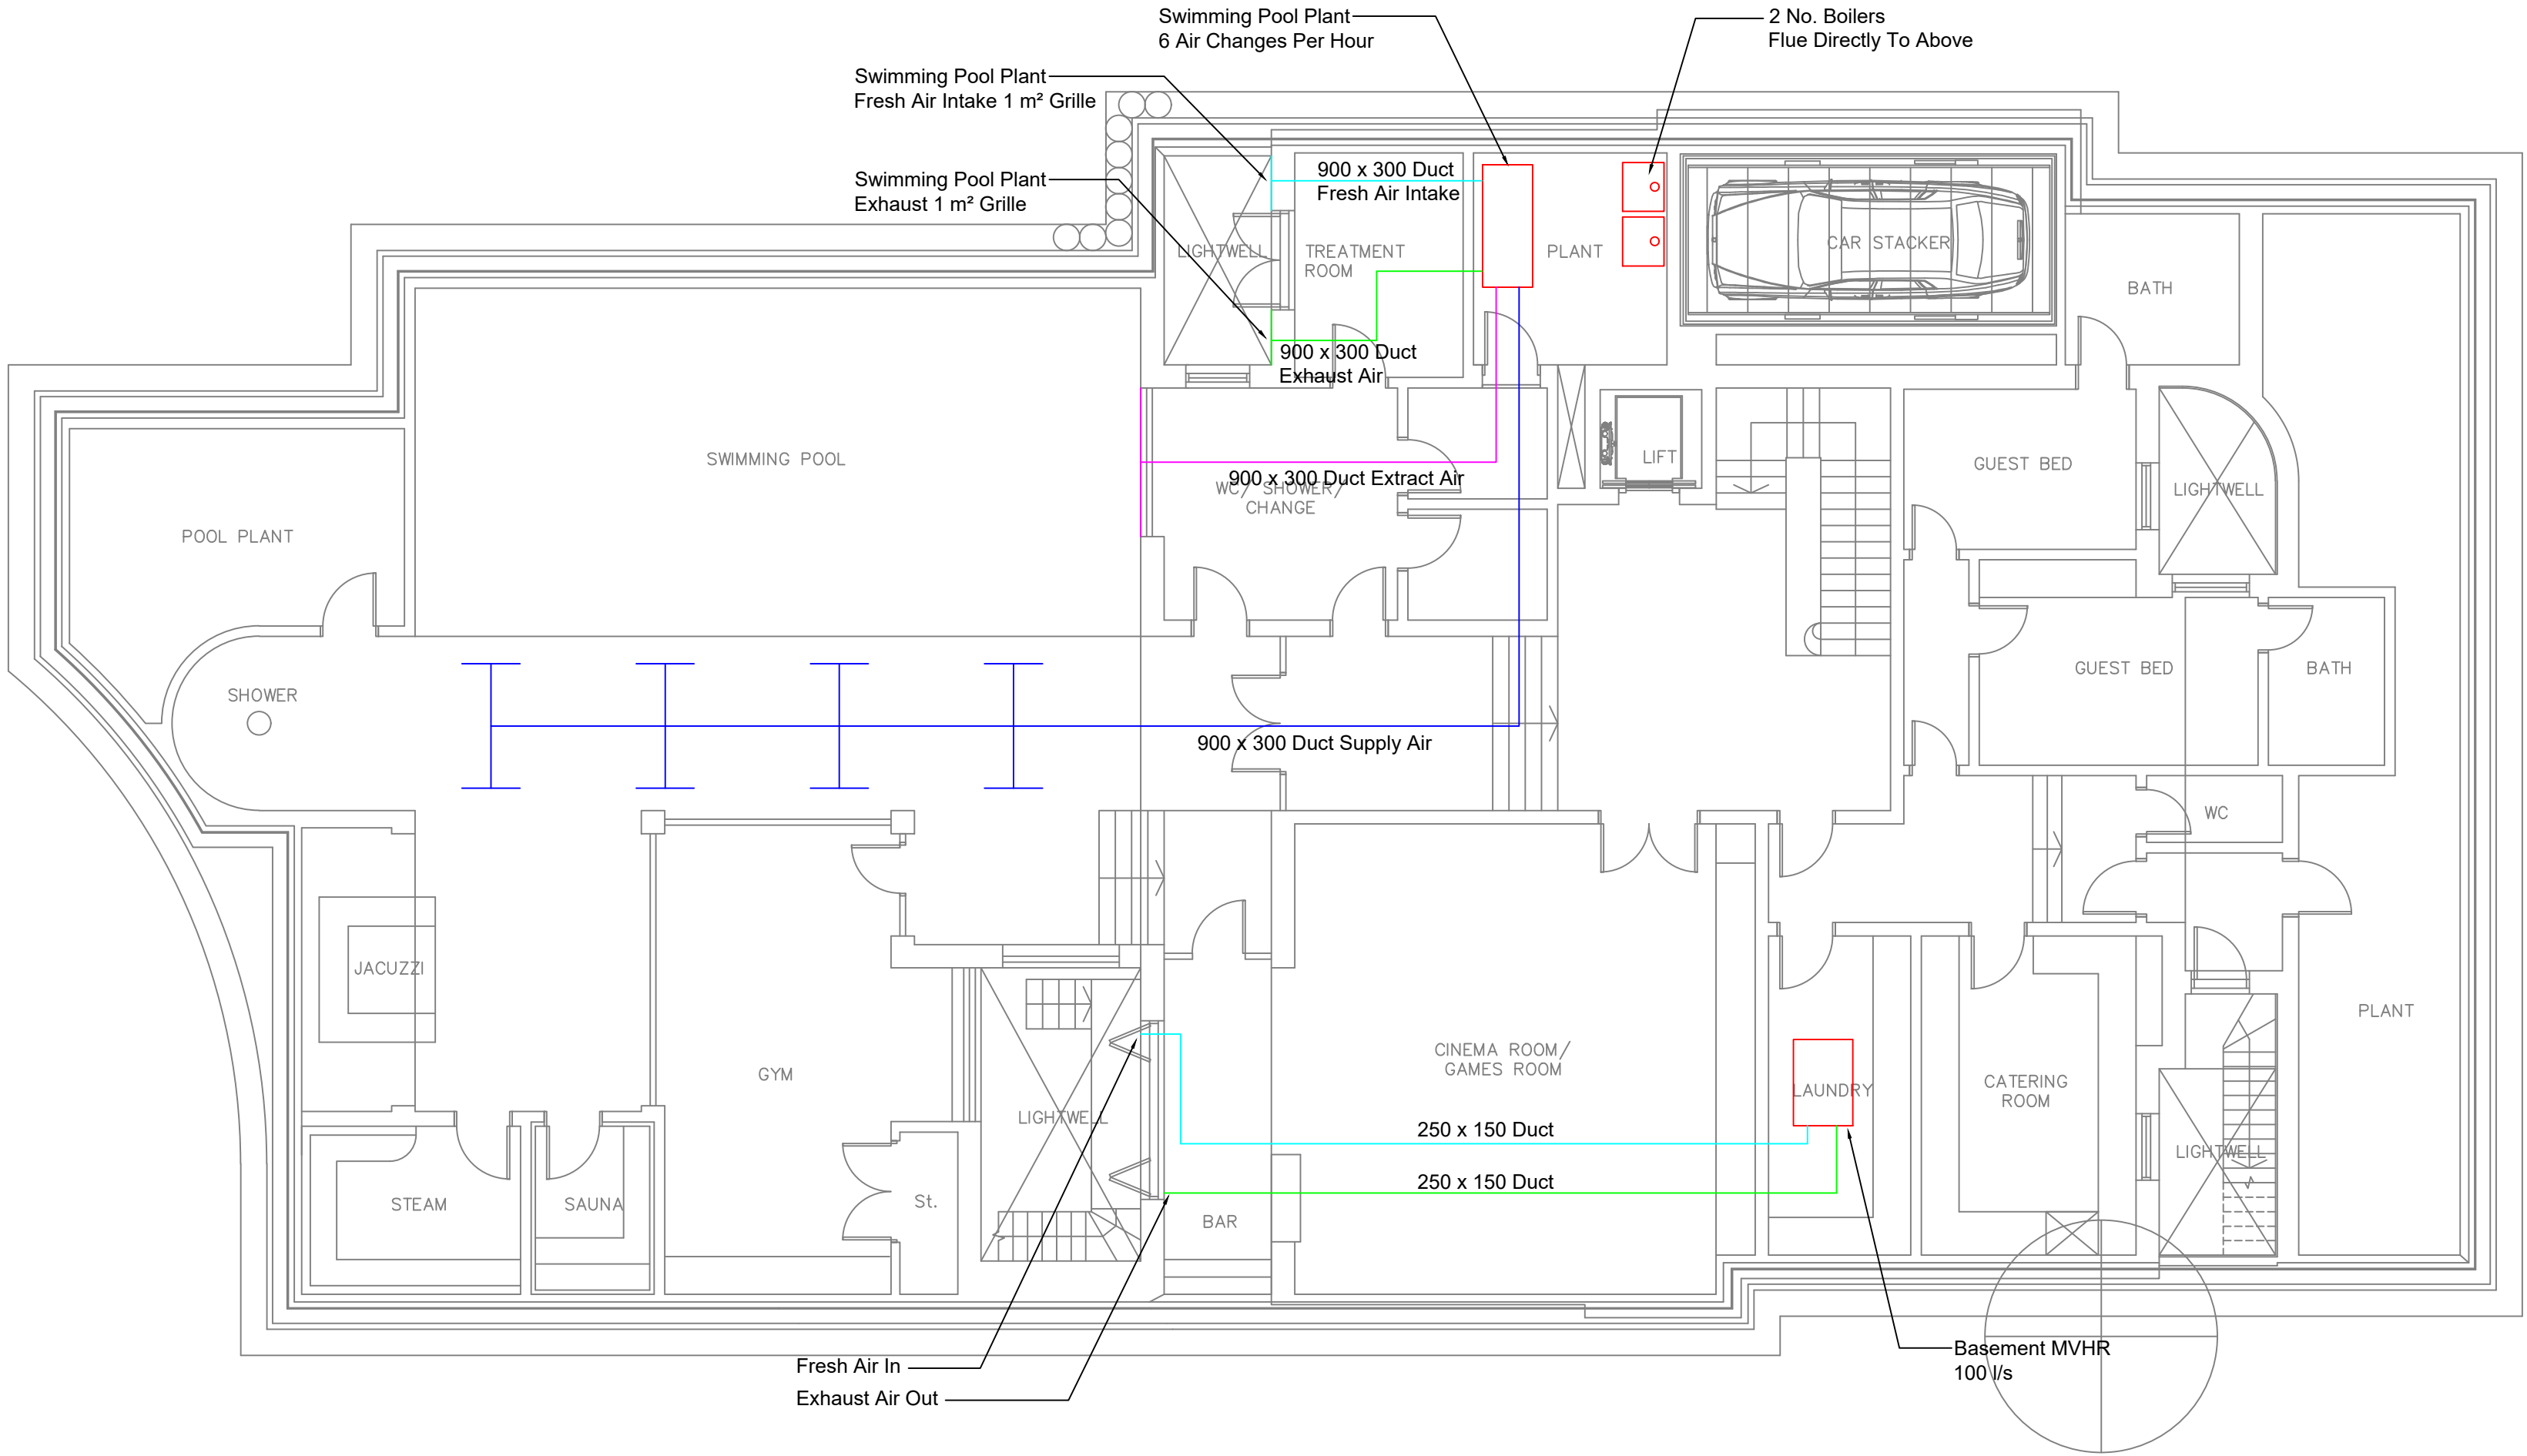

PROPOSED BASEMENT FLOOR PLAN

P0	PLANNING ISSUE	13.09.16
REV	MODIFICATIONS	DATE

PROJECT  
81 Avenue Road  
London NW8 6JD

TITLE  
Basement Planning  
Services

CLIENT  
Wolf Architects

SCALE @ A1  
1:50

DATE  
Jan'16

DRN  
AS

DRAWING NO.  
1116/PL/101

REV.  
-