



Communal
Gardens

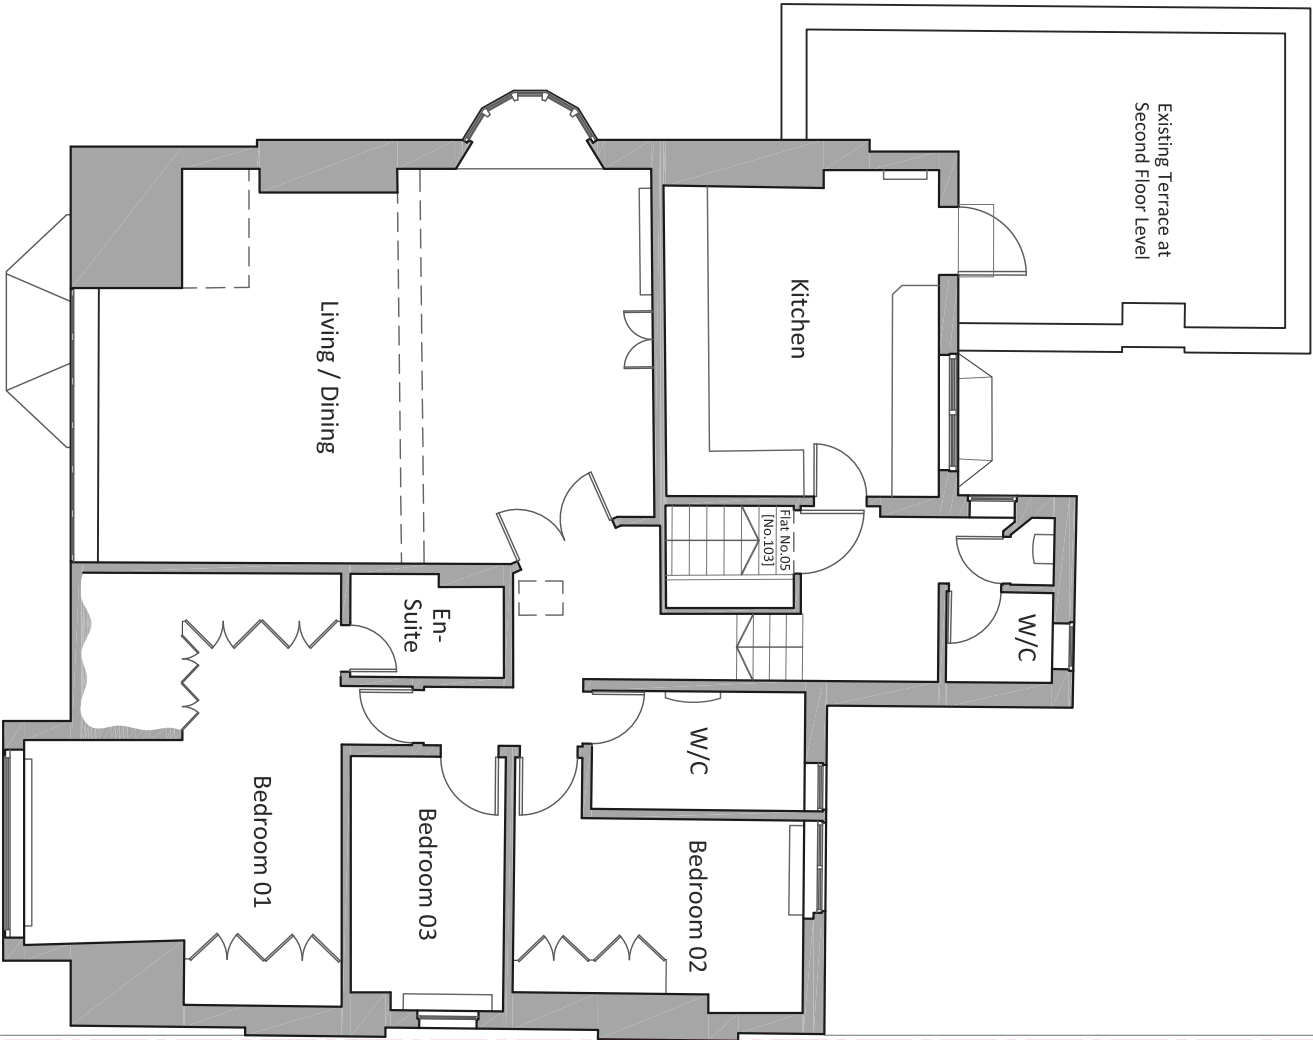


EXISTING SECOND FLOOR PLAN - 1:100@A3

Communal
Gardens

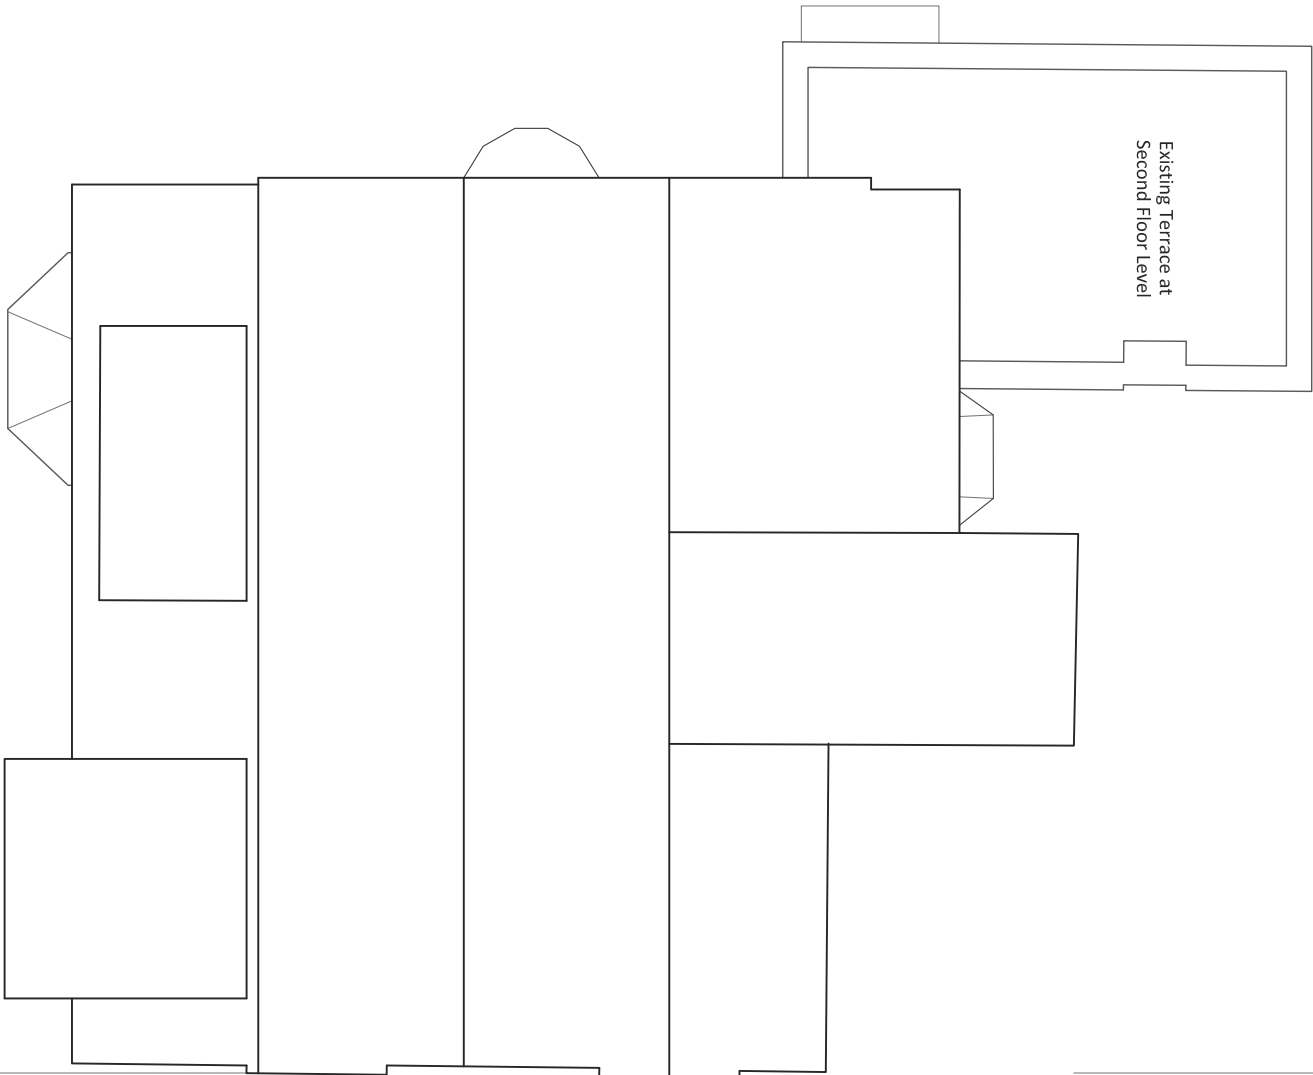


EXISTING ROOF LEVEL PLAN - 1:100@A3

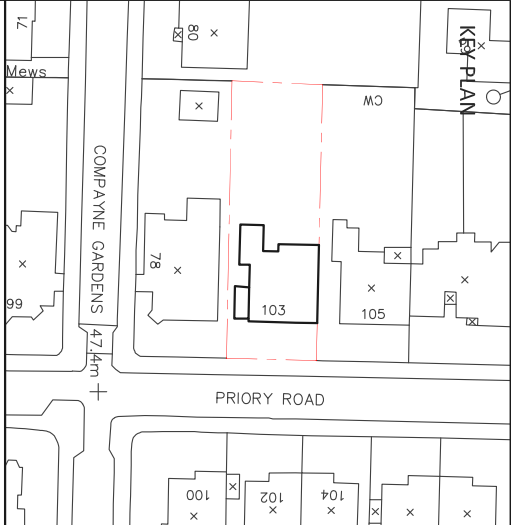

- GENERAL NOTES**
1. Do not scale this drawing for construction purposes.
 2. All dimensions in this drawing are metric.
 3. This drawing is a set of drawings & schedules, specifications, details etc., relating to the proposed second floor rear extension.
 4. This drawing shall be used in strict conjunction with all other relevant architectural drawings, specifications, details, etc.
 5. The contractor shall check all dimensions & setting out information on this or other related drawings prior to placing work in hand. Any errors or discrepancies between the drawings and the site shall be reported to the architect immediately.
 6. All proposed work shall be carried out in strict accordance with the relevant building regulations, codes of practice, and standards.
 7. Only drawings stamped 'ISSUED FOR CONSTRUCTION' shall be used on site.

©PMAArchitects Ltd

Drawing Title PROPOSED SECOND FLOOR REAR EXTENSION SECOND FLOOR AND ROOF LEVEL PLAN AS EXISTING			
Client ERKIN YILDIZ (FLAT NO.05)		Originator/Author 	
Job Title 103 PRIORY ROAD, WEST HAMPTSTEAD, LONDON NW6 3NN		Chartered Architects P.O. BOX 1054 WIMBORNE DORSET DT99 9ST	
Status: TOWN PLANNING		Issue Date: 07.09.2016	
Scale: 1:100@A3		Drawn Date: 07.09.2016	
Job Number: PM A 103PR		Drawn No: 5202	
		Rev: -	