



NOTE:
THE CONTRACTOR IS TO CHECK ALL DIMENSIONS ON SITE.
THIS DRAWING IS PROPERTY OF IMAGE ARCHITECTURE LTD,
AND IS NOT TO BE REPRODUCED OR COPIED IN WHOLE OR
IN PART WITHOUT PERMISSION


KEY PLAN

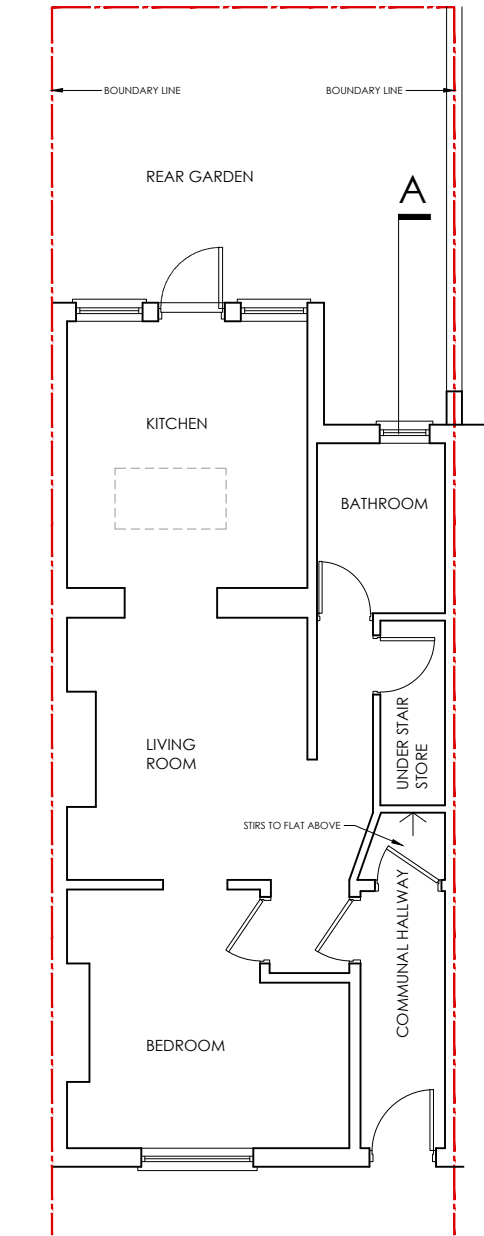


1 GROUND FLOOR
- EXISTING 1:100

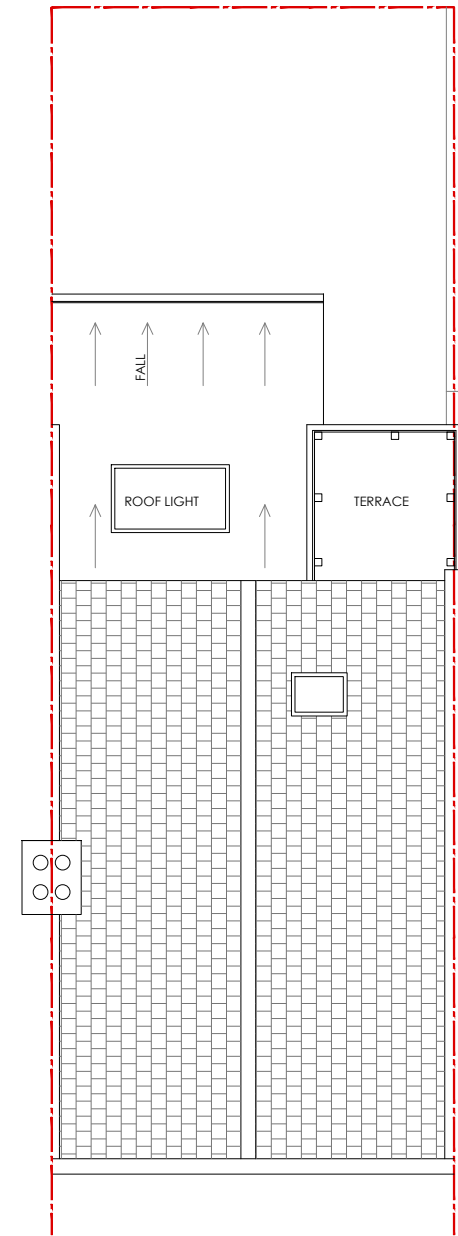

2 ROOF PLAN
- EXISTING 1:100

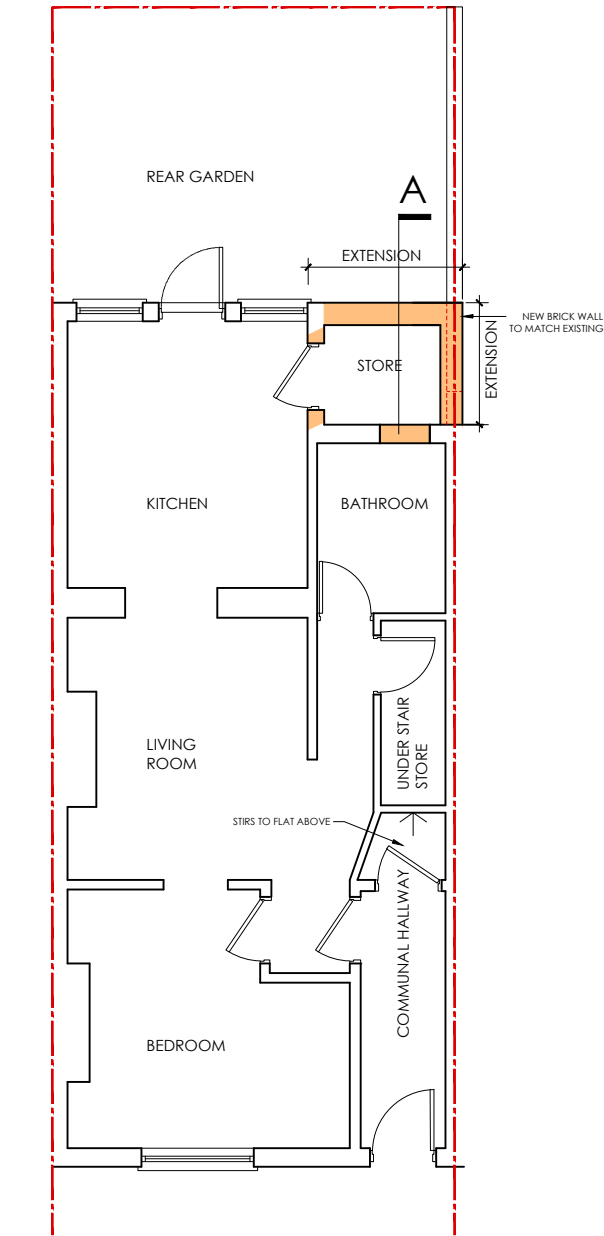

3 GROUND FLOOR
- PROPOSED 1:100

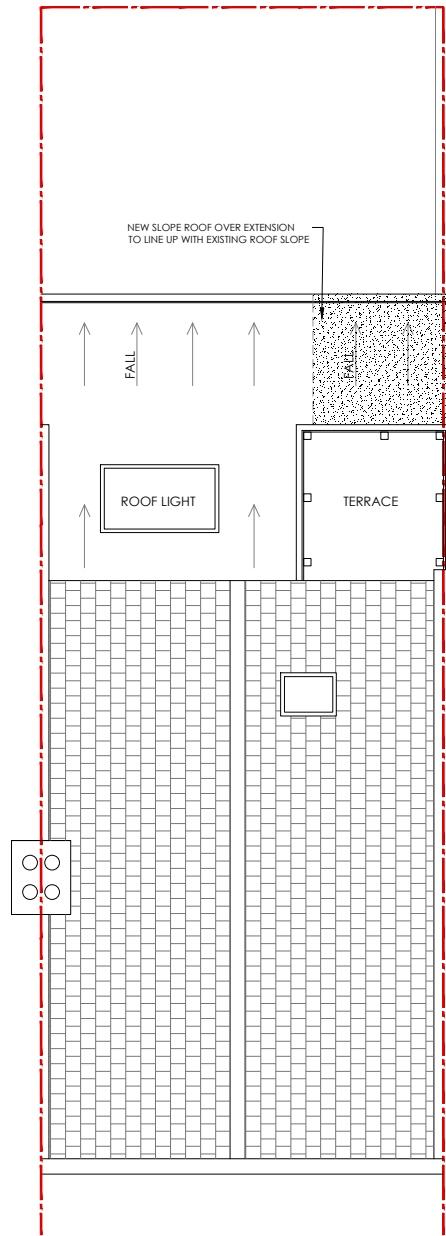

4 ROOF PLAN
- PROPOSED 1:100



KEY
— NEW WALLS
— NEW OPENING
--- WALL REMOVED

PROJECT
PROPOSED REAR EXTENSION

CLIENT
MR MARTIN ASHTON
26 HEALEY STREET
LONDON NW1 8SR



86 North End Road
London NW11 7SY

t: +44(0) 20 8922 8356
m: +44(0) 77 9287 8037
e: info@image-architecture.co.uk
w: www.image-architecture.co.uk

DRAWING TITLE
GROUND FLOOR & ROOF PLANS
EXISTING & PROPOSED

ISSUE DATE MAR 2016	SCALE 1:100	REVISION 01
DRAWING STATUS PLANNING	PAPER SIZE A3	
PROJECT CODE 1611	DOC. CODE PL	LEVEL XX
		DRAWING NO 101