


SECTION A-A

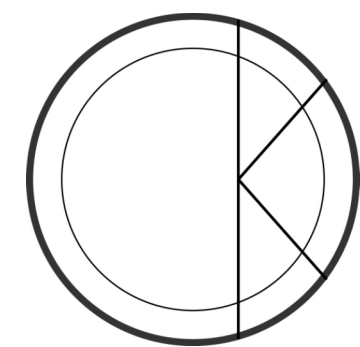

**OOK ARCHITECTS**  
 119 FARRINGTON ROAD  
 LONDON EC1R 3DA  
 www.ookarchitects.com  
 studio@ookarchitects.com


**NOTES**

- KEY:
1. EXISTING BRICK PAINTED MATT BLACK
  2. RAISED PARAPET OF NEW BRICK TO MATCH EXISTING BOND, PAINTED MATTE BLACK
  3. REPLACEMENT / NEW WINDOWS TO MATCH EXISTING
  4. BLACK CORRUGATED SHEET CLADDING
  5. INDUSTRIAL VERTICAL GLAZING
  6. ROOFLIGHT
  7. BIFOLDING SHUTTERED CLADDING PANELS WITH WINDOWS BEHIND


OOK ARCHITECTS SHALL HAVE NO RESPONSIBILITY FOR ANY USE MADE OF THIS DOCUMENT OTHER THAN FOR THAT WHICH IT WAS PREPARED AND ISSUED. ALL DIMENSIONS SHOULD BE CHECKED ON SITE. DO NOT SCALE FROM THIS DRAWING. ANY DRAWING ERRORS OR DIVERGENCES SHOULD BE BROUGHT TO THE ATTENTION OF OOK ARCHITECTS.

REVISION / DESCRIPTION	DRAWN	CHECKED	DATE
FIRST ISSUE	OOK	OOK	19.11.15

PROJECT TITLE			GORDON HOUSE
DRAWING TITLE		PROPOSED SECTIONS	SCALE 1:100 @ A1
STATUS		PLANNING	DATE 19.11.15
PROJECT NUMBER	DRAWING NO.	REVISION	
533A	533A - SE - 210	P01	

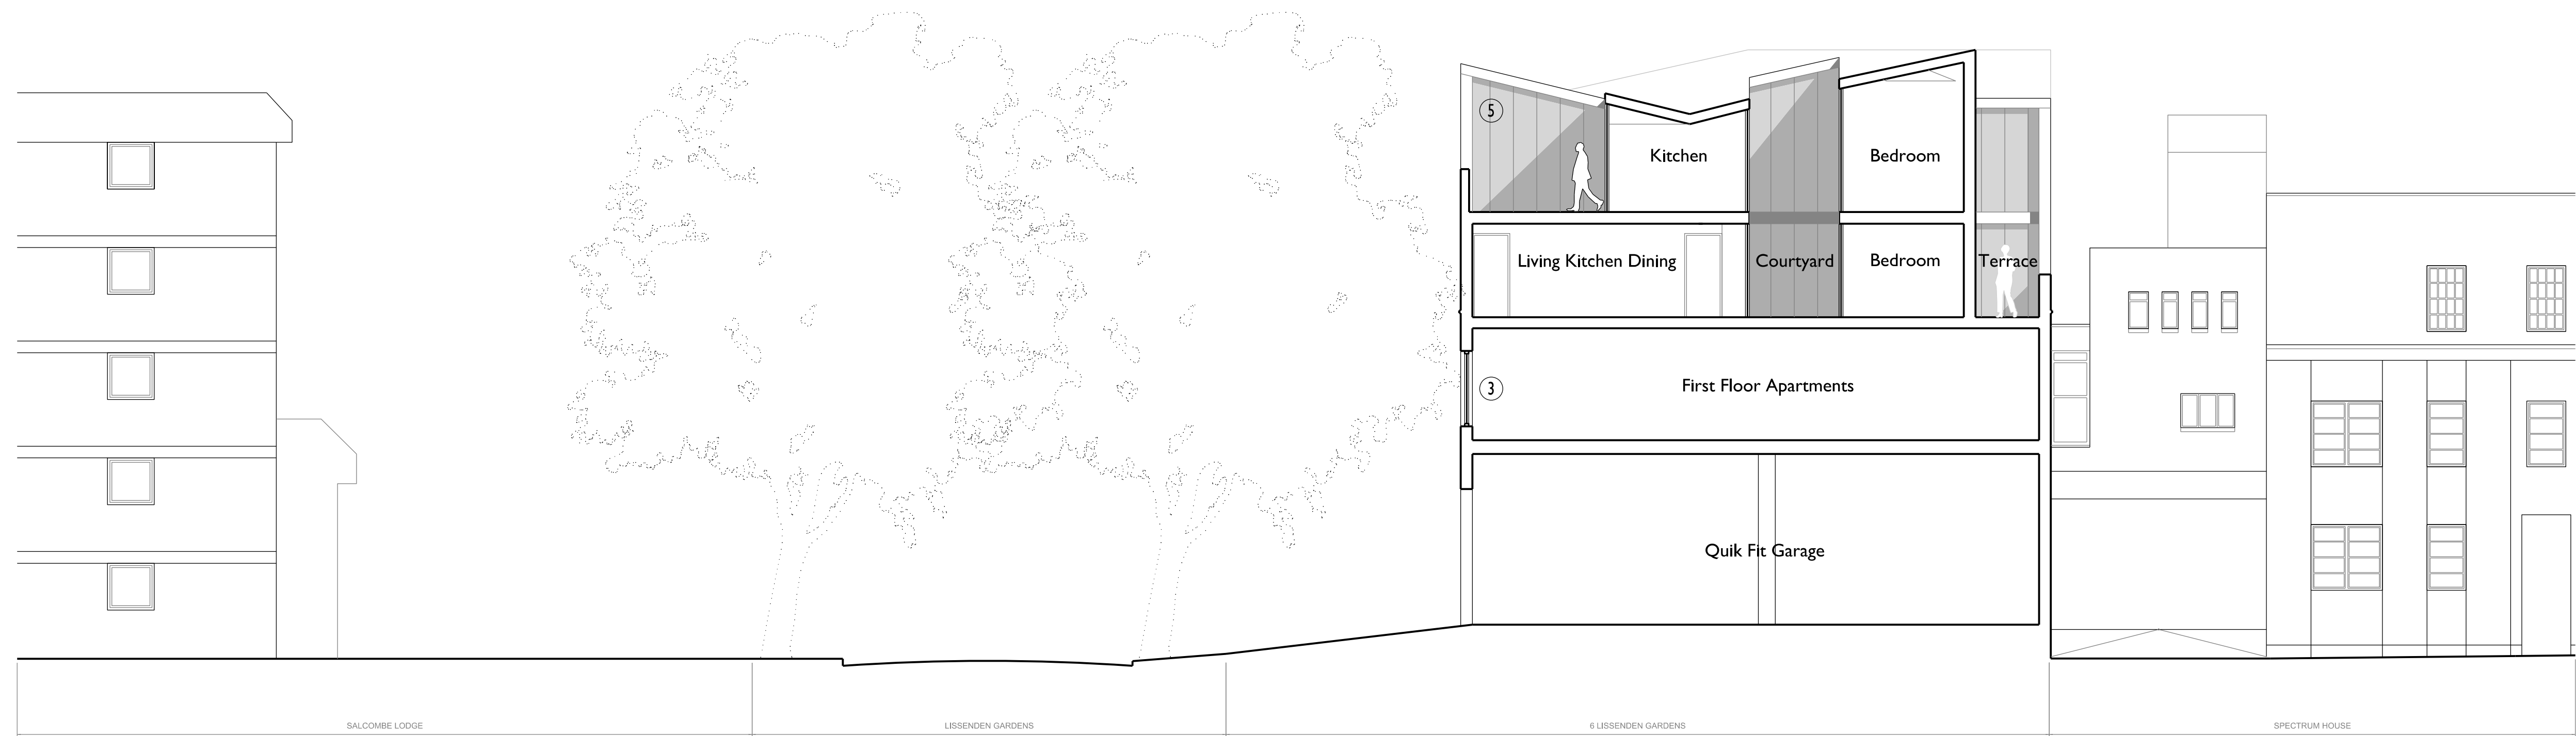

SECTION B-B

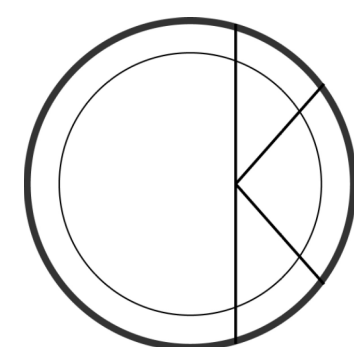


**OOK ARCHITECTS**  
 119 FARRINGTON ROAD  
 LONDON EC1R 3DA  
 www.ookarchitects.com  
 studio@ookarchitects.com

**NOTES**

- KEY:
1. EXISTING BRICK, PAINTED MATT BLACK
  2. RAISED PARAPET OF NEW BRICK TO MATCH EXISTING BOND, PAINTED MATTE BLACK
  3. REPLACEMENT / NEW WINDOWS TO MATCH EXISTING
  4. BLACK CORRUGATED SHEET CLADDING
  5. INDUSTRIAL VERTICAL GLAZING
  6. ROOFLIGHT
  7. BIFOLDING SHUTTERED CLADDING PANELS WITH WINDOWS BEHIND

OOK ARCHITECTS SHALL HAVE NO RESPONSIBILITY FOR ANY USE MADE OF THIS DOCUMENT OTHER THAN FOR THAT WHICH IT WAS PREPARED AND ISSUED. ALL DIMENSIONS SHOULD BE CHECKED ON SITE. DO NOT SCALE FROM THIS DRAWING. ANY DRAWING ERRORS OR DIVERGENCES SHOULD BE BROUGHT TO THE ATTENTION OF OOK ARCHITECTS.

REVISION / DESCRIPTION	DRAWN	CHECKED	DATE	PROJECT TITLE
FIRST ISSUE	OOK	OOK	06.06.2015	<b>GORDON HOUSE</b>
				DRAWING TITLE
				<b>PROPOSED SECTIONS</b>
				SCALE
				<b>1:200 @ A3</b>
				STATUS
				<b>PLANNING</b>
				DATE
				<b>06.06.2015</b>
		PROJECT NUMBER	DRAWING NO.	REVISION
		<b>533</b>	<b>533 - SE - 211</b>	<b>P01</b>

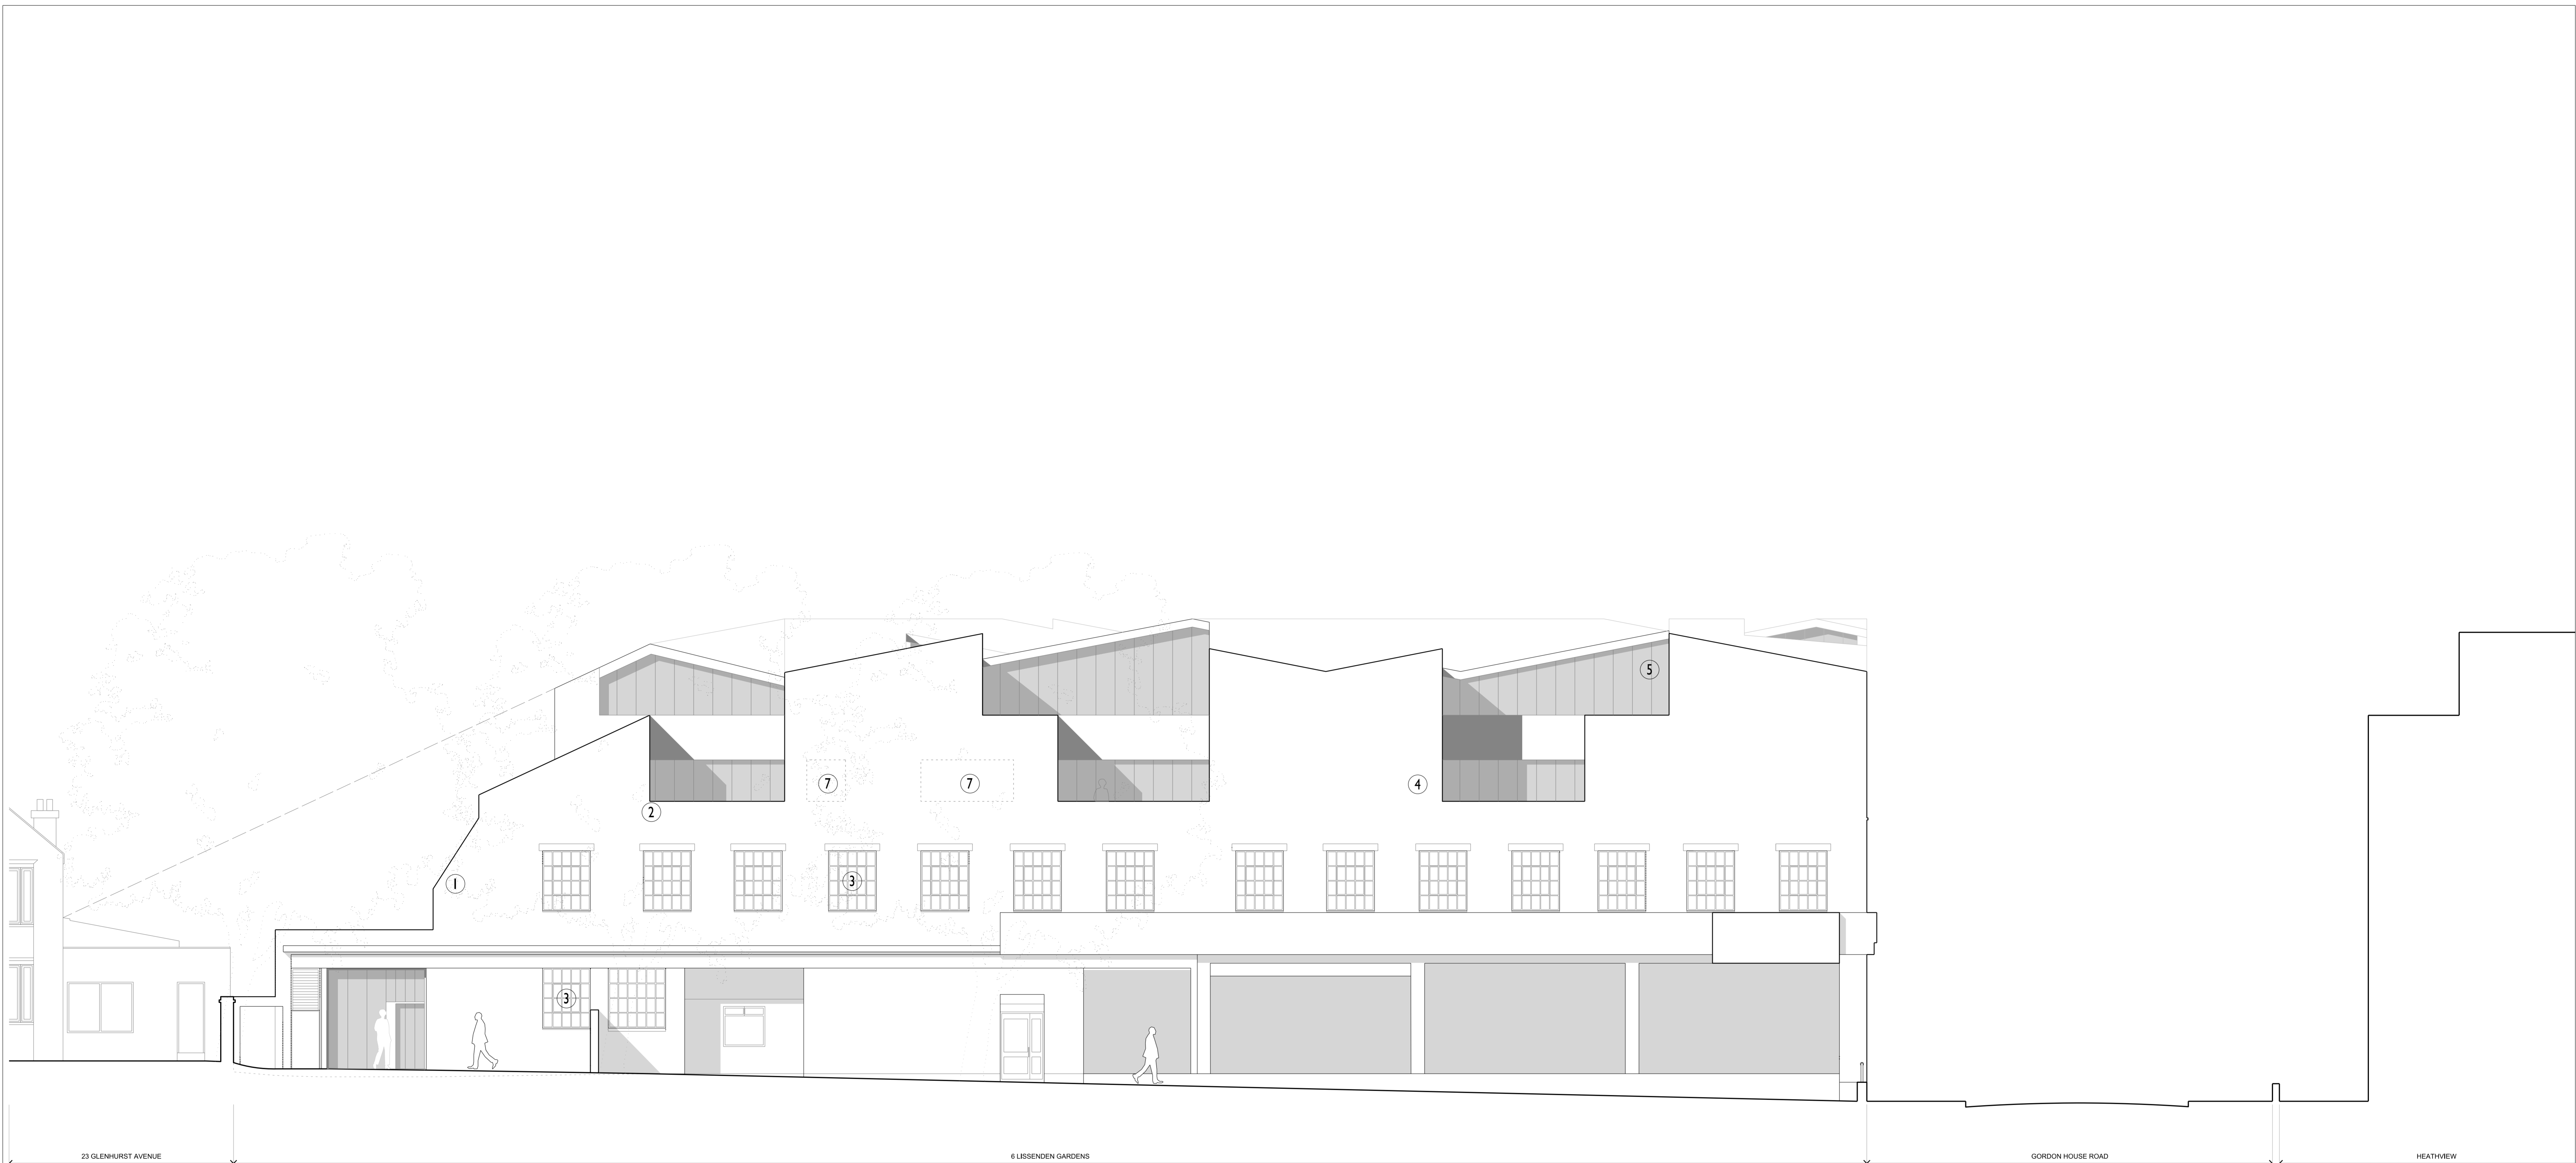

SOUTH ELEVATION


**OOK ARCHITECTS**  
 119 FARRINGDON ROAD  
 LONDON EC1R 3DA  
 www.ookarchitects.com  
 T +44 (0)7887 861 633  
 studio@ookarchitects.com

**NOTES**

- KEY:
1. EXISTING BRICK PAINTED MATT BLACK
  2. RAISED PARAPET OF NEW BRICK TO MATCH EXISTING BOND, PAINTED MATTE BLACK
  3. REPLACEMENT / NEW WINDOWS TO MATCH EXISTING
  4. BLACK CORRUGATED SHEET CLADDING
  5. INDUSTRIAL VERTICAL GLAZING
  6. ROOFLIGHT
  7. BIFOLDING SHUTTERED CLADDING PANELS WITH WINDOWS BEHIND

ORLA O'KANE SHALL HAVE NO RESPONSIBILITY FOR ANY USE MADE OF THIS DOCUMENT OTHER THAN FOR THAT WHICH IT WAS PREPARED AND ISSUED. ALL DIMENSIONS SHOULD BE CHECKED ON SITE. DO NOT SCALE FROM THIS DRAWING. ANY DRAWING ERRORS OR DIVERGENCES SHOULD BE BROUGHT TO THE ATTENTION OF ORLA O'KANE.

REVISION / DESCRIPTION	DRAWN	CHECKED	DATE	PROJECT TITLE
FIRST ISSUE	OOK	OOK	19.11.2019	<b>GORDON HOUSE</b>
				DRAWING TITLE
				<b>PROPOSED ELEVATIONS</b>
				SCALE
				<b>1:100 @ A1</b>
				STATUS
				<b>PLANNING</b>
				DATE
				<b>15.11.15</b>
		PROJECT NUMBER	DRAWING No.	REVISION
		<b>533A</b>	<b>533A - EL - 310</b>	<b>P01</b>

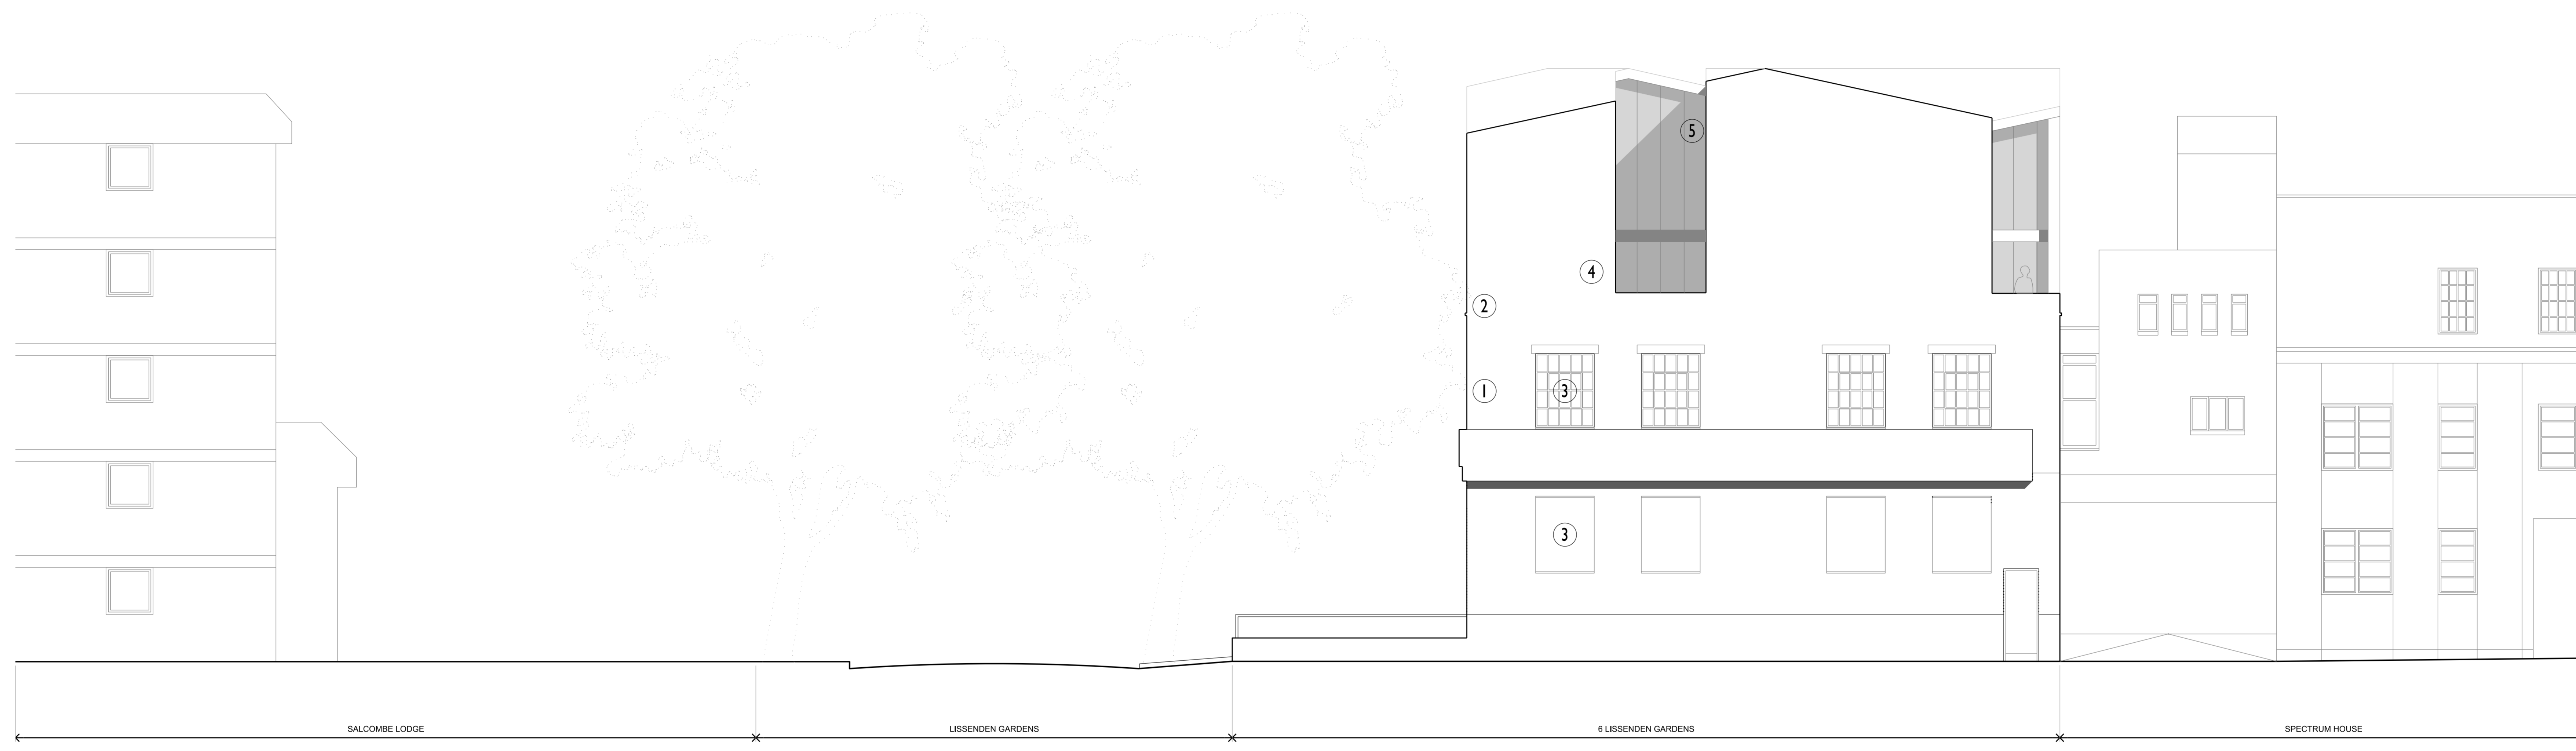

EAST ELEVATION


NOTES

- KEY:
1. EXISTING BRICK PAINTED MATT BLACK
  2. RAISED PARAPET OF NEW BRICK TO MATCH EXISTING BOND, PAINTED MATTE BLACK
  3. REPLACEMENT / NEW WINDOWS TO MATCH EXISTING
  4. BLACK CORRUGATED SHEET CLADDING
  5. INDUSTRIAL VERTICAL GLAZING
  6. ROOFLIGHT
  7. BIFOLDING SHUTTERED CLADDING PANELS WITH WINDOWS BEHIND


ORLA O'XANE SHALL HAVE NO RESPONSIBILITY FOR ANY USE MADE OF THIS DOCUMENT OTHER THAN FOR THAT WHICH IT WAS PREPARED AND ISSUED. ALL DIMENSIONS SHOULD BE CHECKED ON SITE. DO NOT SCALE FROM THIS DRAWING. ANY DRAWING ERRORS OR DIVERGENCES SHOULD BE BROUGHT TO THE ATTENTION OF ORLA O'XANE.

REVISION / DESCRIPTION	DRAWN	CHECKED	DATE	PROJECT TITLE
FIRST ISSUE	OOK	OOK	18.11.15	GORDON HOUSE
				DRAWING TITLE
				PROPOSED ELEVATIONS
				SCALE
				1:100 @ A1
				STATUS
				PLANNING
				DATE
				15.11.15
		PROJECT NUMBER	DRAWING No.	REVISION
		533A	533A - EL - 311	P01

OOK ARCHITECTS  
 119 FARRINGDON ROAD  
 LONDON EC1R 3DA  
 www.ookarchitects.com  
 studio@ookarchitects.com

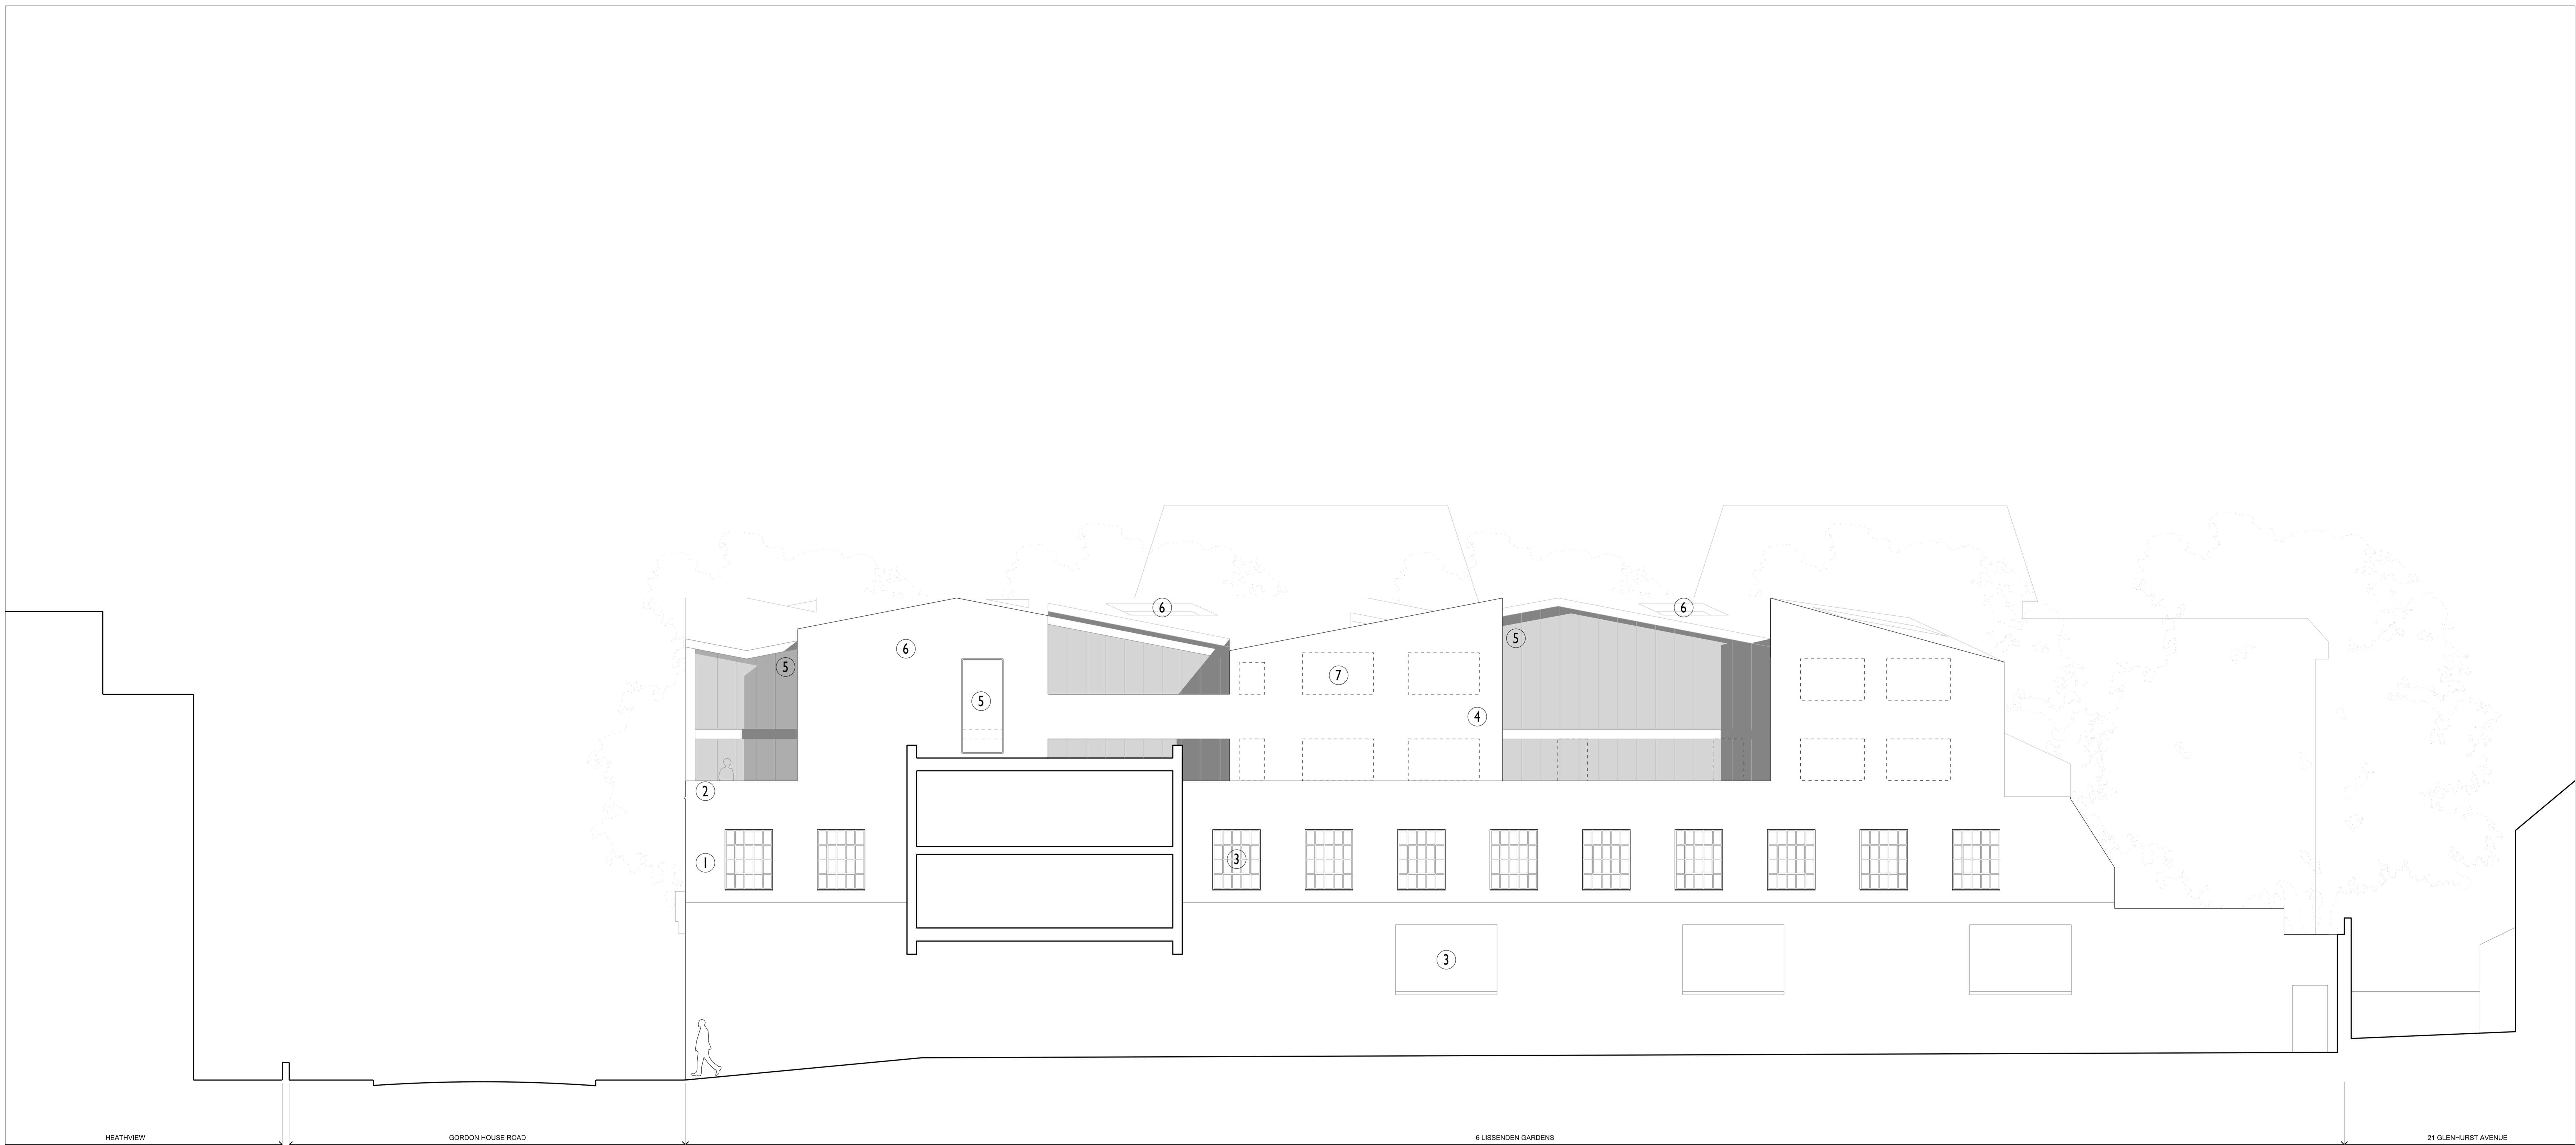

NORTH ELEVATION

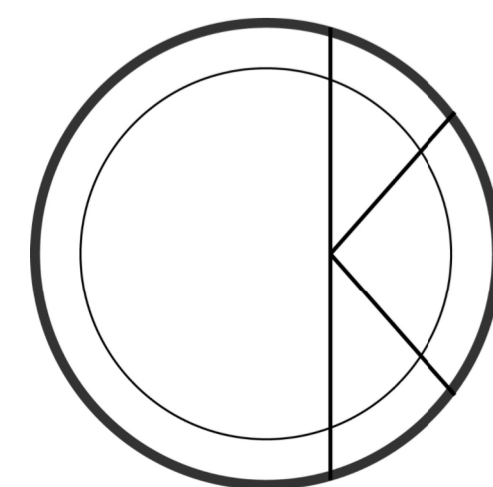

**OOK ARCHITECTS**  
 119 FARRINGDON ROAD  
 LONDON EC1R 3DA  
 www.ookarchitects.com  
 studio@ookarchitects.com


**NOTES**

- KEY:
1. EXISTING BRICK PAINTED MATT BLACK
  2. RAISED PARAPET OF NEW BRICK TO MATCH EXISTING BOND, PAINTED MATTE BLACK
  3. REPLACEMENT / NEW WINDOWS TO MATCH EXISTING
  4. BLACK CORRUGATED SHEET CLADDING
  5. INDUSTRIAL VERTICAL GLAZING
  6. ROOFLIGHT
  7. BIFOLDING SHUTTERED CLADDING PANELS WITH WINDOWS BEHIND


ORLA O'KANE SHALL HAVE NO RESPONSIBILITY FOR ANY USE MADE OF THIS DOCUMENT OTHER THAN FOR THAT WHICH IT WAS PREPARED AND ISSUED. ALL DIMENSIONS SHOULD BE CHECKED ON SITE. DO NOT SCALE FROM THIS DRAWING. ANY DRAWING ERRORS OR DIVERGENCES SHOULD BE BROUGHT TO THE ATTENTION OF ORLA O'KANE.

REVISION / DESCRIPTION	DRAWN	CHECKED	DATE
FIRST ISSUE	OOK	OOK	15.11.15

PROJECT TITLE		
GORDON HOUSE		
DRAWING TITLE	SCALE	
PROPOSED ELEVATIONS	1:100 @ A1	
STATUS	DATE	
PLANNING	15.11.15	
PROJECT NUMBER	DRAWING No.	REVISION
533A	533A - EL - 312	P01

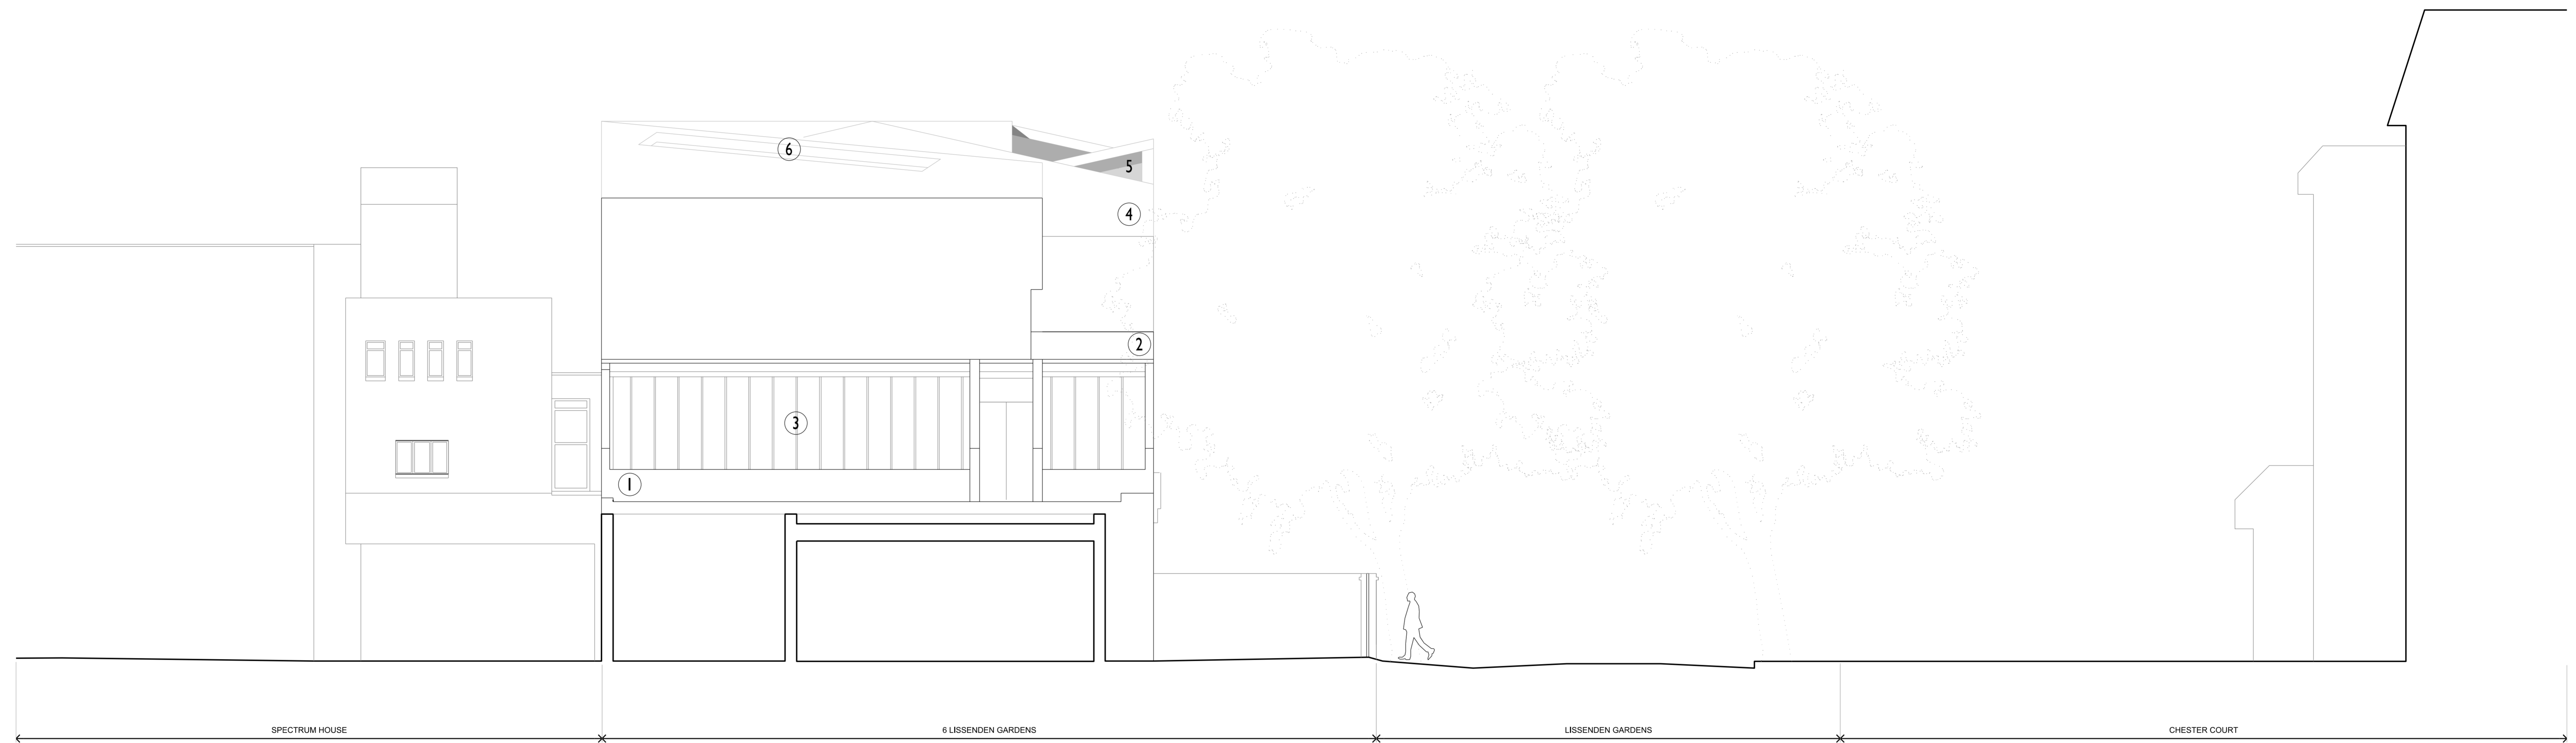

WEST ELEVATION

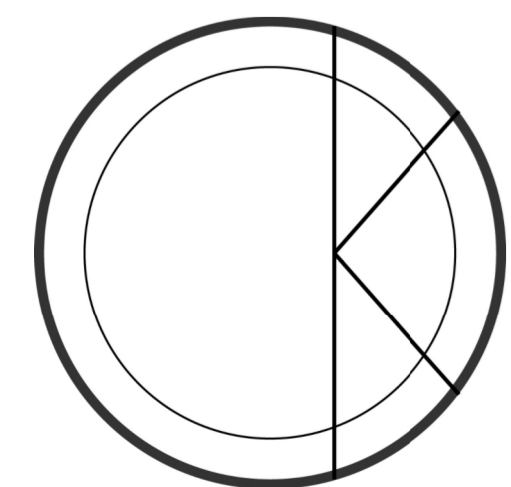


**OOK ARCHITECTS**  
 119 FARRINGDON ROAD  
 LONDON EC1R 3DA  
 www.ookarchitects.com  
 studio@ookarchitects.com

**NOTES**


- KEY:
1. EXISTING BRICK PAINTED MATT BLACK
  2. RAISED PARAPET OF NEW BRICK TO MATCH EXISTING BOND, PAINTED MATTE BLACK
  3. REPLACEMENT / NEW WINDOWS TO MATCH EXISTING
  4. BLACK CORRUGATED SHEET CLADDING
  5. INDUSTRIAL VERTICAL GLAZING
  6. ROOFLIGHT
  7. BIFOLDING SHUTTERED CLADDING PANELS WITH WINDOWS BEHIND

ORLA O'KANE SHALL HAVE NO RESPONSIBILITY FOR ANY USE MADE OF THIS DOCUMENT OTHER THAN FOR THAT WHICH IT WAS PREPARED AND ISSUED. ALL DIMENSIONS SHOULD BE CHECKED ON SITE. DO NOT SCALE FROM THIS DRAWING. ANY DRAWING ERRORS OR DIVERGENCES SHOULD BE BROUGHT TO THE ATTENTION OF ORLA O'KANE.

REVISION / DESCRIPTION	DRAWN	CHECKED	DATE	PROJECT TITLE
FIRST ISSUE	OOK	OOK	15.11.15	<b>GORDON HOUSE</b>
				DRAWING TITLE
				<b>PROPOSED ELEVATIONS</b>
				SCALE
				<b>1:100 @ A1</b>
				STATUS
				<b>PLANNING</b>
				DATE
				<b>15.11.15</b>
		PROJECT NUMBER		REVISION
		533A		<b>P01</b>
		DRAWING NO.		
		533A - EL - 313		

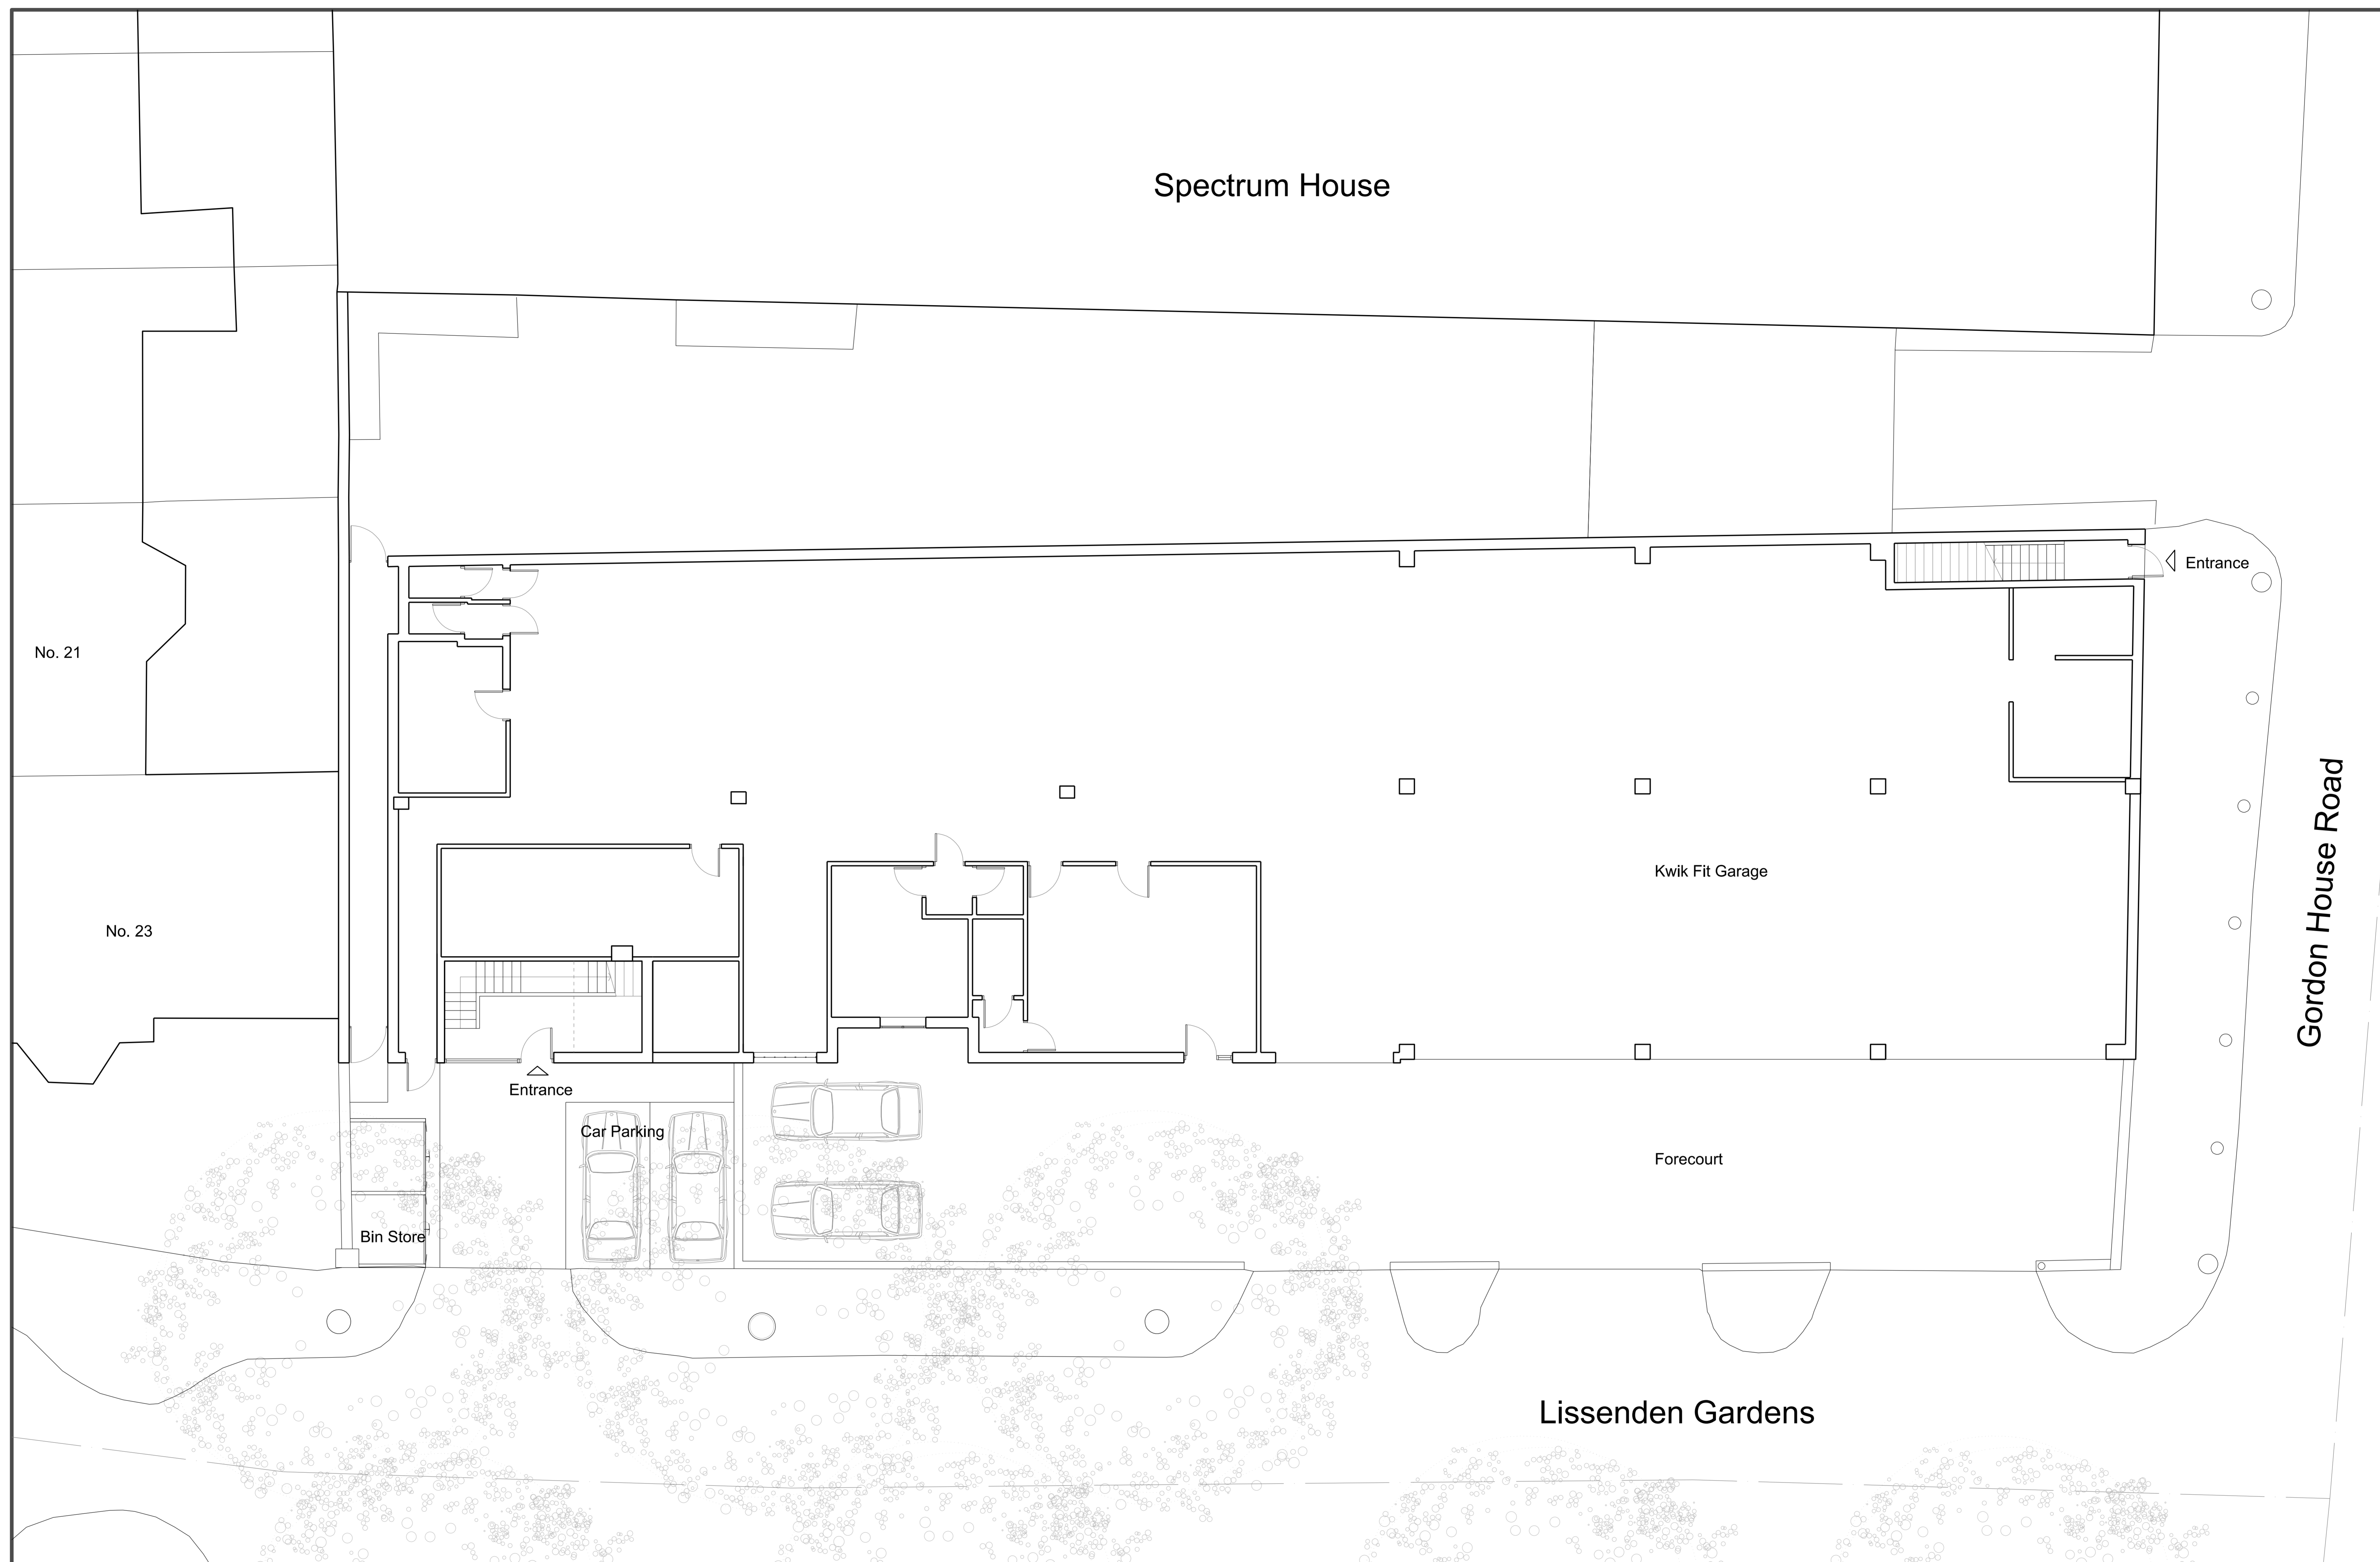

GROUND FLOOR PLAN

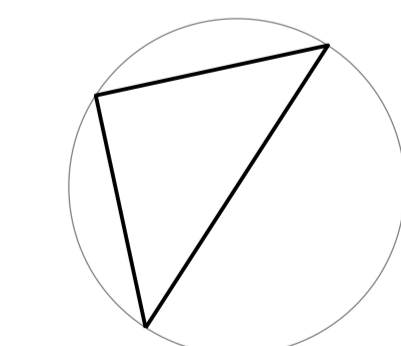


NOTES


ORLA O'KANE SHALL HAVE NO RESPONSIBILITY FOR ANY USE MADE OF THIS DOCUMENT OTHER THAN FOR THAT WHICH IT WAS PREPARED AND ISSUED. ALL DIMENSIONS SHOULD BE CHECKED ON SITE. DO NOT SCALE FROM THIS DRAWING. ANY DRAWING ERRORS OR DIVERGENCES SHOULD BE BROUGHT TO THE ATTENTION OF ORLA O'KANE.

**OOK ARCHITECTS**  
 119 FARRINGDON ROAD  
 LONDON EC1R 3DA  
 www.ookarchitects.com  
 studio@ookarchitects.com



REVISION / DESCRIPTION	DRAWN	CHECKED	DATE	PROJECT TITLE
FIRST ISSUE	OOK	OOK	18.11.15	<b>GORDON HOUSE</b>
DRAWING TITLE				SCALE
<b>PROPOSED PLANS</b>				<b>1:100 @ A1</b>
STATUS				DATE
<b>PLANNING</b>				<b>15.11.15</b>
PROJECT NUMBER	DRAWING No.			REVISION
533A	533A - PL - 110			P01

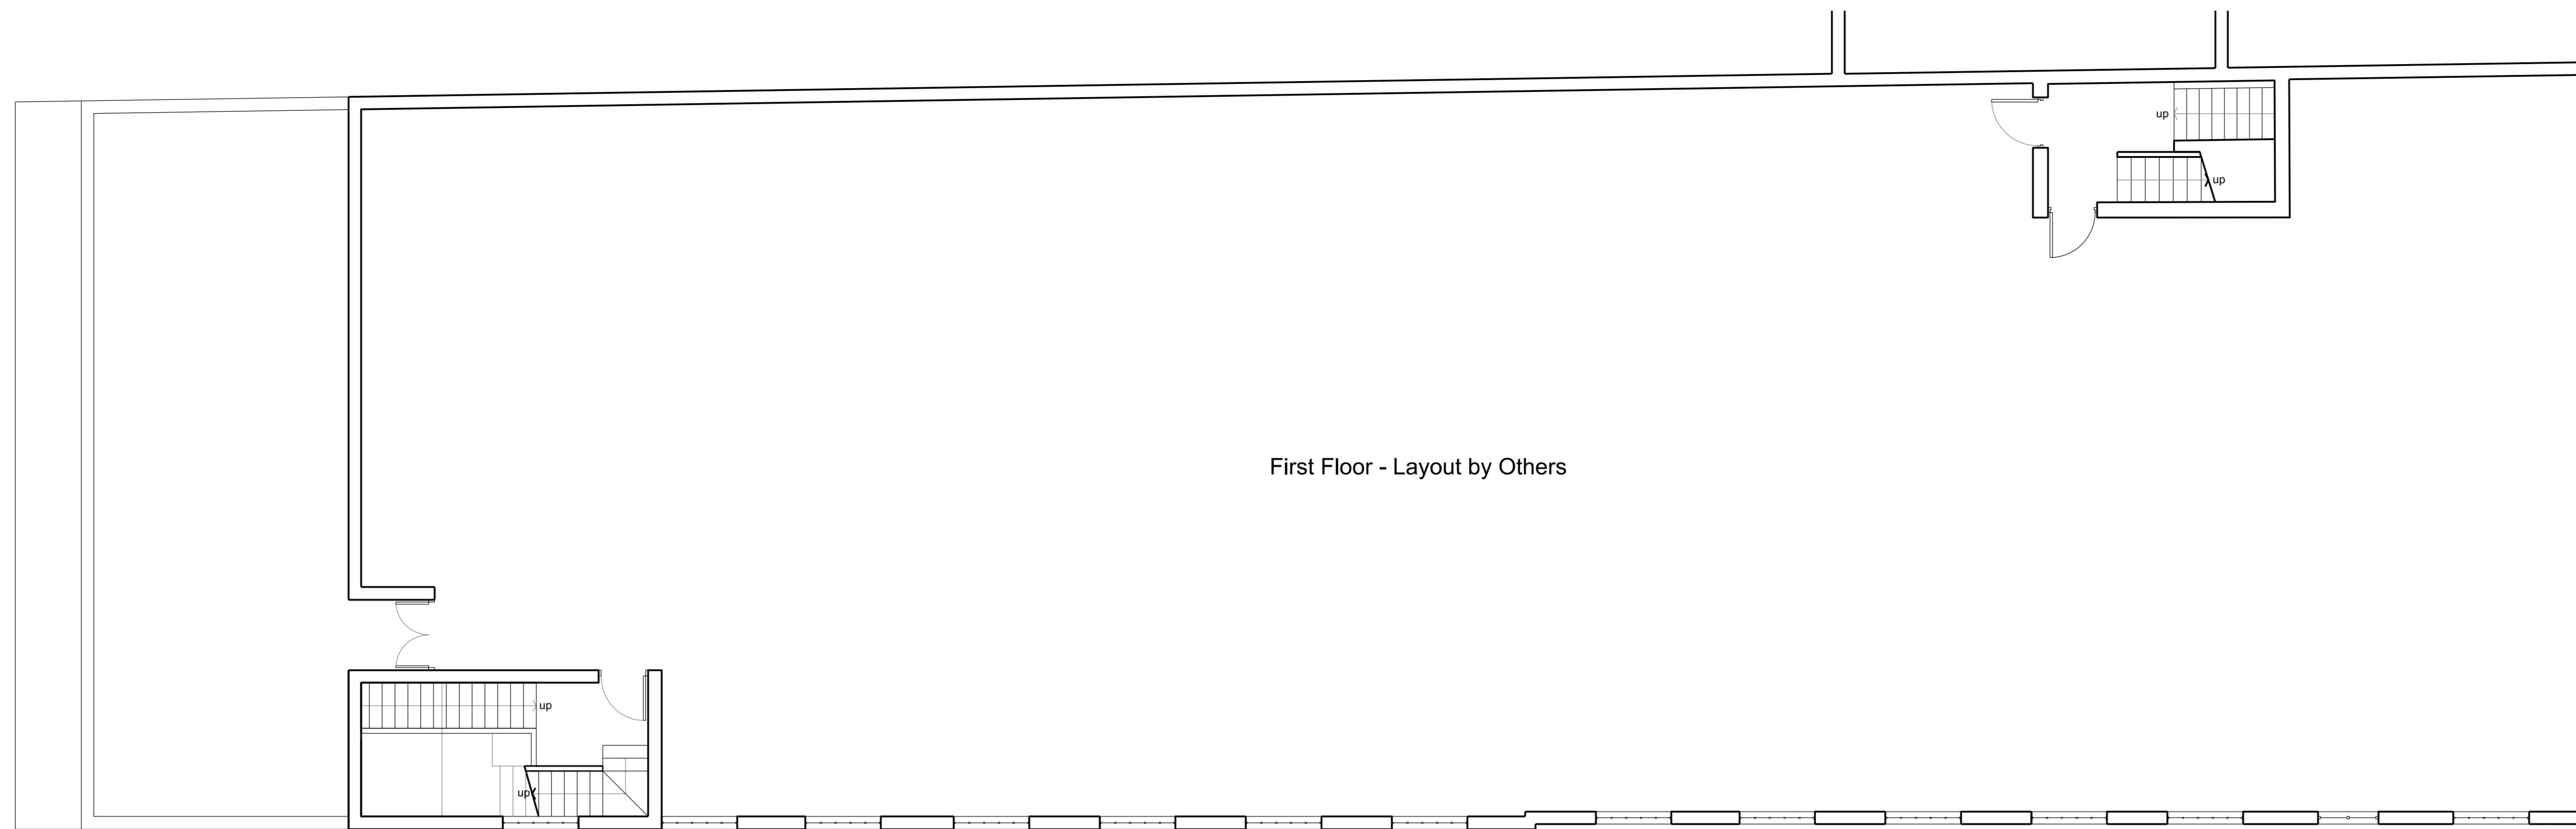

FIRST FLOOR PLAN

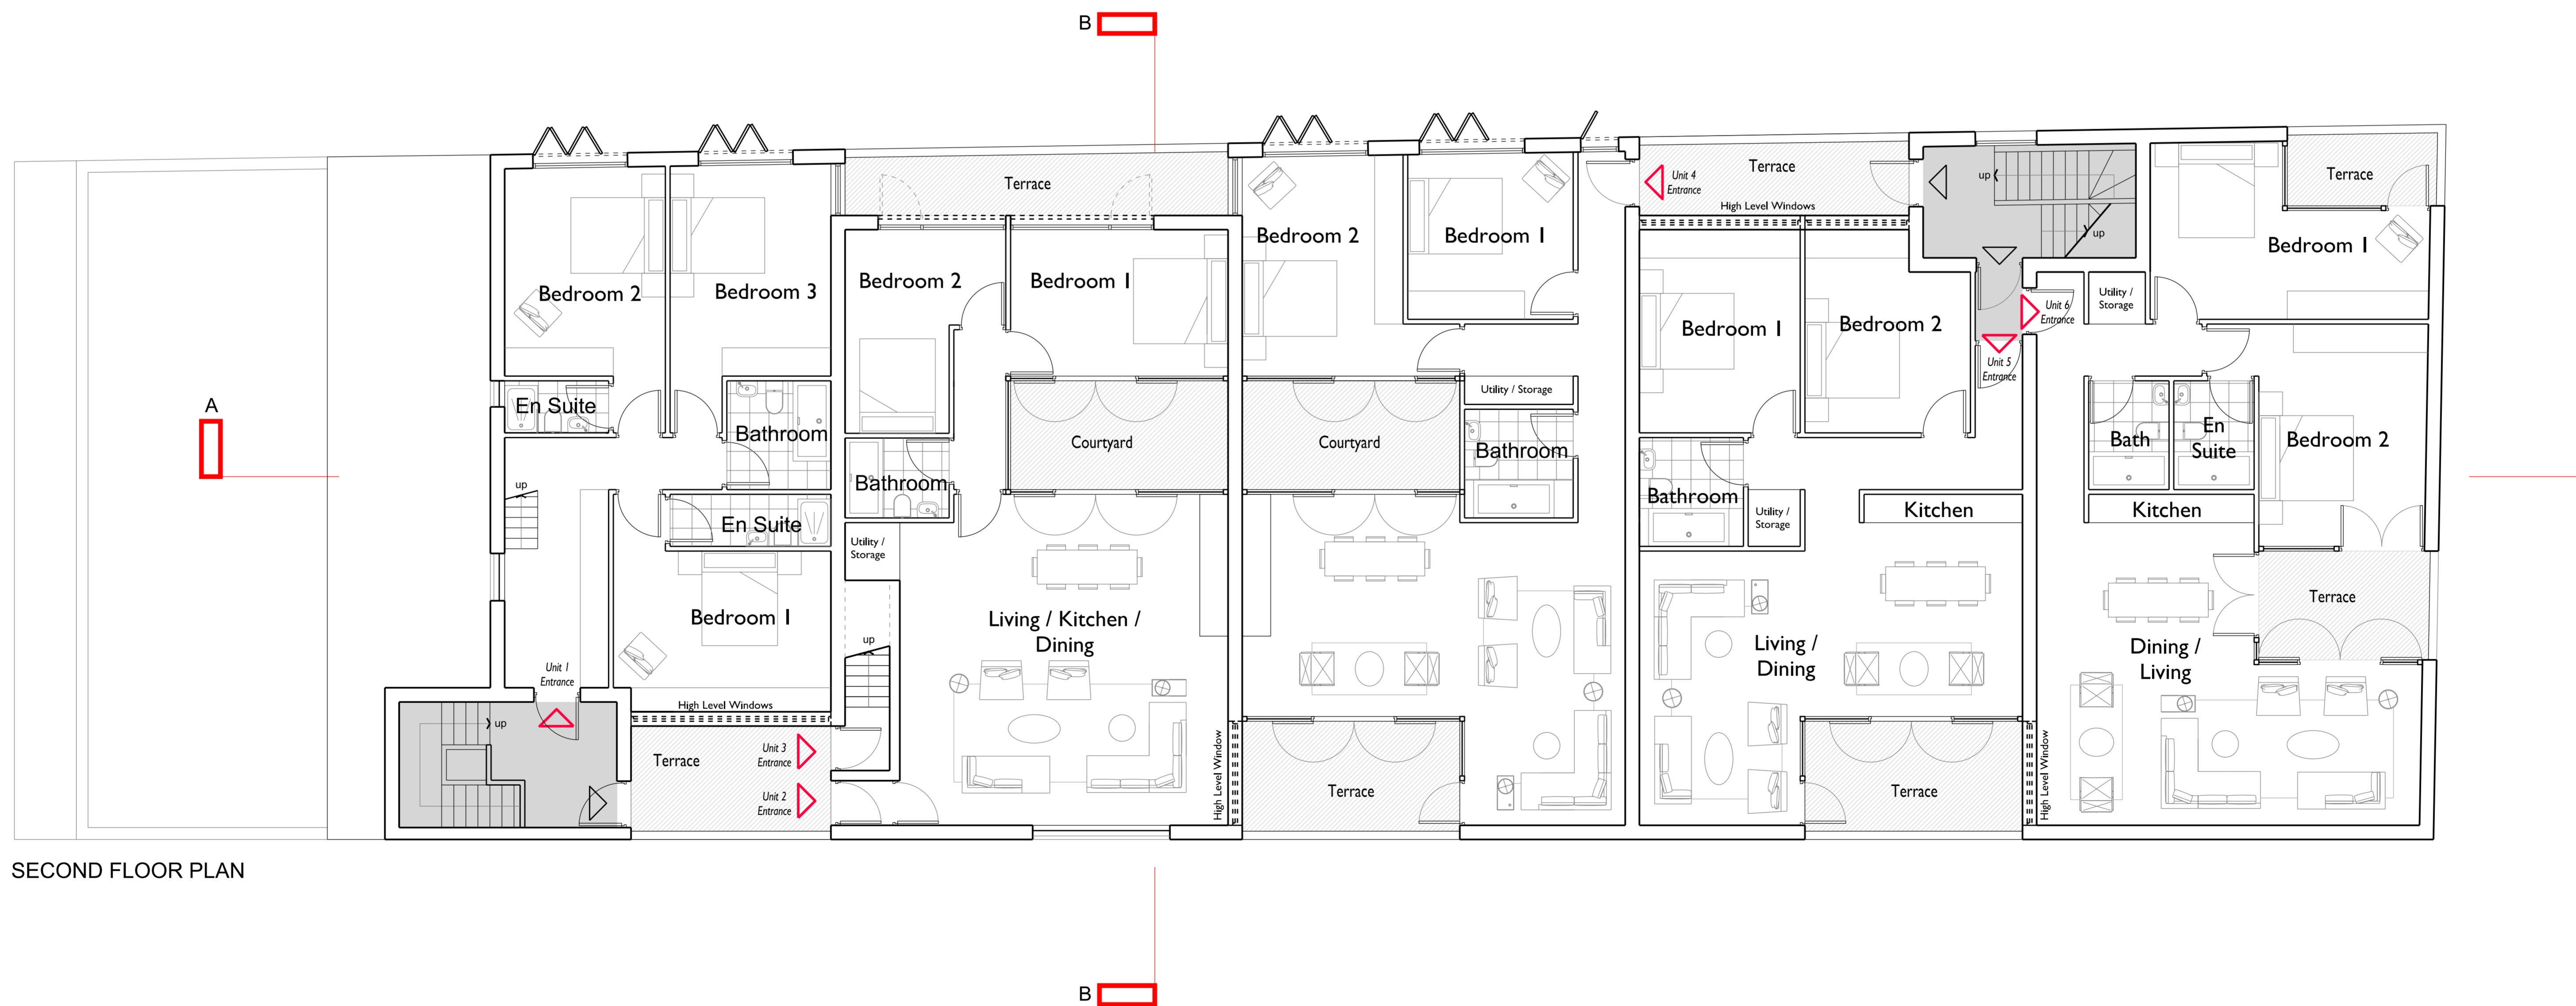

SECOND FLOOR PLAN

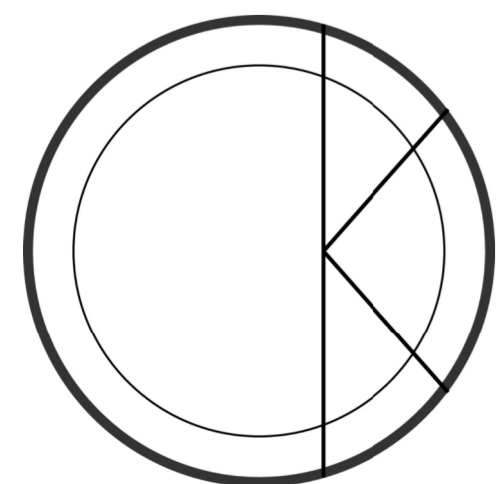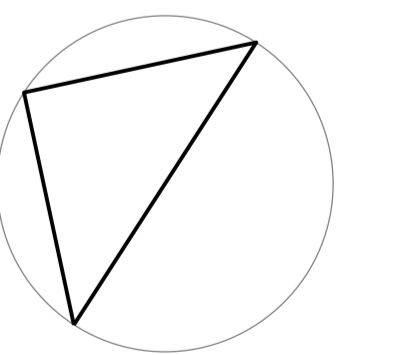

OOK ARCHITECTS  
119 FARRINGDON ROAD  
LONDON EC1R 3DA  
www.ookarchitects.com  
studio@ookarchitects.com


NOTES

ORLA O'KANE SHALL HAVE NO RESPONSIBILITY FOR ANY USE MADE OF THIS DOCUMENT OTHER THAN FOR THAT WHICH IT WAS PREPARED AND ISSUED. ALL DIMENSIONS SHOULD BE CHECKED ON SITE. DO NOT SCALE FROM THIS DRAWING. ANY DRAWING ERRORS OR DIVERGENCES SHOULD BE BROUGHT TO THE ATTENTION OF ORLA O'KANE.


REVISION / DESCRIPTION	DRAWN	CHECKED	DATE
FIRST ISSUE	OOK	OOK	18.11.15

PROJECT TITLE			GORDON HOUSE
DRAWING TITLE		SCALE	
PROPOSED PLANS		1:100 @ A1	
STATUS		DATE	15.11.15
PROJECT NUMBER	DRAWING No.	REVISION	
533A	533A - PL - 111	P01	




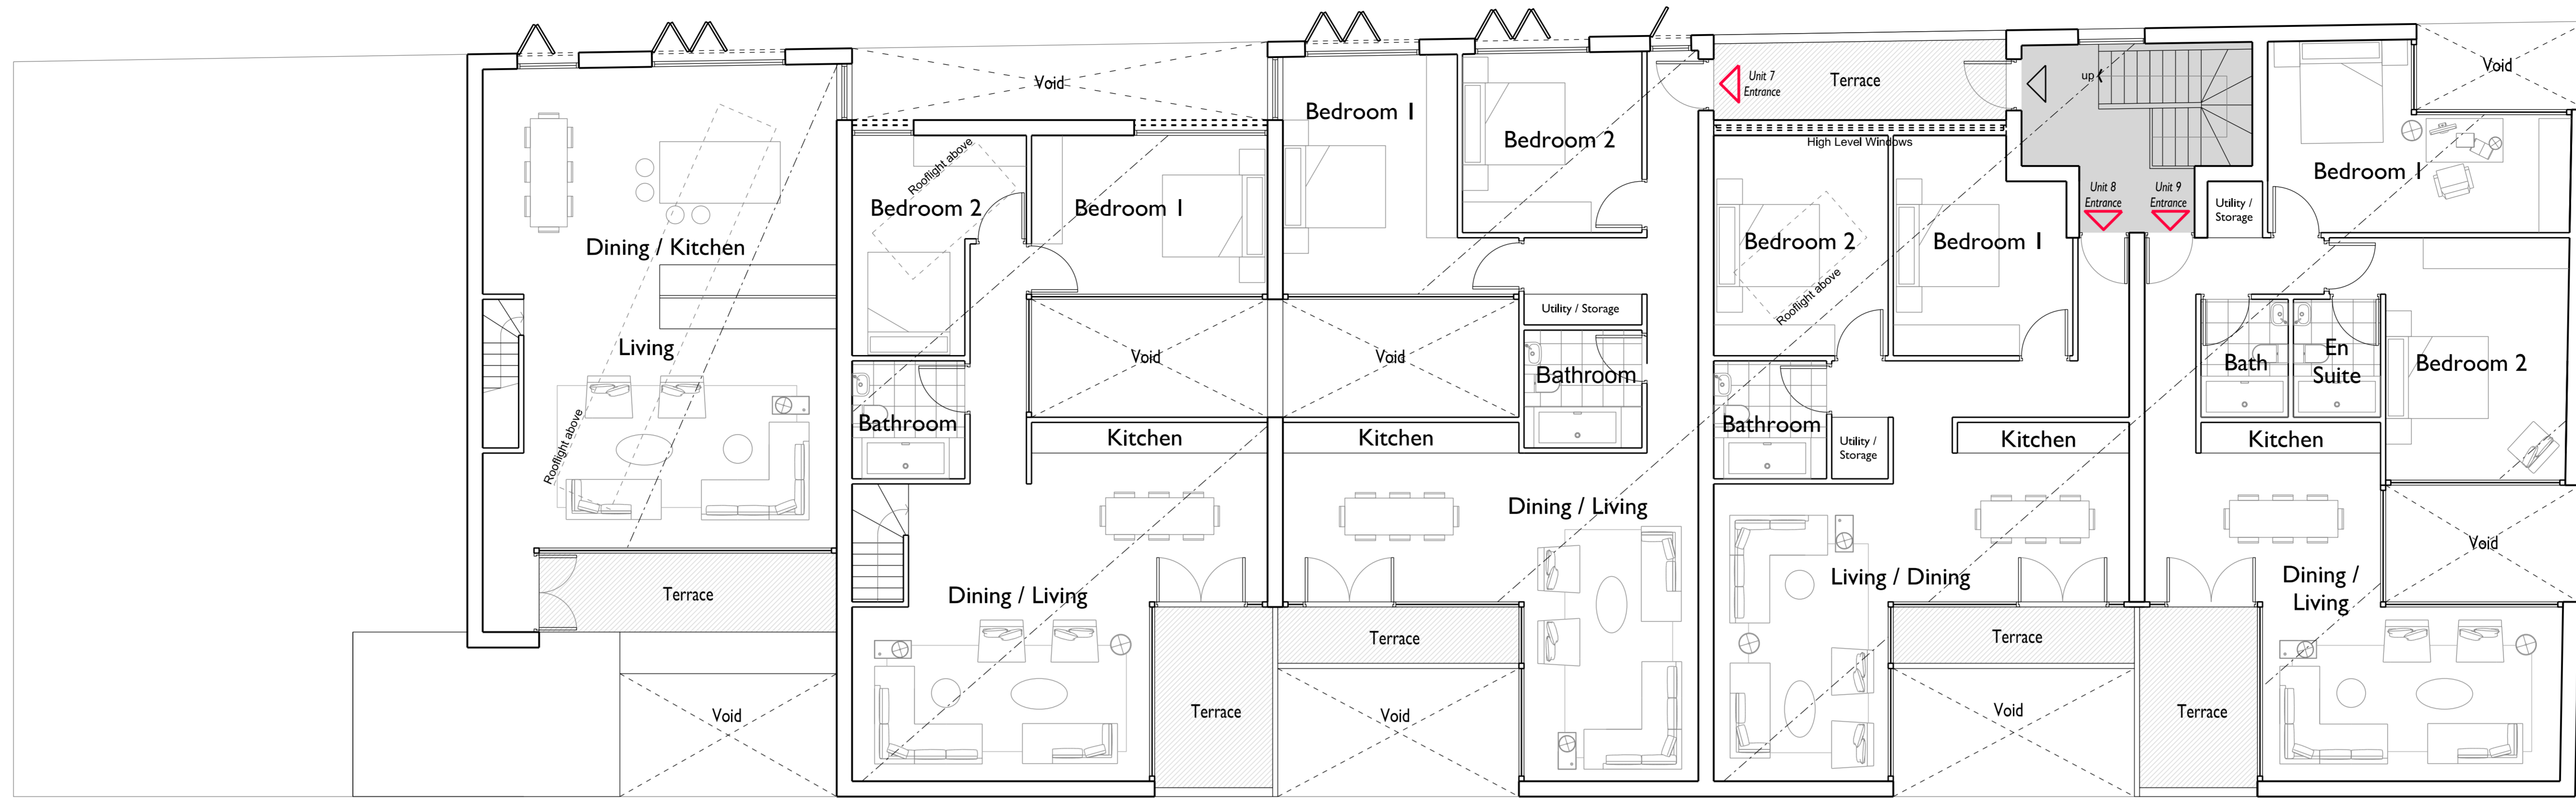

THIRD FLOOR PLAN

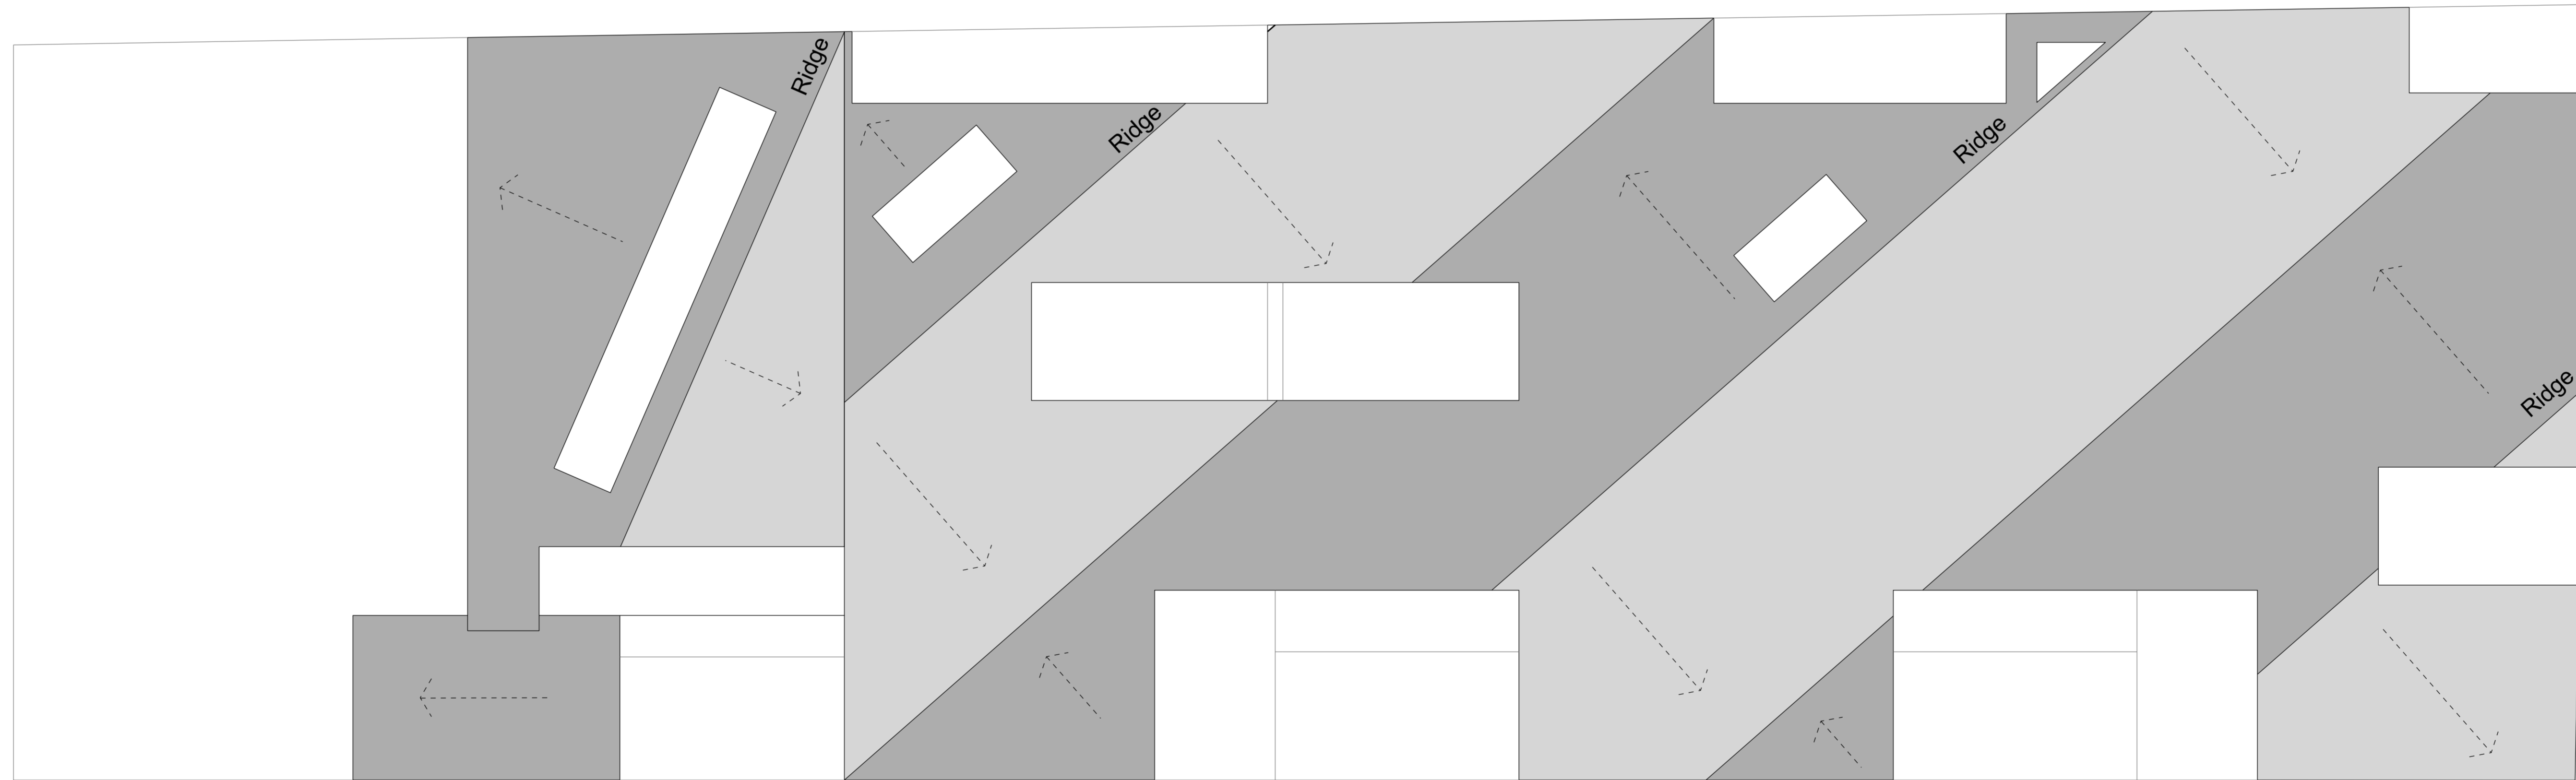

ROOF PLAN

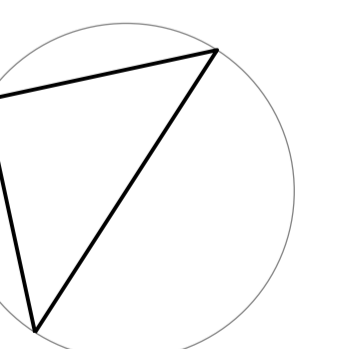


NOTES

ORLA O'KANE SHALL HAVE NO RESPONSIBILITY FOR ANY USE MADE OF THIS DOCUMENT OTHER THAN FOR THAT WHICH IT WAS PREPARED AND ISSUED. ALL DIMENSIONS SHOULD BE CHECKED ON SITE. DO NOT SCALE FROM THIS DRAWING. ANY DRAWING ERRORS OR DIVERGENCES SHOULD BE BROUGHT TO THE ATTENTION OF ORLA O'KANE.

REVISION / DESCRIPTION	DRAWN	CHECKED	DATE
FIRST ISSUE	OOK	OOK	06.06.2015

PROJECT TITLE		GORDON HOUSE	
DRAWING TITLE	SCALE	PROPOSED PLANS - 9 UNIT	
STATUS	DATE	PLANNING	
PROJECT NUMBER	DRAWING NO.	REVISION	
533	533 - PL - 112	P01	

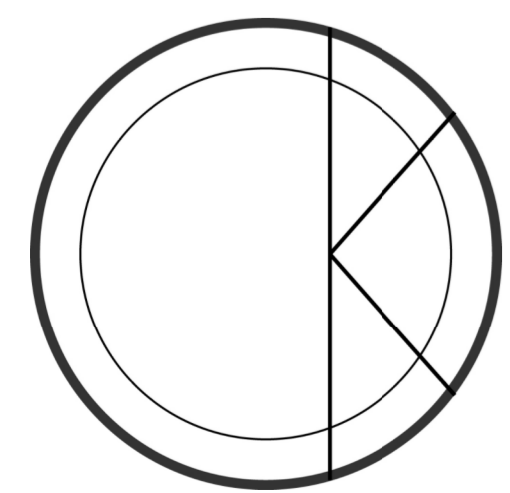

**OOK ARCHITECTS**  
 119 FARRINGTON ROAD  
 LONDON EC1R 3DA  
 ORLA O'KANE ARB MR(IA)  
 T +44 (0)7887 861 633  
 studio@ookarchitects.com  
 www.ookarchitects.com