




REAR ELEVATION - EXISTING

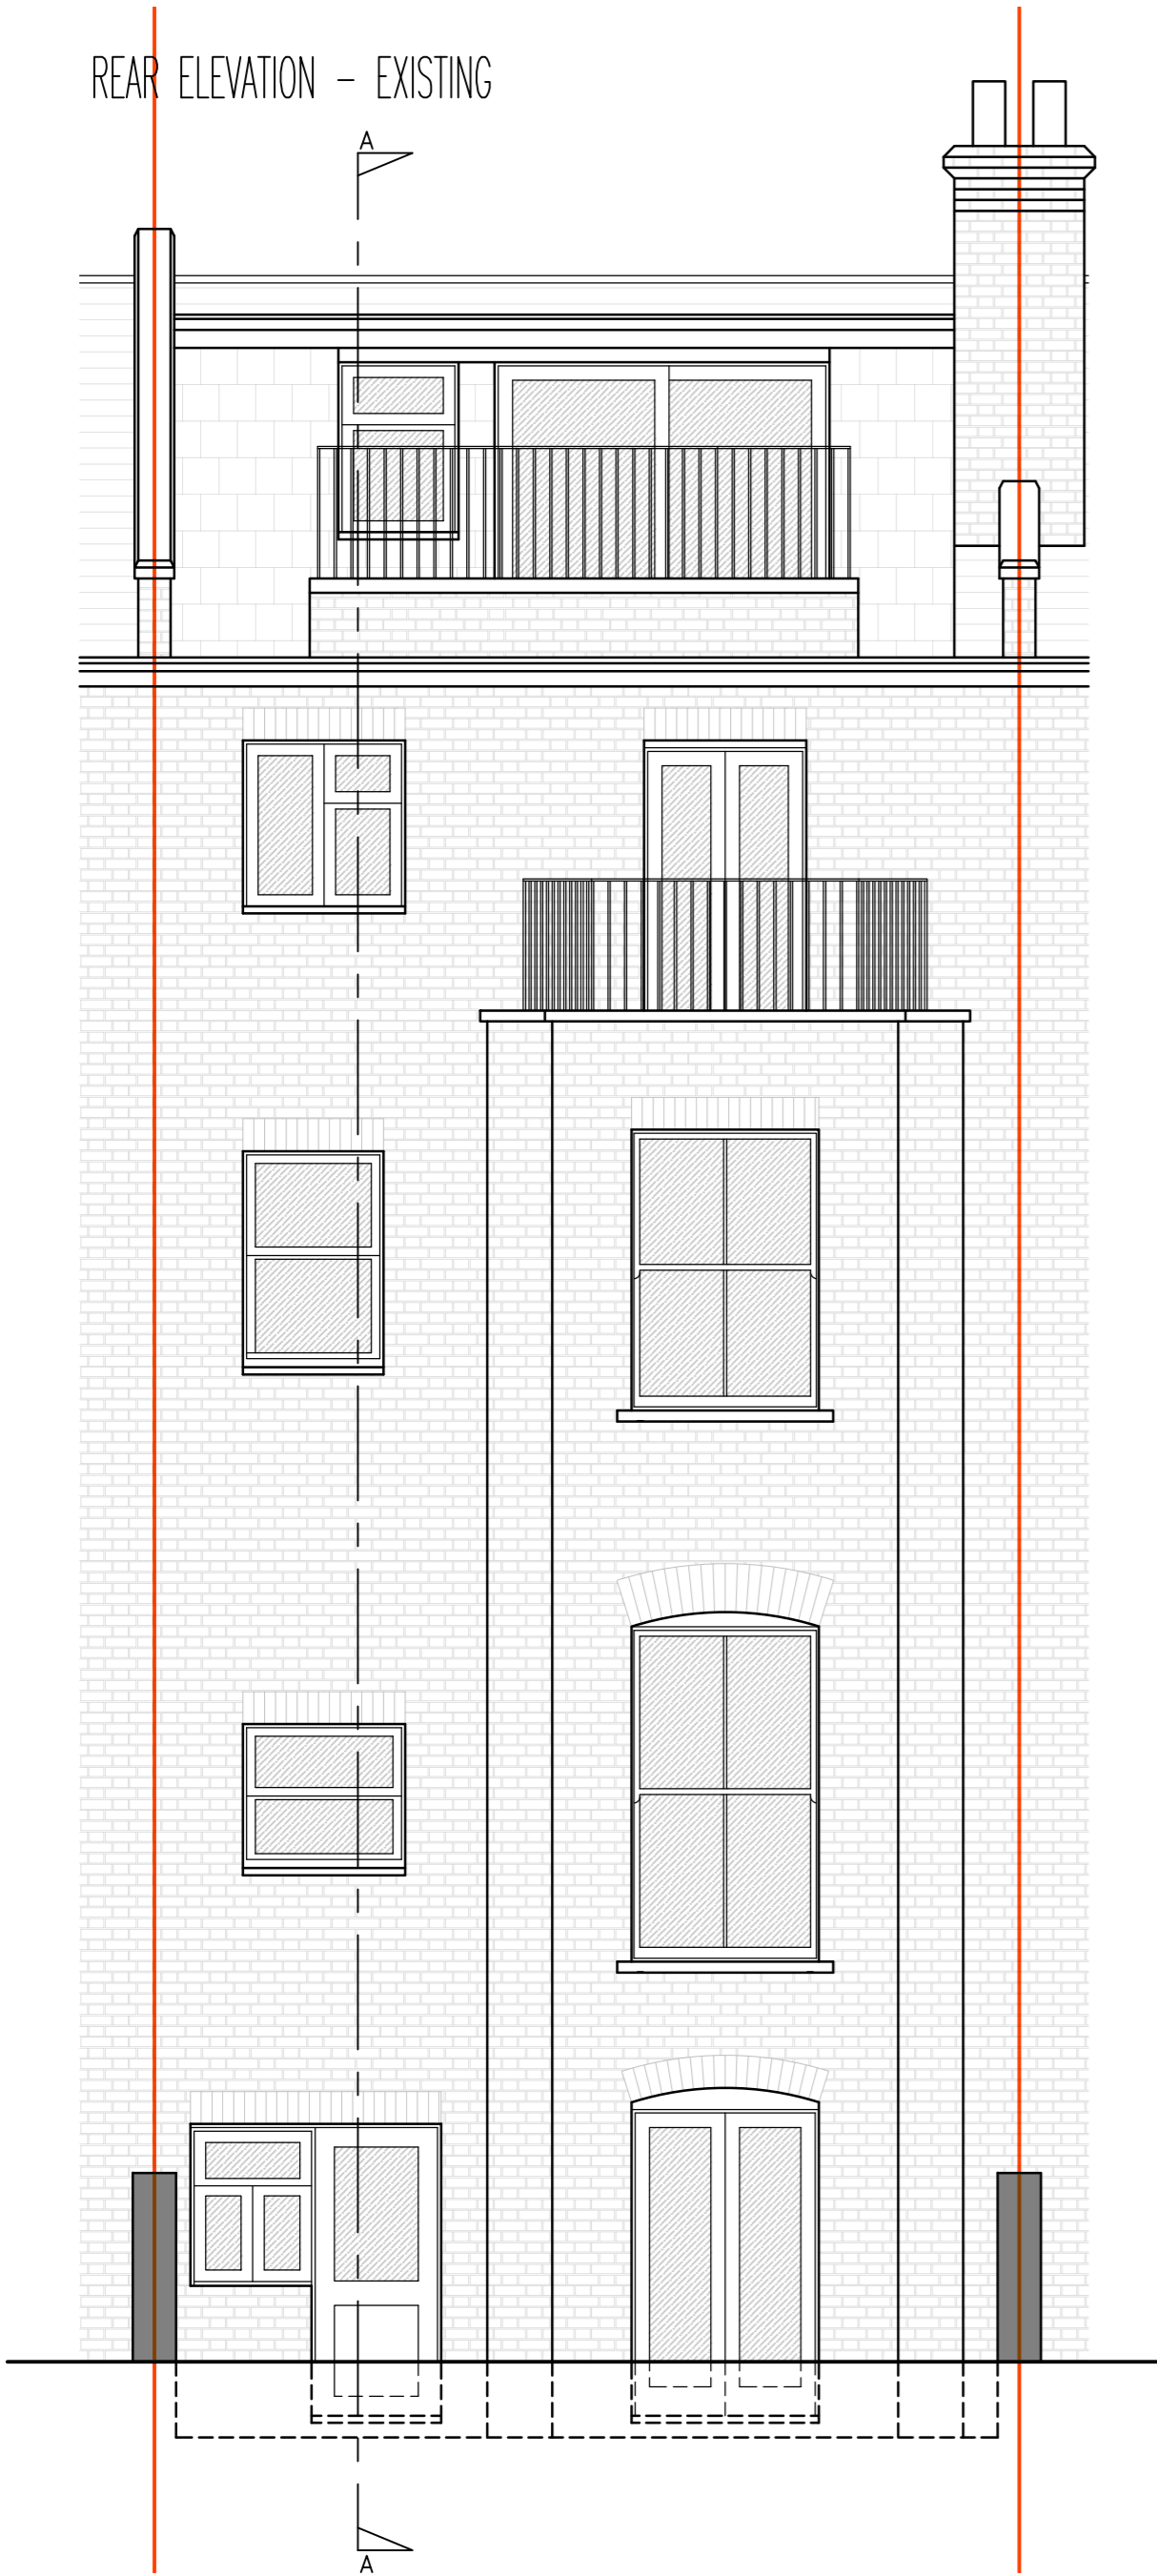


SECTION A-A - EXISTING

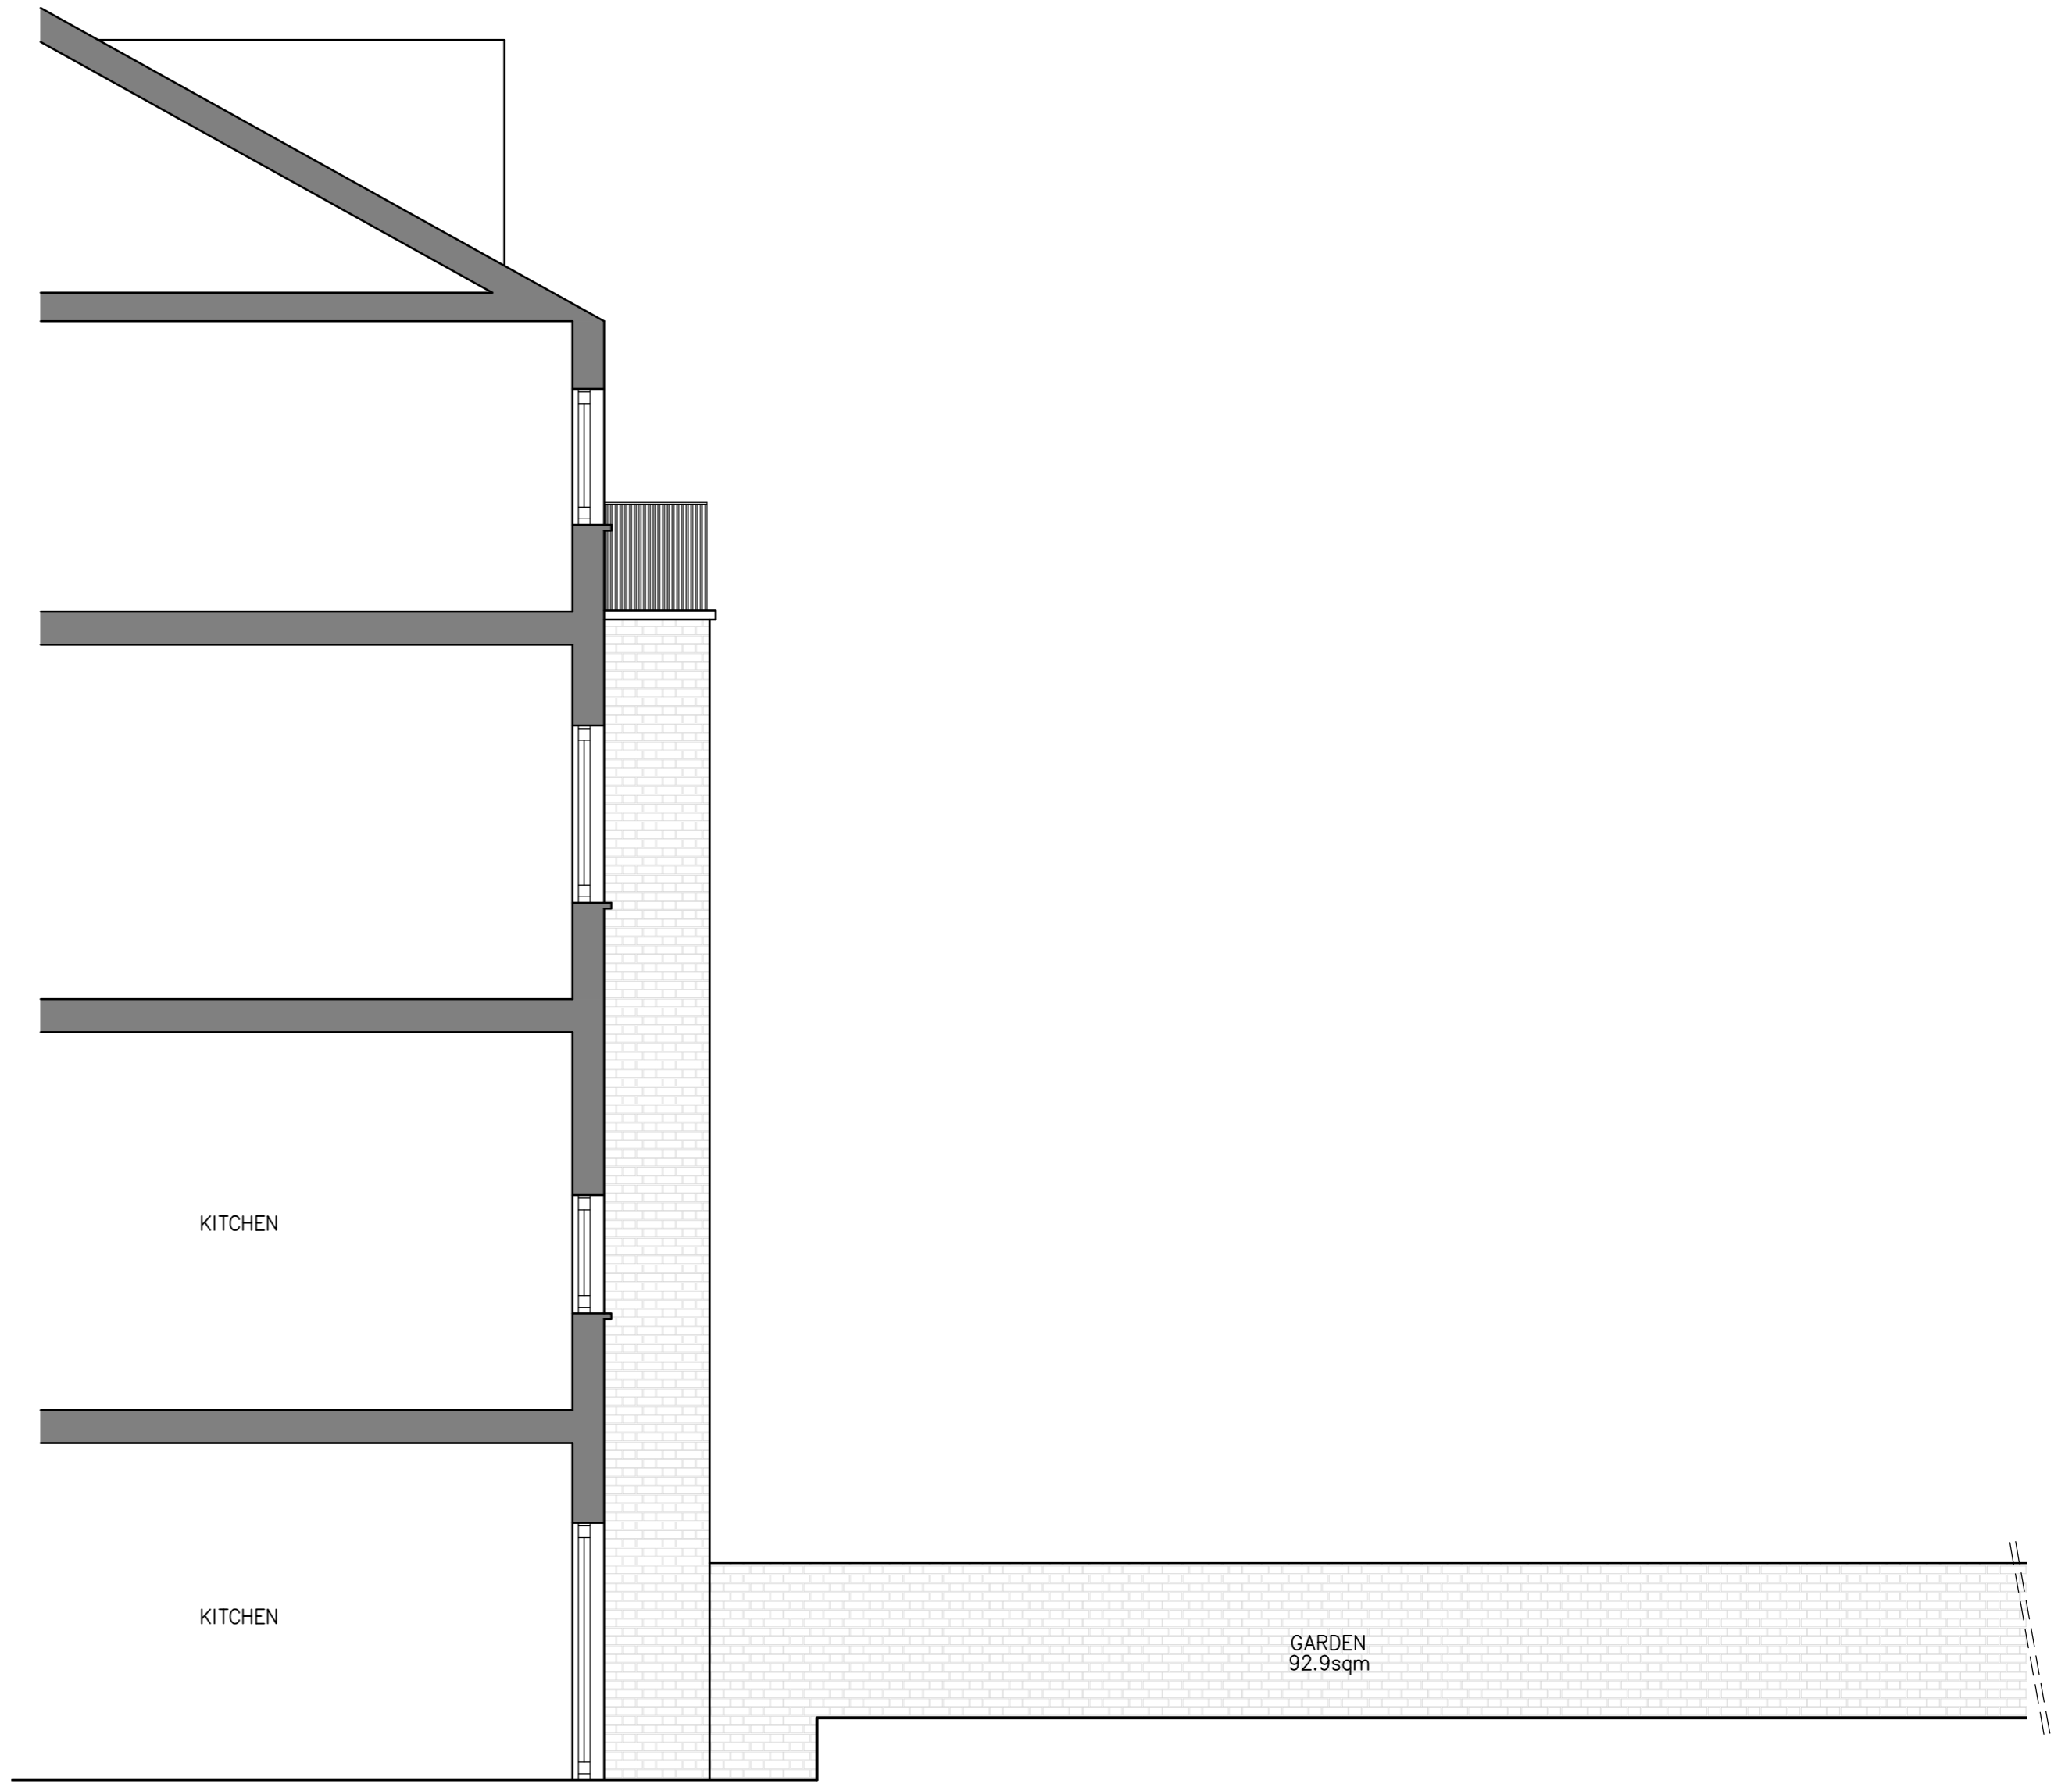

REAR ELEVATION - PROPOSED

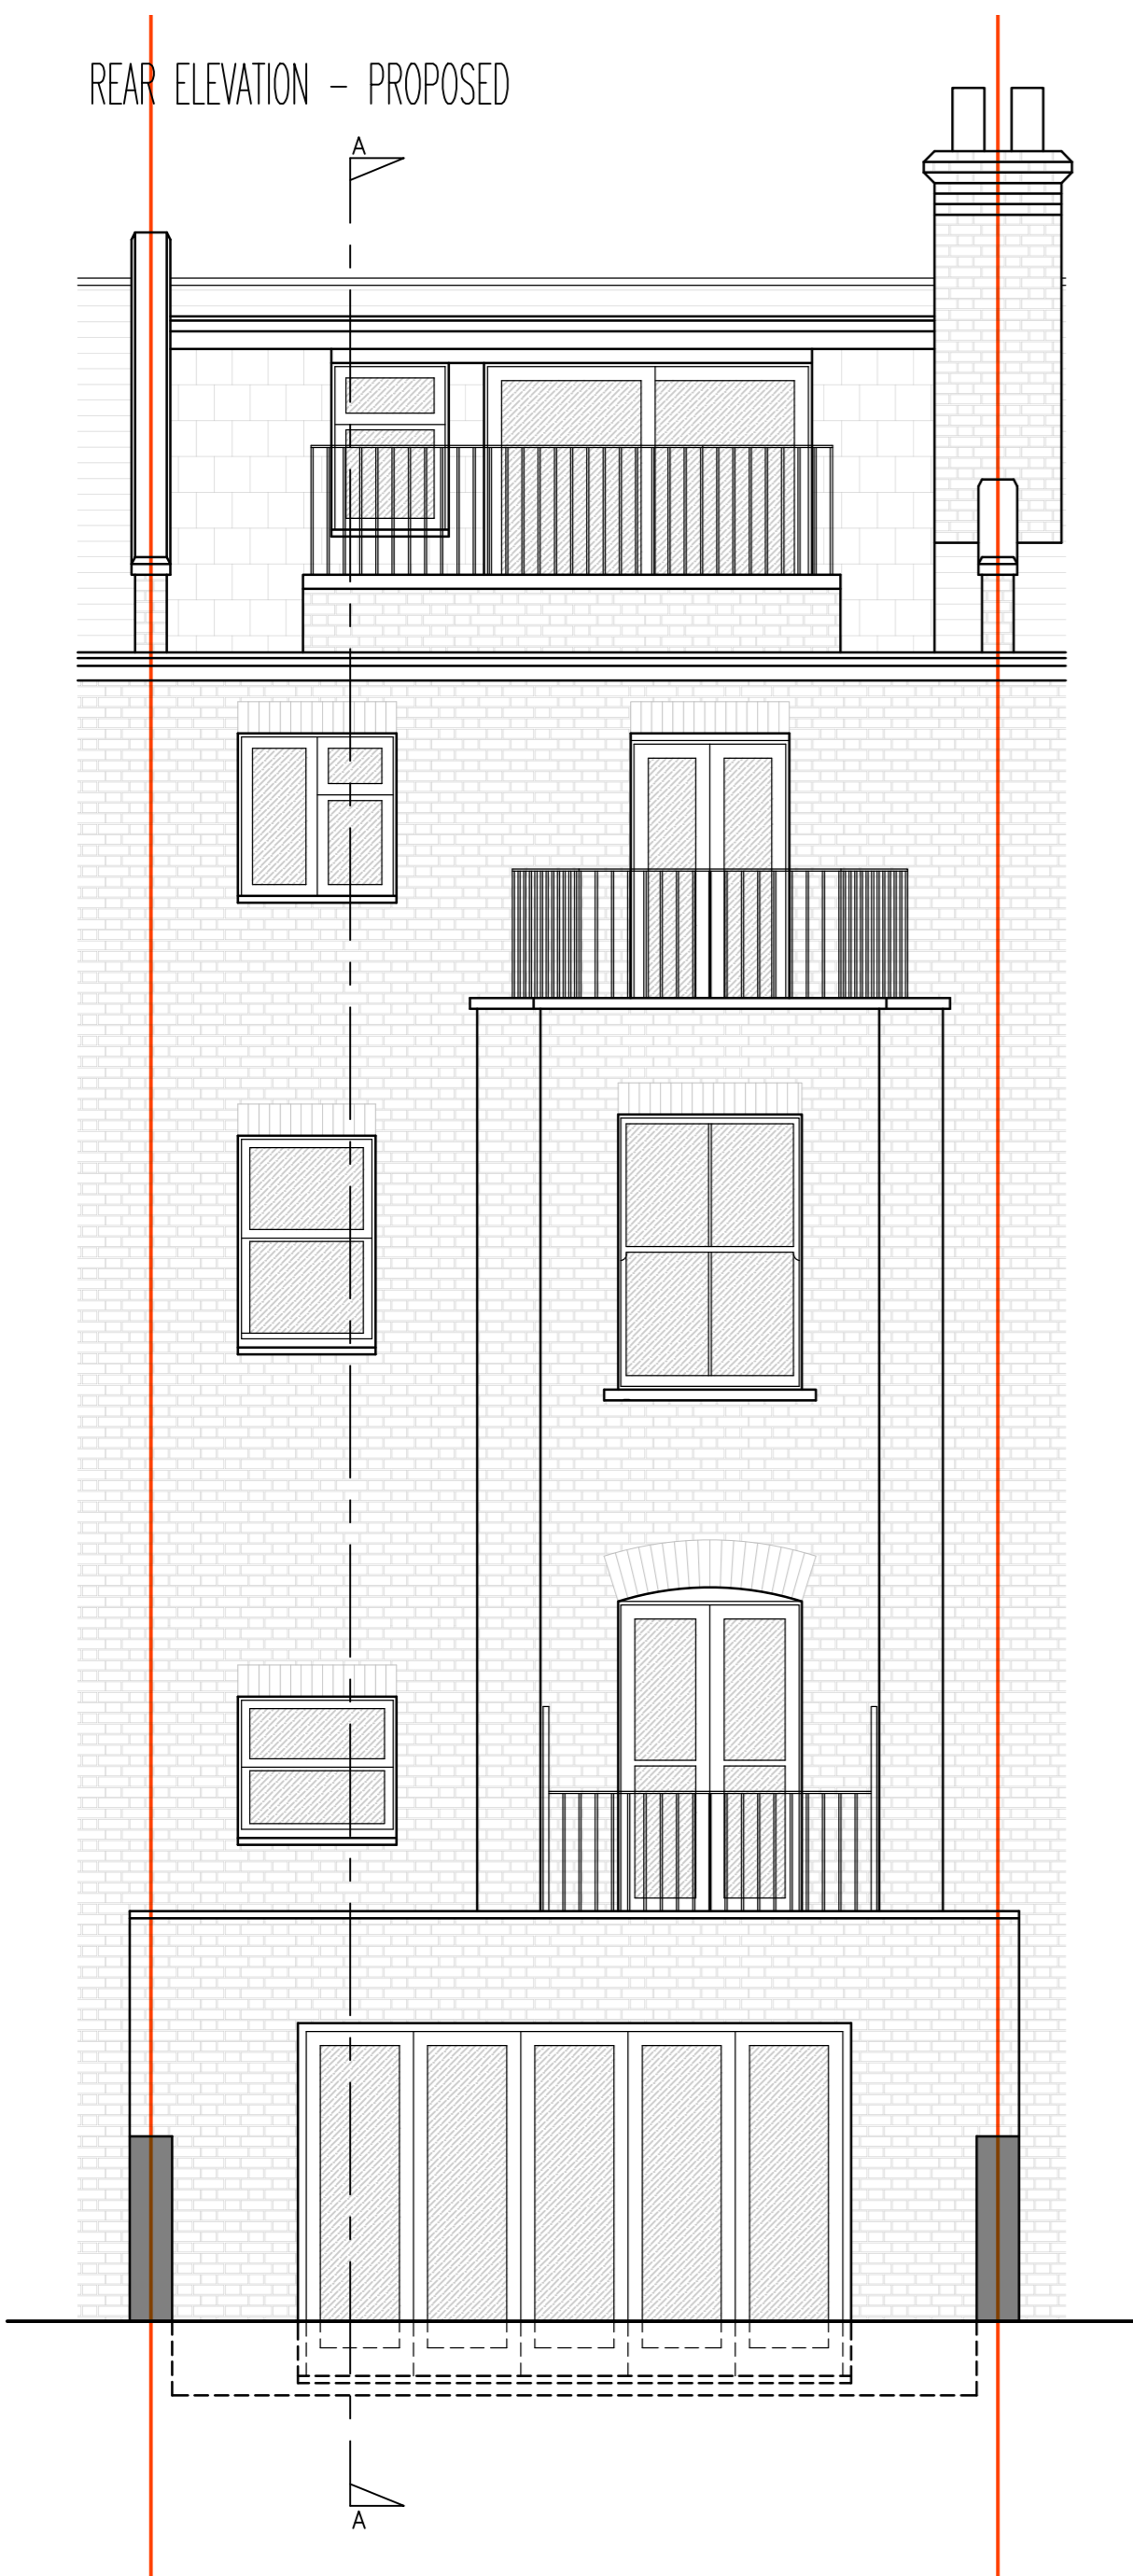

SECTION A-A - PROPOSED

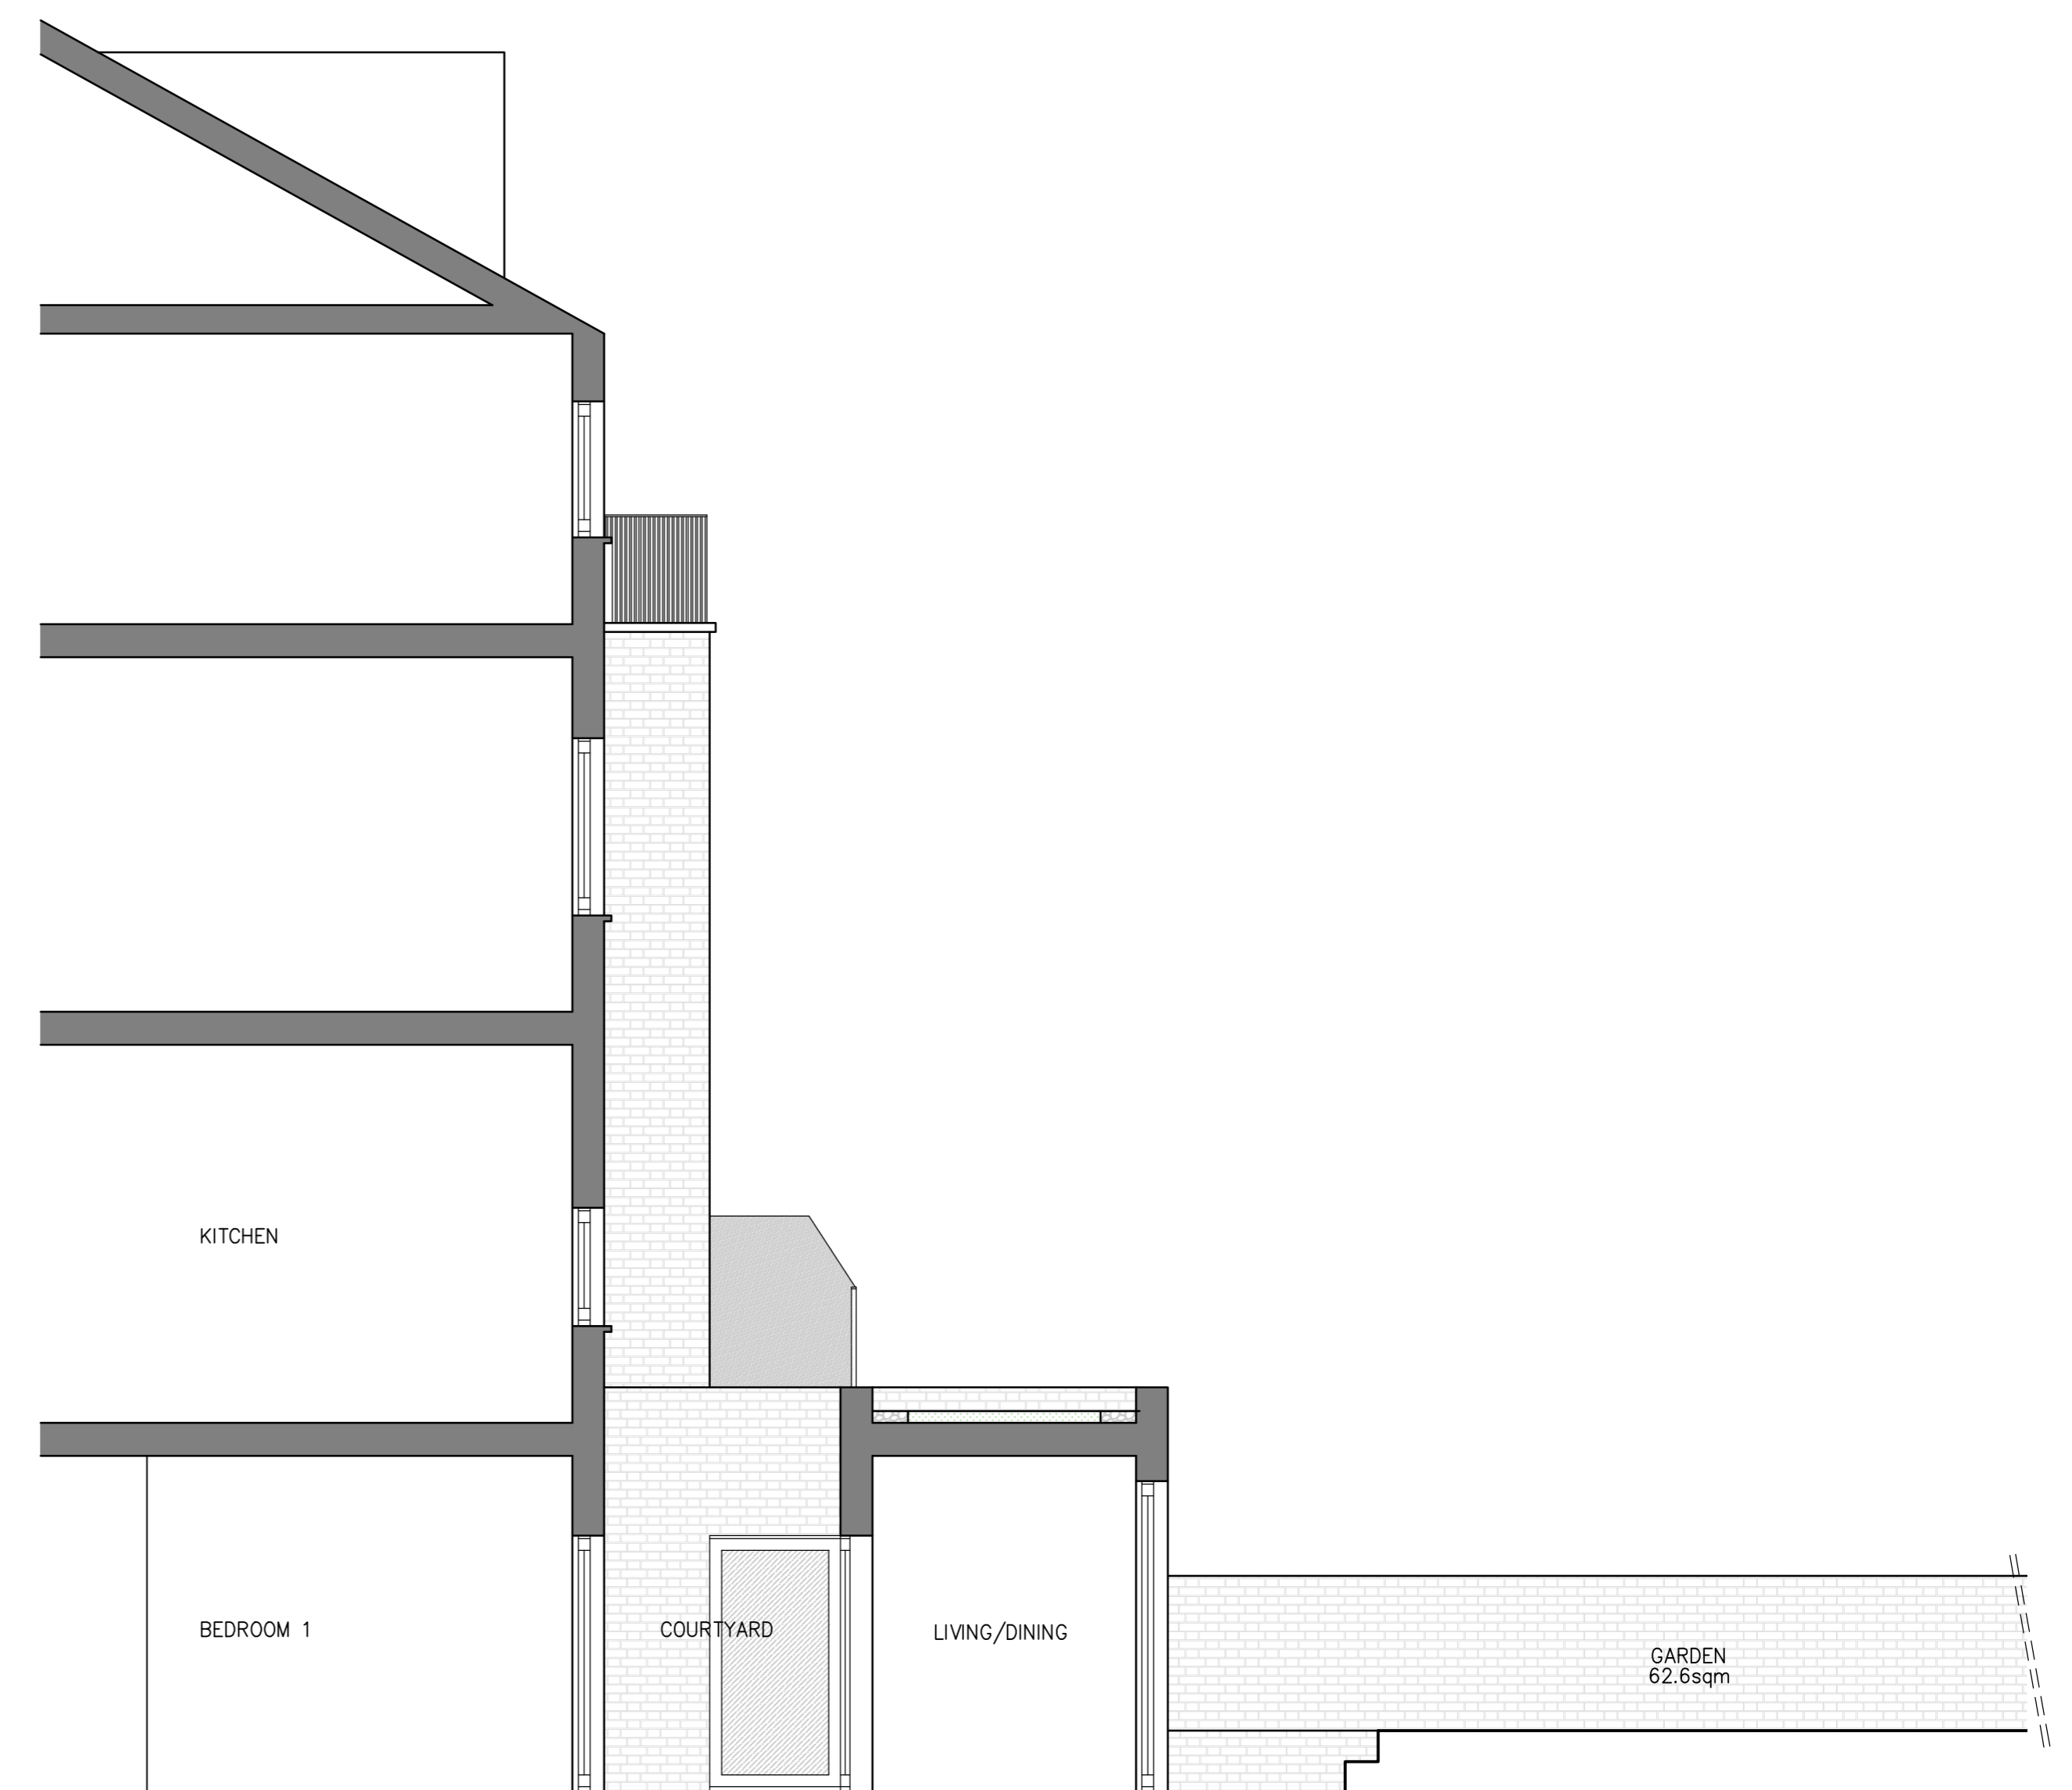

notes
Any discrepancies in dimensions or detail to be reported to the architect immediately.
This drawing is to be read in conjunction with all relevant architectural, structural and services drawings.
This drawing remains the copyright of Savage & Pottinger Design and may not be copied or used without their prior consent

0 500 1000 1500 2000 2500 3000
BAR SCALE IN MILLIMETRES 1:50

revisions
R1) EXTENSION REDUCED IN DEPTH BY 1M 21/09/16

client
KSTK PROPERTIES

project
13A OSPRINGE ROAD
LONDON NW5
title
EXISTING AND PROPOSED SECTIONS AND ELEVATIONS

scale 1:50 @A1 date JUNE 2016 drg. no. 1610/TP/02/R1
Savage & Pottinger Design
11 Elton Garages, Lancaster Grove, Telephone: 0207 4333 561
Belisle Park, London NW3 4PE Email: mail@spdesign.co.uk