

NOTE:
FOR GLASS & CW SPECIFICATION,
REFER TO DRAWINGS:-
32396-3500-XX-ZZ-DR-X-0001 to 0002
FOR SFS SET-OUT,
REFER TO FRAMECLAD DRAWINGS:-
32396-3500-XX-ZZ-DR-X-9000 to 9xxx (T.B.C)

IMPORTANT NOTE:
* = EACH CW FRAME, IS TO BE CENTRED WITH
THE 5th FLOOR WINDOW OPENINGS BELOW

C00	22.08.16	DL	ISSUED FOR CONSTRUCTION
01	20.07.16	DL	ISSUED FOR APPROVAL
00	26.04.16	DL	ISSUED FOR APPROVAL
REV	DATE	BY	DESCRIPTION

ISSUED FOR: - CONSTRUCTION

Fleetwood  Fleetwood House,
480 Bath Road,
Slough, Berkshire,
SL1 6BB
Tel : 01753-576680
Fax : 01753-463100
info@faa-group.co.uk
www.faa-group.co.uk

**Architectural
Aluminium**

DRAWING TITLE: WINDOW/CW TYPE:- EWS-7 (LEVEL 06) TYPICAL SECTION DETAIL	PROJECT: 1 New Oxford Street
DATE: 26.04.16	MAIN CONTRACTOR: MACE
DRAWING No. 32396-3500-XX-06-DR-X-4021	CHECKED: KS
SCALE: 1:5 @A3	REV: C00

FOR GLASS & CW SPECIFICATION,
REFER TO DRAWINGS:-
32396-3500-XX-ZZ-DR-X-0001 to 0002

FOR SFS SET-OUT,
REFER TO FRAMECLAD DRAWINGS:-
32396-3500-XX-ZZ-DR-X-9000 to 9xxx (T.B.C)

* = EACH CW FRAME, IS TO BE CENTRED WITH THE 5th FLOOR WINDOW OPENINGS BELOW

C00	22.08.16	DL	ISSUED FOR CONSTRUCTION
01	20.07.16	DL	ISSUED FOR APPROVAL
00	26.04.16	DL	ISSUED FOR APPROVAL
REV	DATE	BY	DESCRIPTION

ISSUED FOR: - CONSTRUCTION

Fleetwood 
Architectural
Aluminium 

Fleetwood House,
1480 Bath Road,
Slough, Berkshire,
SL1 6BB
Tel : 01753-576680
Fax : 01753-463100
info@faa-group.co.uk
www.faa-group.co.uk


DRAWING TITLE:
WINDOW/CW TYPE:-
EWS-7 (LEVEL 06)
TYPICAL SECTION DETAIL

PROJECT:
1 New Oxford Street


MAIN CONTRACTOR:
MACE

DATE: 26.04.16	DRAWN BY: DL	SCALE: 1:5 @A3	CHECKED: KS
----------------	--------------	----------------	-------------

DRAWING No. 32396-3500-XX-06-DR-X-4020	REV: C00
--	----------


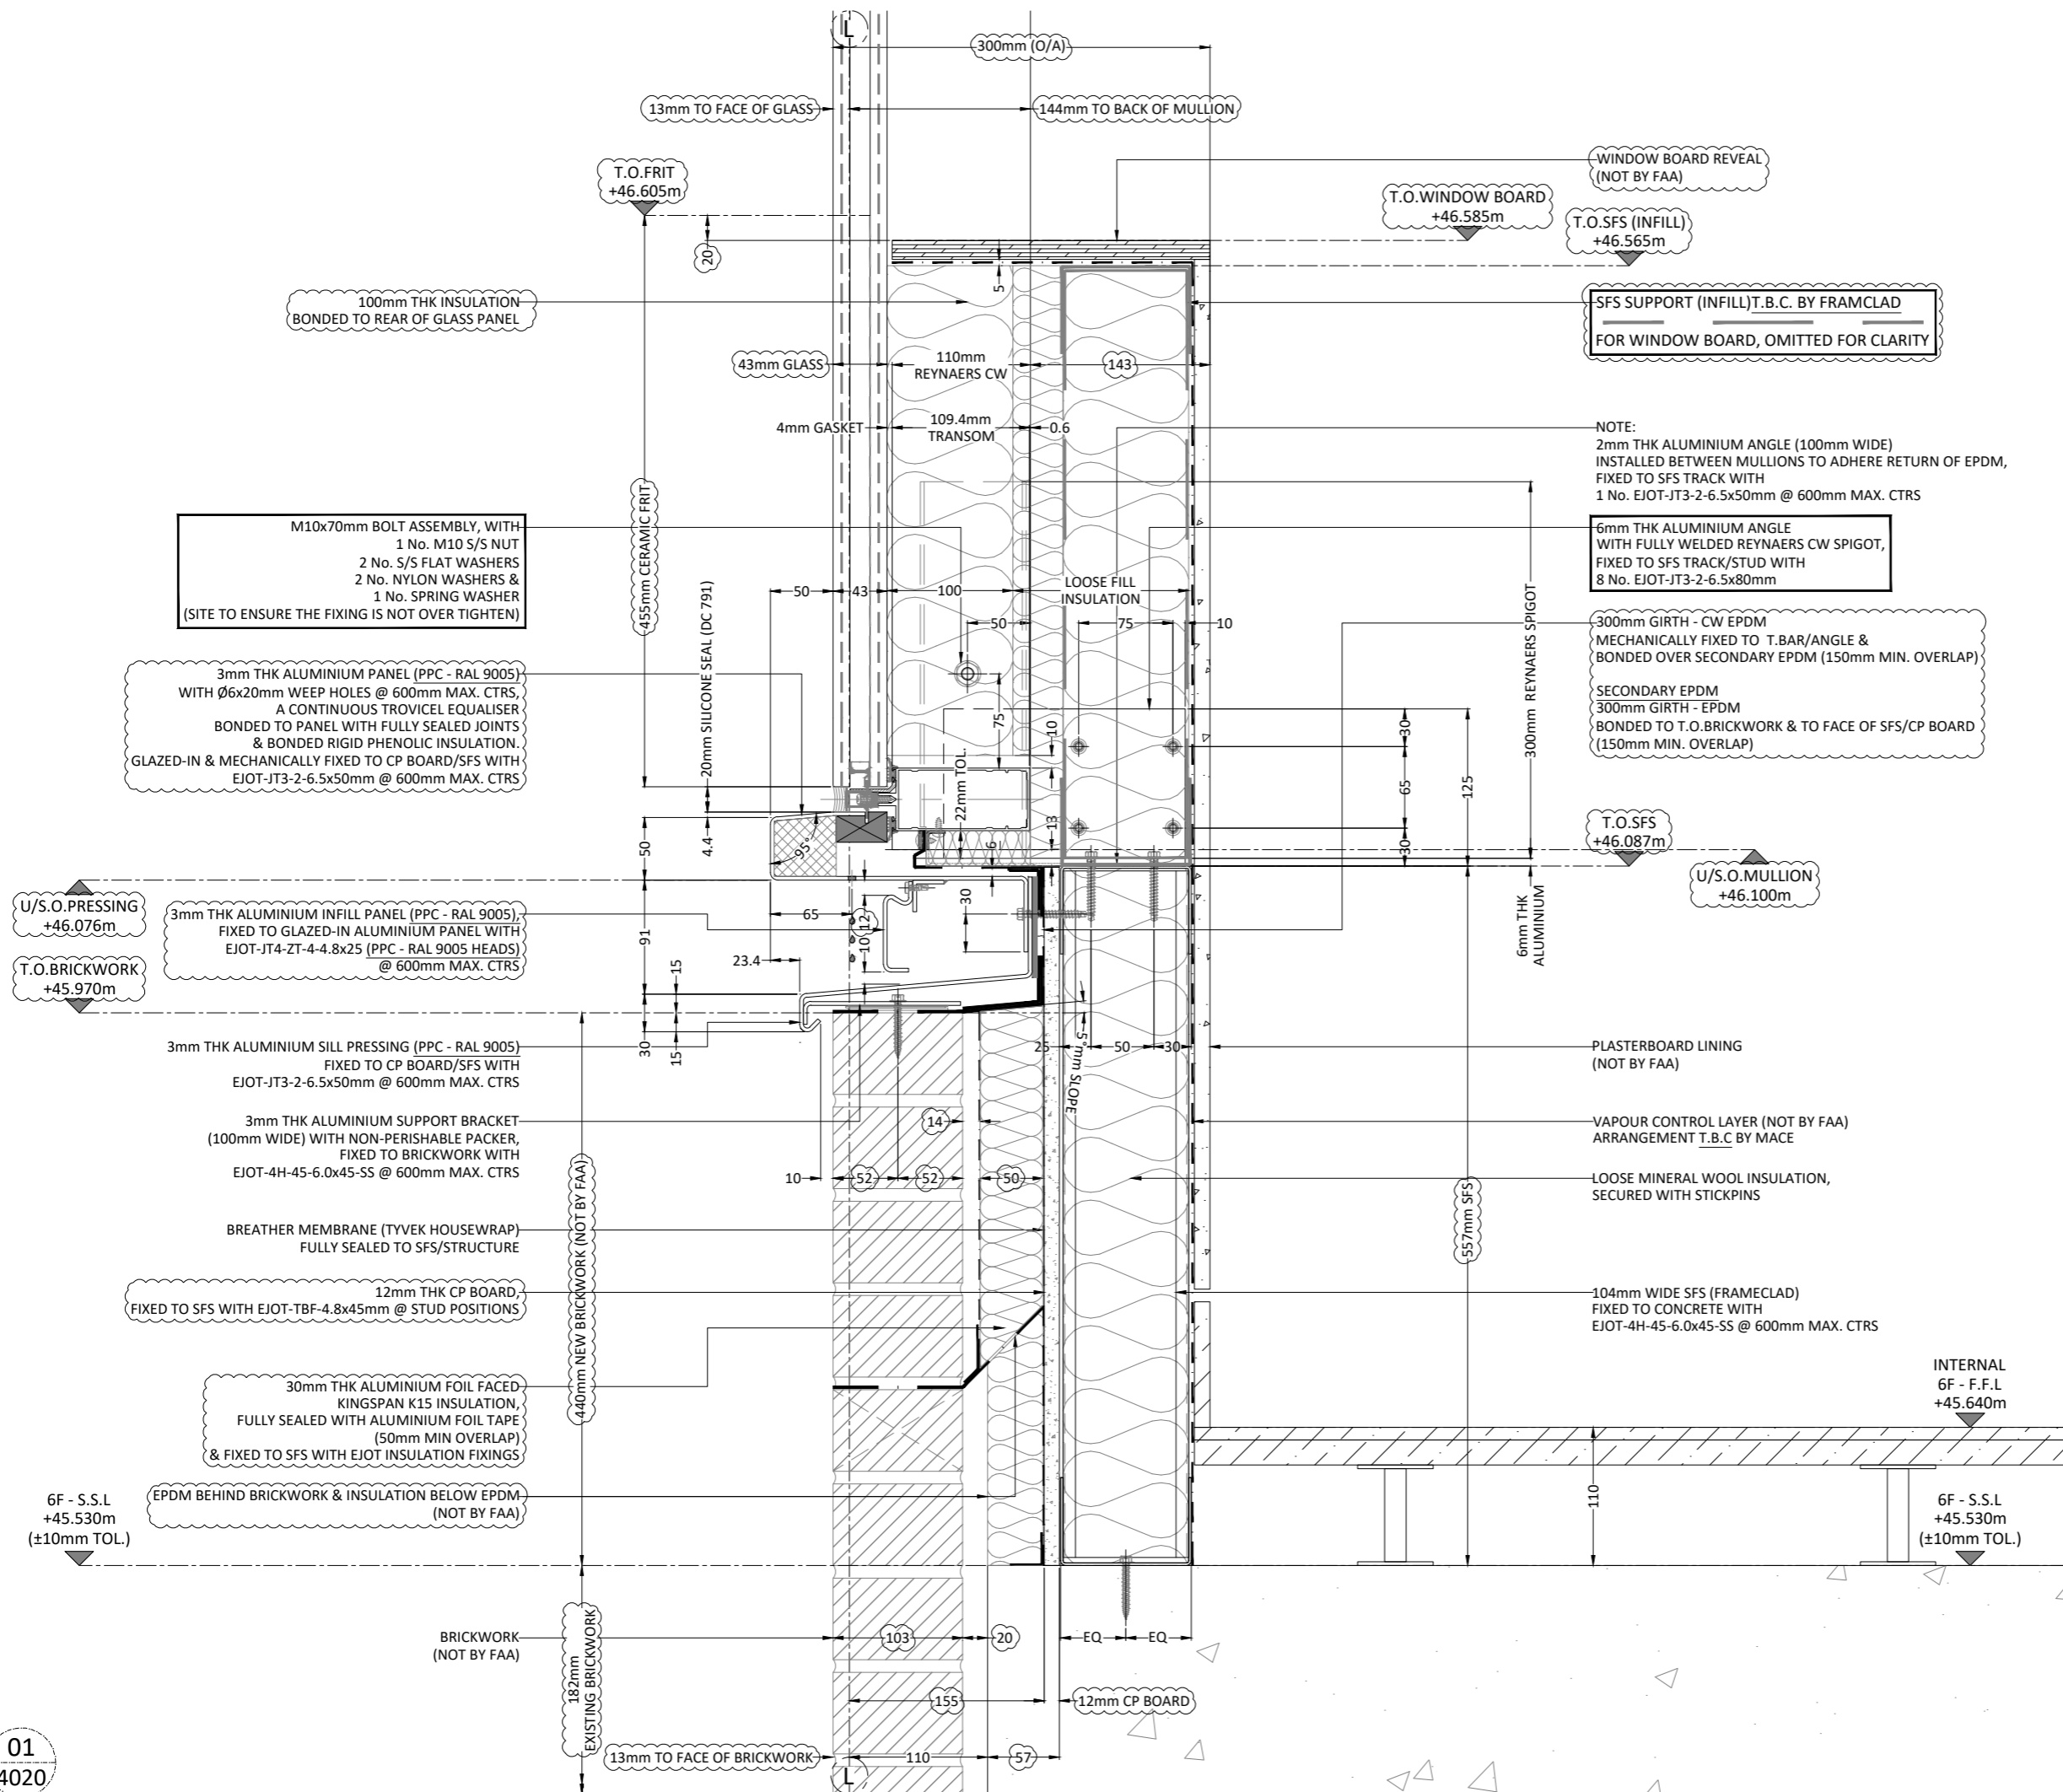


4. 7th & 8th floor facade details

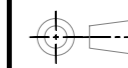

DO NOT SCALE - IF IN DOUBT ASK
THIRD ANGLE PROJECTION

SPECIFICATION

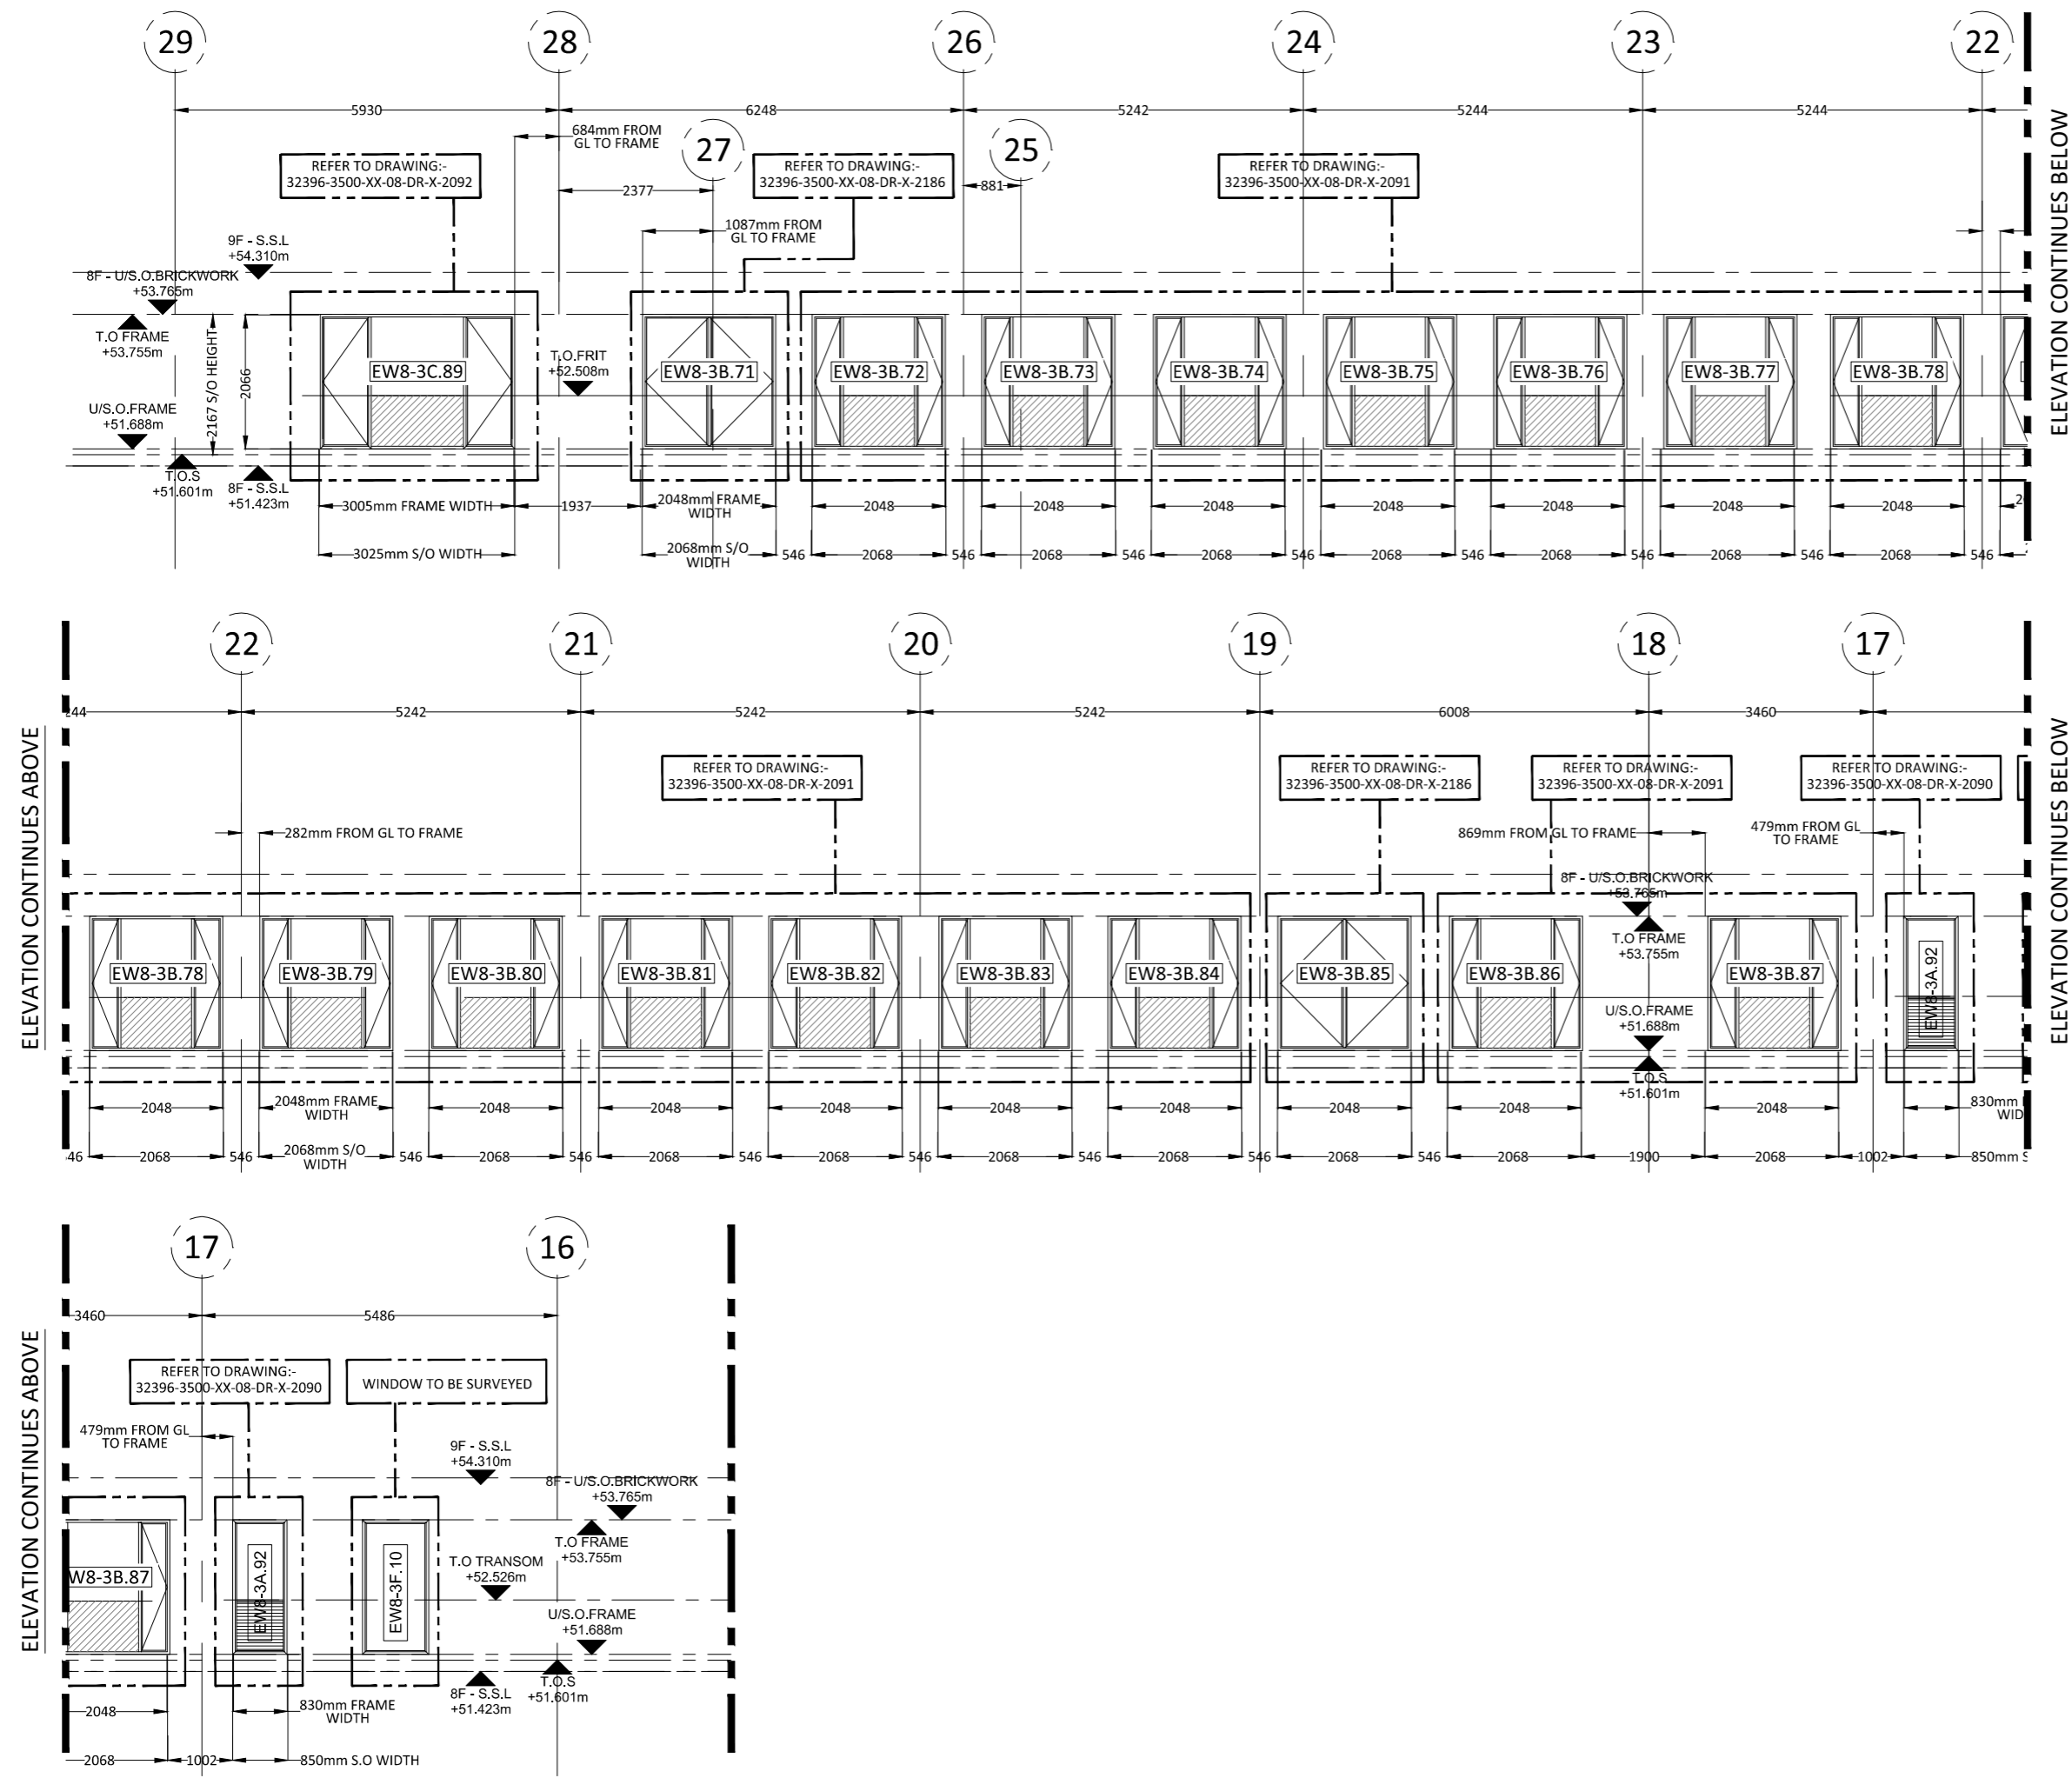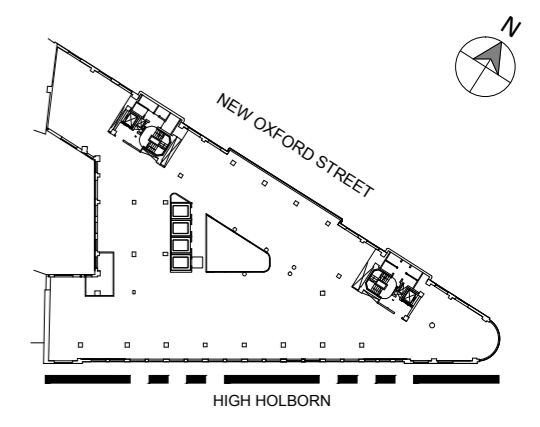

02	26.08.16	DM	ISSUED FOR APPROVAL
01	12.08.16	DM	ISSUED FOR APPROVAL
00	22.07.16	DM	ISSUED FOR APPROVAL
REV	DATE	BY	DESCRIPTION


ISSUED FOR: - APPROVAL

Fleetwood
Architectural
Aluminium



Fleetwood House,
480 Bath Road,
Slough, Berkshire,
SL1 6BB
Tel : 01753-576680
Fax : 01753-463100
info@faa-group.co.uk
www.faa-group.co.uk


DRAWING TITLE: PACK 9 (LEVEL 8) SOUTH ELEVATION DRAWING REFERENCES	PROJECT: 1 NEW OXFORD STREET MAIN CONTRACTOR: MACE
DATE: 22.07.16 DRAWING No. 32396-3500-XX-08-DR-X-2089	DRAWN BY: DM SCALE: NTS @A3 REV: 02
CHECKED: KS	

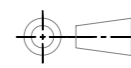

DO NOT SCALE - IF IN DOUBT ASK


THIRD ANGLE PROJECTION

SPECIFICATION

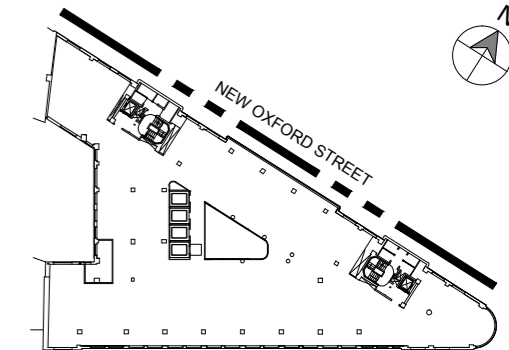

HIGH HOLBORN

FOR GLASS SPECIFICATION, PLEASE REFER TO 32396-3500-XX-ZZ-DR-X-0001 to 0003

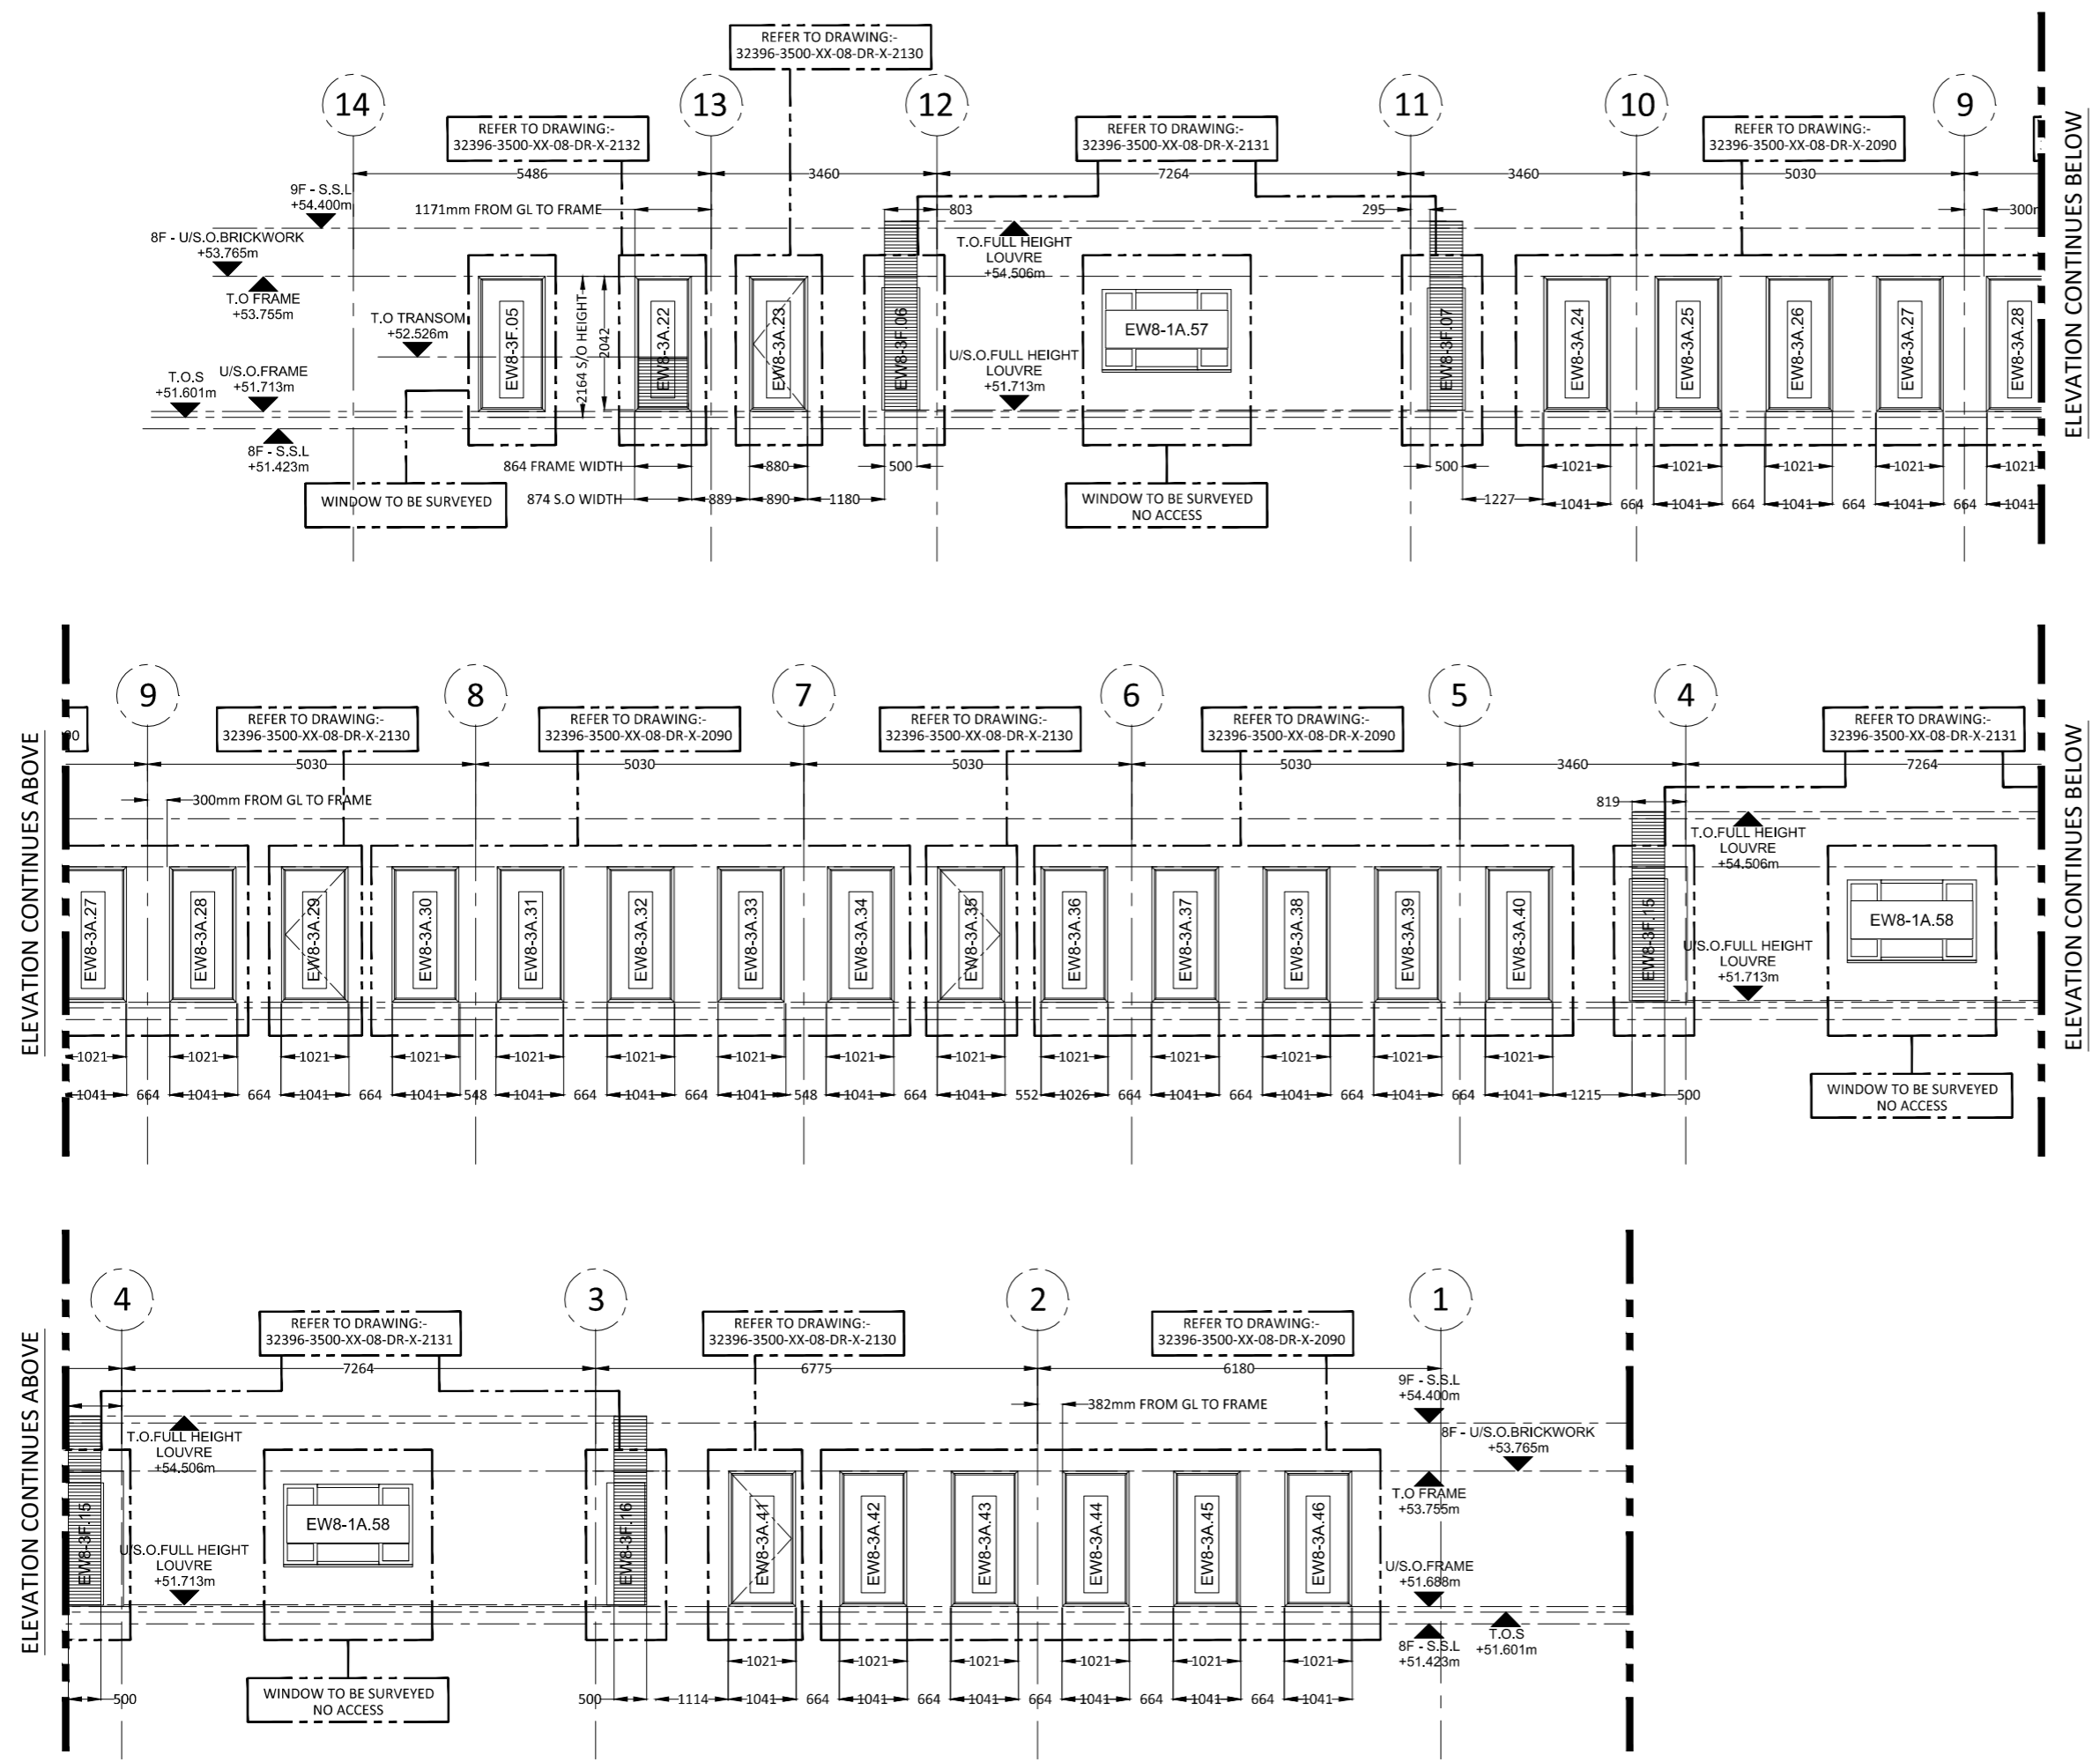

02	26.08.16	DM	ISSUED FOR APPROVAL
01	12.08.16	DM	ISSUED FOR APPROVAL
00	22.07.16	DM	ISSUED FOR APPROVAL
REV	DATE	BY	DESCRIPTION


ISSUED FOR: - APPROVAL

Fleetwood
Architectural
Aluminium

Fleetwood House,
480 Bath Road,
Slough, Berkshire,
SL1 6BB
Tel : 01753-576680
Fax : 01753-463100
info@faa-group.co.uk
www.faa-group.co.uk

DRAWING TITLE: PACK 9 (LEVEL 8) NORTH ELEVATION DRAWING REFERENCES	PROJECT: 1 NEW OXFORD STREET MAIN CONTRACTOR: MACE
---	---

DATE: 22.07.16	DRAWN BY: DM	SCALE: NTS @A3	CHECKED: KS
DRAWING No. 32396-3500-XX-08-DR-X-2088	REV: 02		

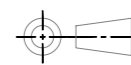

DO NOT SCALE - IF IN DOUBT ASK


THIRD ANGLE PROJECTION

SPECIFICATION


FOR GLASS SPECIFICATION, PLEASE REFER TO
32396-3500-XX-ZZ-DR-X-0001 to 0003

PACK	SYSTEM	QUANTITY
8	REYNAERS SL38 WINDOW	12


WINDOW REF	EW7-3A.01
"	EW7-3A.08 & EW7-3A.09
"	EW7-3A.10 TO EW7-3A.13
"	EW7-3A.17 TO EW7-3A.21

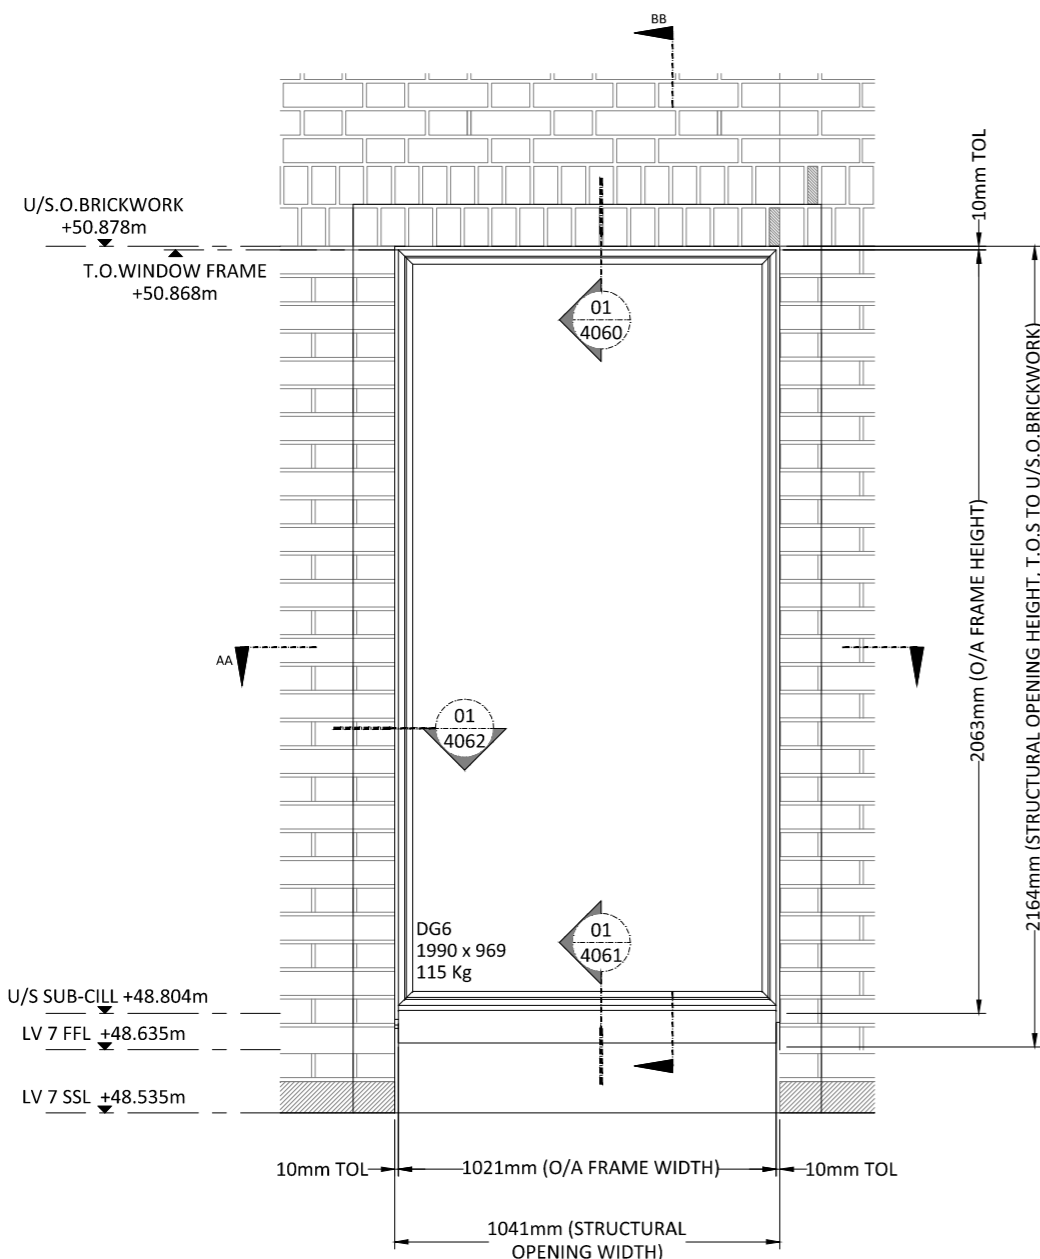

ELEVATION

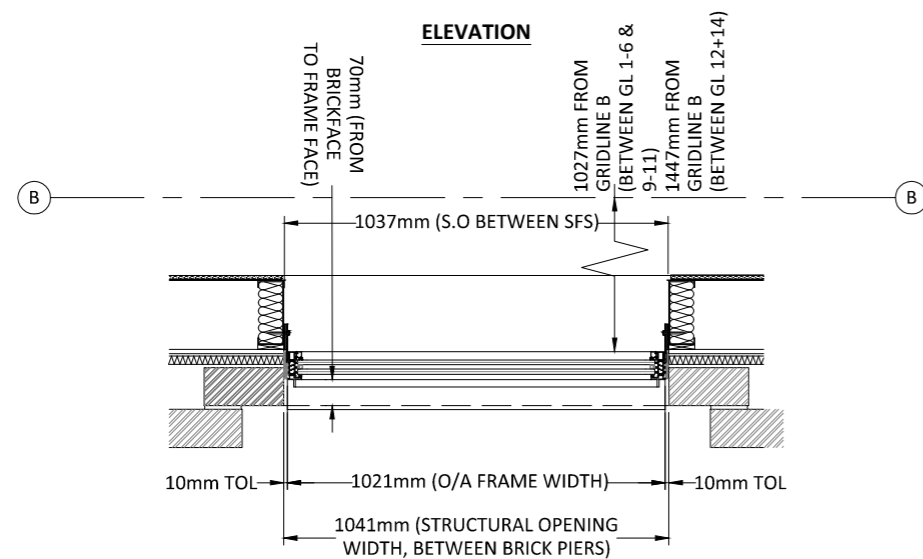

PLAN A

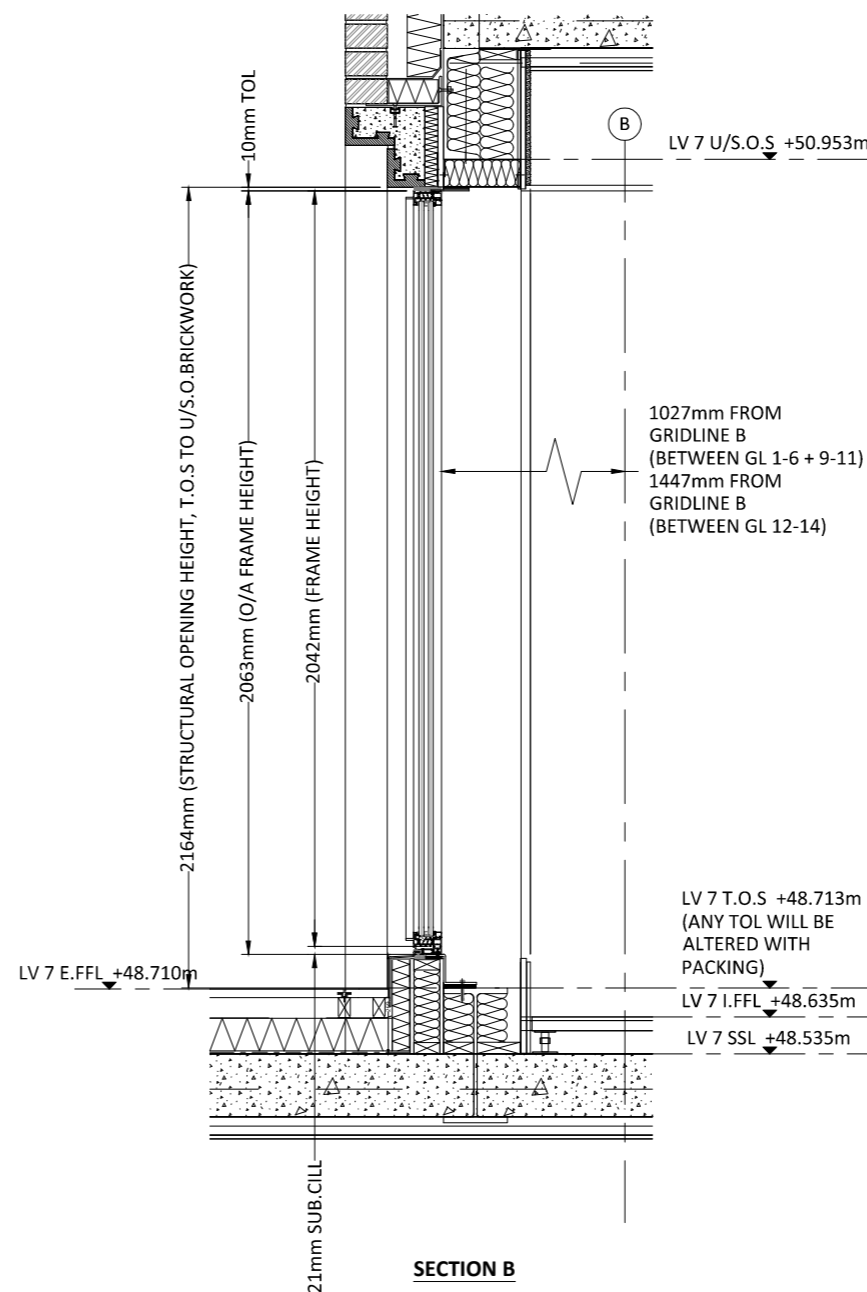

02	26.08.16	DM	ISSUED FOR APPROVAL
01	12.08.16	DM	ISSUED FOR APPROVAL
00	20.07.16	DM	ISSUED FOR APPROVAL

REV DATE BY DESCRIPTION

ISSUED FOR: - APPROVAL


Fleetwood  Fleetwood House,
480 Bath Road,
Slough, Berkshire,
SL1 6BB
Tel : 01753-576680
Fax : 01753-463100
info@faa-group.co.uk
www.faa-group.co.uk

**Architectural
Aluminium**


DRAWING TITLE: PACK 8 (LEVEL 7) WINDOW TYPE 3A TYPICAL ELEVATION	PROJECT: 1 NEW OXFORD STREET
	MAIN CONTRACTOR: MACE

DATE: 20.07.16	DRAWN BY: DM	SCALE: NTS @A3	CHECKED: KS
----------------	--------------	----------------	-------------


DRAWING No. 32396-3500-XX-07-DR-X-2082	REV: 02
--	---------

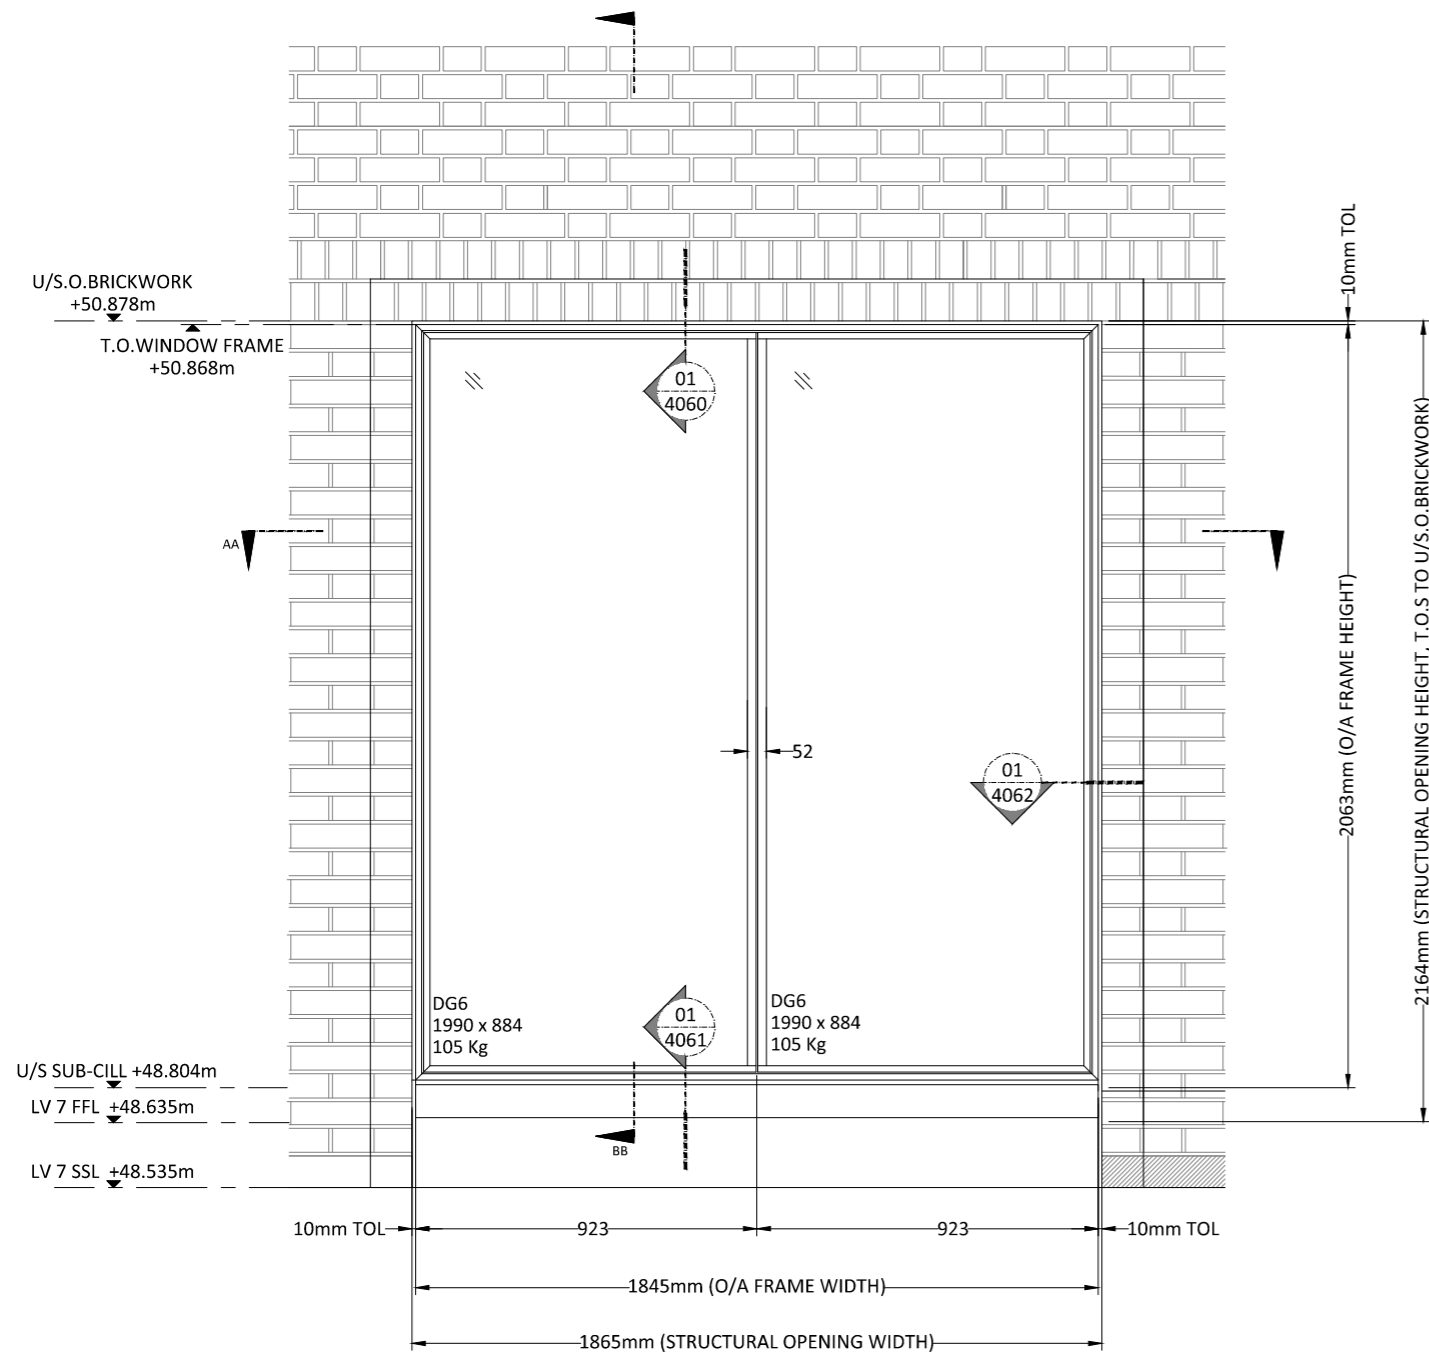


ELEVATION

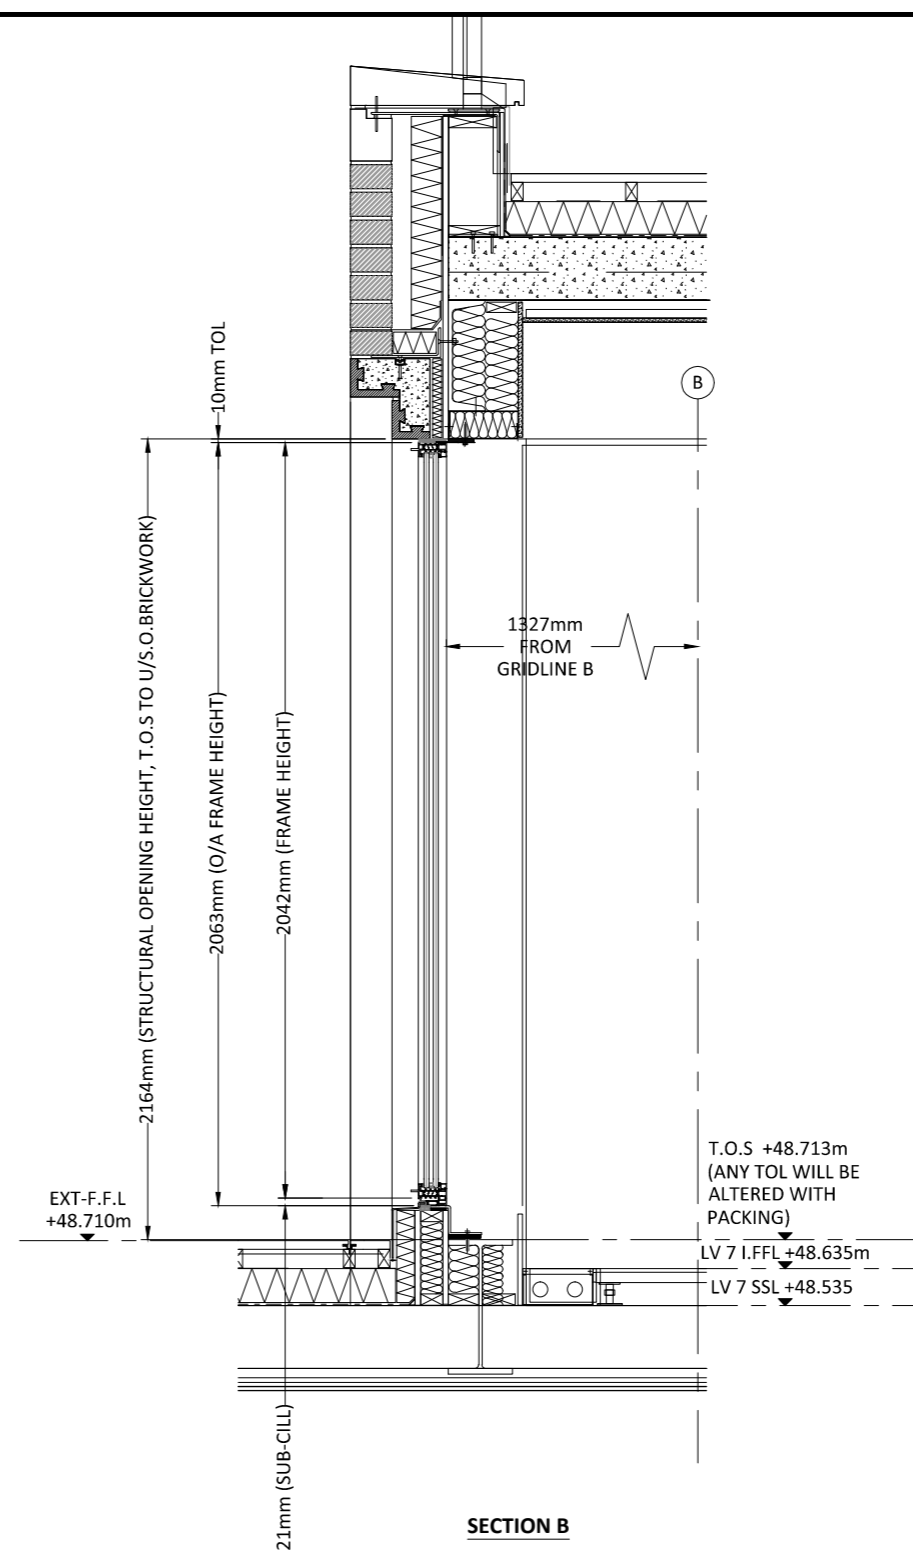

SECTION B

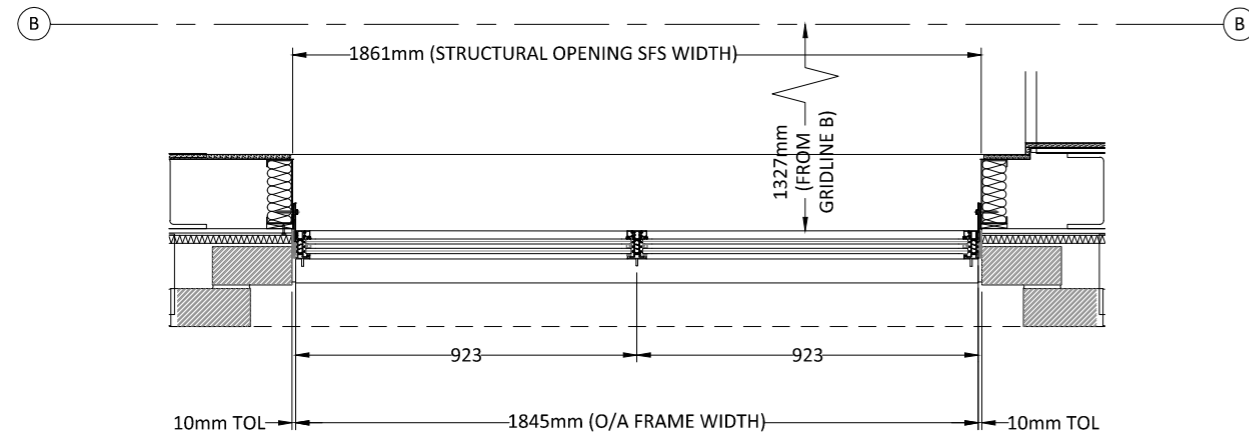

PLAN A

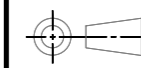

DO NOT SCALE - IF IN DOUBT ASK

THIRD ANGLE PROJECTION

SPECIFICATION

FOR GLASS SPECIFICATION, PLEASE REFER TO 32396-3500-XX-ZZ-DR-X-0001 to 0003

PACK	SYSTEM	QUANTITY
8	REYNAERS SL38 WINDOW	4

WINDOW REF	EW7-3B.48
"	EW7-3B.49
"	EW7-3B.50
"	EW7-3B.51

01	26.08.16	DM	ISSUED FOR APPROVAL
00	20.07.16	DM	ISSUED FOR APPROVAL

REV	DATE	BY	DESCRIPTION
-----	------	----	-------------

ISSUED FOR: -

APPROVAL

Fleetwood  Fleetwood House,
480 Bath Road,
Slough, Berkshire,
SL1 6BB
Tel : 01753-576680
Fax : 01753-463100
info@faa-group.co.uk
www.faa-group.co.uk

**Architectural
Aluminium**

DRAWING TITLE: PACK 8 (LEVEL 7) WINDOW TYPE 3B NORTH TYPICAL ELEVATION	PROJECT: 1 NEW OXFORD STREET MAIN CONTRACTOR: MACE
---	---

DATE: 20.07.16	DRAWN BY: DM	SCALE: NTS @A3	CHECKED: KS
----------------	--------------	----------------	-------------

DRAWING No. 32396-3500-XX-07-DR-X-2083	REV: 01
--	---------