

Rear Garden

Terrace

Dining Room

GWC

Entrance Hall

Front Reception

Rear Reception

Kitchen

Larder

HWC

Boiler



RWP

Drainage Channel

RWP


Drainage Channel

RWP

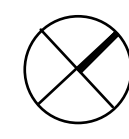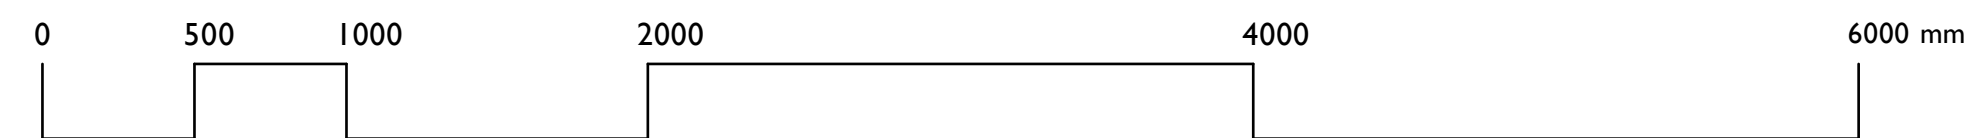

Notes

- Details of existing areas of construction are indicative and are included for information only.
- Fixings, waterproof membranes, vapour barriers, drips, flashings, sealants and other weathering items have been omitted for clarity.
- All levels and dimensions will need to be checked on site prior to construction.

| | | | | |
|----------------|-------------------------------|----------------|------|--|
| project | 15 Rudall Crescent London NW3 | project number | A502 |  The Studio 28 Killyon Road London SW8 2XT contact@smerin.co.uk www.smerin.co.uk |
| title | Existing Ground Floor Plan | drawn by | PS | |
| scale | 1:50 at A3 | checked by | PS | |
| date | 25.04.16 | revision | - | |
| drawing status | Survey | | | |
| drawing number | PL 003 | | | |