




**Notes**

- Details of existing areas of construction are indicative and are included for information only.
- Fixings, waterproof membranes, vapour barriers, drips, flashings, sealants and other weathering items have been omitted for clarity.
- All levels and dimensions will need to be checked on site prior to construction.

**Materials Key**

- |  |  |
|--|--|
| 1 Existing yellow stock brickwork.                               | 7 New yellow stock brickwork to match existing.          |
| 2 Existing white painted timber framed glazing/doors.            | 8 New mid-grey coated metal framed glazed screens/doors. |
| 3 Existing white painted render.                                 | 9 New mid-grey coated metal cladding/parapets.           |
| 4 Existing slate roofing with black painted rainwater goods.     | 10 New sedum planted green roofing.                      |
| 5 Existing mid-grey coated metal framed glazing/doors/rooflight. | 11 New flush glazed rooflight.                           |
| 6 Existing leadwork roofing/copings.                             | 12 New white painted timber framed french doors.         |

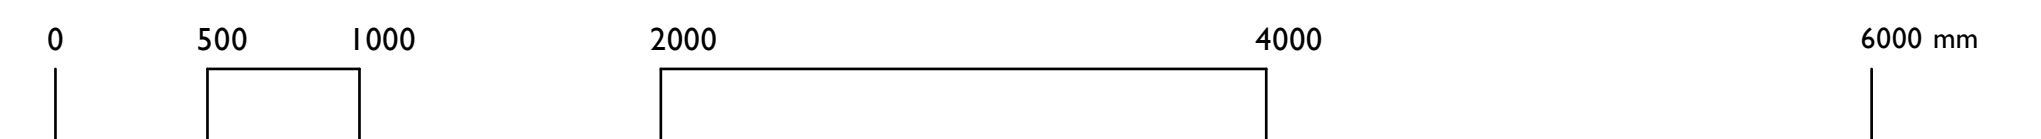

project title	15 Rudall Crescent London NW3 Proposed Rear Elevation	project number A502	<b>smerinarchitects</b> The Studio 28 Killyon Road London SW8 2XT contact@smerin.co.uk www.smerin.co.uk
scale	1:50 at A3	drawn by PS	
date	16.09.16	checked by PS	
drawing status	Planning	revision	
drawing number	PL 014		