

DO NOT SCALE FROM THIS DRAWING
The contractor shall check and verify all dimensions on site and report any discrepancies in writing to the architect before proceeding with work.

FOR ELECTRONIC DATA USE
Electronic data/drawings are issued as "read only" and should not be interrogated for measurement. All dimensions and levels should be read only from those values stated in text, on the drawing.


AREA MEASUREMENT
The areas are approximate and can only be verified by a detailed dimensional survey of the completed building. Any decisions to be made on the basis of these predictions whether as to project viability, pre-letting, lease agreements or the like should include due allowance for the increases and decreases inherent in the design development and building processes. Figures relate to the likely areas of the building at the current state of the design and using Gross External Area (GEA), Gross Internal Area (GIA) and Net Internal Area (NIA) method of measurement from the Code of Measuring Practice, 5th edition (RICS code of practice). All areas are subject to Town Planning and Conservation Area Consent, and detailed Rights to Light analysis.

KEY:

- UNIT 01 -----
- UNIT 02 -----
- UNIT 03 -----
- UNIT 04 -----




01
FRONT ELEVATION

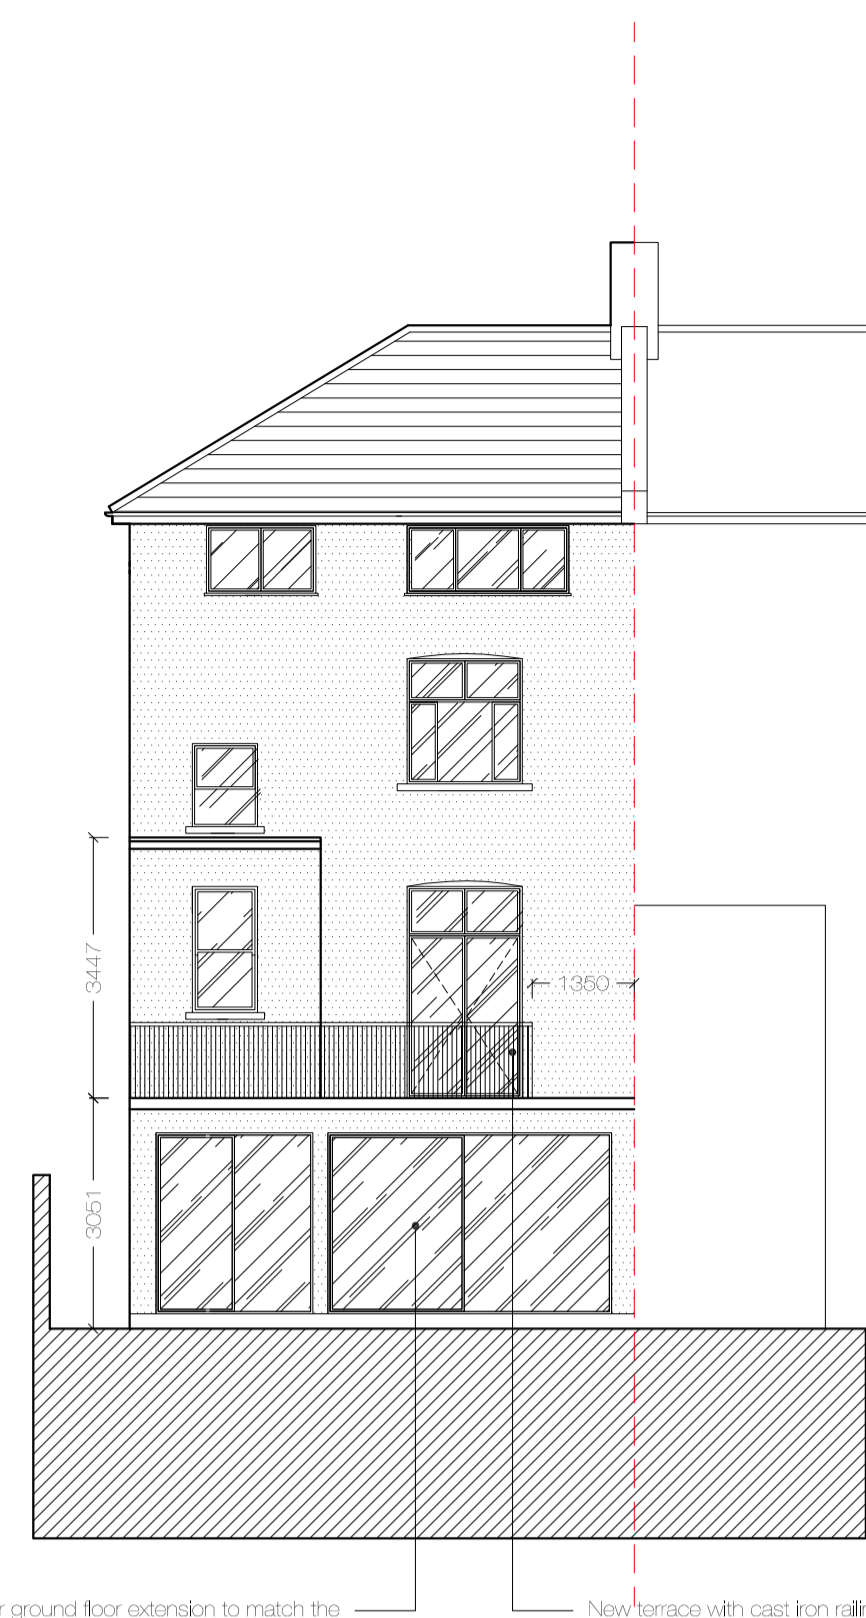


Lower ground floor extension to match the depth of extension at 30 Burghley Road
New terrace with cast iron railing


02
REAR ELEVATION

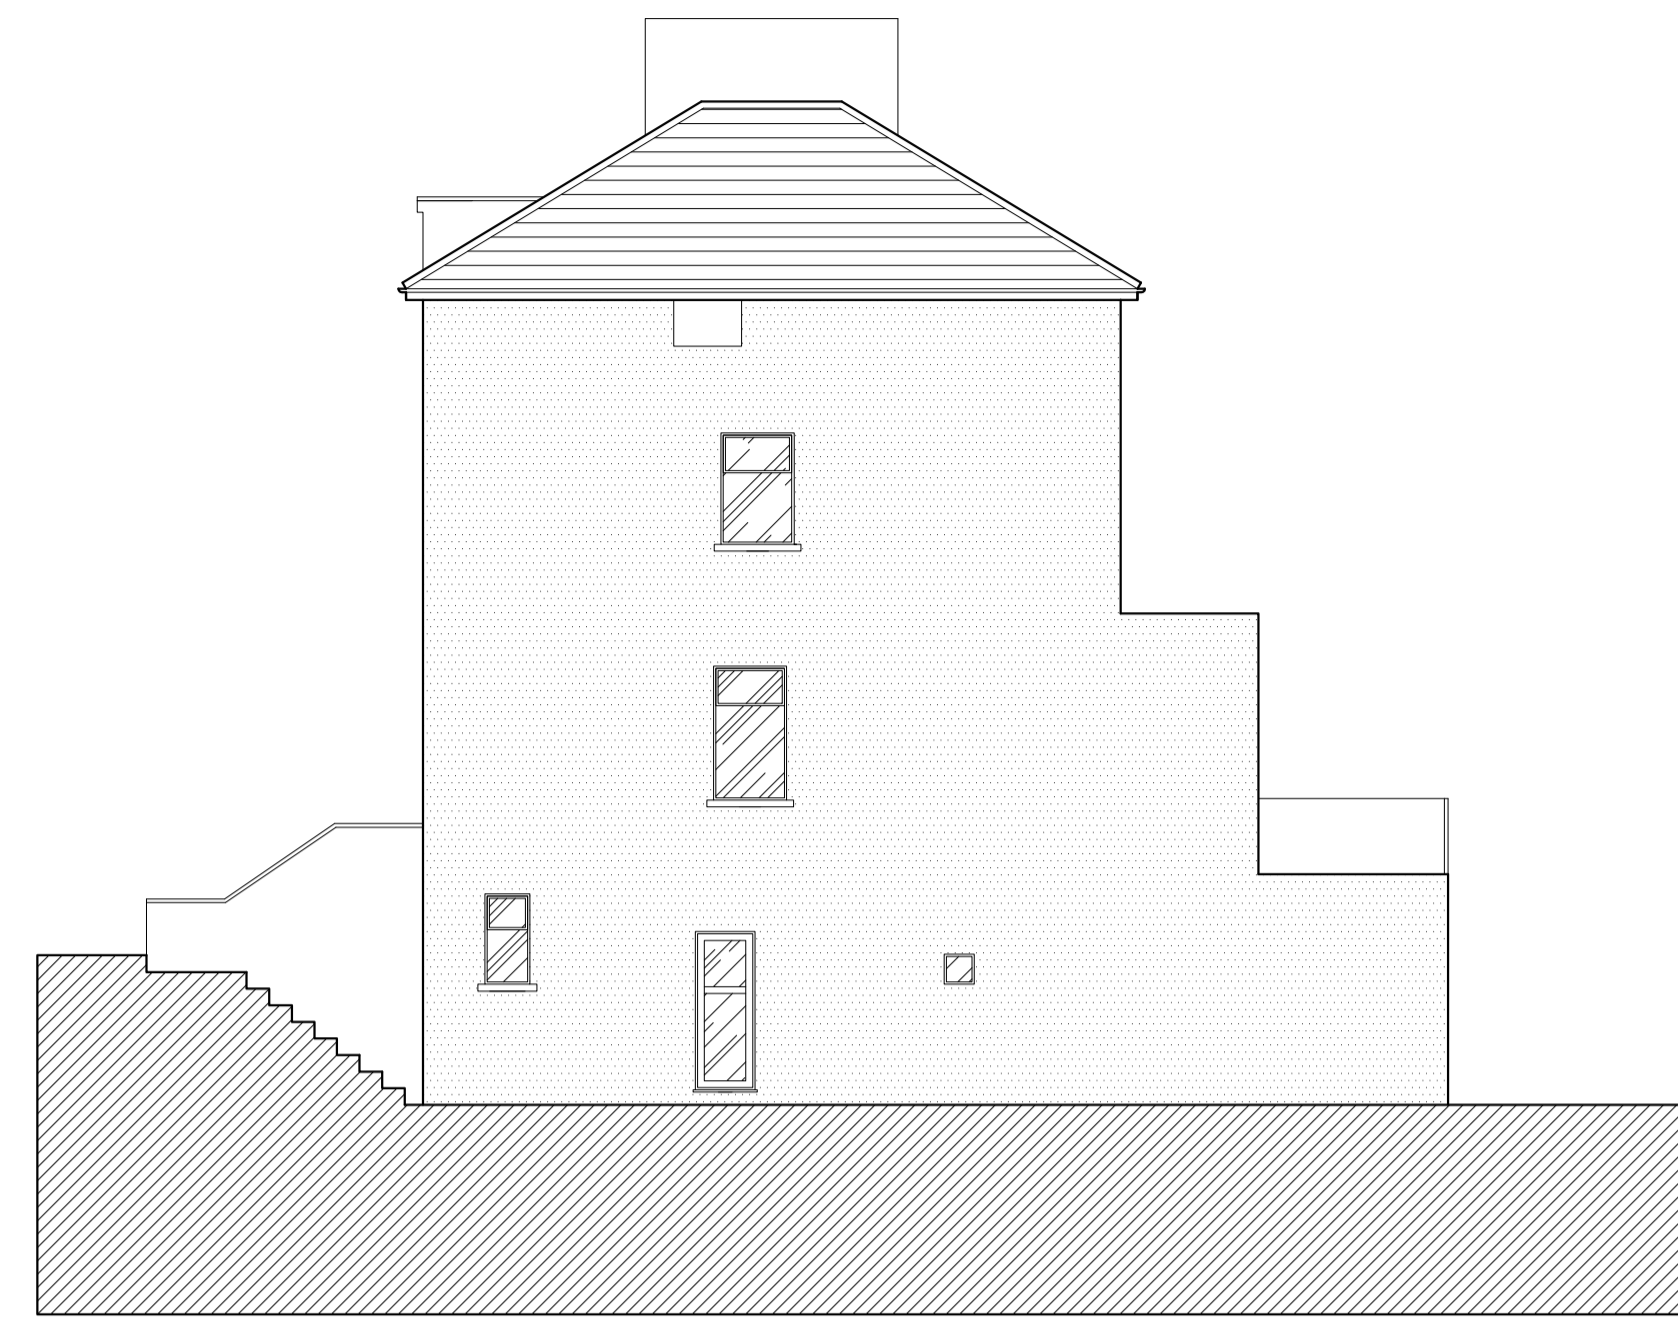

03
SIDE ELEVATION

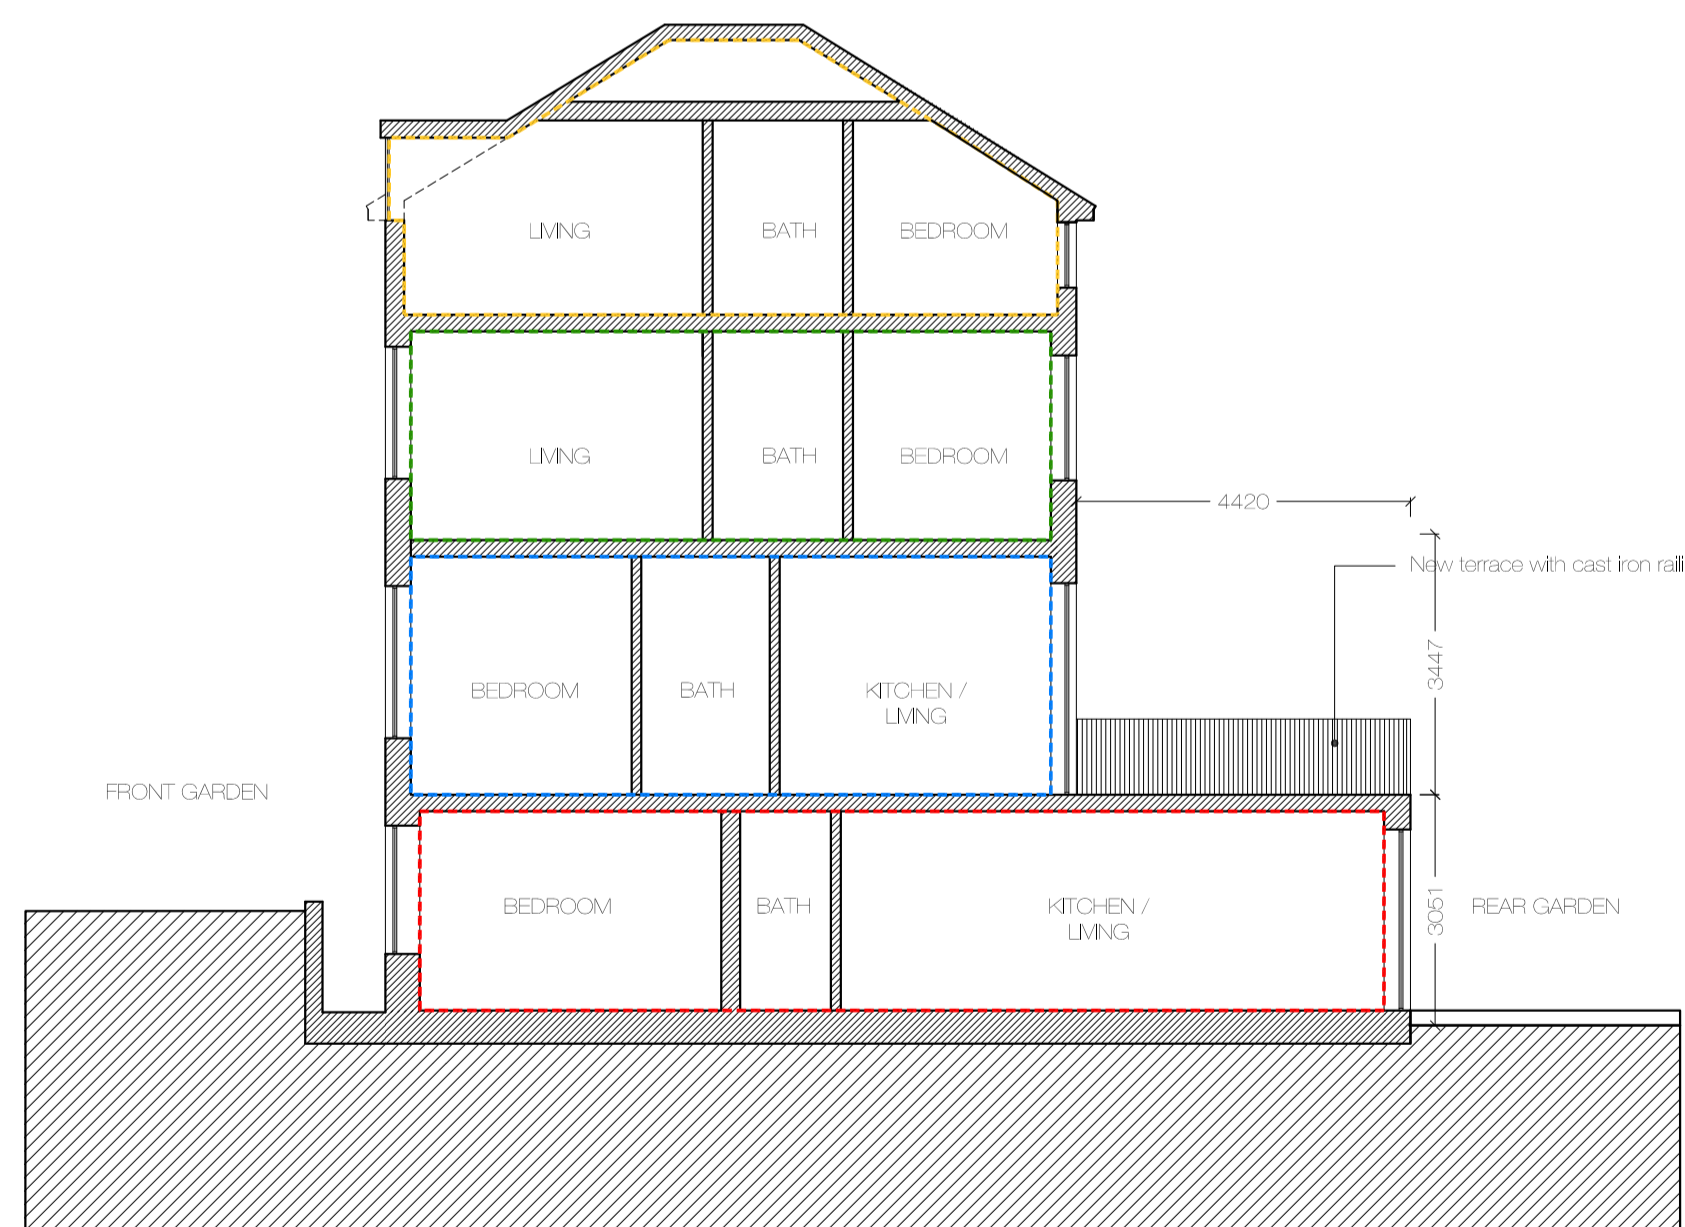


04
SECTION AA

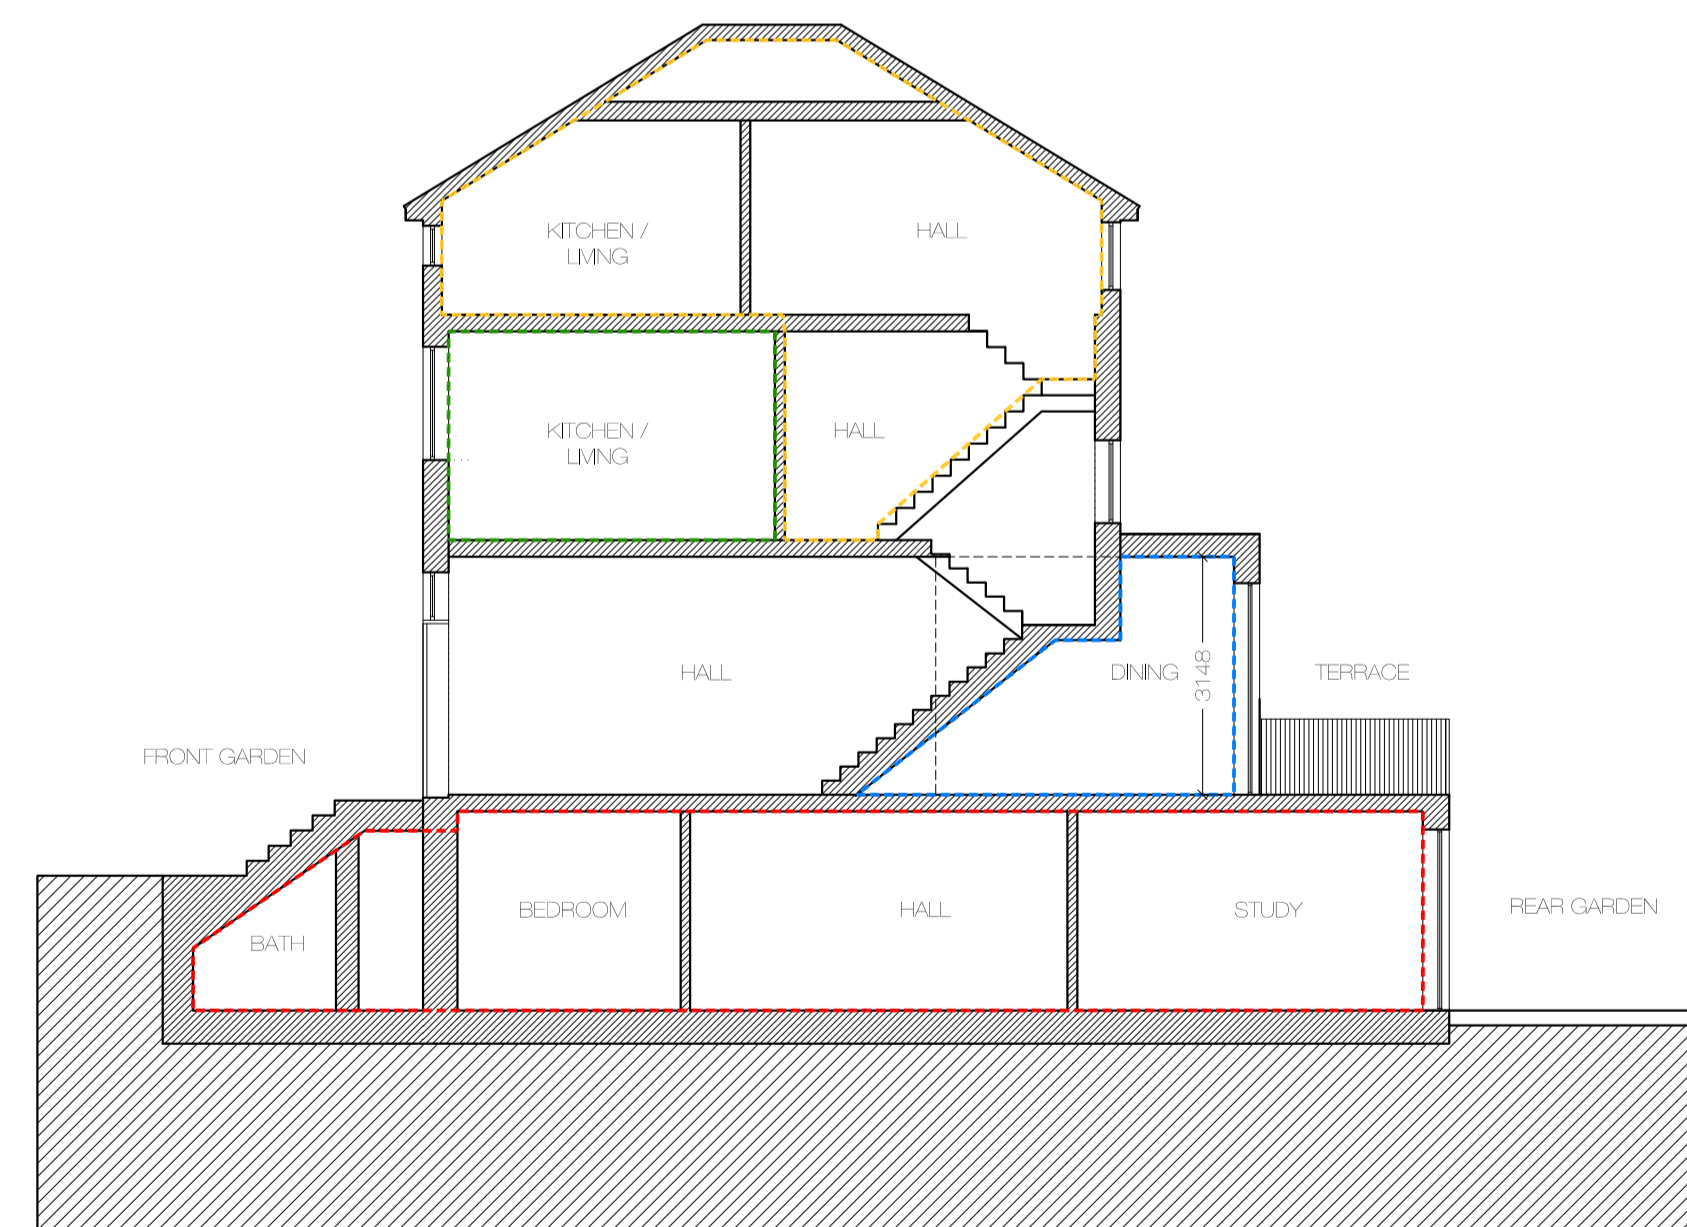

05
SECTION BB

REVISION	DATE	COMMENT

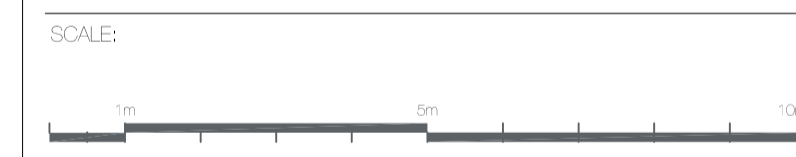

PROJECT:
32 BURGHLEY ROAD
CAMDEN

CLIENT:
V DEMOSTHENOUS

W M G STUDIO
ARCHITECTURE • INTERIORS • PROJECT MANAGEMENT

DRAWING:
PROPOSED ELEVATIONS
AND SECTIONS

DATE: 22.09.16	SCALE: 1:100 @ A1	DRAWN BY: DW
-------------------	----------------------	-----------------

REASON FOR ISSUE:
PLANNING



DRAWING NO: 0064_GA_004	REV: C
----------------------------	-----------