




FRONT ELEVATION

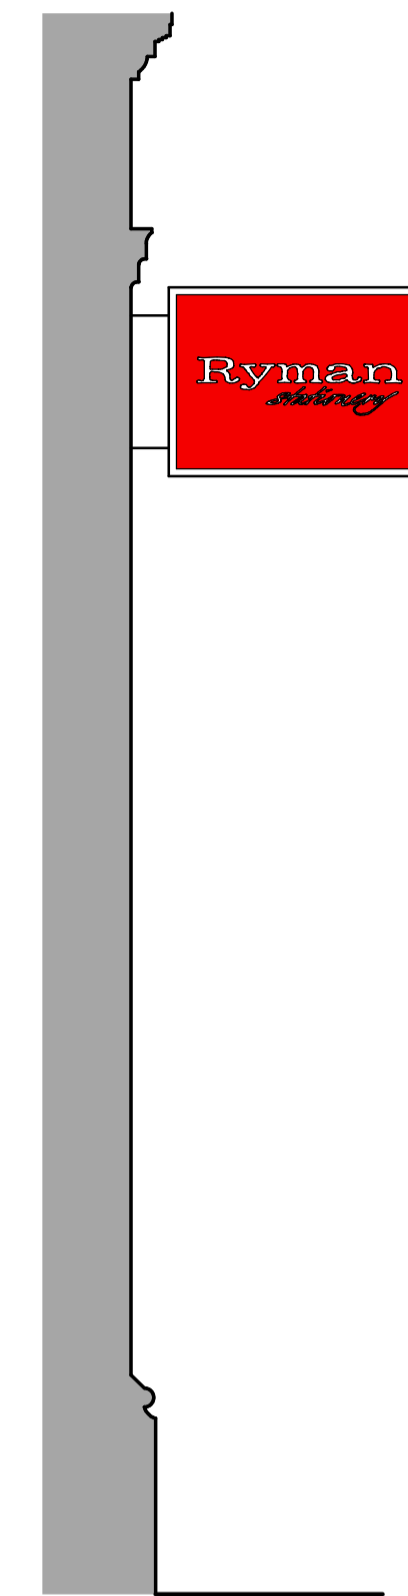


TYPICAL SECTION THROUGH SHOP-FRONT (RH PROJECTING SIGN - RYMANS)

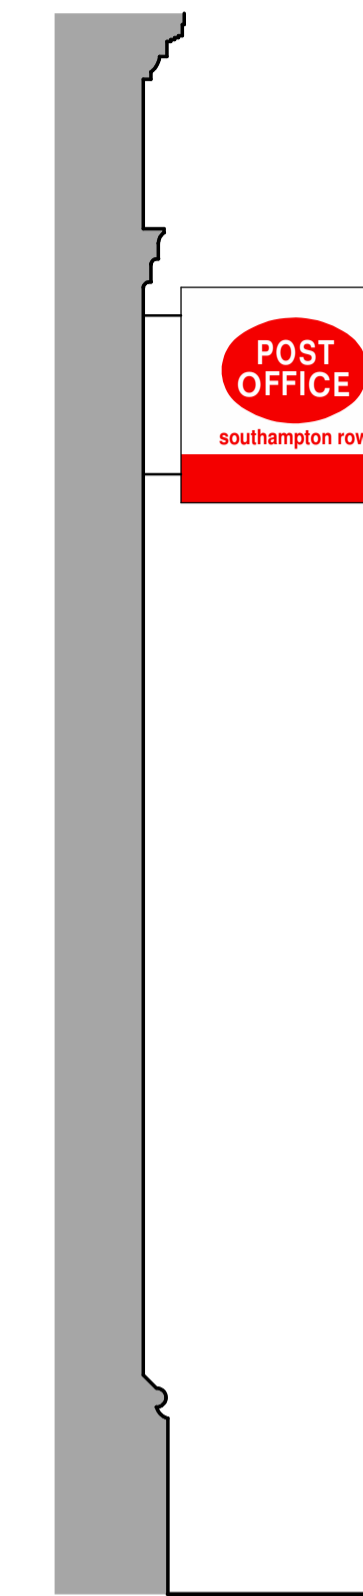

TYPICAL SECTION THROUGH SHOP-FRONT (LH PROJECTING SIGN - POST OFFICE)

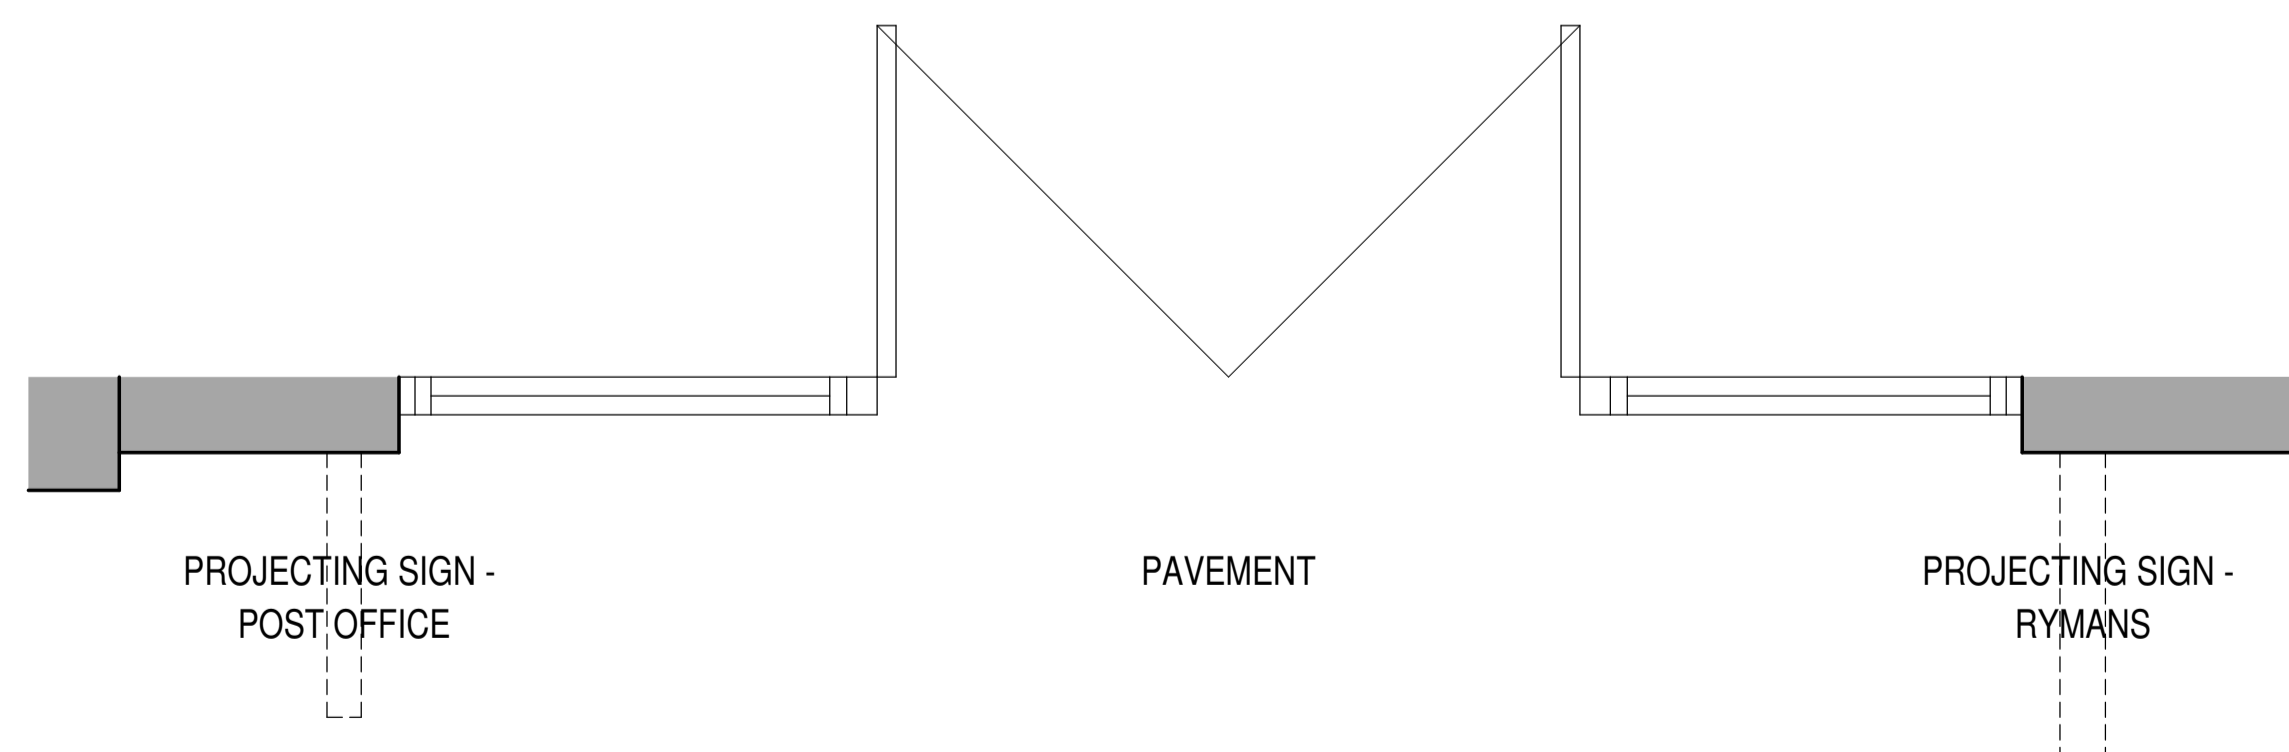

PLAN THROUGH SHOPFRONT

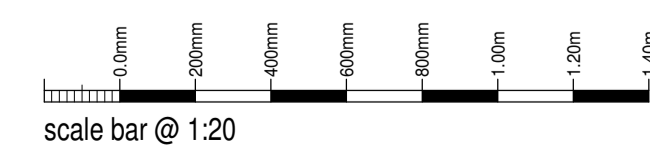

PROPOSED ALTERATIONS TO SHOP FRONT AT 86 SOUTHAMPTON ROW, LONDON, WC1B 4BB

EXISTING CONDITIONS

Date	Sheet	Scale
JULY 2016	A1	1:20
Dwg No	Rev.	Drawn
2016-2173-01	-	NAW



10 Cawdry Buildings, Fountain Street, Leek, ST13 6JP  
 Telephone: 01538 386002  
 E-mail: info@sammonsld.co.uk  
 Web: www.sammonsld.co.uk

This drawing is copyright. Do not scale.  
 All dimensions must be checked prior to commencement.