

PLEASE NOTE:

1. ALL DIMENSIONS TO BE CHECKED ON SITE BEFORE FABRICATION.
2. CONTRACTOR TO REFER TO ENGINEER'S DRAWINGS BEFORE PROCEEDING WITH WORKS.
3. ALL DRAWINGS AND DESIGNS ARE COVERED BY DESIGN RIGHT (INTELLECTUAL PROPERTY), AND MAY NOT BE DISTRIBUTED, COPIED OR ISSUED WITHOUT WRITTEN PERMISSION OF XUL ARCHITECTURE.
4. ALL DESIGN CONCEPTS ARE THE SOLE PROPERTY OF XUL ARCHITECTURE AND NO ADAPTATIONS, REPRODUCTIONS OR COPIES MAY BE MADE WITHOUT WRITTEN PERMISSION OF XUL ARCHITECTURE.
5. THESE DRAWINGS ARE SUBJECT TO ANY VARIATION REQUIRED OR RECOMMENDATION BY ANY STATUTORY AUTHORITY, OR FOR THE BETTER CARRYING OUT OF THE WORKS.
6. SAMPLES TO BE PROVIDED BY CONTRACTOR FOR XUL ARCHITECTURE APPROVAL.
7. ALL FINISHES TO XUL ARCHITECTURE SATISFACTION.
8. ALL DRAWINGS TO BE APPROVED BY XUL ARCHITECTURE BEFORE CONSTRUCTION.

ADDITIONAL NOTES:

REVISIONS

No	Date	Description Issue For	Issue By
00	25/07/16	INFORMATION	AMG


Client
PRIVATE CLIENT

Project
12 Platt's Lane
NW3 7NR


Title
Existing
Location Plan

Scale 1:500@A3 1:1250@A3	Dwg. No. LP-01	Rev. 01
--------------------------------	-------------------	------------

Date 19/07/16	Project Number 1610
Drawn AM	
Checked CC	

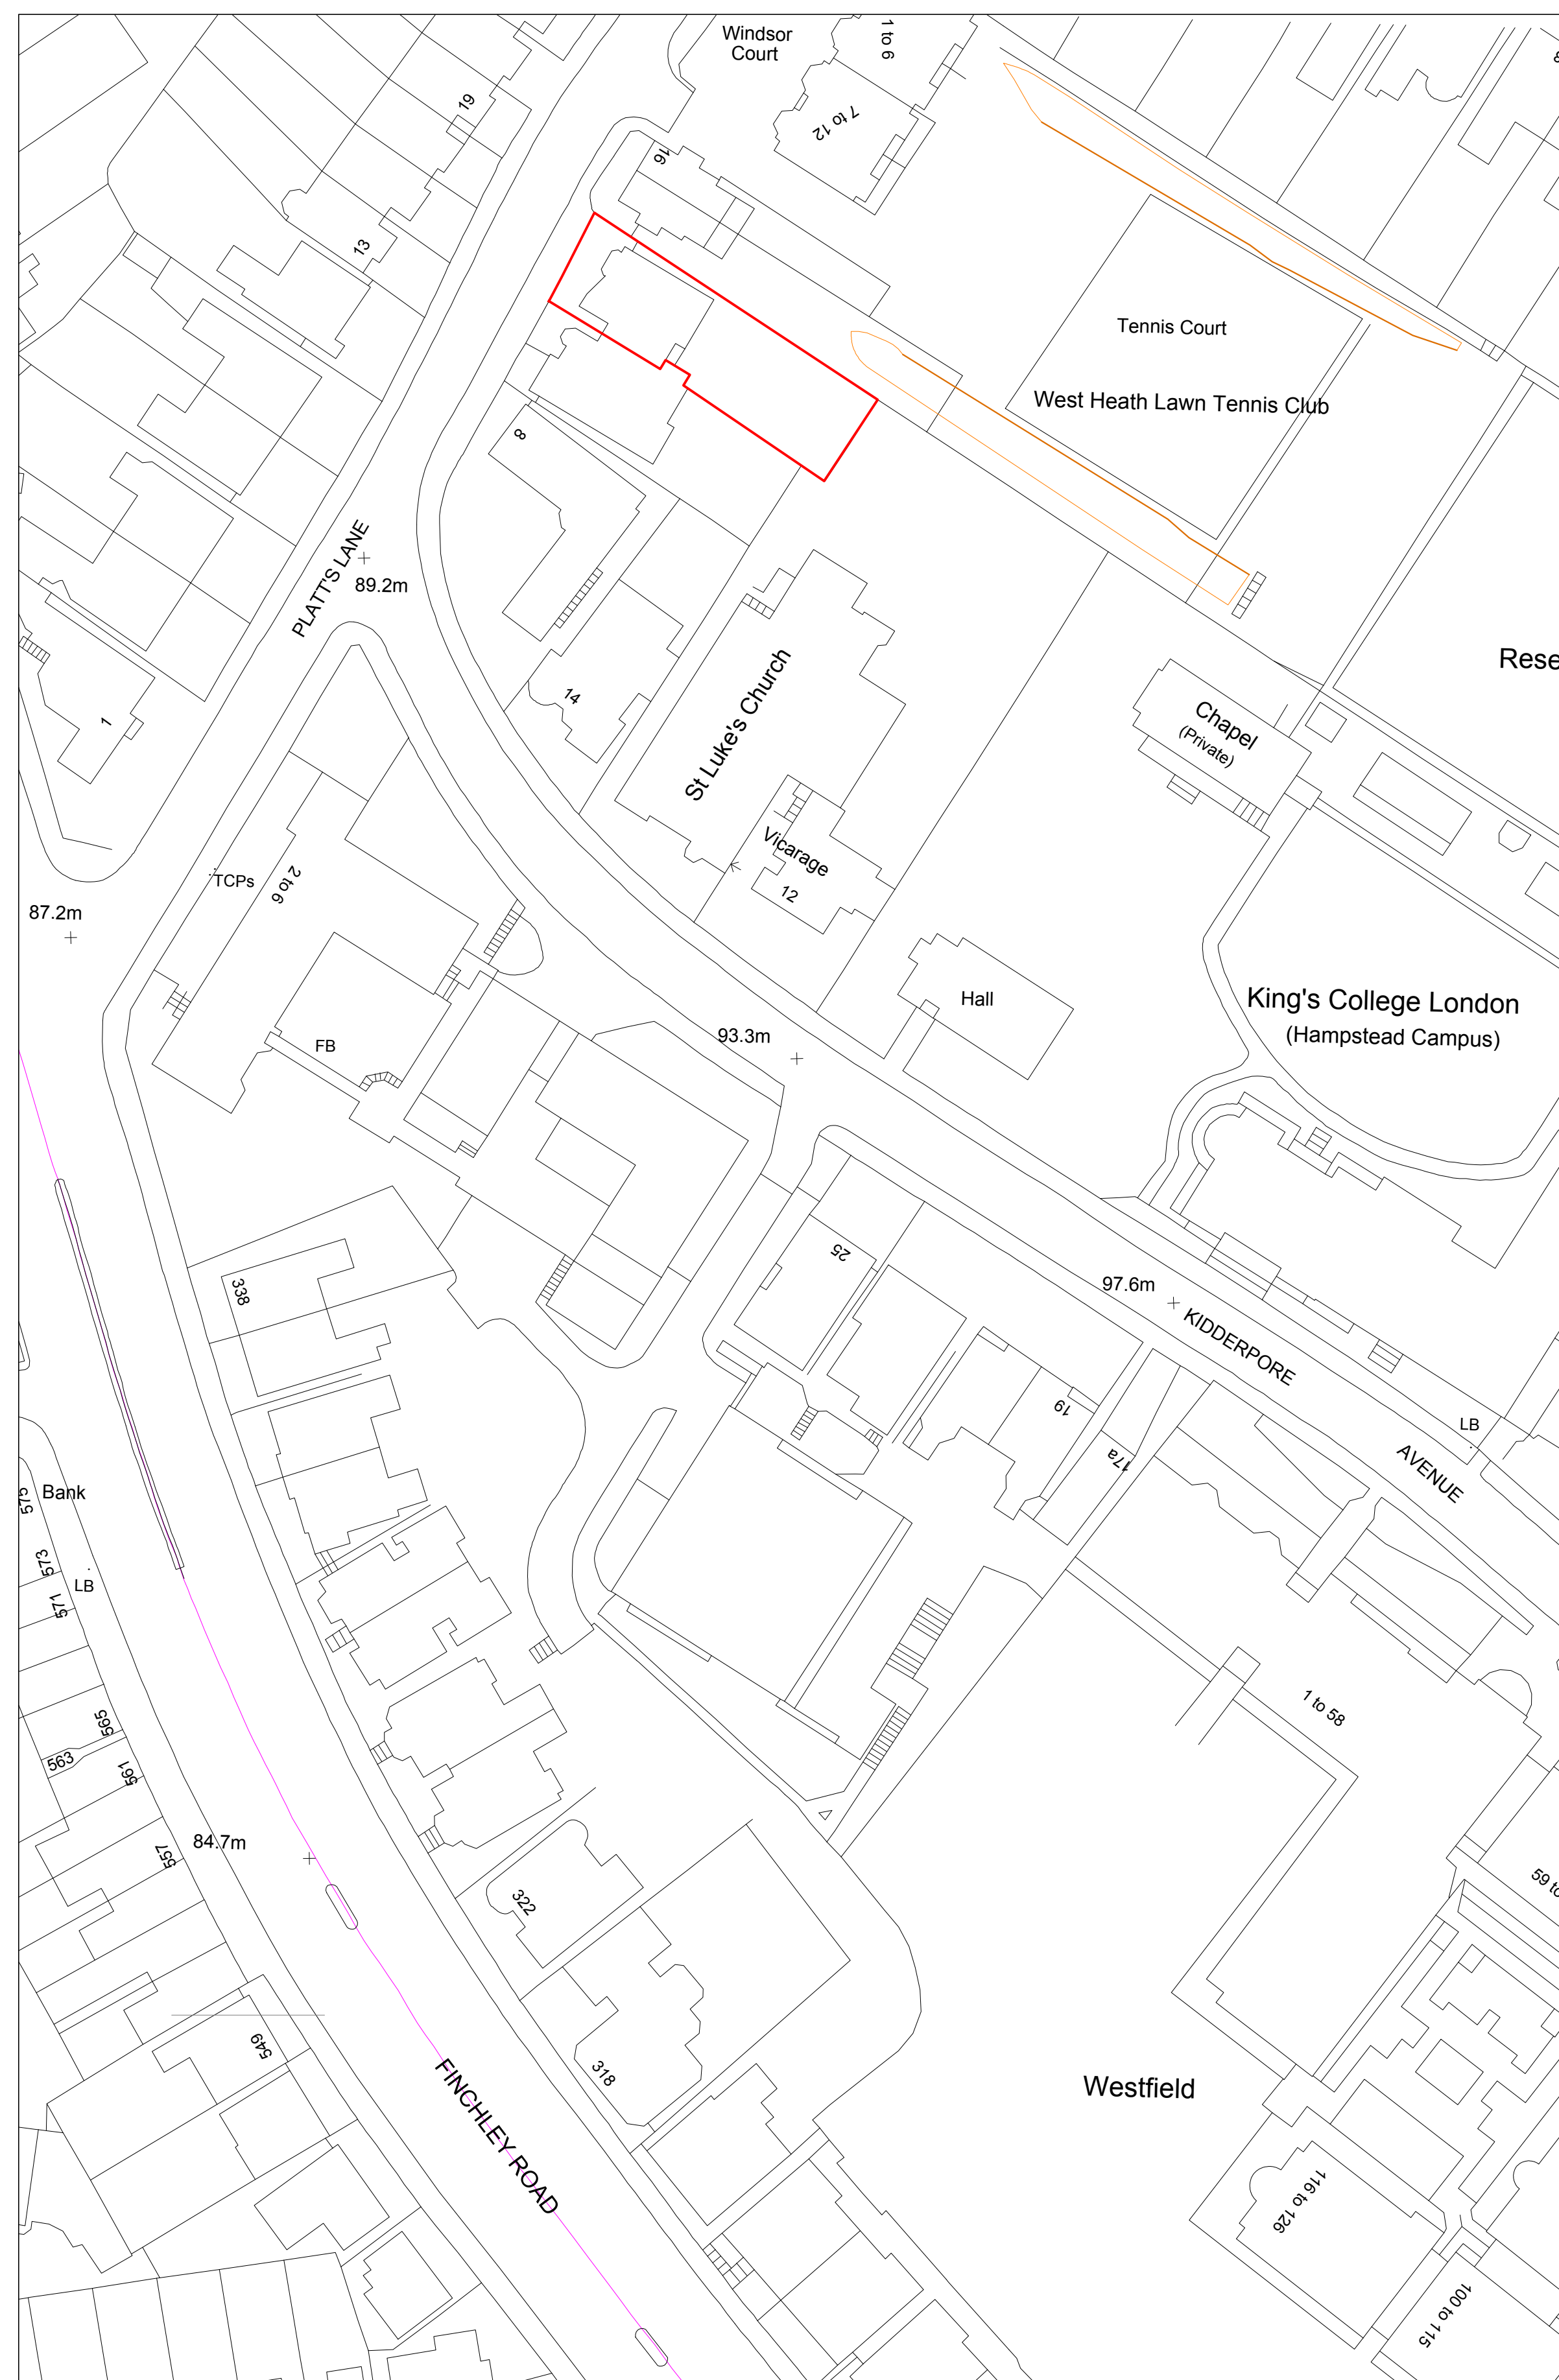

LOCATION PLAN
SCALE 1:1250@A3 LP-01

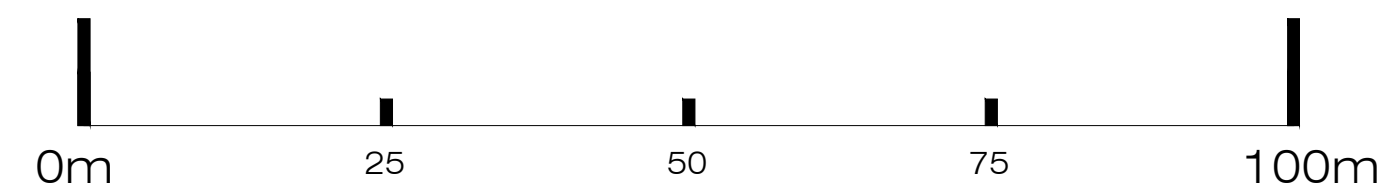

EXISTING PHOTO
SCALE 1:NA@A3 LP-01



SITE PLAN
SCALE 1:500@A3 LP-01



PLEASE NOTE:

1. ALL DIMENSIONS TO BE CHECKED ON SITE BEFORE FABRICATION.
2. CONTRACTOR TO REFER TO ENGINEER'S DRAWINGS BEFORE PROCEEDING WITH WORKS.
3. ALL DRAWINGS AND DESIGNS ARE COVERED BY DESIGN RIGHT (INTELLECTUAL PROPERTY), AND MAY NOT BE DISTRIBUTED, COPIED OR ISSUED WITHOUT WRITTEN PERMISSION OF XUL ARCHITECTURE.
4. ALL DESIGN CONCEPTS ARE THE SOLE PROPERTY OF XUL ARCHITECTURE AND NO ADAPTATIONS, REPRODUCTIONS OR COPIES MAY BE MADE WITHOUT WRITTEN PERMISSION OF XUL ARCHITECTURE.
5. THESE DRAWINGS ARE SUBJECT TO ANY VARIATION REQUIRED OR RECOMMENDATION BY ANY STATUTORY AUTHORITY, OR FOR THE BETTER CARRYING OUT OF THE WORKS.
6. SAMPLES TO BE PROVIDED BY CONTRACTOR FOR XUL ARCHITECTURE APPROVAL.
7. ALL FINISHES TO XUL ARCHITECTURE SATISFACTION.
8. ALL DRAWINGS TO BE APPROVED BY XUL ARCHITECTURE BEFORE CONSTRUCTION.

ADDITIONAL NOTES:

REVISIONS

No	Date	Description Issue For	Issue By
00	25/05/16	INFORMATION	JH
01	27/05/16	INFORMATION	JH
02	03/06/16	INFORMATION	JH
03	07/06/16	INFORMATION	AM
04	18/07/16	Planning	AMG

Client
PRIVATE CLIENT


Project
12 Platt's Lane
NW3 7NR

Title
EXISTING
Ground Floor Plan


Scale 1/100@A3	Dwg. No. EX-01	Rev. 04
-------------------	-------------------	------------

Date 18/06/16	Project Number 1610
------------------	------------------------

Checked
CC

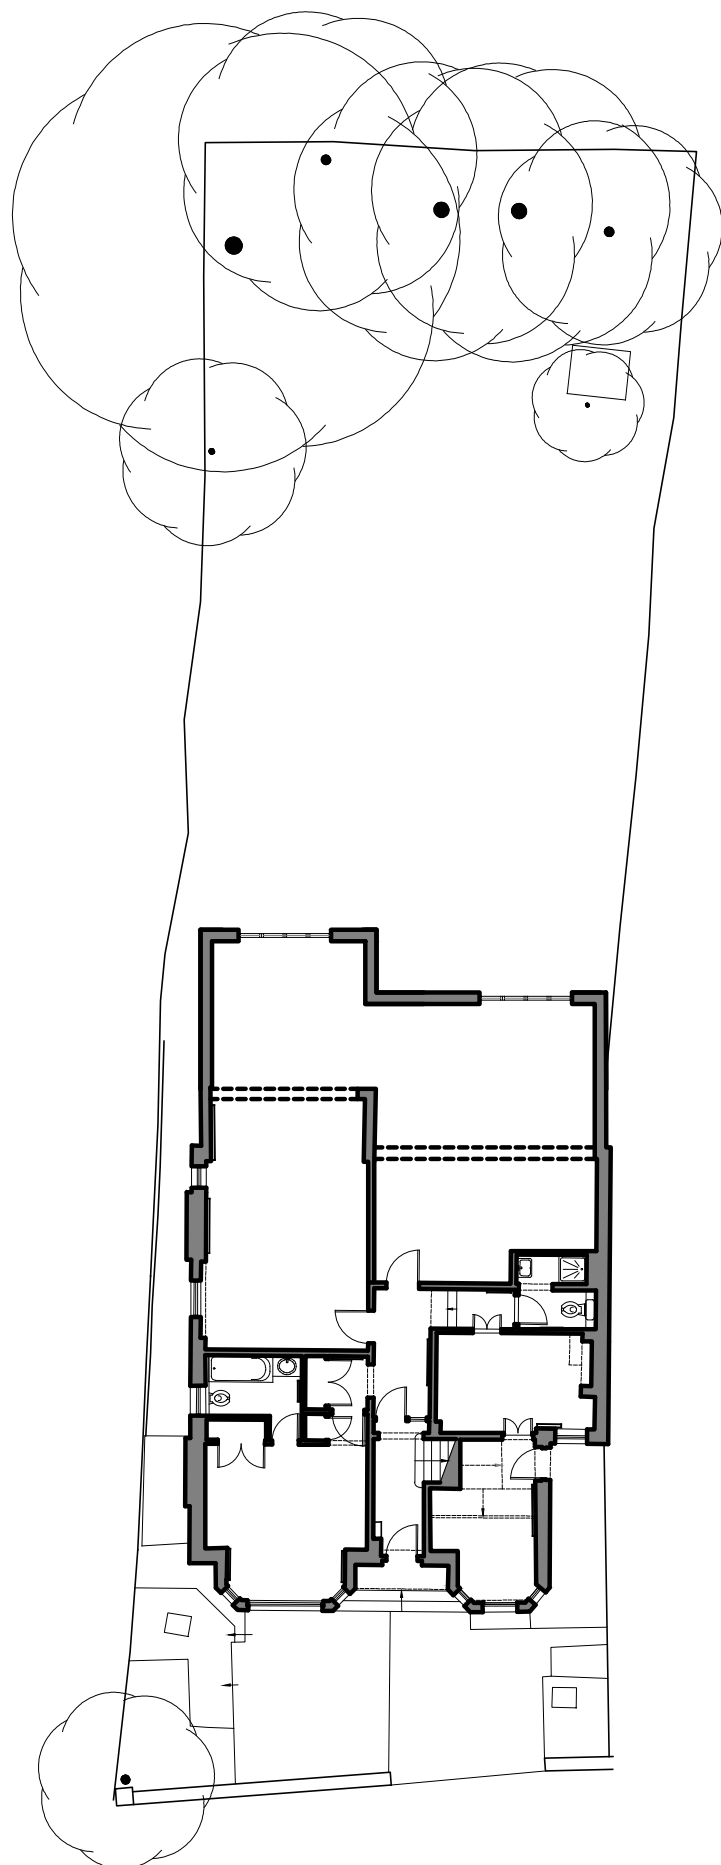


EXISTING
Ground Floor Plan
SCALE 1/200@A3 EX-01

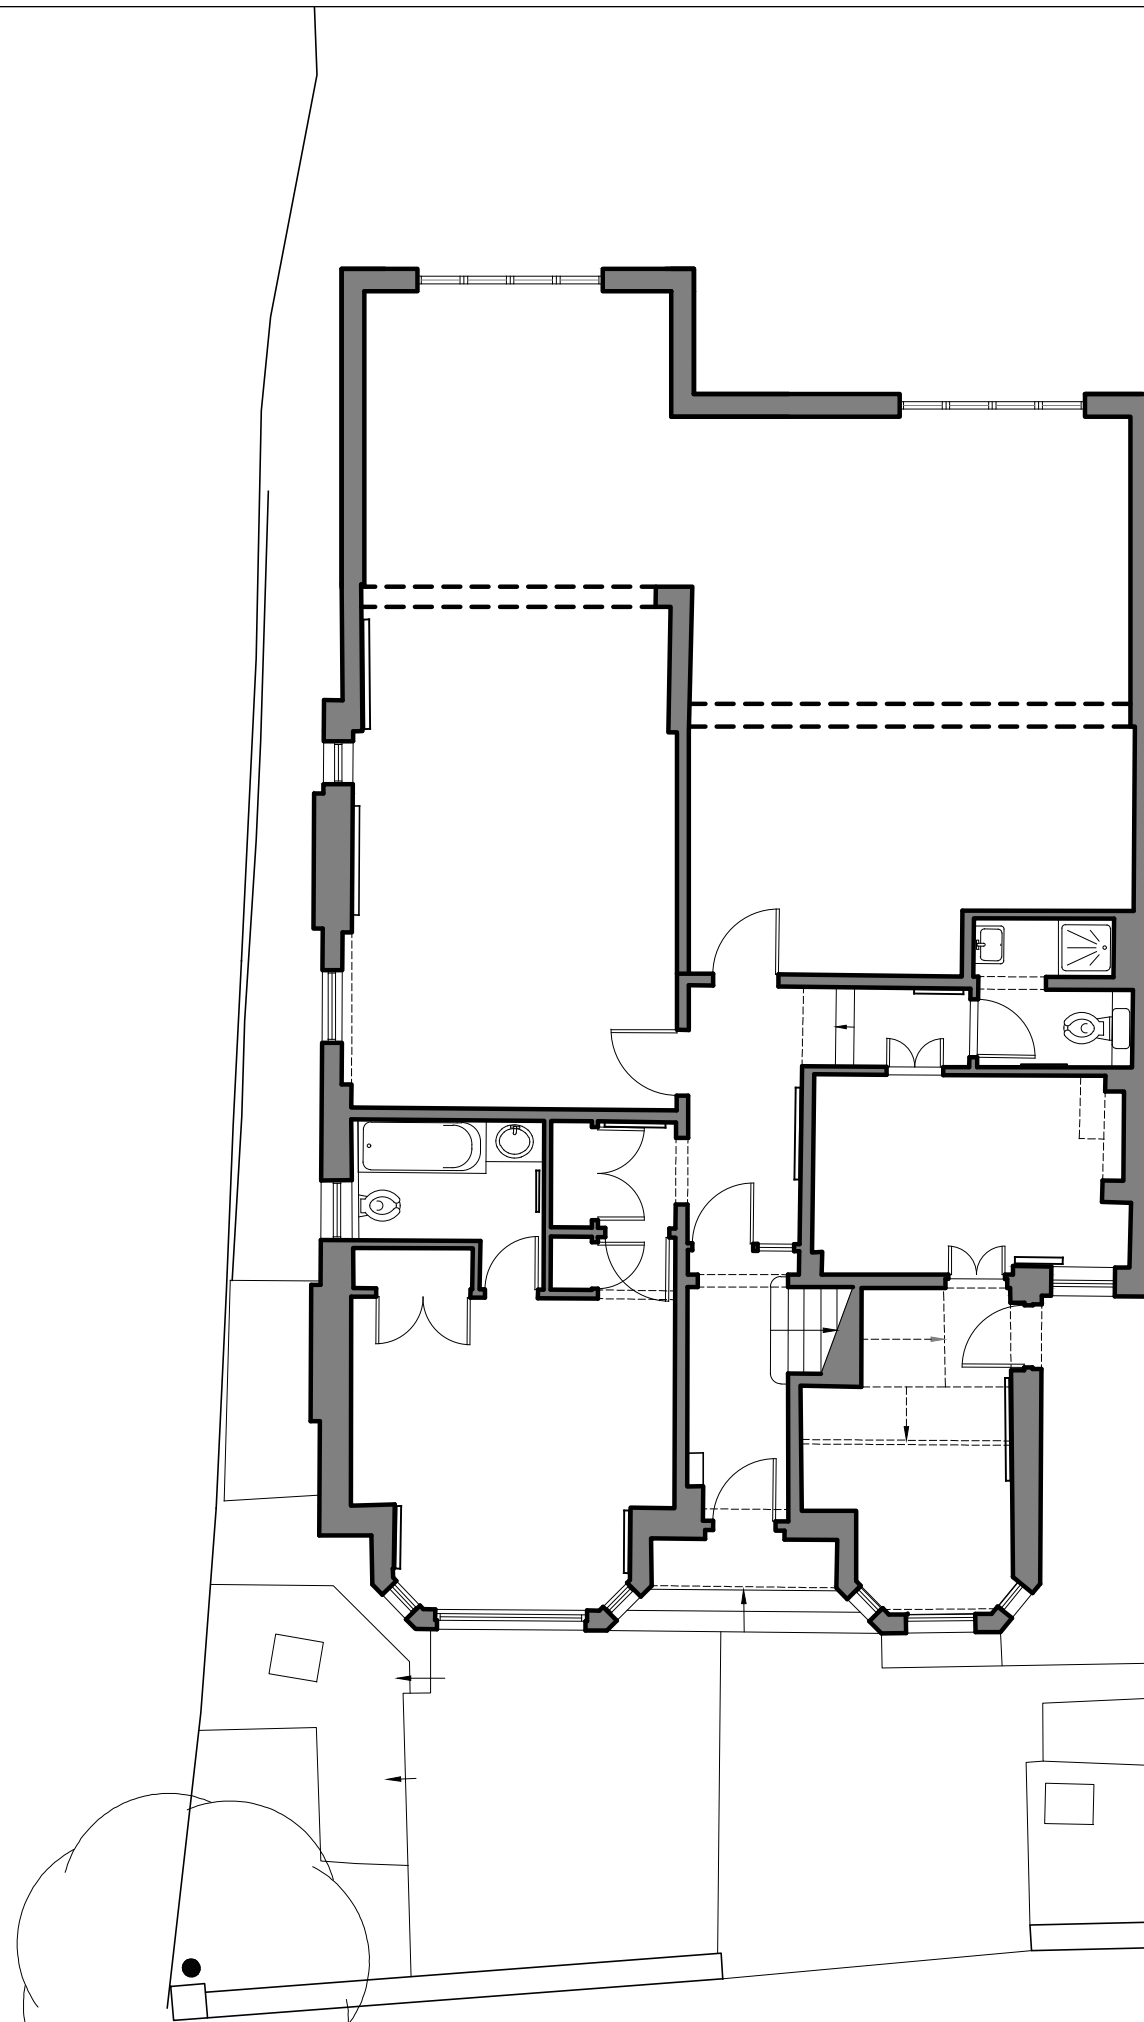

EXISTING
Ground Floor Plan
SCALE 1/100@A3 EX-01



Rear Elevation

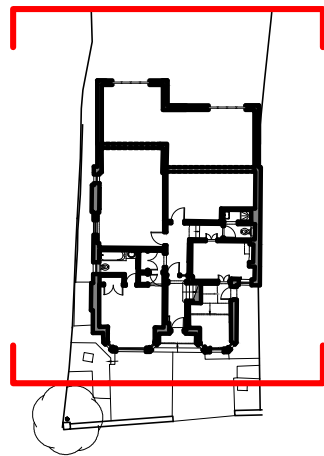

Front Elevation

Key Plan
SCALE 1:500@A3



EXISTING
Front Elevation
SCALE 1/100@A3 EX-02



EXISTING
Rear Elevation
SCALE 1/100@A3 EX-02



Ground Floor Office
33 Belsize Lane
London NW3 5AS

Office: +44 (0) 207 431 9014
s.sandler@xularchitecture.co.uk
www.xularchitecture.co.uk

PLEASE NOTE:

1. ALL DIMENSIONS TO BE CHECKED ON SITE BEFORE FABRICATION.
2. CONTRACTOR TO REFER TO ENGINEER'S DRAWINGS BEFORE PROCEEDING WITH WORKS.
3. ALL DRAWINGS AND DESIGNS ARE COVERED BY DESIGN RIGHT (INTELLECTUAL PROPERTY), AND MAY NOT BE DISTRIBUTED, COPIED OR ISSUED WITHOUT WRITTEN PERMISSION OF XUL ARCHITECTURE.
4. ALL DESIGN CONCEPTS ARE THE SOLE PROPERTY OF XUL ARCHITECTURE AND NO ADAPTATIONS, REPRODUCTIONS OR COPIES MAY BE MADE WITHOUT WRITTEN PERMISSION OF XUL ARCHITECTURE.
5. THESE DRAWINGS ARE SUBJECT TO ANY VARIATION REQUIRED OR RECOMMENDATION BY ANY STATUTORY AUTHORITY, OR FOR THE BETTER CARRYING OUT OF THE WORKS.
6. SAMPLES TO BE PROVIDED BY CONTRACTOR FOR XUL ARCHITECTURE APPROVAL.
7. ALL FINISHES TO XUL ARCHITECTURE SATISFACTION.
8. ALL DRAWINGS TO BE APPROVED BY XUL ARCHITECTURE BEFORE CONSTRUCTION.

ADDITIONAL NOTES:

REVISIONS

No	Date	Description Issue For	Issue By
00	25/05/16	INFORMATION	JH
01	03/06/16	INFORMATION	JH
02	07/06/16	INFORMATION	AM
03	18/07/16	Planning	AMG
04	20/07/16	Planning	AMG

Client
PRIVATE CLIENT

Project
12 Platt's Lane
NW3 7NR


Title
EXISTING
Front and Rear Elevations

Scale 1/100@A3	Dwg. No. EX-02	Rev. 04
-------------------	-------------------	------------

Date 18/06/16	Project Number 1610
------------------	------------------------

Checked CC



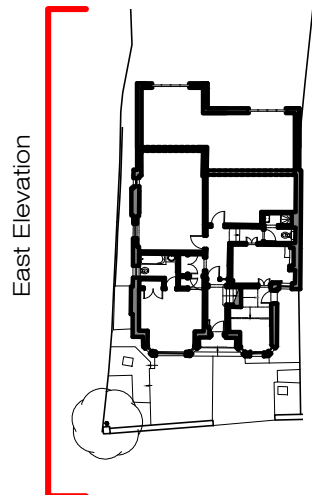

East Elevation

X Key Plan
SCALE 1:500@A3



X EXISTING
Flank Elevation (East)
SCALE 1/100@A3 EX-03



PLEASE NOTE:

1. ALL DIMENSIONS TO BE CHECKED ON SITE BEFORE FABRICATION.
2. CONTRACTOR TO REFER TO ENGINEER'S DRAWINGS BEFORE PROCEEDING WITH WORKS.
3. ALL DRAWINGS AND DESIGNS ARE COVERED BY DESIGN RIGHT (INTELLECTUAL PROPERTY), AND MAY NOT BE DISTRIBUTED, COPIED OR ISSUED WITHOUT WRITTEN PERMISSION OF XUL ARCHITECTURE.
4. ALL DESIGN CONCEPTS ARE THE SOLE PROPERTY OF XUL ARCHITECTURE AND NO ADAPTATIONS, REPRODUCTIONS OR COPIES MAY BE MADE WITHOUT WRITTEN PERMISSION OF XUL ARCHITECTURE.
5. THESE DRAWINGS ARE SUBJECT TO ANY VARIATION REQUIRED OR RECOMMENDATION BY ANY STATUTORY AUTHORITY, OR FOR THE BETTER CARRYING OUT OF THE WORKS.
6. SAMPLES TO BE PROVIDED BY CONTRACTOR FOR XUL ARCHITECTURE APPROVAL.
7. ALL FINISHES TO XUL ARCHITECTURE SATISFACTION.
8. ALL DRAWINGS TO BE APPROVED BY XUL ARCHITECTURE BEFORE CONSTRUCTION.

ADDITIONAL NOTES:

REVISIONS

No	Date	Description Issue For	Issue By
00	25/05/16	INFORMATION	JH
01	03/06/16	INFORMATION	JH
02	07/06/16	INFORMATION	AM
03	18/07/16	Planning	AMG

Client
PRIVATE CLIENT

Project
12 Platt's Lane
NW3 7NR

Title
EXISTING
Flank Elevation (East)

Scale 1/100@A3	Dwg. No. EX-03	Rev. 03
-------------------	-------------------	------------

Date 18/06/16	Project Number 1610
------------------	------------------------

Drawn JH	Project Number 1610
-------------	------------------------

Checked CC	
---------------	--

PLEASE NOTE:

1. ALL DIMENSIONS TO BE CHECKED ON SITE BEFORE FABRICATION.
2. CONTRACTOR TO REFER TO ENGINEER'S DRAWINGS BEFORE PROCEEDING WITH WORKS.
3. ALL DRAWINGS AND DESIGNS ARE COVERED BY DESIGN RIGHT (INTELLECTUAL PROPERTY), AND MAY NOT BE DISTRIBUTED, COPIED OR ISSUED WITHOUT WRITTEN PERMISSION OF XUL ARCHITECTURE.
4. ALL DESIGN CONCEPTS ARE THE SOLE PROPERTY OF XUL ARCHITECTURE AND NO ADAPTATIONS, REPRODUCTIONS OR COPIES MAY BE MADE WITHOUT WRITTEN PERMISSION OF XUL ARCHITECTURE.
5. THESE DRAWINGS ARE SUBJECT TO ANY VARIATION REQUIRED OR RECOMMENDATION BY ANY STATUTORY AUTHORITY, OR FOR THE BETTER CARRYING OUT OF THE WORKS.
6. SAMPLES TO BE PROVIDED BY CONTRACTOR FOR XUL ARCHITECTURE APPROVAL.
7. ALL FINISHES TO XUL ARCHITECTURE SATISFACTION.
8. ALL DRAWINGS TO BE APPROVED BY XUL ARCHITECTURE BEFORE CONSTRUCTION.

ADDITIONAL NOTES:

REVISIONS

No	Date	Description Issue For	Issue By
00	27/05/16	INFORMATION	JH
01	03/06/16	INFORMATION	JH
02	07/06/16	INFORMATION	AM
03	18/07/16	Planning	AMG

Client
PRIVATE CLIENT


Project
12 Platt's Lane
NW3 7NR

Title
**EXISTING
Flank Elevation (West) & Section AA**

Scale 1/100@A3	Dwg. No. EX-04	Rev. 03
-------------------	-------------------	------------

Date 18/06/16	Drawn JH	Project Number 1610
------------------	-------------	------------------------


Checked CC

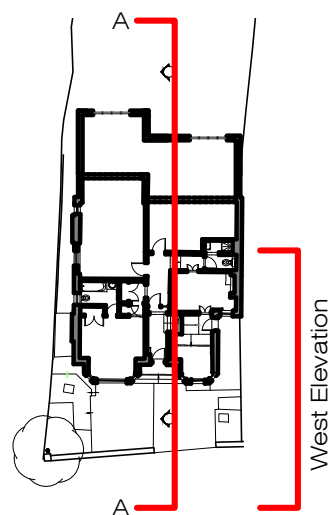

Key Plan
SCALE 1:500@A3



**EXISTING
Flank Elevation (West)**
SCALE 1/100@A3 EX-03

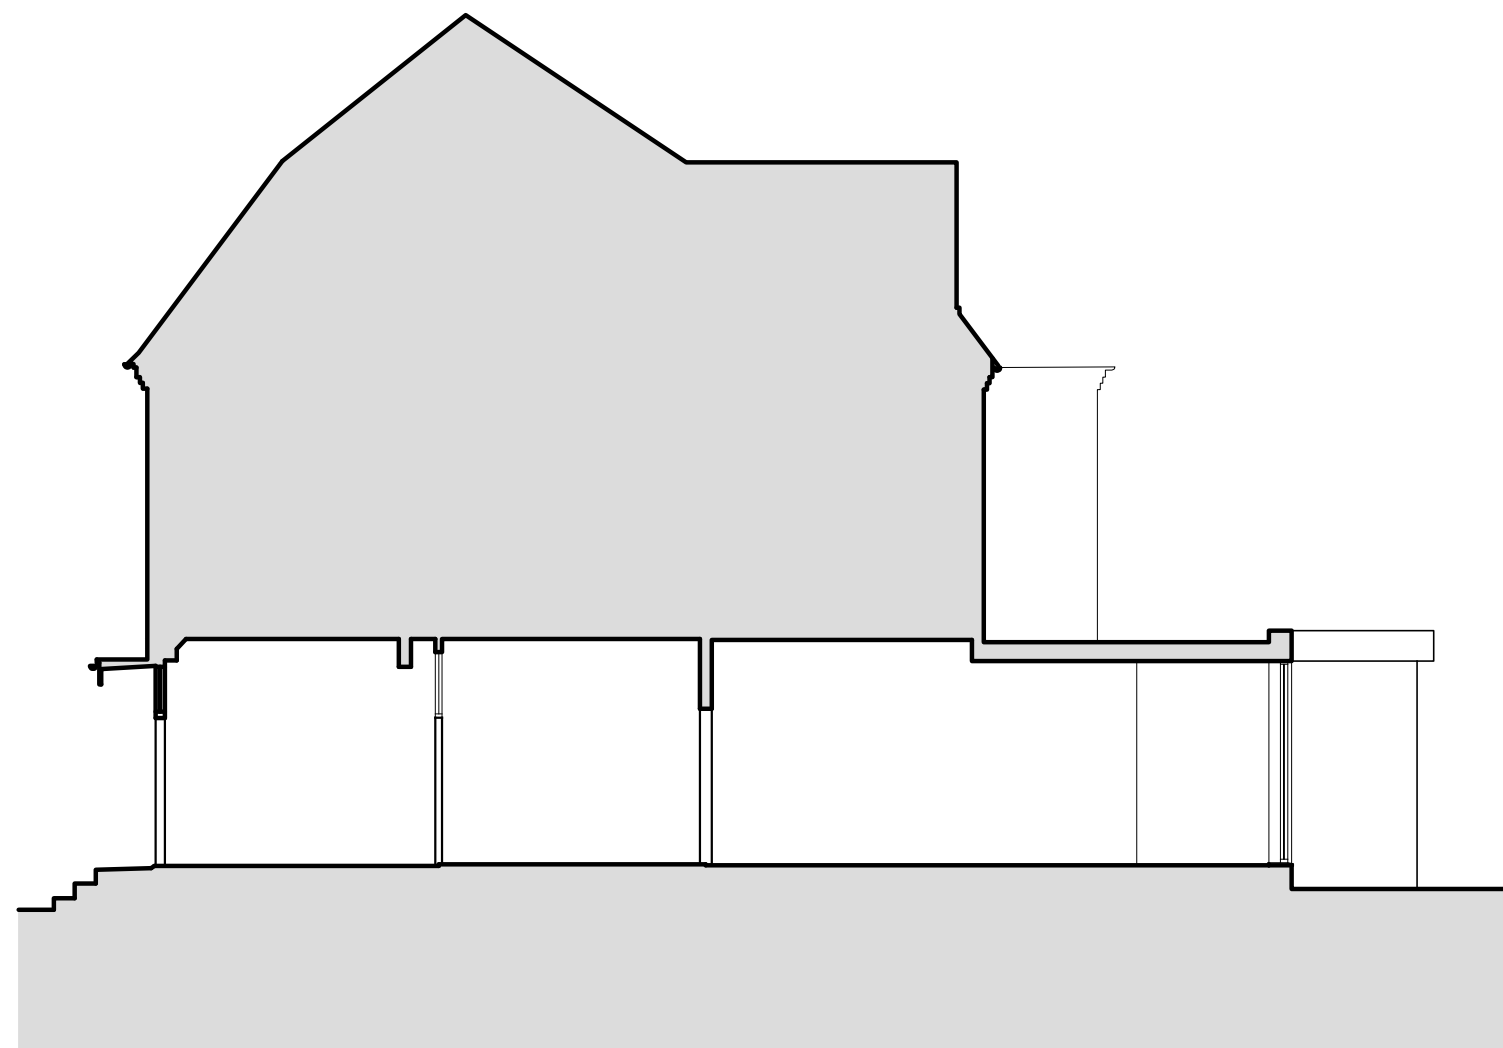

**EXISTING
Section AA**
SCALE 1/100@A3 EX-04



PLEASE NOTE:

1. ALL DIMENSIONS TO BE CHECKED ON SITE BEFORE FABRICATION.
2. CONTRACTOR TO REFER TO ENGINEER'S DRAWINGS BEFORE PROCEEDING WITH WORKS.
3. ALL DRAWINGS AND DESIGNS ARE COVERED BY DESIGN RIGHT (INTELLECTUAL PROPERTY), AND MAY NOT BE DISTRIBUTED, COPIED OR ISSUED WITHOUT WRITTEN PERMISSION OF XUL ARCHITECTURE.
4. ALL DESIGN CONCEPTS ARE THE SOLE PROPERTY OF XUL ARCHITECTURE AND NO ADAPTATIONS, REPRODUCTIONS OR COPIES MAY BE MADE WITHOUT WRITTEN PERMISSION OF XUL ARCHITECTURE.
5. THESE DRAWINGS ARE SUBJECT TO ANY VARIATION REQUIRED OR RECOMMENDATION BY ANY STATUTORY AUTHORITY, OR FOR THE BETTER CARRYING OUT OF THE WORKS.
6. SAMPLES TO BE PROVIDED BY CONTRACTOR FOR XUL ARCHITECTURE APPROVAL.
7. ALL FINISHES TO XUL ARCHITECTURE SATISFACTION.
8. ALL DRAWINGS TO BE APPROVED BY XUL ARCHITECTURE BEFORE CONSTRUCTION.

ADDITIONAL NOTES:

REVISIONS

No	Date	Description Issue For	Issue By
00	21/06/16	INFORMATION	AM
01	03/06/16	Planning	AM
02	07/06/16	Planning	AM
03	28/06/16	Planning	AMG
04	18/07/16	Planning	AMG

Client
PRIVATE CLIENT

Project
12 Platt's Lane
NW3 7NR


Title
Existing
Plans & Elevations

Scale 1/100@A3	Dwg. No. EX-05	Rev. 04
-------------------	-------------------	------------


Date 18/07/16	Project Number 1610
------------------	------------------------

Drawn AM	Project Number 1610
-------------	------------------------

Checked CC	
---------------	--

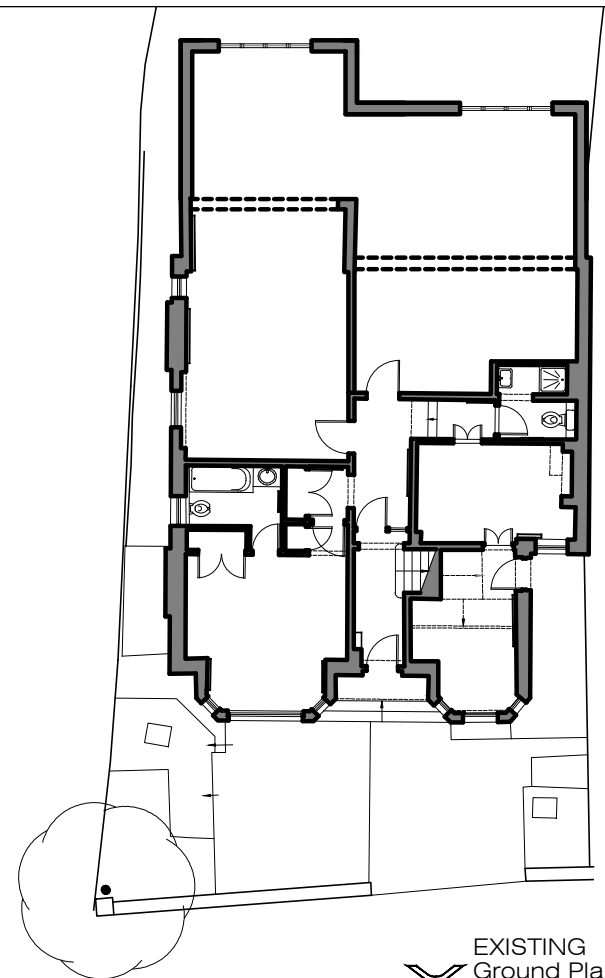

EXISTING
Ground Plan
SCALE 1/200 @A3 EX-05

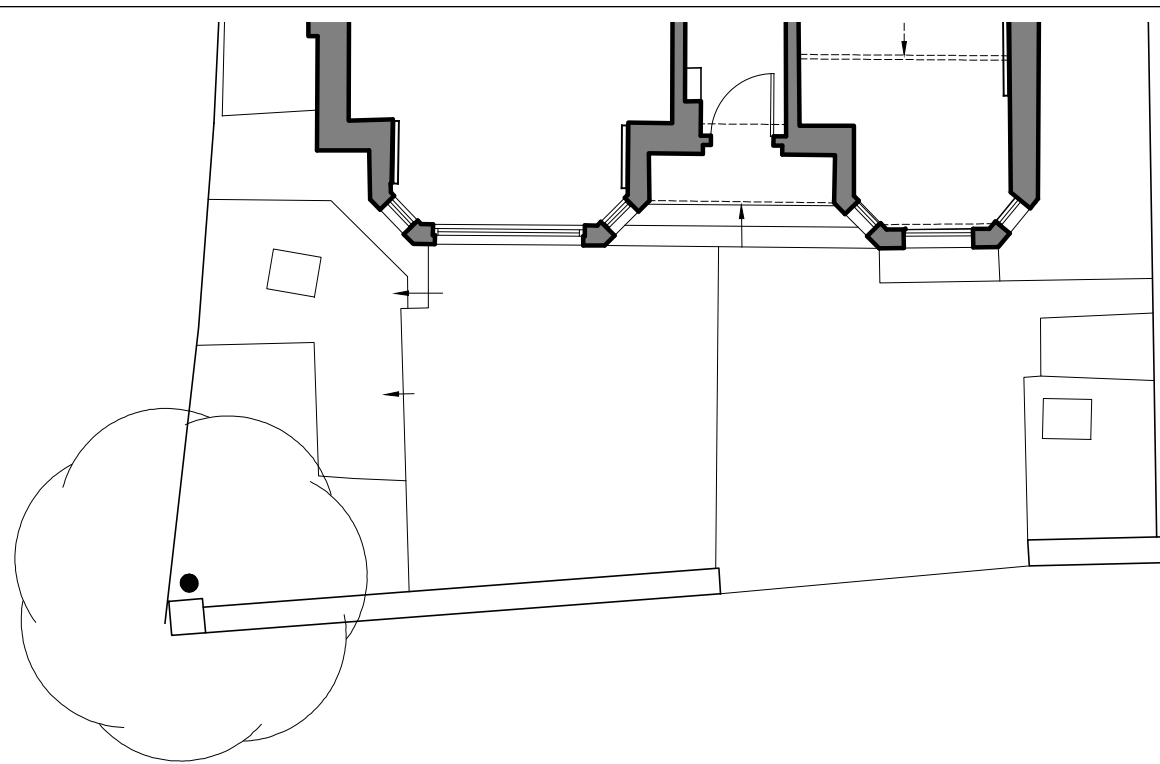


EXISTING
Ground Plan
SCALE 1/100 @A3 EX-05



EXISTING
Flank Elevation (East)
SCALE 1/100 @A3 EX-05



EXISTING
Front Elevation
SCALE 1/100 @A3 EX-05

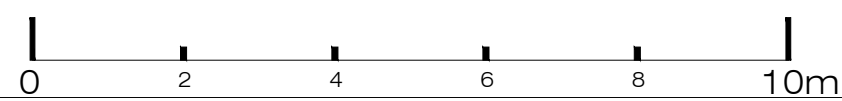

PLEASE NOTE:

1. ALL DIMENSIONS TO BE CHECKED ON SITE BEFORE FABRICATION.
2. CONTRACTOR TO REFER TO ENGINEER'S DRAWINGS BEFORE PROCEEDING WITH WORKS.
3. ALL DRAWINGS AND DESIGNS ARE COVERED BY DESIGN RIGHT (INTELLECTUAL PROPERTY), AND MAY NOT BE DISTRIBUTED, COPIED OR ISSUED WITHOUT WRITTEN PERMISSION OF XUL ARCHITECTURE.
4. ALL DESIGN CONCEPTS ARE THE SOLE PROPERTY OF XUL ARCHITECTURE AND NO ADAPTATIONS, REPRODUCTIONS OR COPIES MAY BE MADE WITHOUT WRITTEN PERMISSION OF XUL ARCHITECTURE.
5. THESE DRAWINGS ARE SUBJECT TO ANY VARIATION REQUIRED OR RECOMMENDATION BY ANY STATUTORY AUTHORITY, OR FOR THE BETTER CARRYING OUT OF THE WORKS.
6. SAMPLES TO BE PROVIDED BY CONTRACTOR FOR XUL ARCHITECTURE APPROVAL.
7. ALL FINISHES TO XUL ARCHITECTURE SATISFACTION.
8. ALL DRAWINGS TO BE APPROVED BY XUL ARCHITECTURE BEFORE CONSTRUCTION.

ADDITIONAL NOTES:

REVISIONS

No	Date	Description Issue For	Issue By
00	25/05/16	INFORMATION	JH
01	26/05/16	INFORMATION	JH
02	27/05/16	INFORMATION	JH
03	01/06/16	INFORMATION	JH
04	03/06/16	PLANNING	JH
05	18/07/16	PLANNING	AMG
06	25/07/16	PLANNING	AMG

Client
PRIVATE CLIENT


Project
12 Platt's Lane
NW3 7NR

Title
**PROPOSED
Basement Plan**

Scale 1/100@A3	Dwg. No. PA-01	Rev. 06
-------------------	-------------------	------------

Date 25/05/16	Project Number 1610
------------------	-------------------------------

Drawn JH	Checked CC
-------------	---------------

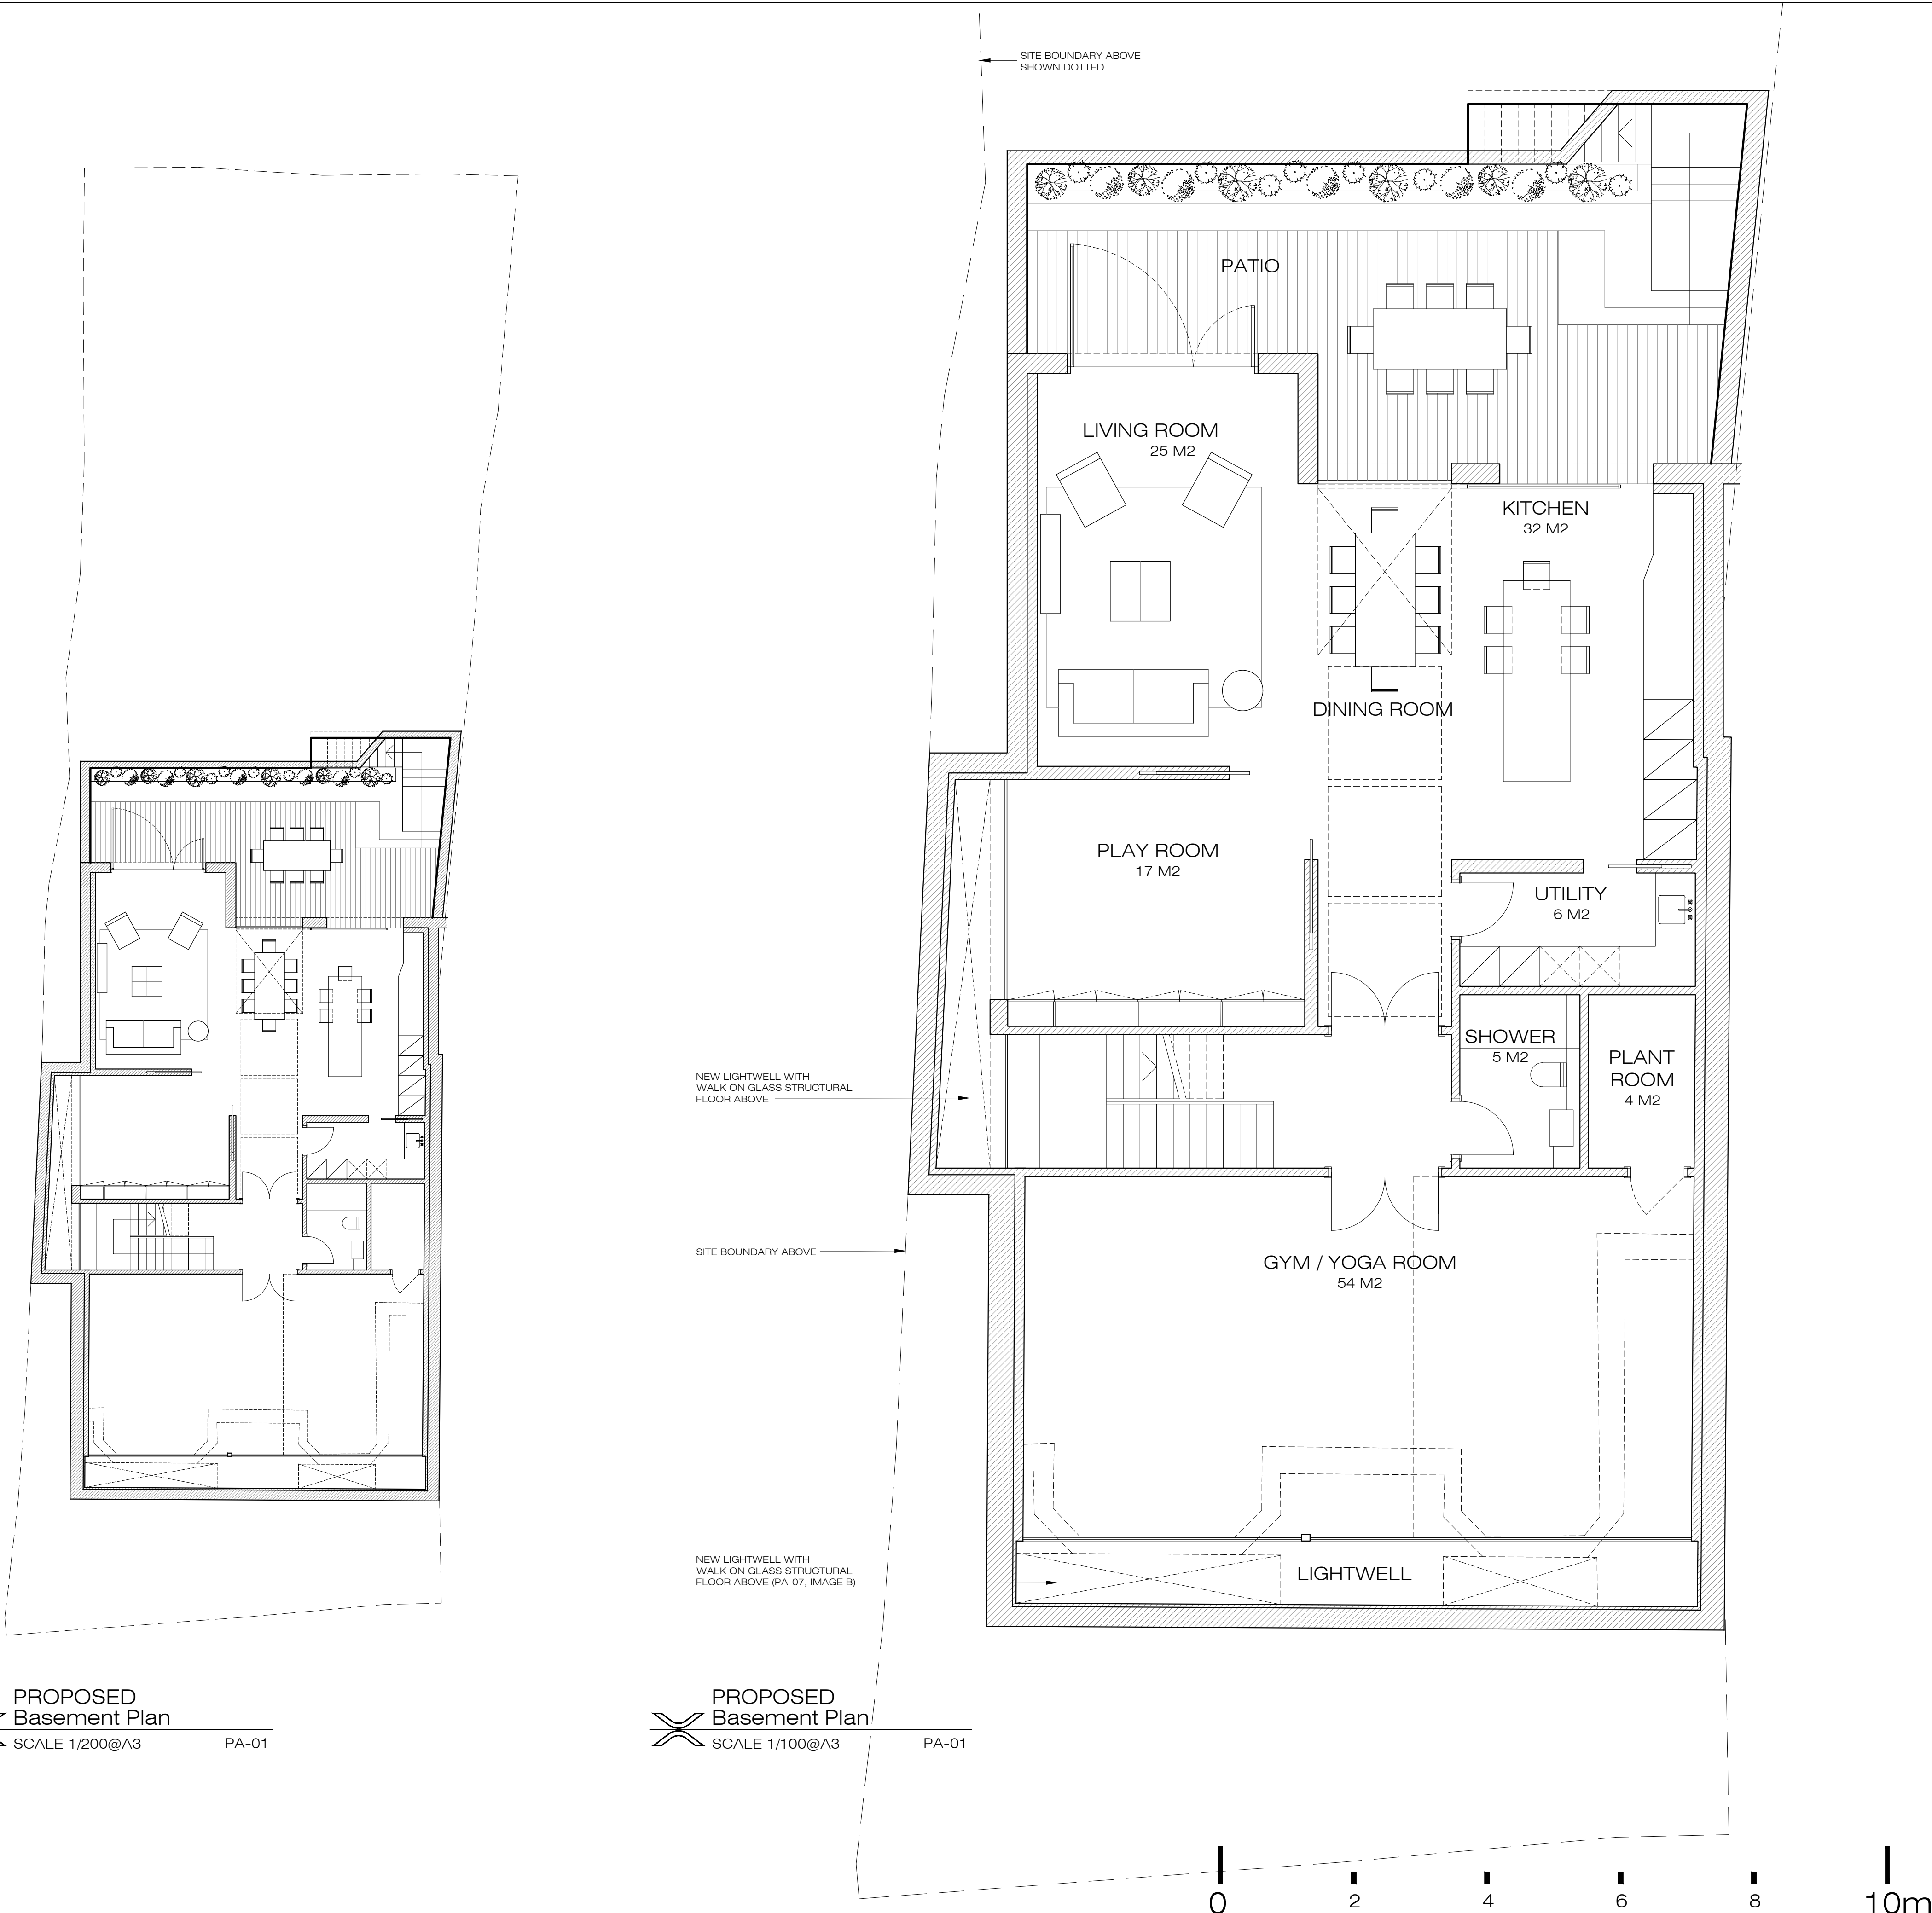

PROPOSED
Basement Plan
SCALE 1/200@A3 PA-01

PROPOSED
Basement Plan
SCALE 1/100@A3 PA-01

PLEASE NOTE:

1. ALL DIMENSIONS TO BE CHECKED ON SITE BEFORE FABRICATION.
2. CONTRACTOR TO REFER TO ENGINEER'S DRAWINGS BEFORE PROCEEDING WITH WORKS.
3. ALL DRAWINGS AND DESIGNS ARE COVERED BY DESIGN RIGHT (INTELLECTUAL PROPERTY), AND MAY NOT BE DISTRIBUTED, COPIED OR ISSUED WITHOUT WRITTEN PERMISSION OF XUL ARCHITECTURE.
4. ALL DESIGN CONCEPTS ARE THE SOLE PROPERTY OF XUL ARCHITECTURE AND NO ADAPTATIONS, REPRODUCTIONS OR COPIES MAY BE MADE WITHOUT WRITTEN PERMISSION OF XUL ARCHITECTURE.
5. THESE DRAWINGS ARE SUBJECT TO ANY VARIATION REQUIRED OR RECOMMENDED BY ANY STATUTORY AUTHORITY, OR FOR THE BETTER CARRYING OUT OF THE WORKS.
6. SAMPLES TO BE PROVIDED BY CONTRACTOR FOR XUL ARCHITECTURE APPROVAL.
7. ALL FINISHES TO XUL ARCHITECTURE SATISFACTION.
8. ALL DRAWINGS TO BE APPROVED BY XUL ARCHITECTURE BEFORE CONSTRUCTION.

ADDITIONAL NOTES:

REVISIONS

No	Date	Description Issue For	Issue By
00	25/05/16	INFORMATION	JH
01	26/05/16	INFORMATION	JH
02	27/05/16	INFORMATION	JH
03	01/06/16	INFORMATION	JH
04	03/06/16	PLANNING	JH
05	28/06/16	PLANNING	AM
06	18/07/16	PLANNING	AMG
07	25/07/16	PLANNING	AMG

Client
PRIVATE CLIENT



Project
12 Platt's Lane
NW3 7NR

Title
**PROPOSED
Ground Floor Plan**


Scale 1/100@A3 Dwg. No. PA-02 Rev. 07

Date 25/06/16
Drawn AM Project Number 1610

Checked CC

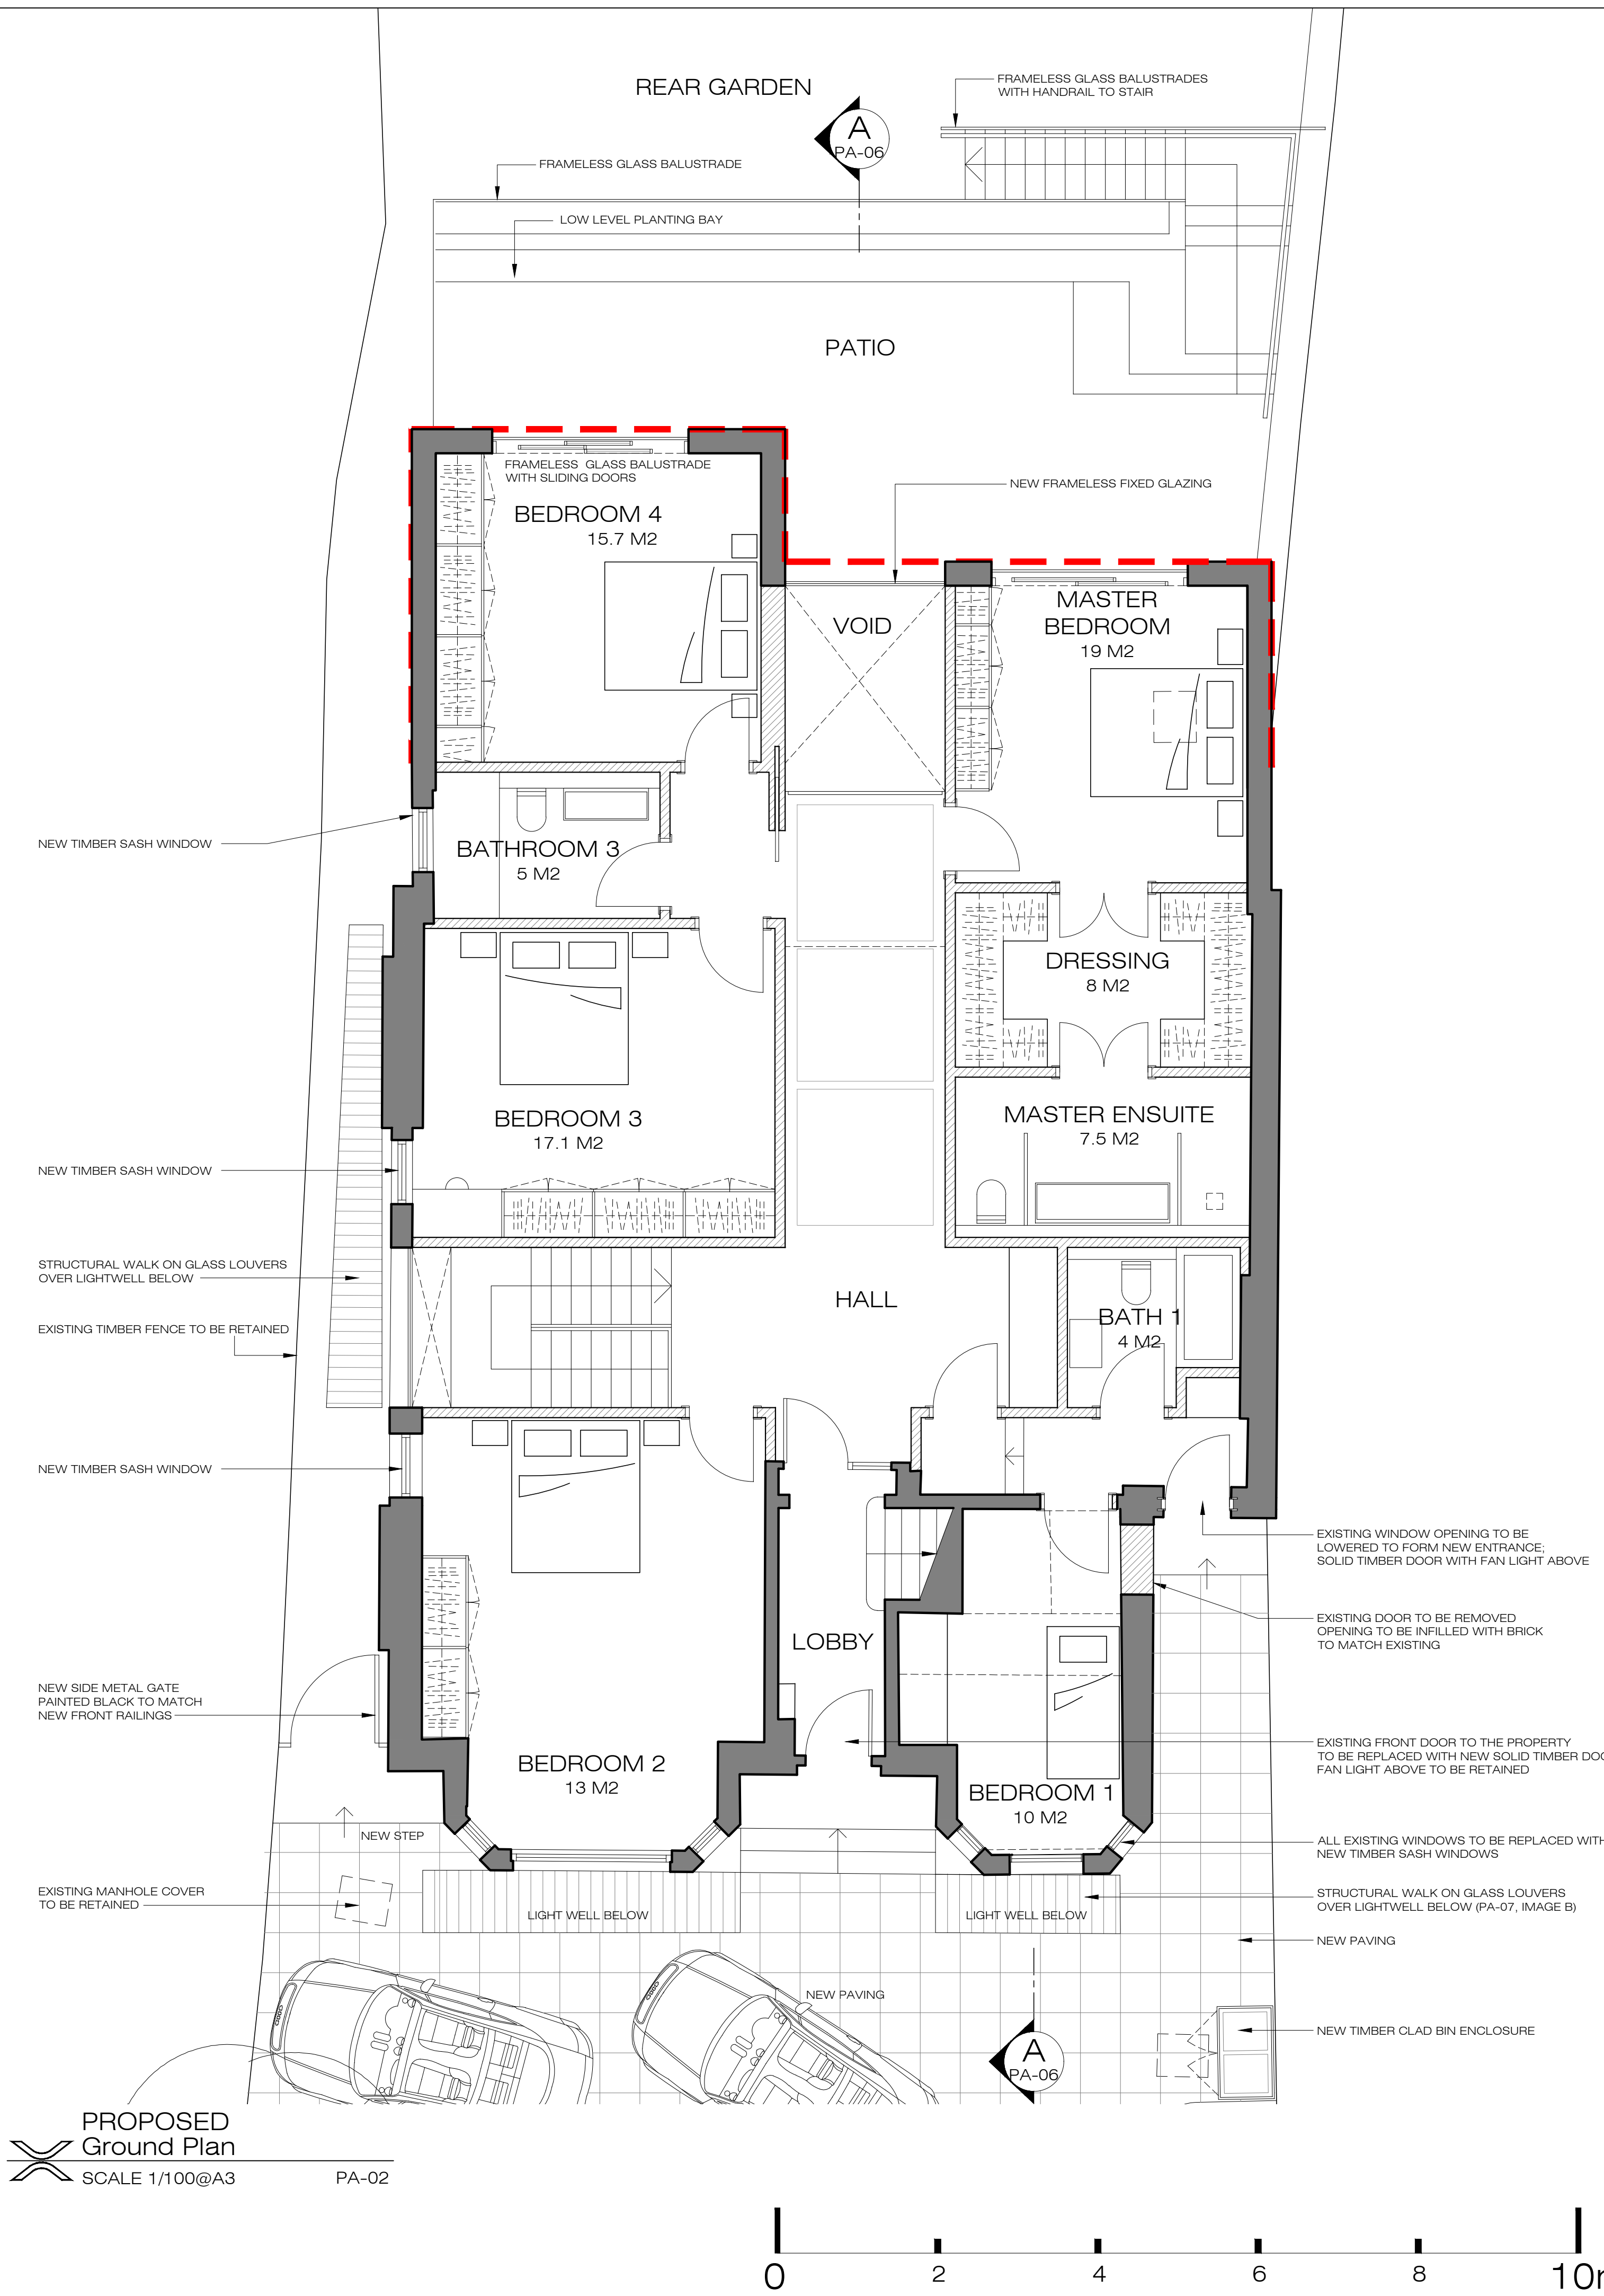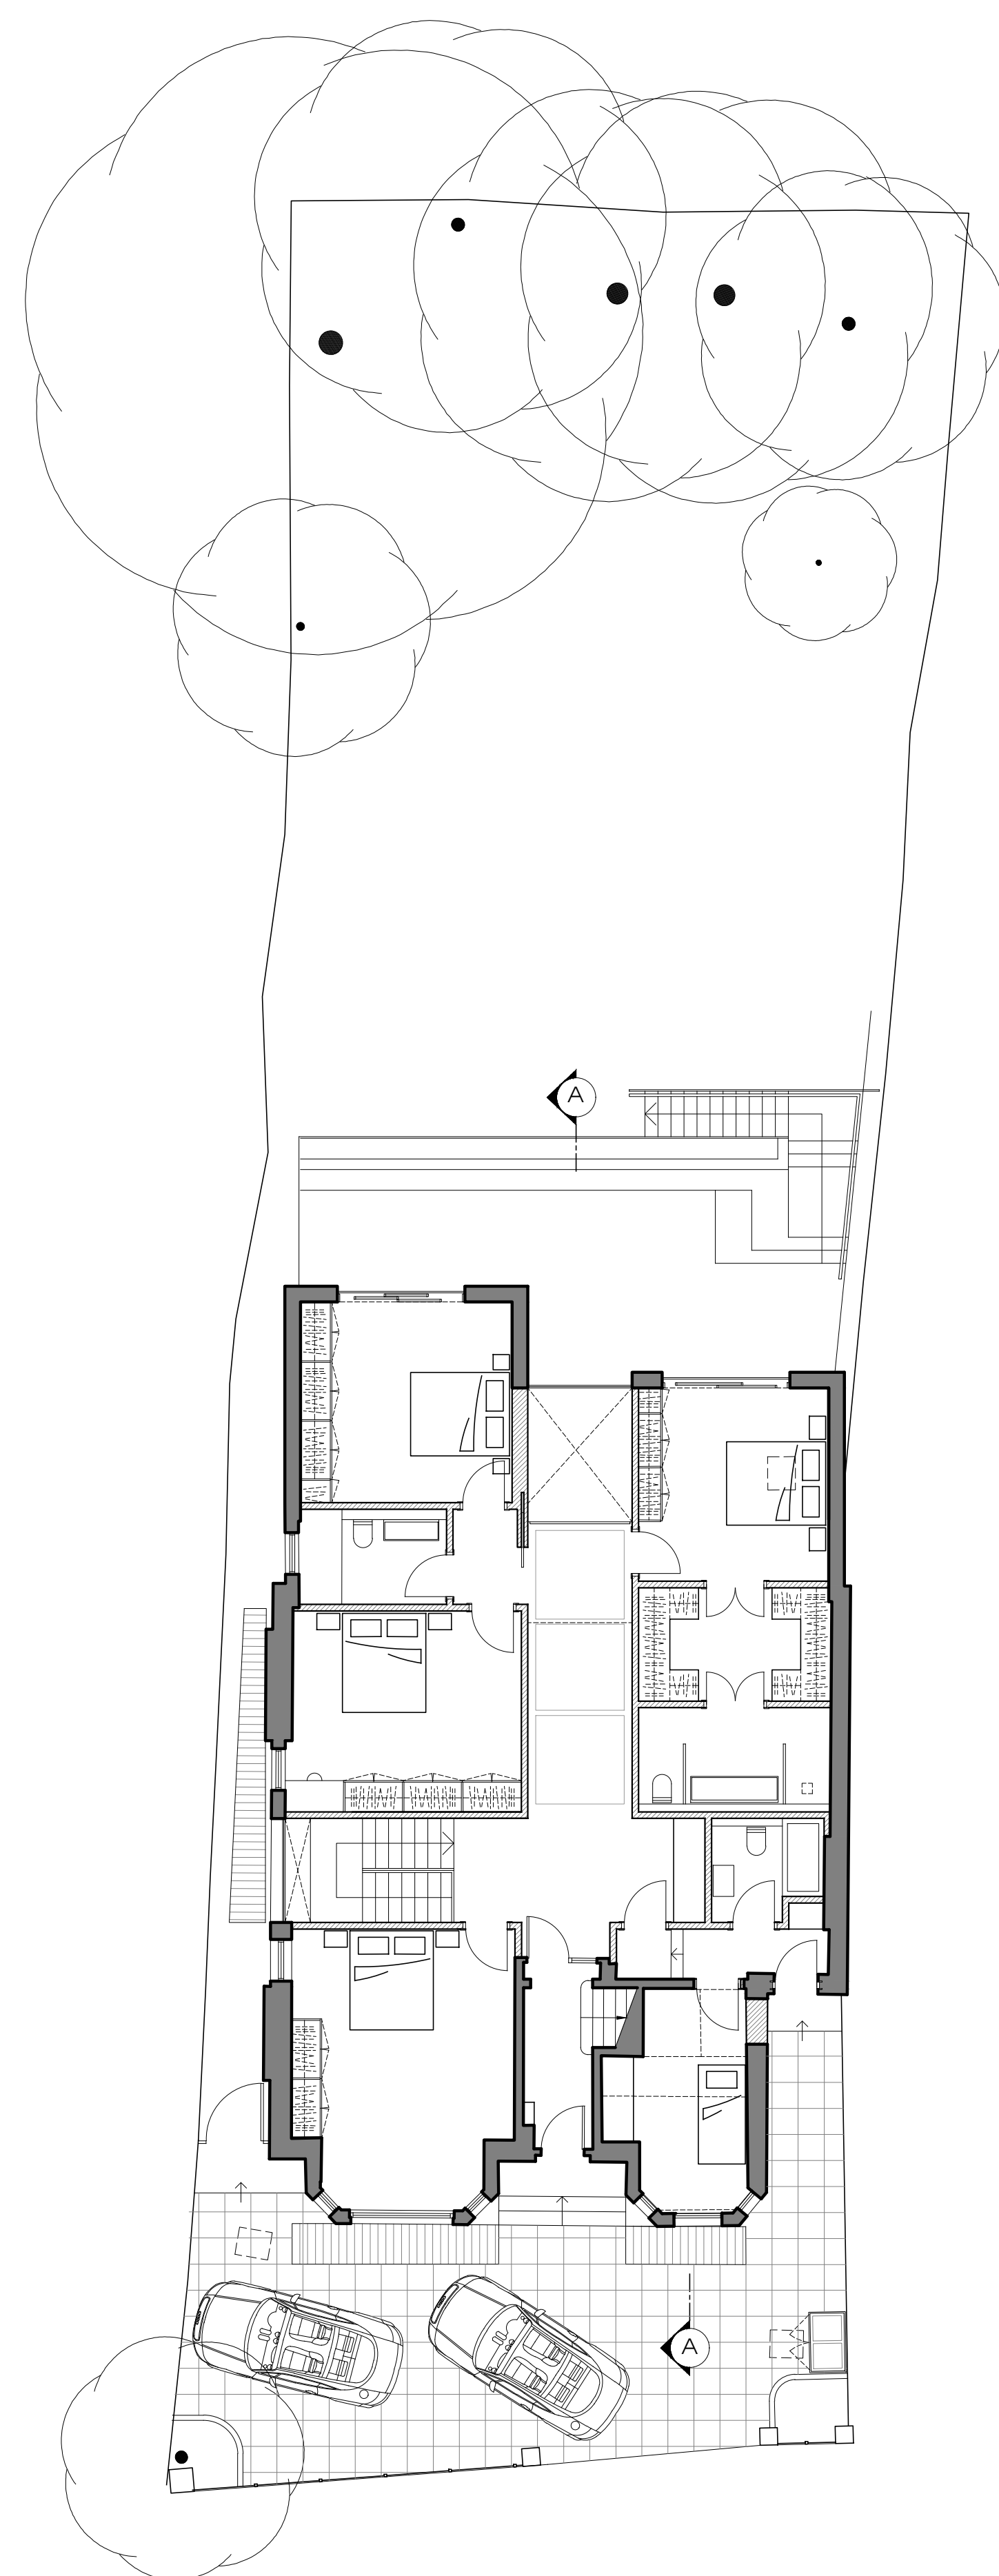

Rear Elevation

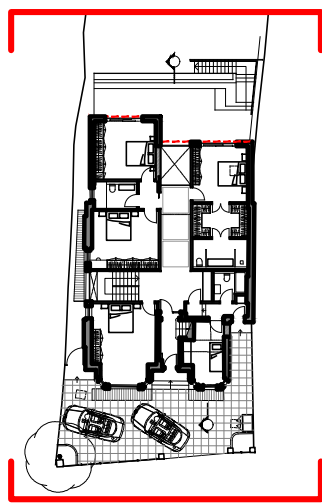

Front Elevation

X Key Plan
SCALE 1:500@A3



Ground Floor Office
33 Belsize Lane
London NW3 5AS

Office: +44 (0) 207 431 9014
s.sandler@xularchitecture.co.uk
www.xularchitecture.co.uk

PLEASE NOTE:

1. ALL DIMENSIONS TO BE CHECKED ON SITE BEFORE FABRICATION.
2. CONTRACTOR TO REFER TO ENGINEER'S DRAWINGS BEFORE PROCEEDING WITH WORKS.
3. ALL DRAWINGS AND DESIGNS ARE COVERED BY DESIGN RIGHT (INTELLECTUAL PROPERTY), AND MAY NOT BE DISTRIBUTED, COPIED OR ISSUED WITHOUT WRITTEN PERMISSION OF XUL ARCHITECTURE.
4. ALL DESIGN CONCEPTS ARE THE SOLE PROPERTY OF XUL ARCHITECTURE AND NO ADAPTATIONS, REPRODUCTIONS OR COPIES MAY BE MADE WITHOUT WRITTEN PERMISSION OF XUL ARCHITECTURE.
5. THESE DRAWINGS ARE SUBJECT TO ANY VARIATION REQUIRED OR RECOMMENDATION BY ANY STATUTORY AUTHORITY, OR FOR THE BETTER CARRYING OUT OF THE WORKS.
6. SAMPLES TO BE PROVIDED BY CONTRACTOR FOR XUL ARCHITECTURE APPROVAL.
7. ALL FINISHES TO XUL ARCHITECTURE SATISFACTION.
8. ALL DRAWINGS TO BE APPROVED BY XUL ARCHITECTURE BEFORE CONSTRUCTION.

ADDITIONAL NOTES:

REVISIONS

No	Date	Description Issue For	Issue By
00	25/05/16	INFORMATION	JH
01	26/05/16	INFORMATION	JH
02	03/06/16	PLANNING	JH
03	18/07/16	PLANNING	AMG
04	20/07/16	PLANNING	AMG

Client
PRIVATE CLIENT

Project
12 Platt's Lane
NW3 7NR

Title
PROPOSED
Front and Rear Elevations

Scale 1/100@A3 Dwg. No. PA-03 Rev. 04

Date 18/07/16

Drawn JH Project Number 1610


Checked CC


X PROPOSED
Front Elevation

SCALE 1/100@A3 PA-03

X PROPOSED
Rear Elevation


SCALE 1/100@A3 PA-03

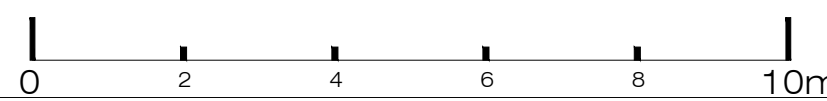

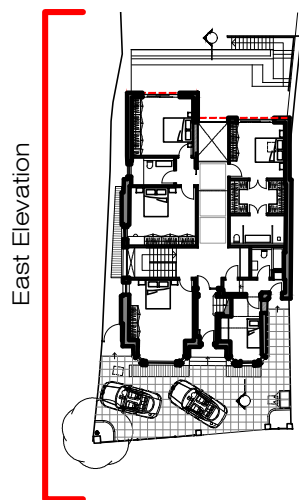

East Elevation

Key Plan
SCALE 1:500@A3

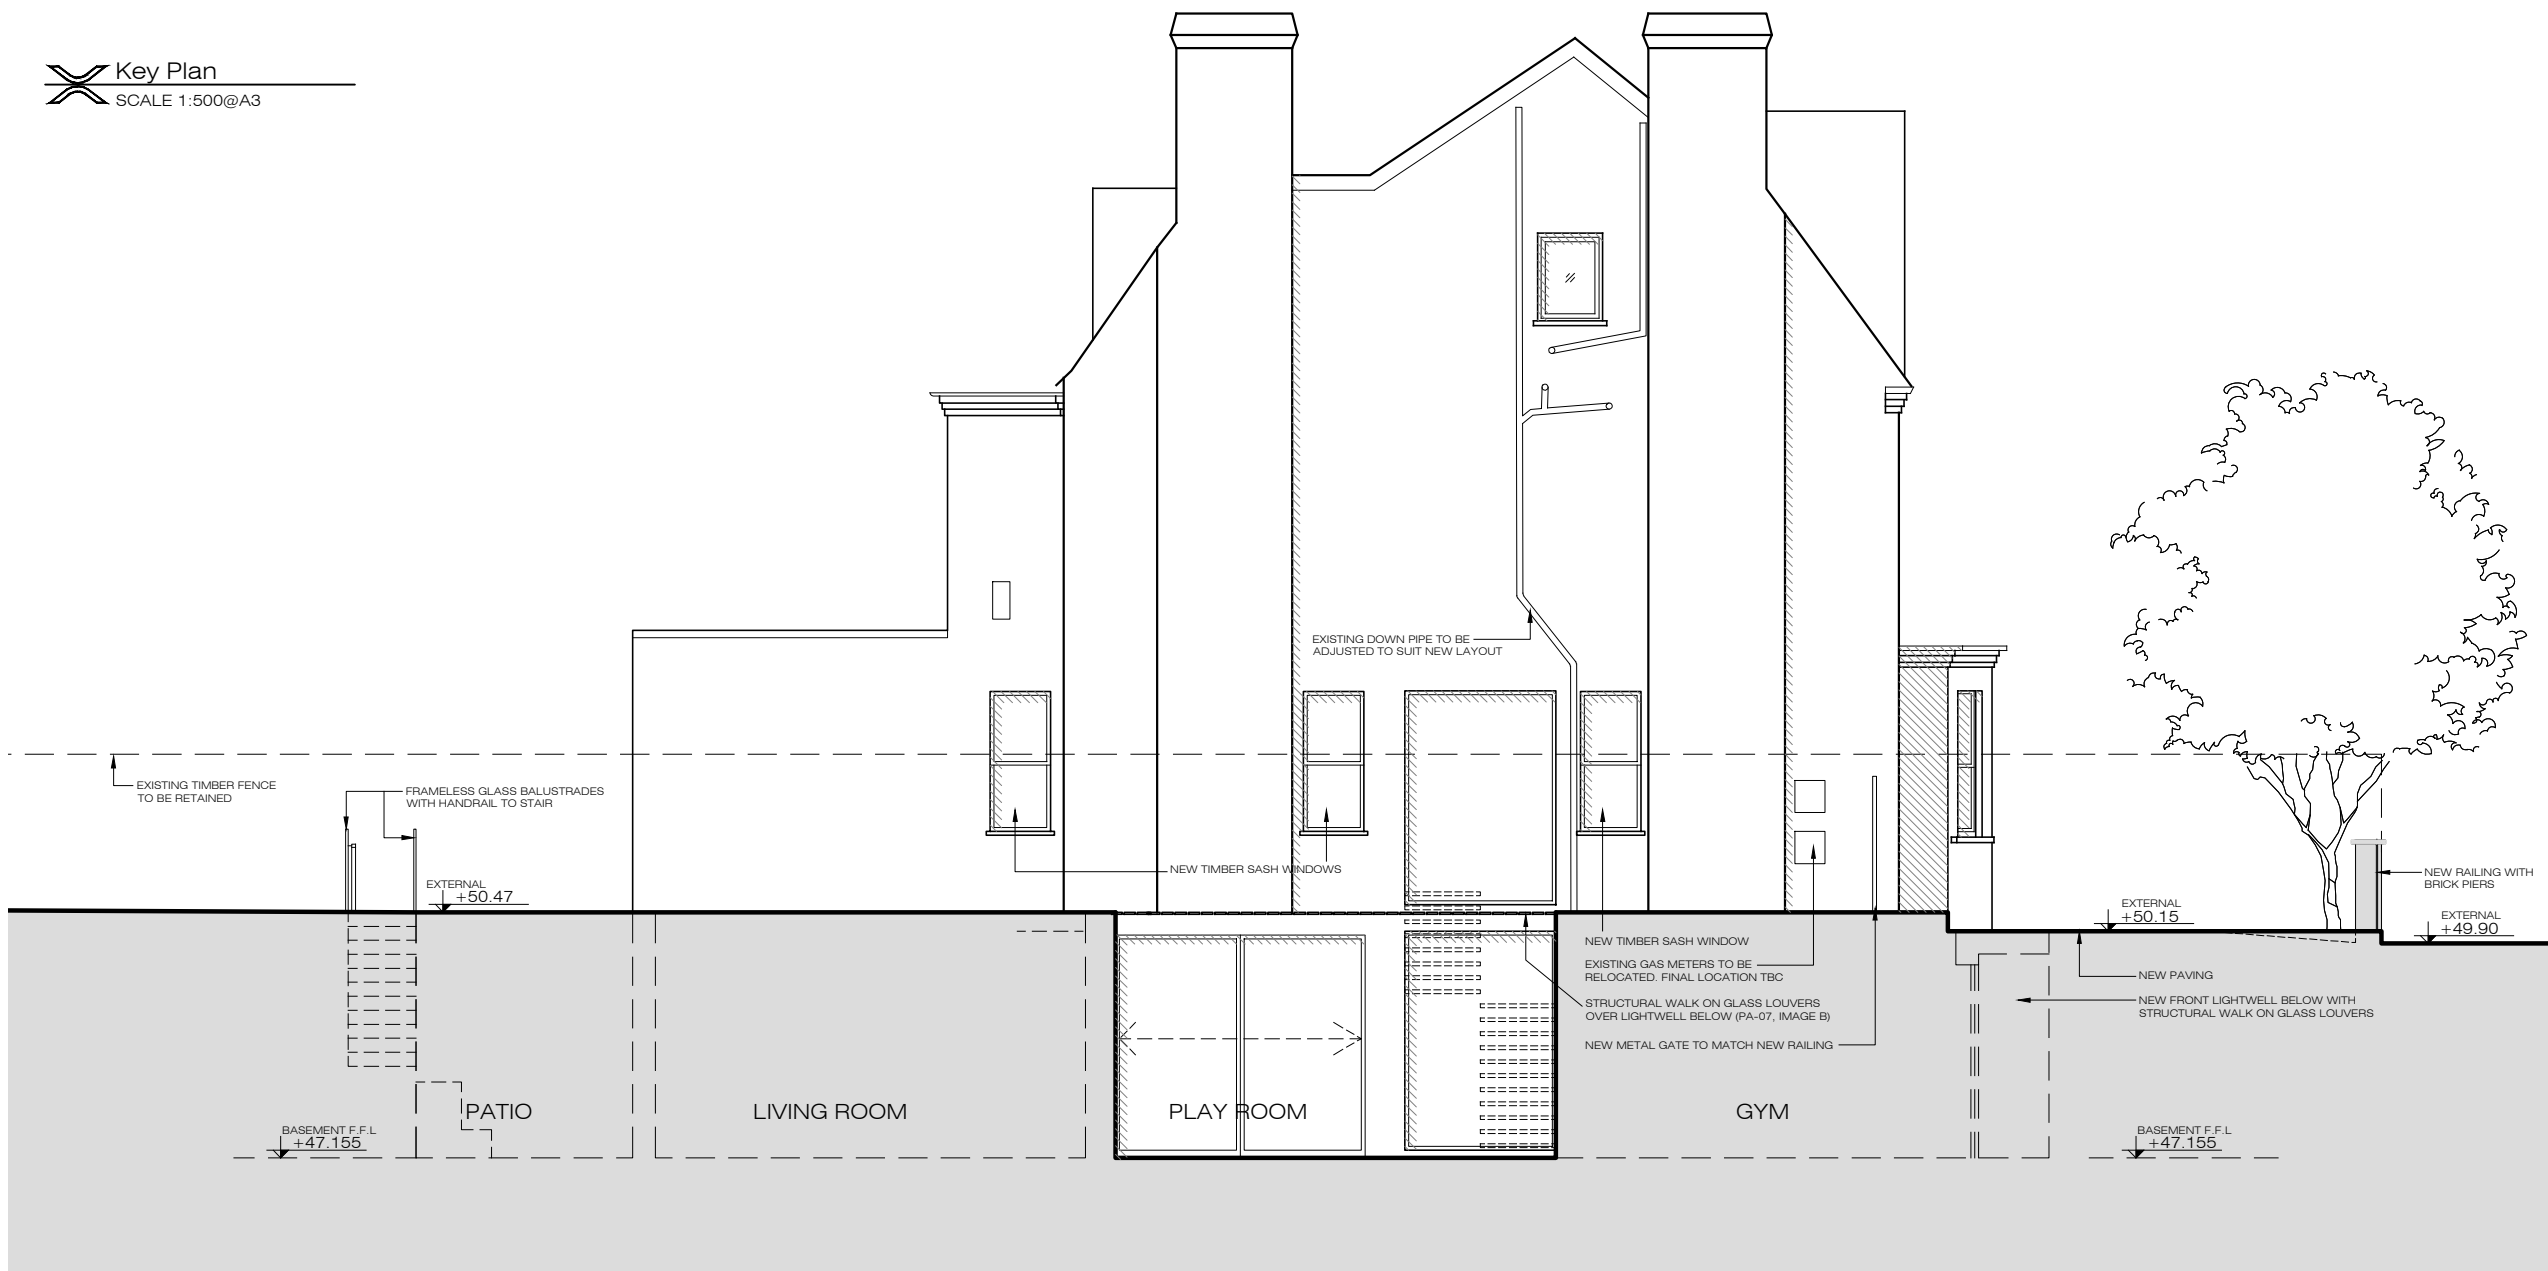

PLEASE NOTE:

1. ALL DIMENSIONS TO BE CHECKED ON SITE BEFORE FABRICATION.
2. CONTRACTOR TO REFER TO ENGINEER'S DRAWINGS BEFORE PROCEEDING WITH WORKS.
3. ALL DRAWINGS AND DESIGNS ARE COVERED BY DESIGN RIGHT (INTELLECTUAL PROPERTY), AND MAY NOT BE DISTRIBUTED, COPIED OR ISSUED WITHOUT WRITTEN PERMISSION OF XUL ARCHITECTURE.
4. ALL DESIGN CONCEPTS ARE THE SOLE PROPERTY OF XUL ARCHITECTURE AND NO ADAPTATIONS, REPRODUCTIONS OR COPIES MAY BE MADE WITHOUT WRITTEN PERMISSION OF XUL ARCHITECTURE.
5. THESE DRAWINGS ARE SUBJECT TO ANY VARIATION REQUIRED OR RECOMMENDATION BY ANY STATUTORY AUTHORITY, OR FOR THE BETTER CARRYING OUT OF THE WORKS.
6. SAMPLES TO BE PROVIDED BY CONTRACTOR FOR XUL ARCHITECTURE APPROVAL.
7. ALL FINISHES TO XUL ARCHITECTURE SATISFACTION.
8. ALL DRAWINGS TO BE APPROVED BY XUL ARCHITECTURE BEFORE CONSTRUCTION.

ADDITIONAL NOTES:

REVISIONS

No	Date	Description Issue For	Issue By
00	25/05/16	INFORMATION	JH
01	26/05/16	INFORMATION	JH
02	03/06/16	PLANNING	JH
03	28/06/16	PLANNING	AM
04	18/07/16	PLANNING	AMG

Client
PRIVATE CLIENT

Project
12 Platt's Lane
NW3 7NR

Title
PROPOSED
Flank Elevation (East)


Scale 1/100@A3	Dwg. No. PA-04	Rev. 04
-------------------	-------------------	------------


Date
18/07/16

Drawn AM	Project Number 1610
-------------	------------------------


Checked
CC

PROPOSED
Flank Elevation (East)
SCALE 1/100@A3 PA-04

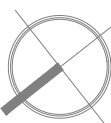

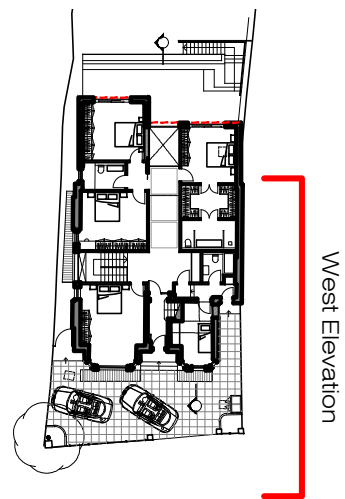

Key Plan
SCALE 1:500@A3

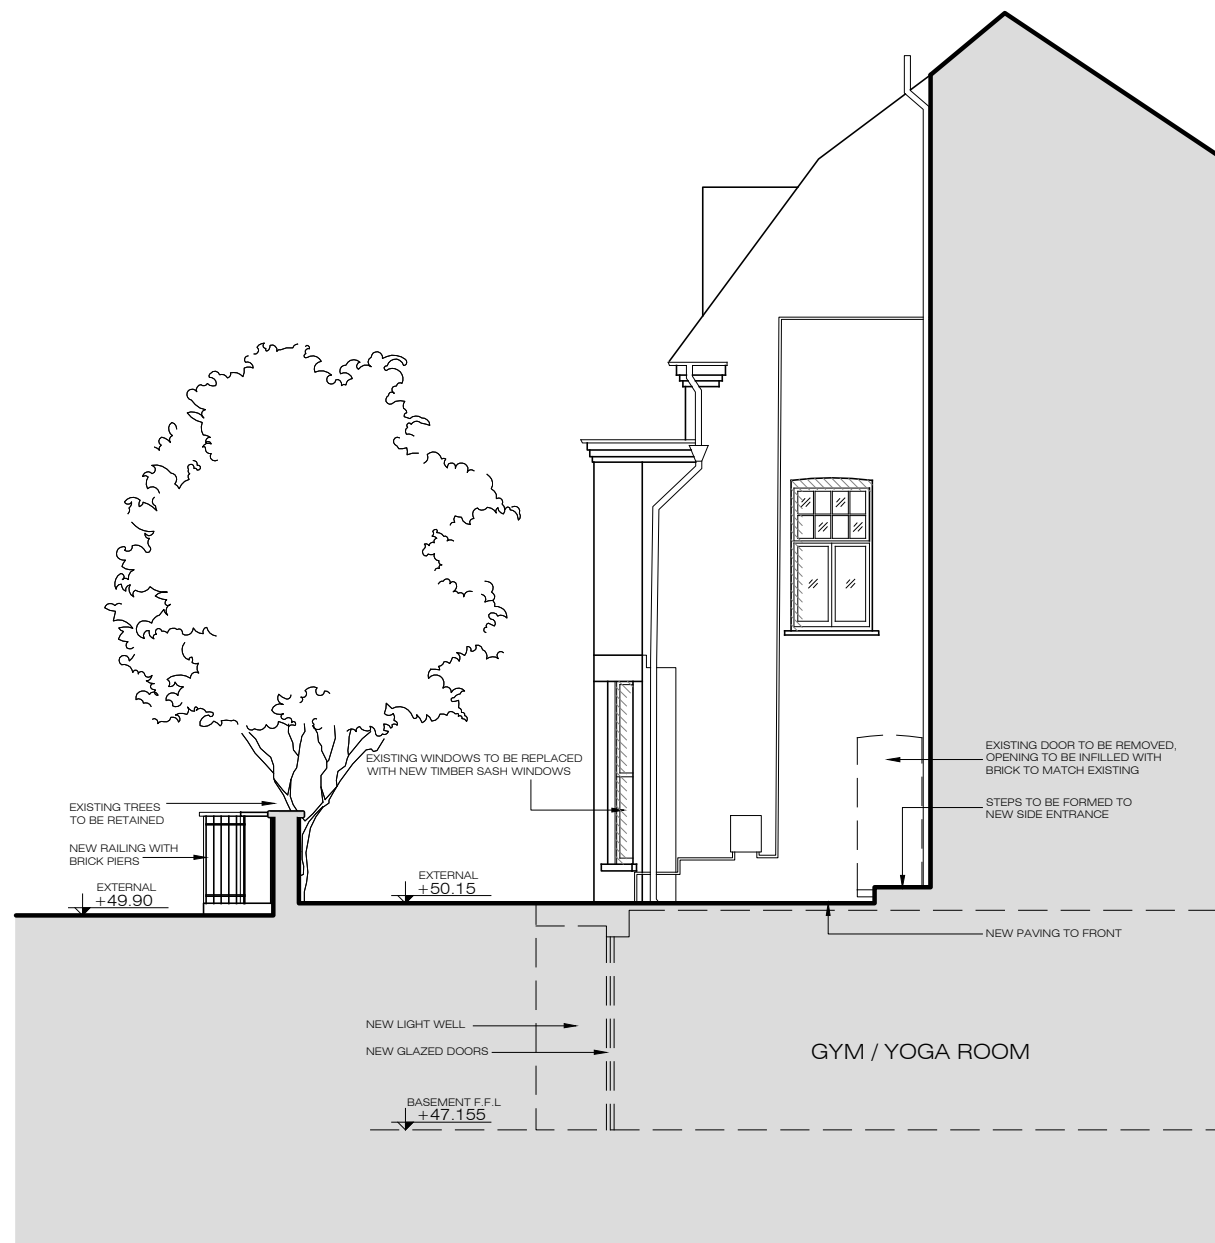

PROPOSED
Flank Elevation (West)
SCALE 1/100@A3 PA-05



PLEASE NOTE:

1. ALL DIMENSIONS TO BE CHECKED ON SITE BEFORE FABRICATION.
2. CONTRACTOR TO REFER TO ENGINEER'S DRAWINGS BEFORE PROCEEDING WITH WORKS.
3. ALL DRAWINGS AND DESIGNS ARE COVERED BY DESIGN RIGHT (INTELLECTUAL PROPERTY), AND MAY NOT BE DISTRIBUTED, COPIED OR ISSUED WITHOUT WRITTEN PERMISSION OF XUL ARCHITECTURE.
4. ALL DESIGN CONCEPTS ARE THE SOLE PROPERTY OF XUL ARCHITECTURE AND NO ADAPTATIONS, REPRODUCTIONS OR COPIES MAY BE MADE WITHOUT WRITTEN PERMISSION OF XUL ARCHITECTURE.
5. THESE DRAWINGS ARE SUBJECT TO ANY VARIATION REQUIRED OR RECOMMENDATION BY ANY STATUTORY AUTHORITY, OR FOR THE BETTER CARRYING OUT OF THE WORKS.
6. SAMPLES TO BE PROVIDED BY CONTRACTOR FOR XUL ARCHITECTURE APPROVAL.
7. ALL FINISHES TO XUL ARCHITECTURE SATISFACTION.
8. ALL DRAWINGS TO BE APPROVED BY XUL ARCHITECTURE BEFORE CONSTRUCTION.

ADDITIONAL NOTES:

REVISIONS

No	Date	Description Issue For	Issue By
00	27/05/16	INFORMATION	JH
01	03/06/16	PLANNING	JH
02	28/06/16	PLANNING	AM
03	18/07/16	PLANNING	AMG

Client
PRIVATE CLIENT


Project
12 Platt's Lane
NW3 7NR

Title
PROPOSED
Flank Elevation (East)


Scale 1/100@A3	Dwg. No. PA-05	Rev. 03
-------------------	-------------------	------------

Date 18/07/16	Drawn AM	Project Number 1610
------------------	-------------	------------------------

Checked CC

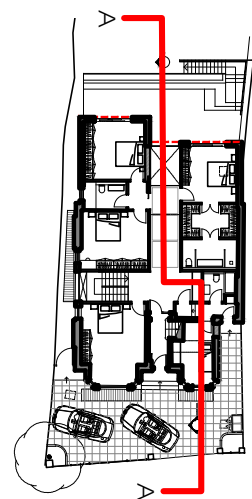

Key Plan
SCALE 1:500@A3

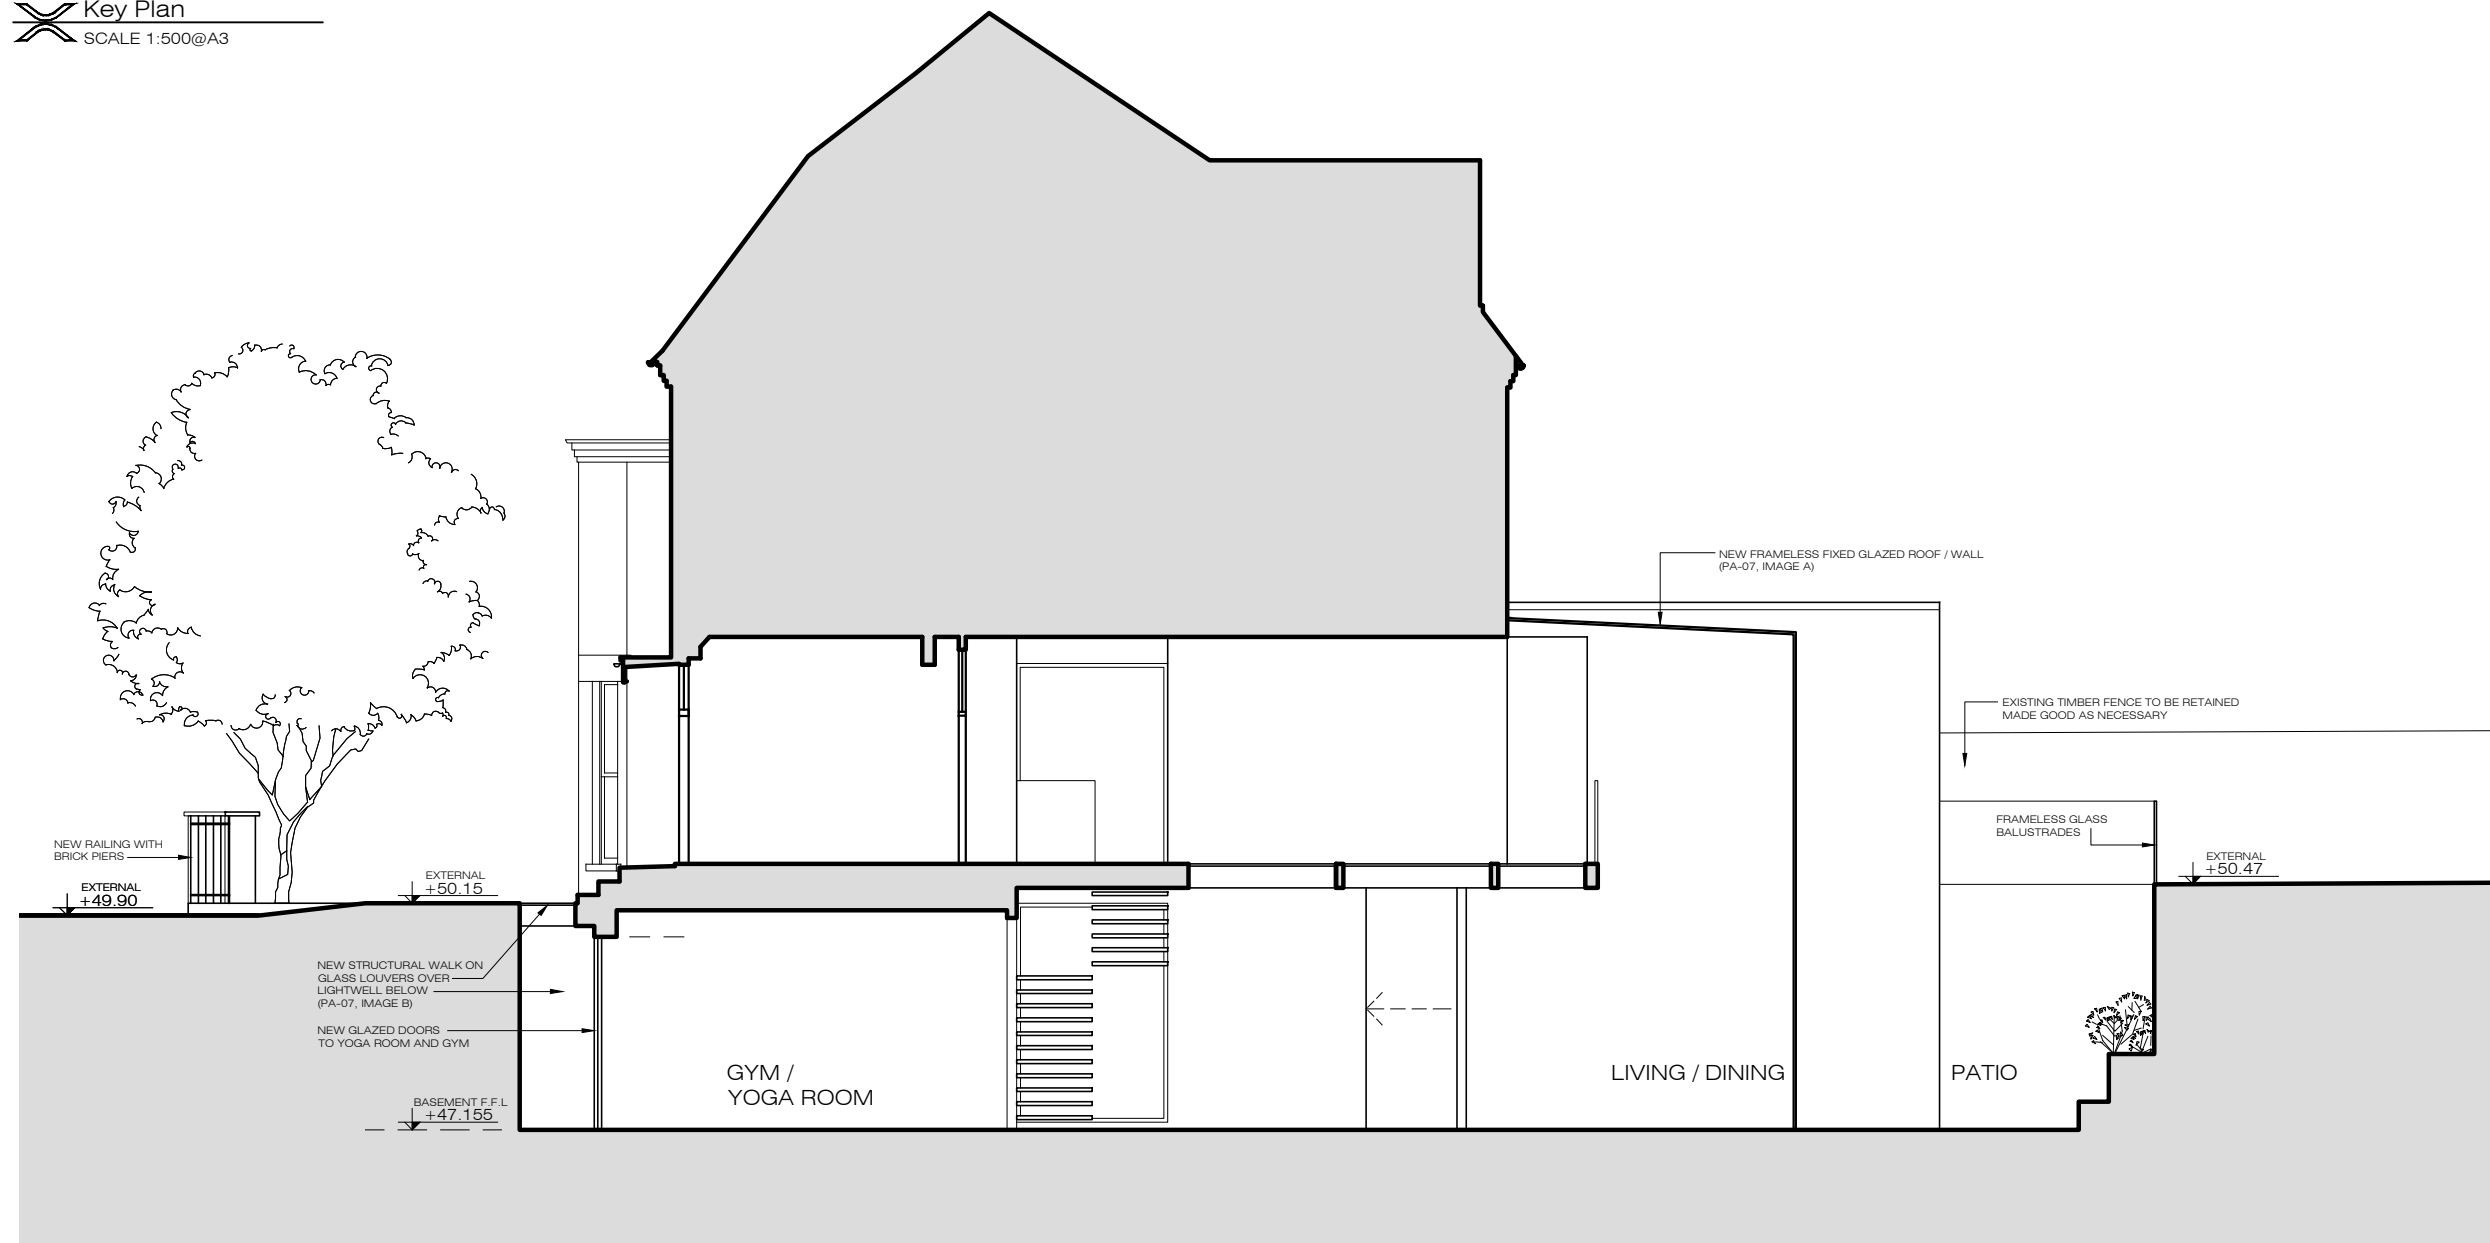

PROPOSED
Section AA
SCALE 1/100@A3 PA-06



PLEASE NOTE:

1. ALL DIMENSIONS TO BE CHECKED ON SITE BEFORE FABRICATION.
2. CONTRACTOR TO REFER TO ENGINEER'S DRAWINGS BEFORE PROCEEDING WITH WORKS.
3. ALL DRAWINGS AND DESIGNS ARE COVERED BY DESIGN RIGHT (INTELLECTUAL PROPERTY), AND MAY NOT BE DISTRIBUTED, COPIED OR ISSUED WITHOUT WRITTEN PERMISSION OF XUL ARCHITECTURE.
4. ALL DESIGN CONCEPTS ARE THE SOLE PROPERTY OF XUL ARCHITECTURE AND NO ADAPTATIONS, REPRODUCTIONS OR COPIES MAY BE MADE WITHOUT WRITTEN PERMISSION OF XUL ARCHITECTURE.
5. THESE DRAWINGS ARE SUBJECT TO ANY VARIATION REQUIRED OR RECOMMENDATION BY ANY STATUTORY AUTHORITY, OR FOR THE BETTER CARRYING OUT OF THE WORKS.
6. SAMPLES TO BE PROVIDED BY CONTRACTOR FOR XUL ARCHITECTURE APPROVAL.
7. ALL FINISHES TO XUL ARCHITECTURE SATISFACTION.
8. ALL DRAWINGS TO BE APPROVED BY XUL ARCHITECTURE BEFORE CONSTRUCTION.

ADDITIONAL NOTES:

REVISIONS

No	Date	Description Issue For	Issue By
00	27/05/16	INFORMATION	JH
01	01/06/16	INFORMATION	JH
02	03/06/16	PLANNING	JH
03	28/06/16	PLANNING	AM
04	18/07/16	PLANNING	AMG

Client
PRIVATE CLIENT

Project
12 Platt's Lane
NW3 7NR

Title
PROPOSED
Section AA


Scale 1/100@A3	Dwg. No. PA-06	Rev. 04
-------------------	-------------------	------------

Date 18/07/16	Project Number 1610
------------------	------------------------

Checked
CC



REAR GARDEN

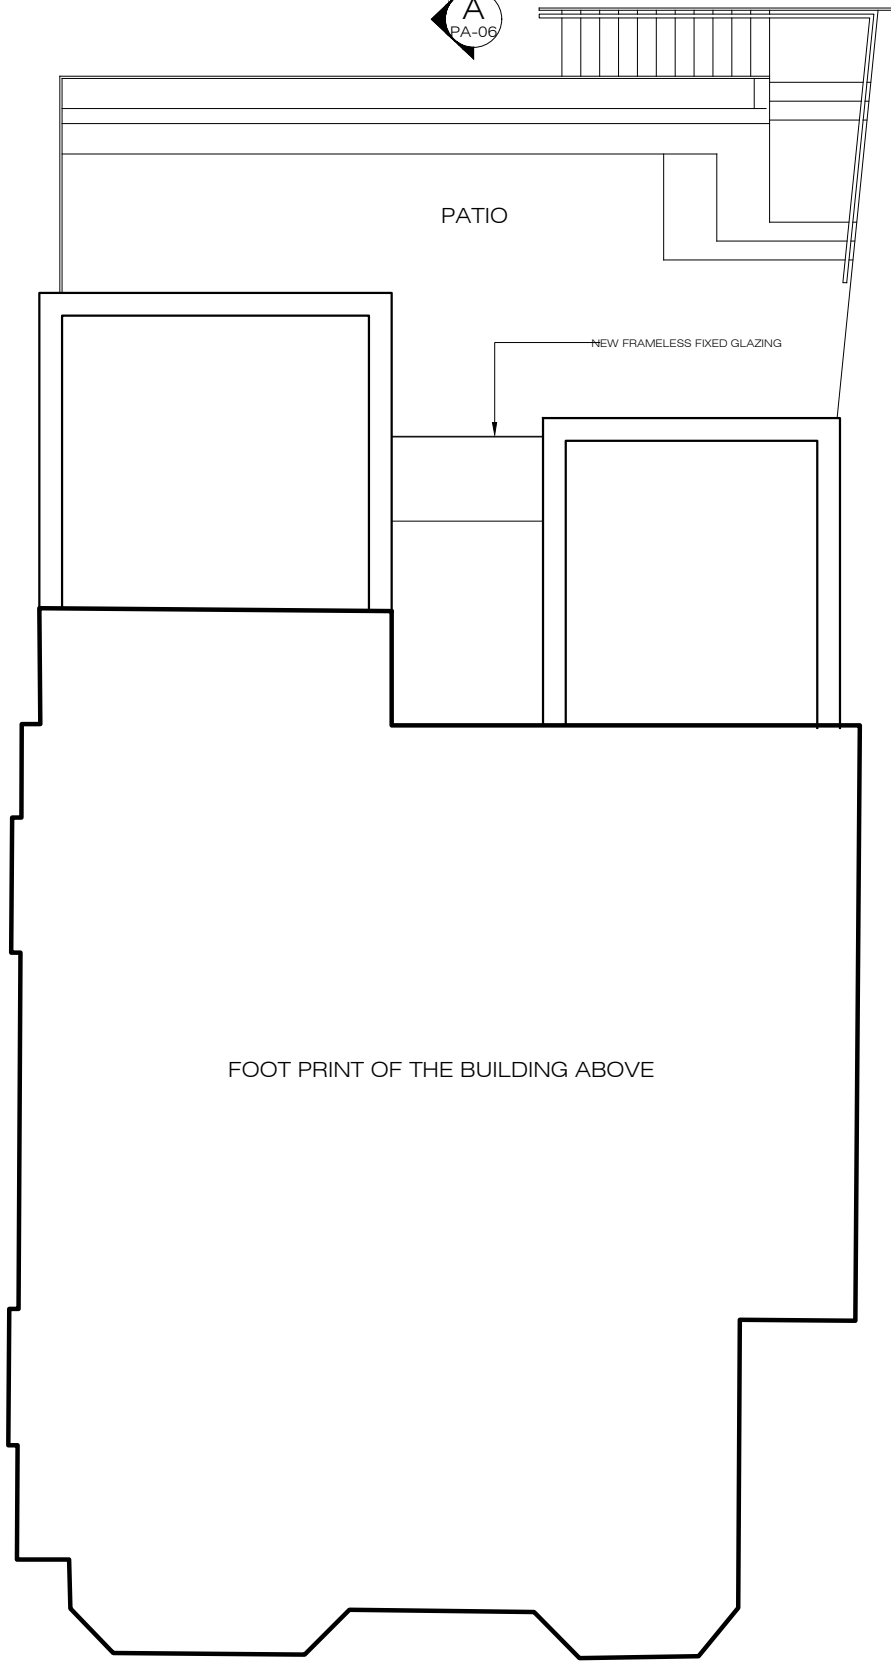

XUL
ARCHITECTURE

Ground Floor Office
33 Belsize Lane
London NW3 5AS

Office: +44 (0) 207 431 9014
s.sandler@xularchitecture.co.uk
www.xularchitecture.co.uk

PLEASE NOTE:

1. ALL DIMENSIONS TO BE CHECKED ON SITE BEFORE FABRICATION.
2. CONTRACTOR TO REFER TO ENGINEER'S DRAWINGS BEFORE PROCEEDING WITH WORKS.
3. ALL DRAWINGS AND DESIGNS ARE COVERED BY DESIGN RIGHT (INTELLECTUAL PROPERTY), AND MAY NOT BE DISTRIBUTED, COPIED OR ISSUED WITHOUT WRITTEN PERMISSION OF XUL ARCHITECTURE.
4. ALL DESIGN CONCEPTS ARE THE SOLE PROPERTY OF XUL ARCHITECTURE AND NO ADAPTATIONS, REPRODUCTIONS OR COPIES MAY BE MADE WITHOUT WRITTEN PERMISSION OF XUL ARCHITECTURE.
5. THESE DRAWINGS ARE SUBJECT TO ANY VARIATION REQUIRED OR RECOMMENDATION BY ANY STATUTORY AUTHORITY, OR FOR THE BETTER CARRYING OUT OF THE WORKS.
6. SAMPLES TO BE PROVIDED BY CONTRACTOR FOR XUL ARCHITECTURE APPROVAL.
7. ALL FINISHES TO XUL ARCHITECTURE SATISFACTION.
8. ALL DRAWINGS TO BE APPROVED BY XUL ARCHITECTURE BEFORE CONSTRUCTION.

ADDITIONAL NOTES:

REVISIONS			
No	Date	Description Issue For	Issue By
00	27/05/16	INFORMATION	JH
01	01/06/16	INFORMATION	JH
02	03/06/16	PLANNING	AMG
03	28/06/16	INFORMATION	JH
04	18/07/16	PLANNING	AMG

Client PRIVATE CLIENT		
Project 12 Platt's Lane NW3 7NR		
Title PROPOSED ROOF Plan		
Scale 1/100@A3	Dwg. No. PA-07	Rev. 04
Date 18/07/16		
Drawn JH	Project Number 1610	
Checked CC		



PLEASE NOTE:

1. ALL DIMENSIONS TO BE CHECKED ON SITE BEFORE FABRICATION.
2. CONTRACTOR TO REFER TO ENGINEER'S DRAWINGS BEFORE PROCEEDING WITH WORKS.
3. ALL DRAWINGS AND DESIGNS ARE COVERED BY DESIGN RIGHT (INTELLECTUAL PROPERTY), AND MAY NOT BE DISTRIBUTED, COPIED OR ISSUED WITHOUT WRITTEN PERMISSION OF XUL ARCHITECTURE.
4. ALL DESIGN CONCEPTS ARE THE SOLE PROPERTY OF XUL ARCHITECTURE AND NO ADAPTATIONS, REPRODUCTIONS OR COPIES MAY BE MADE WITHOUT WRITTEN PERMISSION OF XUL ARCHITECTURE.
5. THESE DRAWINGS ARE SUBJECT TO ANY VARIATION REQUIRED OR RECOMMENDATION BY ANY STATUTORY AUTHORITY, OR FOR THE BETTER CARRYING OUT OF THE WORKS.
6. SAMPLES TO BE PROVIDED BY CONTRACTOR FOR XUL ARCHITECTURE APPROVAL.
7. ALL FINISHES TO XUL ARCHITECTURE SATISFACTION.
8. ALL DRAWINGS TO BE APPROVED BY XUL ARCHITECTURE BEFORE CONSTRUCTION.

ADDITIONAL NOTES:

REVISIONS

No	Date	Description Issue For	Issue By
00	21/06/16	INFORMATION	AM
01	28/06/16	Planning	AM
02	18/07/16	Planning	AMG

Client
PRIVATE CLIENT

Project
12 Platt's Lane
NW3 7NR


Title
PROPOSED
Plans & Elevations

Scale 1/100@A3	Dwg. No. PA-08	Rev. 02
-------------------	-------------------	------------


Date 28/06/16	Project Number 1610
------------------	------------------------

Drawn AM	Project Number 1610
-------------	------------------------


Checked CC	
---------------	--

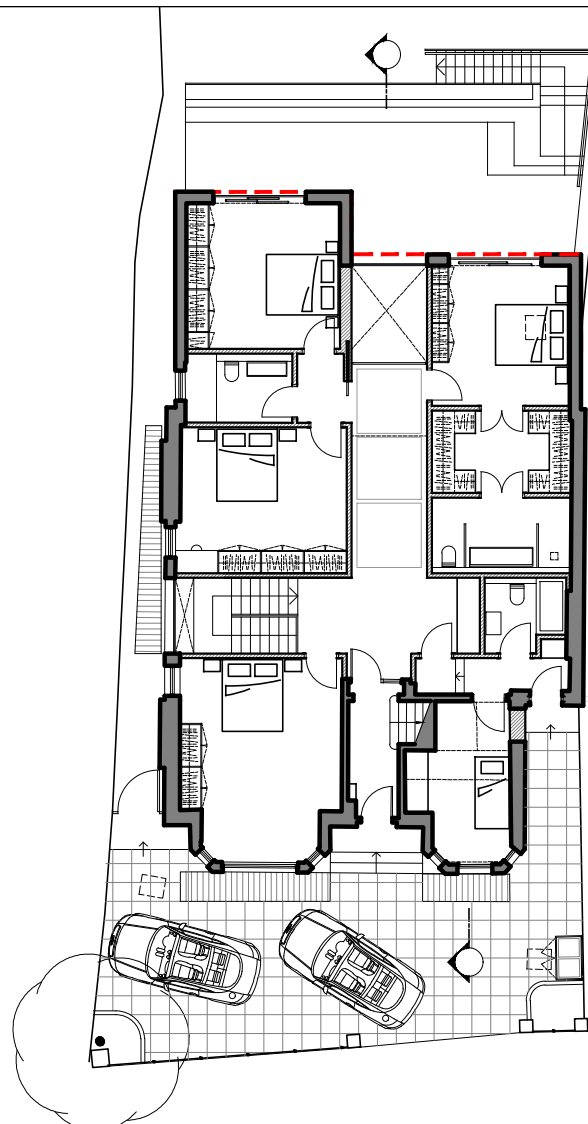

PROPOSED
Ground Plan
SCALE 1/200 @A3 PA-08

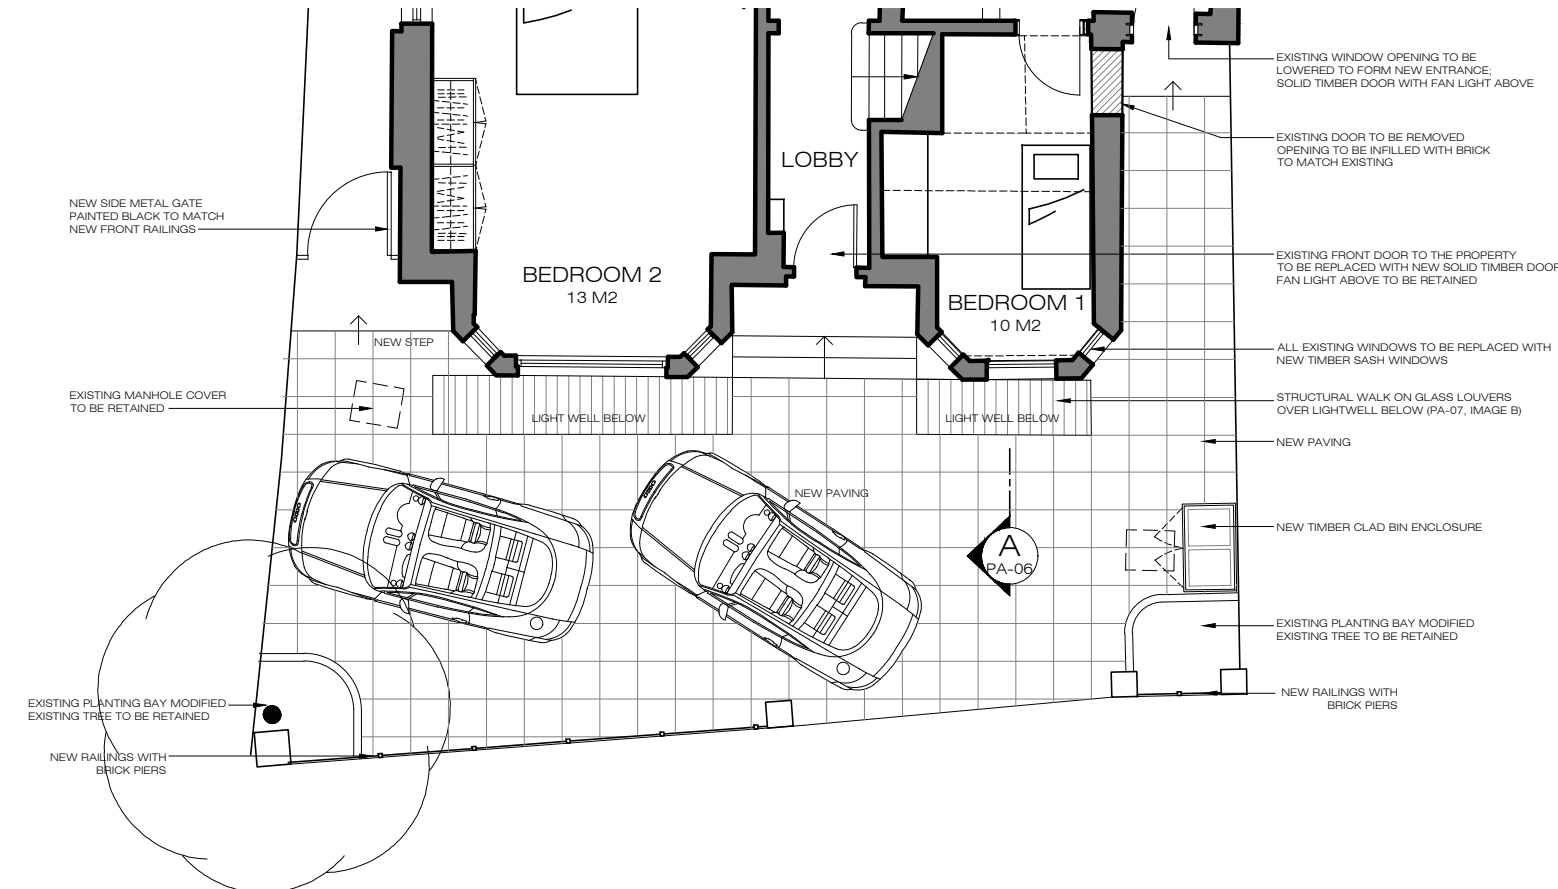

PROPOSED
Ground Plan
SCALE 1/100 @A3 PA-08

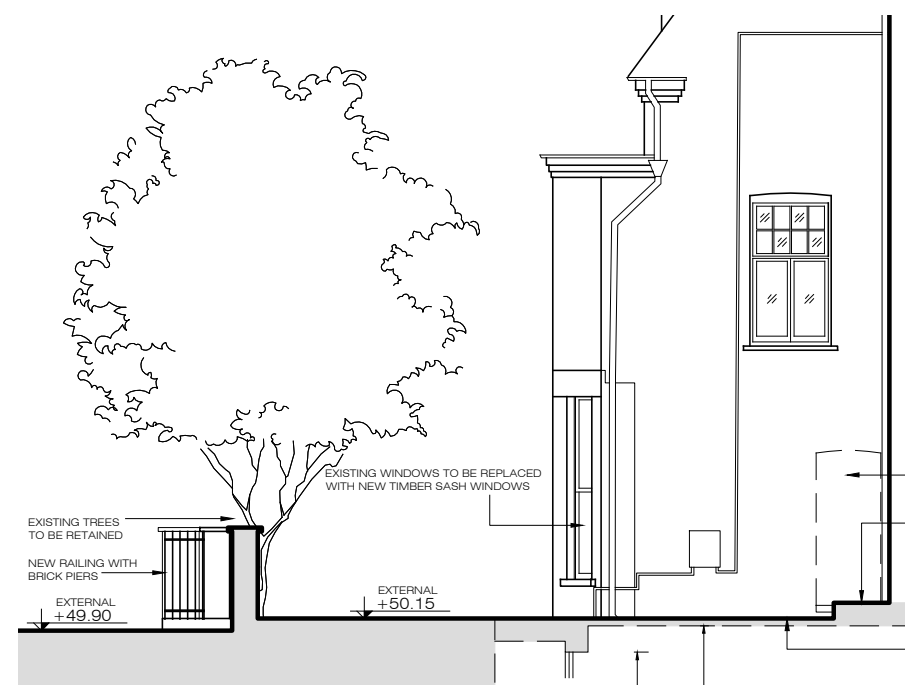

PROPOSED
Flank Elevation (East)
SCALE 1/200 @A3 PA-08



PROPOSED
Front Elevation
SCALE 1/100 @A3 PA-08

