


GROUND FLOOR PLAN as proposed

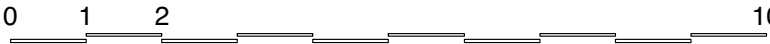

© 2015 Syte Architects Limited

drawing is copyright

use figured dimensions - do not scale dimensions from drawing

if the drawing exceeds the quantities in any way the architects are to be informed before work is commenced

drawing to be read in conjunction with structural engineer's drawings and specification

PLANNING ISSUE

- revision notes
- P1: 19.02.16 Initial Planning Issue
  - P2: 30.03.16 Extract equipment updated
  - P3: 05.09.16 Planning Issue First Floor Walkway
  - P4: 15.09.16 Added Section B for Walkway Planning Issue

**syte**  
ARCHITECTS

83-84 Berwick Street London W1F 8TS T 020 7734 8310 F 020 7734 8301

client

Sarah Eglise


project

Fitzroy Yard  
Primrose Hill  
London NW1


drawing title

Ground Floor Plan  
as proposed

date	drawn by	revision
Feb 2016	OB	P4
scale	checked by	drawing
1:100@A3 OB		242.200

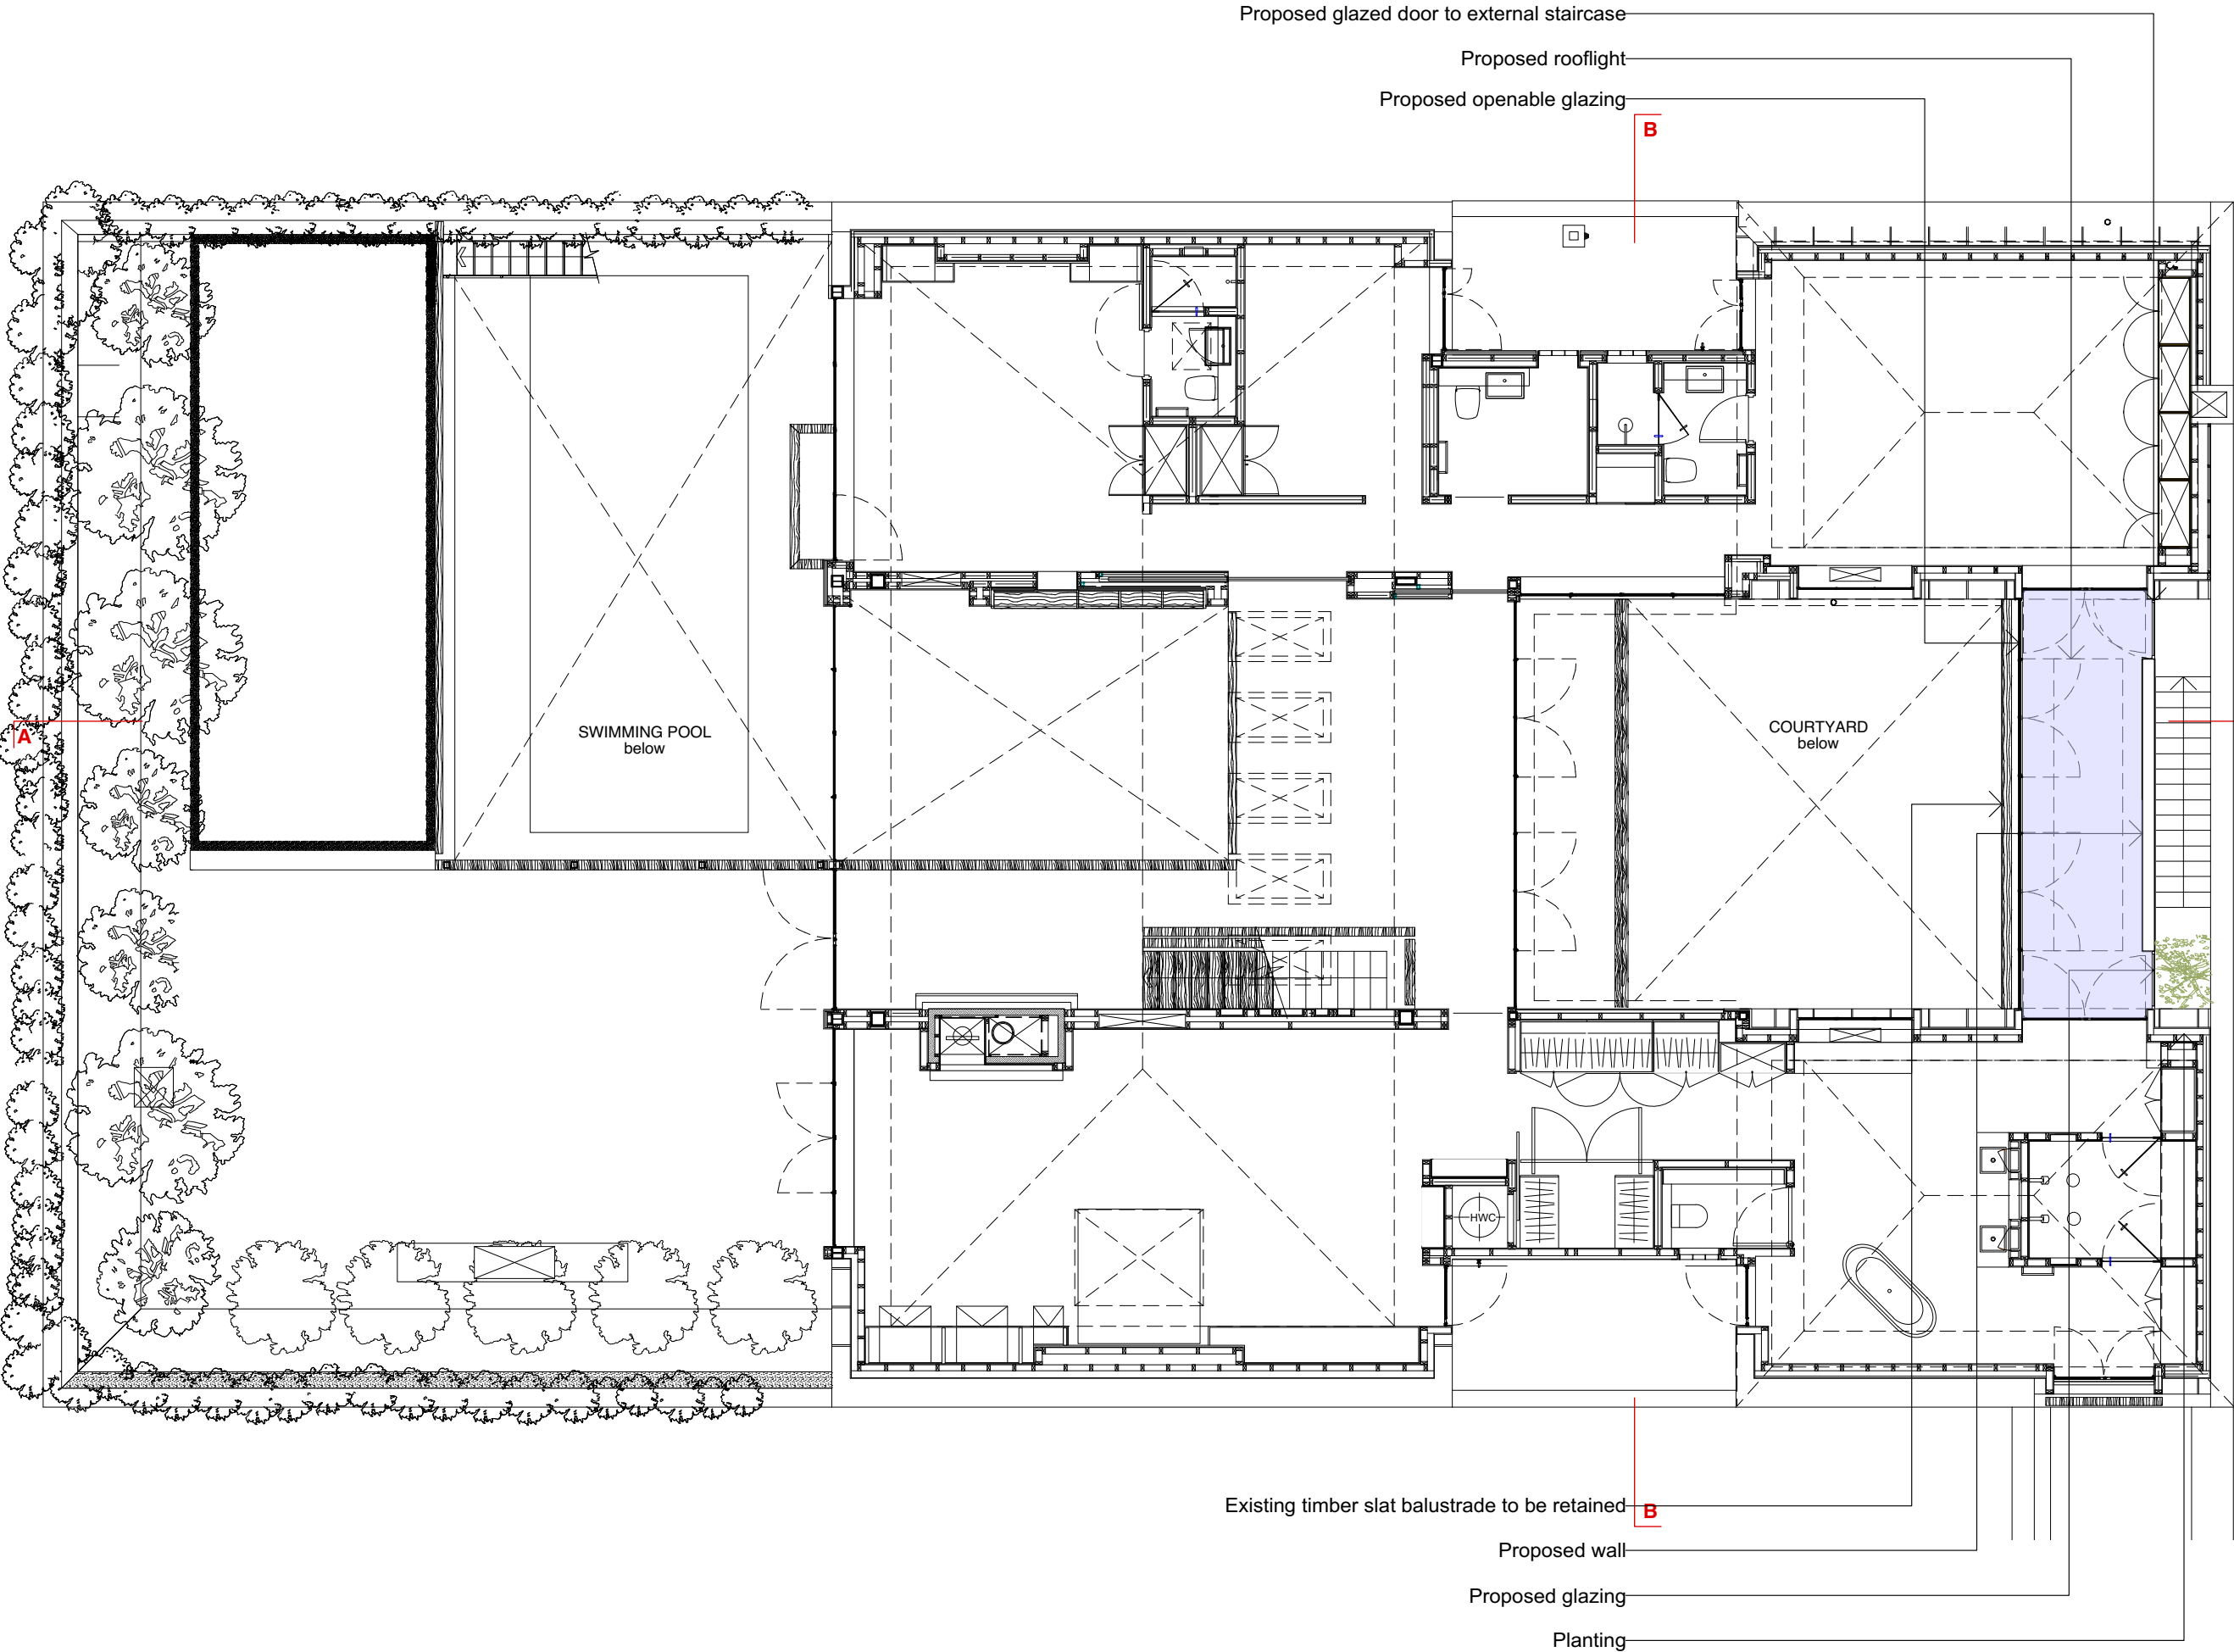

FIRST FLOOR PLAN as proposed

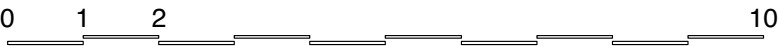

© 2015 Syte Architects Limited

drawing is copyright

use figured dimensions - do not scale dimensions from drawing

if the drawing exceeds the quantities in any way the architects are to be informed before work is commenced

drawing to be read in conjunction with structural engineer's drawings and specification

PLANNING ISSUE

revision notes

P1: 19.02.16 Initial Planning Issue

P2: 30.03.16 Extract equipment updated

P3: 05.09.16 Planning Issue First Floor Walkway

P4: 15.09.16 Added Section B for Walkway Planning Issue

Proposed Enclosed Area

**syte**  
ARCHITECTS

83-84 Berwick Street London W1F 8TS T 020 7734 8310 F 020 7734 8301

client

Sarah Eglise


project

Fitzroy Yard  
Primrose Hill  
London NW1


drawing title

First Floor Plan  
as proposed

date	drawn by	revision
Feb 2016	OB	P4
scale	checked by	drawing
1:100@A3 OB		242.201

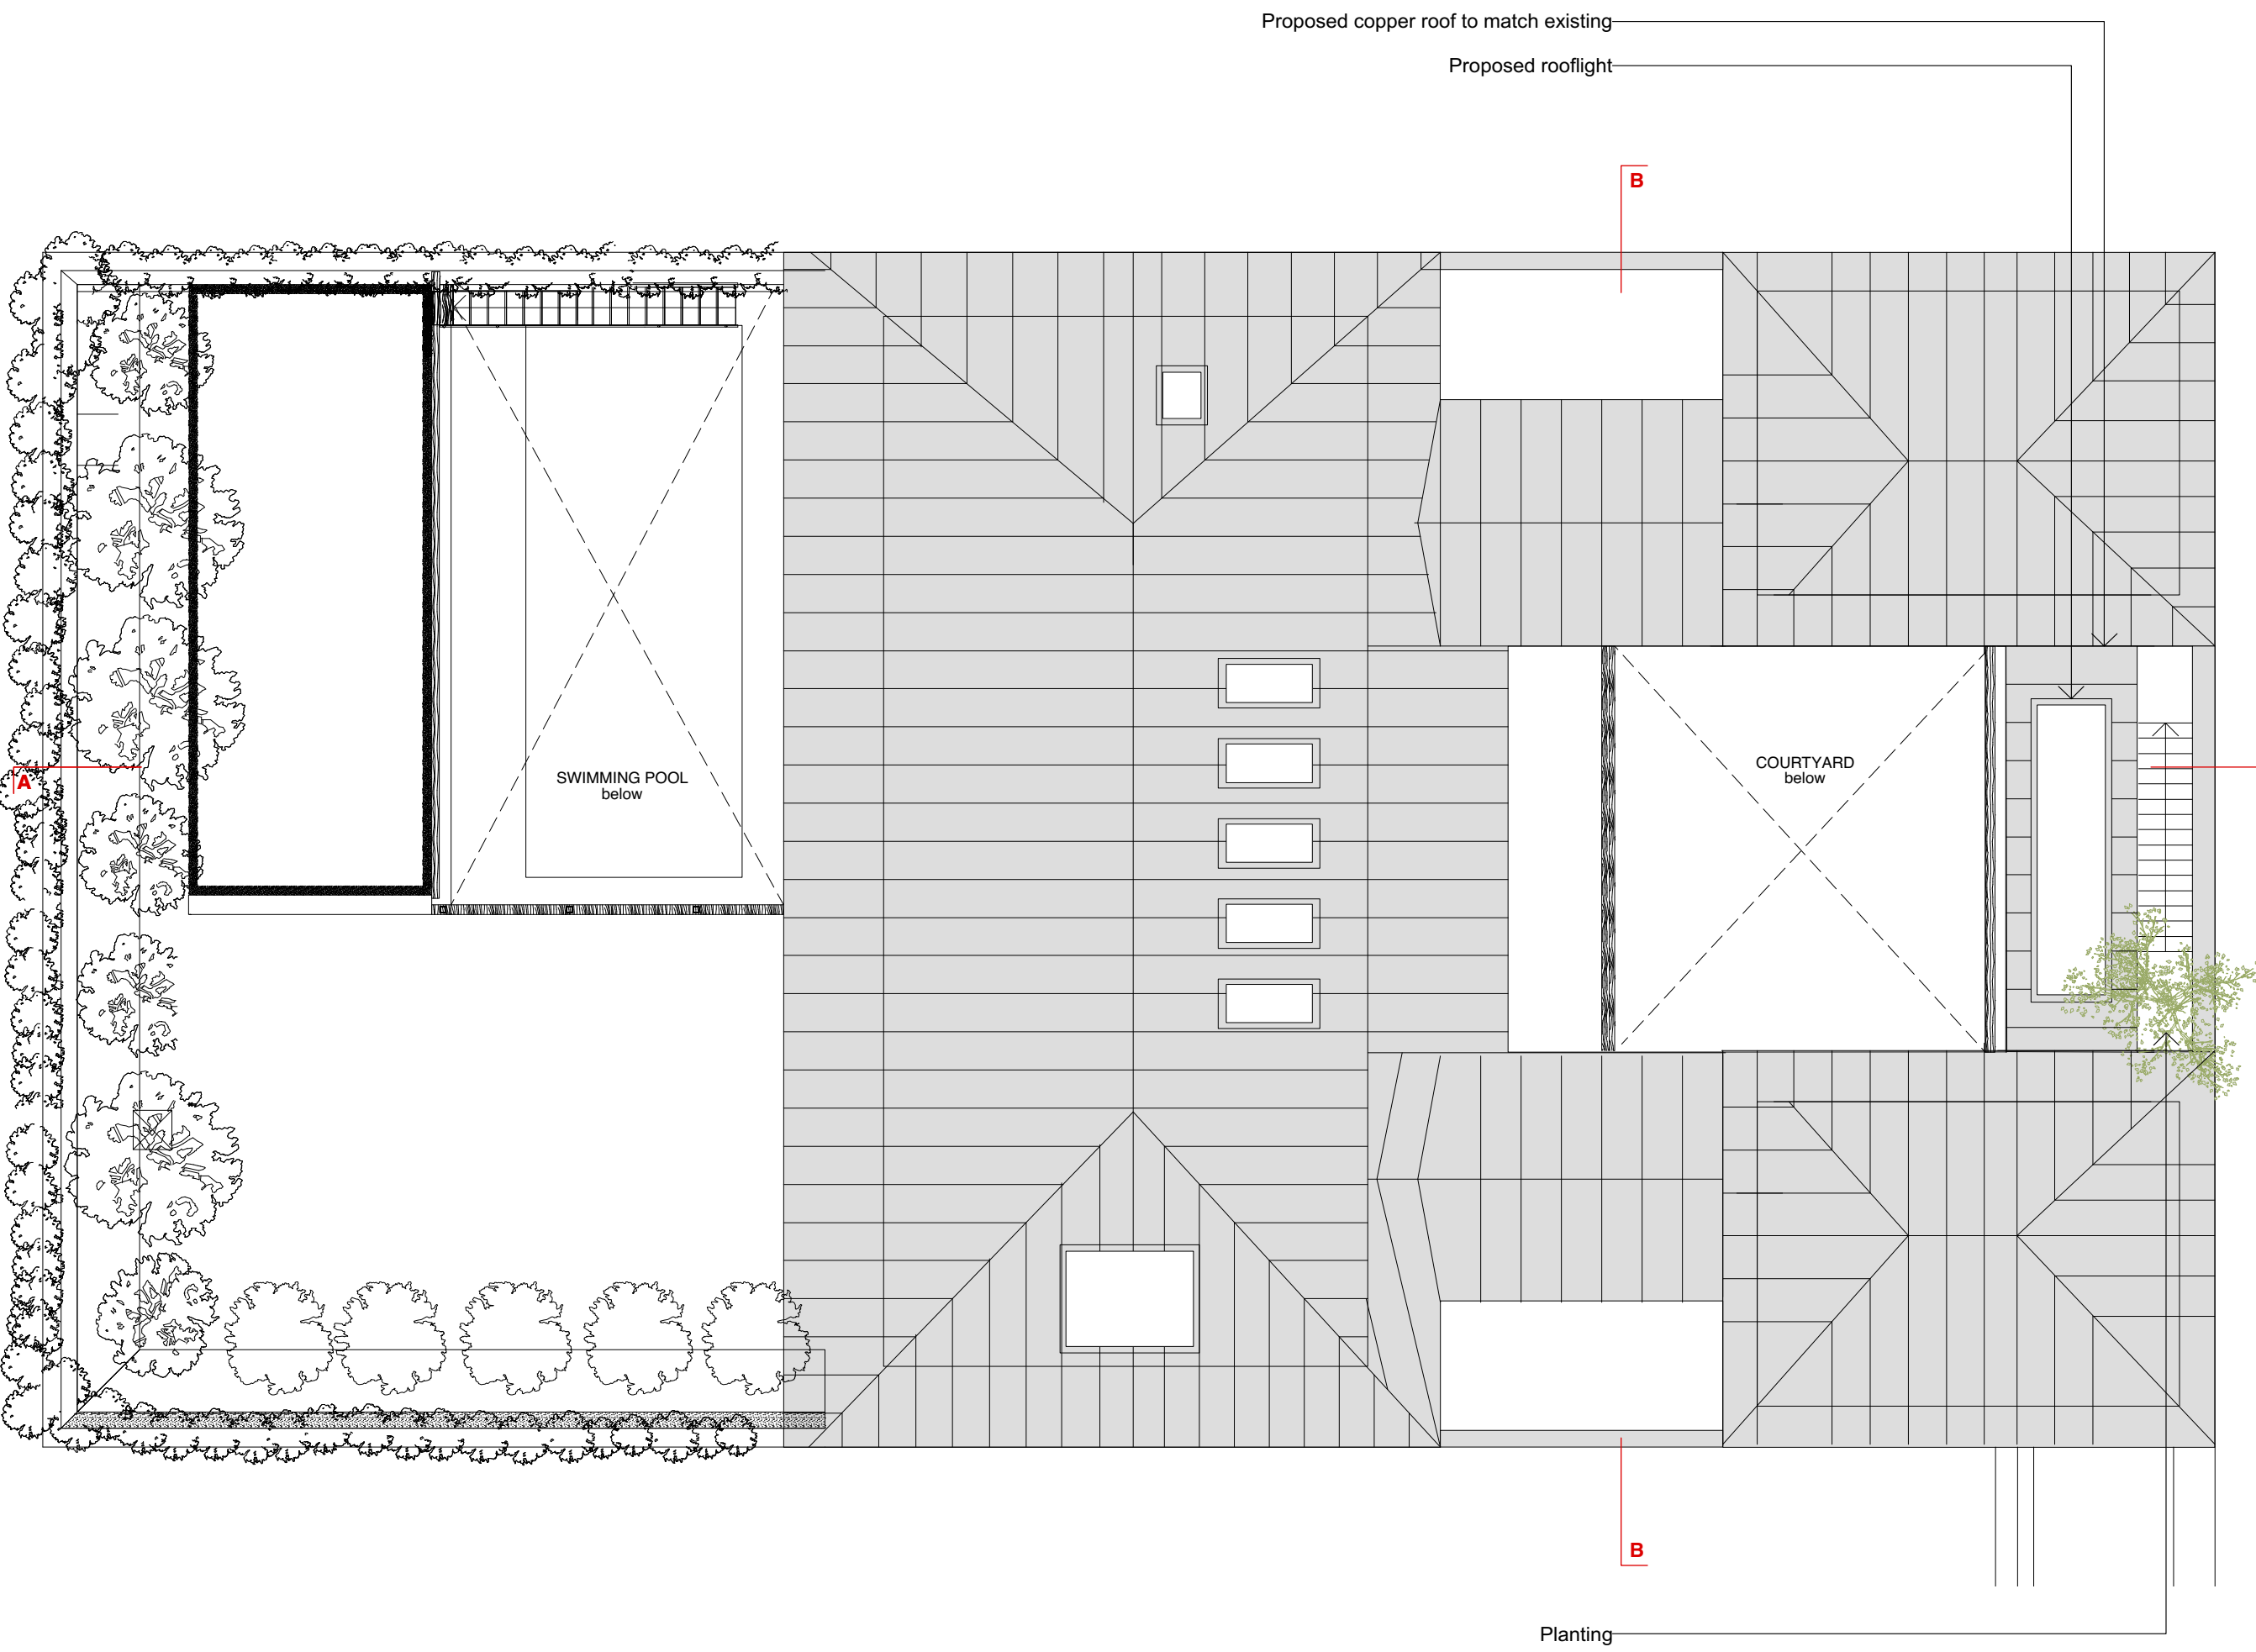

ROOF PLAN as proposed

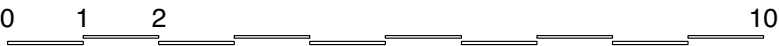

© 2015 Syte Architects Limited  
drawing is copyright  
use figured dimensions - do not scale dimensions from drawing  
if the drawing exceeds the quantities in any way the architects are to be informed before work is commenced  
drawing to be read in conjunction with structural engineer's drawings and specification

PLANNING ISSUE

revision notes  
P1: 05.09.16 Planning Issue First Floor Walkway  
P2: 15.09.16 Added Section B for Walkway Planning Issue



83-84 Berwick Street London W1F 8TS T 020 7734 8310 F 020 7734 8301

client

Sarah Eglise

project

Fitzroy Yard  
Primrose Hill  
London NW1

drawing title

Roof Plan  
as proposed

date	drawn by	revision
Feb 2016	OB	P3
scale	checked by	drawing
1:100@A3 OB		242.202

© 2015 Syte Architects Limited

drawing is copyright  
use figured dimensions - do not scale dimensions from drawing  
if the drawing exceeds the quantities in any way the architects are to be informed before work is commenced  
drawing to be read in conjunction with structural engineer's drawings and specification

PLANNING ISSUE

revision notes

P1: 19.02.16 Initial Planning Issue  
P2: 30.03.16 Extract equipment updated  
P3: 05.09.16 Planning Issue First Floor Walkway

Area below proposed enclosure

syte

ARCHITECTS

83-84 Berwick Street London W1F 8TS T 020 7734 8310 F 020 7734 8301

client

Sarah Eglise

project

Fitzroy Yard  
Primrose Hill  
London NW1

drawing title

Section AA  
as proposed

date	drawn by	revision
Feb 2016	OB	P3
scale	checked by	drawing
1:100@A3 OB		242.310

Planting


Proposed rooflight to enclosure

Proposed copper cladding to match existing roof


Proposed openable glazing to match existing

Existing external stair to be reduced to 850mm wide

SECTION AA as proposed

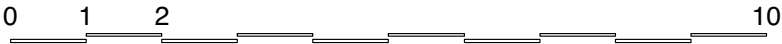

SECTION BB as proposed

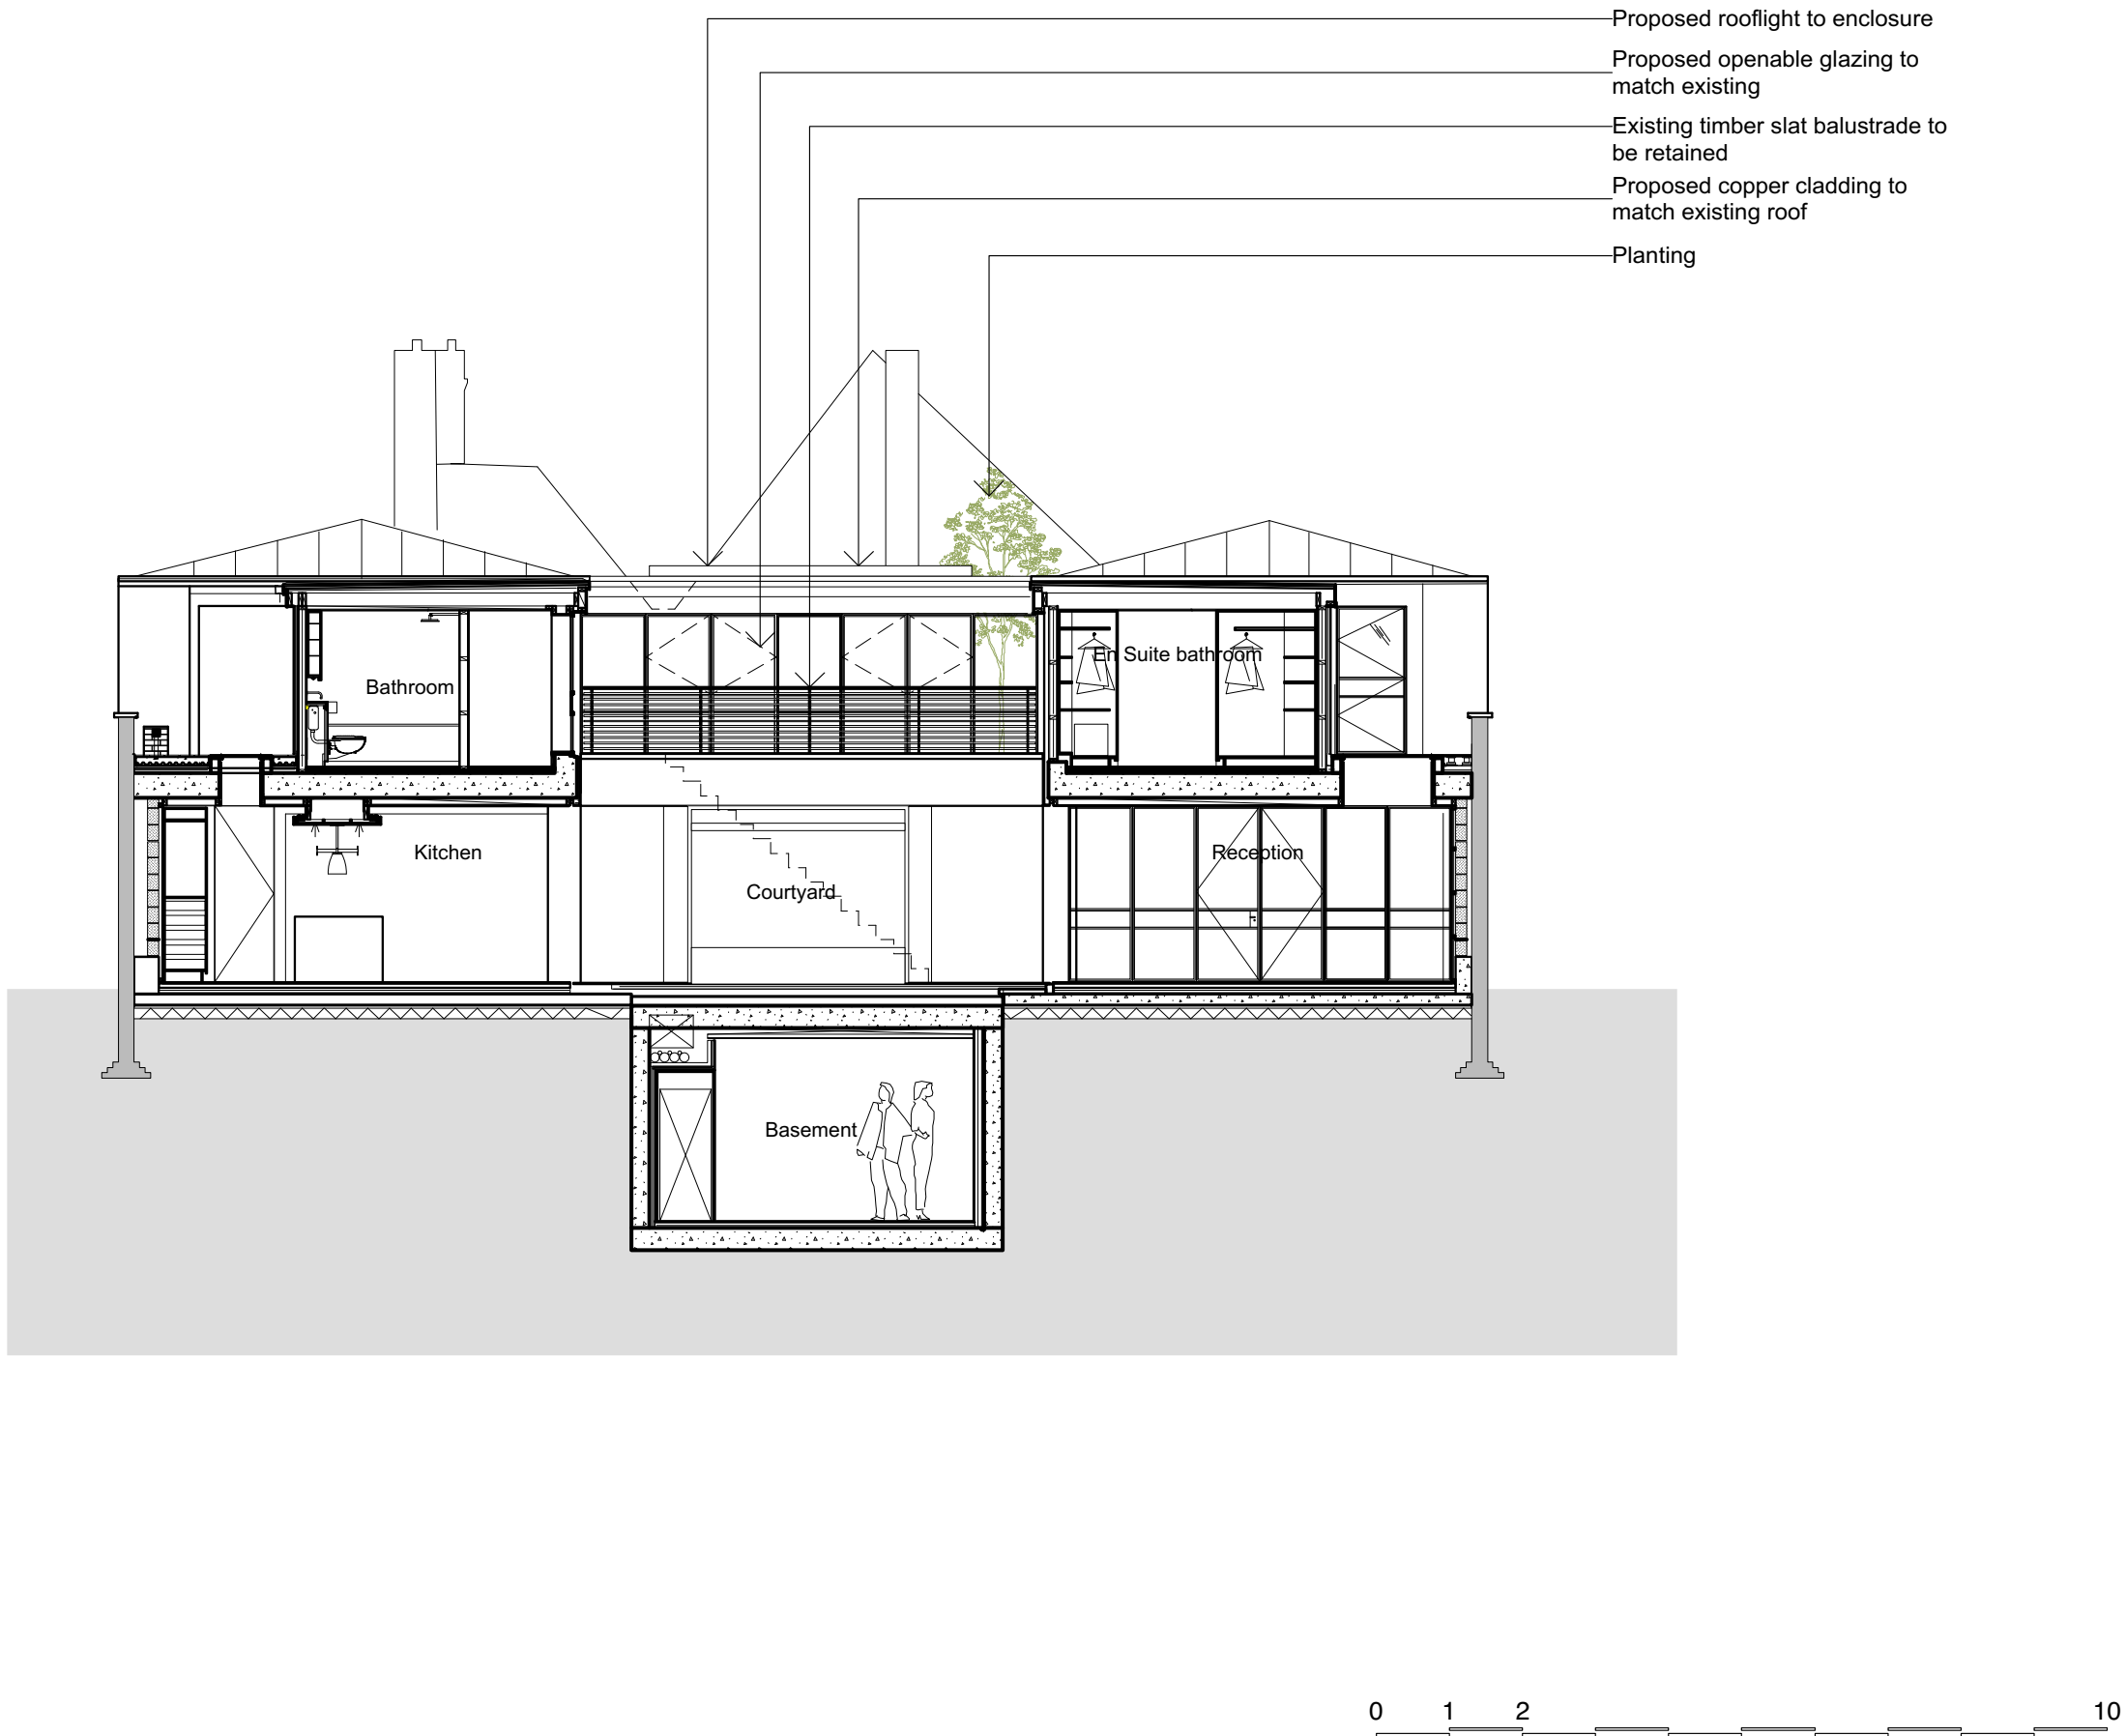

© 2015 Syte Architects Limited

drawing is copyright

use figured dimensions - do not scale dimensions from drawing

if the drawing exceeds the quantities in any way the architects are to be informed before work is commenced

drawing to be read in conjunction with structural engineer's drawings and specification

PLANNING ISSUE

revision notes

P1: 15.09.16 Walkway Planning Issue

**syte**  
ARCHITECTS

83-84 Berwick Street London W1F 8TS T 020 7734 8310 F 020 7734 8301

client

Sarah Eglise

project

Fitzroy Yard  
Primrose Hill  
London NW1

drawing title

Section BB  
as proposed

date	drawn by	revision
Feb 2016	OB	P3
scale	checked by	drawing
1:100@A3 OB		242.311