

1



2



3




4



5




6

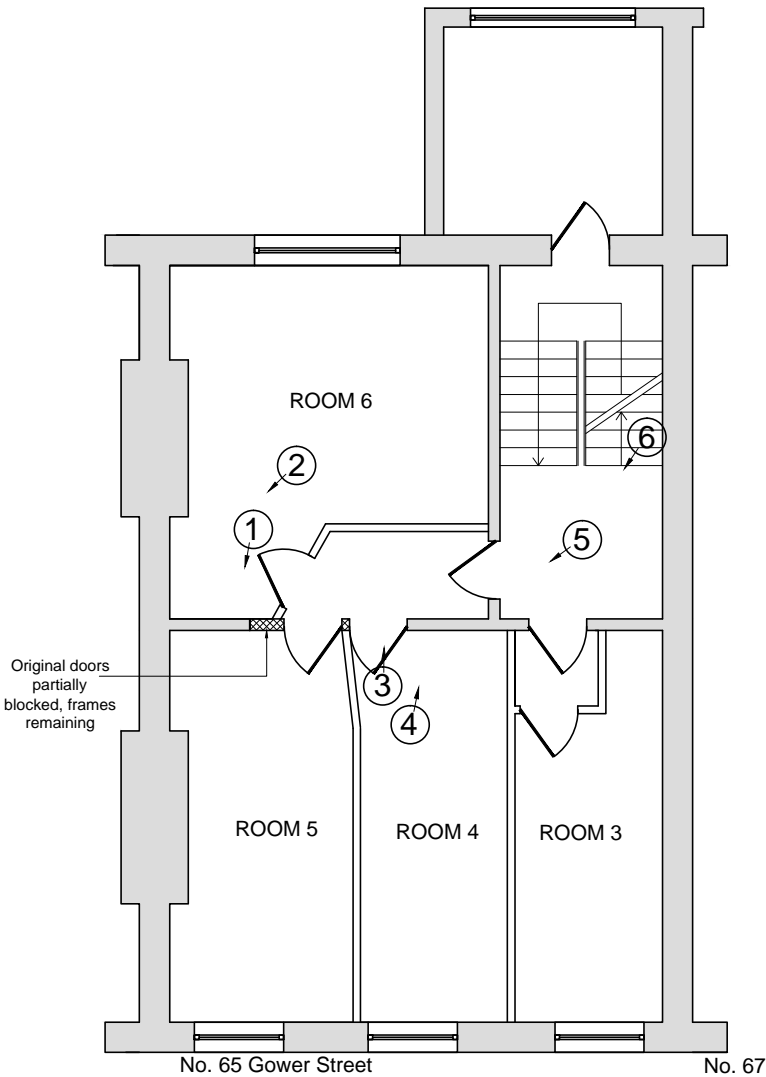

EXISTING FIRST FLOOR PLAN

SCALE 1:100

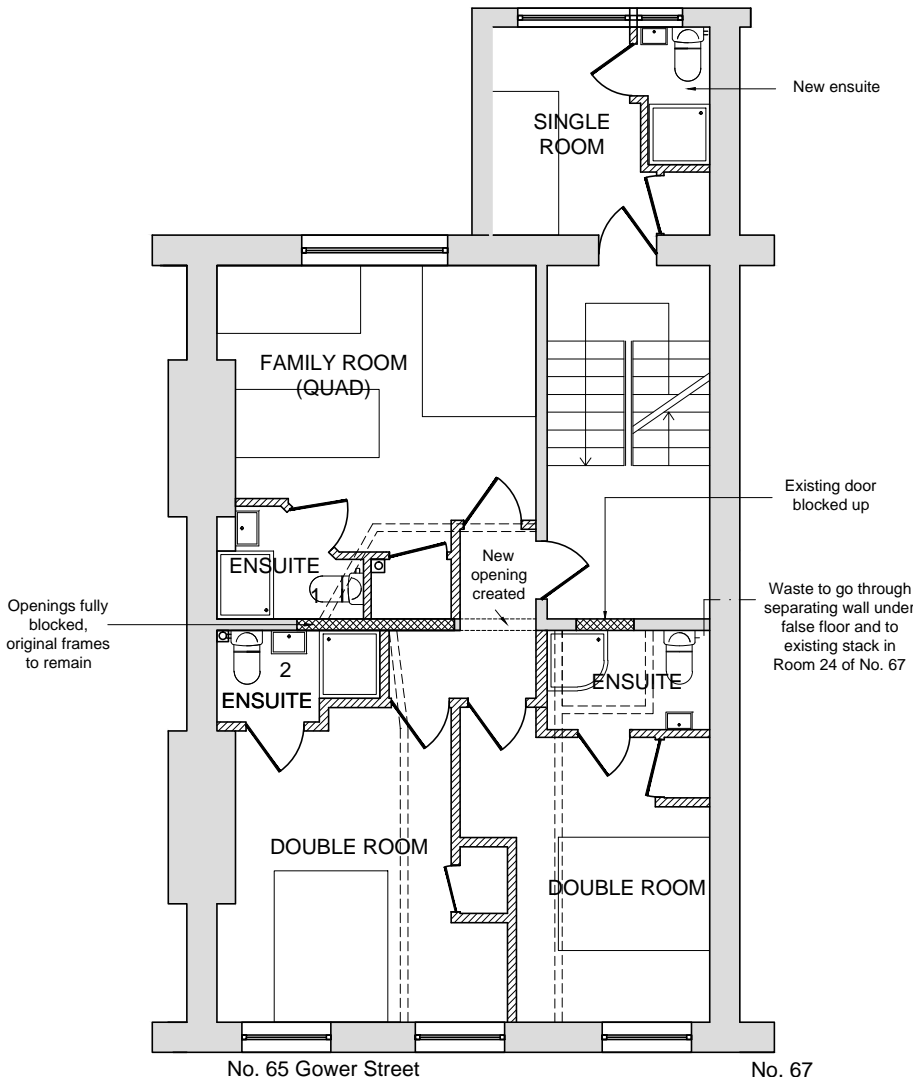

PROPOSED FIRST FLOOR PLAN

SCALE 1:100

KEY

- Original walls
- Openings in original walls to be blocked up
- Openings to be created in original walls
- Non-original partition walls to be removed
- New stud partition walls, see Detail A and Detail B

- 1: Existing SVP in Room 1
- 2: New SVP taken down through lounge

New ensuites to have lower level false ceiling, therefore not interfering with existing corninging. See Detail B

All dimensions must be checked on site and not scaled from this drawing. Any dimensional discrepancies discovered must be reported to the Surveyor before proceeding. This drawing is to be read in conjunction with all relevant documents.

This drawing is copyright © and may not be reproduced without permission

Revisions		
-	-	-

CLIENT

MR REES

JOB DESCRIPTION

Ridgemount Hotel
65-67 Gower Street
London, WC1E 6HJ

DRAWING TITLE

Existing and Proposed
First Floor Plan

Scale	Date	Drawn	Checked
1:100 @ A3	JULY 16	CJH	SC



Cubic Building Surveying Limited
9 West Hill, Wandsworth
London, SW18 1RB
T: 020 8877 7300 · F: 020 8871 0234
www.cubicbs.co.uk
info@cubicbs.co.uk

Drawing Number	C13371-151
----------------	------------


7




8




9

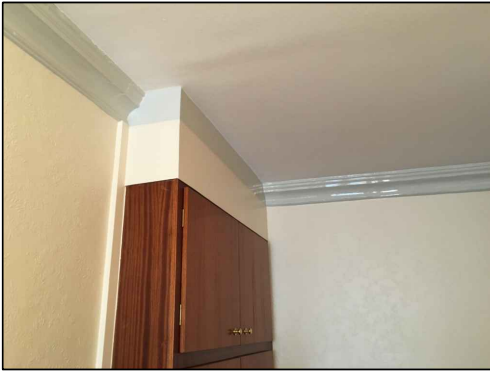

10

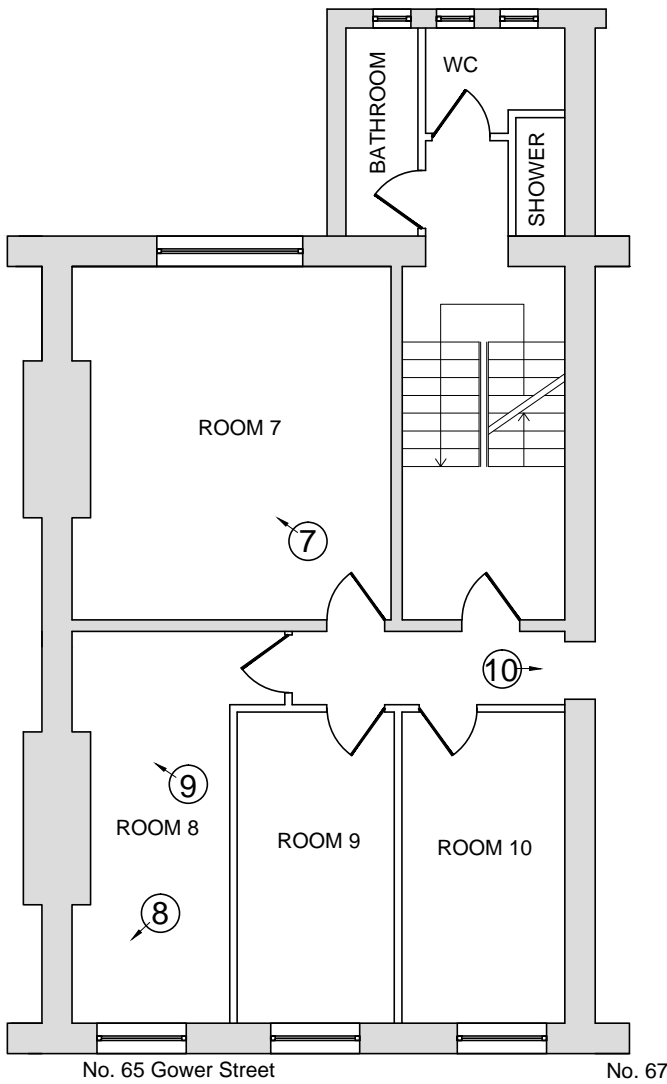

EXISTING SECOND FLOOR PLAN
SCALE 1:100

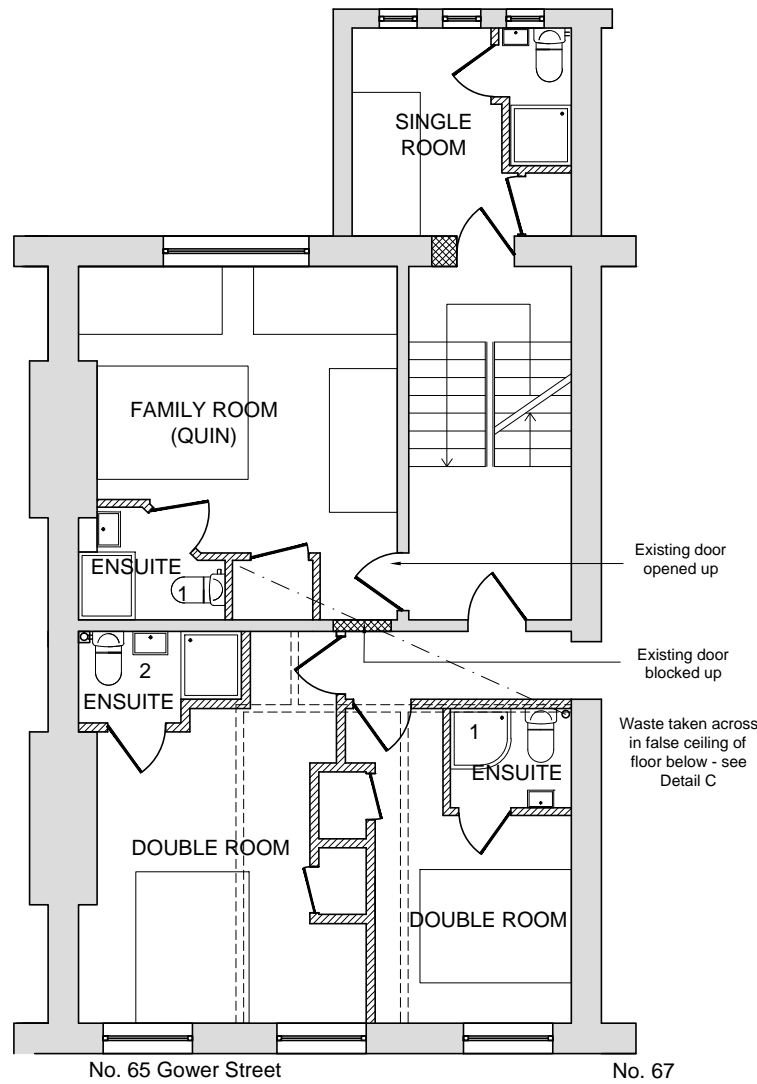

PROPOSED SECOND FLOOR PLAN
SCALE 1:100

KEY

- Original walls
- Openings in original walls to be blocked up
- Openings to be created in original walls
- Non-original partition walls to be removed
- New stud partition walls, see Detail A and Detail B

1: Existing SVP in Room 1
2: New SVP taken down through lounge

New ensuites to have lower level false ceiling, therefore not interfering with existing cornicing.

All dimensions must be checked on site and not scaled from this drawing. Any dimensional discrepancies discovered must be reported to the Surveyor before proceeding. This drawing is to be read in conjunction with all relevant documents.

This drawing is copyright © and may not be reproduced without permission

Revisions			
-	-	-	-

CLIENT
MR REES


JOB DESCRIPTION
Ridgemount Hotel
65-67 Gower Street
London, WC1E 6HJ

DRAWING TITLE
Existing and Proposed
Second Floor Plan


Scale	Date	Drawn	Checked
1:100 @ A3	JULY 16	CJH	SC

Cubic Building Surveying Limited
9 West Hill, Wandsworth
London, SW18 1RB
T: 020 8877 7300 · F: 020 8871 0234
www.cubicbs.co.uk
info@cubicbs.co.uk

Drawing Number	C13371-152
----------------	------------

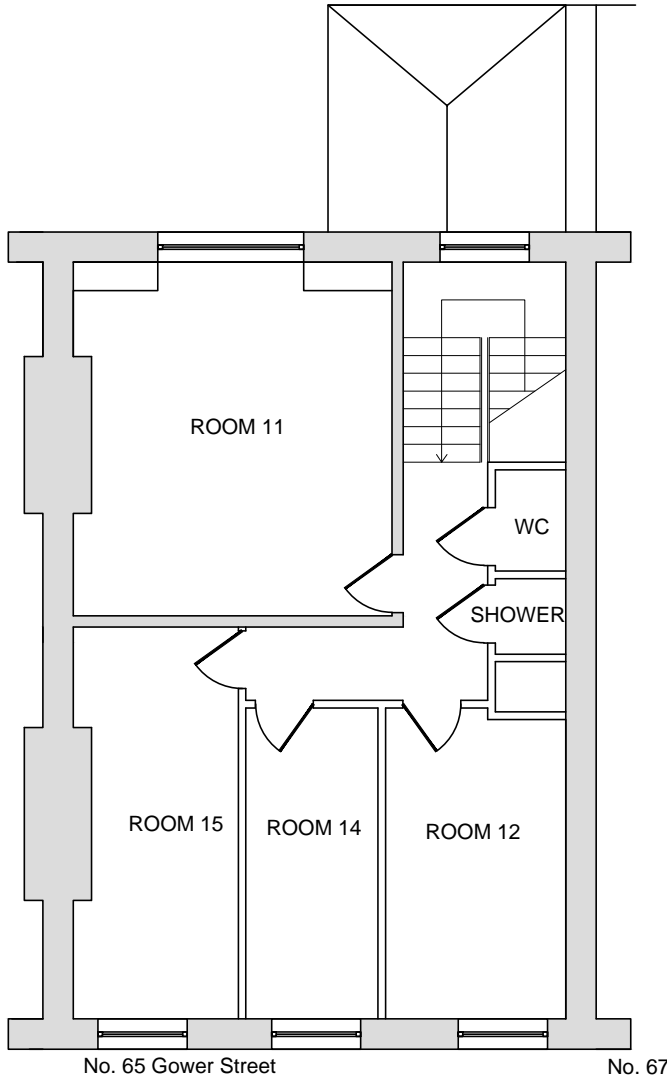

EXISTING THIRD FLOOR PLAN
SCALE 1:100

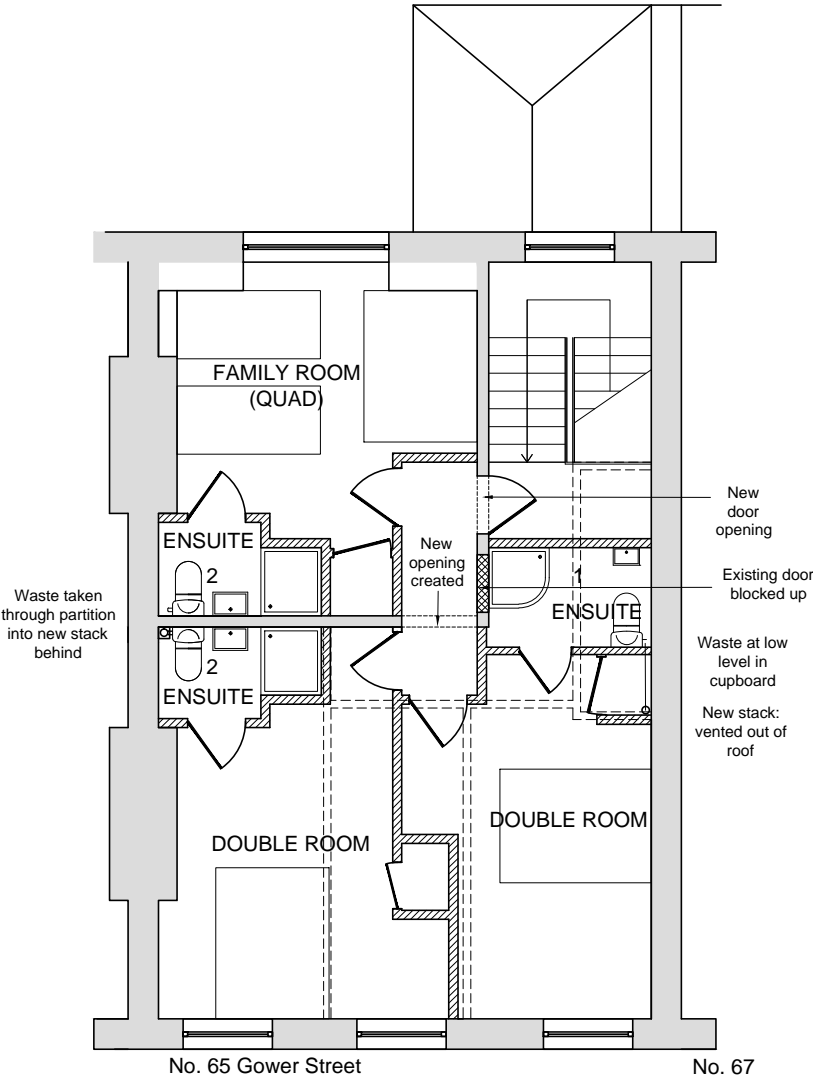

PROPOSED THIRD FLOOR PLAN
SCALE 1:100

KEY

- Original walls
- Openings in original walls to be blocked up
- Openings to be created in original walls
- Non-original partition walls to be removed
- New stud partition walls, see Detail A and Detail B

1: Existing SVP in Room 1
2: New SVP taken down through lounge

New ensuites to have lower level false ceiling, therefore not interfering with existing cornicing.

All dimensions must be checked on site and not scaled from this drawing. Any dimensional discrepancies discovered must be reported to the Surveyor before proceeding. This drawing is to be read in conjunction with all relevant documents.

This drawing is copyright © and may not be reproduced without permission

Revisions			
-	-	-	-

CLIENT

MR REES

JOB DESCRIPTION

Ridgemount Hotel
65-67 Gower Street
London, WC1E 6HJ

DRAWING TITLE


Existing and Proposed
Third Floor Plan

Scale	Date	Drawn	Checked
1:100 @ A3	JULY 16	CJH	SC


Cubic Building Surveying Limited
9 West Hill, Wandsworth
London, SW18 1RB
T: 020 8877 7300 · F: 020 8871 0234
www.cubicbs.co.uk
info@cubicbs.co.uk

Drawing Number	C13371-153
----------------	------------


10cm

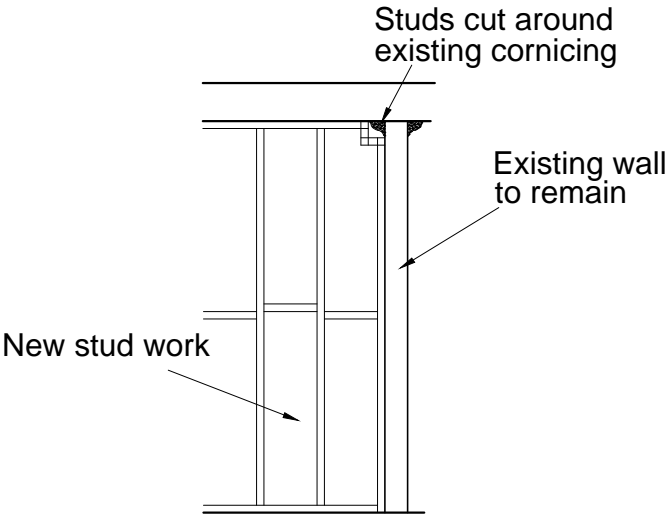

DETAIL A
SCALE 1:50

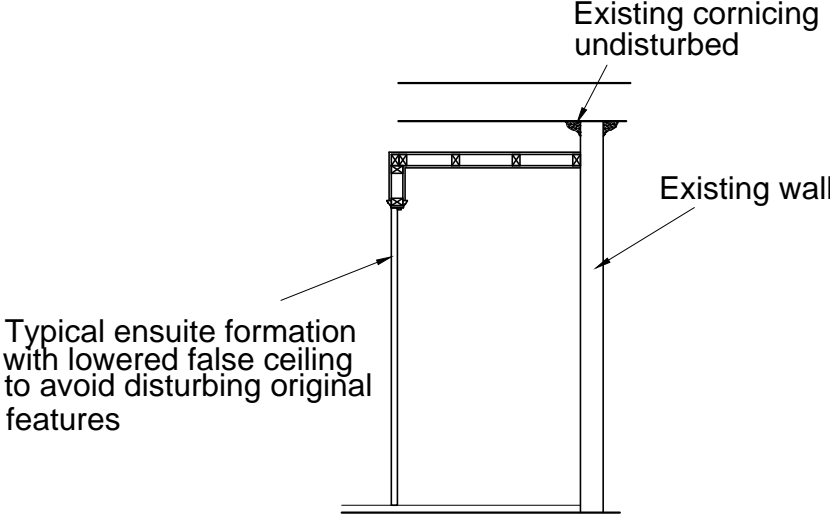

DETAIL B
SCALE 1:50

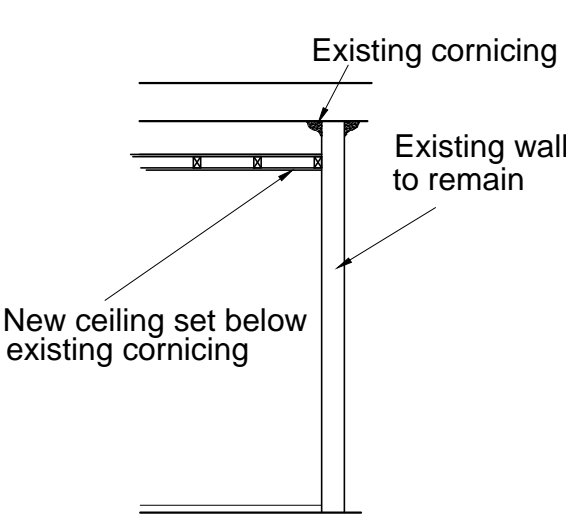

DETAIL C
SCALE 1:50

All dimensions must be checked on site and not scaled from this drawing. Any dimensional discrepancies discovered must be reported to the Surveyor before proceeding. This drawing is to be read in conjunction with all relevant documents.

This drawing is copyright © and may not be reproduced without permission

Revisions			
-	-	-	

CLIENT

MR REES


JOB DESCRIPTION

Ridgemount Hotel
65-67 Gower Street
London, WC1E 6HJ

DRAWING TITLE

Details

Scale	Date	Drawn	Checked
1:50 @ A3	JULY 16	CJH	SC



Cubic Building Surveying Limited

9 West Hill, Wandsworth
London, SW18 1RB
T: 020 8877 7300 · F: 020 8871 0234
www.cubicbs.co.uk
info@cubicbs.co.uk

Drawing Number	C13371-154
----------------	------------