



BASEMENT FLOOR PLAN

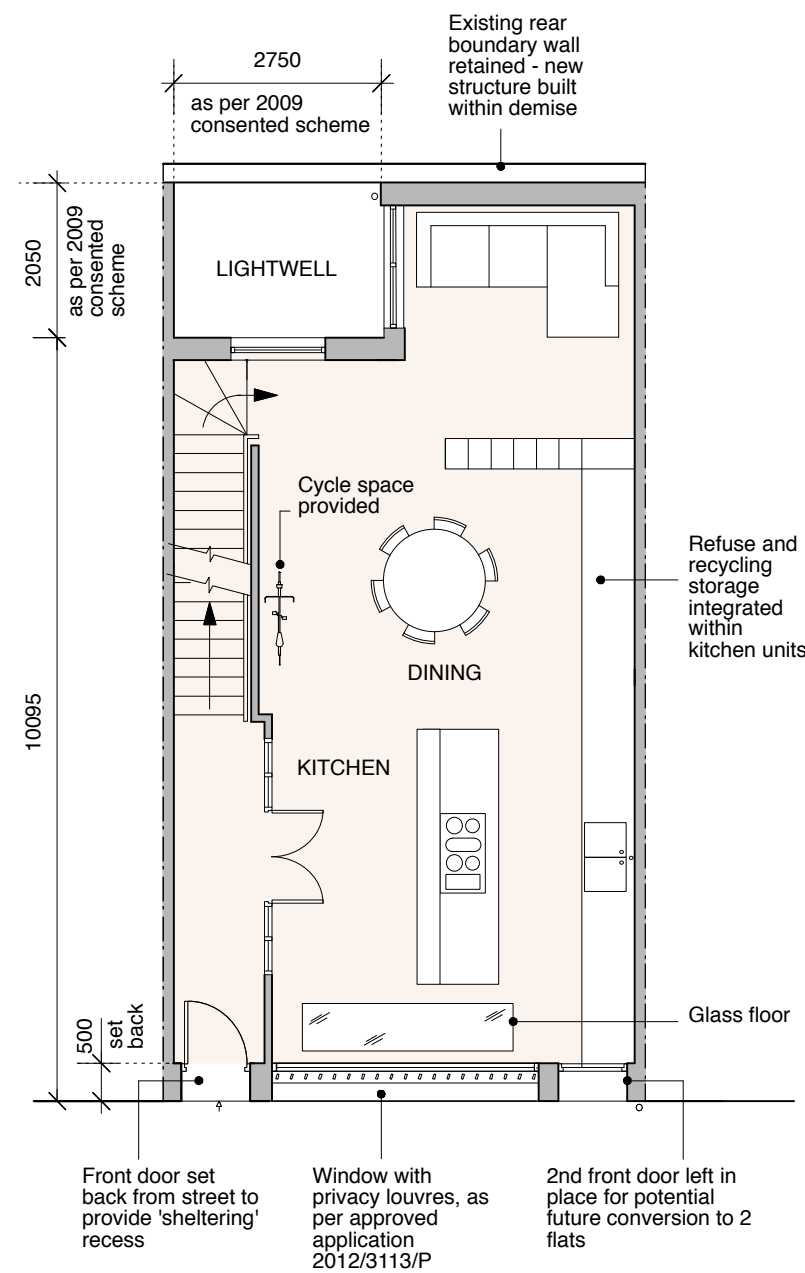

GROUND FLOOR PLAN

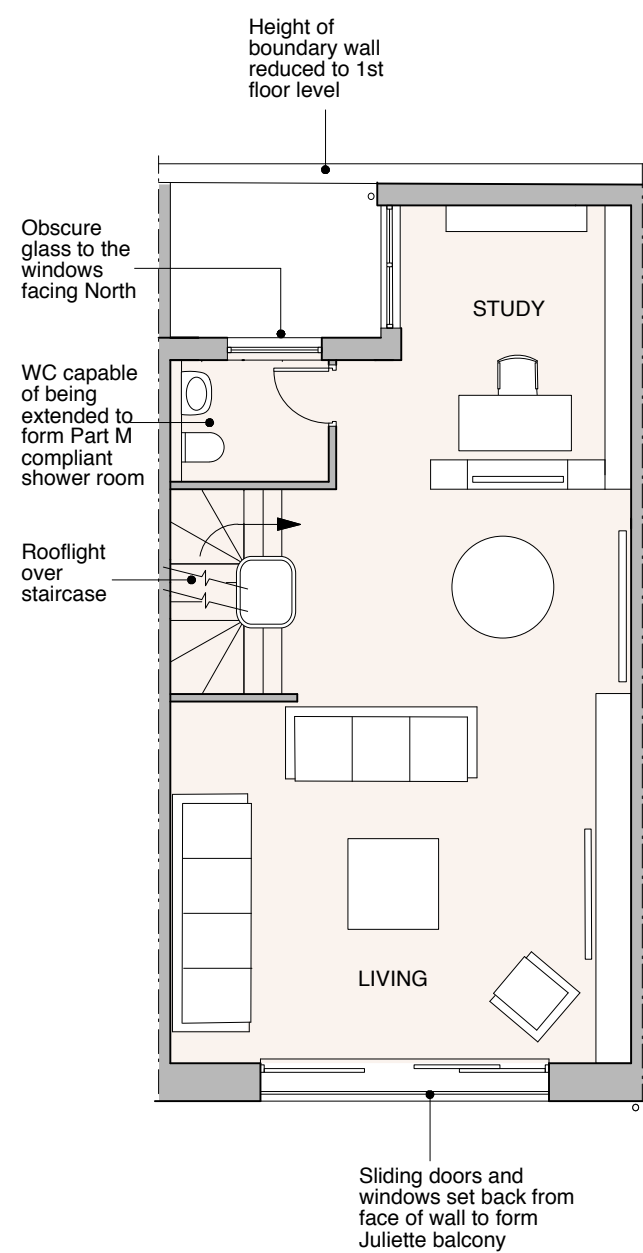

1ST FLOOR PLAN

GENERAL NOTES:

DO NOT SCALE FROM THIS DRAWING.

ALL DIMENSIONS MUST BE CHECKED ON SITE AND ANY DISCREPANCIES VERIFIED WITH THE ARCHITECT.

Surface and foul drainage to be conveyed to existing combined sewer running along King's Mews

REV A
09.16 - Change to front elevation and rear window design

CLIENT

MESSRS J, R AND N MACDONAGH

JOB TITLE

**FAMILY HOUSE
28 KING'S MEWS
LONDON WC1**

DRAWING TITLE

**PROPOSED
BASEMENT, GROUND
AND 1ST FLOORS**

SCALE

1:100@A3

DATE

25.02.13

FT ARCHITECTS LTD

Hamilton House
Mabledon Place
Bloomsbury
WC1H 9BB

020 7953 0388

www.ftarchitects.co.uk

DRAWING No.

200_03_40

REVISION

A



SCALE

0 (metres)




REFERENCE

Single, family house

This application is a variation on the proposed development granted consent in 2014 (ref 2013/4839/P)

The proposed variations are:

- Change to design of front elevation, at ground floor level
- Change to number of windows onto courtyard, at rear elevation

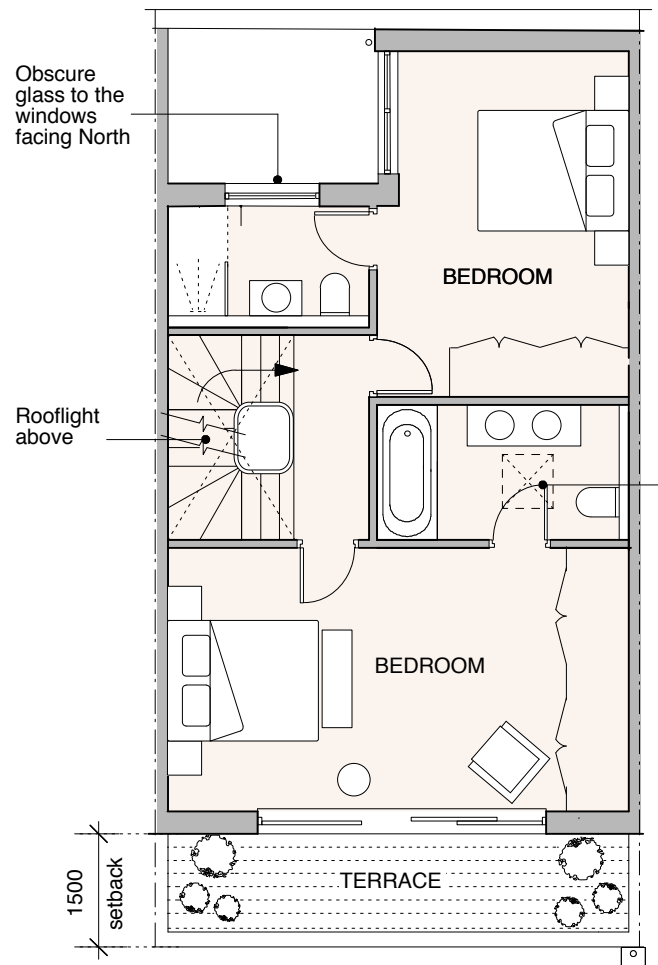

2ND FLOOR PLAN


REFERENCE

Single, family house

This application is a variation on the proposed development granted consent in 2014 (ref 2013/4839/P)

The proposed variations are:

- Change to design of front elevation, at ground floor level
- Change to number of windows onto courtyard, at rear elevation

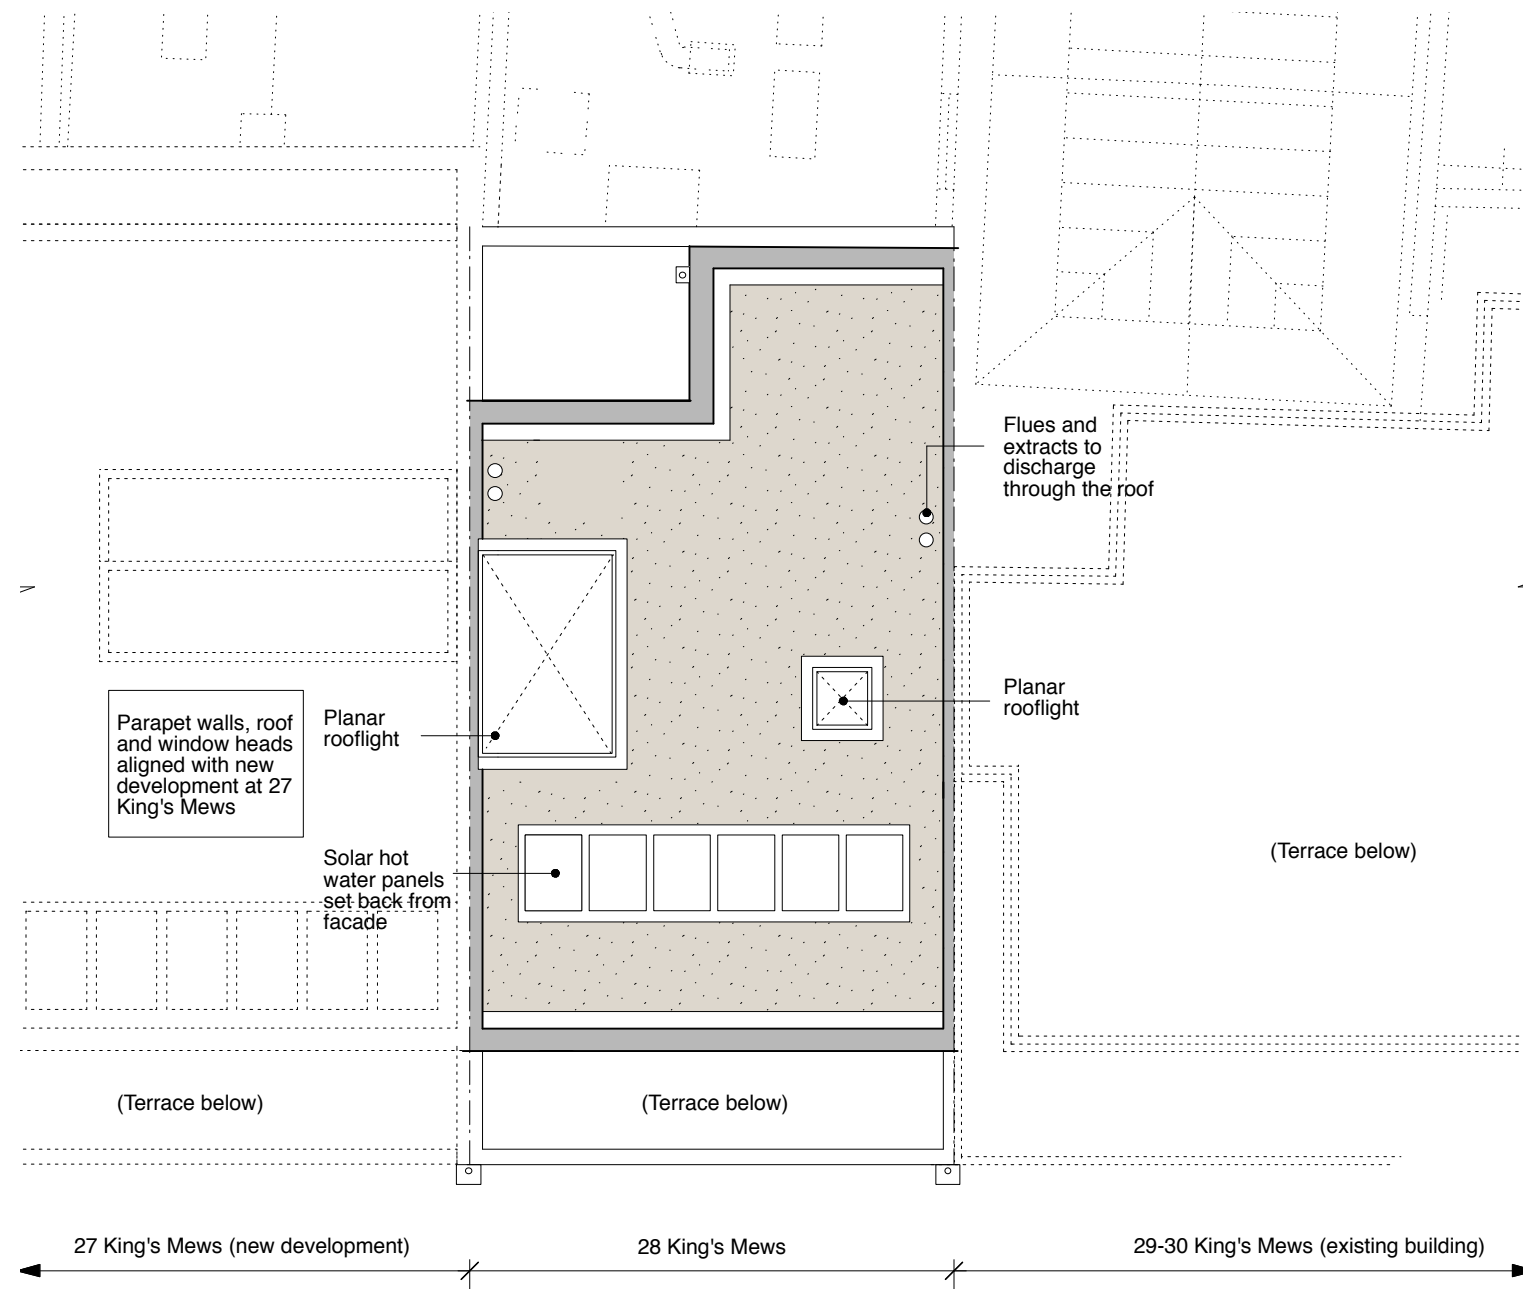

ROOF PLAN

GENERAL NOTES:

DO NOT SCALE FROM THIS DRAWING.

ALL DIMENSIONS MUST BE CHECKED ON SITE AND ANY DISCREPANCIES VERIFIED WITH THE ARCHITECT.

Surface and foul drainage to be conveyed to existing combined sewer running along King's Mews

REV A
09.16 - Change to front elevation and rear window design

CLIENT

MESSRS J, R AND N MACDONAGH

JOB TITLE

FAMILY HOUSE
28 KING'S MEWS
LONDON WC1

DRAWING TITLE

PROPOSED 2ND & 3RD FLOORS, AND ROOF PLANS

SCALE

1:100@A3

DATE

25.02.13

FT ARCHITECTS LTD

Hamilton House
Mabledon Place
Bloomsbury
WC1H 9BB

020 7953 0388

www.ftarchitects.co.uk

DRAWING No.


200_03_41


REVISION

A


SCALE

0 (metres)

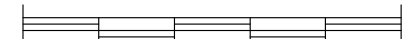

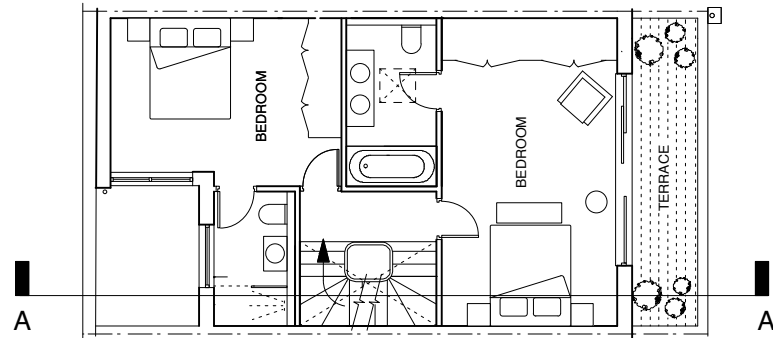

SECTION CUT
(2ND FLOOR PLAN SHOWN AT 1:150)

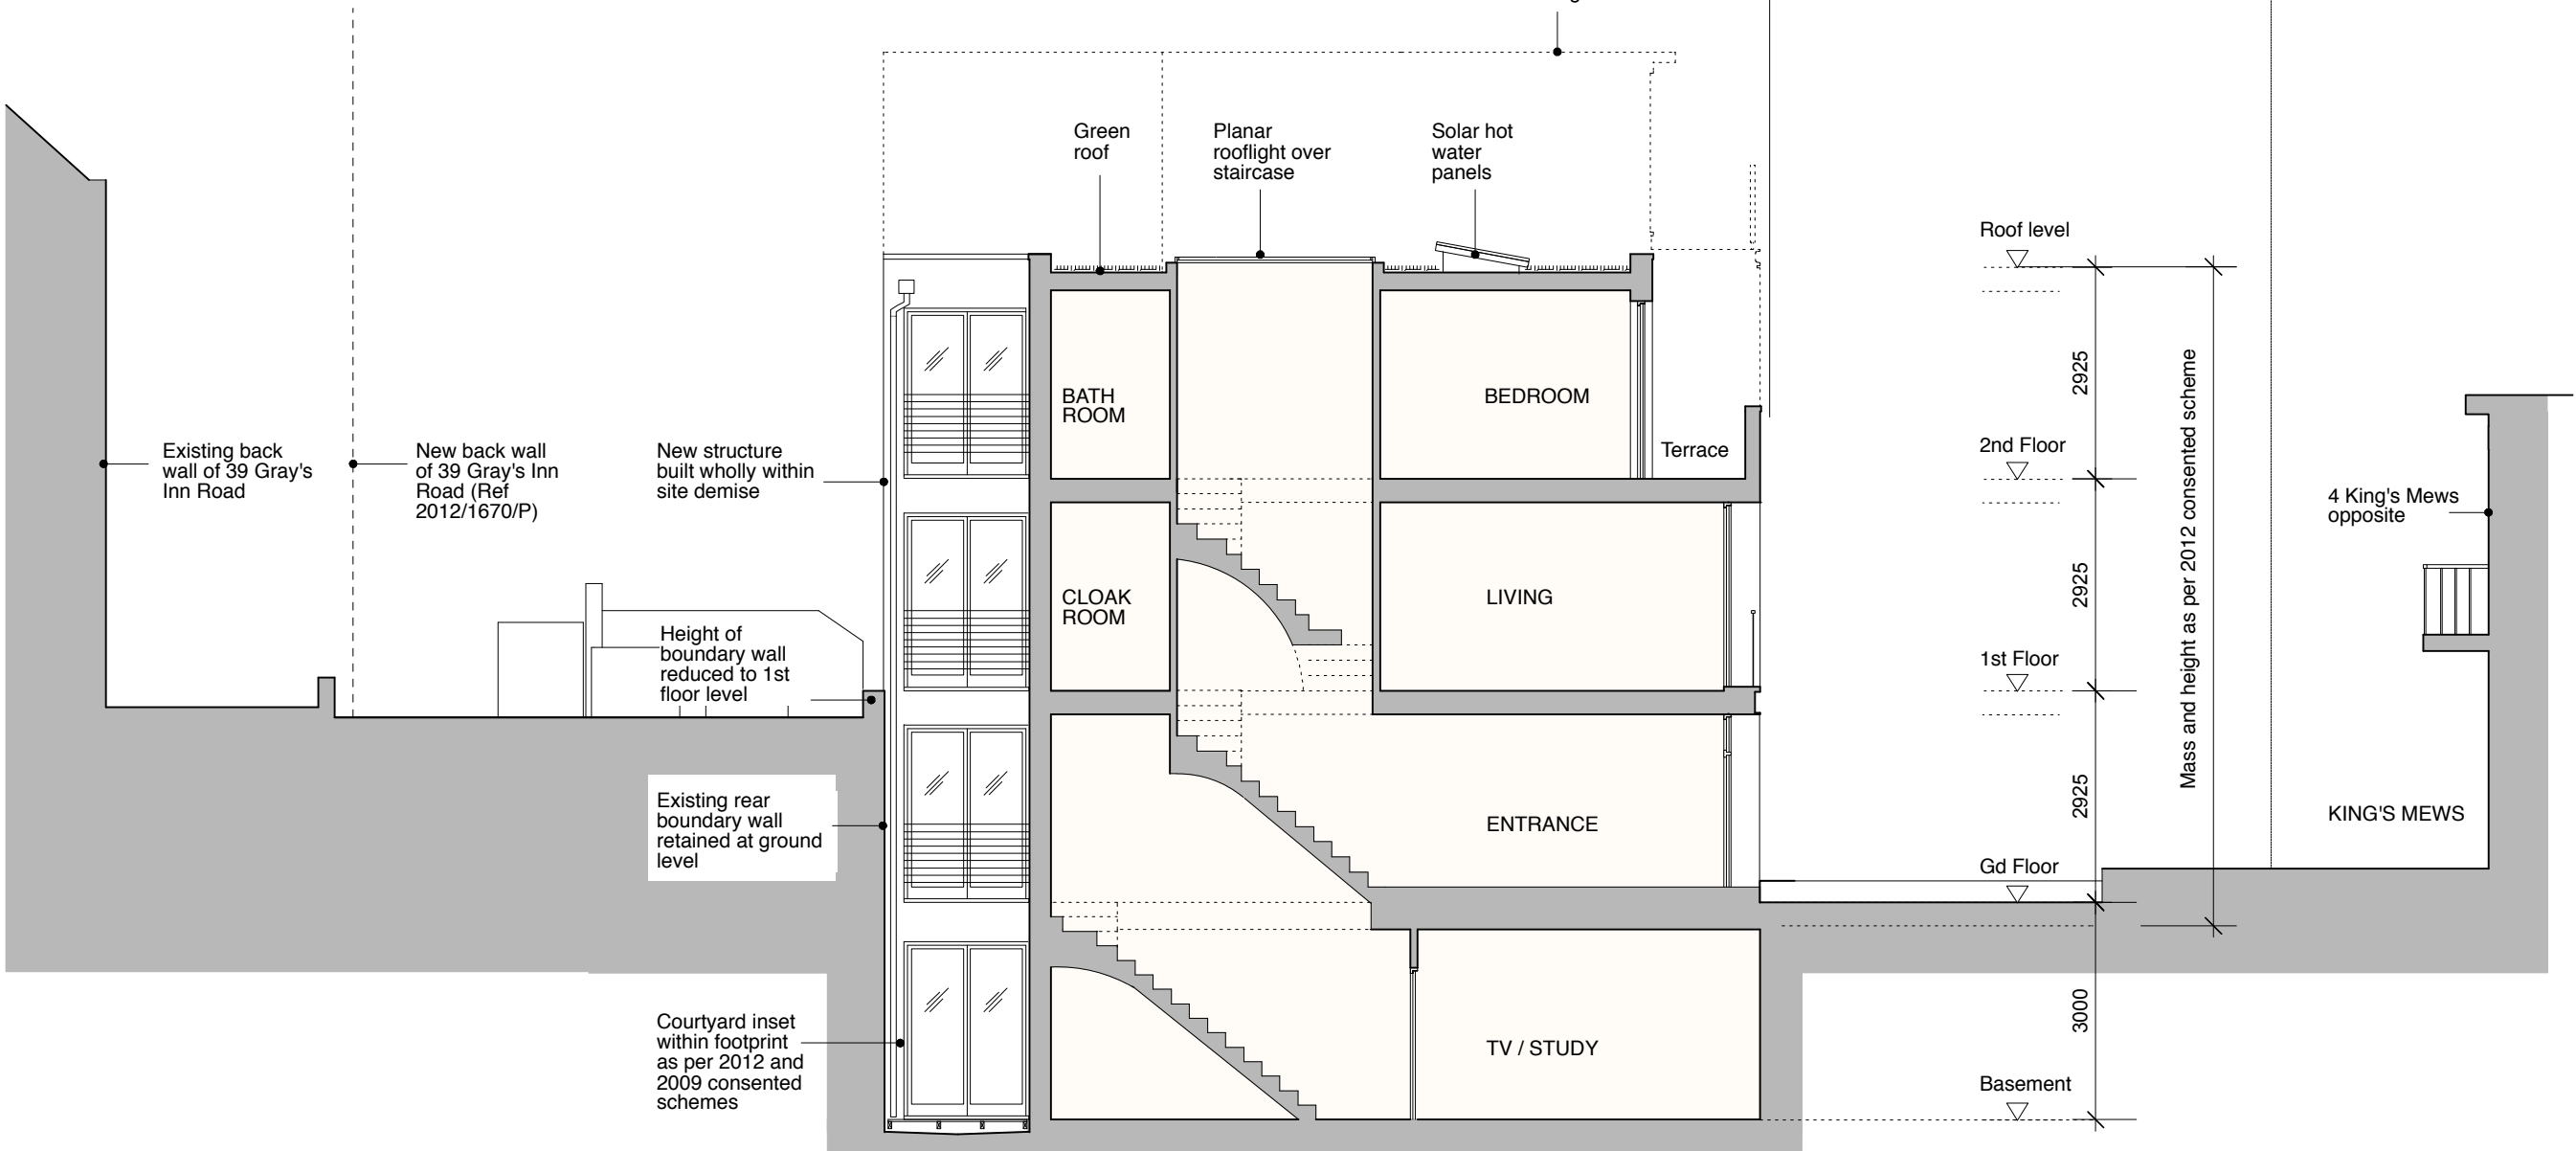

PROPOSED LONG SECTION AA

REFERENCE

Single, family house

This application is a variation on the proposed development granted consent in 2014 (ref 2013/4839/P)

The proposed variations are:

- Change to design of front elevation, at ground floor level
- Change to number of windows onto courtyard, at rear elevation



GENERAL NOTES:

DO NOT SCALE FROM THIS DRAWING.

ALL DIMENSIONS MUST BE CHECKED ON SITE AND ANY DISCREPANCIES VERIFIED WITH THE ARCHITECT.

REV A
09.16 - Change to front elevation and rear window design

CLIENT
MESSRS J, R AND N MACDONAGH

JOB TITLE
**FAMILY HOUSE
28 KING'S MEWS
LONDON WC1**

DRAWING TITLE
**PROPOSED LONG
SECTION AA**

| | |
|--------------------------|-------------------------|
| SCALE 1:100@A3 | DATE 25.02.13 |
|--------------------------|-------------------------|


FT ARCHITECTS LTD

Hamilton House
Mabledon Place
Bloomsbury
WC1H 9BB


020 7953 0388

www.ftarchitects.co.uk


| | |
|---------------------------------|----------------------|
| DRAWING No. 200_03_42 | REVISION A |
|---------------------------------|----------------------|

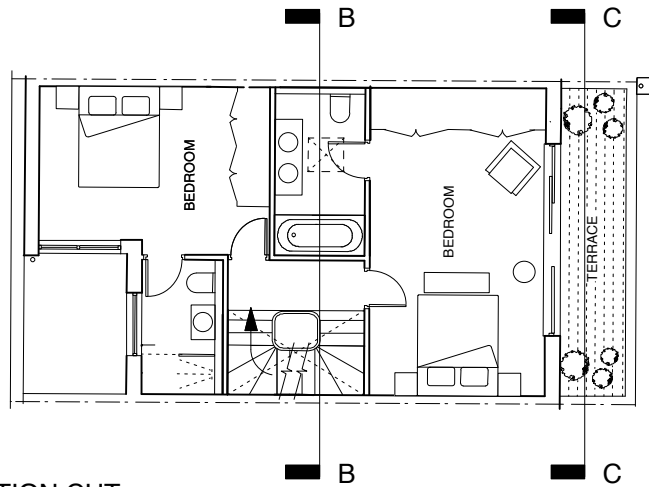

SECTION CUT
(2ND FLOOR PLAN SHOWN AT 1:150)

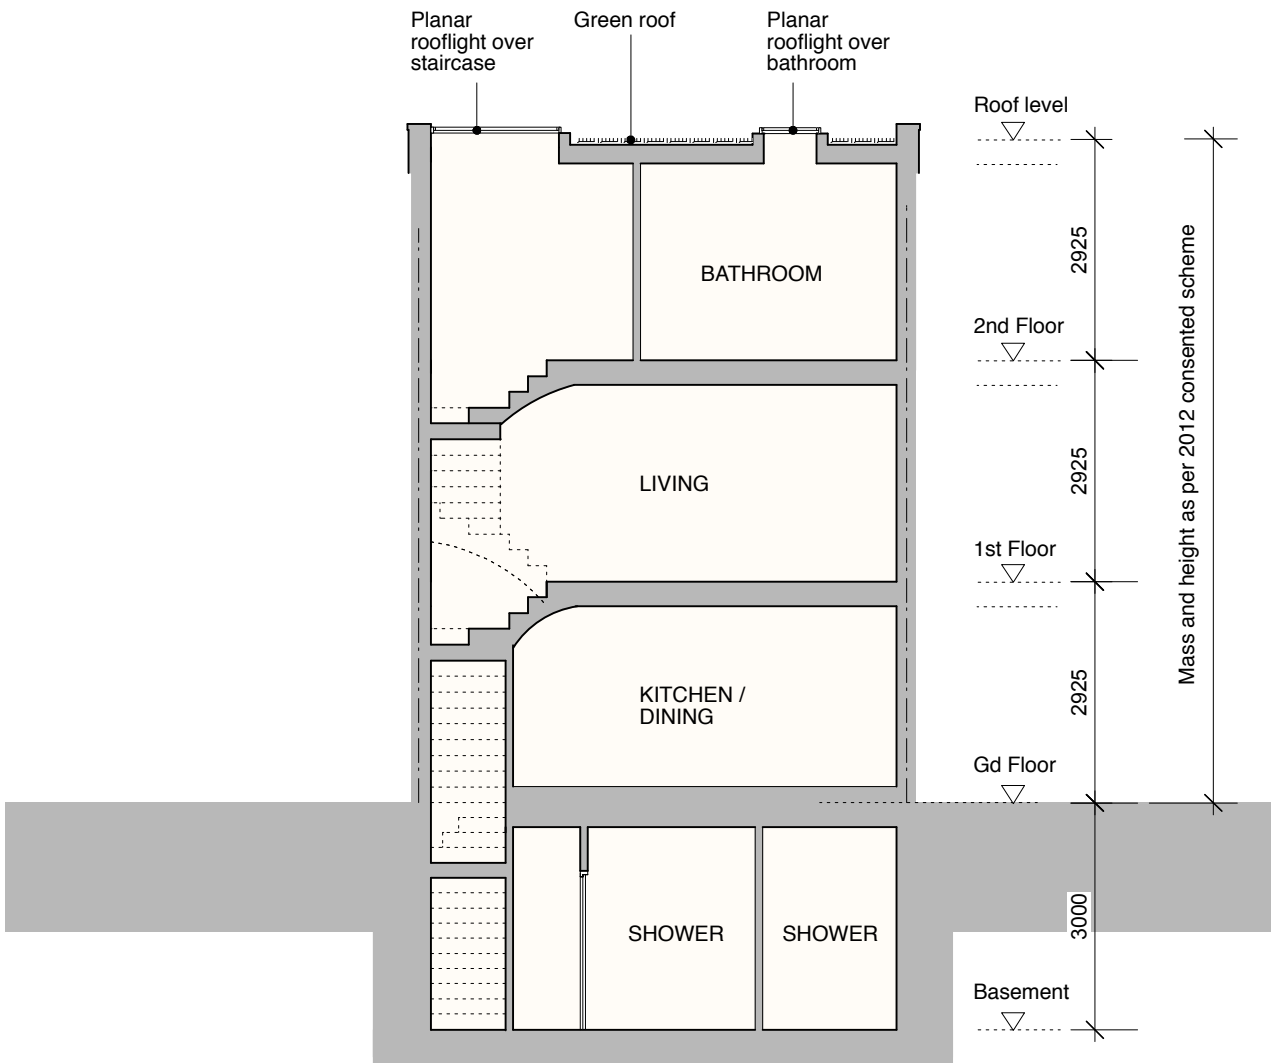

PROPOSED CROSS SECTION BB

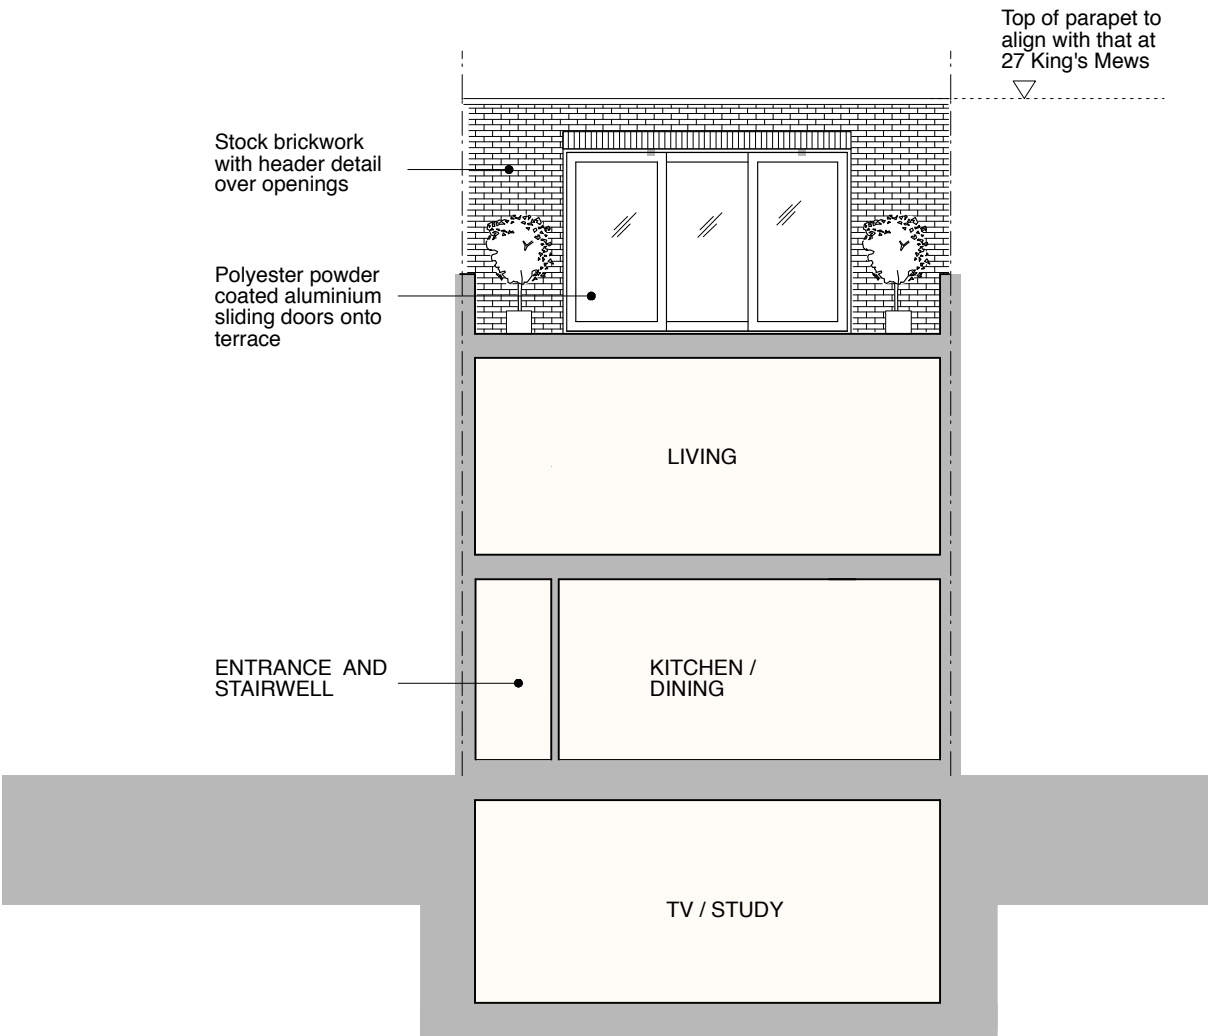

PROPOSED CROSS SECTION CC

REFERENCE

Single, family house

This application is a variation on the proposed development granted consent in 2014 (ref 2013/4839/P)

GENERAL NOTES:
DO NOT SCALE FROM THIS DRAWING.
ALL DIMENSIONS MUST BE CHECKED ON SITE AND ANY DISCREPANCIES VERIFIED WITH THE ARCHITECT.

CLIENT
MESSRS J, R AND N MACDONAGH

JOB TITLE
**FAMILY HOUSE
28 KING'S MEWS
LONDON WC1**

DRAWING TITLE
**PROPOSED CROSS
SECTIONS BB AND
CC**

| | |
|--------------------------|-------------------------|
| SCALE 1:100@A3 | DATE 25.02.13 |
|--------------------------|-------------------------|

FT ARCHITECTS LTD
Hamilton House
Mabledon Place
Bloomsbury
WC1H 9BB
020 7953 0388
www.ftarchitects.co.uk

| | |
|---------------------------------|----------------------|
| DRAWING No. 200_03_43 | REVISION A |
|---------------------------------|----------------------|





PROPOSED FRONT ELEVATION

This application is a variation on the proposed development granted consent in 2014 (ref 2013/4839/P)

The proposed variations are:

- Change to design of front elevation, at ground floor level
- Change to number of windows onto courtyard, at rear elevation



GENERAL NOTES:

DO NOT SCALE FROM THIS DRAWING.

ALL DIMENSIONS MUST BE CHECKED ON SITE AND ANY DISCREPANCIES VERIFIED WITH THE ARCHITECT.

REV A
09.16 - Change to front elevation and rear window design

CLIENT

MESSRS J, R AND N MACDONAGH

JOB TITLE

**FAMILY HOUSE
28 KING'S MEWS
LONDON WC1**

DRAWING TITLE

**PROPOSED FRONT
ELEVATION - SET WITHIN
NEW STREETSCENE**

SCALE

1:100@A3

DATE

25.02.13

FT ARCHITECTS LTD

Hamilton House
Mabledon Place
Bloomsbury
WC1H 9BB

020 7953 0388


www.ftarchitects.co.uk

DRAWING No.

200_03_44

REVISION

A

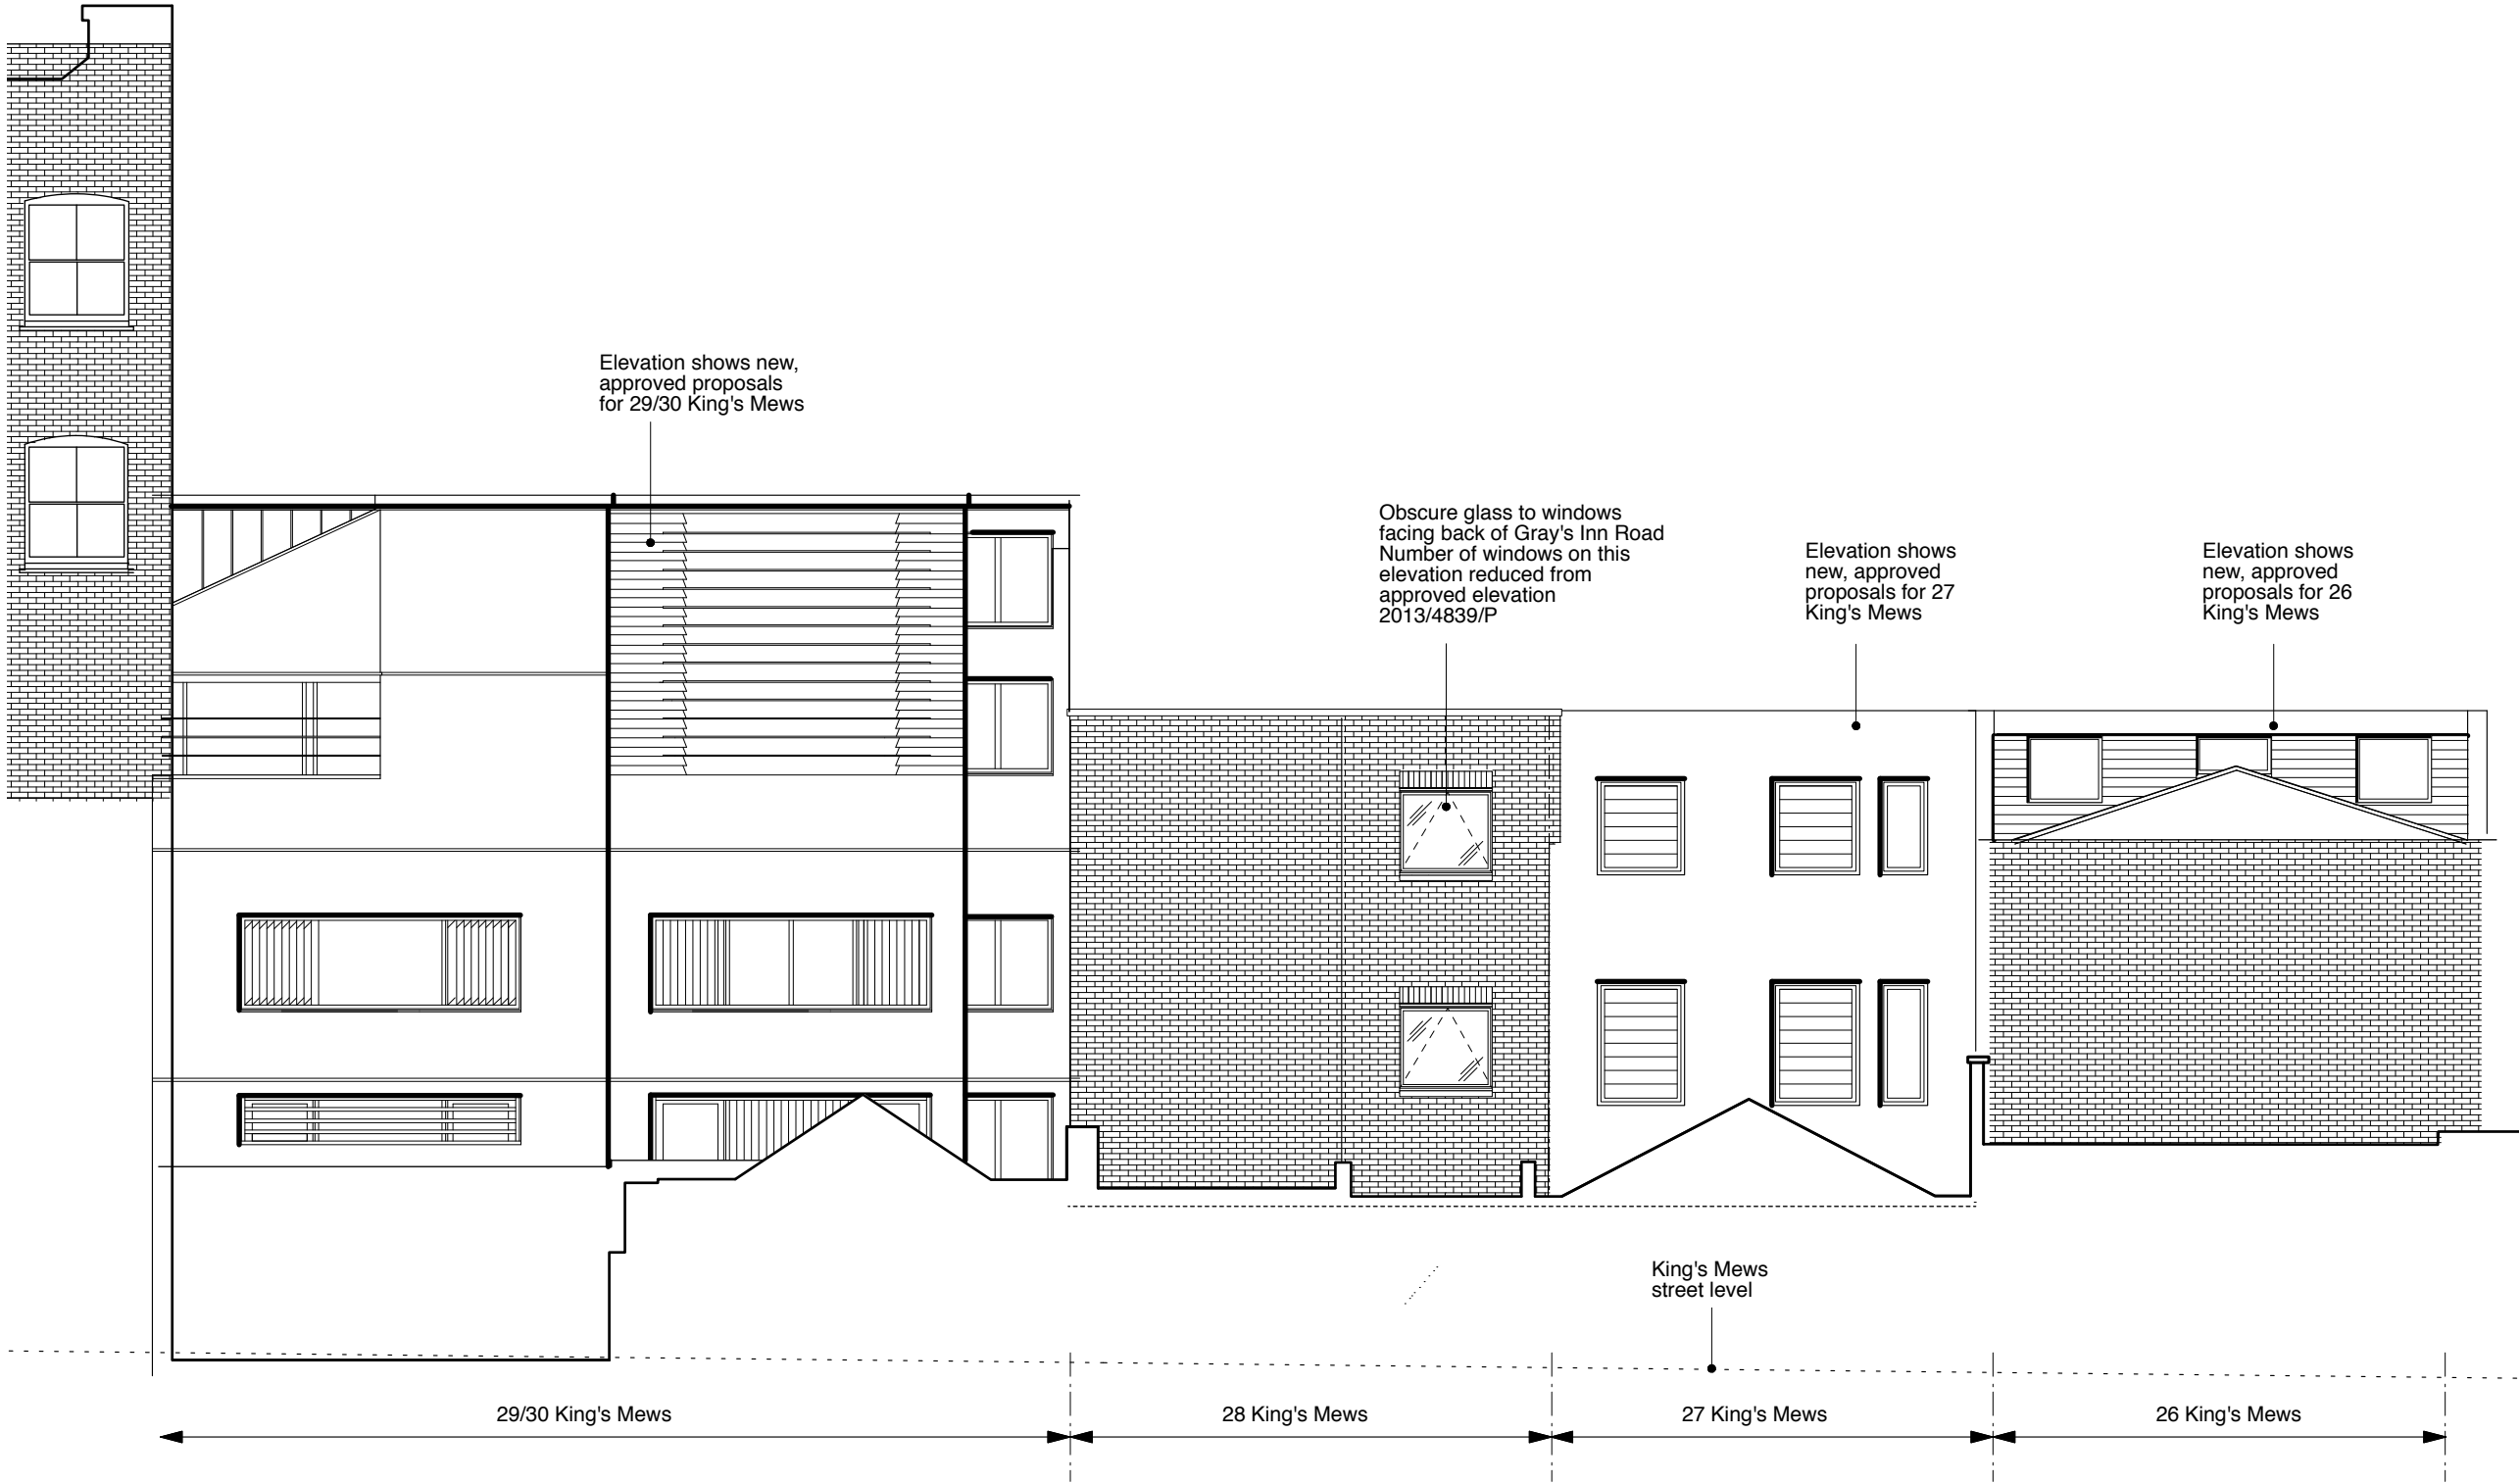

PROPOSED REAR ELEVATION

This application is a variation on the proposed development granted consent in 2014 (ref 2013/4839/P)

The proposed variations are:

- Change to design of front elevation, at ground floor level
- Change to number of windows onto courtyard, at rear elevation



GENERAL NOTES:

DO NOT SCALE FROM THIS DRAWING.

ALL DIMENSIONS MUST BE CHECKED ON SITE AND ANY DISCREPANCIES VERIFIED WITH THE ARCHITECT.

REV A
09.16 - Change to front elevation and rear window design

CLIENT

MESSRS J, R AND N MACDONAGH

JOB TITLE

**FAMILY HOUSE
28 KING'S MEWS
LONDON WC1**

DRAWING TITLE

**PROPOSED REAR
ELEVATION - SET WITHIN
NEW STREETSCENE**

SCALE

1:100@A3

DATE

25.02.13

FT ARCHITECTS LTD

Hamilton House
Mabledon Place
Bloomsbury
WC1H 9BB

020 7953 0388
www.ftarchitects.co.uk

DRAWING No. REVISION

200_03_45 A



PROPOSED FRONT ELEVATION

This application is a variation on the proposed development granted consent in 2014 (ref 2013/4839/P)

The proposed variations are:

- Change to design of front elevation, at ground floor level
- Change to number of windows onto courtyard, at rear elevation

GENERAL NOTES:

DO NOT SCALE FROM THIS DRAWING.

ALL DIMENSIONS MUST BE CHECKED ON SITE AND ANY DISCREPANCIES VERIFIED WITH THE ARCHITECT.

REV A
09.16 - Change to front elevation and rear window design

CLIENT

MESSRS J, R AND N MACDONAGH

JOB TITLE

**FAMILY HOUSE
28 KING'S MEWS
LONDON WC1**

DRAWING TITLE

**PROPOSED FRONT
ELEVATION - SET WITHIN
EXISTING STREETSCENE**

SCALE

1:100@A3

DATE

25.02.13

FT ARCHITECTS LTD

Hamilton House
Mabledon Place
Bloomsbury
WC1H 9BB

020 7953 0388

www.ftarchitects.co.uk

DRAWING No.

200_03_47

REVISION


A

SCALE

0 (metres)



5

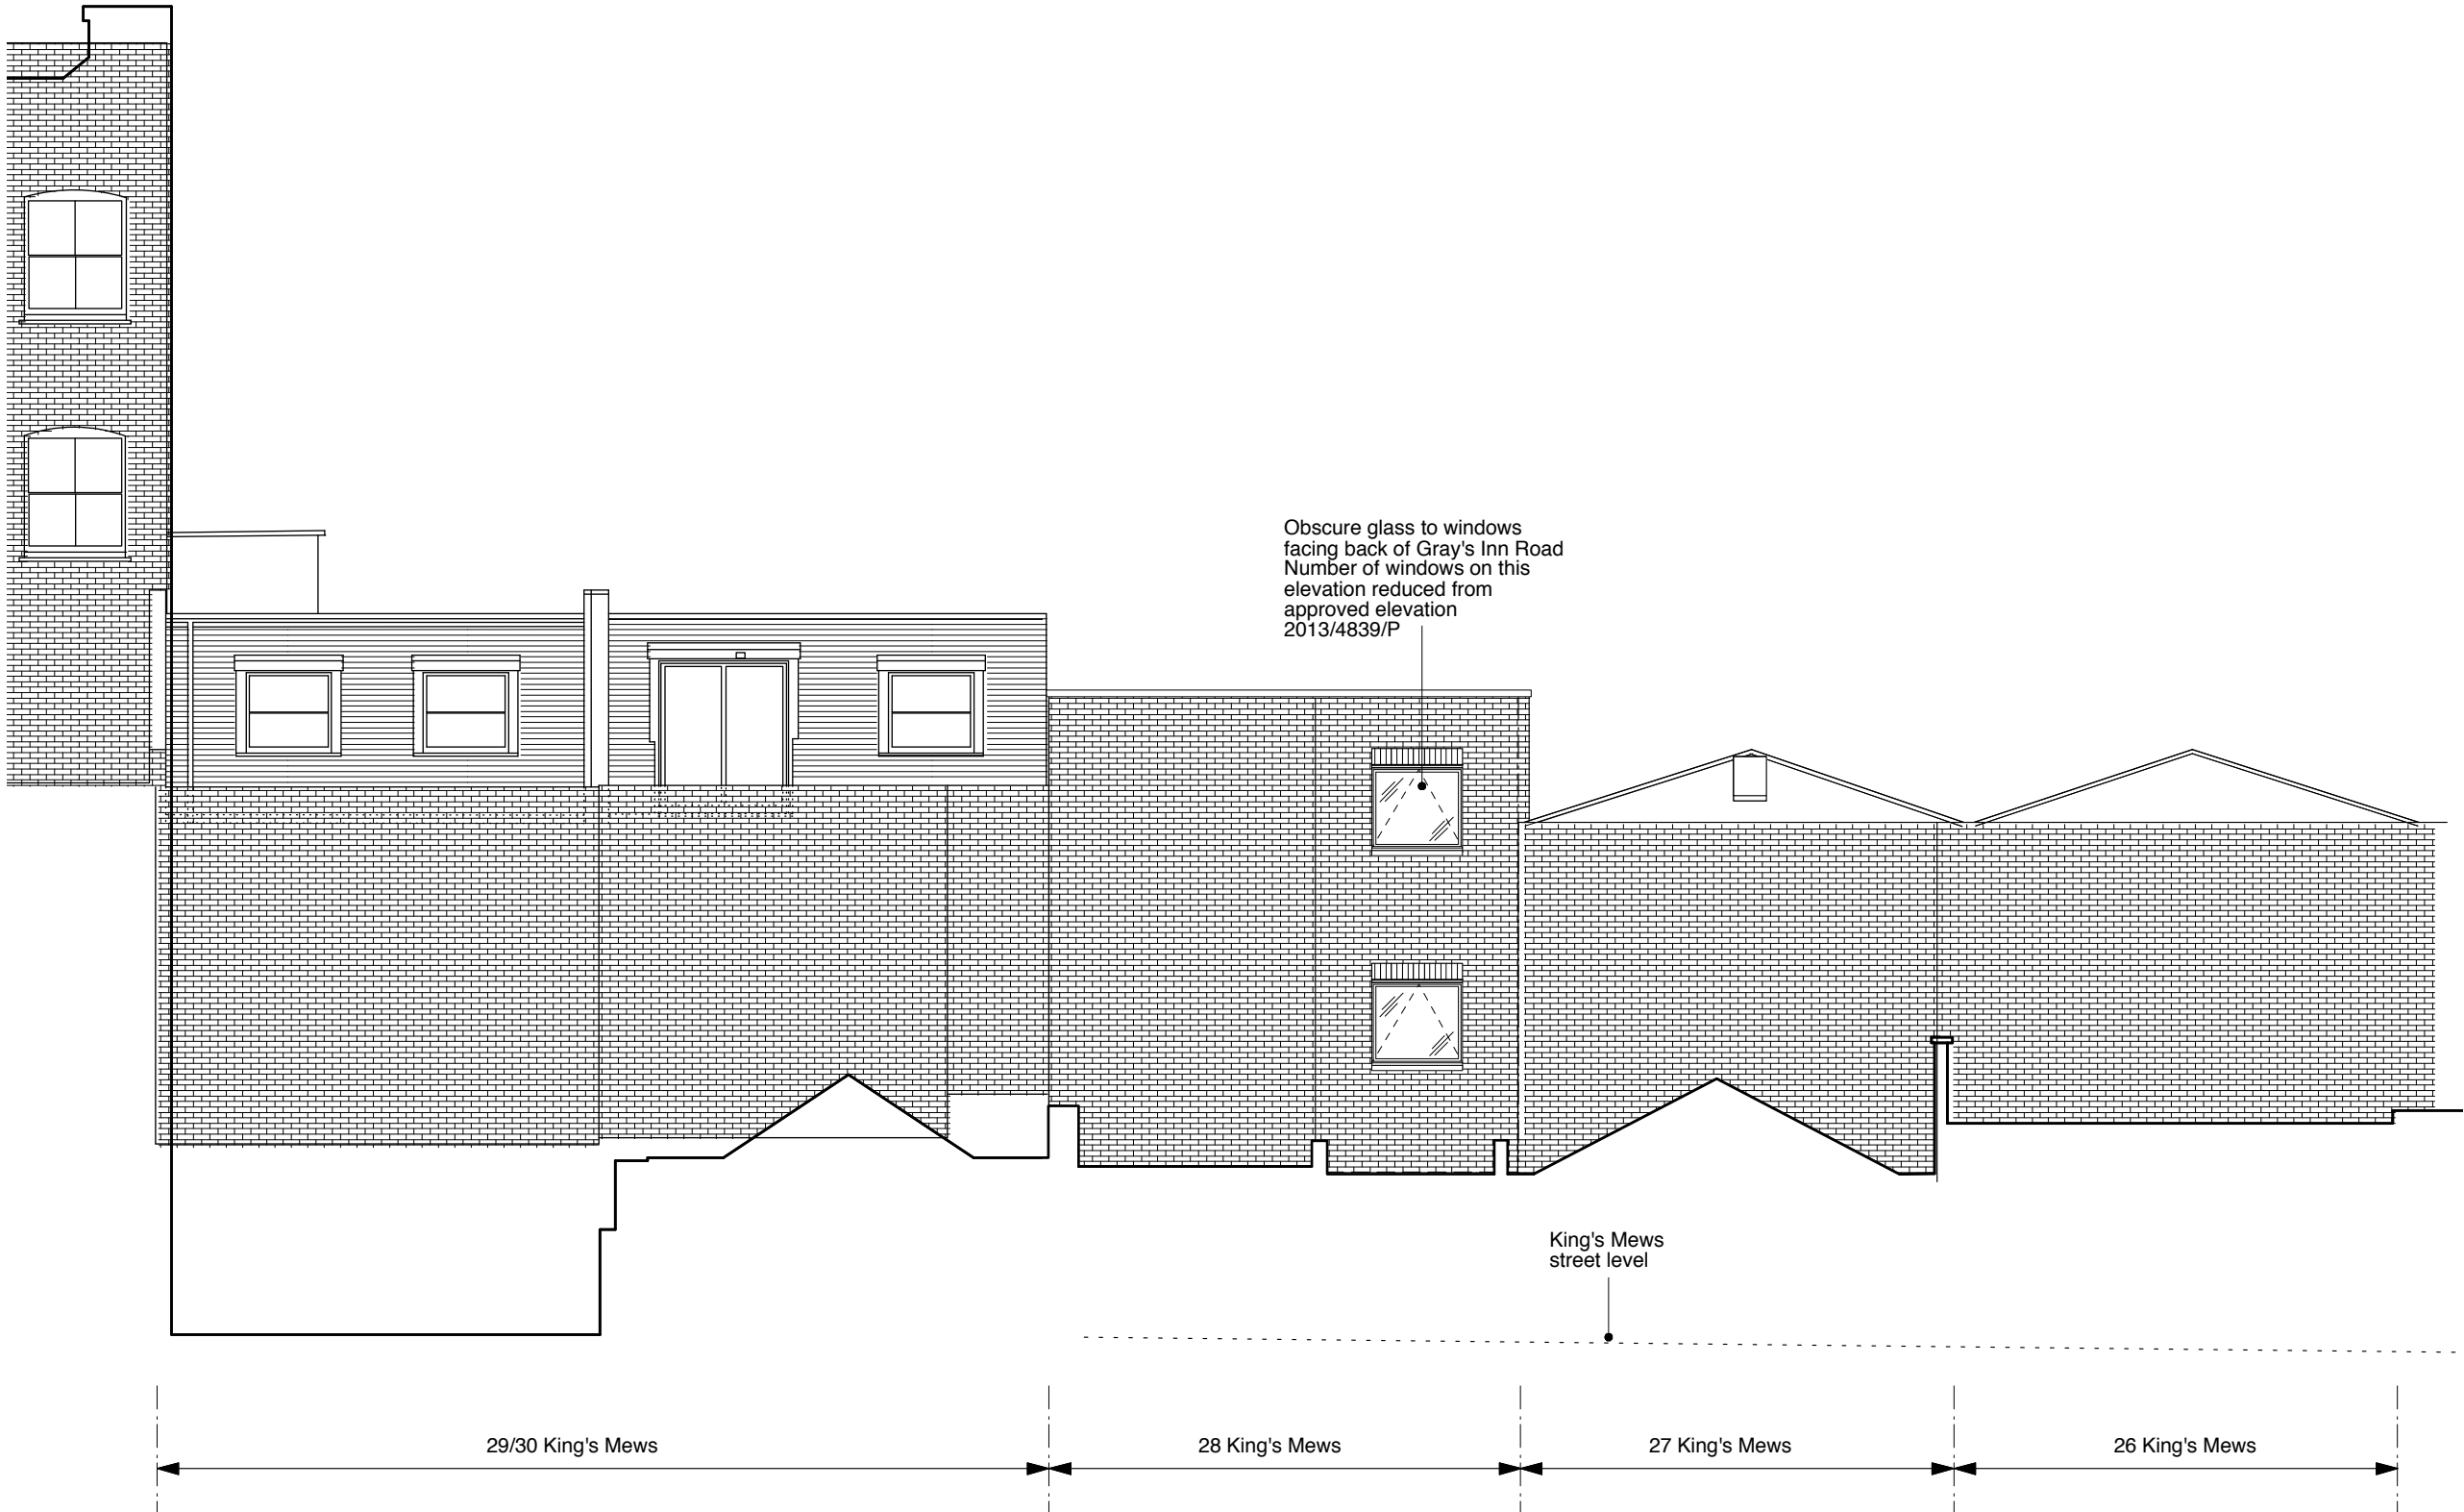

PROPOSED REAR ELEVATION

This application is a variation on the proposed development granted consent in 2014 (ref 2013/4839/P)

The proposed variations are:

- Change to design of front elevation, at ground floor level
- Change to number of windows onto courtyard, at rear elevation



GENERAL NOTES:

DO NOT SCALE FROM THIS DRAWING.

ALL DIMENSIONS MUST BE CHECKED ON SITE AND ANY DISCREPANCIES VERIFIED WITH THE ARCHITECT.

REV A
09.16 - Change to front elevation and rear window design

CLIENT

MESSRS J, R AND N MACDONAGH

JOB TITLE

**FAMILY HOUSE
28 KING'S MEWS
LONDON WC1**

DRAWING TITLE

**PROPOSED REAR
ELEVATION - SET WITHIN
EXISTING STREETSCENE**

SCALE

1:100@A3

DATE

25.02.13

FT ARCHITECTS LTD

Hamilton House
Mabledon Place
Bloomsbury
WC1H 9BB

020 7953 0388

www.ftarchitects.co.uk

DRAWING No. REVISION

200_03_48 A