


General notes  
1. Dimensioned drawings only. Do not scale off drawings  
2. All dimensions and levels to be checked on site prior to commencement of any works, and or preparation of any shop drawings.  
3. Any discrepancies in coordinates, levels or dimensions must be reported immediately.  
4. All temporary works to be the responsibility of the contractor.  
5. This drawing is to be read in conjunction with all relevant Architect's drawings, specifications and other consultant's information.  
6. Wickham Design Practice retains the copyright to this drawing which may not be reproduced or copied without prior written consent

Rev	Date	Note
A	30.09.16	Extension size reduced




1 Existing Building Front Elevation  
Scale: 1:100

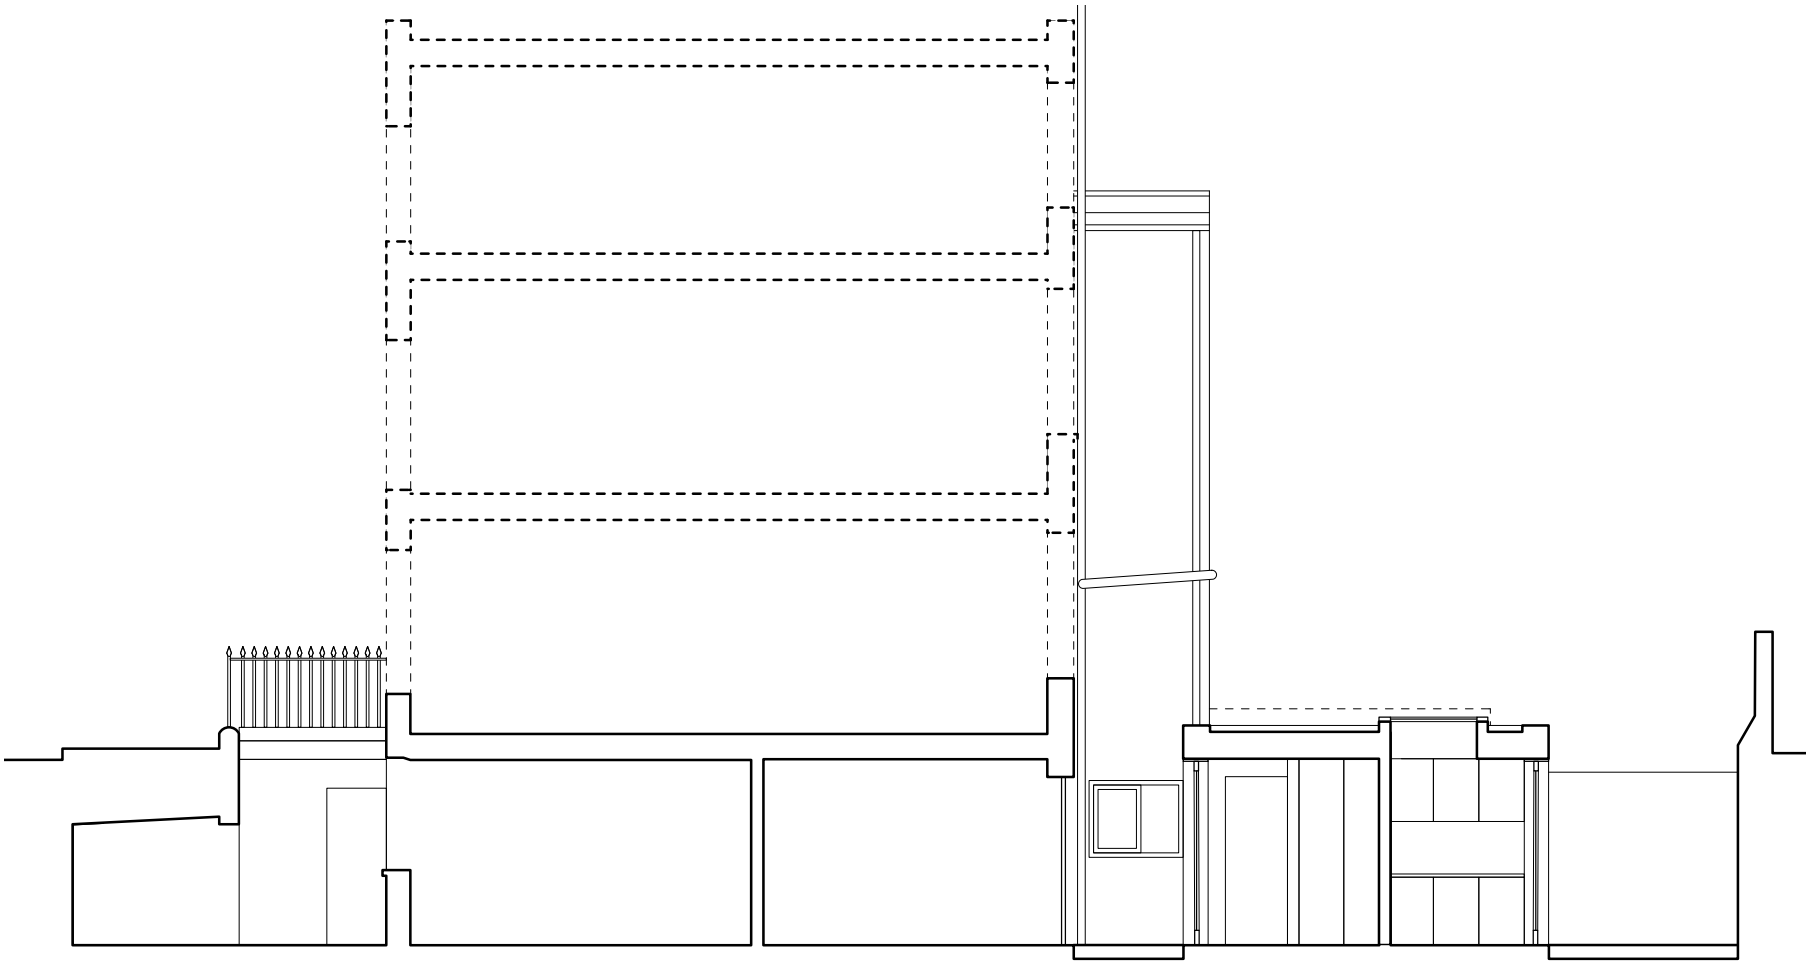

2 Existing Lower Ground Flat Long Section  
Scale: 1:100



3 Existing Building Rear Elevation  
Scale: 1:100

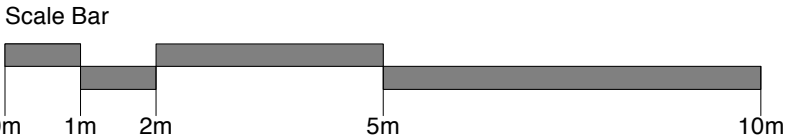

Title  
Proposed Section/ Elevations  
Drawing Number  
16102\_200  
Date  
August 2016  
Purpose  
Planning  
Project  
32c Princess Road  
Client  
Private Client

Revision  
A  
Scale  
1:100 @ A3

Wickham Design Practice