



PROPOSED FRONT ELEVATION



PROPOSED SIDE ELEVATION (FROM NO. 74)




PROPOSED SECTION



PROPOSED REAR ELEVATION



PROPOSED SIDE ELEVATION (FROM NO. 78)

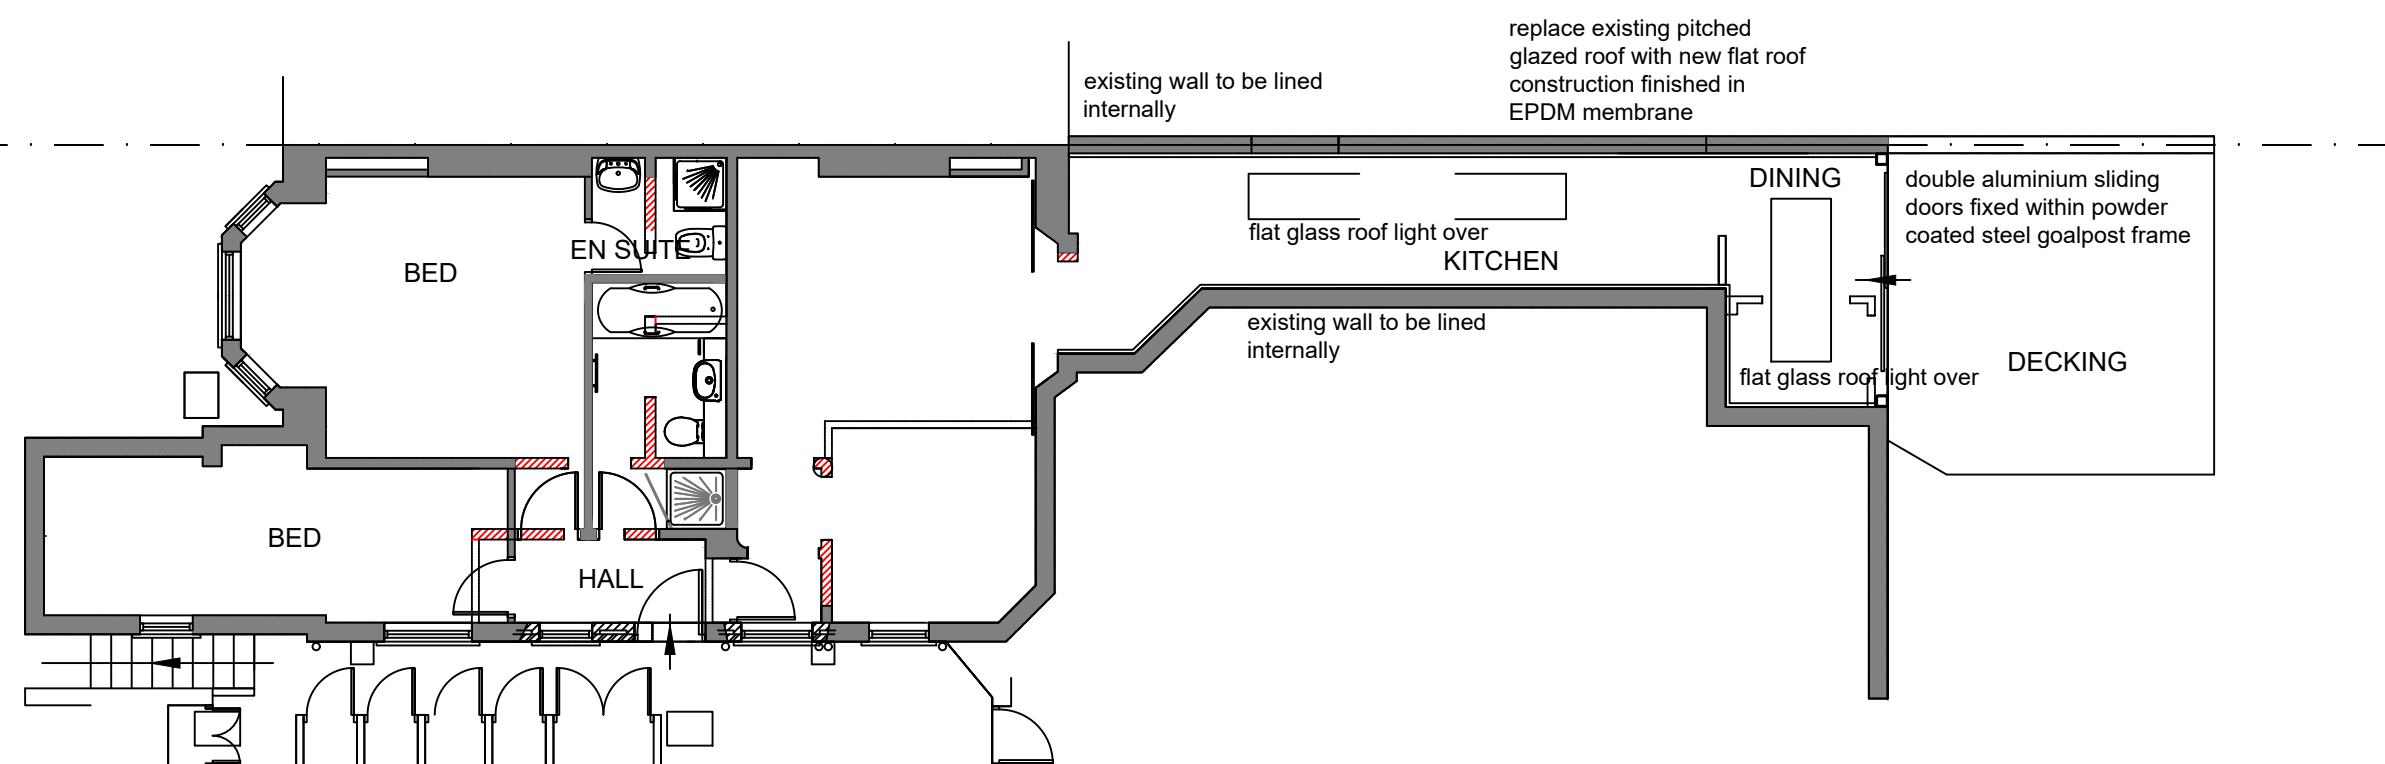

PROPOSED BASEMENT FLOOR PLAN



PROPOSED BLOCK PLAN (SCALE 1:500)

Finishes:
 New walls - brickwork to match existing
 Windows - Timber sash to match existing
 Roof - EPDM membrane finish to flat roof
 Roof - Aluminium glass flat roof lights where indicated
 Doors - double sliding aluminium doors to rear elevation
 Rainwater goods - to match existing
 Boundary wall - brick wall with timber infill at 1800mm high

IMPORTANT
 THE CONTRACTOR IS RESPONSIBLE FOR THE SETTING OUT OF THE WORKS. ALL DIMENSIONS MUST BE OBTAINED FROM OR CHECKED ON SITE.
 FIGURED DIMENSIONS TO BE USED. DO NOT SCALE FROM DRAWINGS.
 THIS DRAWING AND ITS CONTENTS ARE SUBJECT TO COPYRIGHT AND SHOULD NOT BE REPRODUCED IN PART OR WHOLE WITHOUT THE APPROVAL OF ICON MANAGEMENT LTD

A	Revisions amended to flat roof type, note re: retaining existing boundary wall and extending in brickwork to match added.	03/10/2016
Rev:		



ICON MANAGEMENT LTD
 The WAP Building
 Oak Lane
 Whittle - Springs
 Lancashire
 PR10 5AE

Client: MR A WHITE

Project: 76 PARKHILL ROAD
 LONDON
 NW3 2YT

Title: PROPOSED ELEVATIONS
 PROPOSED SECTION
 PROPOSED FLOOR PLAN
 BLOCK PLAN (SCALE 1:500)

Drawn by: MR	Date: 3/16	Scale: 1:100 @ A1
Checked by:	Date:	Drawing No: PH-1007-PLN
Approved by:	Date:	Rev: A

