


01 First Floor Plan - Existing
Scale 1:100@A3

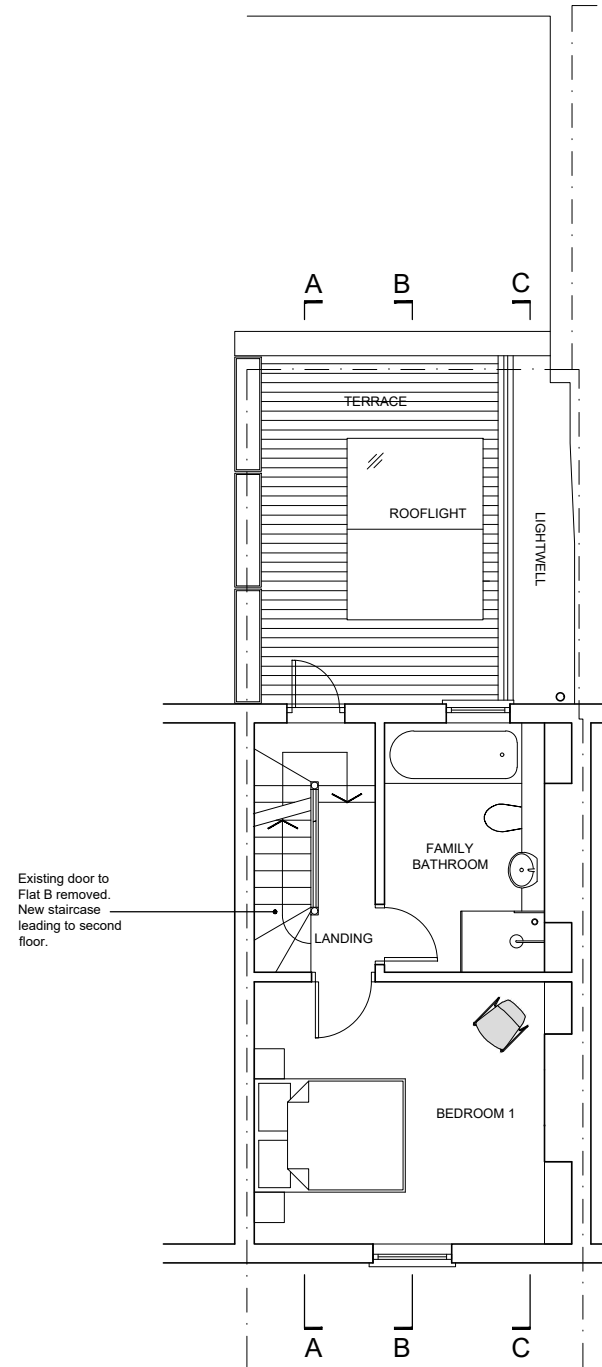

02 First Floor Plan - Proposed
Scale 1:100@A3

GENERAL NOTES:
The contractor shall check and verify all dimensions on site and report any discrepancies to the architect in writing before proceeding with work.
Drawings shall not be scaled.

For exterior modifications to 3 Britannia Street, please refer to Drawings:
1604-10-A-PL(20)B1-501 A
1604-10-A-PL(20)0-501 B
1604-10-A-PL(20)1-501 B
1604-10-A-PL(20)2-501 B
1604-10-A-PL(25)M-201 A
1604-10-A-PL(25)M-501 A
1604-10-A-PL(25)M-202 A
1604-10-A-PL(25)M-502 B
1604-10-A-PL(26)M-501 B
1604-10-A-PL(26)M-502 B
1604-10-A-PL(26)M-503 B
1604-10-A-PL(25)0-501 A


All exterior alterations can be found under separate Planning Application Ref: 2015/2124/P

Rev	Date	Reason for Issue	Checked by	Approved by
A	03.10.16	For Planning	DM	DM

Architect

dmcaarchitects

99A Huddleston Road
London
N7 0EH
+44 7912 209386
www.dmca-architects.com

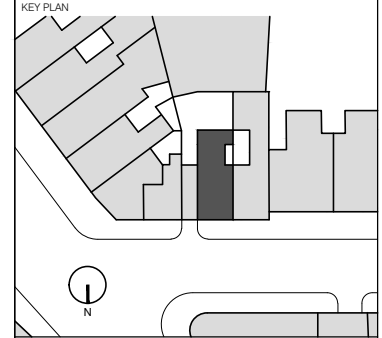

Project
3 BRITANNIA STREET
Interior Refurbishment and Conversion
Client
H Errington & F Baccanello

Location
3 BRITANNIA STREET
LONDON, WC1X 9JT

Title
FIRST FLOOR
EXISTING AND PROPOSED PLAN

Status	PLANNING	Scale	1:100@A3
Project Number	1601-20		
Drawing Number	A-PL(20)1-501	Rev.	A