


Notes
 - This drawing is for town planning purposes only
 - It is not to be used for construction
 - The client is responsible for obtaining all statutory provisions including Building Regulations approval, works under the Party Wall Act 1996, and CDM Regulations 2015
 - Any figured dimensions are based on limited survey information. All figured dimensions are to be verified by the contractor prior to the commencement of works


P001
 REV A - 03.10.16

St Anargyre House
 Gordon House Road, London, NW5

Scale: 1:100 @ A3 Date May 2016


Drwg no: 1GHR/P001 RKT

 New Upvc slim line, timber effect, sealed double glazed units - white colour frames

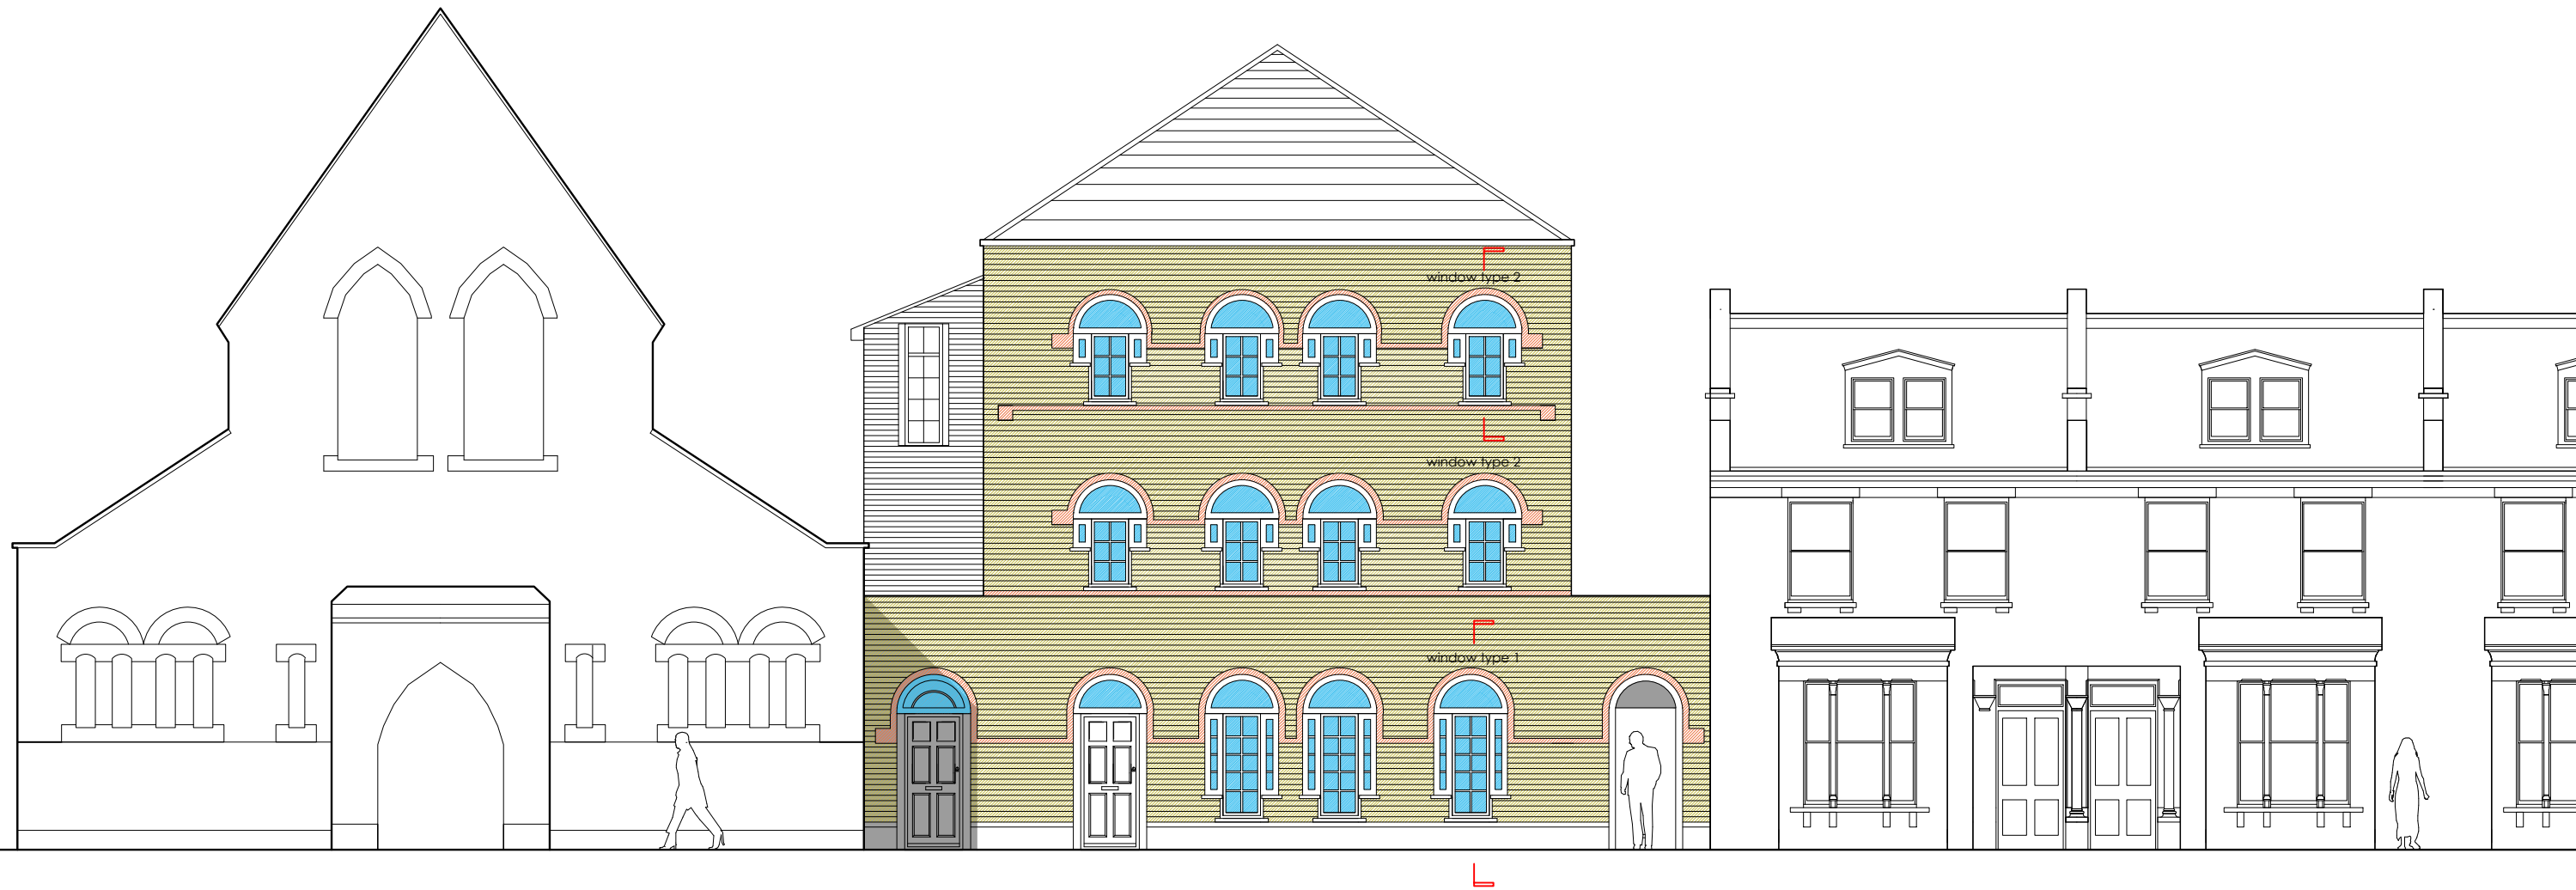

Front elevation proposed

1:100@a3

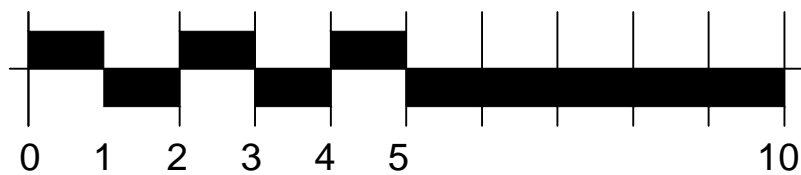

© rahul taheem 2016

Rahul Taheem Bsc, Grad Dip Arch, MA

Architectural consultancy
 159 Brent Street, Hendon
 London, NW4 4DH
 t: +44 (0)7980 883228
 E: rahulkaheem@hotmail.co.uk