

NOTES :  
ALL DIMENSIONS MUST BE CHECKED ON SITE AND NOT SCALED FROM THIS DRAWING

DATE	REVISION

COPYRIGHT:  
R.P.ARCHITECTURAL SERVICES  
39A NORWICH ROAD  
NORTHWOOD  
MIDDLESEX  
HA6 1ND  
Tel: 07753 659794

CLIENT:  
  
JOB TITLE:  
  
1, HONEYBOURNE ROAD  
LONDON  
NW6 1HH

DRAWING TITLE:  
  
EXISTING AND PROPOSED  
REAR ELEVATIONS

SCALE : 1:100

DATE: OCT/2016      DRAWN: RPA


DRG. NO. RPA/1/HBR/202	REV.
---------------------------	------



EXISTING REAR ELEVATION




PROPOSED REAR ELEVATION

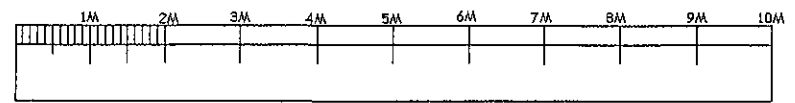

SCALE BAR

NOTES:  
ALL DIMENSIONS MUST BE CHECKED ON SITE AND NOT SCALED FROM THIS DRAWING

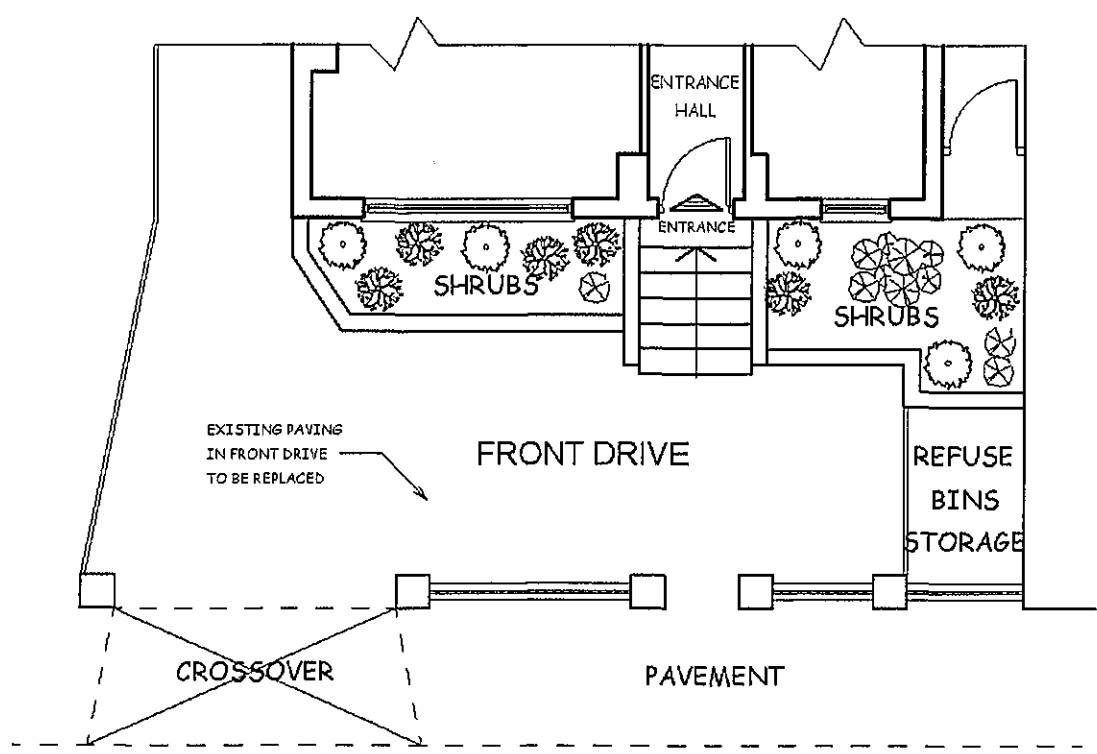

FOR EXISTING FRONT GARDEN WALL ELEVATION REFER TO SEE DRAWING No.103

A	DATE	REVISION

COPYRIGHT:  
R.P.ARCHITECTURAL SERVICES  
39A NORWICH ROAD  
NORTHWOOD  
MIDDLESEX  
HA6 1ND  
Tel: 07753 659794

CLIENT:


JOB TITLE:  
  
1, HONEYBOURNE ROAD  
LONDON  
NW6 1HH

DRAWING TITLE:  
  
EXISTING FRONT GARDEN LAYOUT


SCALE : 1:100

DATE: OCT/2016      DRAWN: RPA


DRG. NO. <b>RPA/1/HBR/101</b>	REV.
----------------------------------	------

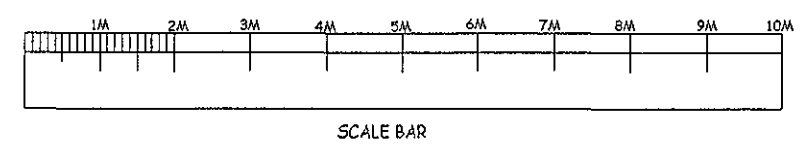


NOTES:  
ALL DIMENSIONS MUST BE CHECKED ON SITE AND NOT SCALED FROM THIS DRAWING

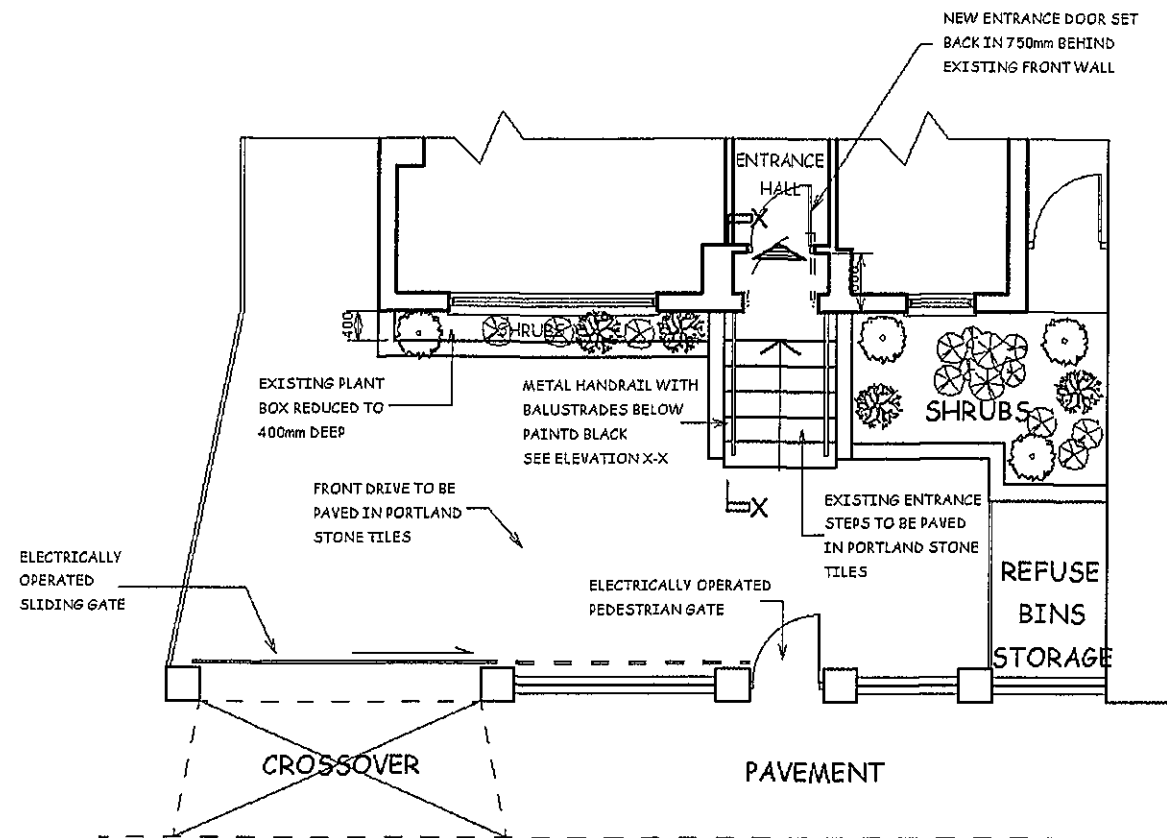

FOR PROPOSED FRONT GARDEN WALL ELEVATION REFER TO SEE DRAWING No.103

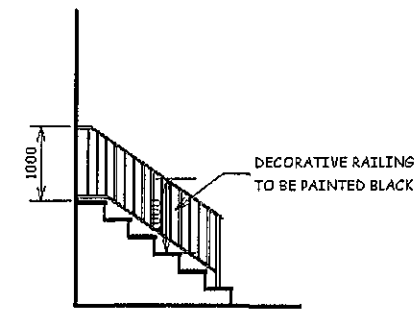

ELEVATION X-X

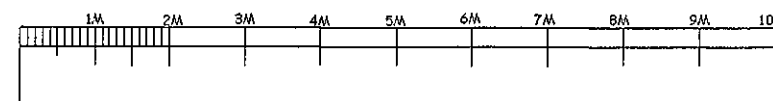

SCALE BAR

DATE	REVISION

COPYRIGHT:

R.P.Architectural Services  
39A NORWICH ROAD  
NORTHWOOD  
MIDDLESEX  
HA6 1ND  
Tel: 07753 659794

CLIENT:

JOB TITLE:

1, HONEYBOURNE ROAD  
LONDON  
NW6 1HH

DRAWING TITLE:

PROPOSED FRONT  
GARDEN LAYOUT

SCALE: 1:100


DATE: OCT/2016

DRAWN: RPA

DRG. NO.


RPA/1/HBR/102

REV.

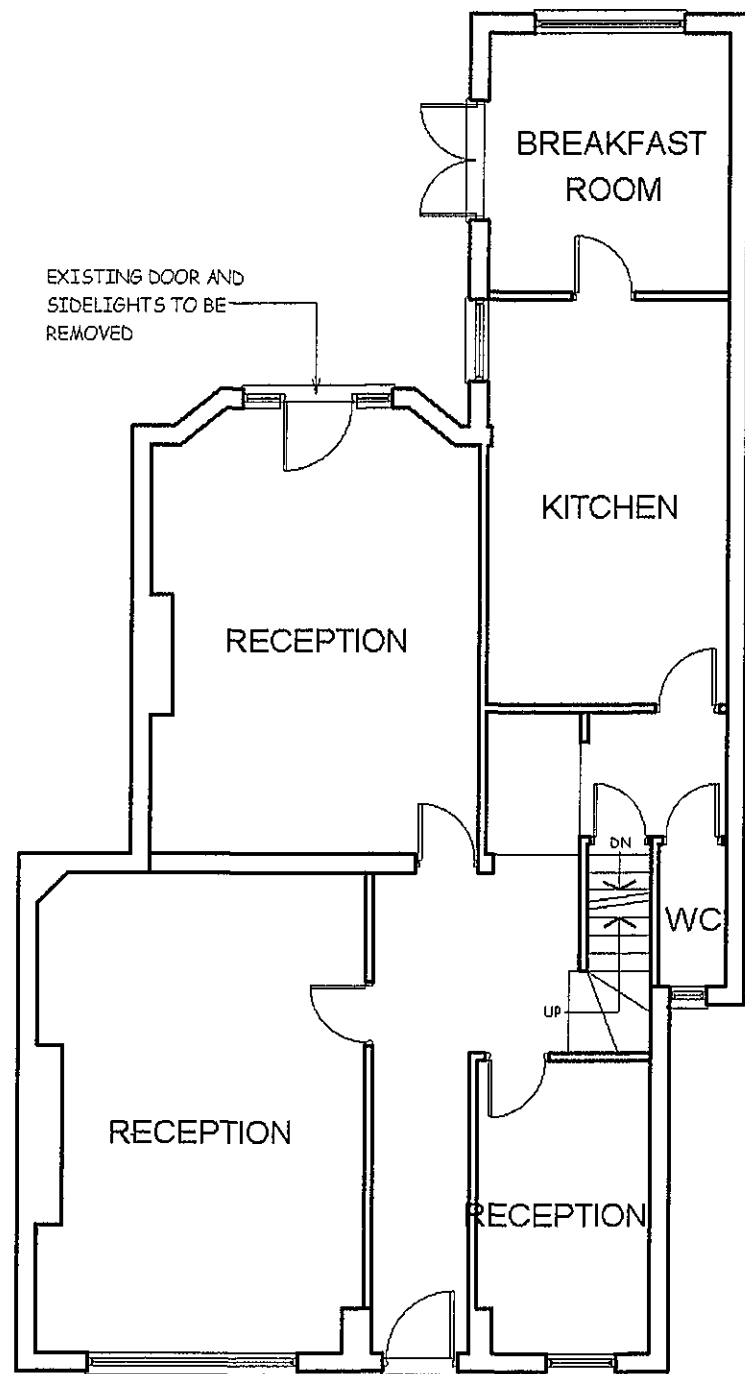


EXISTING GROUND FLOOR

NEW FRENCH DOORS WITH  
SIDELIGHTS (SEE PROPOSED  
ELEVATION ON DRAWING  
No.202)

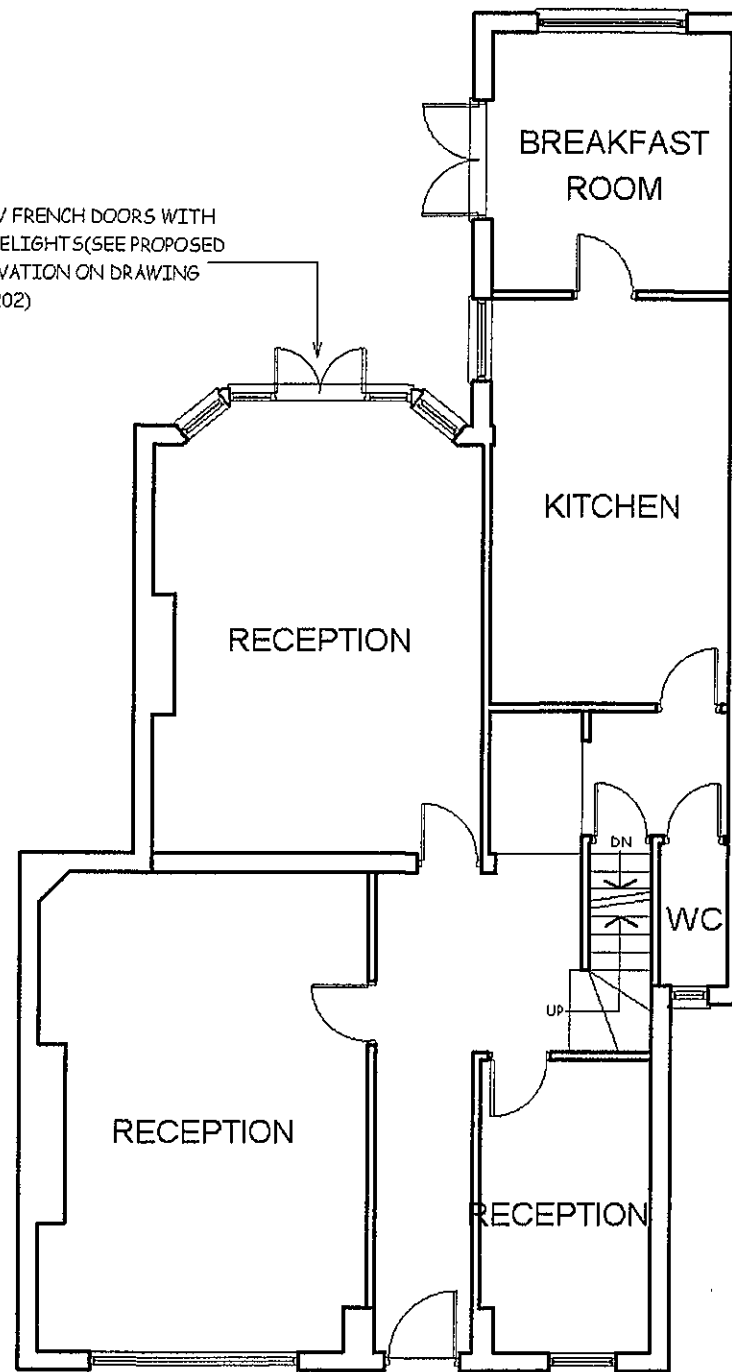

PROPOSEED GROUND FLOOR  
(SHOWING ALTERATION TO  
REAR WINDOW) BAY

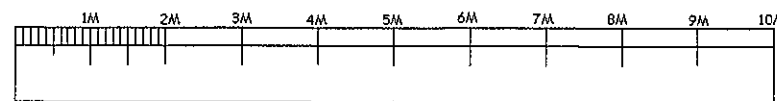

SCALE BAR

NOTES:  
ALL DIMENSIONS MUST BE CHECKED ON SITE AND  
NOT SCALED FROM THIS DRAWING

DATE	REVISION
A	

COPYRIGHT:  
R.P.ARCHITECTURAL SERVICES  
39A NORWICH ROAD  
NORTHWOOD  
MIDDLESEX  
HA6 1ND  
Tel: 07753 659794

CLIENT:  
  
JOB TITLE:  
  
1, HONEYBOURNE ROAD  
LONDON  
NW6 1HH


DRAWING TITLE:  
  
EXISTING AND PROPOSED  
GROUND FLOOR

SCALE : 1:100


DATE: OCT/2016      DRAWN: RPA

DRG. NO. <b>RPA/1/HBR/201</b>	REV.
----------------------------------	------


NOTES:  
ALL DIMENSIONS MUST BE CHECKED ON SITE AND  
NOT SCALED FROM THIS DRAWING

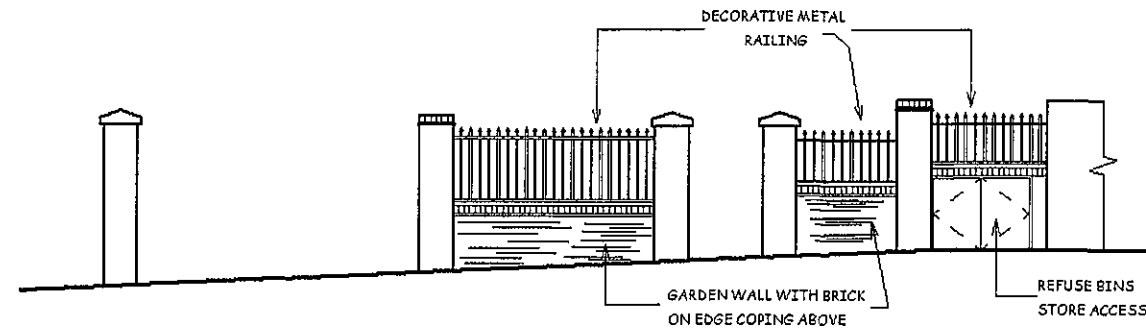

EXISTING FRONT GARDEN WALL ELEVATION

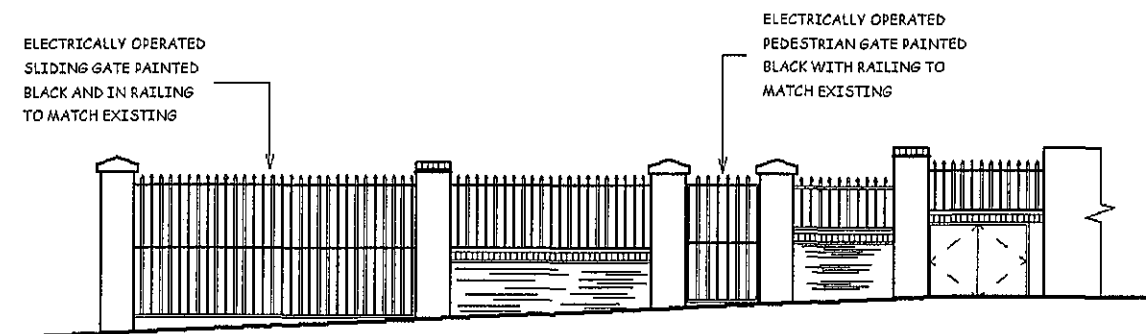

PROPOSED FRONT GARDEN WALL ELEVATION

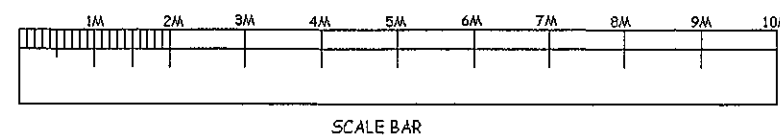

A	
DATE	REVISION

COPYRIGHT:  
R.P.Architectural Services  
39A NORWICH ROAD  
NORTHWOOD  
MIDDLESEX  
HA6 1ND  
Tel: 07753 659794

CLIENT:

JOB TITLE:

1, HONEYBOURNE ROAD  
LONDON  
NW6 1HH

DRAWING TITLE:

FRONT GARDEN  
WALL ELEVATIONS

SCALE : 1:100

DATE: OCT/2016      DRAWN: RPA

DRG. NO. RPA/1/HBR/103	REV.
---------------------------	------