



@ 1:20 **Existing Front Elevation**

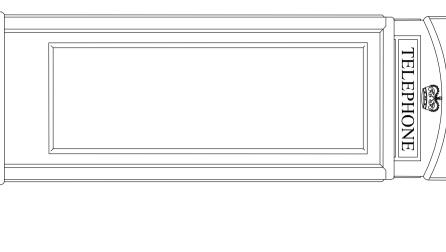

Existing Rear Elevation @ 1 : 20

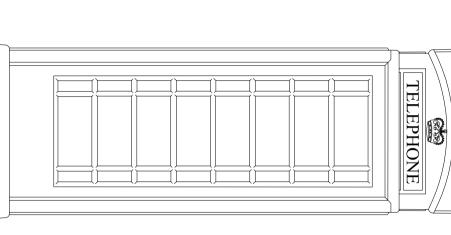

1:1250

Location Plan

Rev. A 29.05.15 Box orientation amended at planners' request

DATE COMMENT

REV BY FMB

TELEPHONE


This drawing is copyright and may not be copied or reproduced without the written consent of this practice


The contractor is responsible for setting out and must check all levels and dimensions prior to work being put in hand

This drawing should not be scaled. Only written dimensions are to be taken in respect of this project

The Architect is to be immediately notified of any suspect omissions or


Existing Side Elevation 1 @ 1 : 20

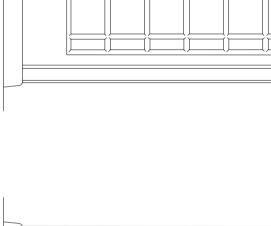

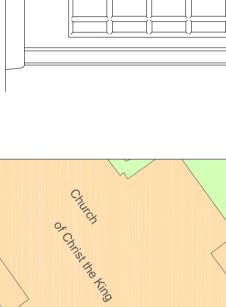

Existing Side Elevation 2


@ 1:20

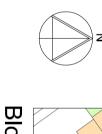


1:500 Block Plan



012345 10 15 LULLILLI | 1 METRES 1:500 Scale Bar

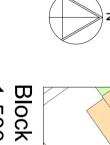

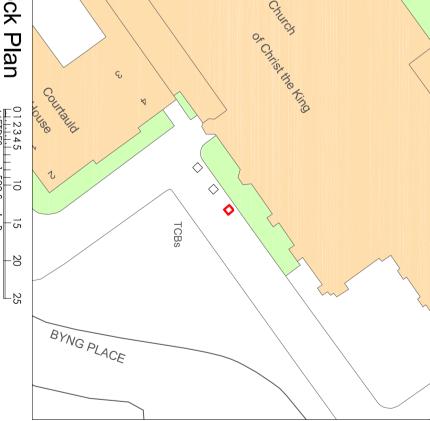



 $M\ B\ DESIGN\ AND\ BUILD\ LTD$ chartered architects and planning consultants

Sussex Innovation Centre Science Park Square, Falmer Brighton, East Sussex, BN1 9SB Telephone: 01273 625911 Fax: 01273 666381 www.milesbroearchitects.co.uk




PROJECT CHANGE OF USE FROM 1NO. PHONE BOX TO 1NO. OFFICE POD

@ OUTSIDE CHURCH OF CHRIST THE KING, BYNG PLACE, LONDON, WC1E 7LE

DRAWING EXISTING PLANS, ELEVATIONS & SECTIONS AND EXISTING BLOCK & LOCATION PLANS

job no 9232-16.15	scale 1:20, 1:500 1:1250 @ A2
drawing no EX02	date Oct 2016
revision	drawn FMB

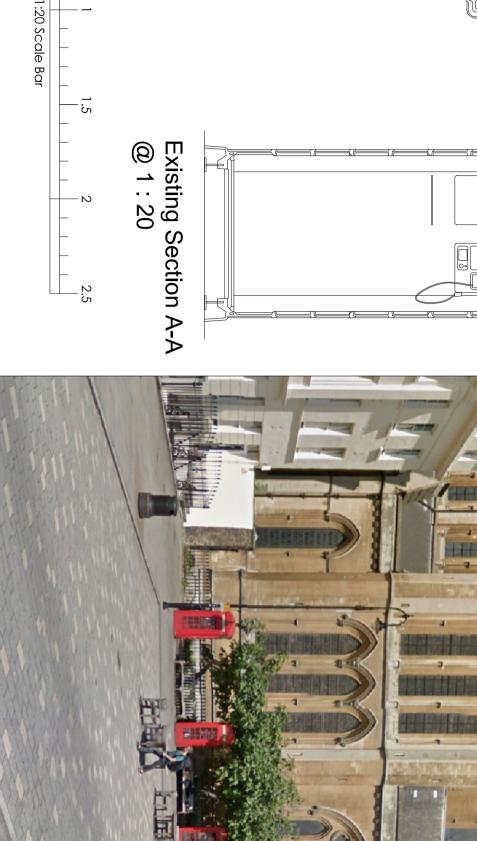

Existing Plan @ 1 : 20

A-A

Image 1 - Phone Box(es) In-Situ NTS

METRES