



Jamon Jamon Restaurant


Existing Side Elevation

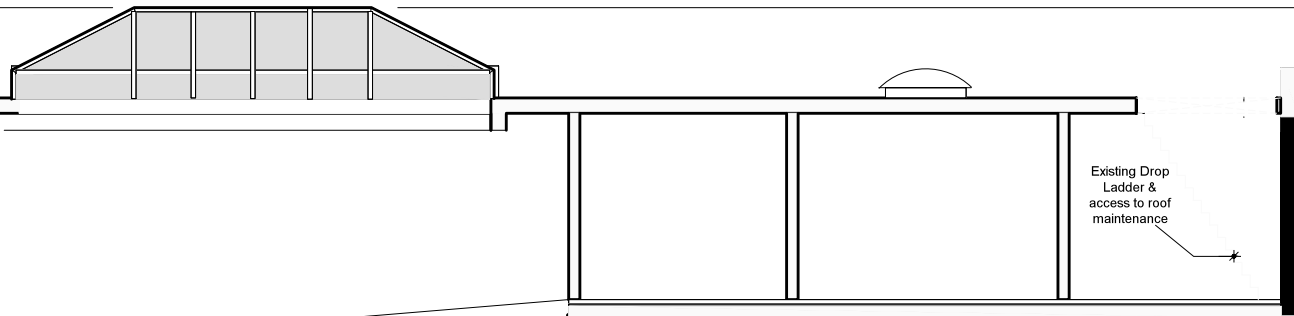

Existing Drop Ladder & access to roof maintenance

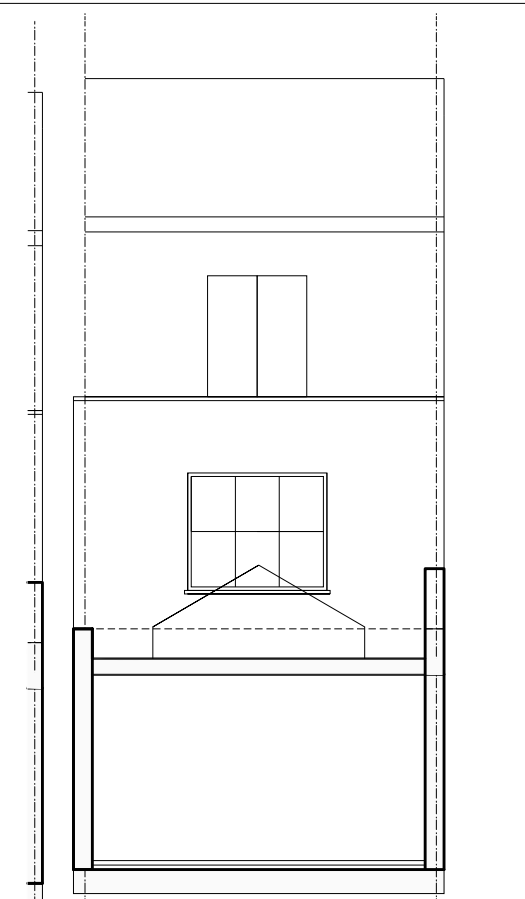


Existing Back Elevation

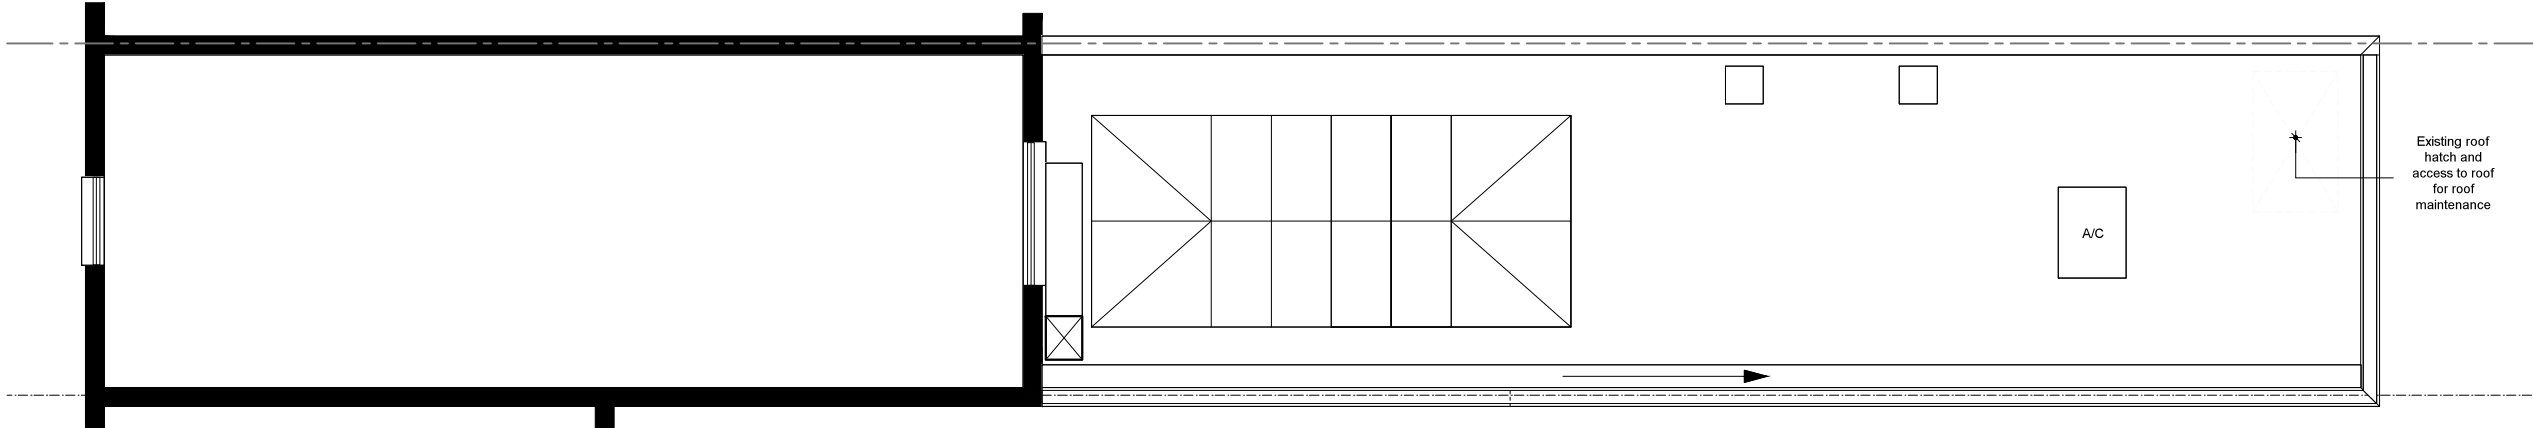


Existing Roof Plan

Existing roof hatch and access to roof for roof maintenance

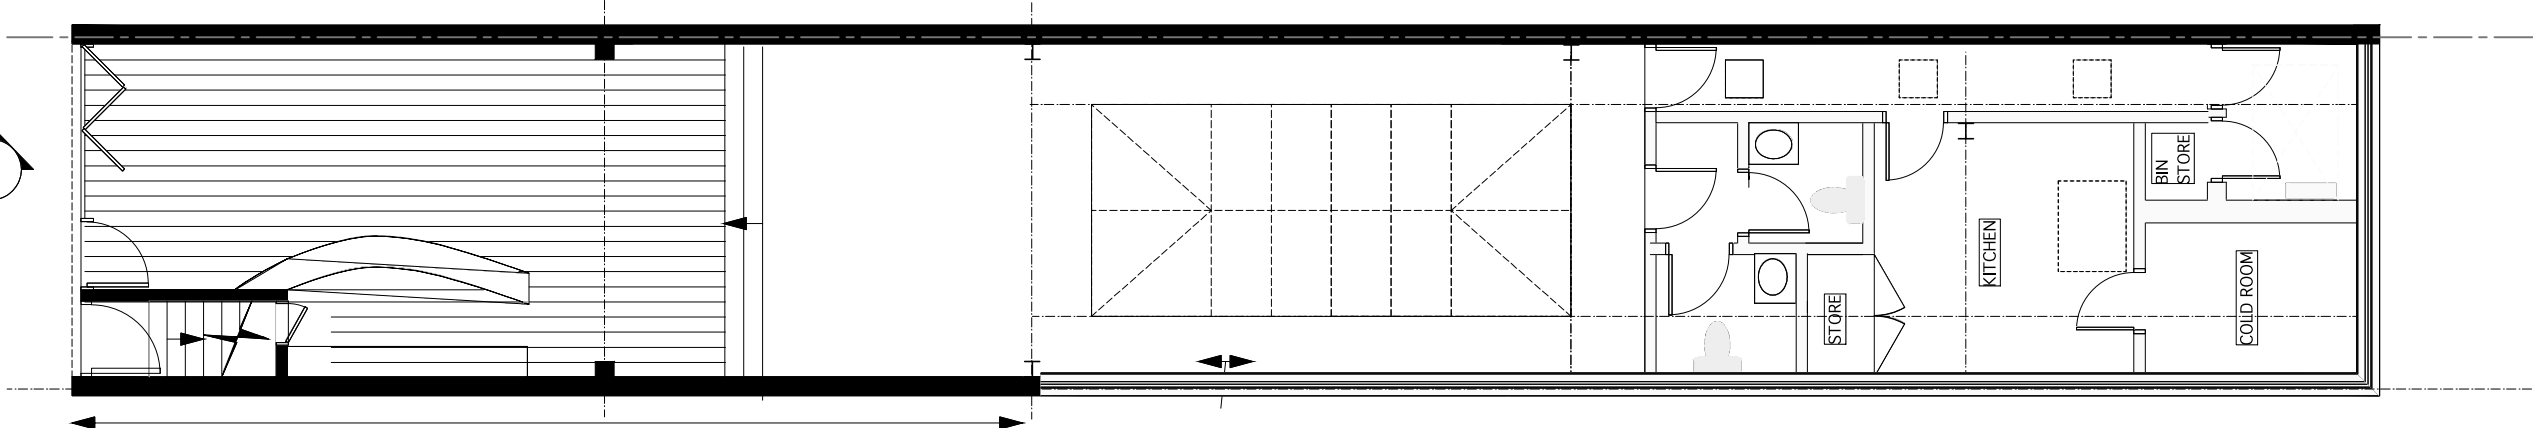

Existing Ground Floor Plan

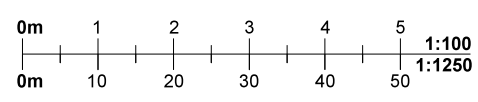

Andreas + Buxton Associates
 CHARTERED ARCHITECT
 9 Louisa Street London E1 4NF
 + 44 07980447962 e-mail: cdbuxton@me.com

Rev	Date	Project	Job Title	Drawing Title	Date	Scale	Drg. No.	Rev.
		38 Parkway NW1 7AH	Proposed wooden shed for additional storage & proposed wooden privacy screening.	Existing Plans and Elevations	07/10/2016	1:100 @ A3	JAM/16/A/01	