




REVISIONS		
Rev.	Date	By
1	07.10.16	MG
PLANNING ISSUE		

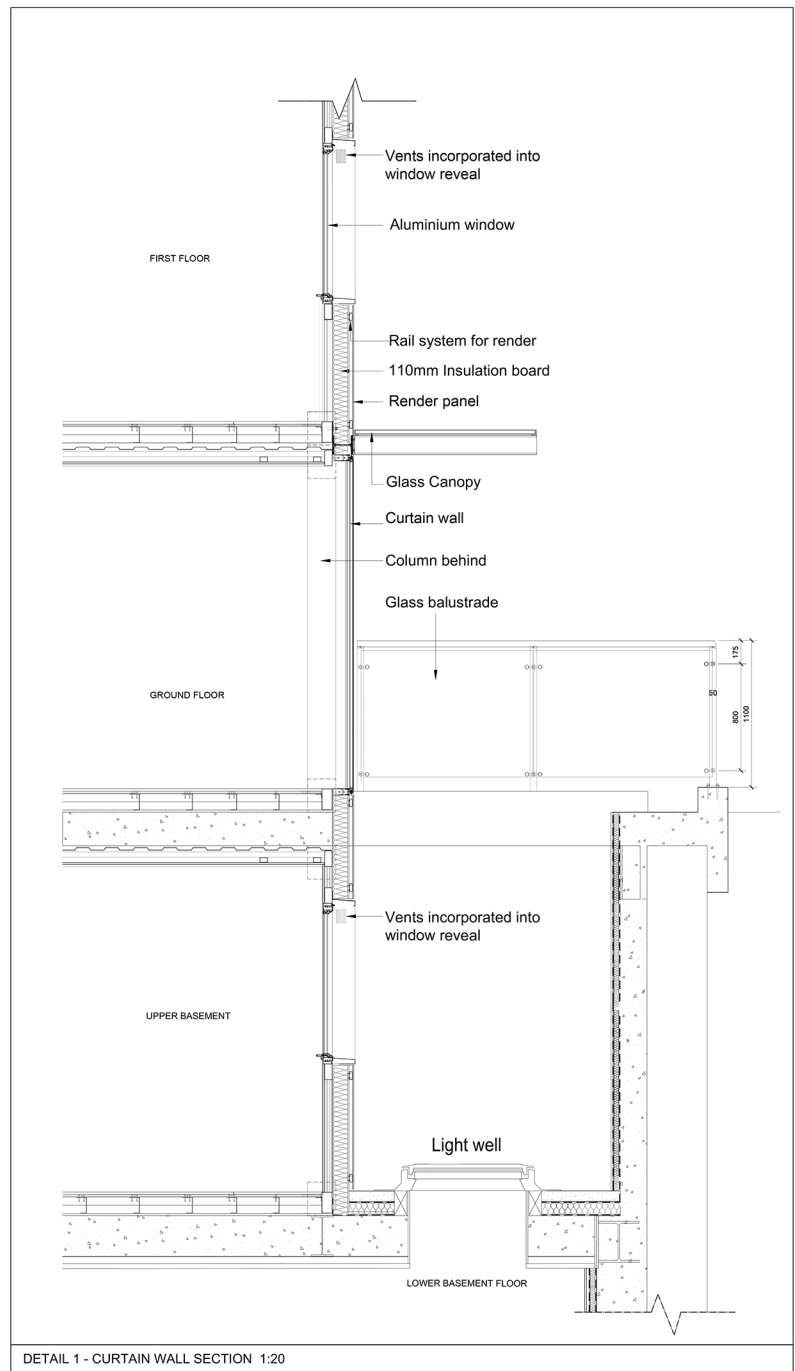

DETAIL 1 - CURTAIN WALL SECTION 1:20

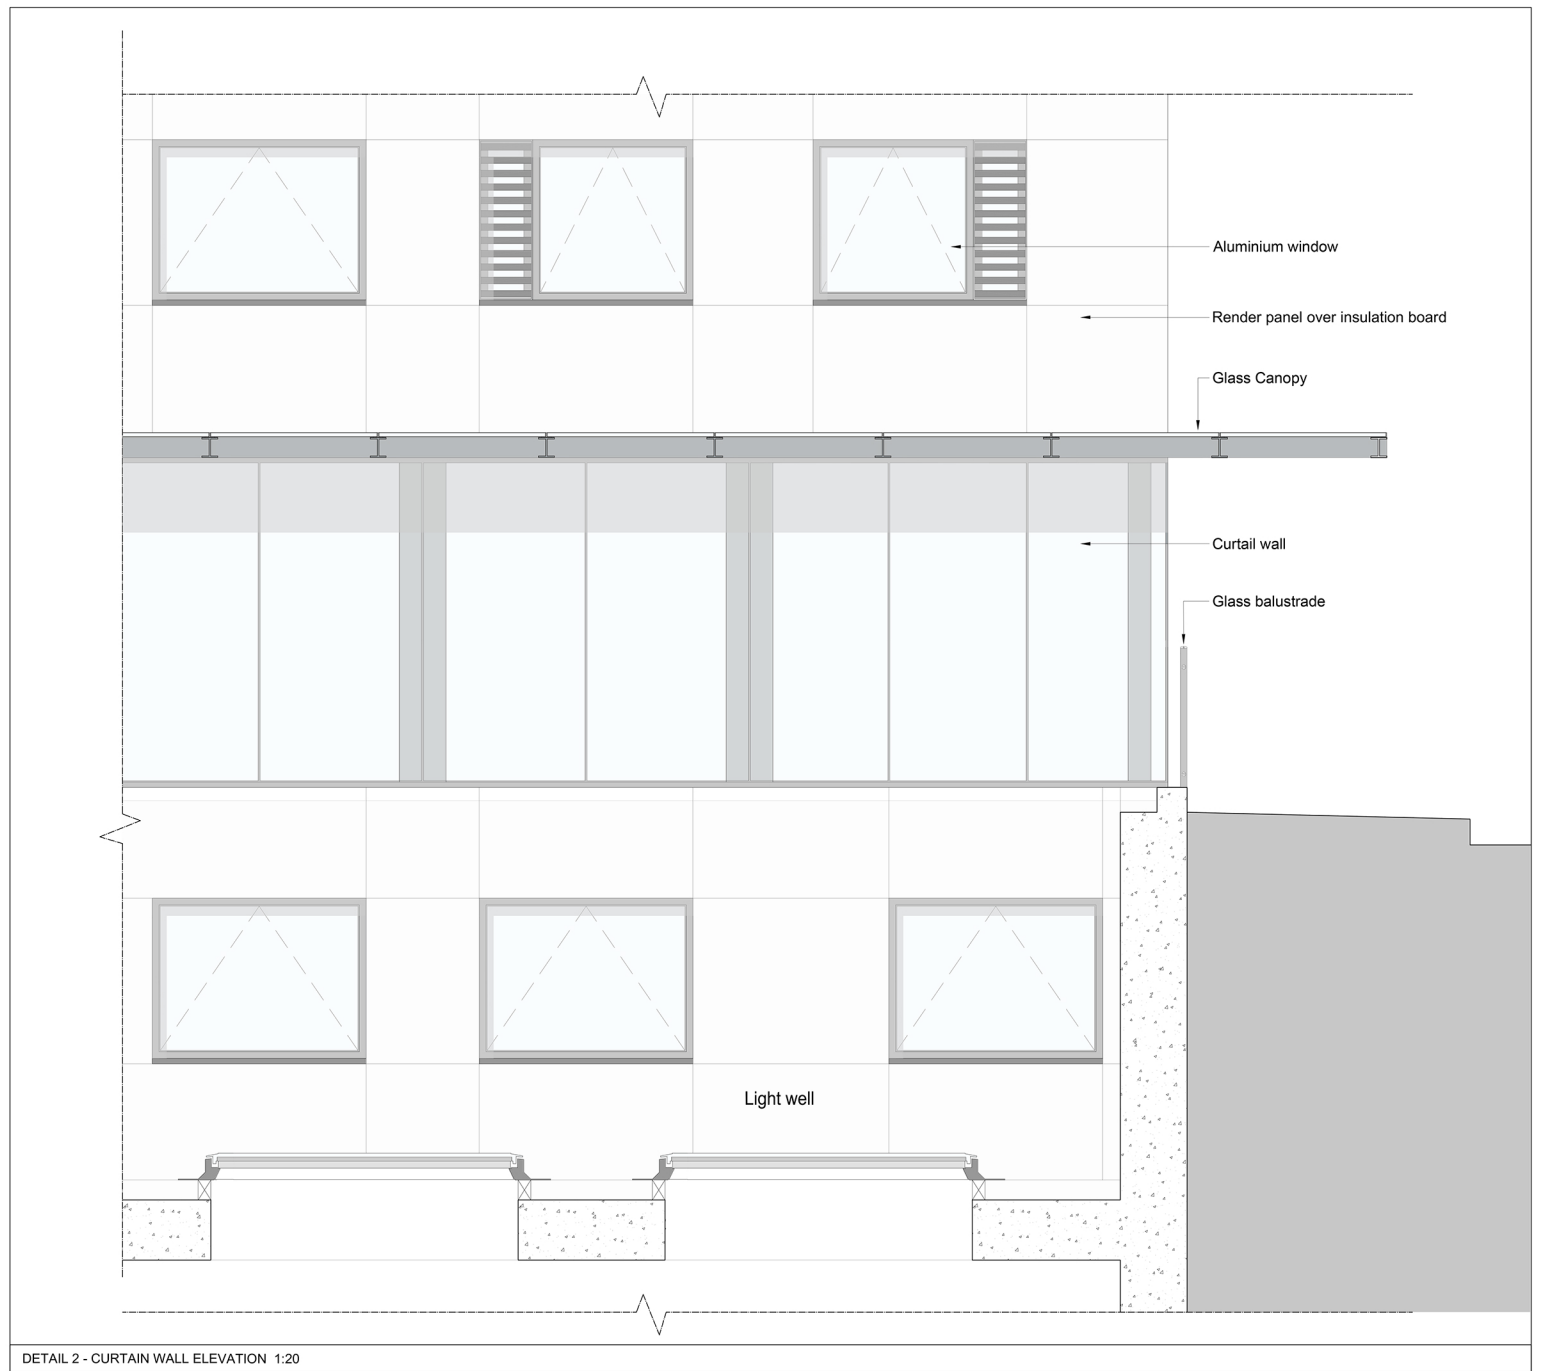

DETAIL 2 - CURTAIN WALL ELEVATION 1:20

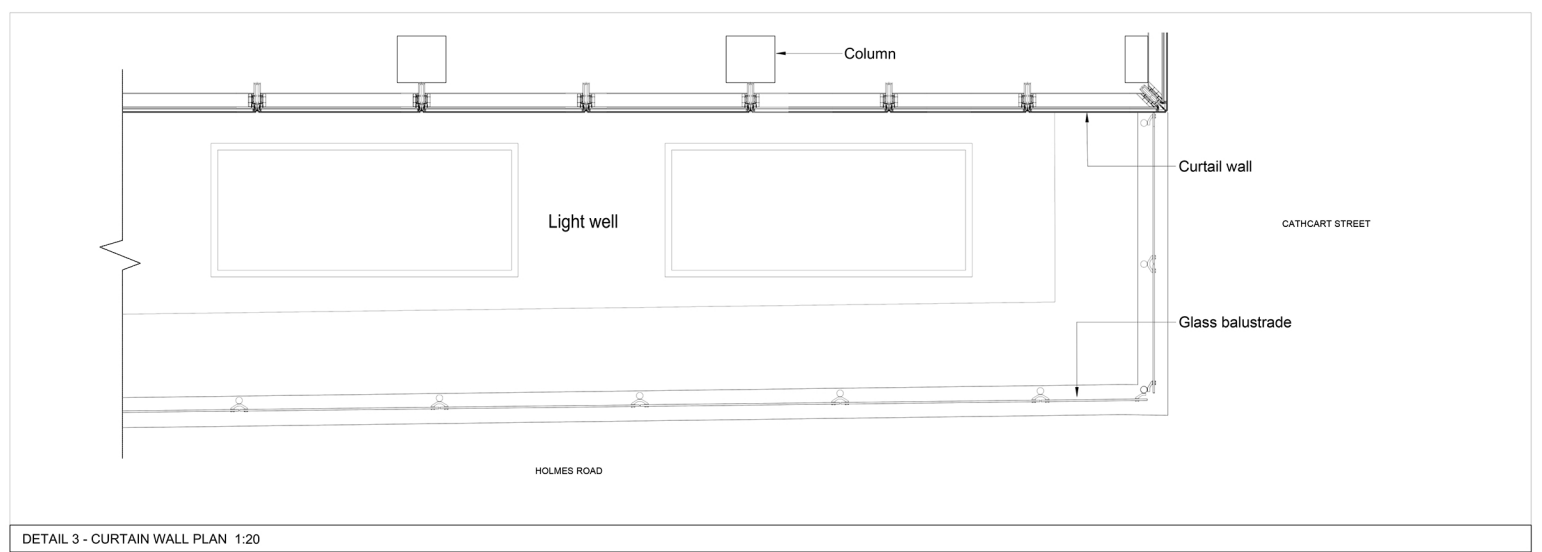

DETAIL 3 - CURTAIN WALL PLAN 1:20

PLANNING ISSUE

ALL DIMENSIONS TO BE CHECKED ON SITE
WORK TO FIGURED DIMENSIONS ONLY
REPORT DISCREPANCIES TO THE ARCHITECT
AT ONCE BEFORE PROCEEDING

Contemporary Design Solutions

46 Great Marlborough Street
London
W1F 7JF
Telephone: 020 7494 9000 Fax: 020 7494 4944

Client
HALLMARK PROPERTY GROUP

Project Title
**B8/WAREHOUSE & STUDENT ACCOMMODATION
65-69 HOLMES ROAD**

Drawing Title
CURTAIN WALL DETAILS

Scale	1:20 @ A0	Date	SEP 2016
Drawn	MG	Checked	CT
Drawing No.	131050 A(31)300	Rev.	-

CAD plot date: