



[01] EXISTING SECOND FLOOR PLAN

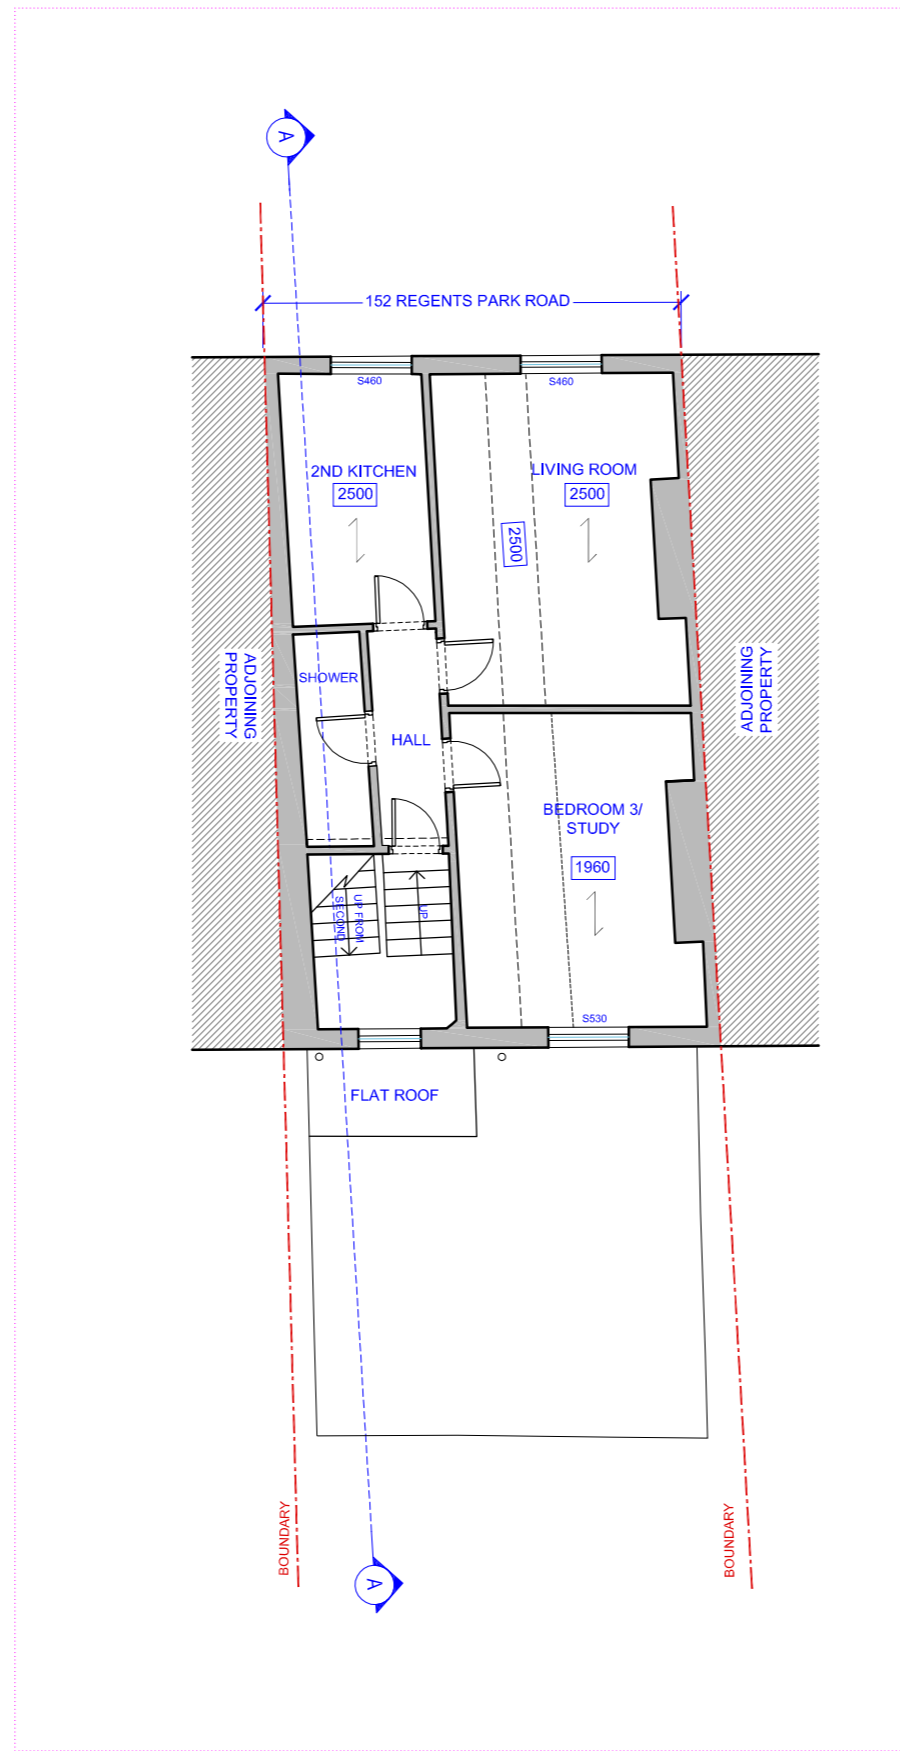


[02] EXISTING THIRD FLOOR PLAN

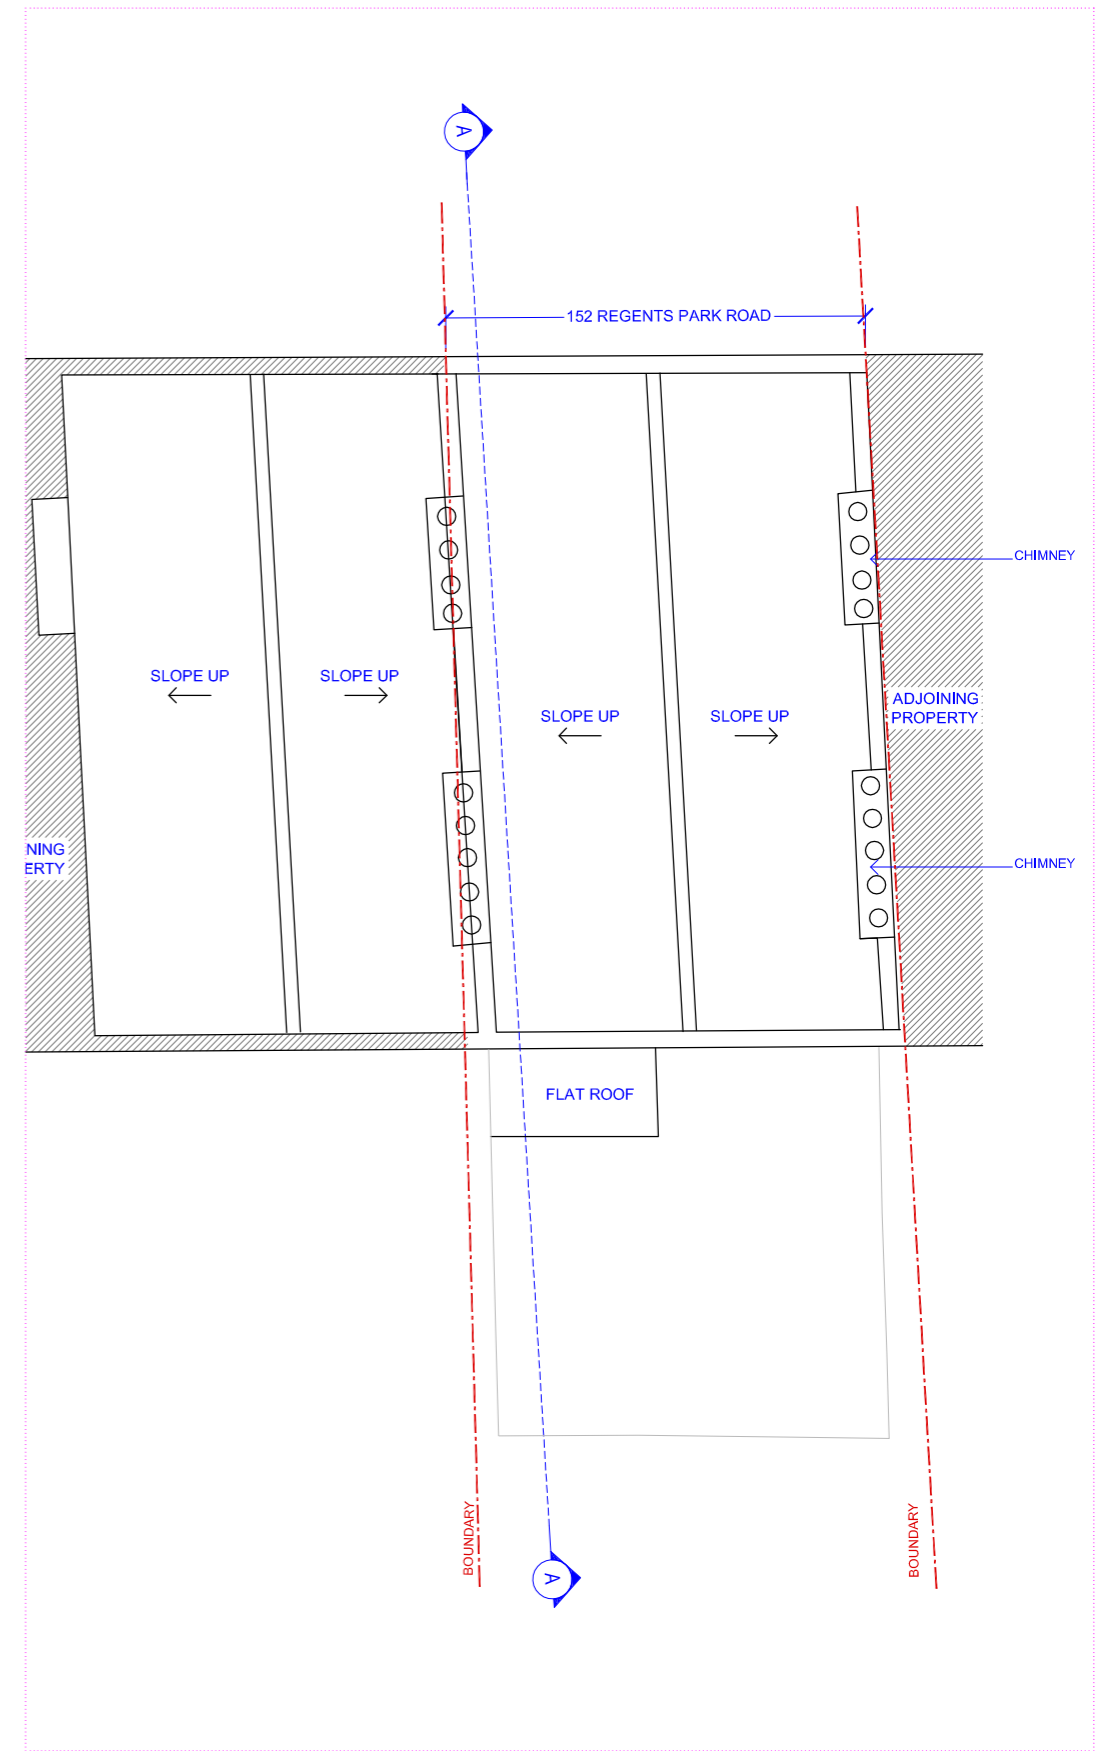

[03] EXISTING ROOF PLAN

NOTE:
DO NOT SCALE FROM DRAWINGS – EXCEPT FOR PLANNING PURPOSES.
ALL DISCREPANCIES TO BE REPORTED TO ARCHITECT IMMEDIATELY.
ALL DIMENSIONS TO BE VERIFIED BY CONTRACTOR ON SITE PRIOR TO THE COMMENCEMENT OF ANY WORKS.

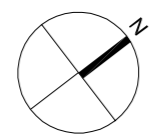

P1 10/10/16 Initial issue - For Planning Application

VIVENDI ARCHITECTS LTD
Unit E3U, Bounds Green Industrial Estate, Ringway, London N11 2UD
Tel/Fax +44 (0)20 3232 4000 - email: info@vivendiarchitects.com
© VIVENDI ARCHITECTS LTD 2009
All rights reserved. Including but not limited to The Copyright, Designs and Patents Act 1988

ISO-A3

PROJECT TITLE:
152 REGENTS PARK ROAD, LONDON, NW1 8XN

DRAWING TITLE:
Existing Second Floor, Third Floor & Roof Plan

CLIENT:
A&M EVANGELOU

DRAWN: MN	STATUS: PLA
CHECKED: PK	SCALE AT A3: 1:100
ISSUED BY: PK	REVISION: P1
JOB AND DRAWING NO: 1573-E02-01	