

Line of existing building
Metal framed fixed glazed screens

New constructed kitchen extension to existing footprint - brick to match existing


New metal framed windows & doors

Line of existing building

Attached neighbouring property

Side Access

Neighbouring property

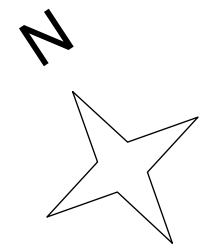

PLANNING

NOTES:
All dimensions must be confirmed on site and verified with the Architect. Any discrepancies on the drawing must be reported to the Architect prior to any works being carried out on site.
Do not scale off drawing.
The copyright of this schedule / drawing remains with the Architect. No part of this schedule / drawing may be reproduced in any form or by any means without the written permission of Nicholas Lee Architects.


Project: 14 Rosslyn Hill



Drawing Title: Proposed Ground Floor Plan

Drawing No: 1243/ AP-001


Date: 10/10/16 Scale: 1:50 @ A3


nicholas lee architects Ltd
34A Rosslyn Hill, London NW3 1NH
Tel: 020 7435 9315 www.nleearchitects.com

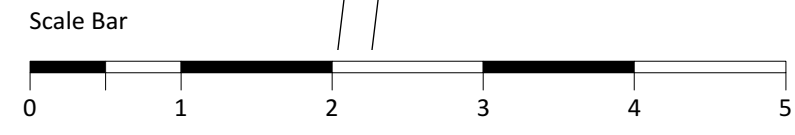

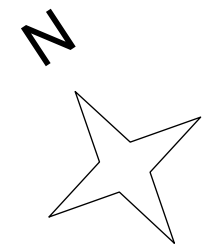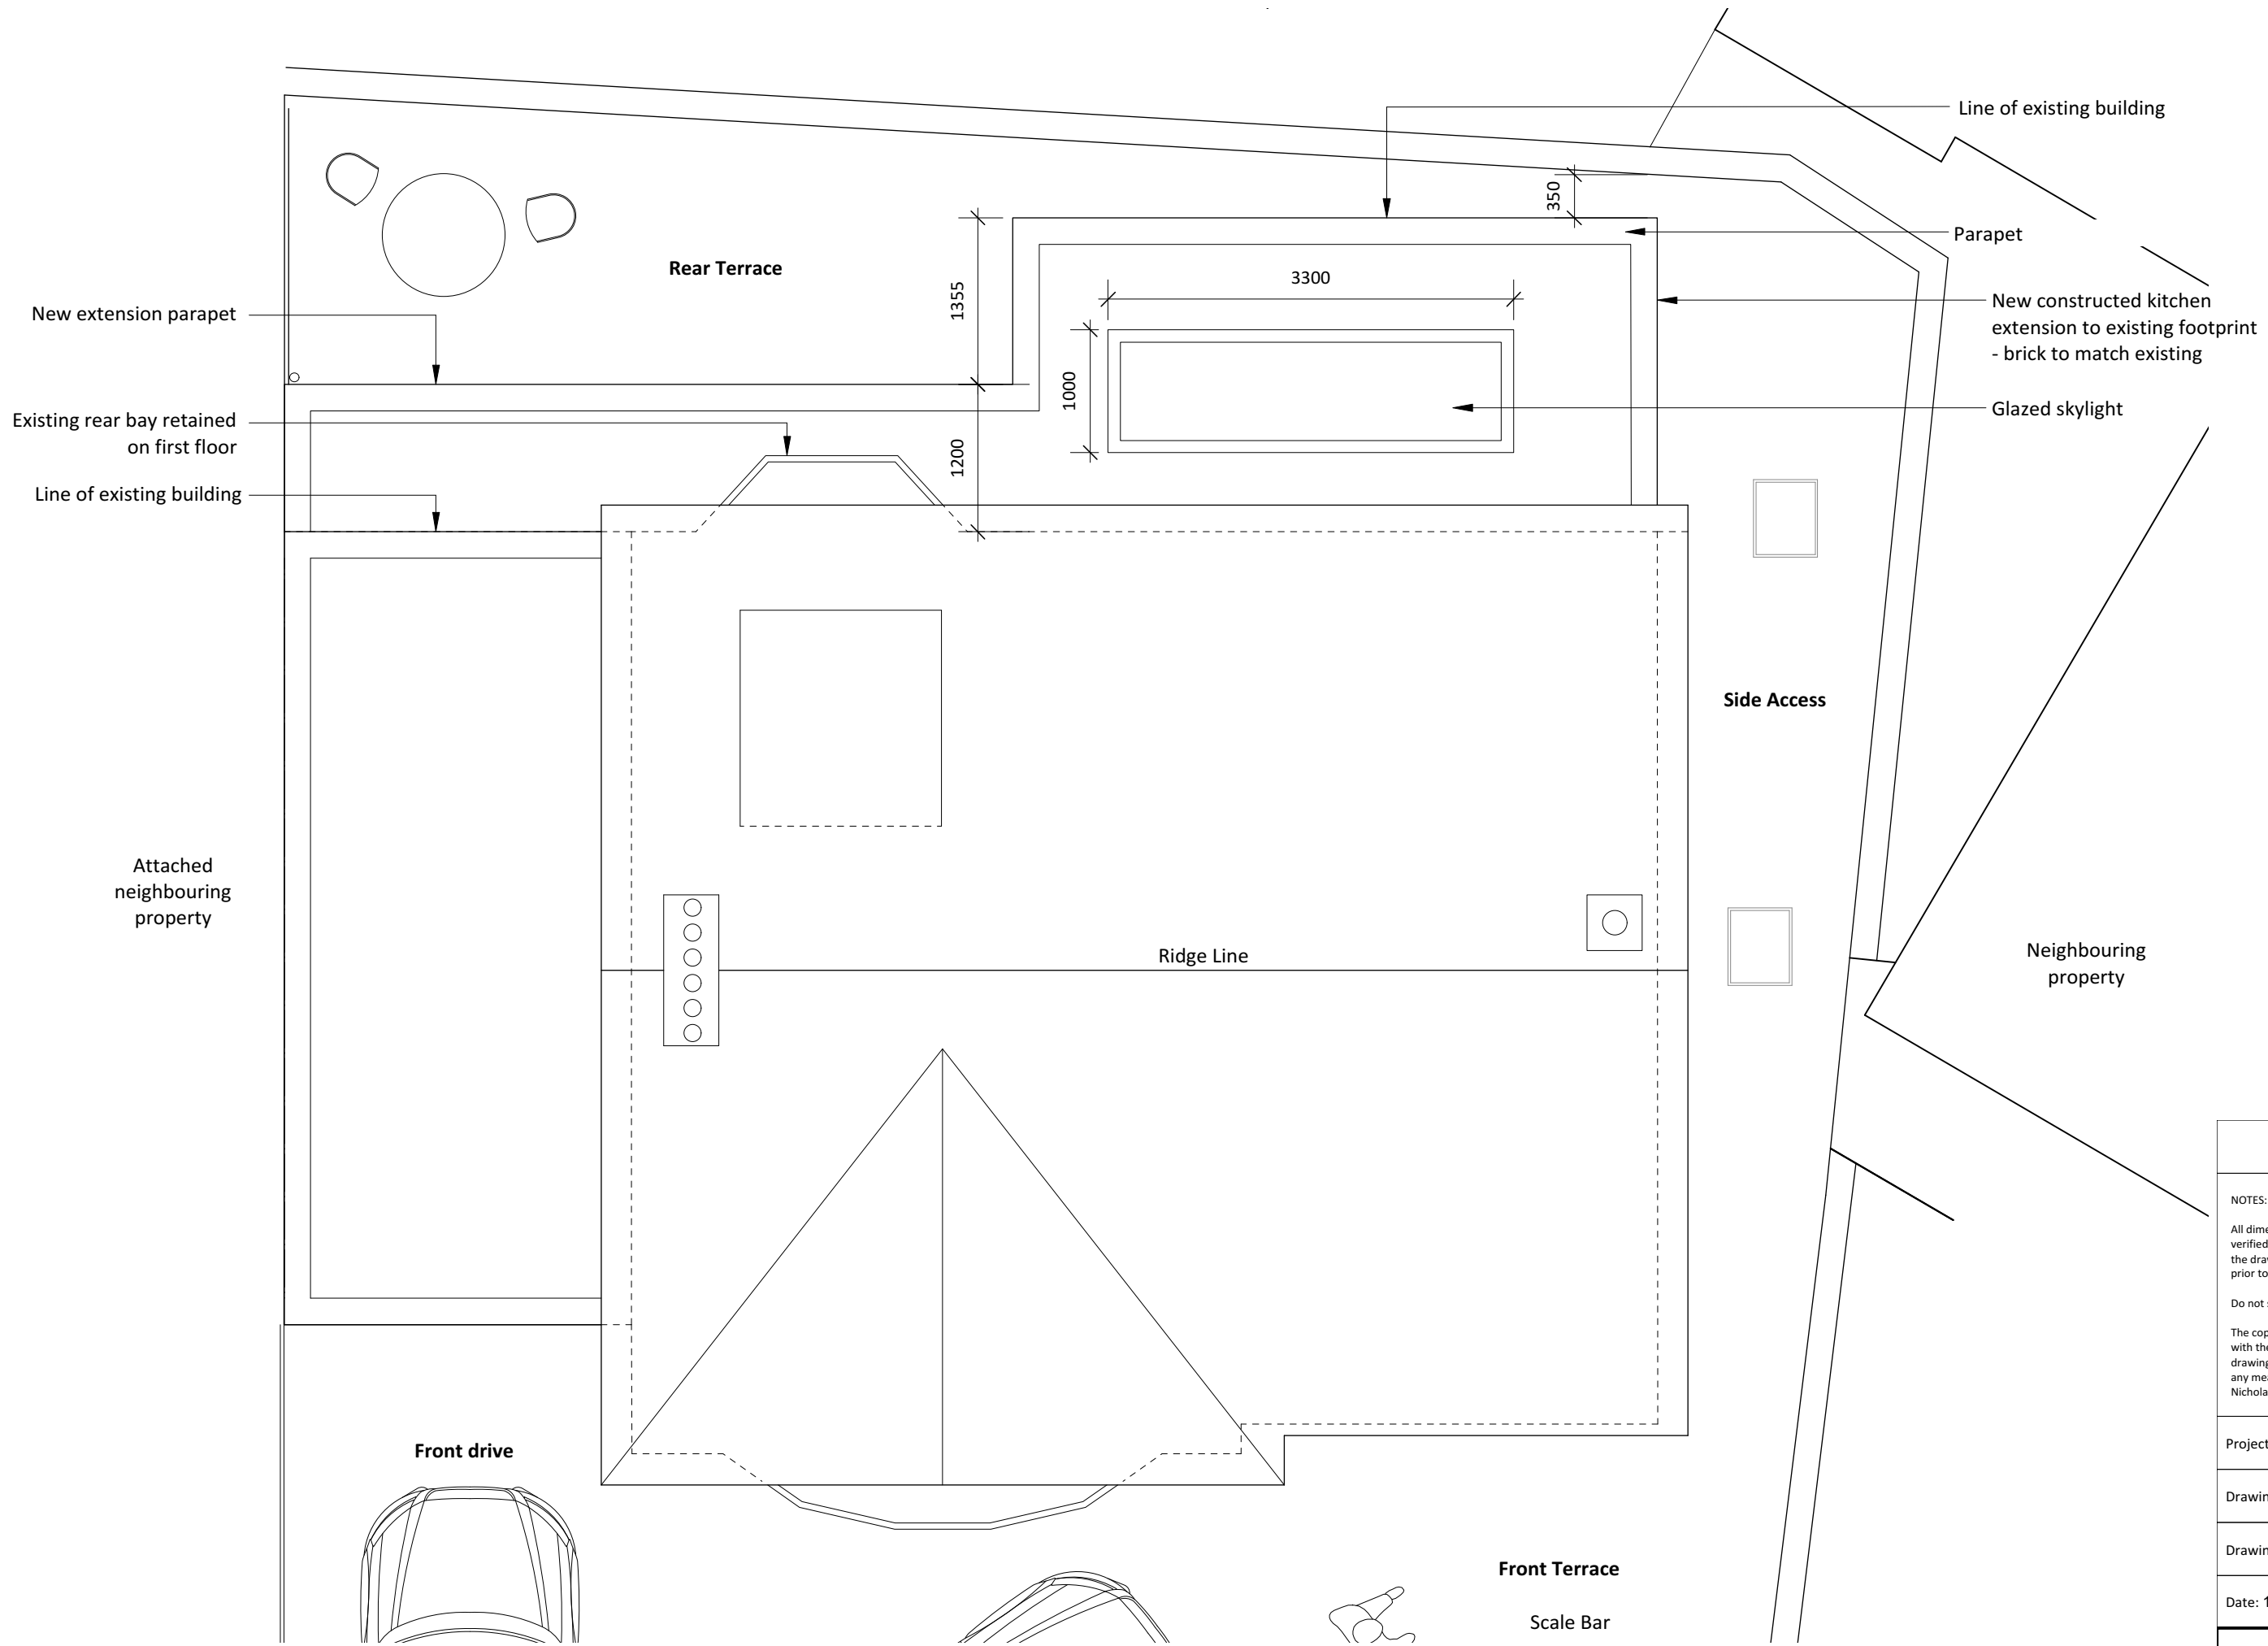

PLANNING	
NOTES:	
All dimensions must be confirmed on site and verified with the Architect. Any discrepancies on the drawing must be reported to the Architect prior to any works being carried out on site.	
Do not scale off drawing.	
The copyright of this schedule / drawing remains with the Architect. No part of this schedule / drawing may be reproduced in any form or by any means without the written permission of Nicholas Lee Architects.	
Project: 14 Rosslyn Hill	
Drawing Title: Proposed Roof Plan	
Drawing No: 1243/ AP-004	
Date: 10/10/16	Scale: 1:50 @ A3
<small>nicholas lee architects Ltd</small> <small>34A Rosslyn Hill, London NW3 1NH</small> <small>Tel: 020 7435 9315 www.nleearchitects.com</small>	

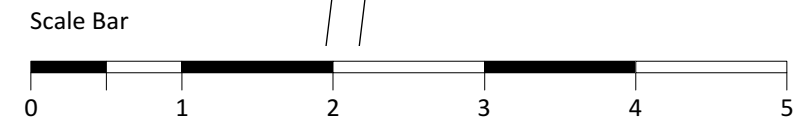

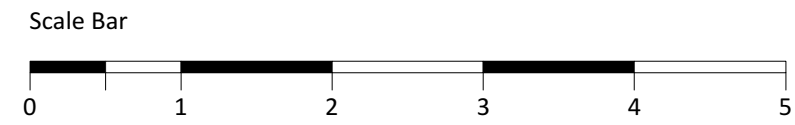

PLANNING	
NOTES:	
All dimensions must be confirmed on site and verified with the Architect. Any discrepancies on the drawing must be reported to the Architect prior to any works being carried out on site.	
Do not scale off drawing.	
The copyright of this schedule / drawing remains with the Architect. No part of this schedule / drawing may be reproduced in any form or by any means without the written permission of Nicholas Lee Architects.	
Project: 14 Rosslyn Hill	
Drawing Title: Proposed Side Elevation	
Drawing No: 1243/AE-003	
Date: 10/10/16	Scale: 1:50 @ A3
nicholas lee architects Ltd 34A Rosslyn Hill, London NW3 1NH Tel: 020 7435 9315 www.nleearchitects.com	