

Disclaimer
Do not scale from this drawing.
Check all dimensions on site before fabrication or setting out.
This document is copyright and may not be reproduced without permission of the owner.

Notes


Key

PRIVATE HOUSING

- Studio
- 1 Bed
- 2 Bed
- 3 Bed

SOCIAL RENTED HOUSING

- 1 Bed
- 2 Bed

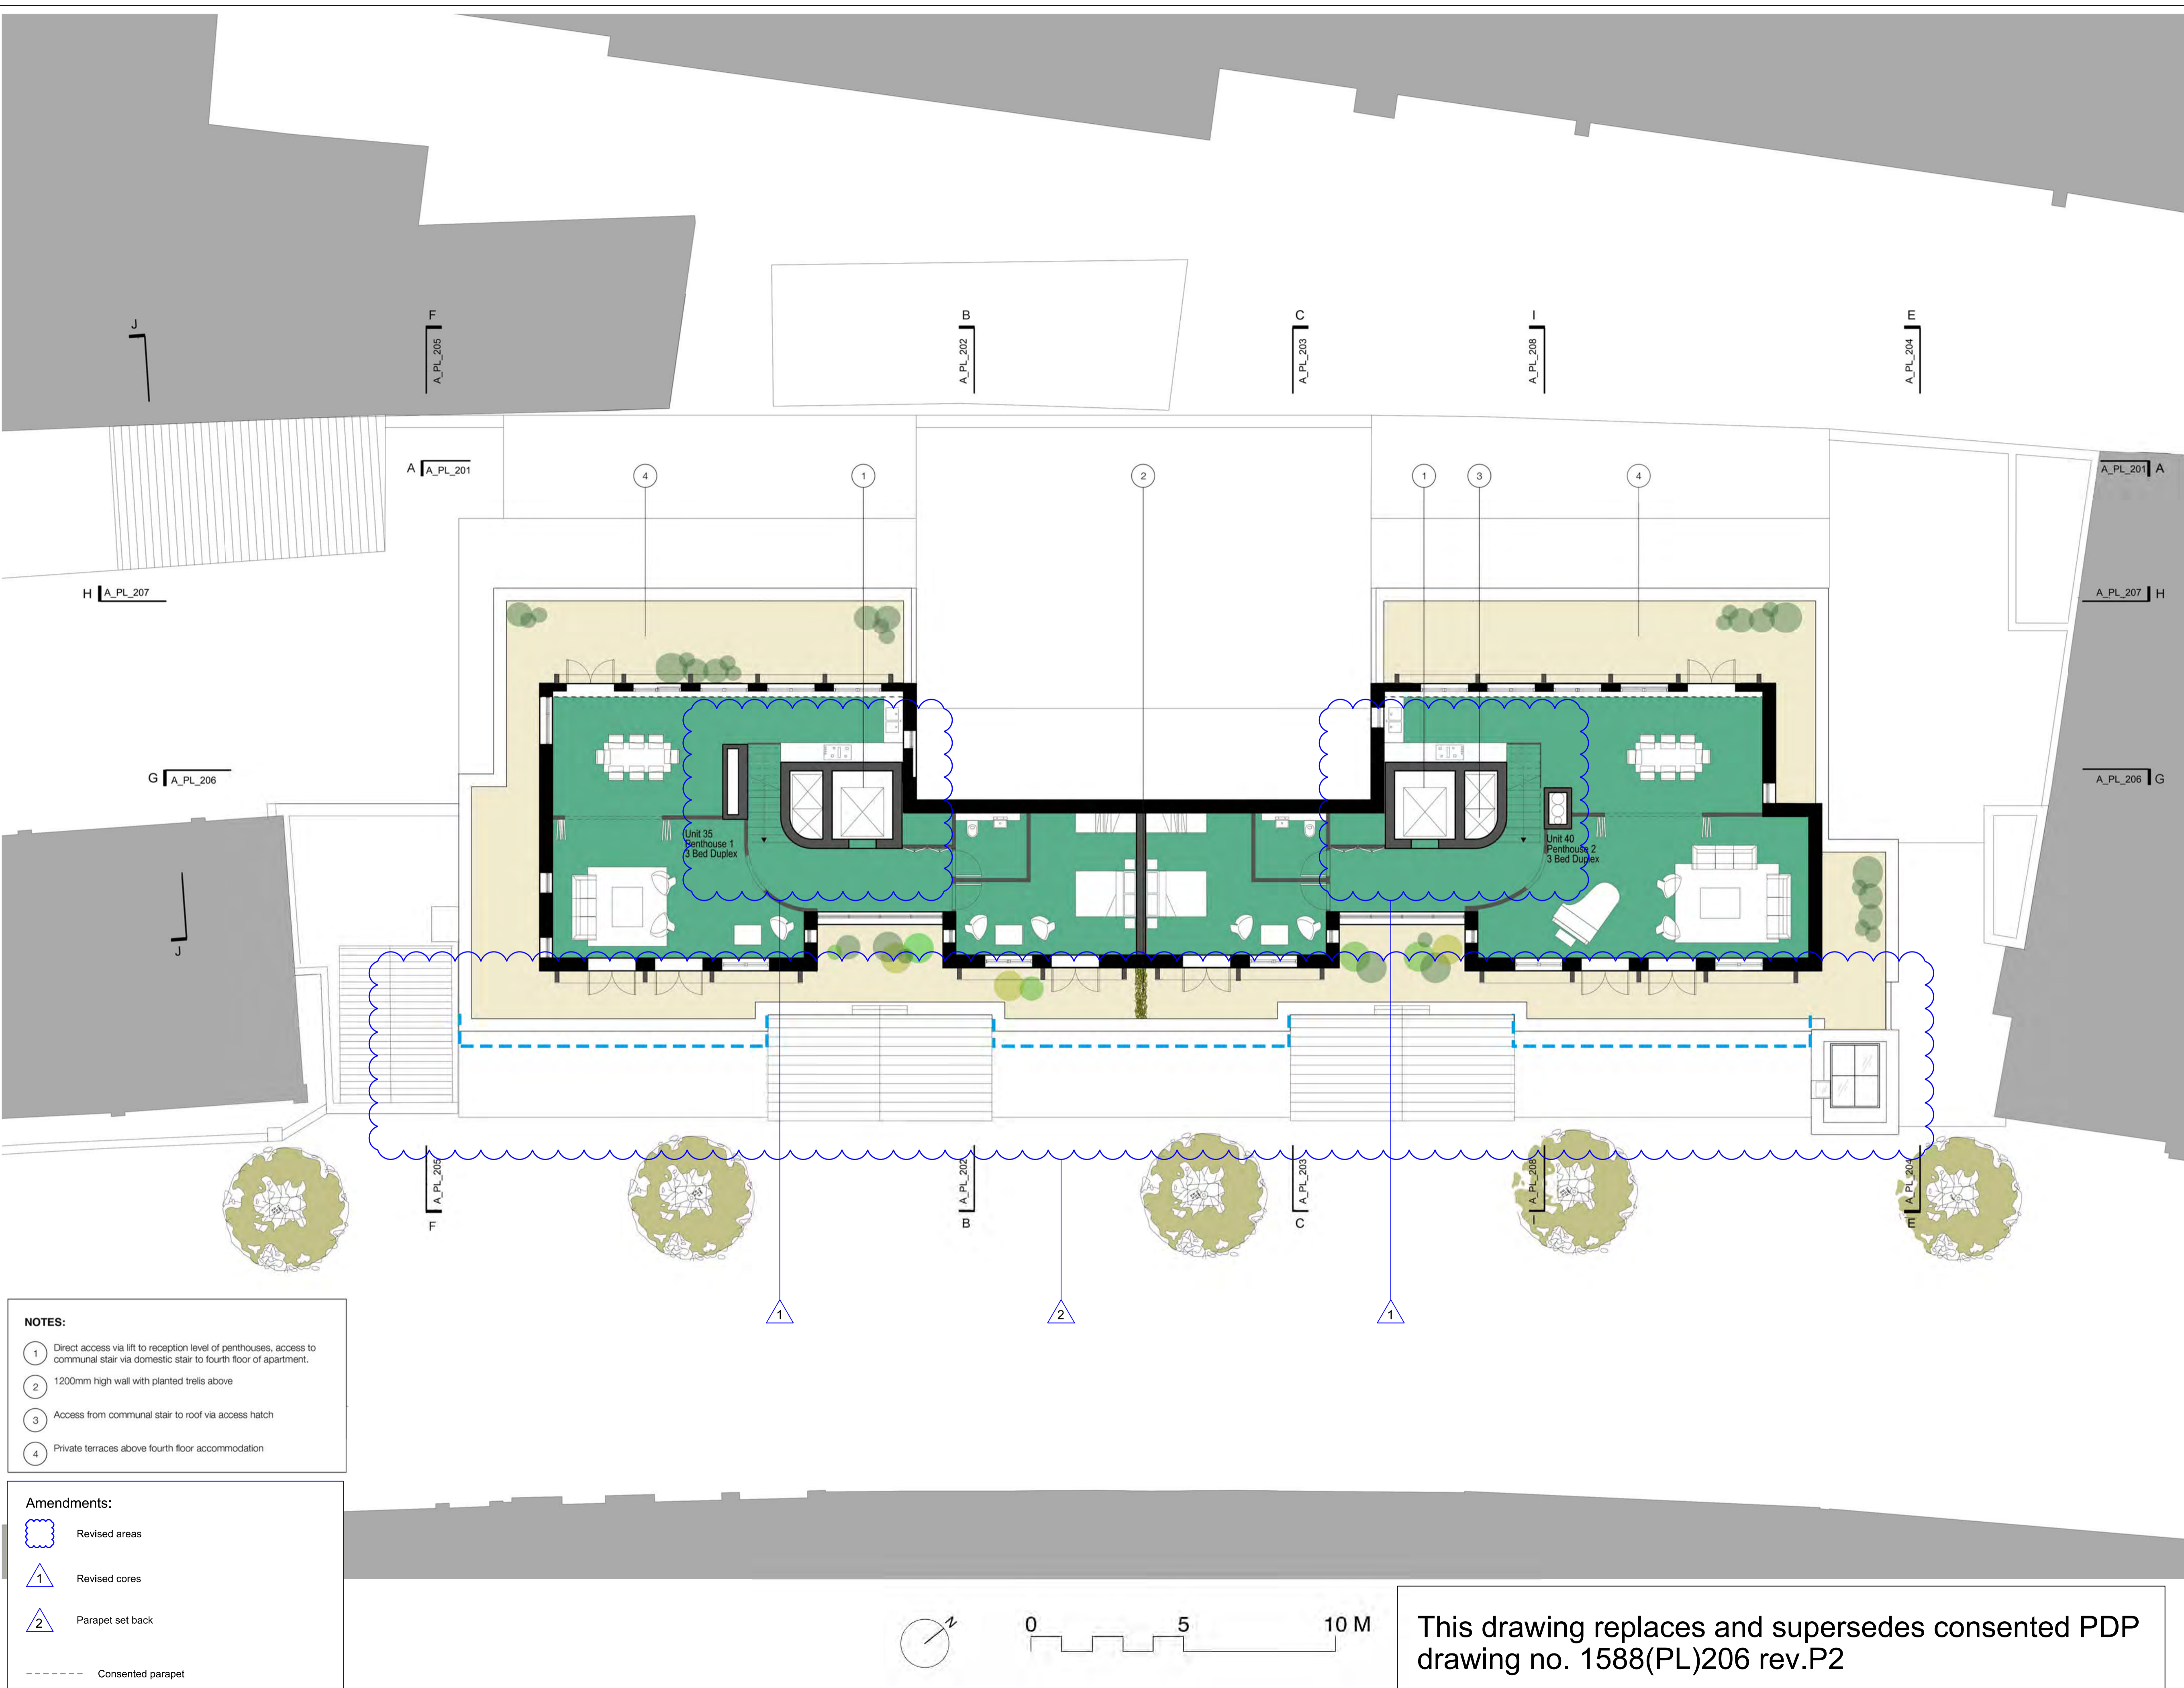

- NOTES:**
- ① Direct access via lift to reception level of penthouses, access to communal stair via domestic stair to fourth floor of apartment.
 - ② 1200mm high wall with planted trellis above
 - ③ Access from communal stair to roof via access hatch
 - ④ Private terraces above fourth floor accommodation

- Amendments:**
- Revised areas
 - ① Revised cores
 - ② Parapet set back
 - Consented parapet

00	Issue for NMA	April 2016	RPP	RPP
Rev	Notes	Date	Dwn	Iss

Consultants

Structural Engineer:	AKT II
M&E Engineer:	Scotch & Partners
Planning:	DP9
Daylight - Sunlight/ROL:	2 Point Surveyors
Cost:	Core 5
Building Control:	HCD
Fire:	JGA



Robin Partington & Partners
 Castlewood
 35 New Oxford Street
 London
 WC1A 1DG
 +44 20 7419 3500
 mail@rplondon.com
 www.rplondon.com

Client
Londonewcastle
 The Courtyard Building
 17 Evelyn Yard
 London W1T 1AU

Project
Parker House

Drawing Title
 Proposed Fifth Floor Plan

Scale	Drawn By	Issued By
1:100 @ A1	1:200 @ A3	RPP RPP

Project No.	Drawing No.	Revision
16002	A_PL_105	00

This drawing replaces and supersedes consented PDP drawing no. 1588(PL)206 rev.P2