

Disclaimer  
Do not scale from this drawing.  
Check all dimensions on site before fabrication or setting out.  
This document is copyright and may not be reproduced without permission of the owner.

Notes


Key

Rev	Notes	Date	Dwn	Iss
00	Issue for NMA	April 2016	RPP	RPP

Consultants				
Structural Engineer:	AKT II			
M&E Engineer:	Scotch & Partners			
Planning:	DPS			
Daylight - Sunlight/ROL:	2 Point Surveyors			
Cost:	Core 5			
Building Control:	HCD			
Fire:	JGA			

Rev	Notes	Date	Dwn	Iss
00	Issue for NMA	April 2016	RPP	RPP


Key / Location




**Robin Partington & Partners**  
Castletwood  
35 New Oxford Street  
London  
WC1A 1DG  
+44 20 7419 3500  
mail@rplondon.com  
www.rplondon.com


Client  
**Londonewcastle**  
The Courtyard Building  
17 Evelyn Yard  
London W1T 1AU

Project			
<b>Parker House</b>			
Drawing Title Proposed Roof Plan			
Scale	Drawn By	Issued By	
1:100 @ A1	1:200 @ A3	RPP	RPP
Project No.	Drawing No.	Revision	
16002	A_PL_106	00	

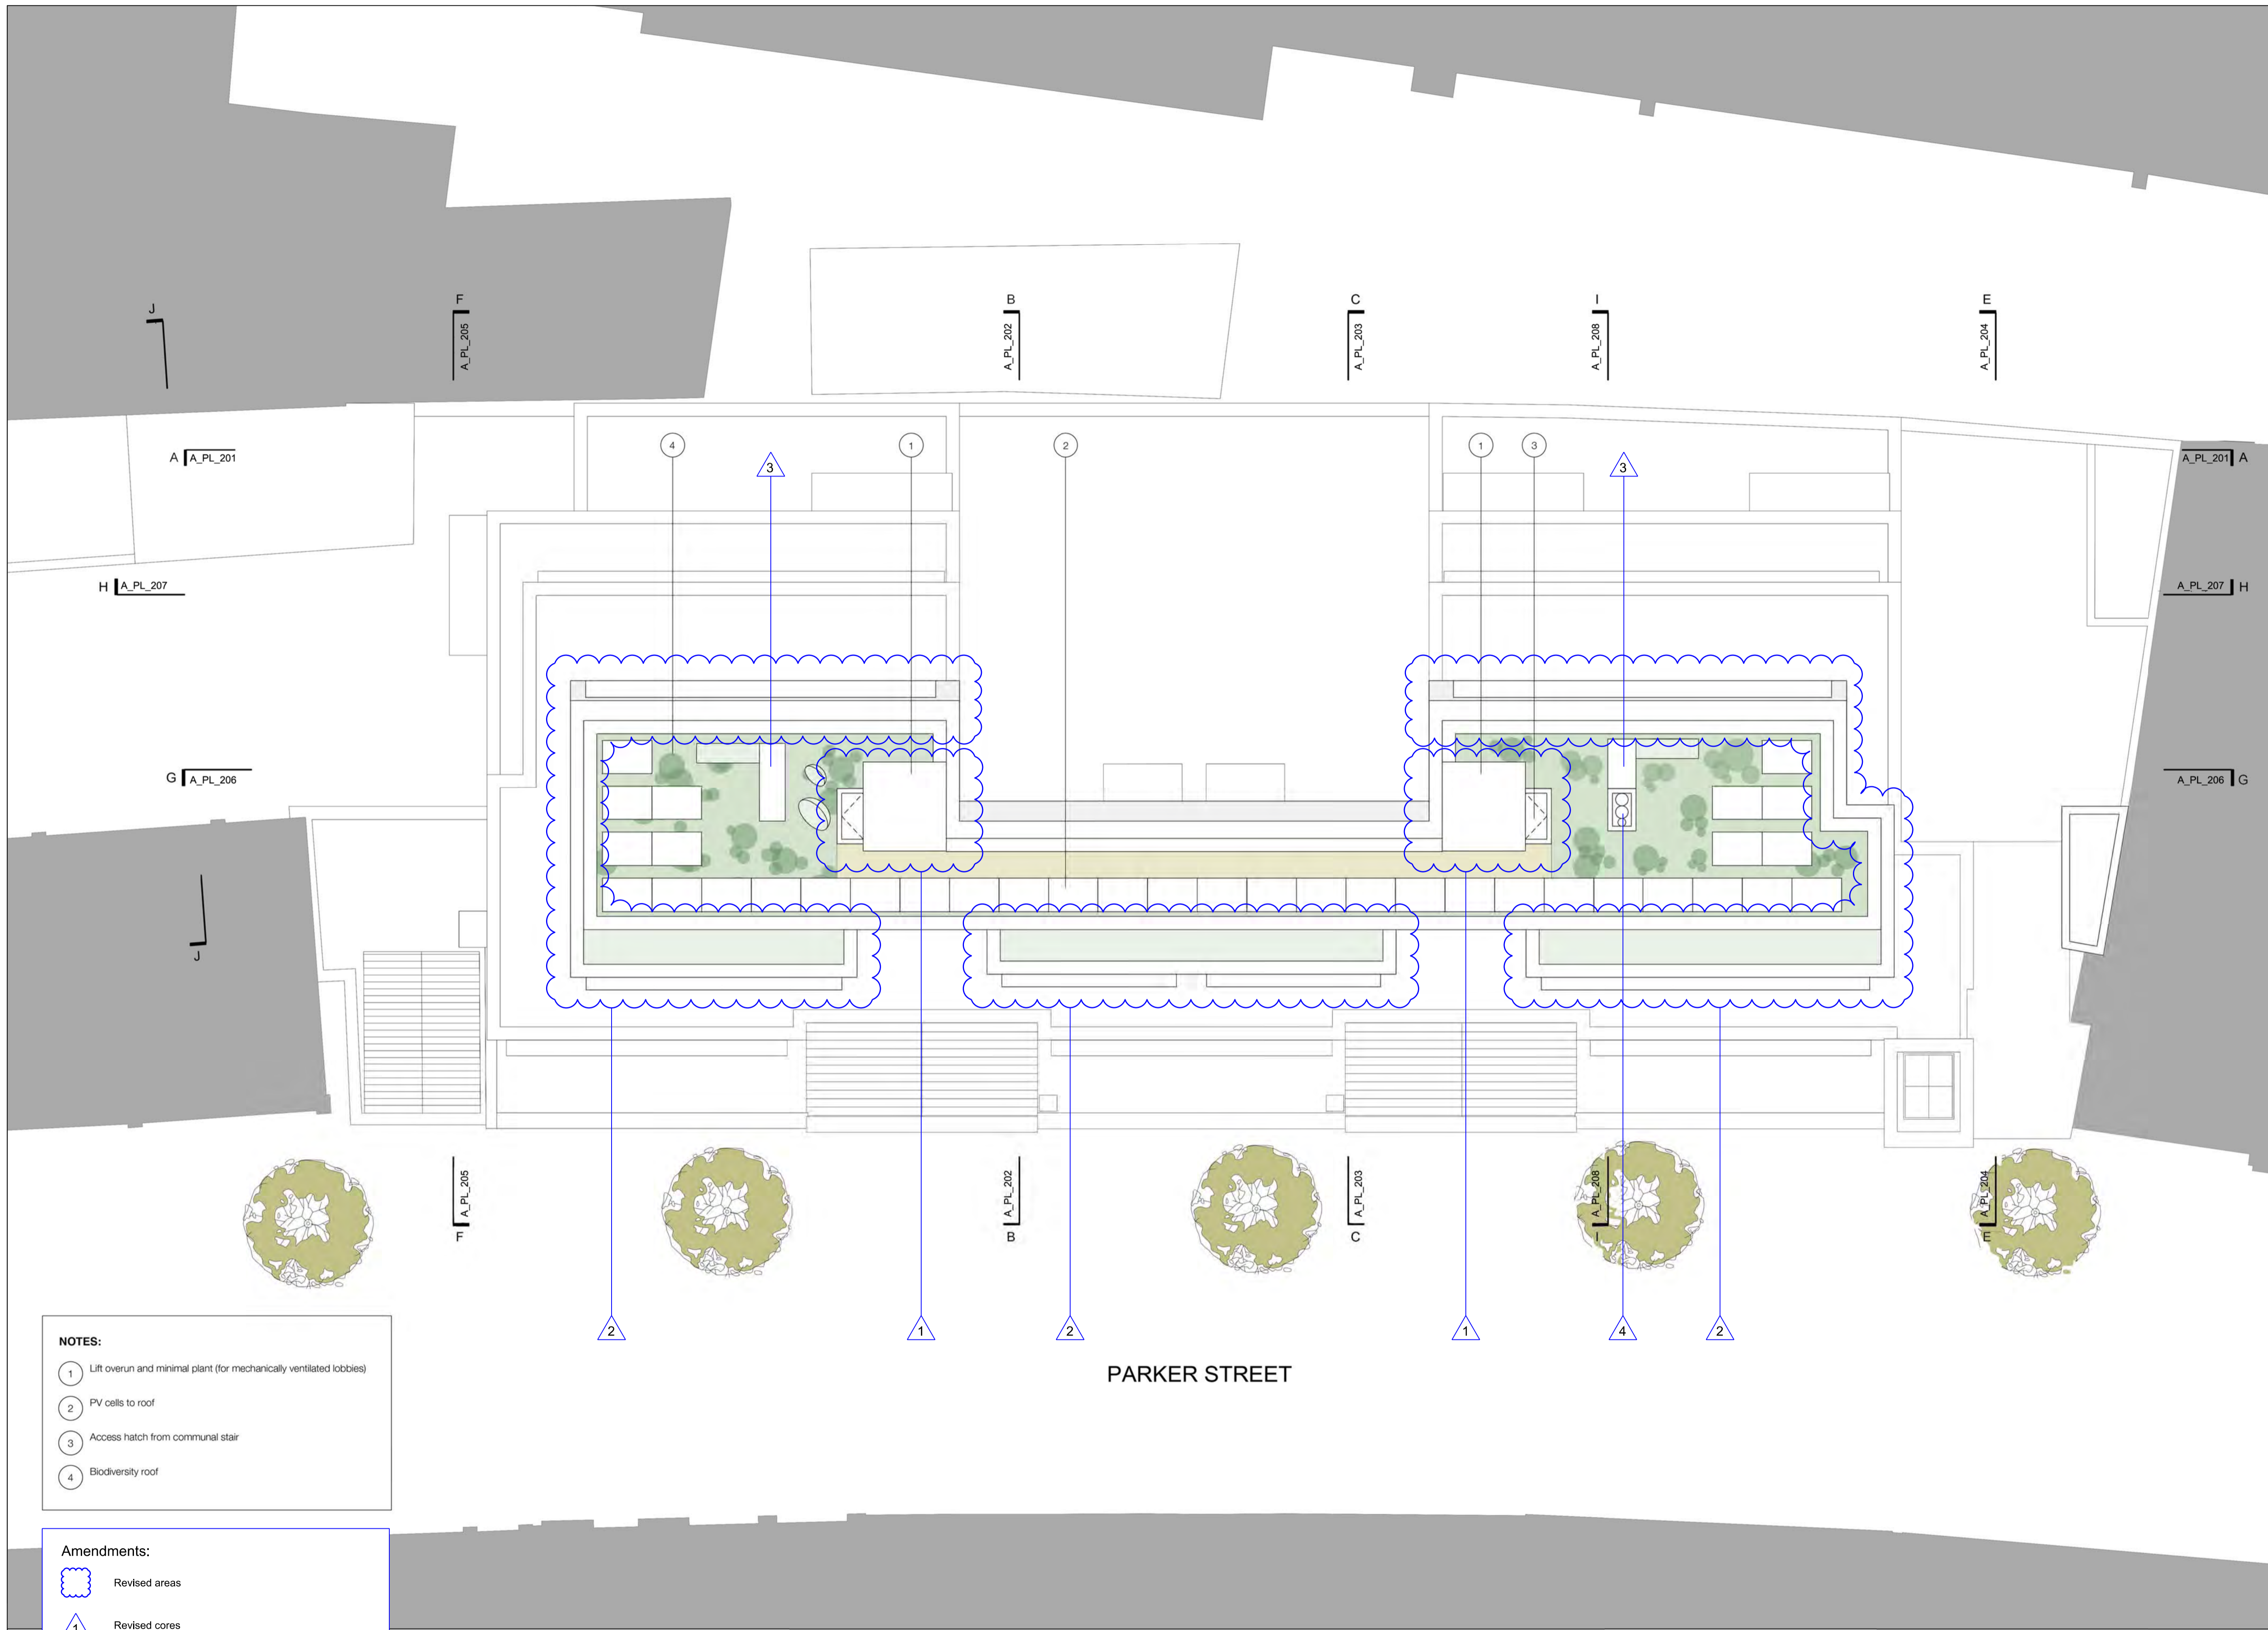

- NOTES:**
- 1 Lift overrun and minimal plant (for mechanically ventilated lobbies)
  - 2 PV cells to roof
  - 3 Access hatch from communal stair
  - 4 Biodiversity roof

- Amendments:**
- Revised areas
  - Revised cores
  - Parapet set back
  - Extracts
  - CHP Flues

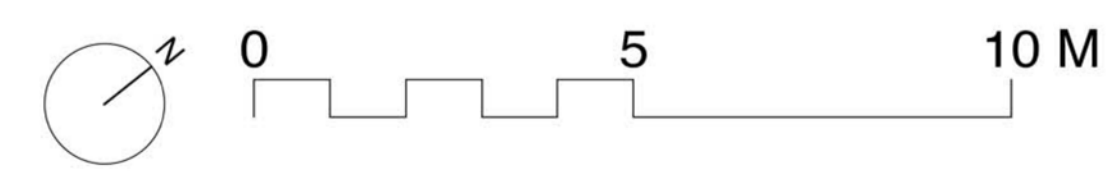

This drawing replaces and supersedes consented PDP drawing no. 1588(PL)207 rev.P1