


Information contained within this drawing is the sole copyright of NMA Studio Ltd and is not to be reproduced without express permission. No implied license exists. This drawing not to be used for land transfer or valuation purposes. Do not scale from this drawing. All dimensions & levels are to be checked on site by the contractor. Issued for purposes indicated only. Drawing errors and omissions to be reported to the architect.

Notes

T1 30/9/16 Issued for Tender

Revisions

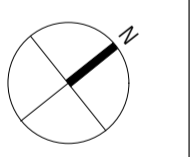

Farringdon House  
First Floor  
105-107 Farringdon Road  
London EC1R 3BU  
T +447792949233  
nik@nmastudio.co.uk



Client  
Mr & Mrs Cohen

Project  
182 Fordwych Road, NW2

Drawing Title  
Existing  
Ground Floor Plan  
First Floor Plan

Status	Drawn	Checked
Tender	ML	NM
Scale	Date	
1:50@A1, 1:100@A3	August 2016	

Drwg. No. & Revision  
**122-EXGA00/01\_T1**

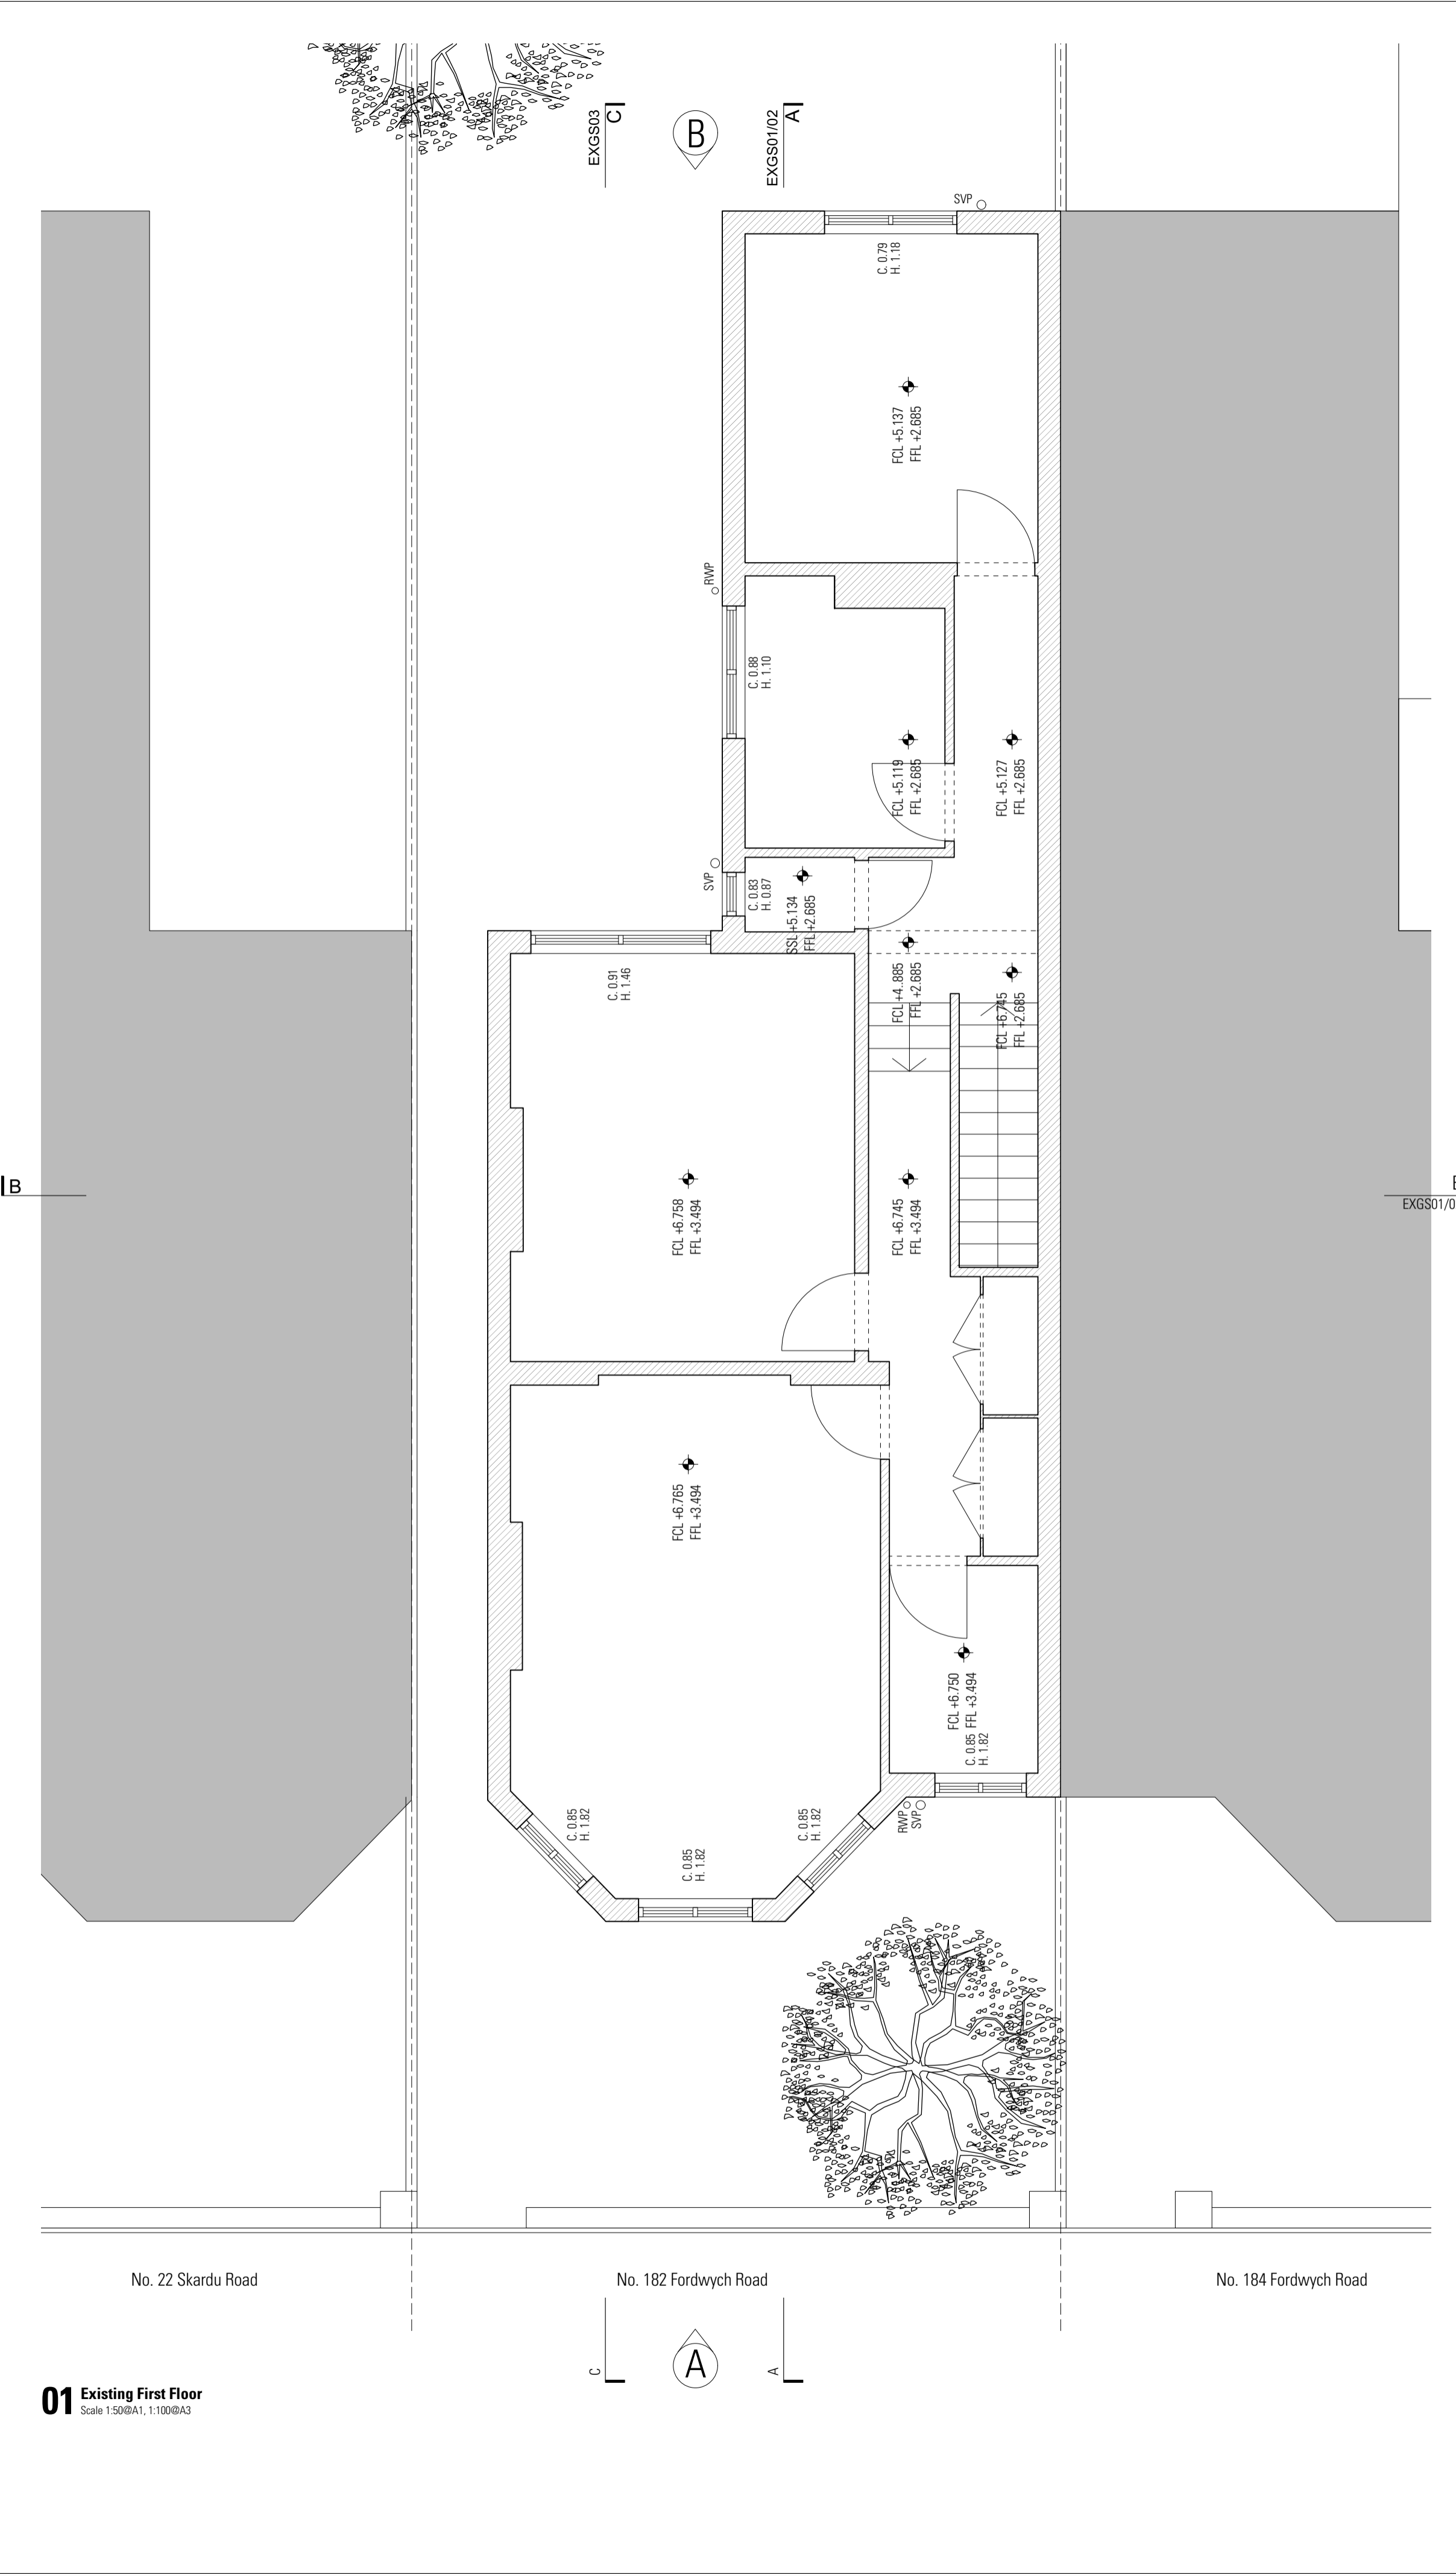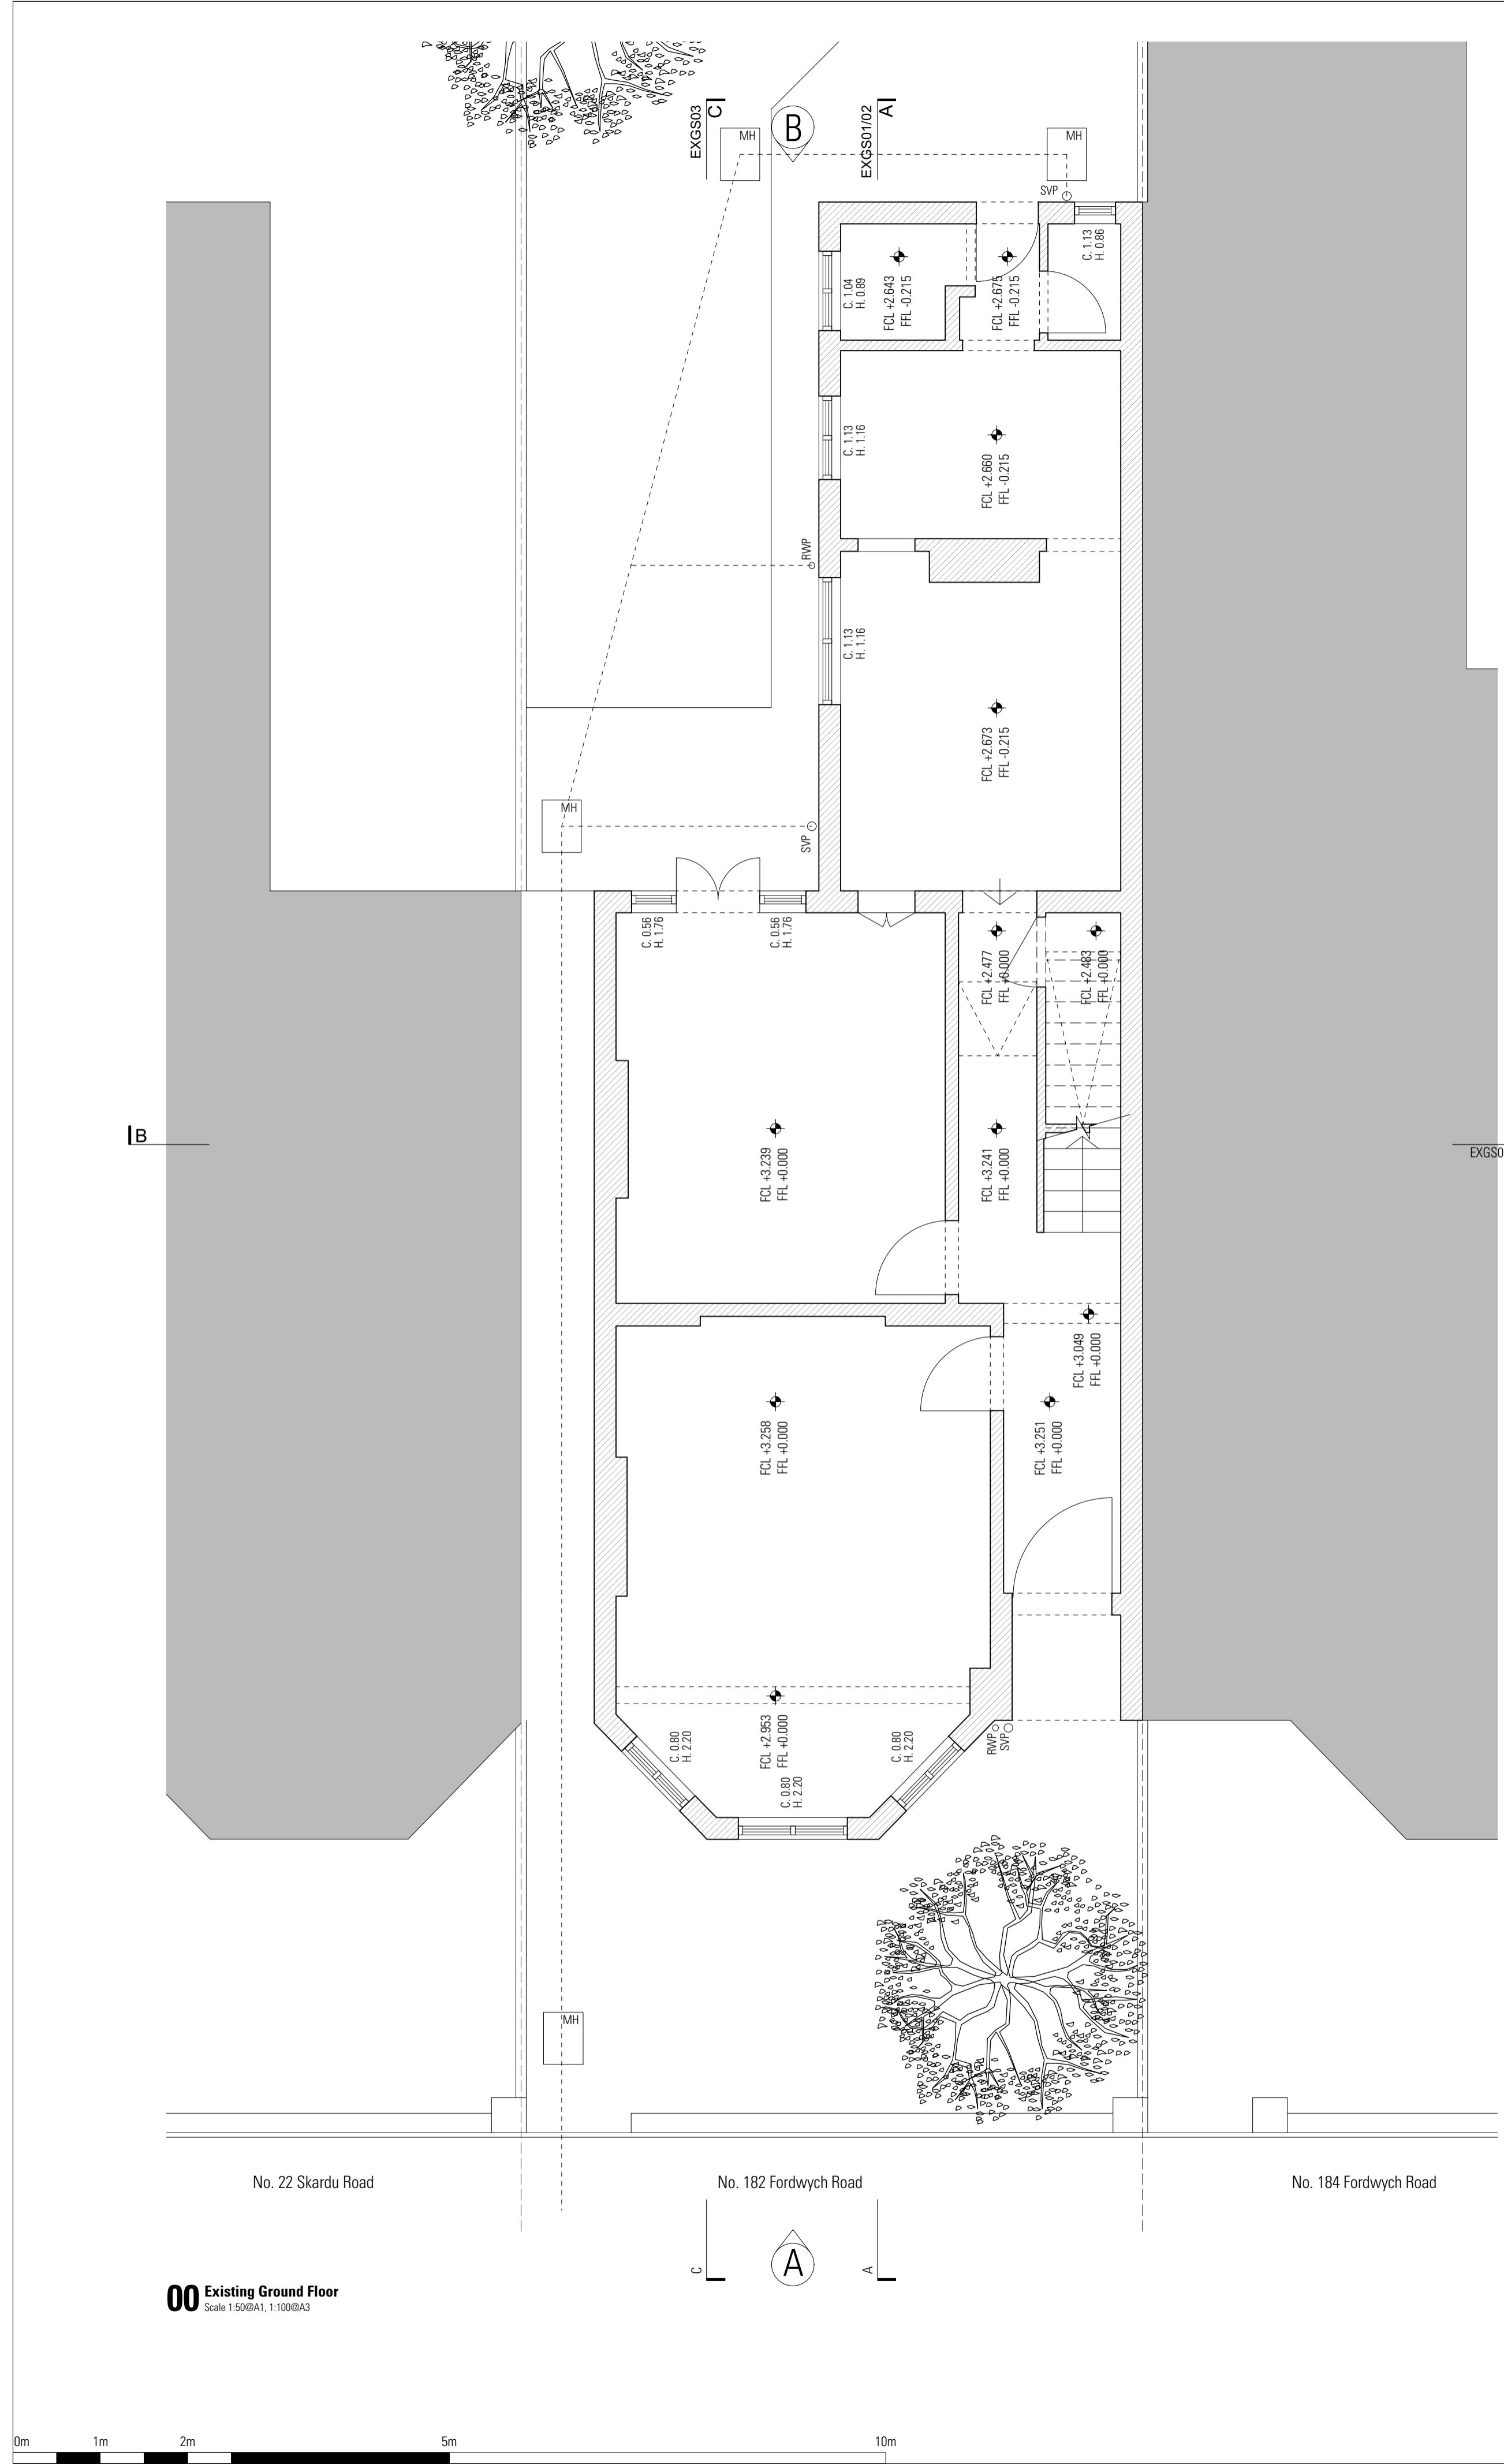


Information contained within this drawing is the sole copyright of NMA Studio Ltd and is not to be reproduced without express permission. No implied license exists. This drawing not to be used for land transfer or valuation purposes. Do not scale from this drawing. All dimensions & levels are to be checked on site by the contractor. Issued for purposes indicated only. Drawing errors and omissions to be reported to the architect.

Notes

T1 30/9/16 Issued for Tender

Revisions

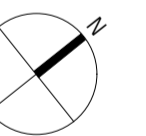

Farringdon House  
First Floor  
105-107 Farringdon Road  
London EC1R 3BU  
T +447792949233  
niki@nmastudio.co.uk

Client  
Mr & Mrs Cohen


Project  
182 Fordwych Road, NW2

Drawing Title  
Existing  
Roof Plan

Status	Drawn	Checked
Tender	ML	NM

Scale	Date
1:50@A1, 1:100@A3	August 2016

Drwg. No. & Revision  
**122-EXGARF\_T1**

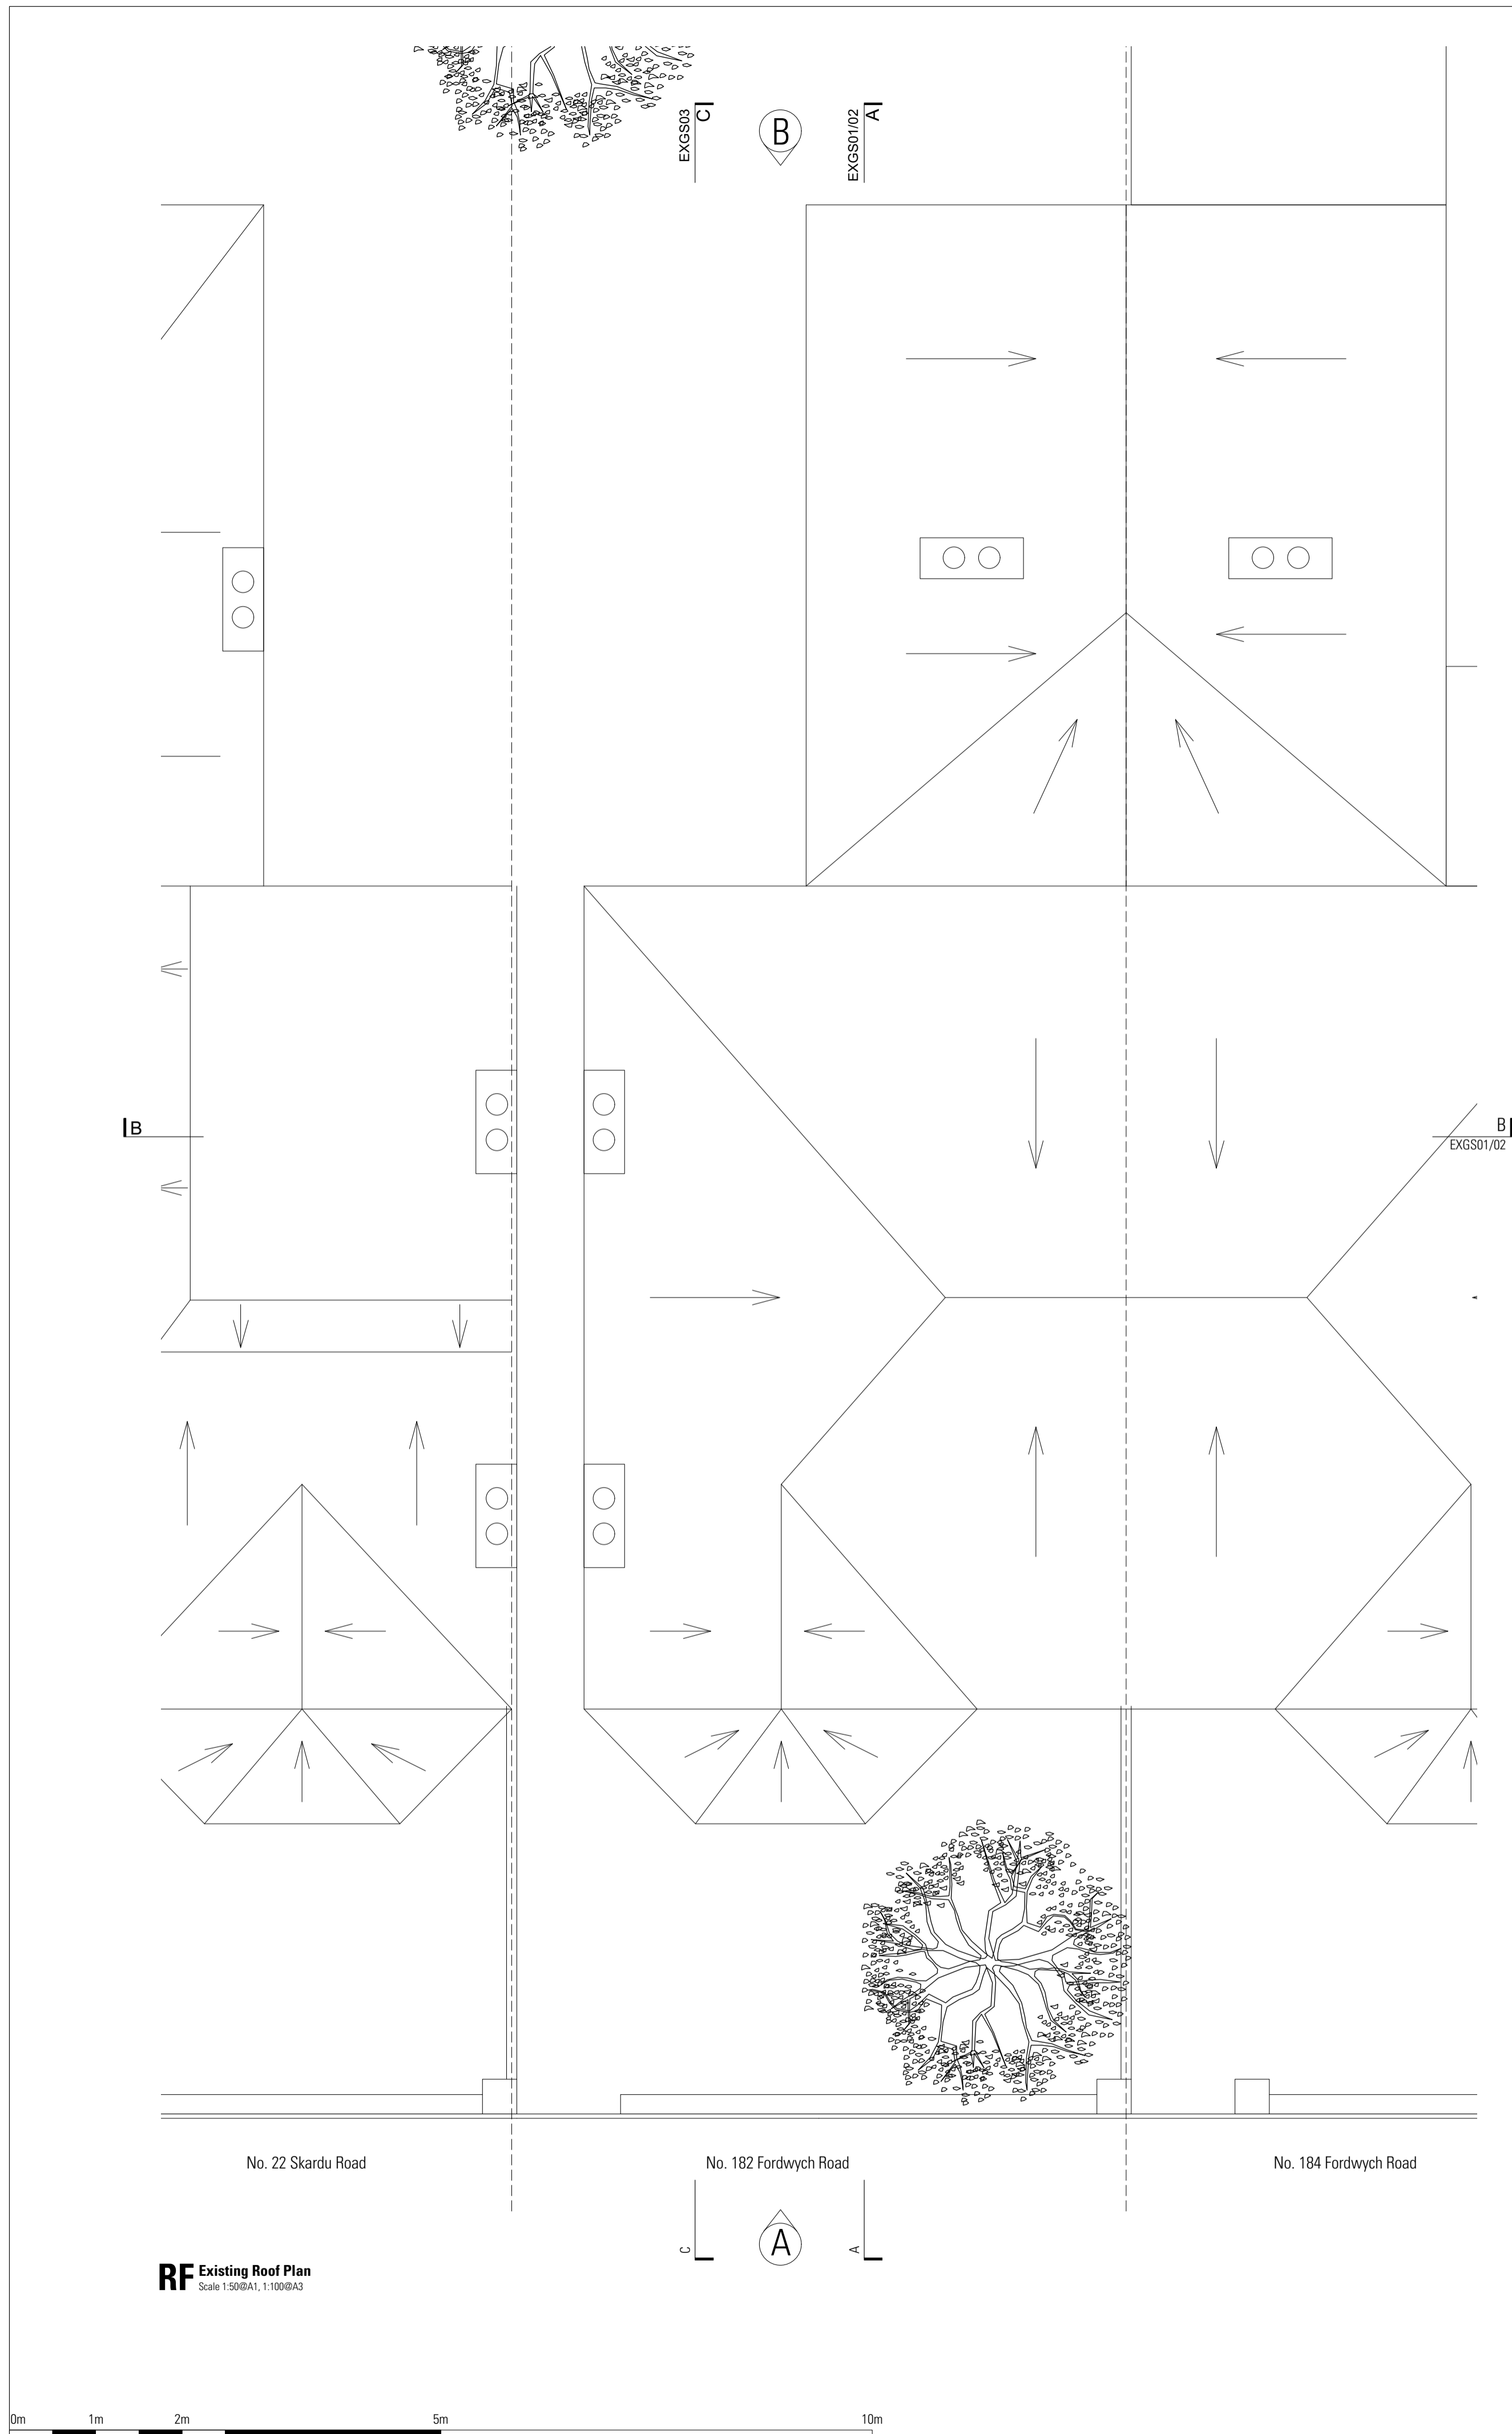



Notes



**01 Existing Front Elevation**  
Scale 1:50@A1, 1:100@A3



**02 Existing Rear Elevation**  
Scale 1:50@A1, 1:100@A3



T1 30/9/16 Issued for Tender

Revisions



Farrington House  
First Floor  
105-107 Farrington Road  
London EC1R 5BU  
T +447792949233  
nik@nmastudio.co.uk

Client  
Mr & Mrs Cohen

Project  
182 Fordwych Road, NW2


Drawing Title  
Existing  
Front Elevation  
Rear Elevation

Status	Drawn	Checked
Tender	ML	NM
Scale	Date	
1:50@A1, 1:100@A3	August 2016	


Drwg. No. & Revision  
**122-EXGE01/02\_T1**

Information contained within this drawing is the sole copyright of NMA Studio Ltd and is not to be reproduced without express permission. No implied license exists. This drawing not to be used for land transfer or valuation purposes. Do not scale from this drawing. All dimensions & levels are to be checked on site by the contractor. Issued for purposes indicated only. Drawing errors and omissions to be reported to the architect.

Notes

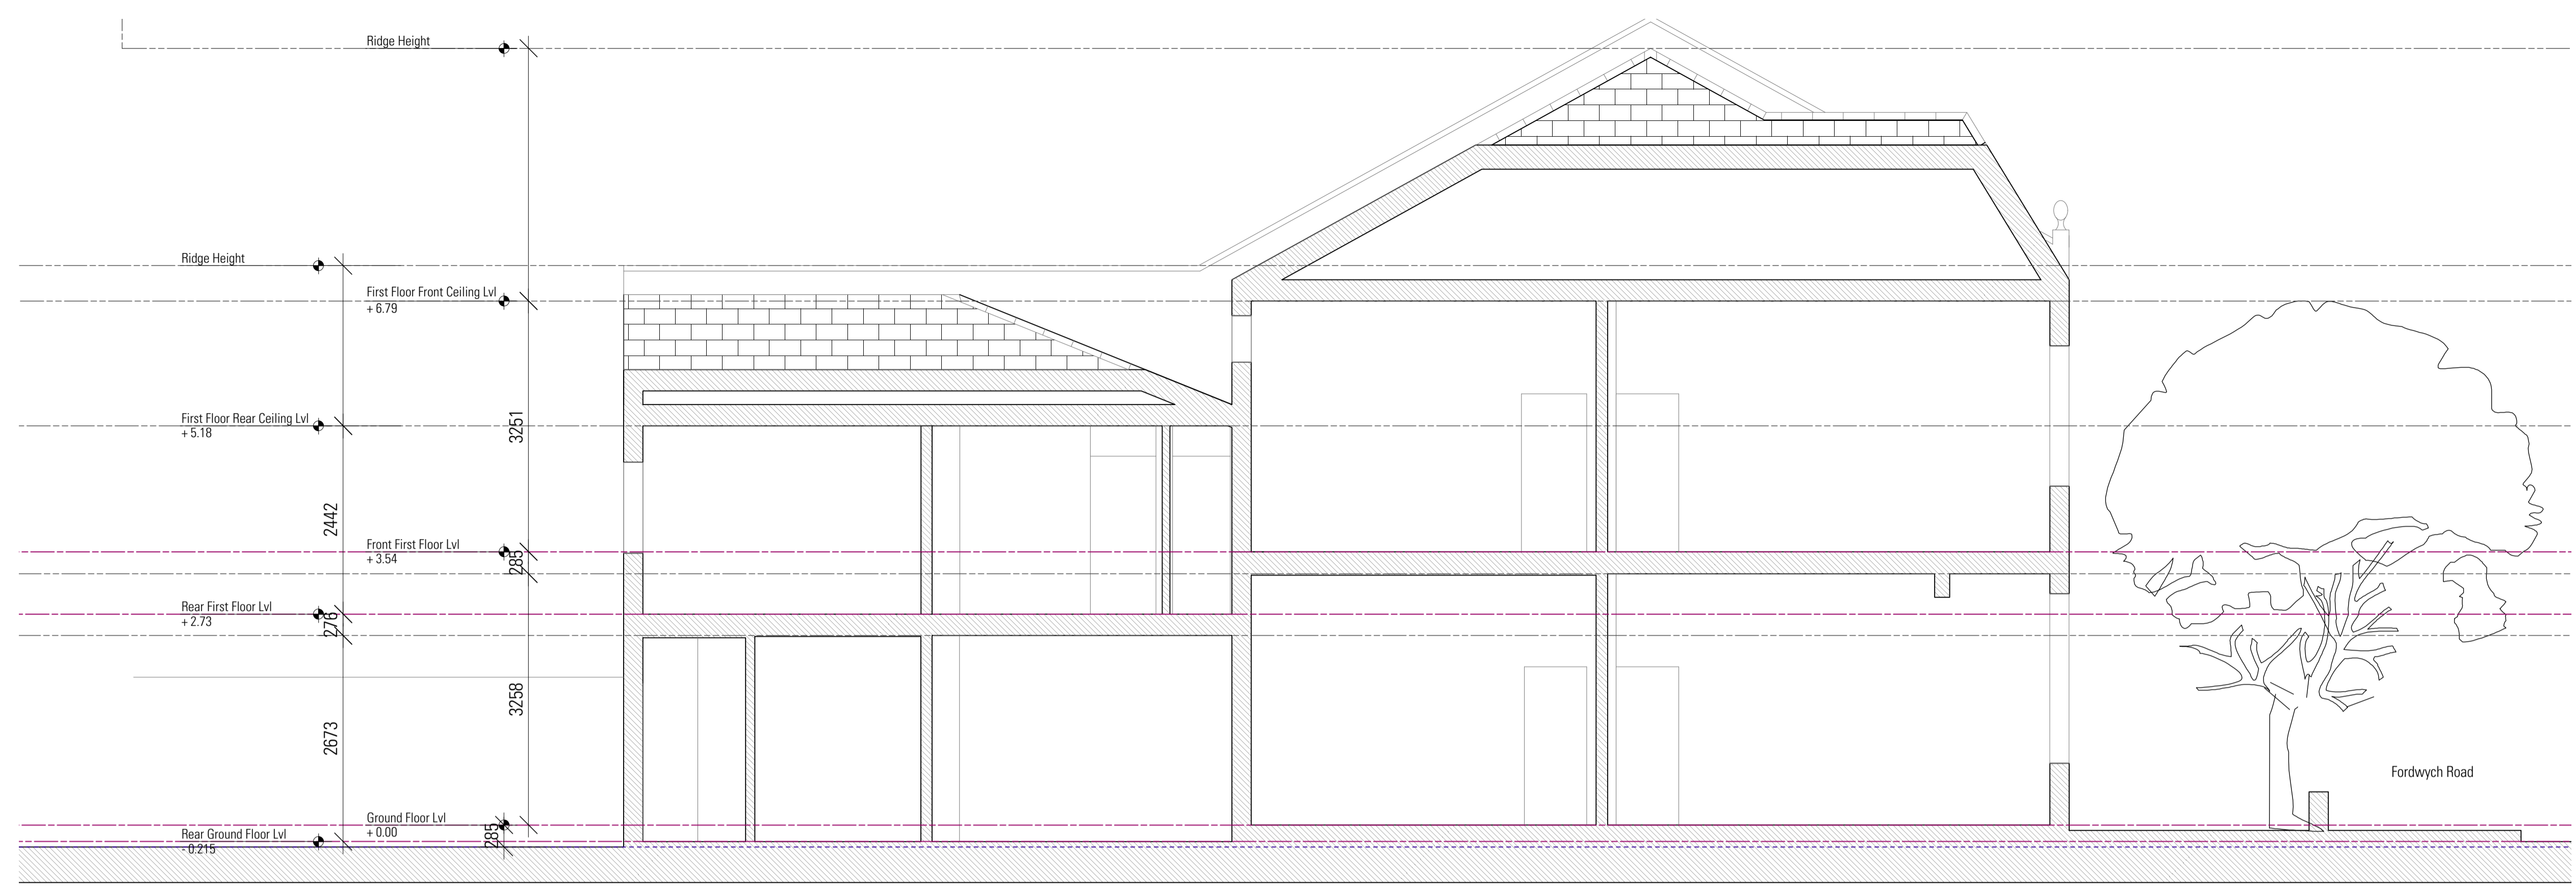

**01 Existing Section AA**  
Scale 1:50@A1, 1:100@A3

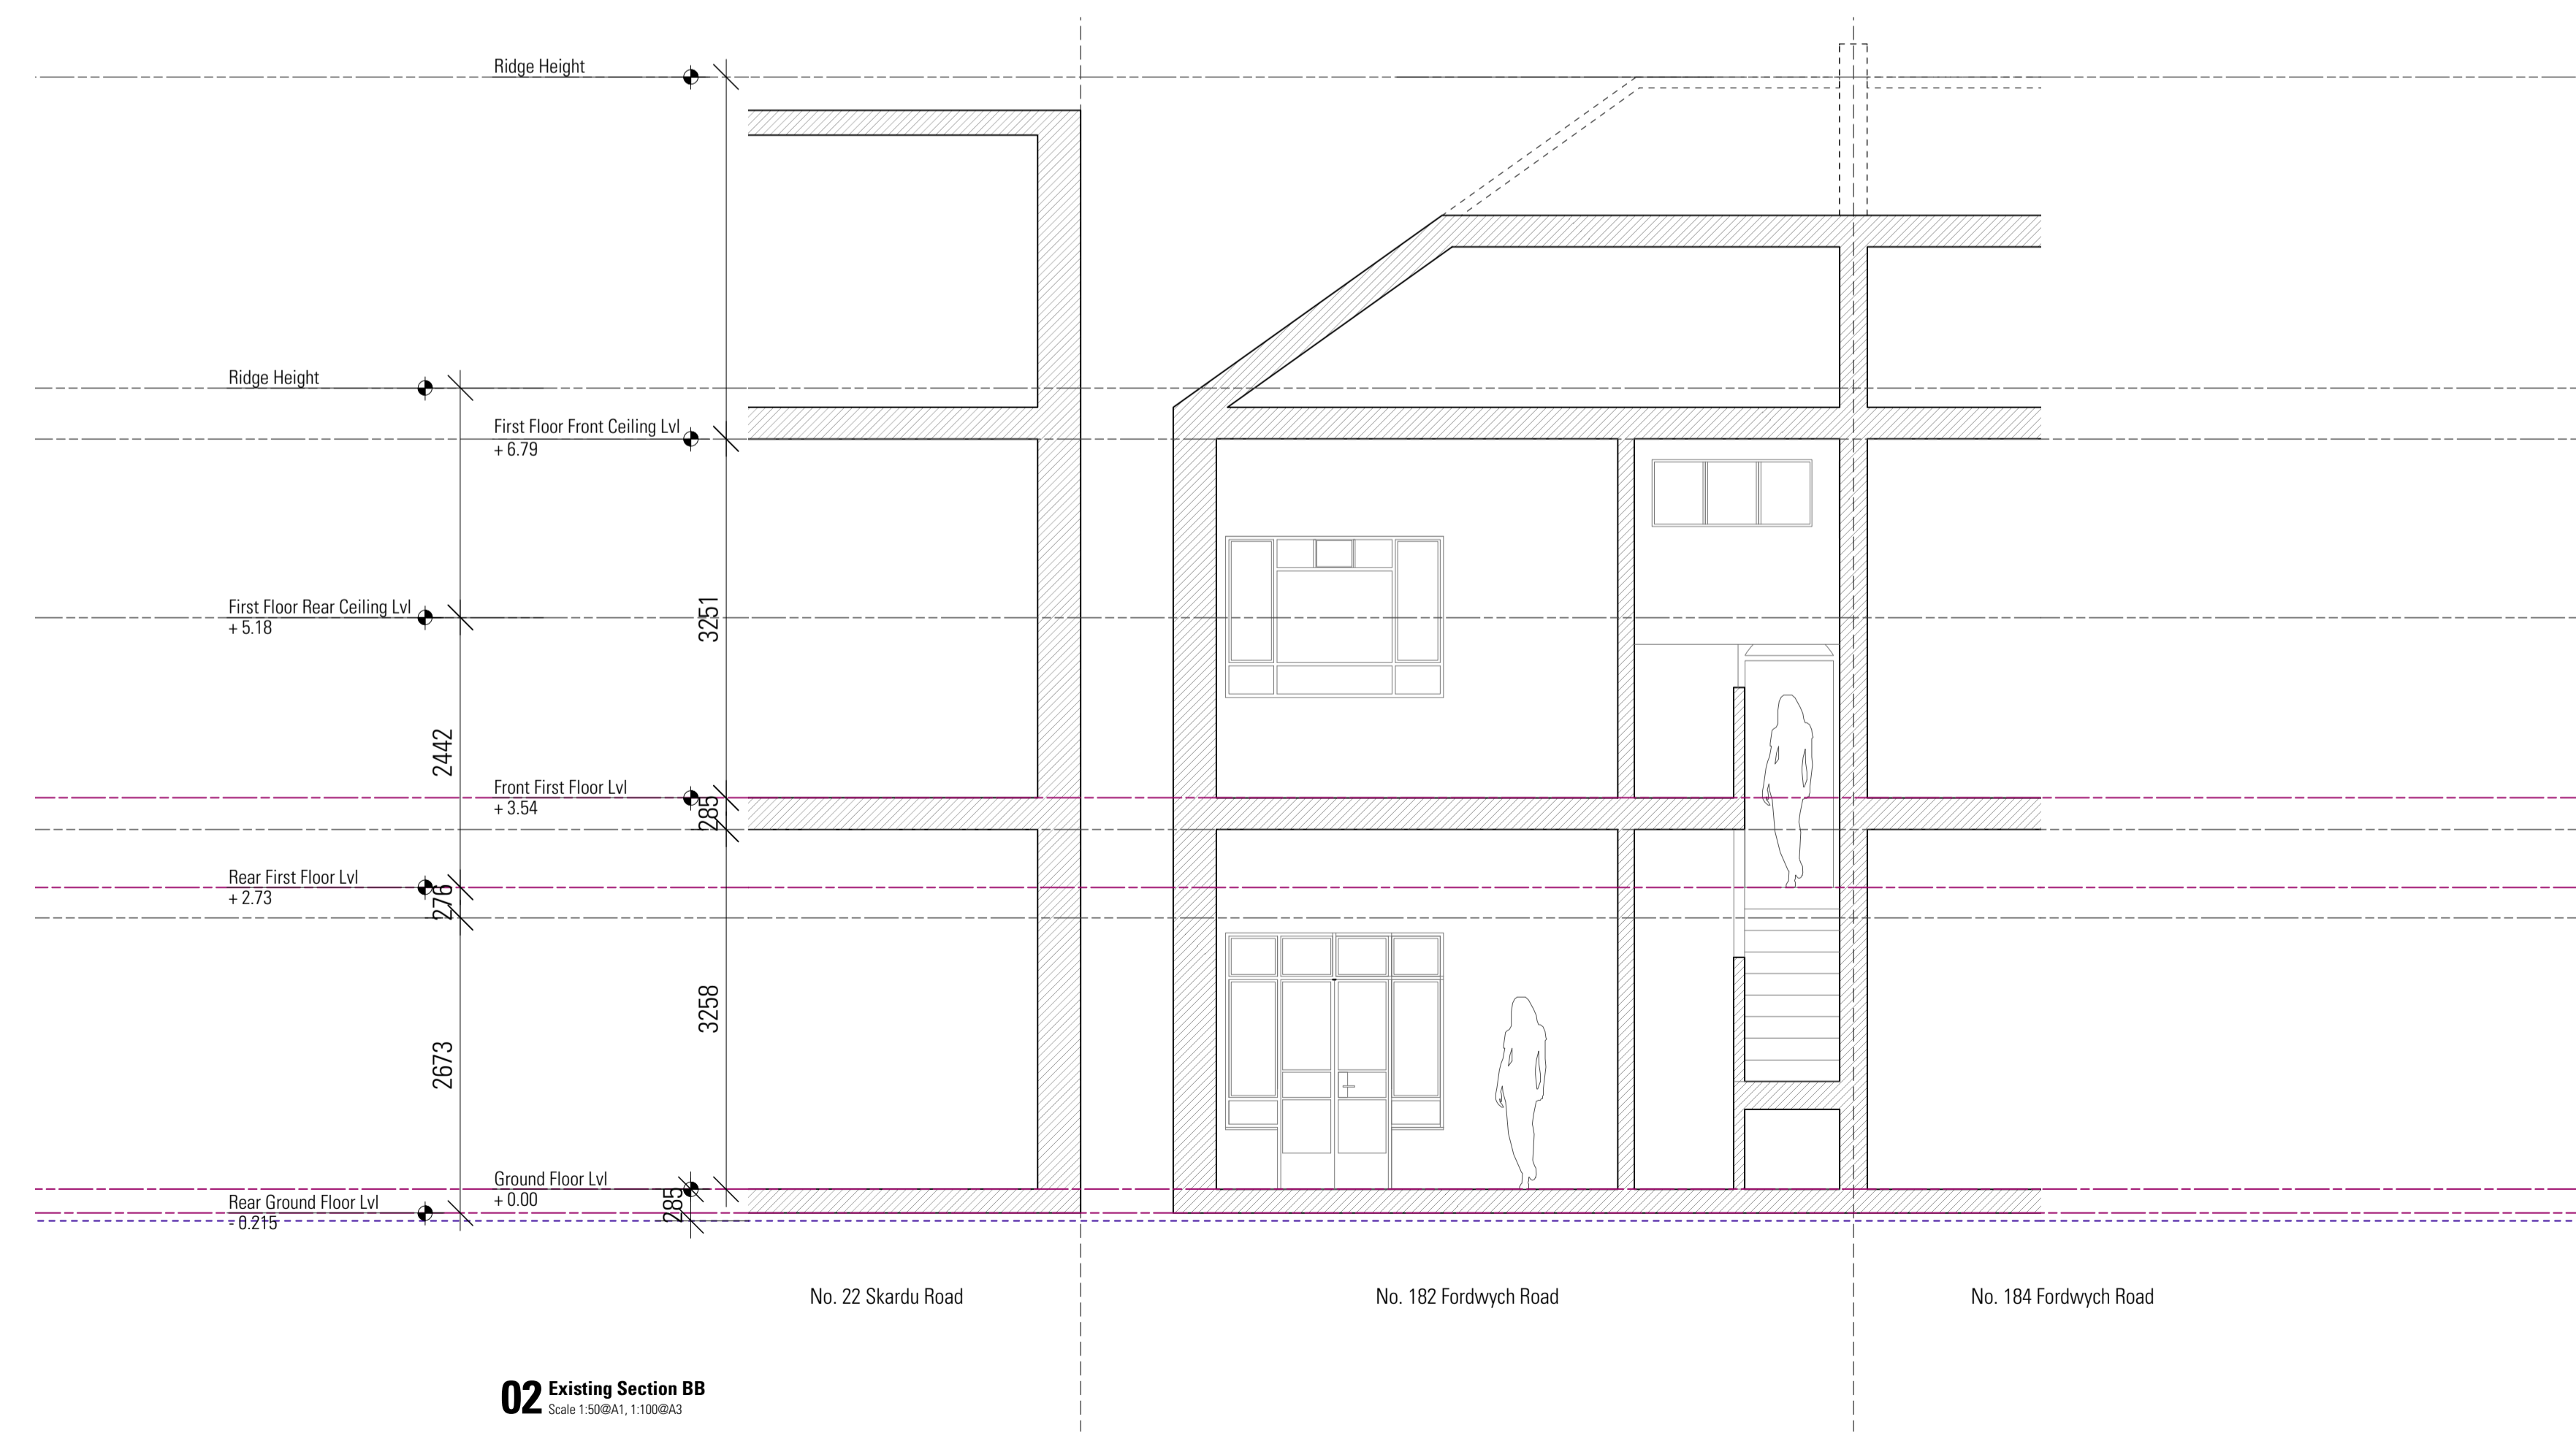

**02 Existing Section BB**  
Scale 1:50@A1, 1:100@A3



T1 30/9/16 Issued for Tender

Revisions



Farrington House  
First Floor  
105-107 Farrington Road  
London E1R 5BU  
T +447792949233  
niki@nmastudio.co.uk

Client  
Mr & Mrs Cohen

Project  
182 Fordwych Road, NW2

Drawing Title  
Existing  
Section AA  
Section BB


Status	Drawn	Checked
Tender	ML	NM
Scale	Date	
1:50@A1, 1:100@A3	August 2016	

Drwg. No. & Revision  
**122-EXGS01/02\_T1**



Information contained within this drawing is the sole copyright of NMA Studio Ltd and is not to be reproduced without express permission. No implied license exists. This drawing not to be used for land transfer or valuation purposes. Do not scale from this drawing. All dimensions & levels are to be checked on site by the contractor. Issued for purposes indicated only. Drawing errors and omissions to be reported to the architect.

Notes

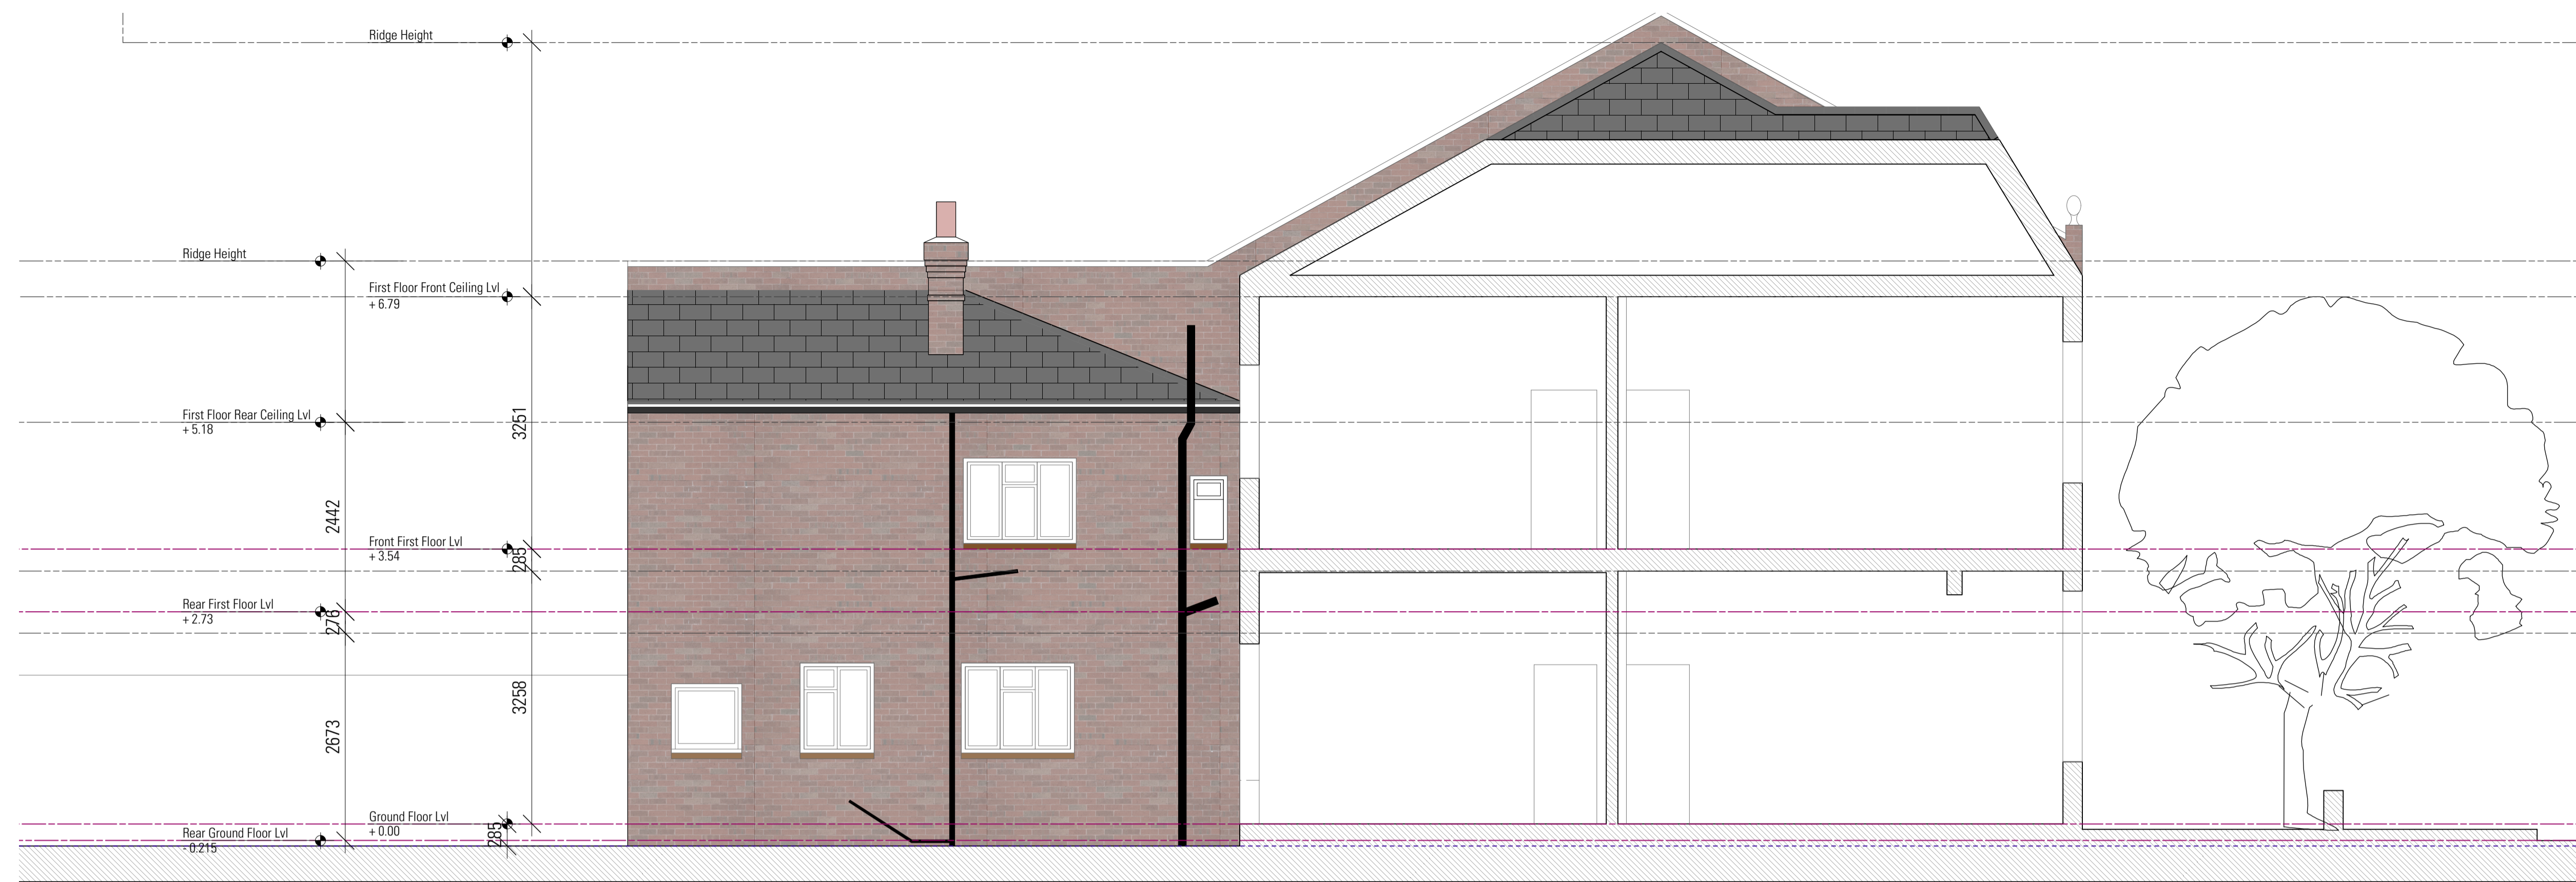

**03 Existing Section CC**  
Scale 1:50@A1, 1:100@A3

T1 30/9/16 Issued for Tender

Revisions

No.	Description



Farringdon House  
First Floor  
105-107 Farringdon Road  
London EC1R 3BU  
T +447792949233  
niki@nmastudio.co.uk

Client  
Mr & Mrs Cohen

Project  
182 Fordwych Road, NW2

Drawing Title  
Existing Section CC

Status	Drawn	Checked
Tender	ML	NM
Scale	Date	
1:50@A1, 1:100@A3	August 2016	

Drwg. No. & Revision  
**122-EXGS03\_T1**

