



01
PLAN
EXISTING SECOND FLOOR PLAN
1:100

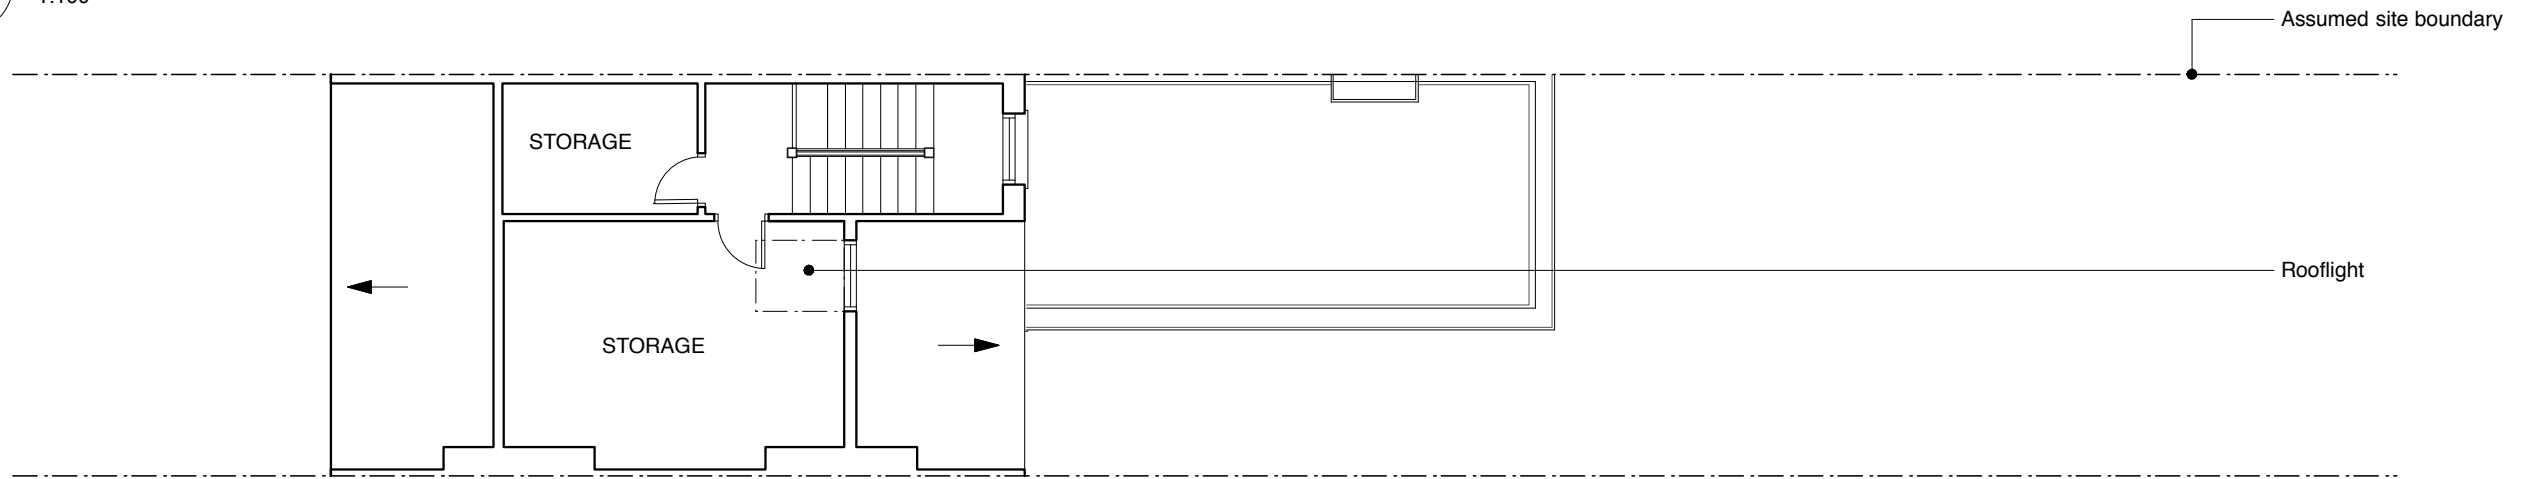

02
PLAN
EXISTING LOFT PLAN
1:100

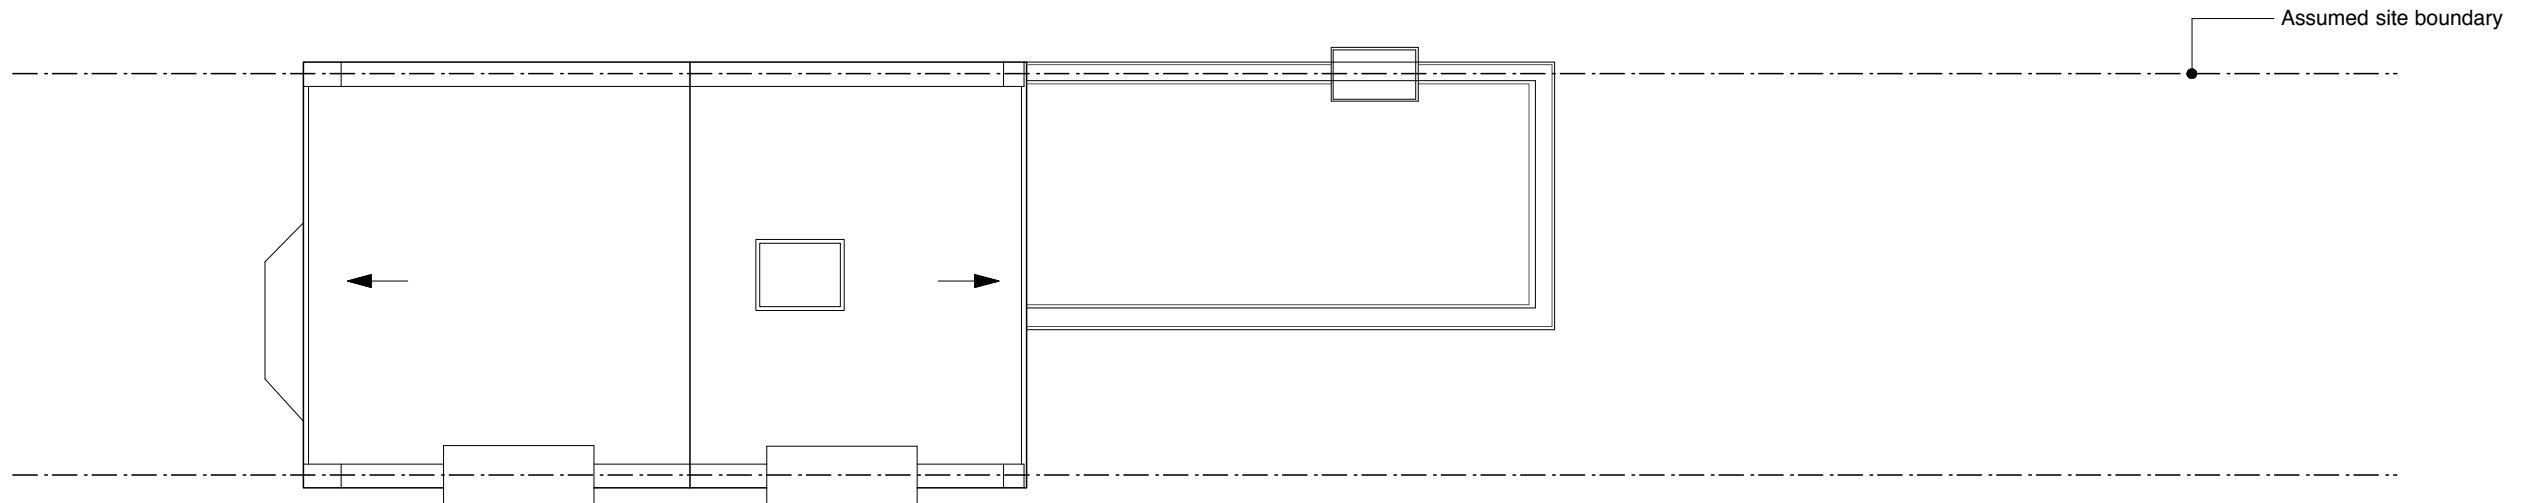

03
PLAN
EXISTING ROOF PLAN
1:100



Do not scale off this drawing. This drawing is to be read with all other contract documents. Any discrepancies are to be reported to the Architect. At construction status, this drawing remains design intent only. All information to be checked by contractor for site accuracy and fit. Drawings are subject to statutory approvals and site surveys.

- 23.05.16 Issued for Approval
A 10.10.16 Issued for Planning

Takero Shimazaki Architects
6a Peacock Yard, Iliffe Street
London SE17 3LH
t 020 7928 9171
mail@t-sa.co.uk
www.t-sa.co.uk



120 MANSFIELD ROAD, NW3 2JB
JOB NO. 433
DRAWING NAME EXISTING SECOND FLOOR, LOFT AND ROOF PLANS
DRAWING STATUS STAGE 3
DATE 23.05.16 SCALE 1:100 SIZE A3 DRAWN SW DRAWING NO. 433_011 REV. A