

Copyright of this drawing is vested in Spira Architects and it must not be copied or reproduced without written consent. Figured dimensions only are to be taken from this drawing. Do not scale from this drawing.

All Contractors must read the notes and any requirements for taking and checking all dimensions relative to their work. Spira Architects are to be advised of any variation between drawings and site conditions.


Structural steel drawings should be read only and should not be interpreted for construction. All dimensions and notes should be read only from those values stated in text on the drawings.

CONTRACTOR - It is considered that the proposed works are within the scope of a competent Contractor and as such no contract reports have been identified, other to relevant Risk Register/Design Risk Assessment.

KEY PLAN: **PRINT DRAWING IN COLOUR**



Green Roof

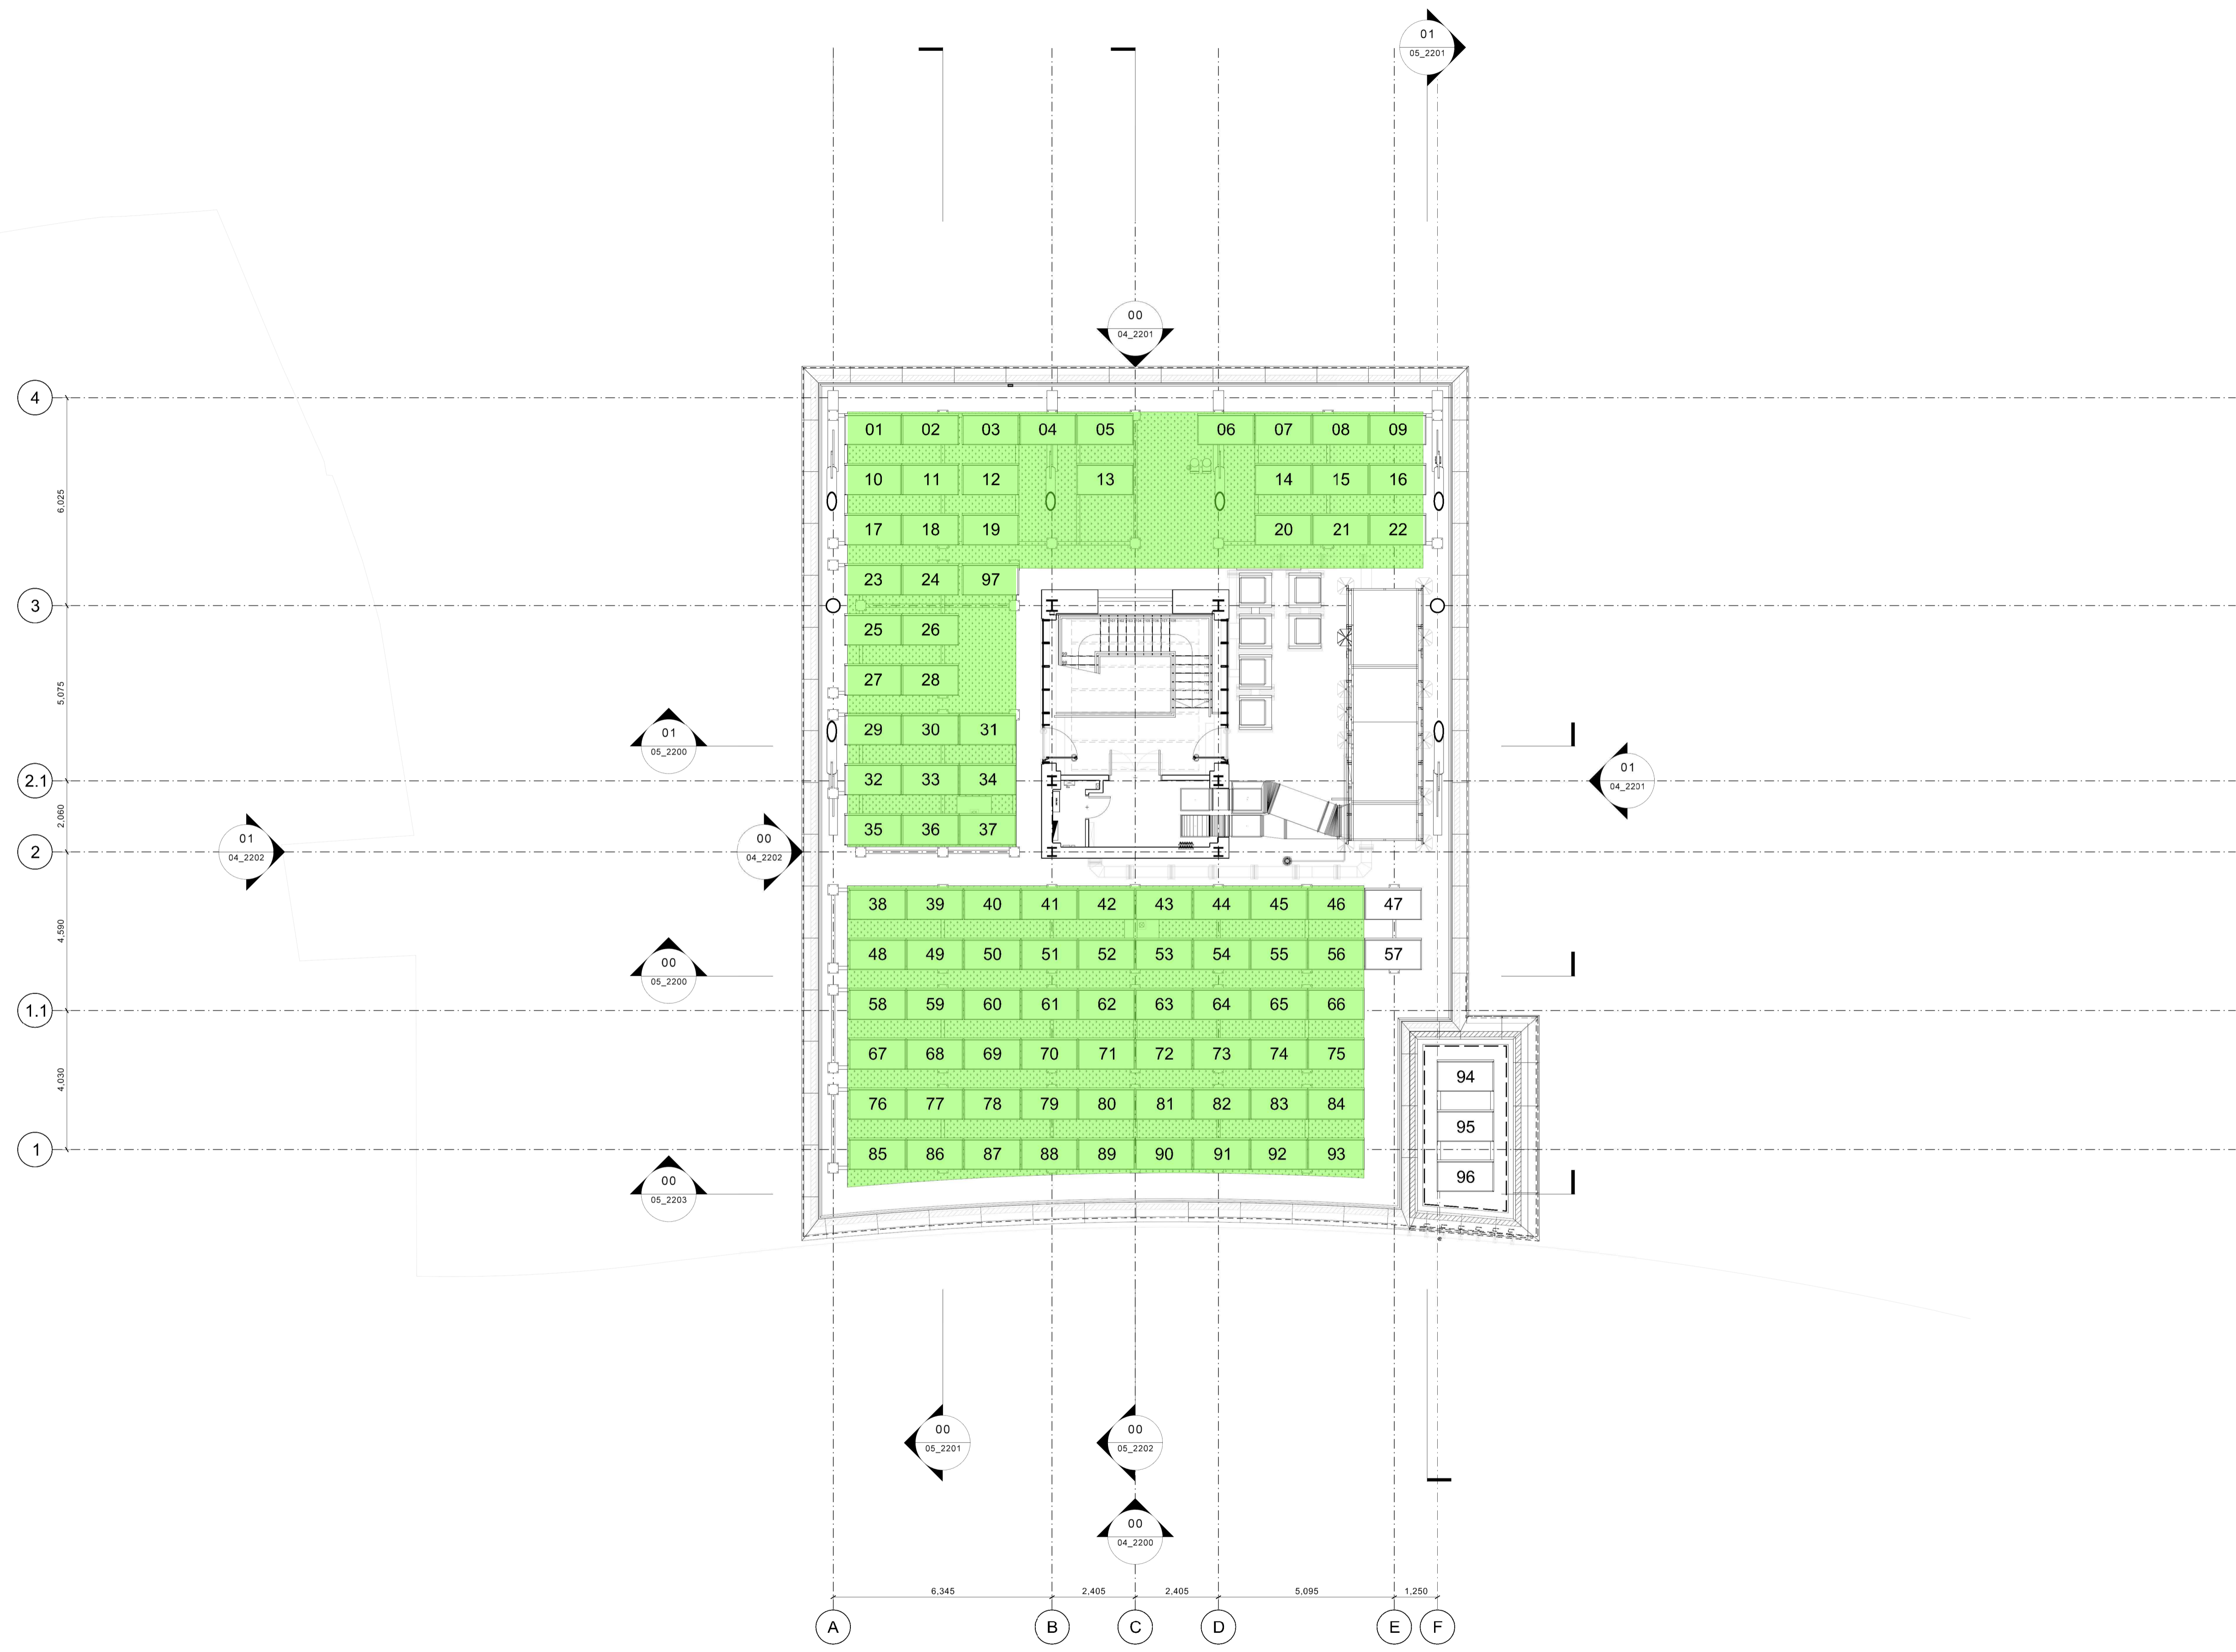

PROPOSED

P2 03/10/16 Non-Material Amendment : S96a Application
Requested green roof colour added.

P1 22/08/16 Non-Material Amendment : S96a Application

CLIENT: **VIACOM** International Media Networks
17-29 Hawley Crescent,
London
NW1 8TT
t. +44 (0)203 580 2000

CONTRACTOR: **FAITHDEAN PLC**
The Oaks, Revenge Road,
Lordswood,
Chatham,
Kent
ME5 8LF
t. +44 (0)1634 868 268

ARCHITECT: **5plus architects**
3rd Floor
25 Chart Street
London
N1 6FA
t. +44 (0)207 253 7644

PROJECT: **VIMN Courtyard Infill**
Camden
www.5plusarchitects.com

TITLE: **Block 1 Proposed Condition**
Fifth Floor Plan - Plant Floor

SCALE: 1:100@A1
ORIGIN DATE: 27/02/15
DRAWN: OR
CHECKED: AT

STATUS: **Non-Material Amendment : S96a Application**

PROJECT: 05445
DRAWING NO: A2-DPA-012
REV: P2

Architecture | Masterplanning | Interiors | Graphics | Branding

