

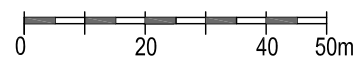
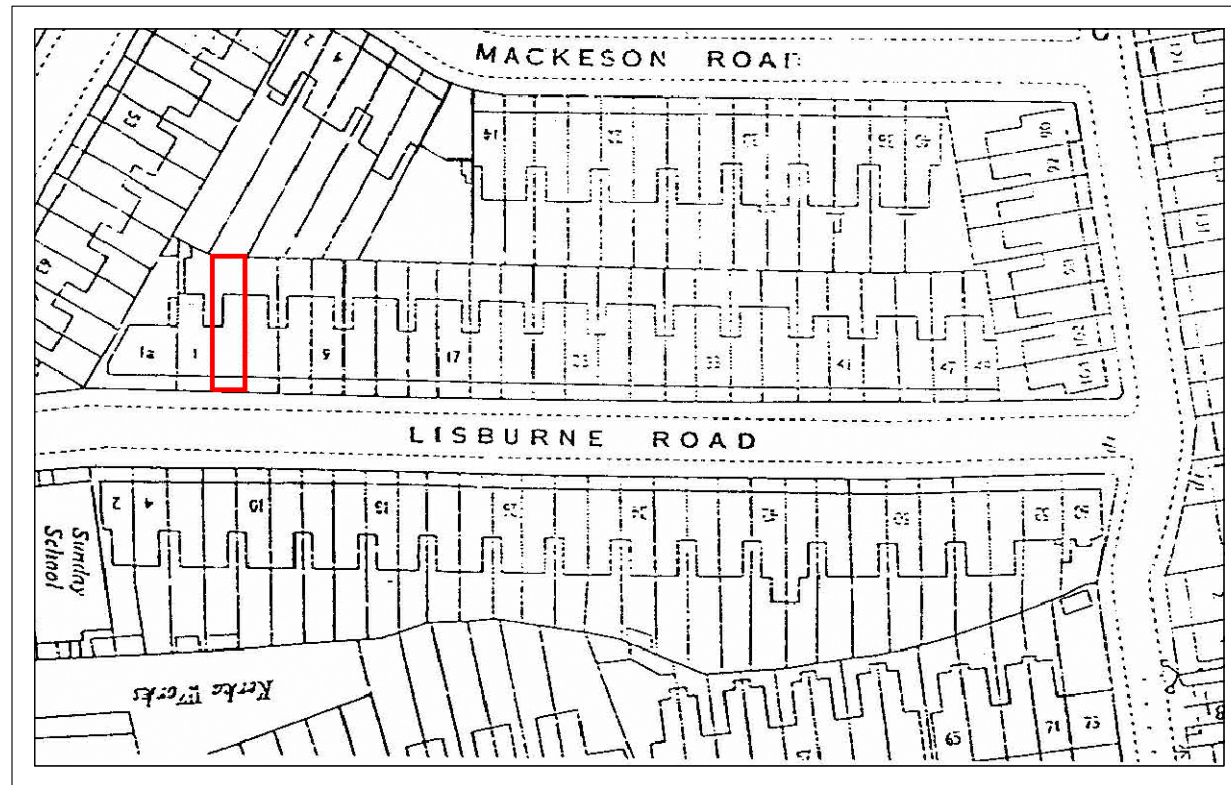


LOCATION PLAN

SCALE 1:1250

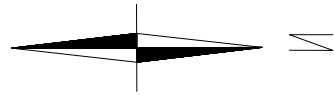

Front Elevation

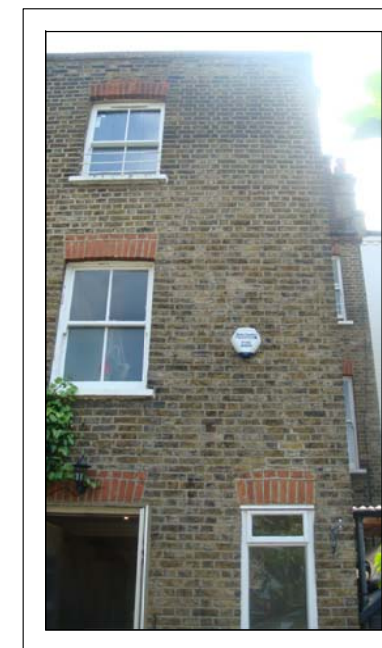

Rear elevation

Written dimensions to be taken in preference to scaled dimensions. The Contractor is responsible for checking all dimensions before work starts.

All work is to be carried out to the requirements, and to the satisfaction of the Local Authority. These drawings are for planning purposes only.

Any discrepancies to be brought to the attention of 4D Planning Consultants immediately.

Location Plan



Rev	Date	Description	by	chk



Client
Mischa Pakhomoff

Project
3 Lisburne Road, NW3 2NC




Title
Location Plan

Date: October 2016
Scale: 1:1250 @ A3
Drawing No. 3LR01

Rev: /

BLOCK PLAN

SCALE 1.200

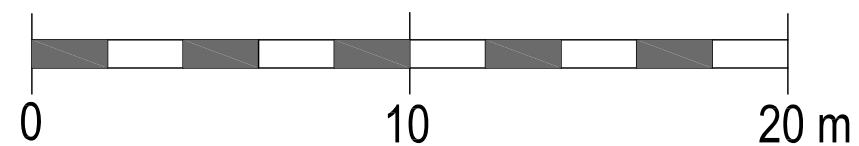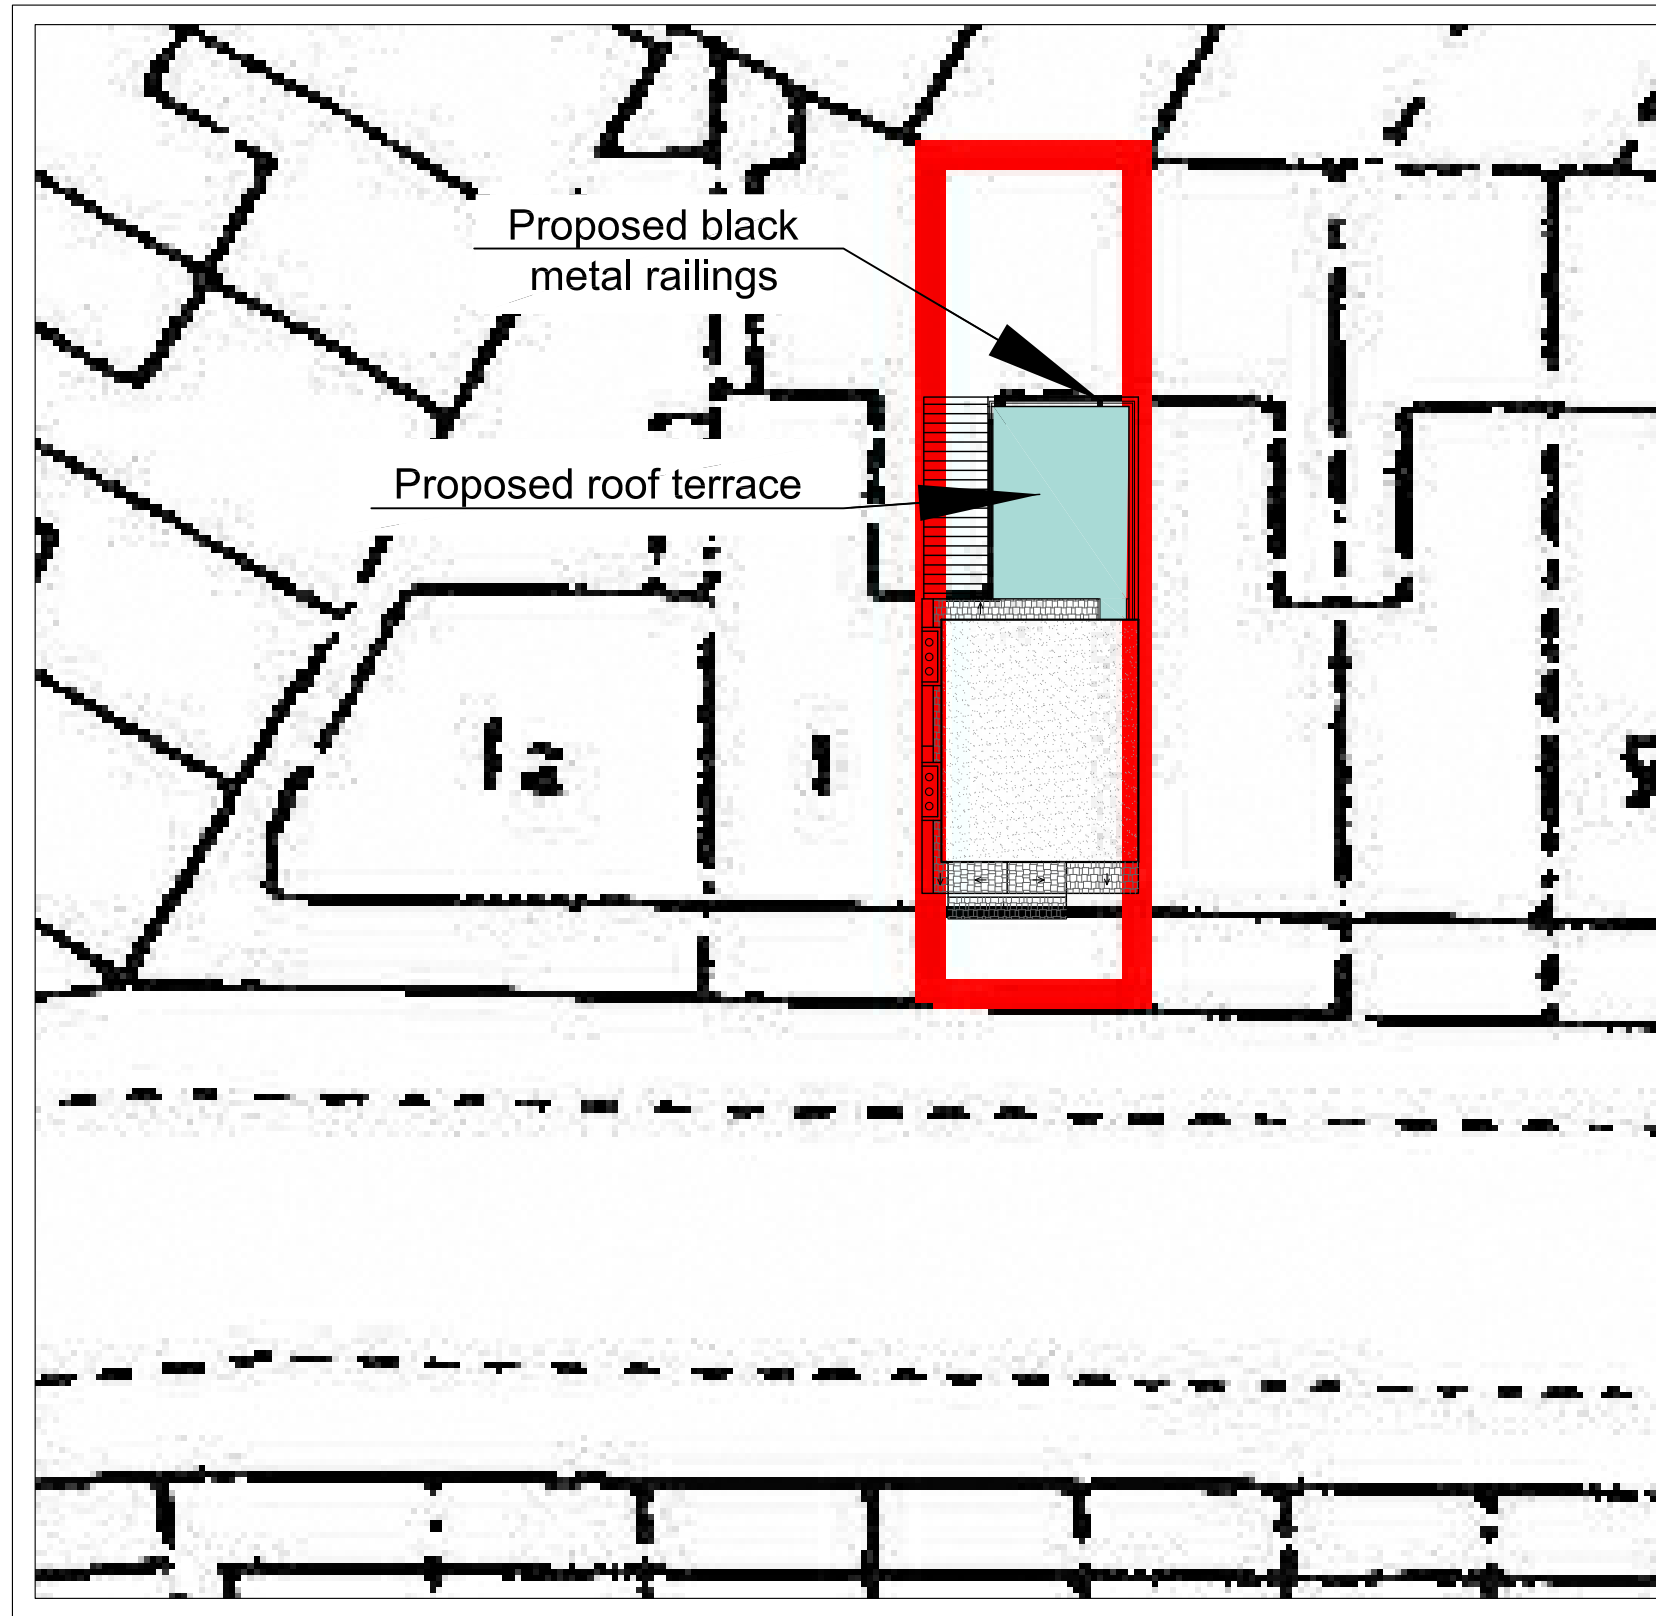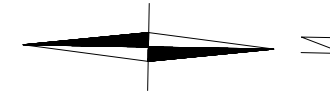


Written dimensions to be taken in preferences to scaled dimensions. The Contractor is responsible for checking all dimensions before work starts.

All work is to be carried out to the requirements, and to the satisfaction of the Local Authority. These drawings are for planning purposes only

Any discrepancies to be brought to the attention of 4D Planning Consultants immediately.

Location Plan

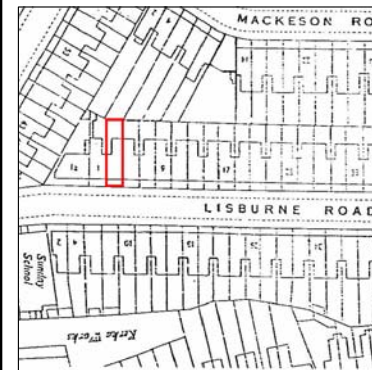

Rev	Date	Description	by	chk



Client
Mischa Pakhomoff



Project
3 Lisburne Road, NW3 2NC

Title
Block Plan


Date: October 2016	Rev: /
Scale: 1:200 @ A3	
Drawing No. 3LR02	

EXISTING PLANS


SCALE 1.100

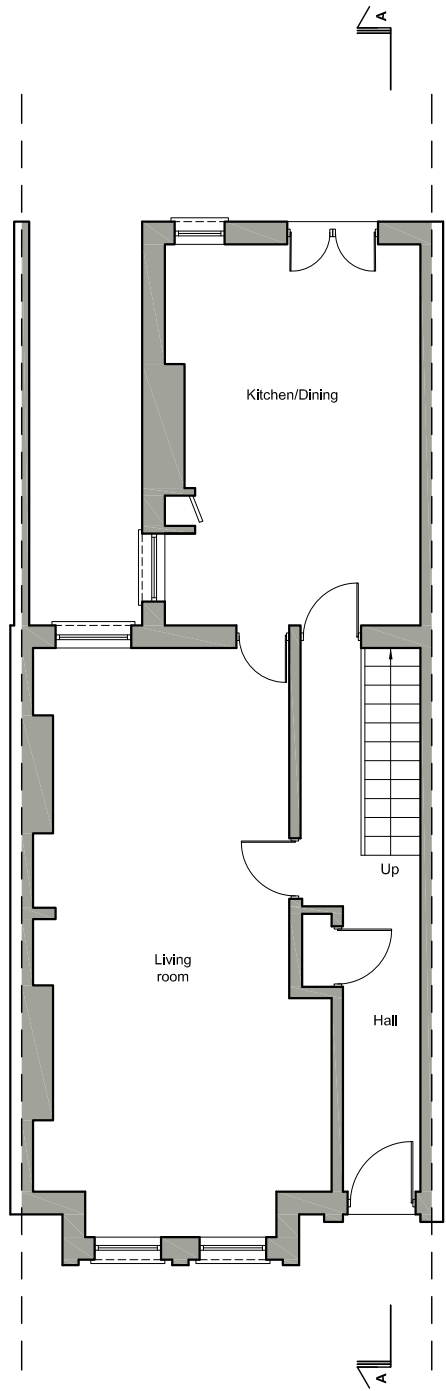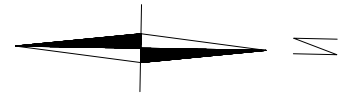


EXISTING GROUND FLOOR
SCALE 1.100

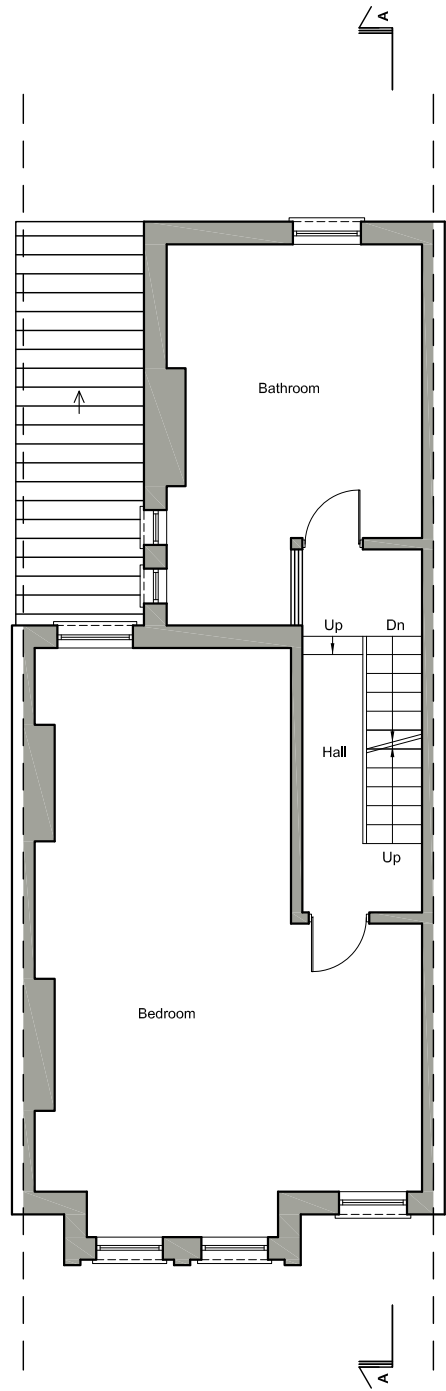


EXISTING FIRST FLOOR
SCALE 1.100

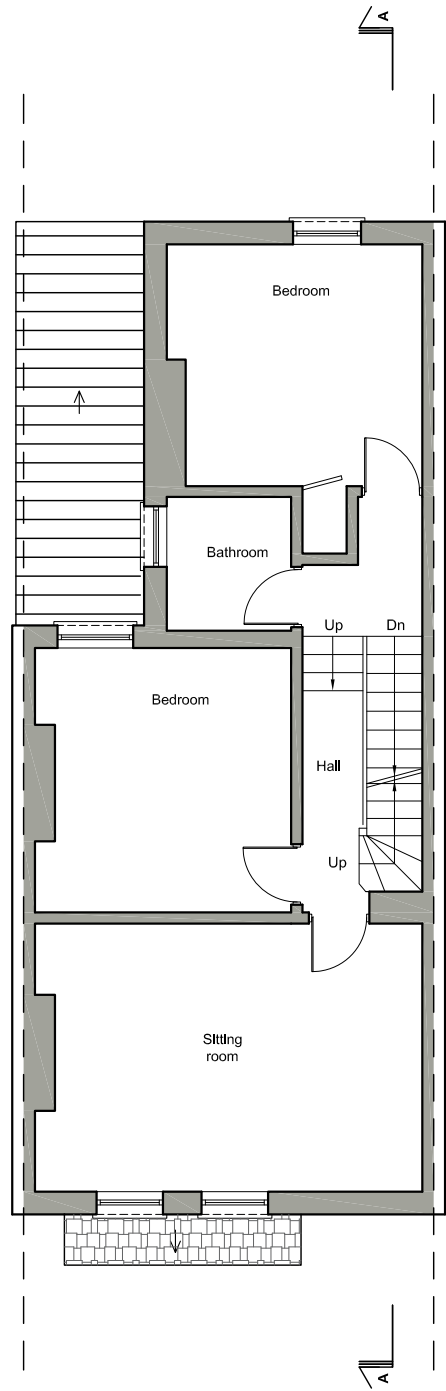

EXISTING SECOND FLOOR
SCALE 1.100

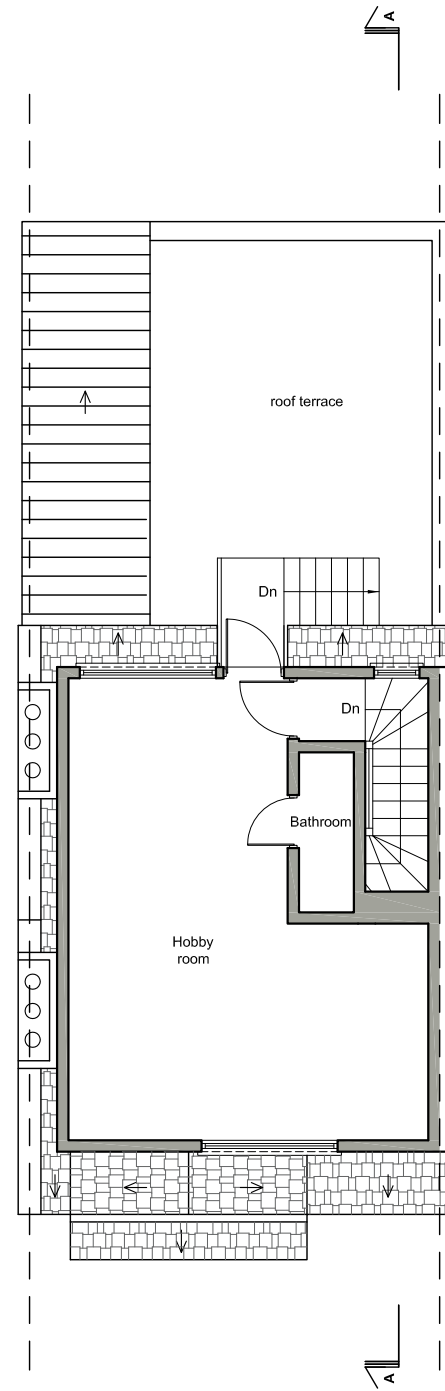

EXISTING LOFT PLAN
SCALE 1.100

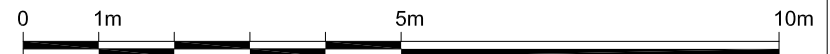

Written dimensions to be taken in preference to scaled dimensions. The Contractor is responsible for checking all dimensions before work starts.

All work is to be carried out to the requirements, and to the satisfaction of the Local Authority. These drawings are for planning purposes only.

Any discrepancies to be brought to the attention of 4D Planning Consultants immediately.

Location Plan



Rev	Date	Description	by	chk



www.GetMePlanning.com®

Client

Mischa Pakhomoff

Project

3 Lisburne Road, NW3 2NC

Title

Existing Plans



Date: October 2016 Rev: /

Scale: 1:50 @ A1, 1:100 @ A3


Drawing No. 3LR03

PROPOSED PLANS


SCALE 1.100

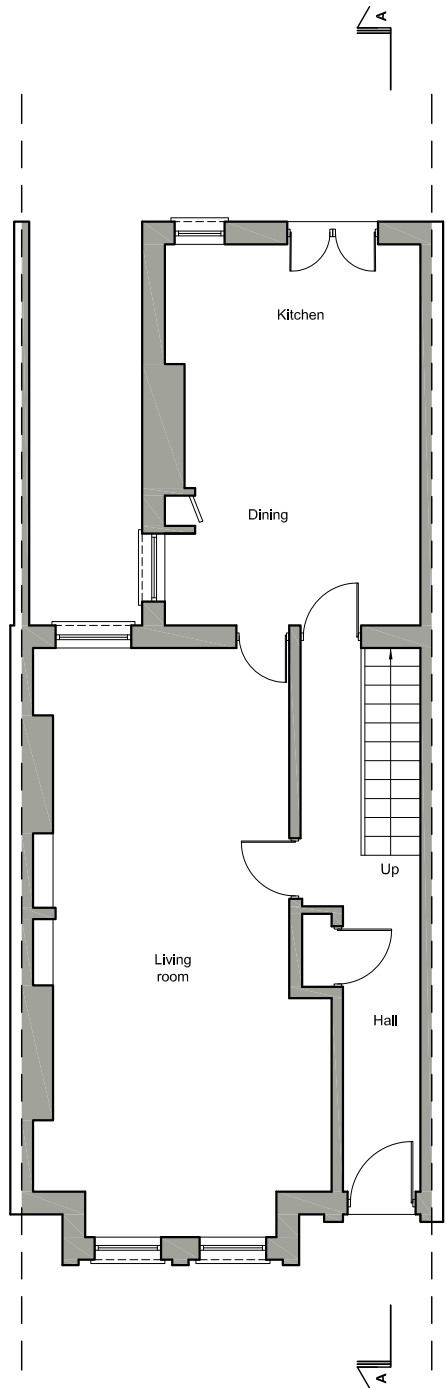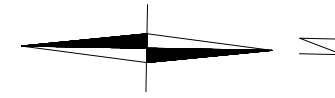


PROPOSED GROUND FLOOR
SCALE 1.100
(NOT CHANGED)

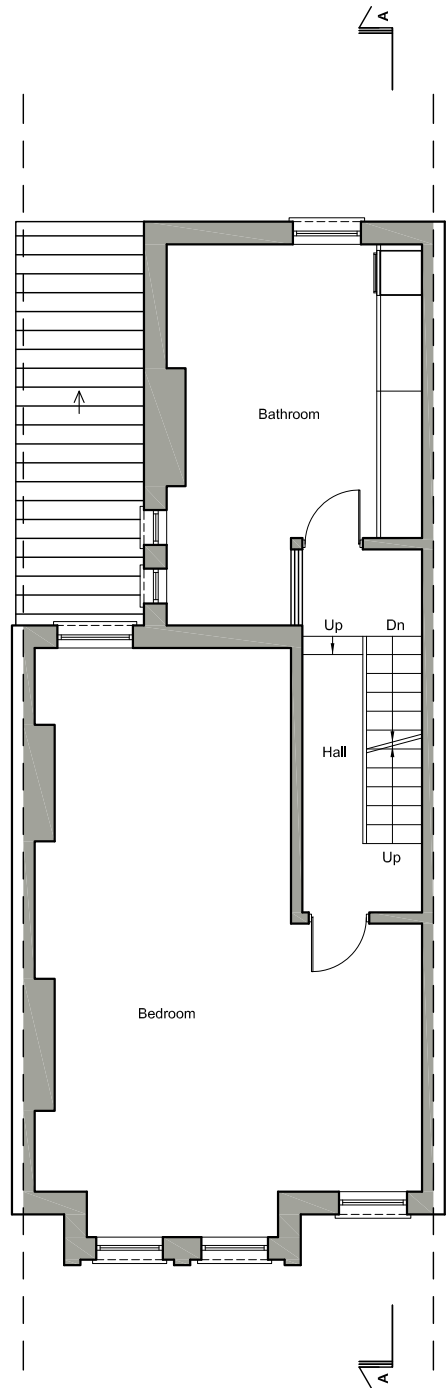


PROPOSED FIRST FLOOR
SCALE 1.100
(NOT CHANGED)

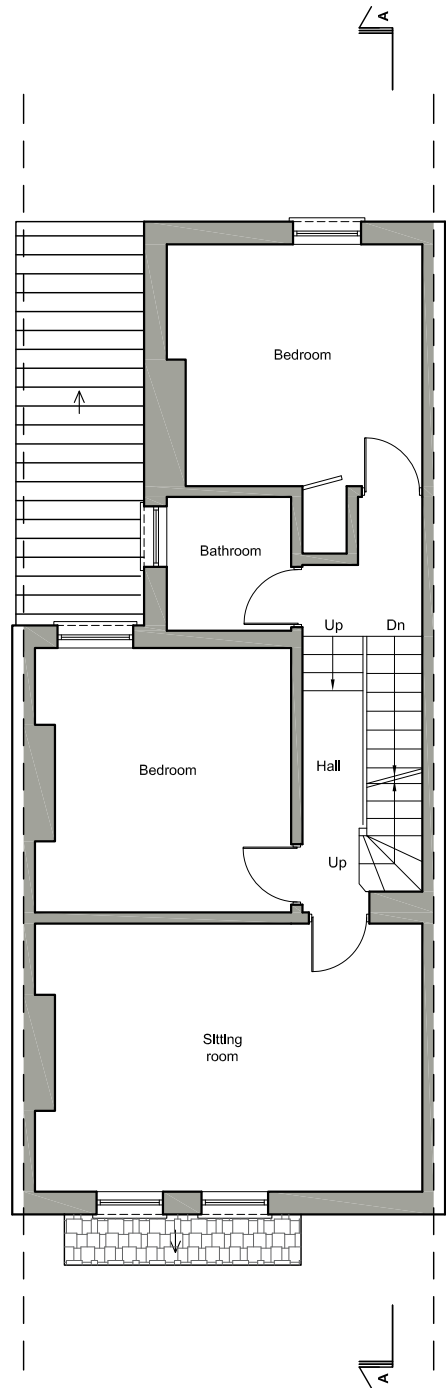

PROPOSED SECOND FLOOR
SCALE 1.100
(NOT CHANGED)

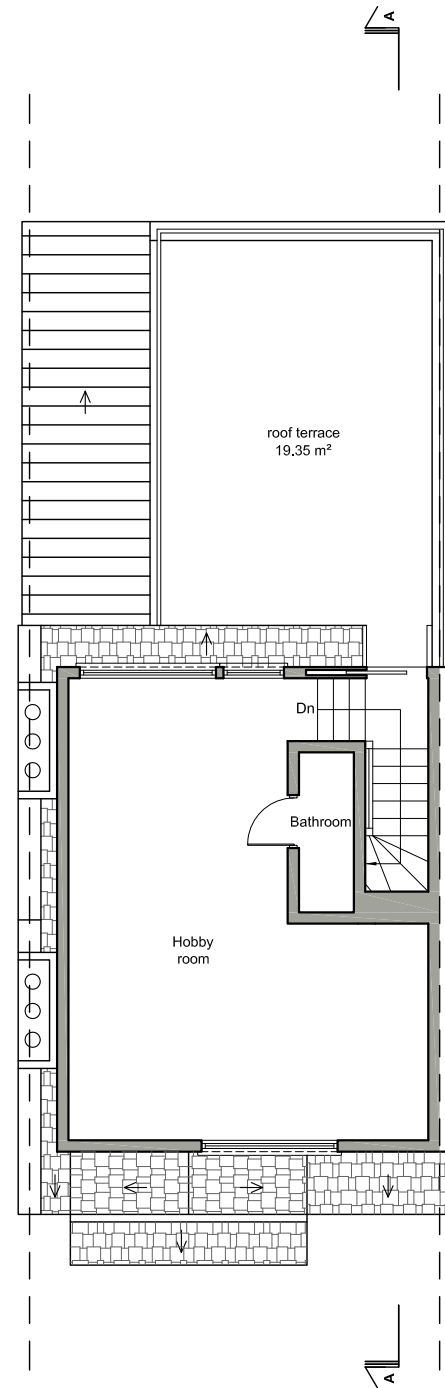

PROPOSED LOFT PLAN
SCALE 1.100

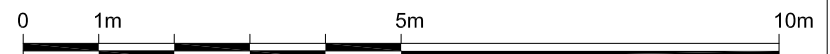

Written dimensions to be taken in preferences to scaled dimensions. The Contractor is responsible for checking all dimensions before work starts.

All work is to be carried out to the requirements, and to the satisfaction of the Local Authority. These drawings are for planning purposes only

Any discrepancies to be brought to the attention of 4D Planning Consultants immediately.

Location Plan



Rev	Date	Description	by	chk





www.GetMePlanning.com®

Client	
Mischa Pakhomoff	
Project	
3 Lisburne Road, NW3 2NC	
Title	
Proposed Plans	
Date: October 2016	Rev: /
Scale: 1:50 @ A1, 1:100 @ A3	
Drawing No. 3LR04	


EXISTING SECTION A-A , EXISTING ROOF PLAN

SCALE 1.100

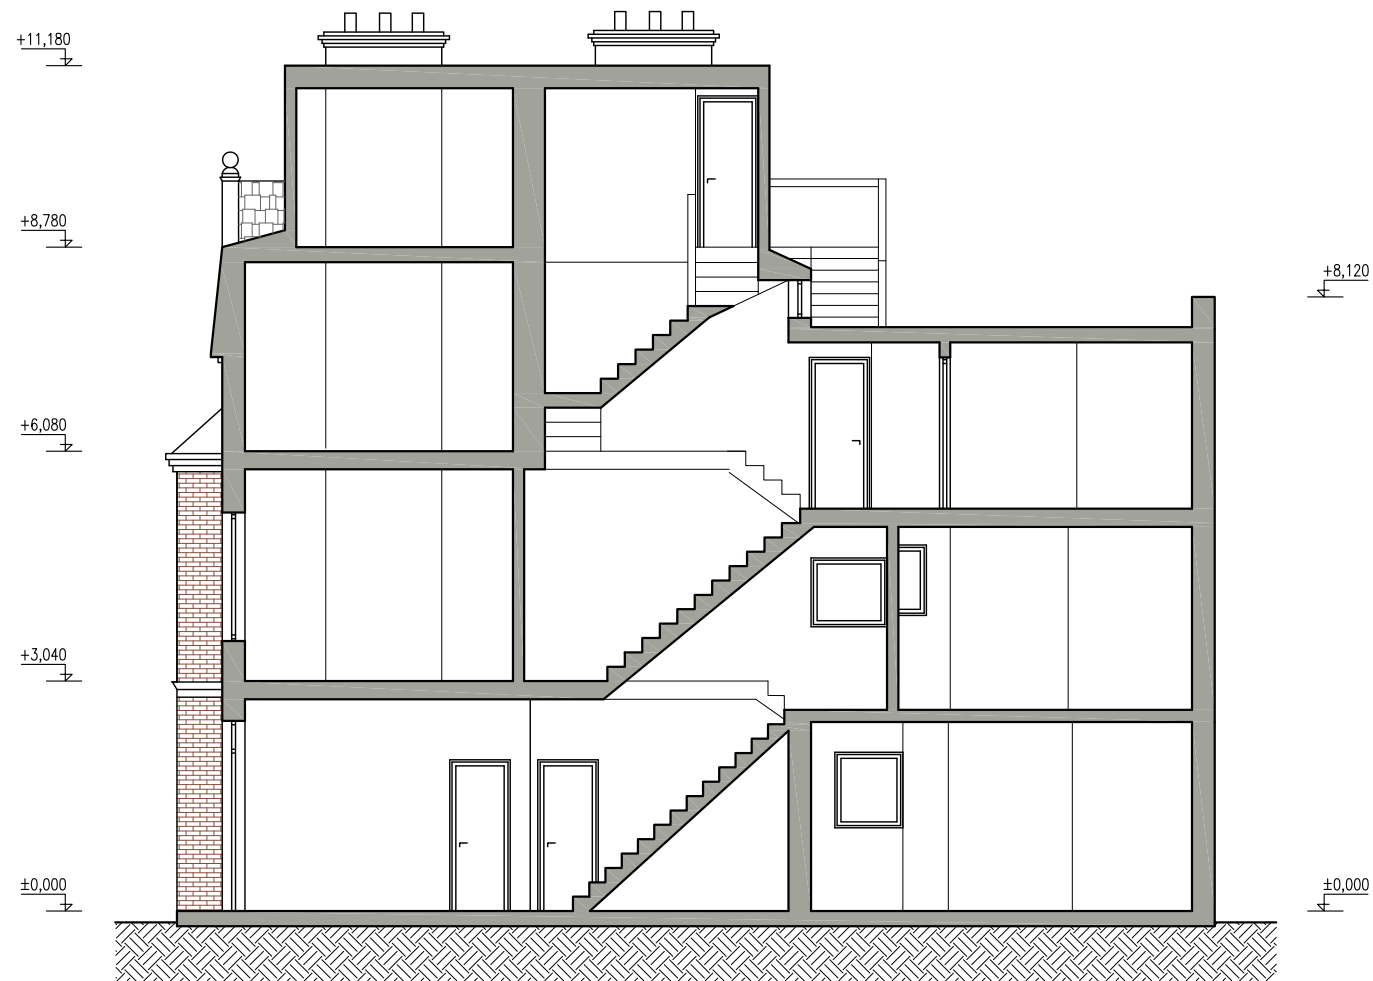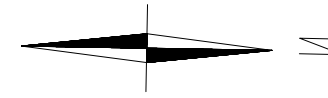


EXISTING SECTION A-A

SCALE 1.100

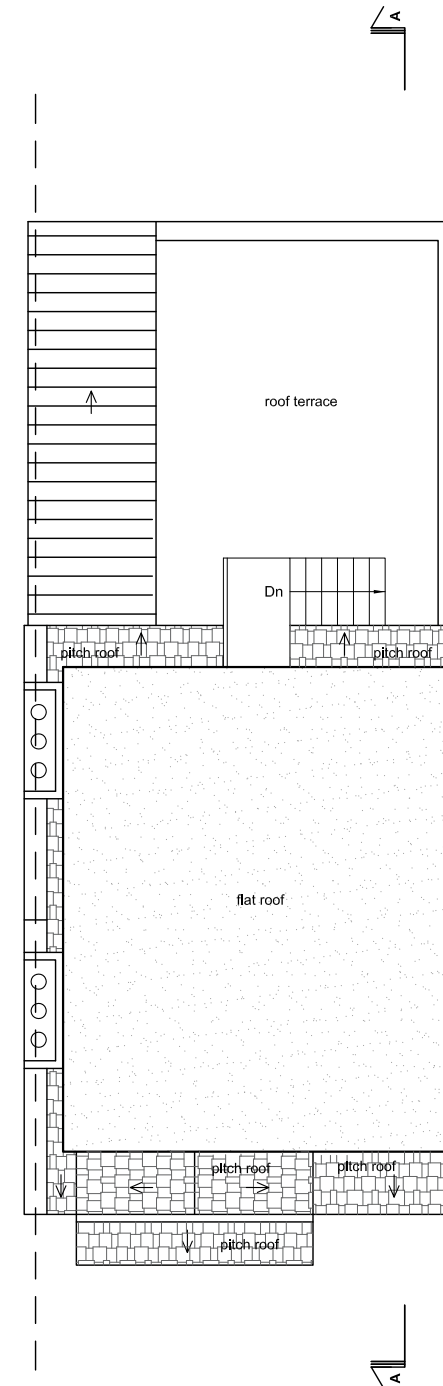

EXISTING ROOF PLAN

SCALE 1.100

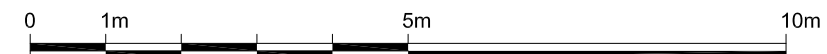


Written dimensions to be taken in preferences to scaled dimensions. The Contractor is responsible for checking all dimensions before work starts.

All work is to be carried out to the requirements, and to the satisfaction of the Local Authority. These drawings are for planning purposes only

Any discrepancies to be brought to the attention of 4D Planning Consultants immediately.

Location Plan

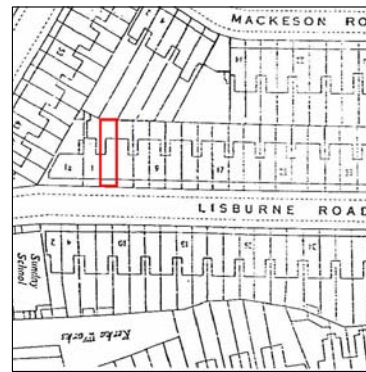

Rev	Date	Description	by	chk



4D PLANNING™

www.GetMePlanning.com®

Client

Mischa Pakhomoff

Project

3 Lisburne Road, NW3 2NC

Title Existing Section A-A,
Existing Roof Plan


Date: October 2016 Rev: /

Scale: 1:50 @ A1, 1:100 @ A3

Drawing No. 3LR05



PROPOSED SECTION A-A , PROPOSED ROOF PLAN

SCALE 1.100

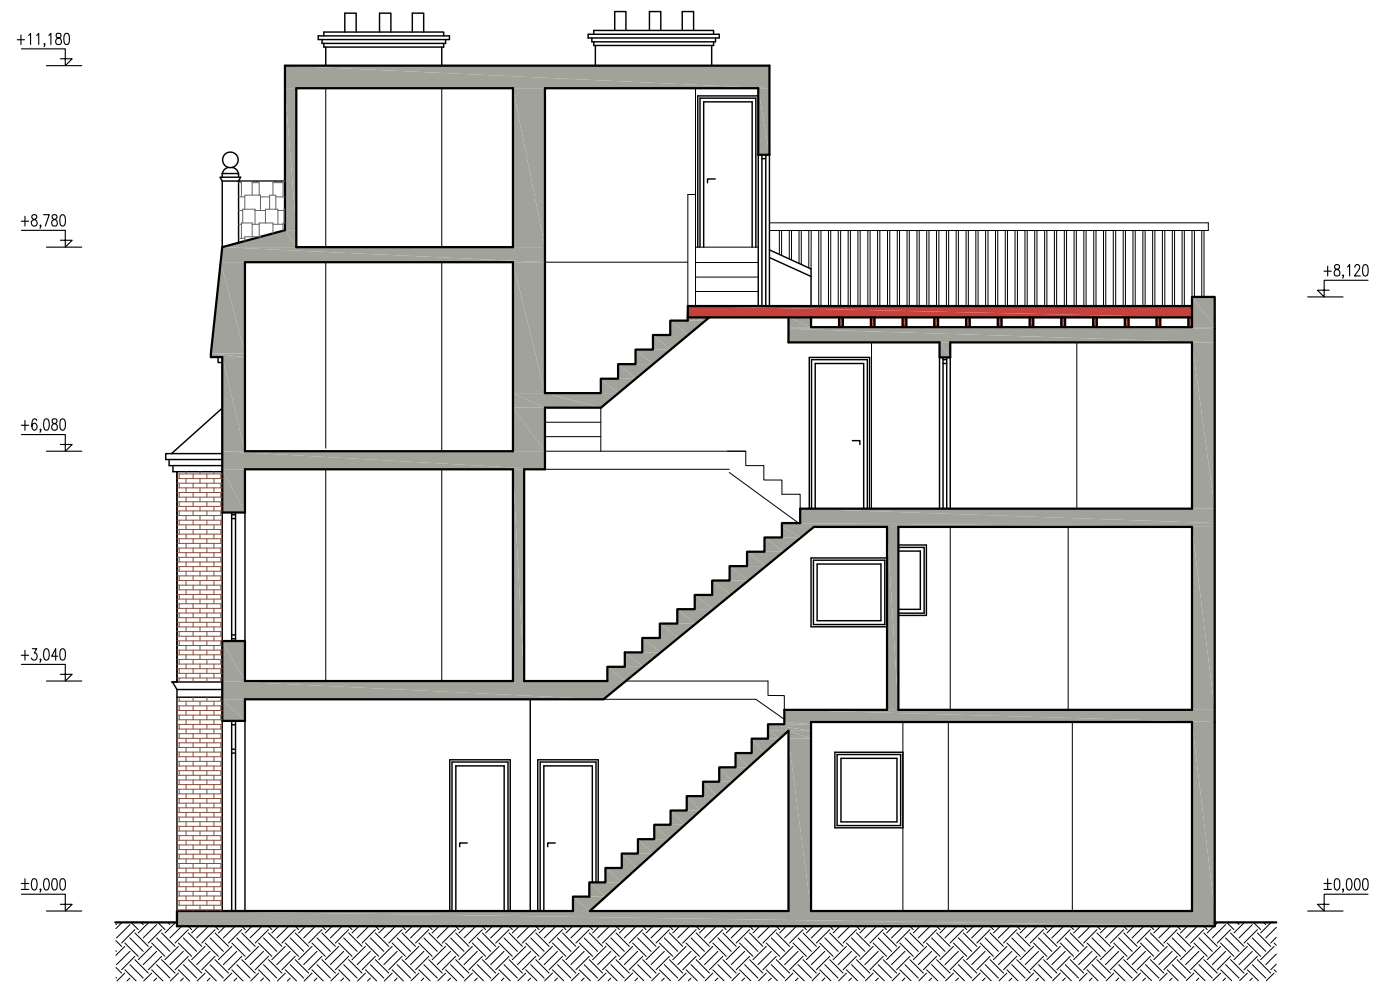


PROPOSED SECTION A-A

SCALE 1.100

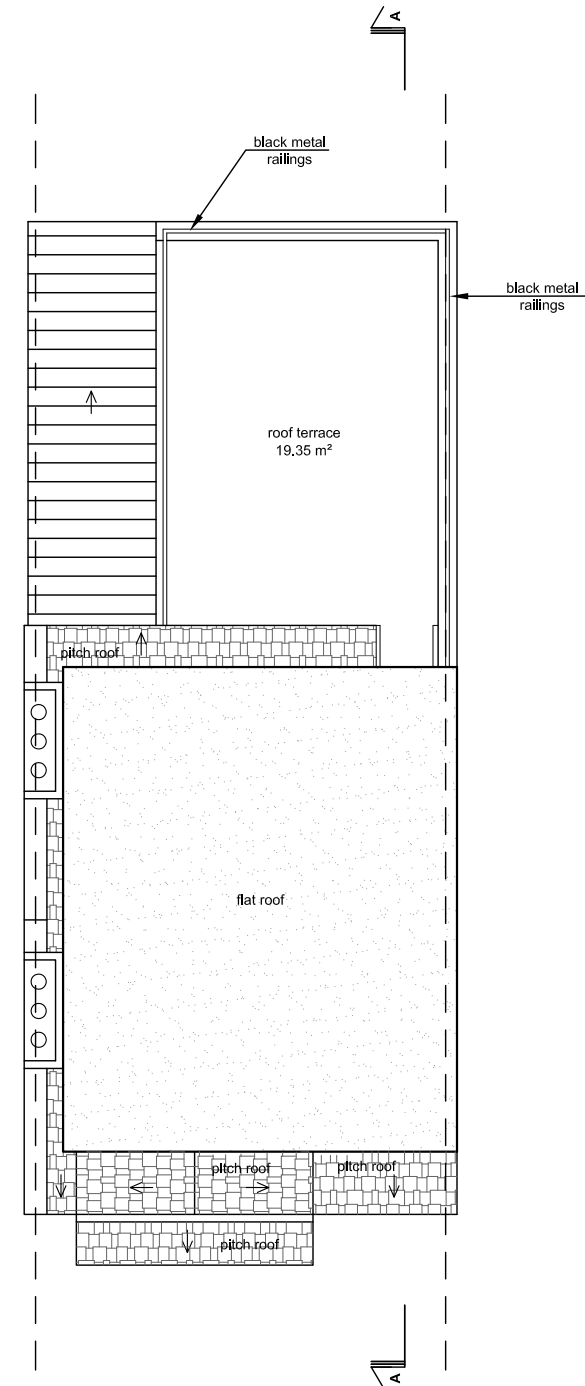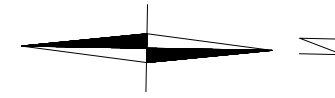

PROPOSED ROOF PLAN

SCALE 1.100

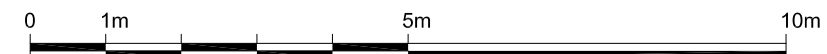

Written dimensions to be taken in preferences to scaled dimensions. The Contractor is responsible for checking all dimensions before work starts.

All work is to be carried out to the requirements, and to the satisfaction of the Local Authority. These drawings are for planning purposes only

Any discrepancies to be brought to the attention of 4D Planning Consultants immediately.

Location Plan



Rev	Date	Description	by	chk



4D PLANNING™

www.GetMePlanning.com®

Client

Mischa Pakhomoff

Project

3 Lisburne Road, NW3 2NC

Title Proposed Section A-A,
Proposed Roof Plan

Date: October 2016 Rev: /

Scale: 1:50 @ A1, 1:100 @ A3


Drawing No. 3LR06

EXISTING ELEVATIONS

SCALE 1:100



EXISTING FRONT ELEVATION
SCALE 1:100

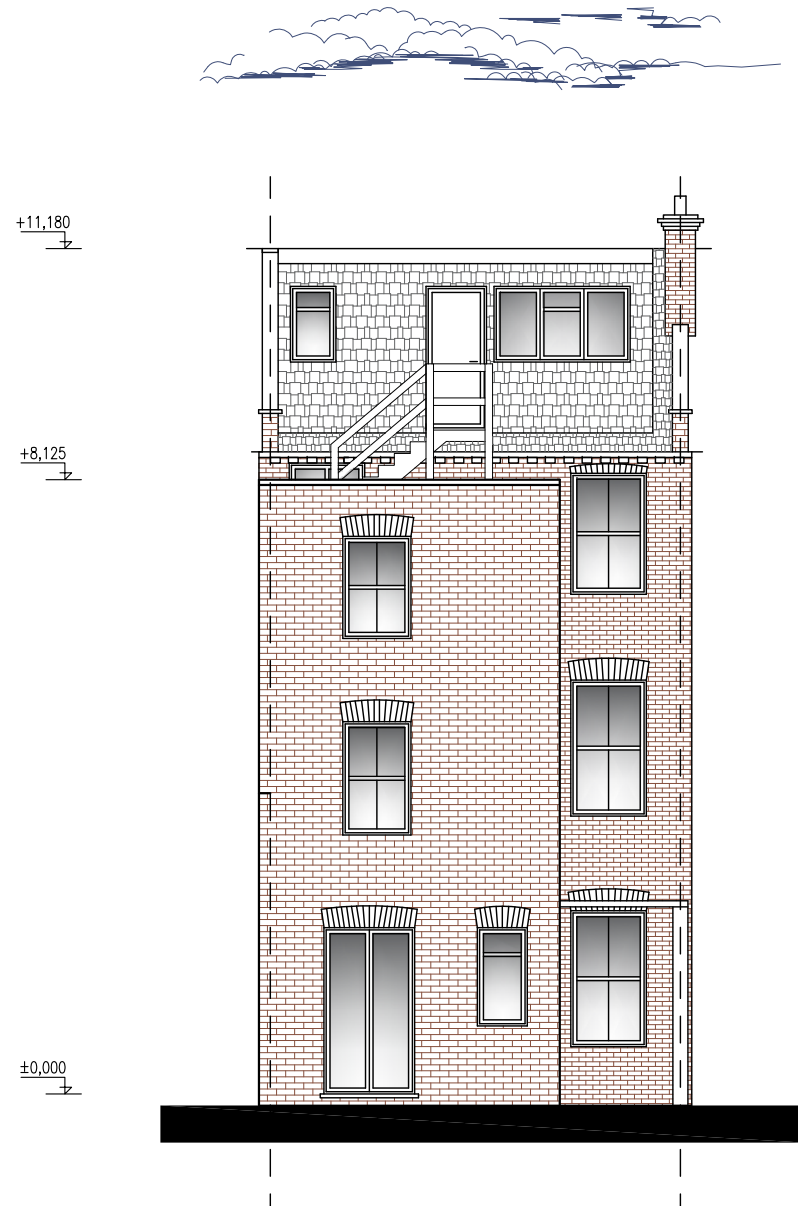

EXISTING REAR ELEVATION
SCALE 1:100



Written dimensions to be taken in preference to scaled dimensions. The Contractor is responsible for checking all dimensions before work starts.

All work is to be carried out to the requirements, and to the satisfaction of the Local Authority. These drawings are for planning purposes only.

Any discrepancies to be brought to the attention of 4D Planning Consultants immediately.

Location Plan



Rev	Date	Description	by	chk



4D PLANNING™

www.GetMePlanning.com®

Client
Mischa Pakhomoff

Project
3 Lisburne Road, NW3 2NC

Title
Existing Elevations

Date: October 2016
Scale: 1:50 @ A1, 1:100 @ A3
Drawing No. 3LR07


Rev: /

PROPOSED ELEVATIONS

SCALE 1.100




PROPOSED FRONT ELEVATION
SCALE 1.100
(NOT CHANGED)

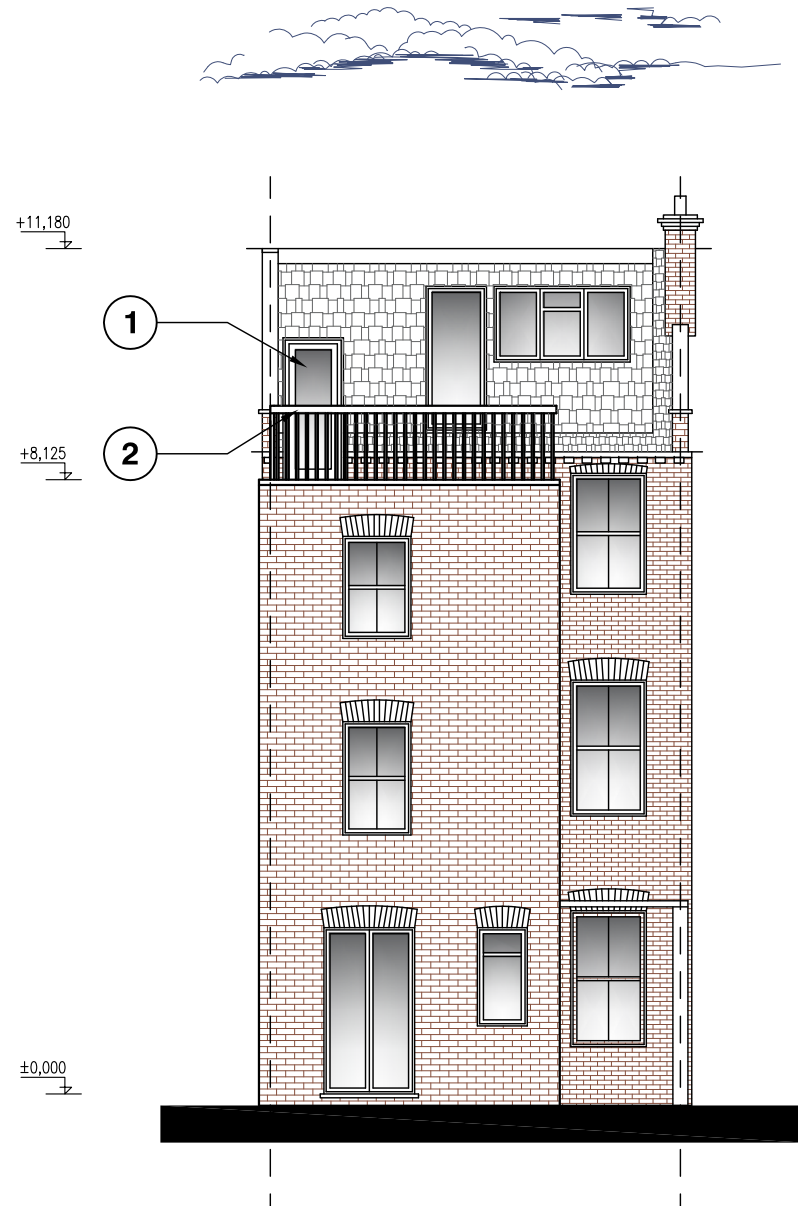

PROPOSED REAR ELEVATION
SCALE 1.100

MATERIALS

1. Windows & Doors to be white Pvc to match existing.
2. Proposed black metal railings.

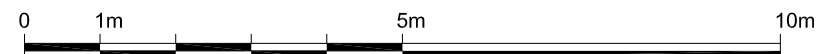

Written dimensions to be taken in preferences to scaled dimensions. The Contractor is responsible for checking all dimensions before work starts.

All work is to be carried out to the requirements, and to the satisfaction of the Local Authority. These drawings are for planning purposes only

Any discrepancies to be brought to the attention of 4D Planning Consultants immediately.

Location Plan



Rev	Date	Description	by	chk



4D PLANNING™

www.GetMePlanning.com®

Client
Mischa Pakhomoff

Project
3 Lisburne Road, NW3 2NC


Title
Proposed Elevations

Date: October 2016
 Scale: 1:50 @ A1, 1:100 @ A3
 Drawing No. 3LR08

Rev: /

EXISTING ELEVATIONS

SCALE 1:100

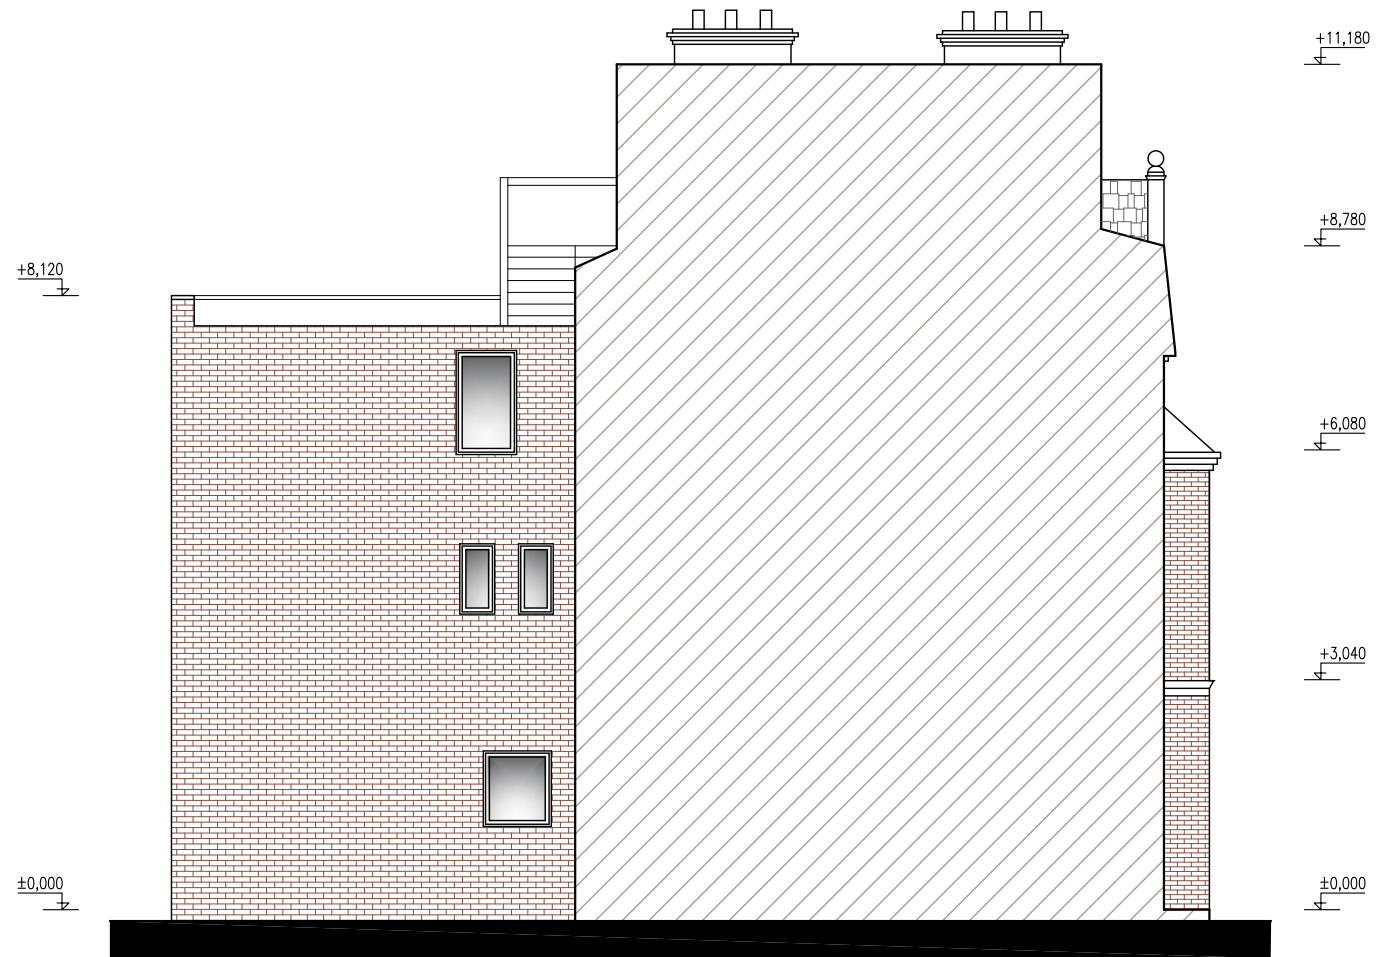

Written dimensions to be taken in preference to scaled dimensions. The Contractor is responsible for checking all dimensions before work starts.

All work is to be carried out to the requirements, and to the satisfaction of the Local Authority. These drawings are for planning purposes only.

Any discrepancies to be brought to the attention of 4D Planning Consultants immediately.

Location Plan



Rev	Date	Description	by	chk



4D PLANNING™

www.GetMePlanning.com®

Client

Mischa Pakhomoff

Project

3 Lisburne Road, NW3 2NC

Title

Existing Side Elevation


Date: October 2016 Rev: /

Scale: 1:50 @ A1, 1:100 @ A3

Drawing No. 3LR09


PROPOSED ELEVATIONS

SCALE 1.100

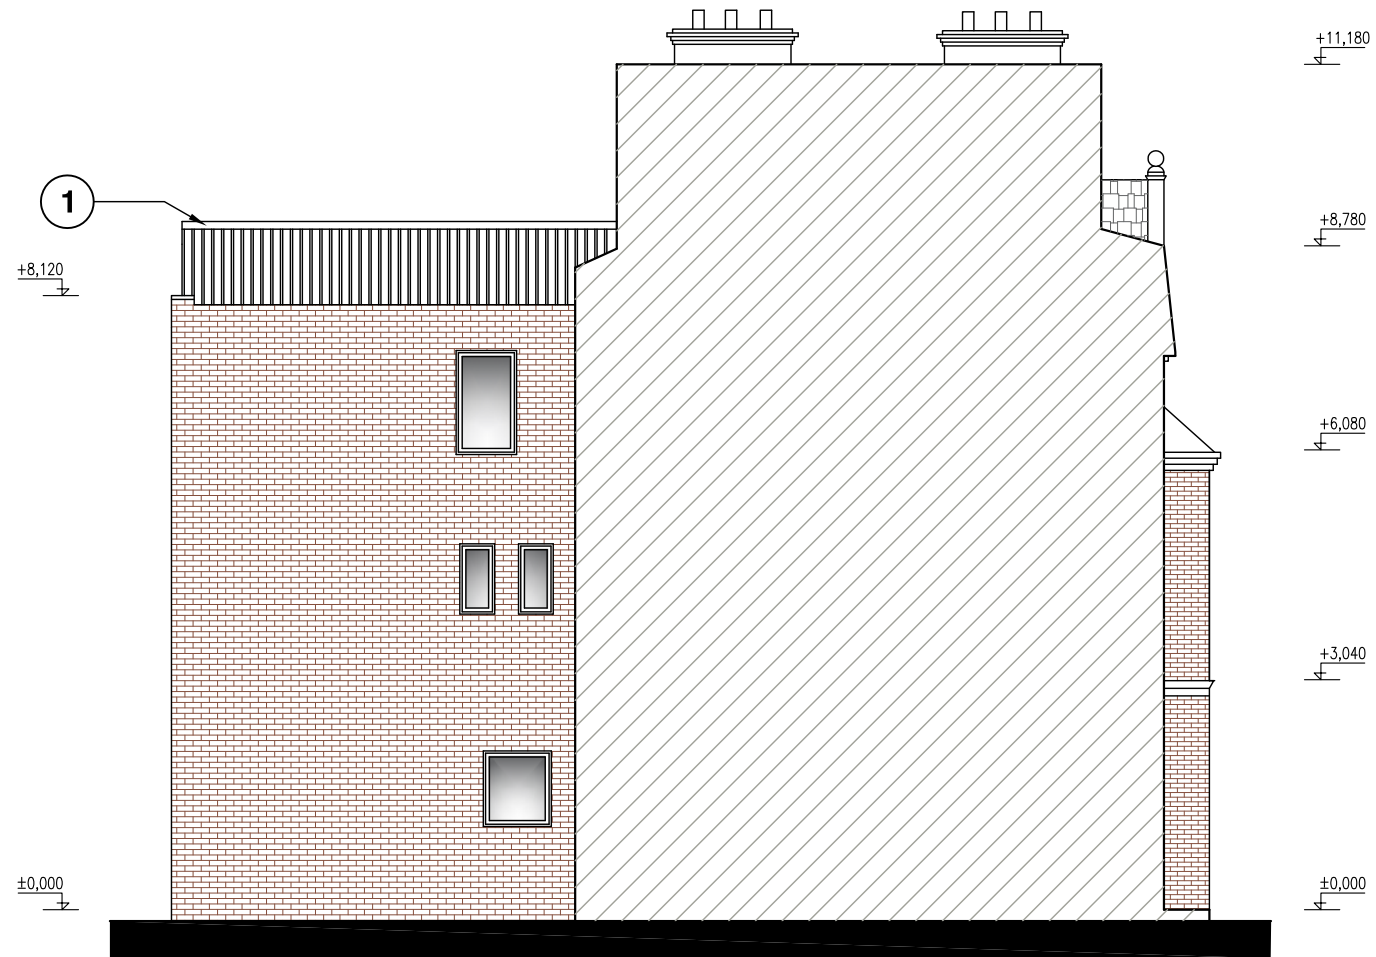

MATERIALS

1. Proposed black metal railings.

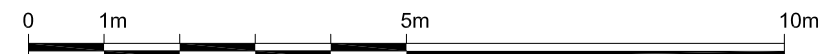

Written dimensions to be taken in preference to scaled dimensions. The Contractor is responsible for checking all dimensions before work starts.

All work is to be carried out to the requirements, and to the satisfaction of the Local Authority. These drawings are for planning purposes only.

Any discrepancies to be brought to the attention of 4D Planning Consultants immediately.

Location Plan



Rev	Date	Description	by	chk



4D PLANNING™

www.GetMePlanning.com®

Client

Mischa Pakhomoff

Project

3 Lisburne Road, NW3 2NC

Title

Proposed Side Elevation

Date: October 2016 Rev: /

Scale: 1:50 @ A1, 1:100 @ A3

Drawing No. 3LR10