



Do not scale working dimensions from this drawing. Read drawings in conjunction with all relevant consultant drawings and specifications. In case of incongruities between information - consult the architect for final decision. Deviations from these drawings shall not be made without first consulting the architect.

NOTES:

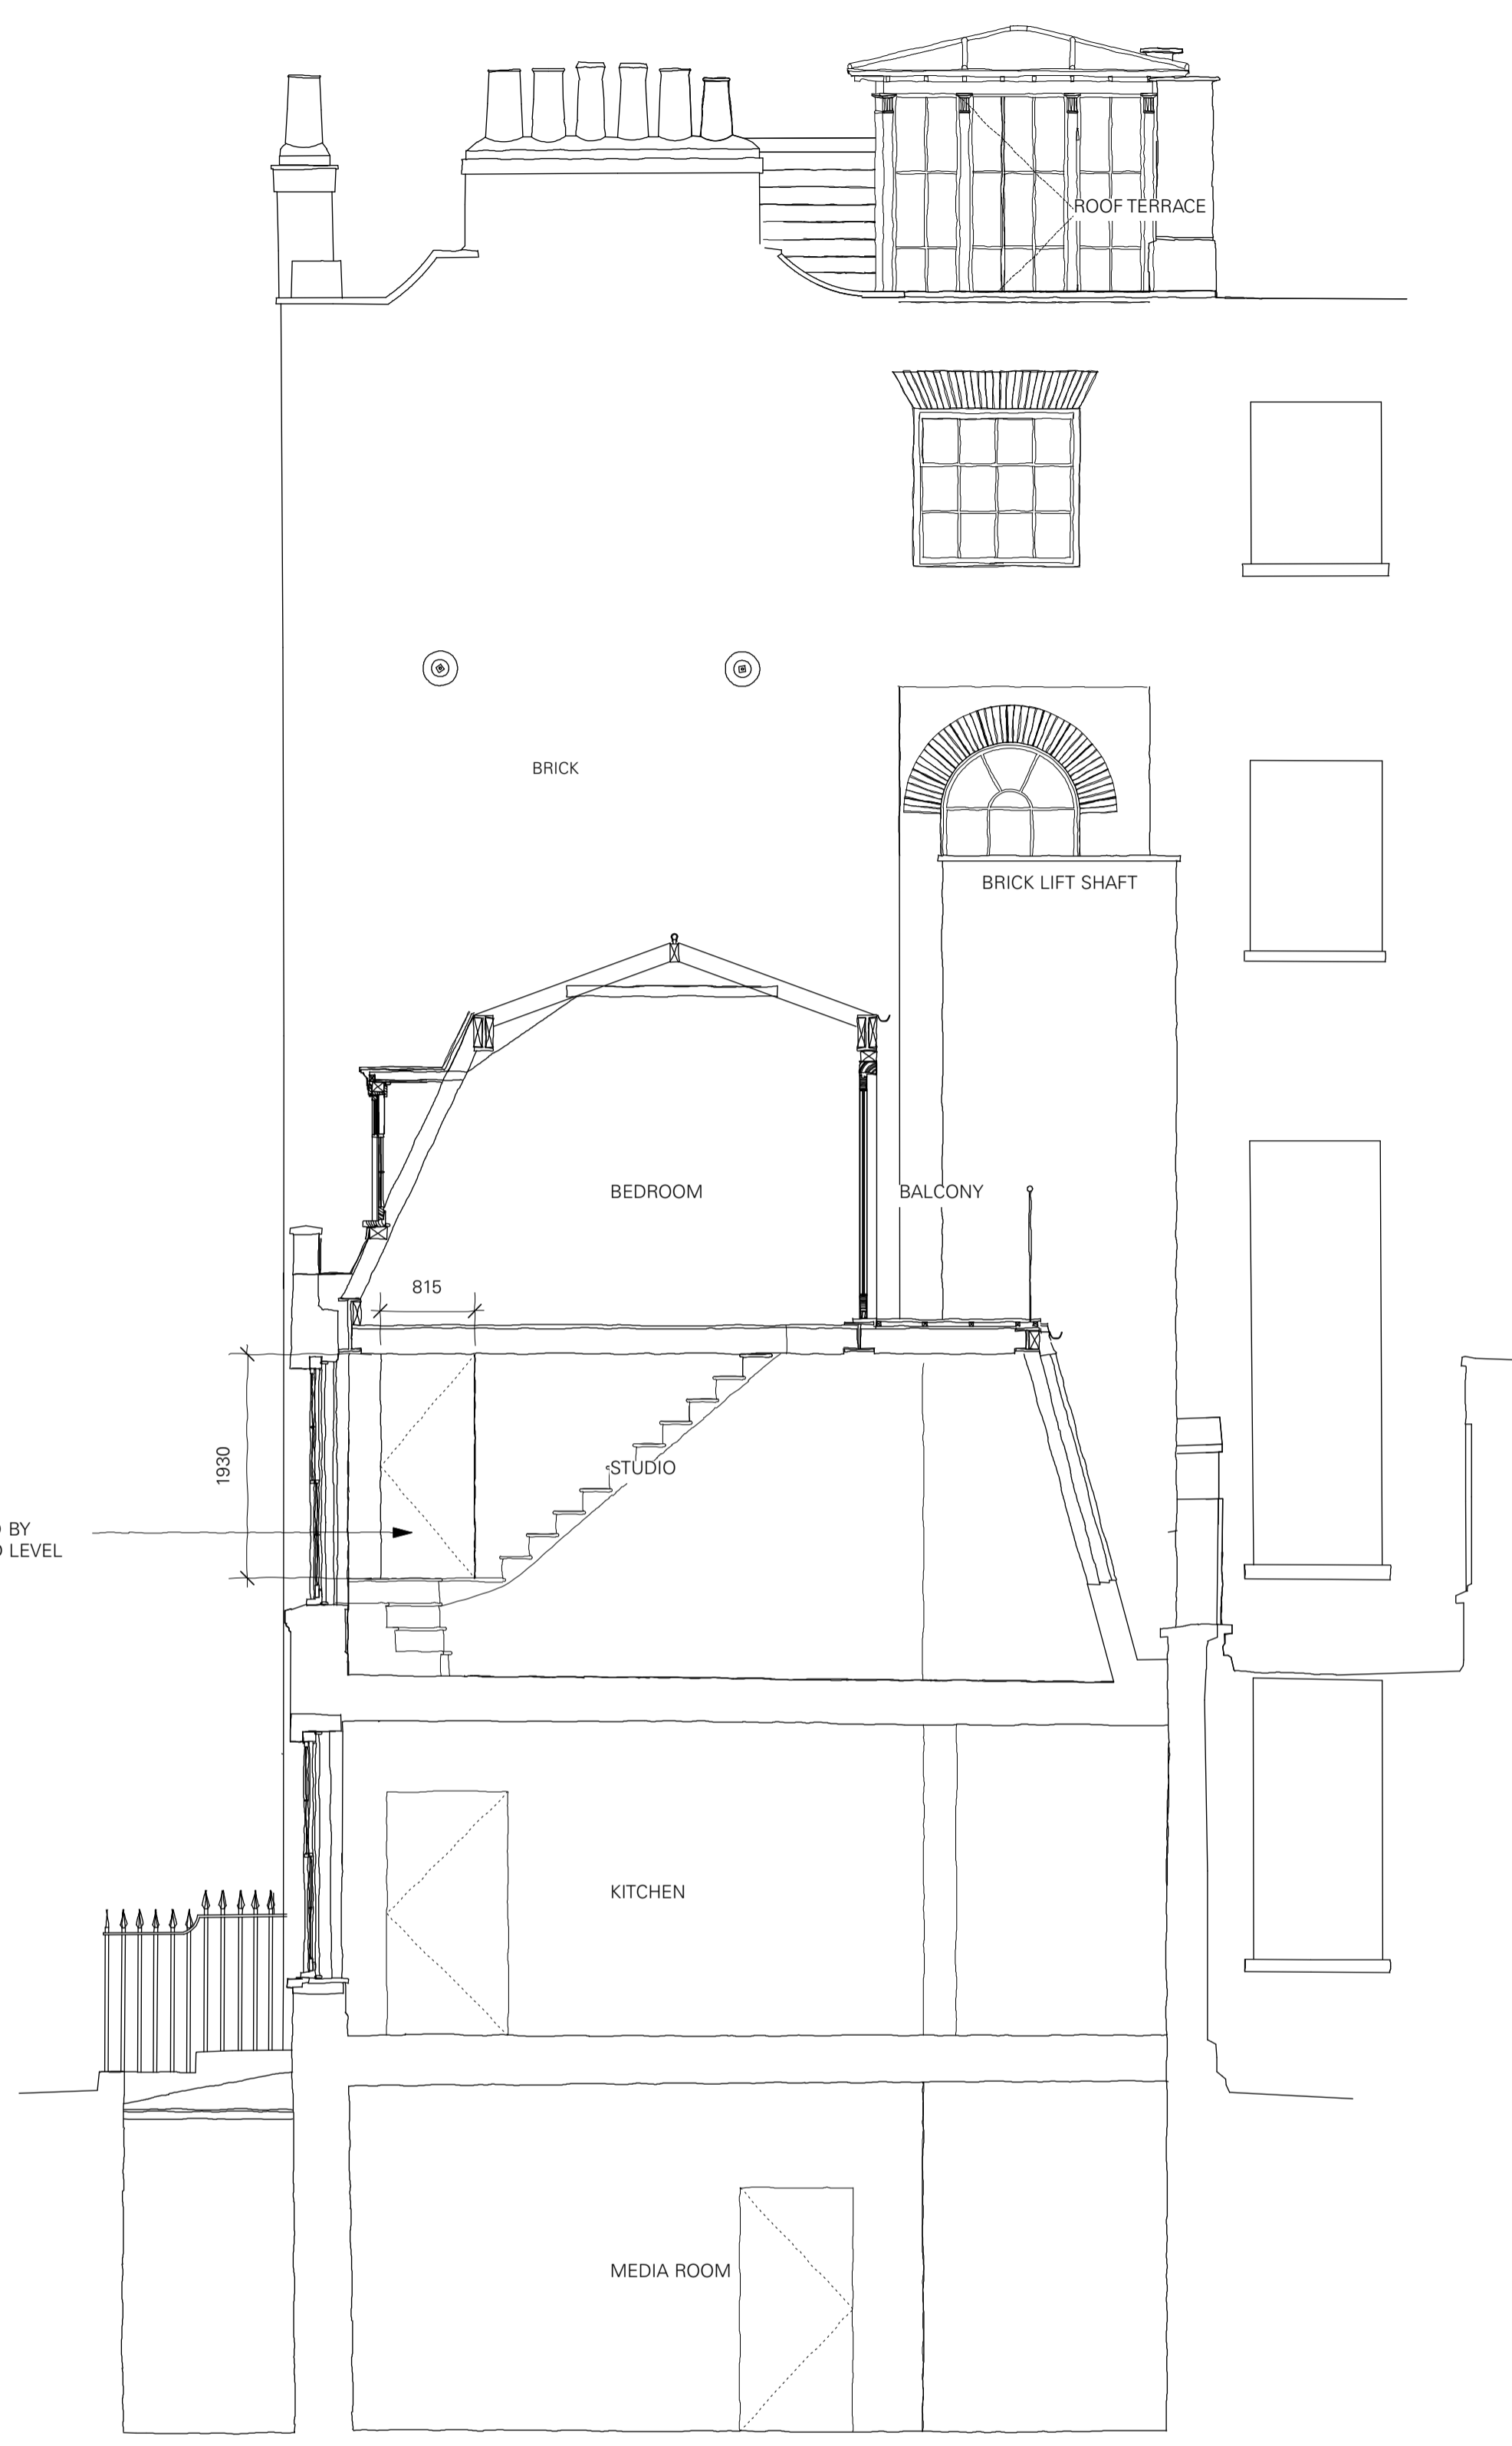

EXISTING SECTION B
1:50 @ A1, 1:100 @ A3

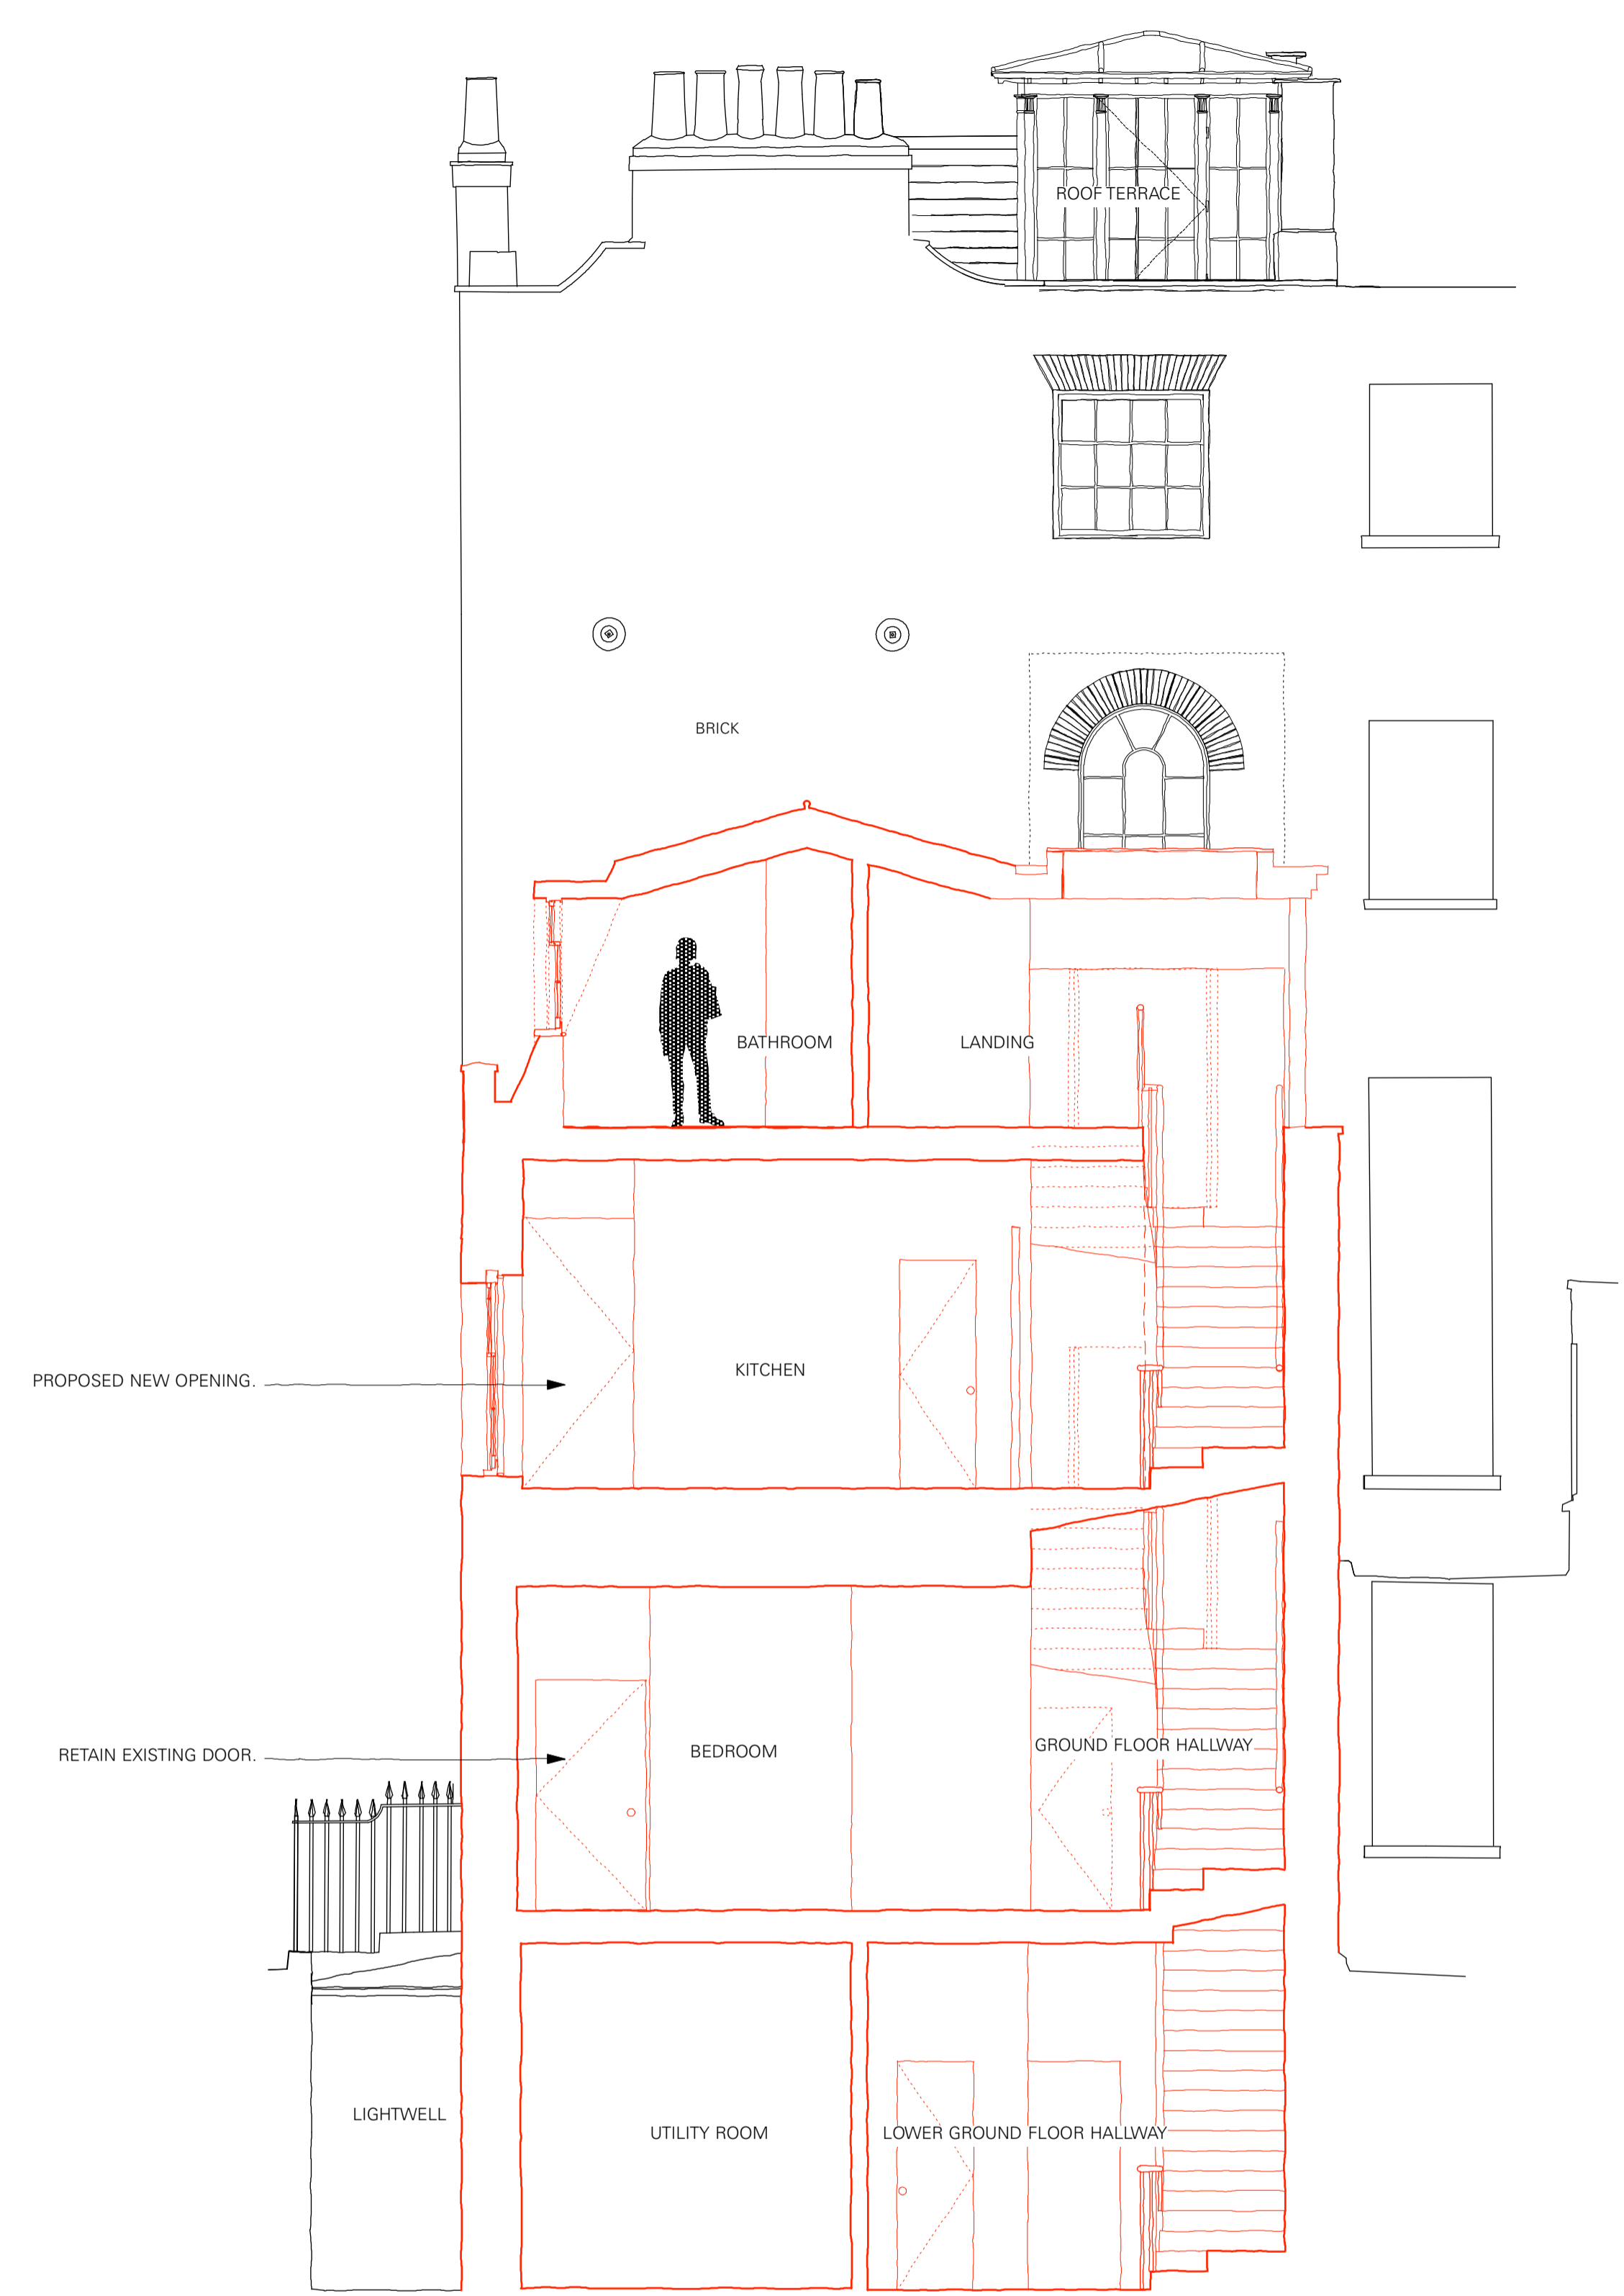

PROPOSED SECTION B
1:50 @ A1, 1:100 @ A3

DM	ADDITIONAL ANNOTATION ADDED.	11/10/16	D
DM	ALTERED REAR ELEVATION TO TAKE INTO ACCOUNT NEIGHBOURS CONCERNS.	7/7/16	C
DM	PARTY WALL AMENDED	15/2/16	B
DM	FOR CLIENT APPROVAL	29/1/16	A
DRAWN BY / REVISION		DATE	NO.

FOR PLANNING	SCALE.	1:50
--------------	--------	------

SECTION B EXISTING & PROPOSED	131	D
SHEET NO.	REVISION.	

33 FITZROY SQUARE LONDON W1T 6EU	262
	JOB NO.

TC
A

Thomas Croft Architects
9 Ivybury Court
325 Latimer Road
London, W10 6RA
United Kingdom

+44(0)20 8962 0066
email@thomascroft.com
www.thomascroft.com

SCALE 1:50 @ A1 / 1:100 @ A3
0 1 2 3 4 5m