
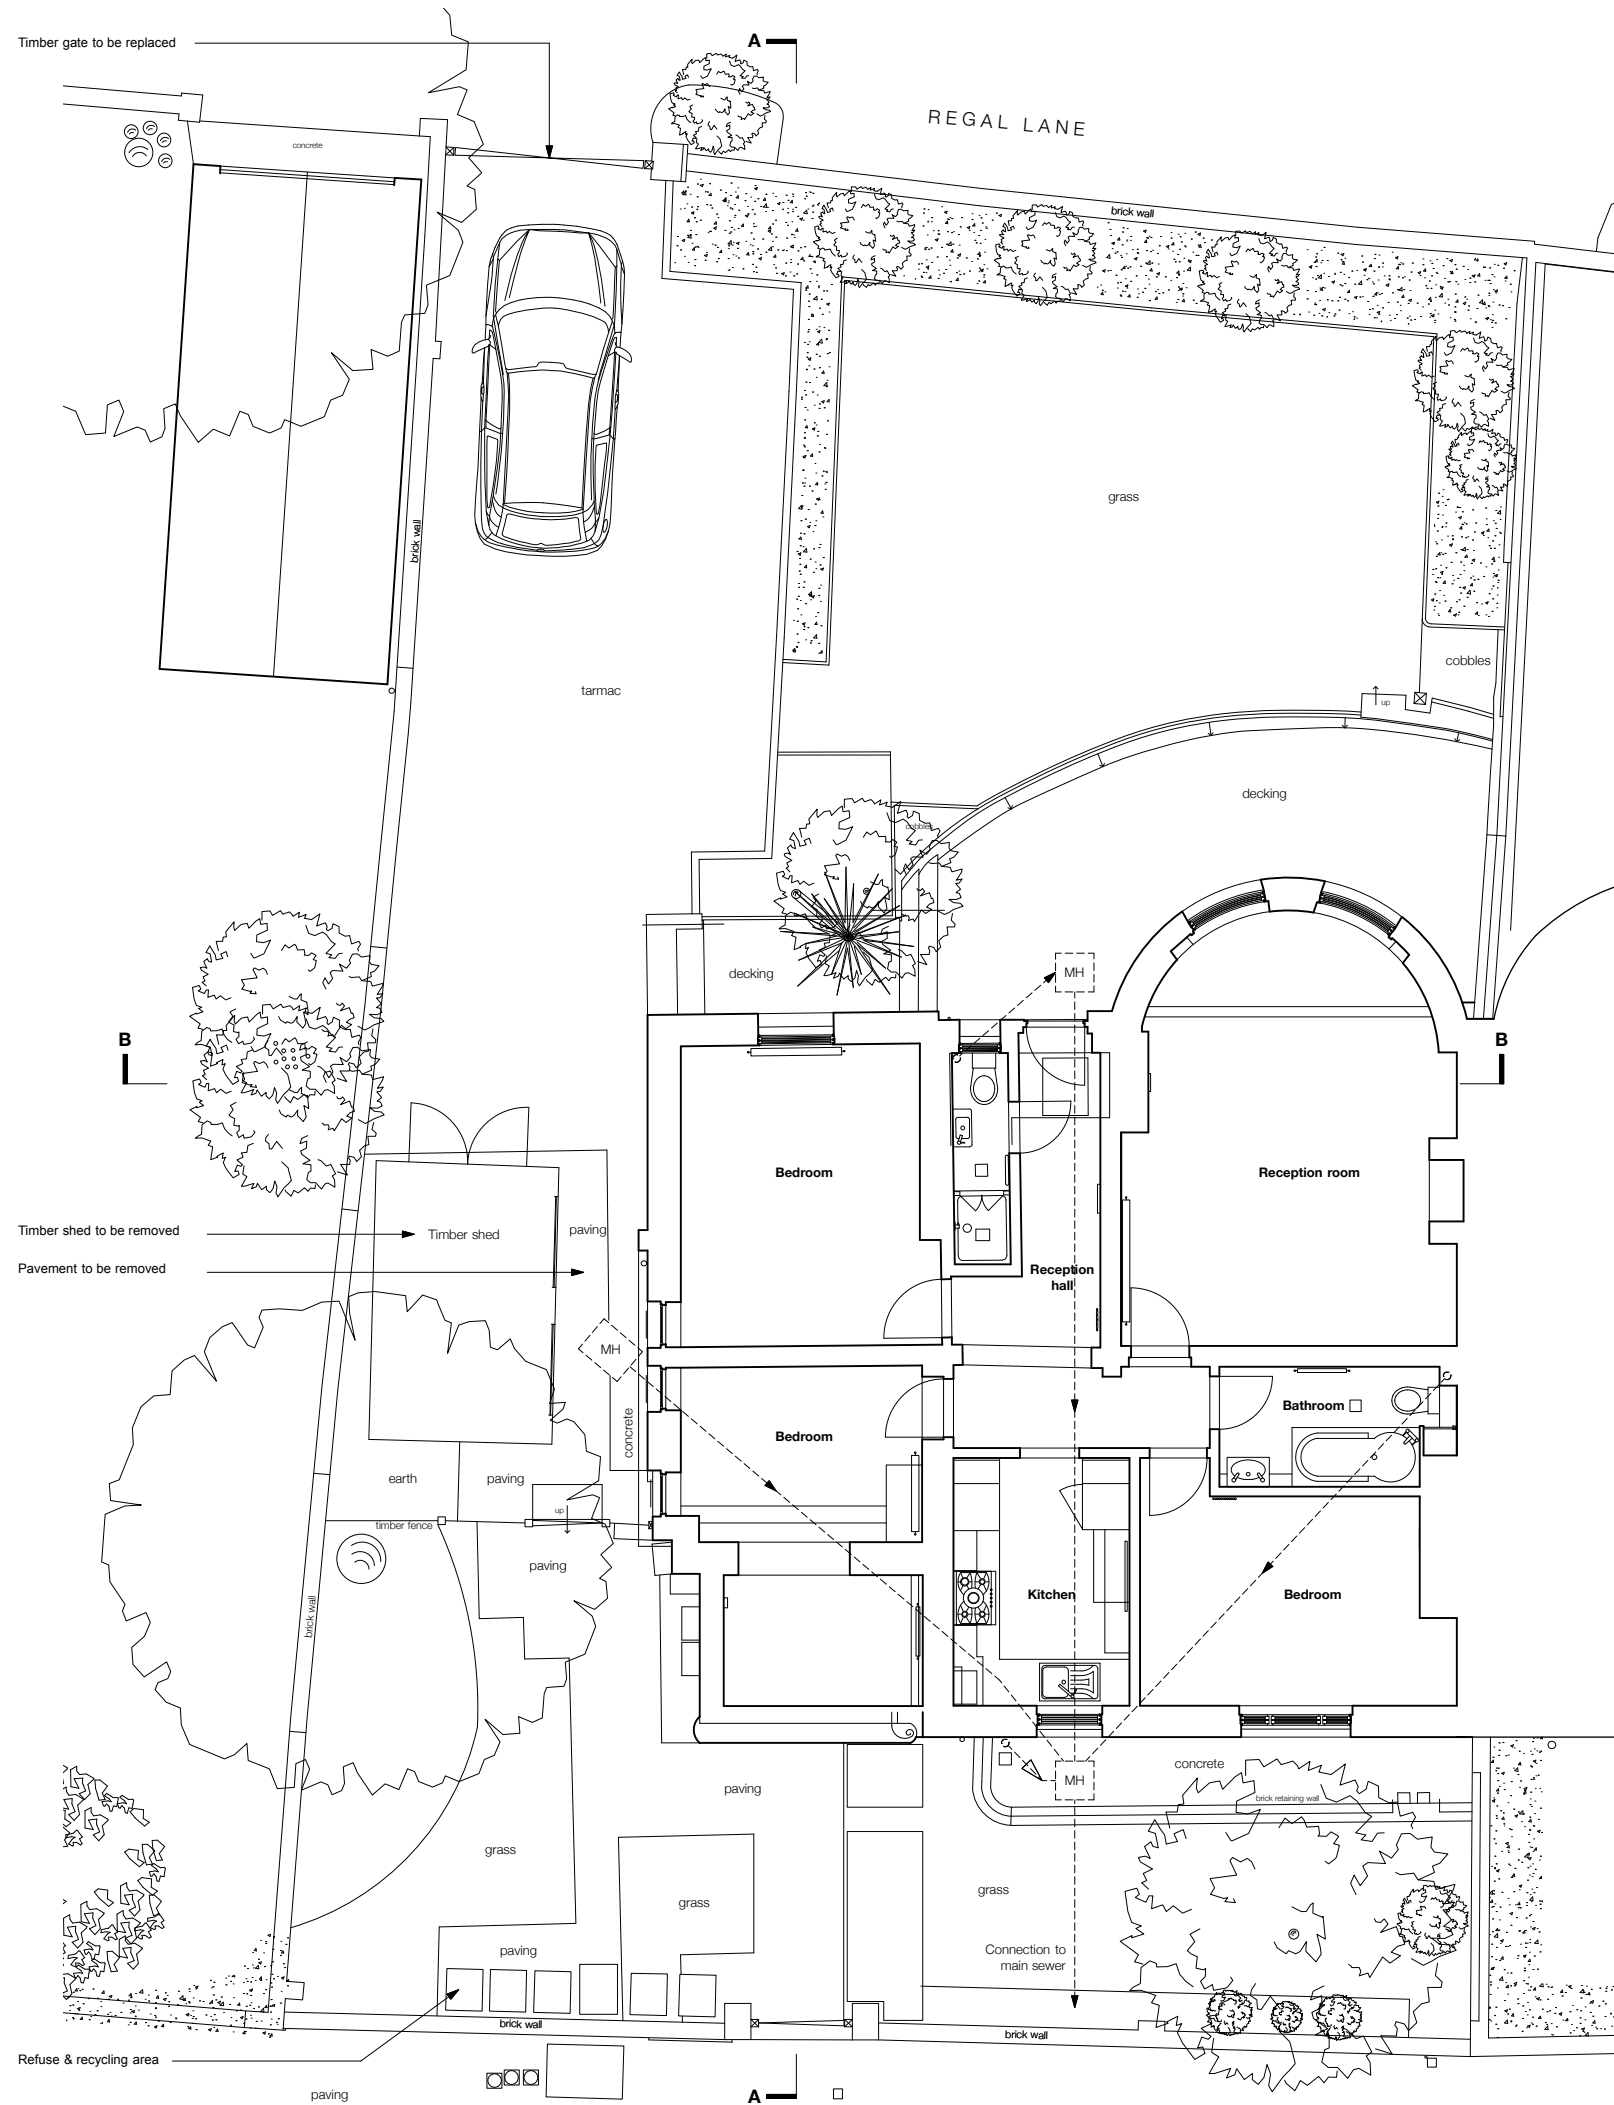


EXISTING GROUND FLOOR PLAN 1:100

SCALE

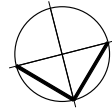

PLANNING

- GENERAL NOTES
1. No dimensions to be scaled from this drawing.
 2. Any discrepancies found between this drawing and other documents should be referred immediately to Powell Tuck Associates.
 3. This drawing should be removed from currency immediately a revised version is issued.
 4. This drawing is copyright.
 5. All dimensions in mm's.

GROSS INTERNAL 92 sqm

PL1	PLANNING issue	13/10/16	EB
REV	DESCRIPTION	DATE	NAME

Powell Tuck Associates
 Architecture 6 Stamford Brook Road, London, W6 0XH
 Design Phone +44 (0)20 8749 7700
 Fax +44 (0)20 8749 8737



PROJECT TITLE
 1A REGENTS PARK ROAD
 LONDON
 NW1 7TL

DRAWN	EB	CHECKED	AS
DATE	27.07.16	SCALE	1:50 @ A1 1:100 @ A3

DRAWING TITLE
 EXISTING GROUND FLOOR PLAN

JOB NO.	DRAWING NO.	REV.
2532	SU-002	PL1