
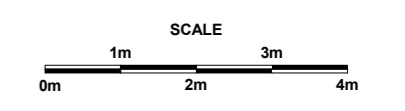
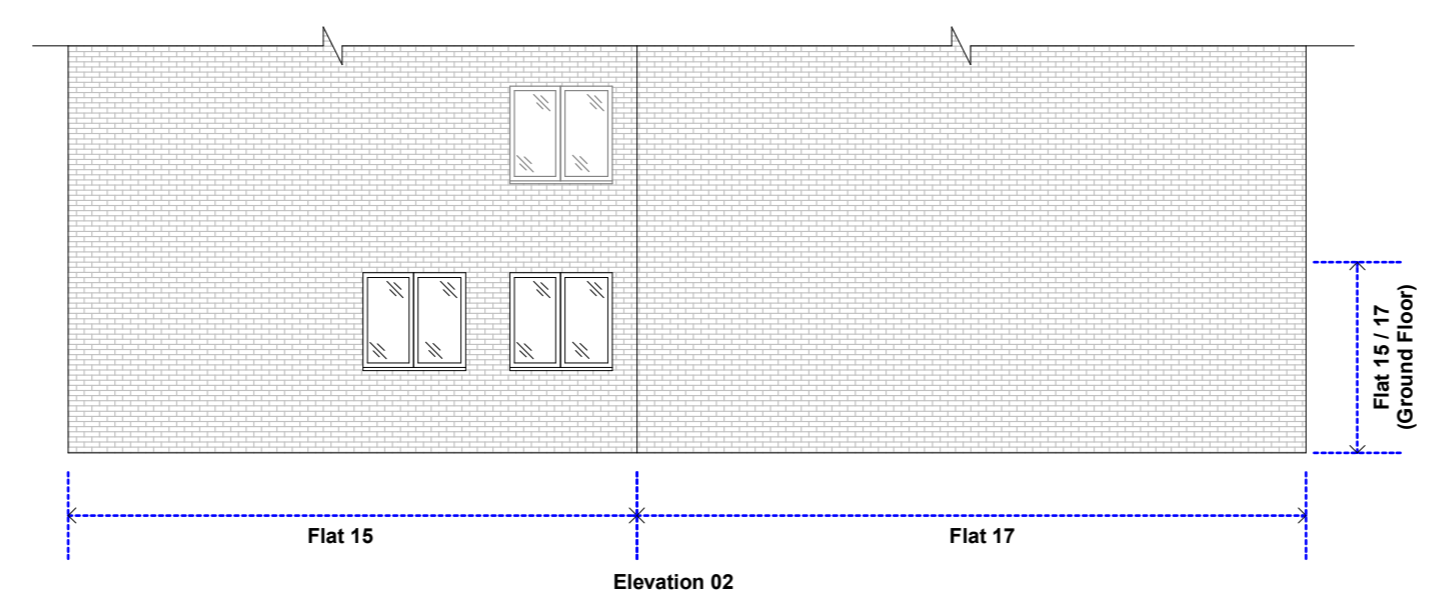
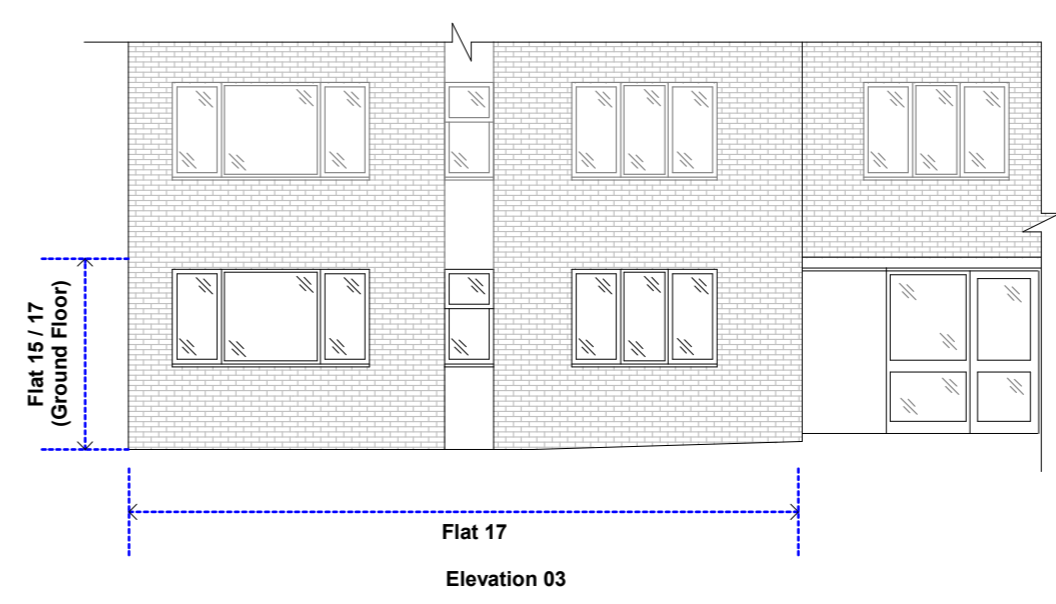
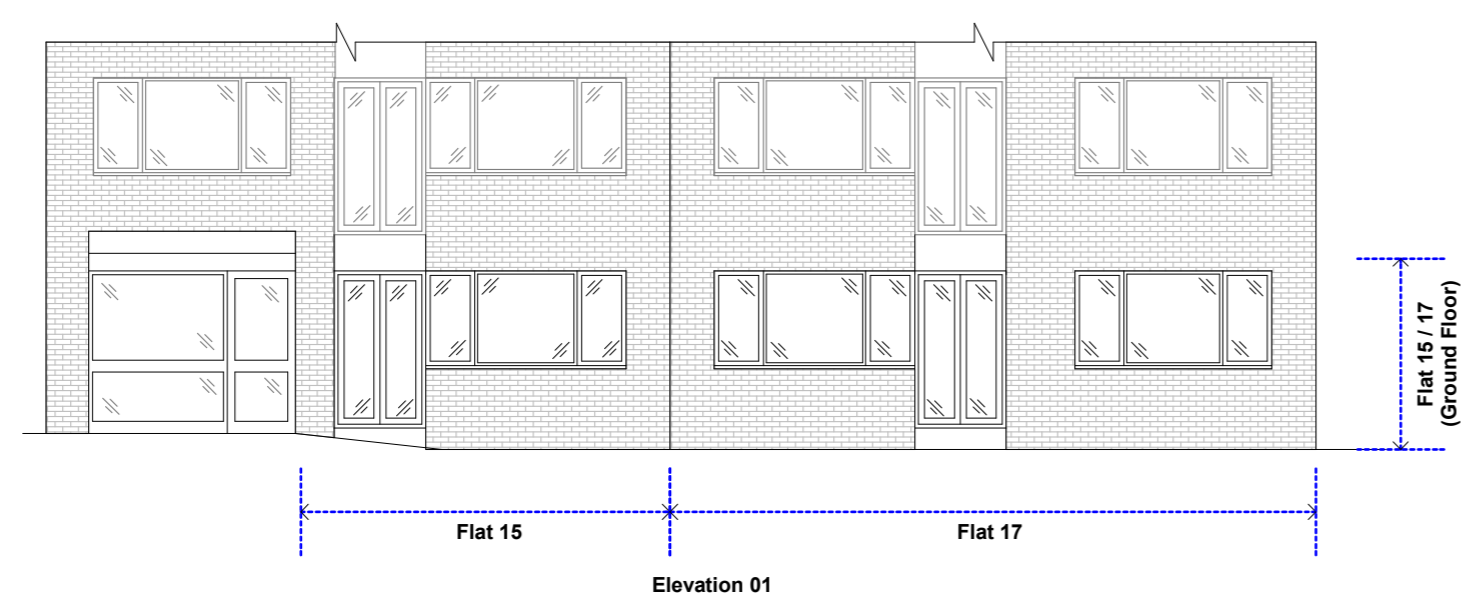


This drawing is the copyright of Lamberts and may not be reproduced without written consent. Do not scale this drawing. All dimensions to be checked on site before work commences

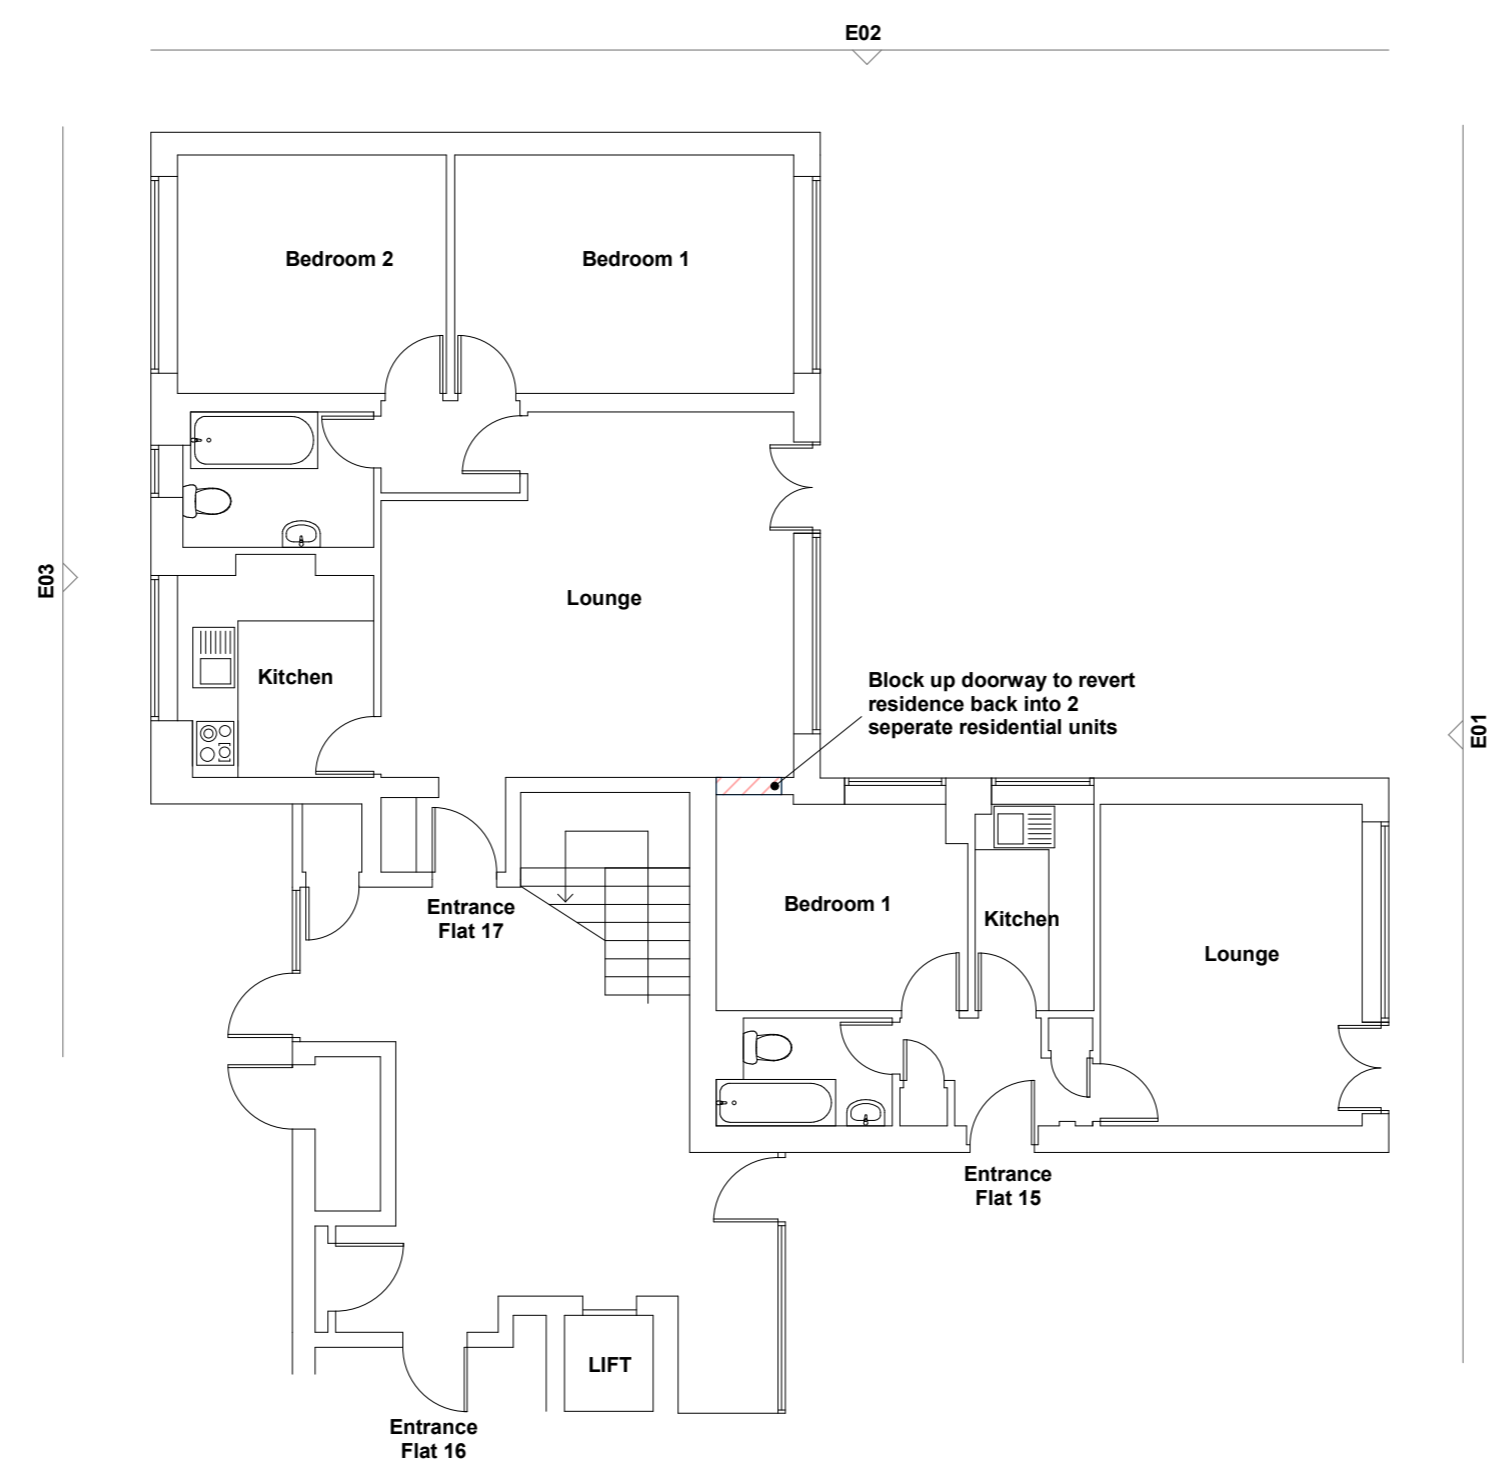

TITLE Proposed Floor Plans and Elevations	
SITE 15 & 17 Goldolphin House 76 - 80 Fellows Road London NW3 3LG	
LAMBERTS CHARTERED SURVEYORS <i>Edward House 2 Wakley Street</i> London EC1V 7LT tel: 020 7837 8110 fax: 020 7833 9425 e-mail: post@lambertsurv.co.uk	
DATE October 16	SCALE 1:100@A2
DRAWN BY TSM	DWG NUMBER 90858/PFP01