


PROPOSED ADDITIONS & ALTERATIONS TO
18 GROVE TERRACE, DARTMOUTH PARK
FOR
MR & MRS J VARA

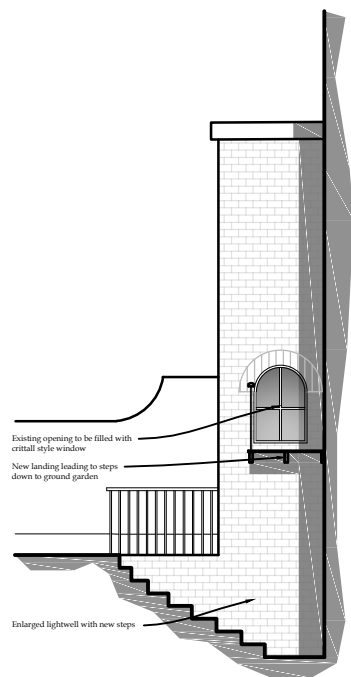


SIDE ELEVATION
Garden view to no. 17
(SCALE 1:100)



FRONT ELEVATION - STREET
(SCALE 1:100)



REAR ELEVATION - GARDEN
(SCALE 1:100)

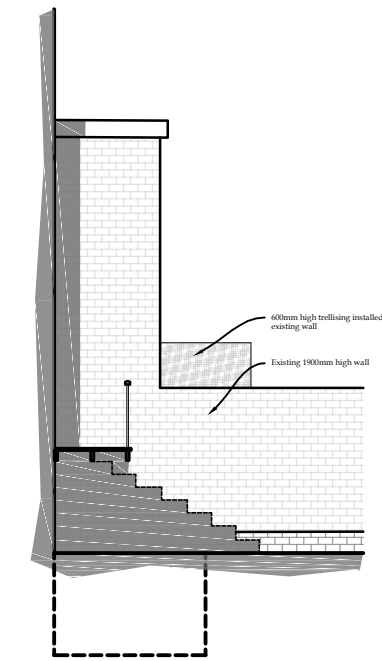

SIDE ELEVATION
Garden view to no. 19
(SCALE 1:100)



FINE TOWN & COUNTRY HOUSE COMMISSIONS LTD
from
IAN ADAM-SMITH
CHARTERED ARCHITECTS
HIGHBUILDING FARM, VANN ROAD, FERNHURST, SURREY, GU27 3NL
TEL: 01428 644 644
www.ianadam-smith.co.uk

PROPOSED ADDITIONS & ALTERATIONS TO
18 GROVE TERRACE
for
Mr & Mrs J Vara

DRAWING TITLE
PROPOSED ELEVATIONS

SCALE 1:100	DRAWING NUMBER AS595_P_02	DATE Sept. 16
----------------	------------------------------	------------------

COPYRIGHT
This drawing may not be copied in part or in its entirety without the authors consent.

DIMENSIONS
Figured dimensions only are to be taken from this drawing.
All dimensions are to be checked on site before any work is carried out, if in doubt ask.
This drawing should only be scaled for planning applications and building regulations.

ISSUE OF DRAWINGS
This drawing is to be read strictly in conjunction with other drawings & specifications consent and/or building regulation approval, other details beyond the scope of such requirements must be agreed between architect and contractor prior to commencement of building work.